



BASEMENT - EXISTING BELOW HOTEL

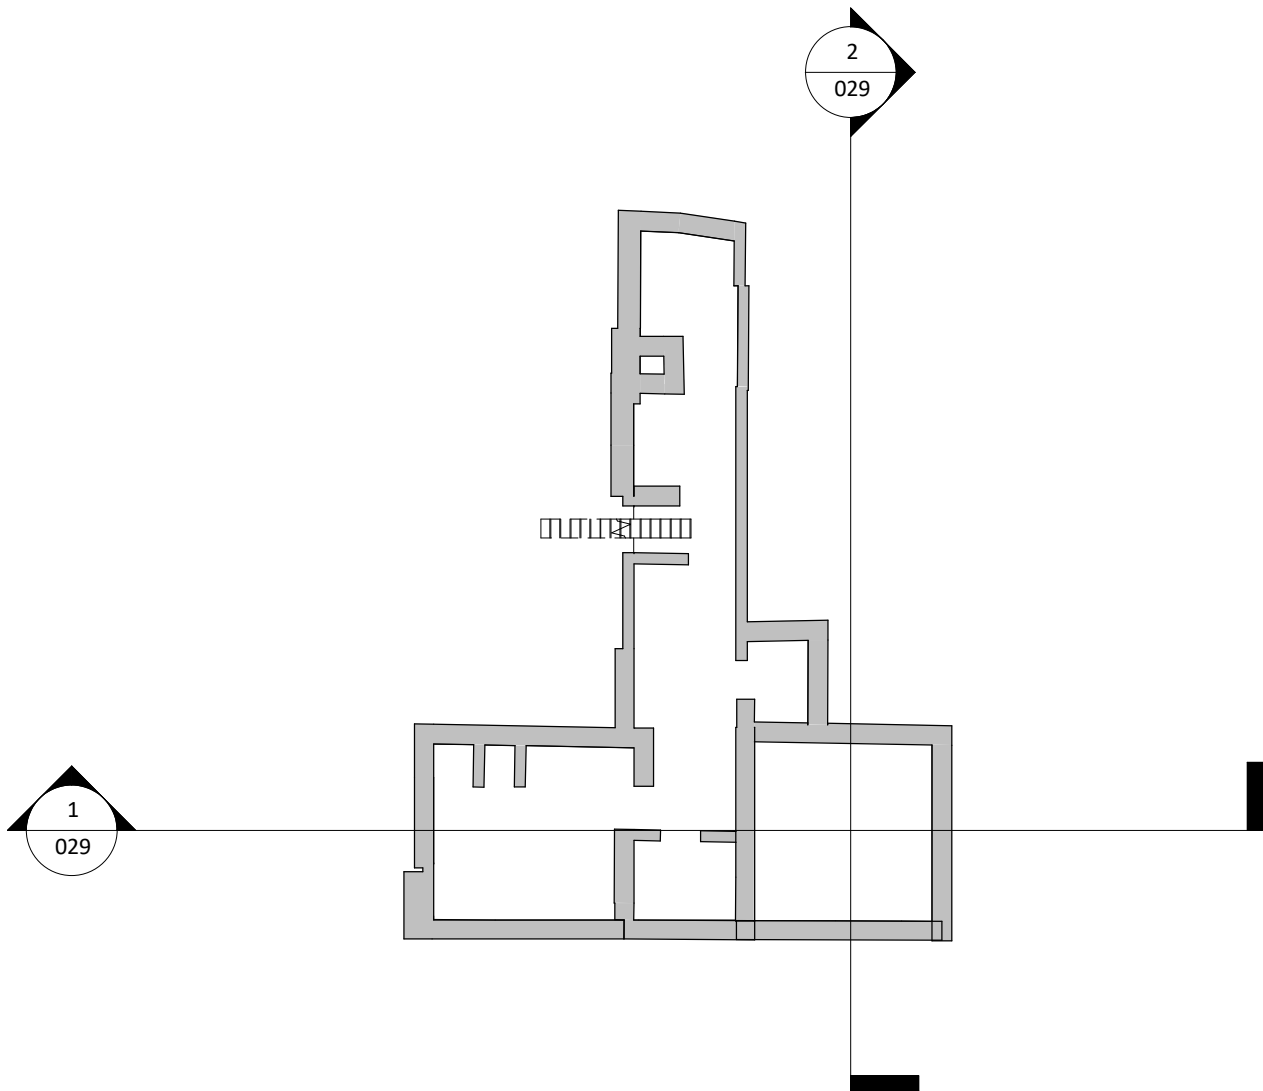

BASEMENT - EXISTING BELOW MAIN STAIRCASE

KEY PLAN

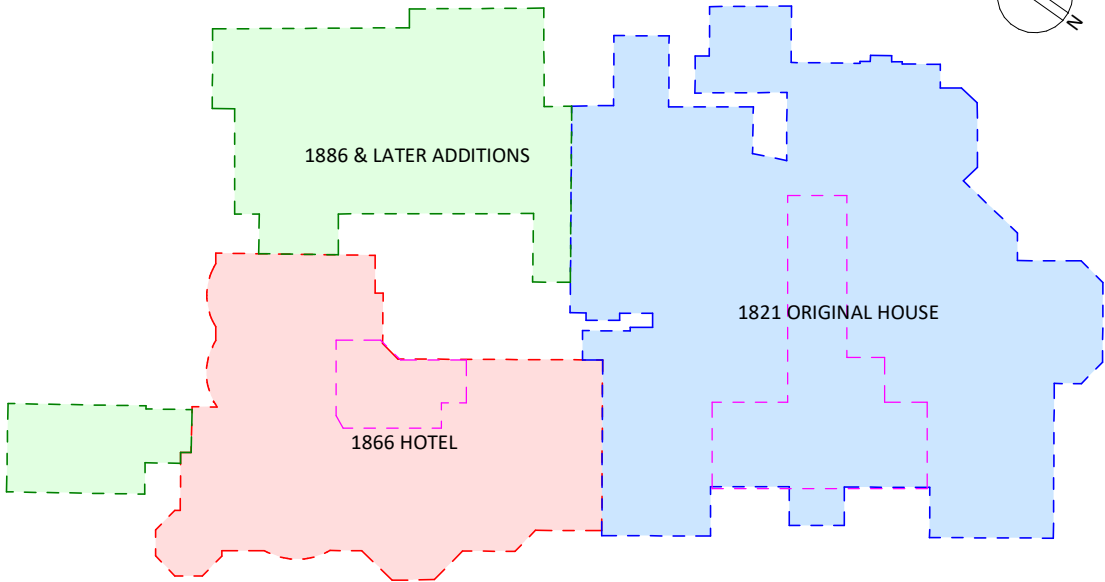

- NOTES**
- AGA DRAWINGS ARE BASED ON PM SURVEY INFORMATION RECEIVED 12.11.2020 (EXCLUDED DETAILS OF THE ROOF AREAS).
  - PROPOSED WORKS DO NOT CURRENTLY INCLUDE REPAIRS WITHIN ROOF SPACE, DUE TO LIMITED ACCESS.
  - DUE TO COVID 19 IMPLICATIONS, IT HAS NOT BEEN POSSIBLE TO GAIN ACCESS TO SOME AREAS & CONDUCT FURTHER MEASUREMENTS WITHIN THE BUILDING.

REV	DESCRIPTION	DATE	BY

THIS DRAWING IS THE COPYRIGHT OF AINSLEY GOMMON ARCHITECTS. CHECK ALL DIMENSIONS ON SITE. DISCREPANCIES TO BE NOTIFIED TO ARCHITECT. ELEMENTS OF STRUCTURE SHOWN ARE INDICATIVE AND FOR GUIDANCE. FINAL DESIGN TO BE AS STRUCTURAL ENGINEERS DETAILS AND SPECIFICATION. DO NOT SCALE FROM THIS DRAWING. WORK TO FIGURED DIMENSIONS ONLY.

PROJECT  
Rydal Penrhos  
for Castle Green Homes

DRAWING TITLE  
EXISTING BASEMENT FLOOR  
PLAN


SCALE	DATE	DRAWN	CHECKED
As indicated @A2	10/19/20	ME	SV


DRAWING STATUS  
PRELIMINARY

JOB No DRAWING No REVISION  
C1040 020




THE OLD POLICE STATION, 15 GLYNNE WAY, HAWARDEN, CH5 3NS  
Tel: 01244 537 100 | wales@agarchitects.co.uk | www.agarchitects.co.uk  
Ainsley Gommon Architects Ltd. Registered in England & Wales No.4187948  
Registered Office: 1 Price Street, Hamilton Square, Birkenhead CH41 6JN

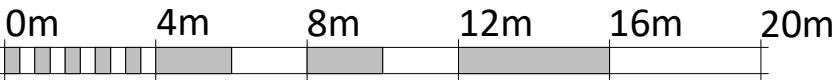

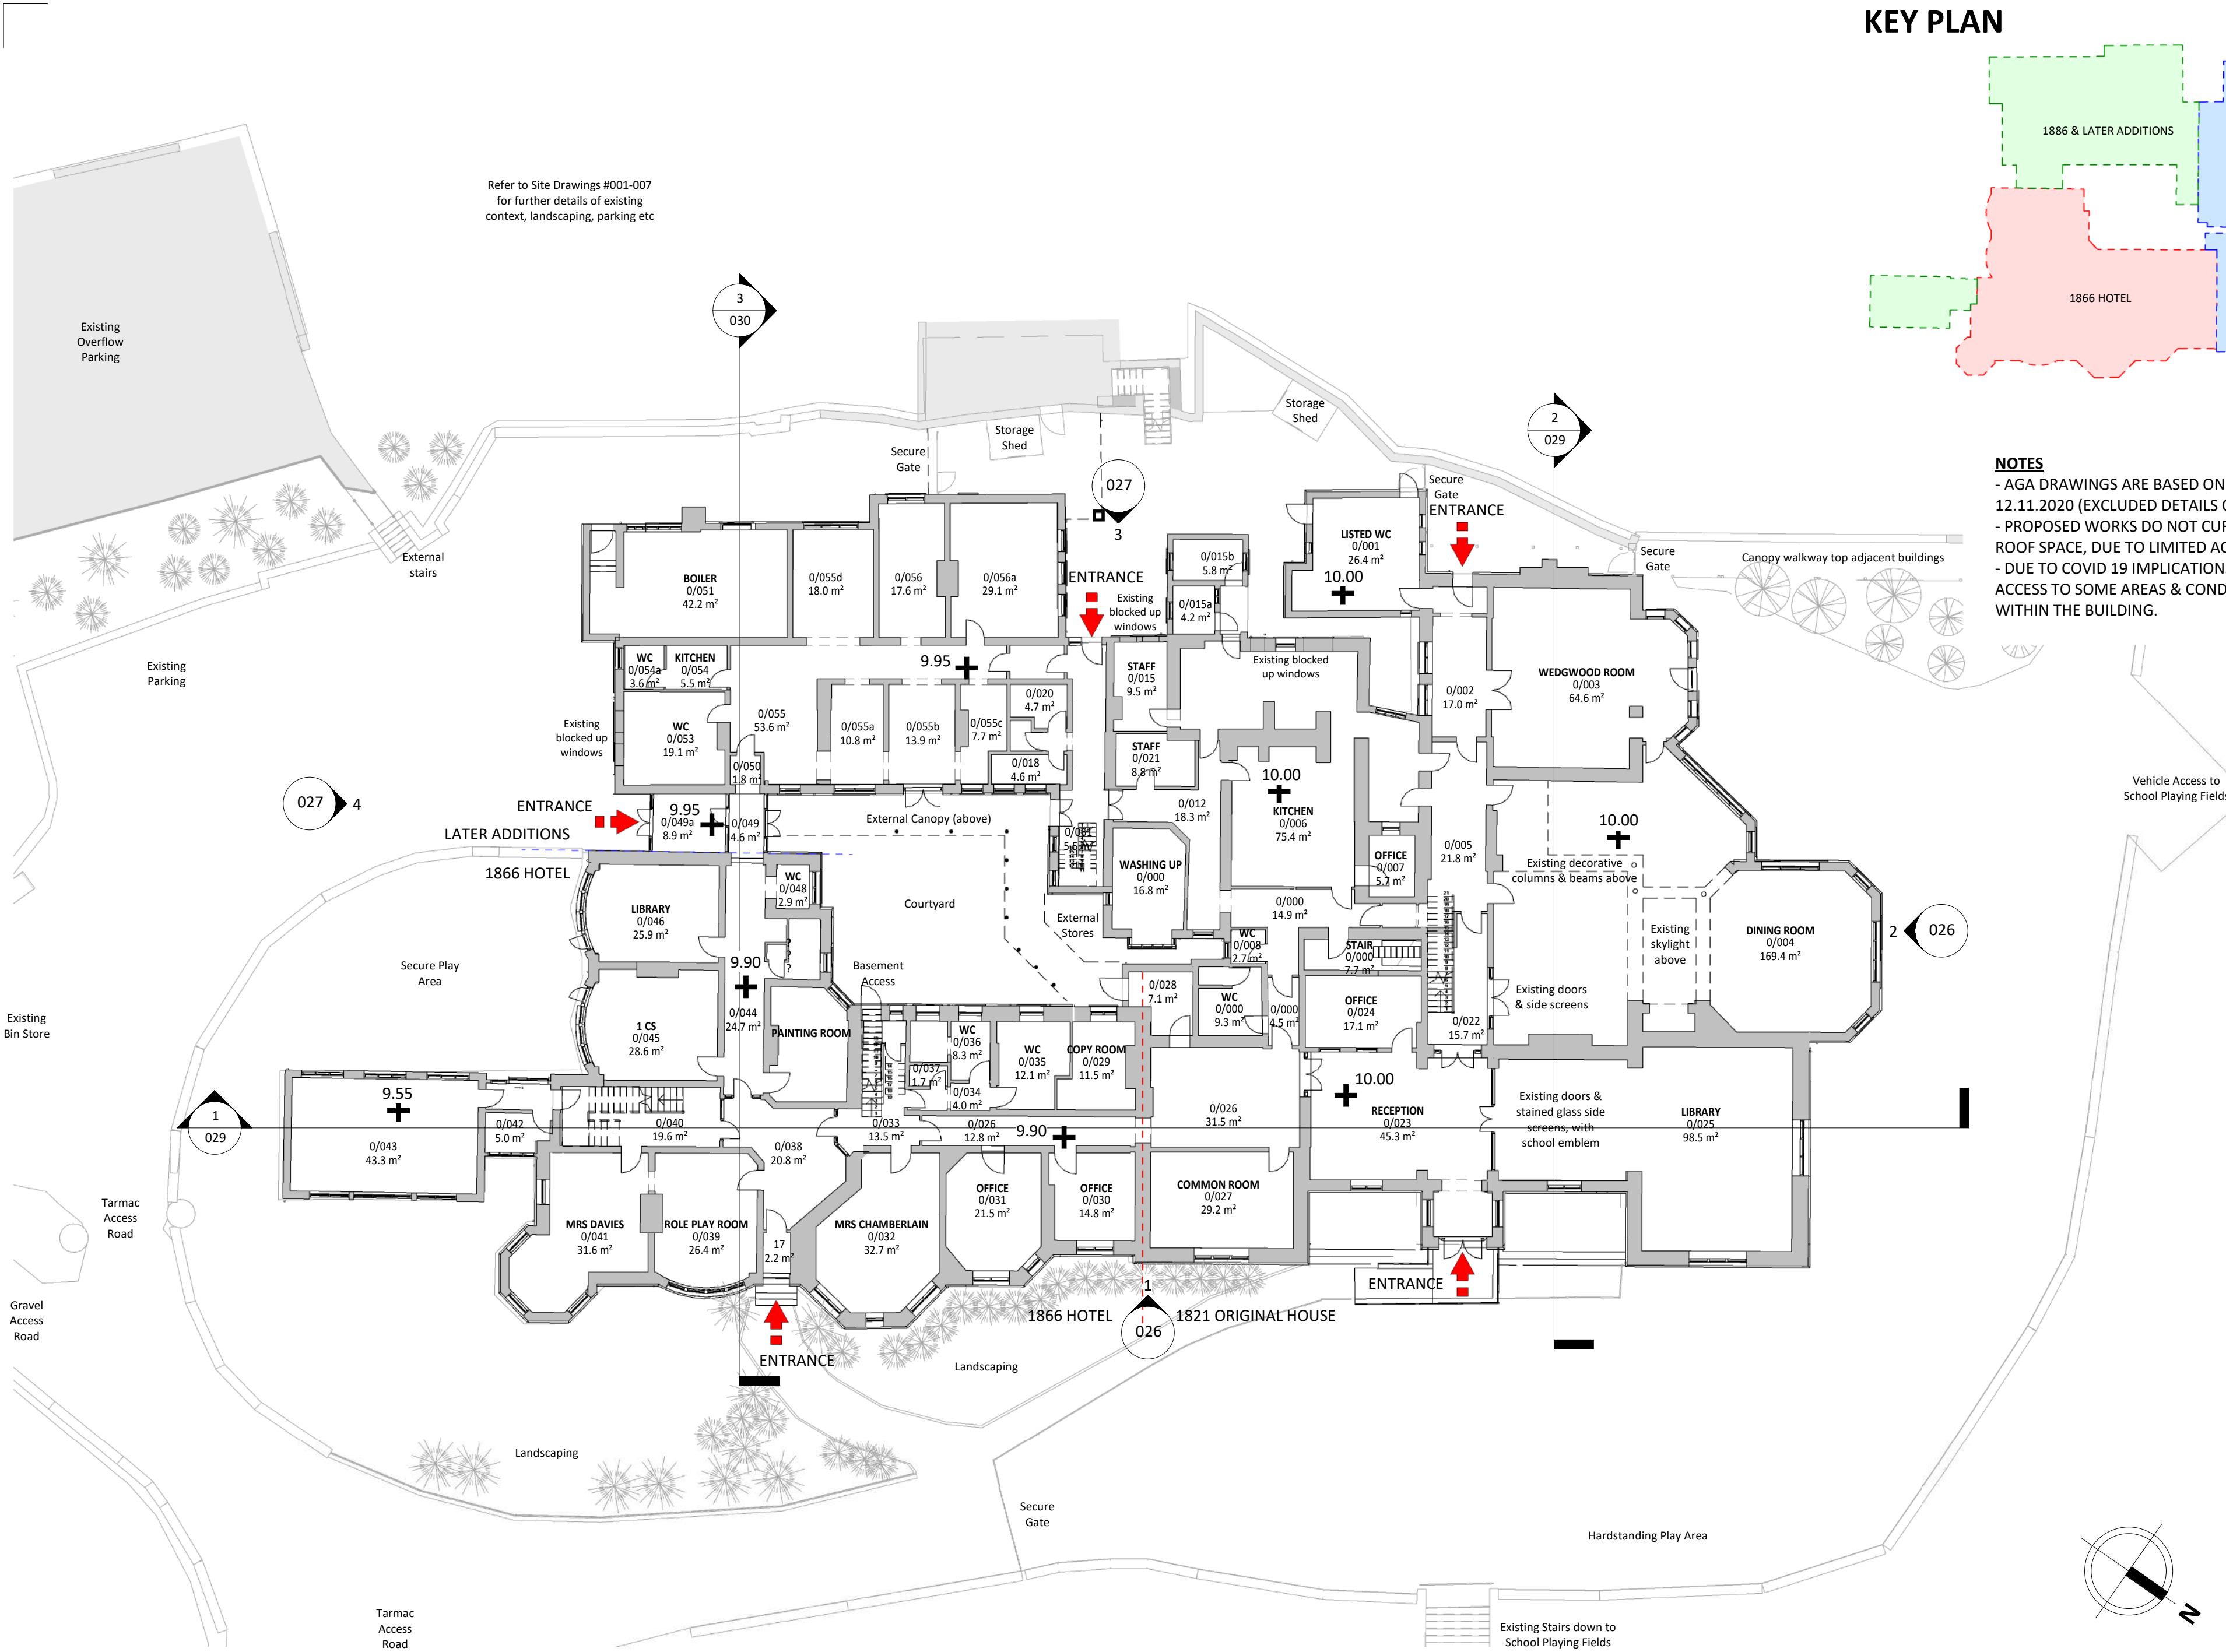

KEY PLAN

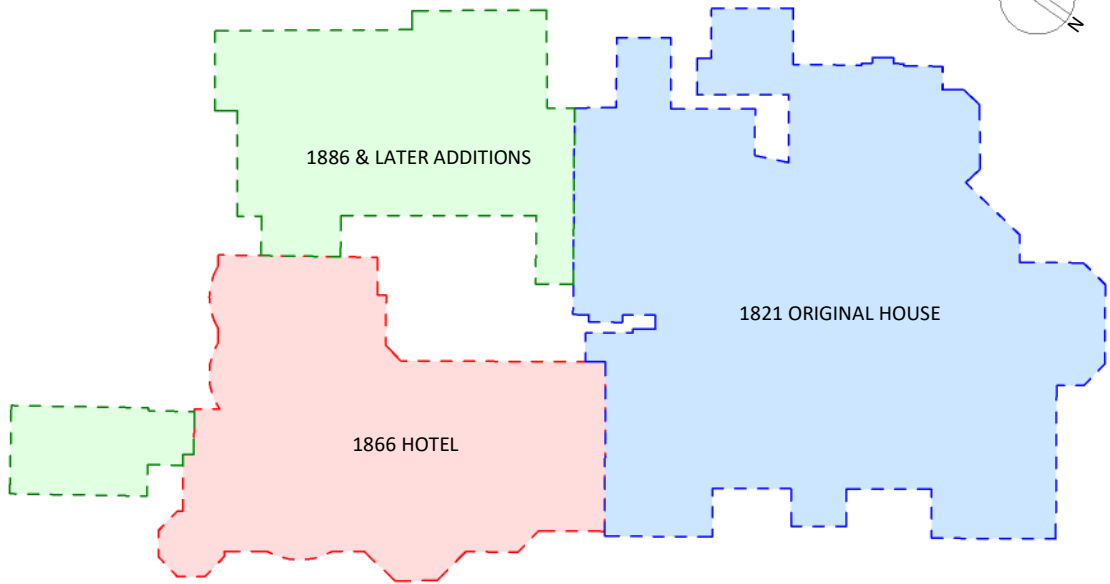

- NOTES**
- AGA DRAWINGS ARE BASED ON PM SURVEY INFORMATION RECEIVED 12.11.2020 (EXCLUDED DETAILS OF THE ROOF AREAS).
  - PROPOSED WORKS DO NOT CURRENTLY INCLUDE REPAIRS WITHIN ROOF SPACE, DUE TO LIMITED ACCESS.
  - DUE TO COVID 19 IMPLICATIONS, IT HAS NOT BEEN POSSIBLE TO GAIN ACCESS TO SOME AREAS & CONDUCT FURTHER MEASUREMENTS WITHIN THE BUILDING.

A	PAC Issue	25.02.21	AL
REV	DESCRIPTION	DATE	BY

THIS DRAWING IS THE COPYRIGHT OF AINSLEY GOMMON ARCHITECTS. CHECK ALL DIMENSIONS ON SITE. DISCREPANCIES TO BE NOTIFIED TO ARCHITECT. ELEMENTS OF STRUCTURE SHOWN ARE INDICATIVE AND FOR GUIDANCE. FINAL DESIGN TO BE AS STRUCTURAL ENGINEERS DETAILS AND SPECIFICATION. DO NOT SCALE FROM THIS DRAWING. WORK TO FIGURED DIMENSIONS ONLY.

PROJECT  
Rydal Penrhos  
for Castle Green Homes

DRAWING TITLE  
EXISTING GROUND FLOOR PLAN

SCALE	DATE	DRAWN	CHECKED
As indicated @A2	10/19/20	ME	SV


DRAWING STATUS  
PRELIMINARY

JOB No	DRAWING No	REVISION
C1040	021	A




THE OLD POLICE STATION, 15 GLYNNE WAY, HAWARDEN, CH5 3NS  
Tel: 01244 537 100 | wales@agarchitects.co.uk | www.agarchitects.co.uk  
Ainsley Gommon Architects Ltd. Registered in England & Wales No.4187948  
Registered Office: 1 Price Street, Hamilton Square, Birkenhead CH41 6JN

PRINTED: 25/02/2021 12:49:18

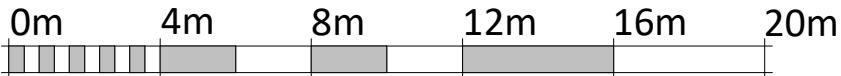


VISUAL SCALE 1:200 @ A2

KEY PLAN

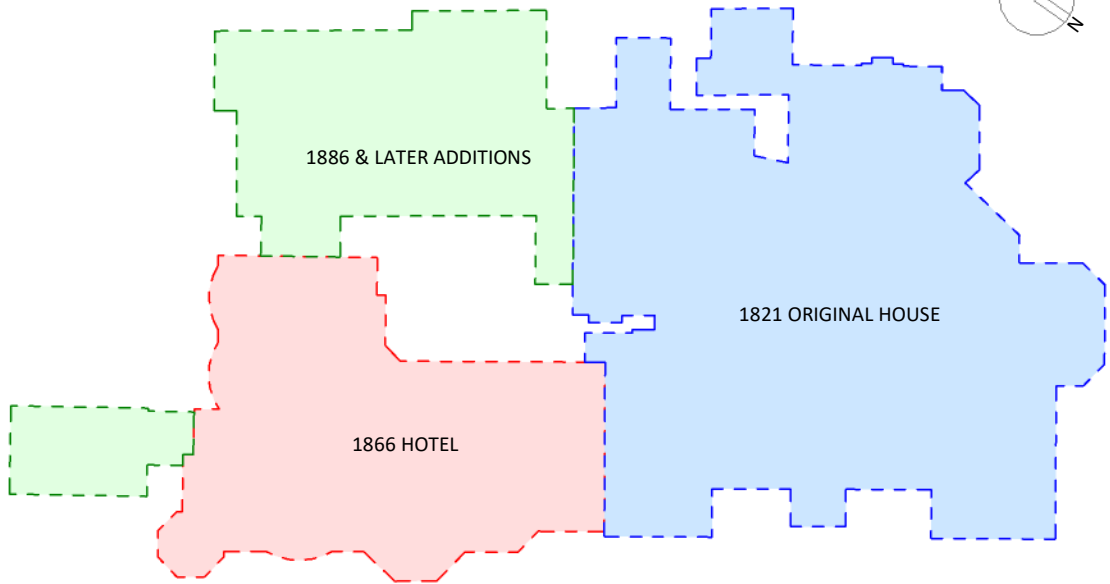

- NOTES**
- AGA DRAWINGS ARE BASED ON PM SURVEY INFORMATION RECEIVED 12.11.2020 (EXCLUDED DETAILS OF THE ROOF AREAS).
  - PROPOSED WORKS DO NOT CURRENTLY INCLUDE REPAIRS WITHIN ROOF SPACE, DUE TO LIMITED ACCESS.
  - DUE TO COVID 19 IMPLICATIONS, IT HAS NOT BEEN POSSIBLE TO GAIN ACCESS TO SOME AREAS & CONDUCT FURTHER MEASUREMENTS WITHIN THE BUILDING.

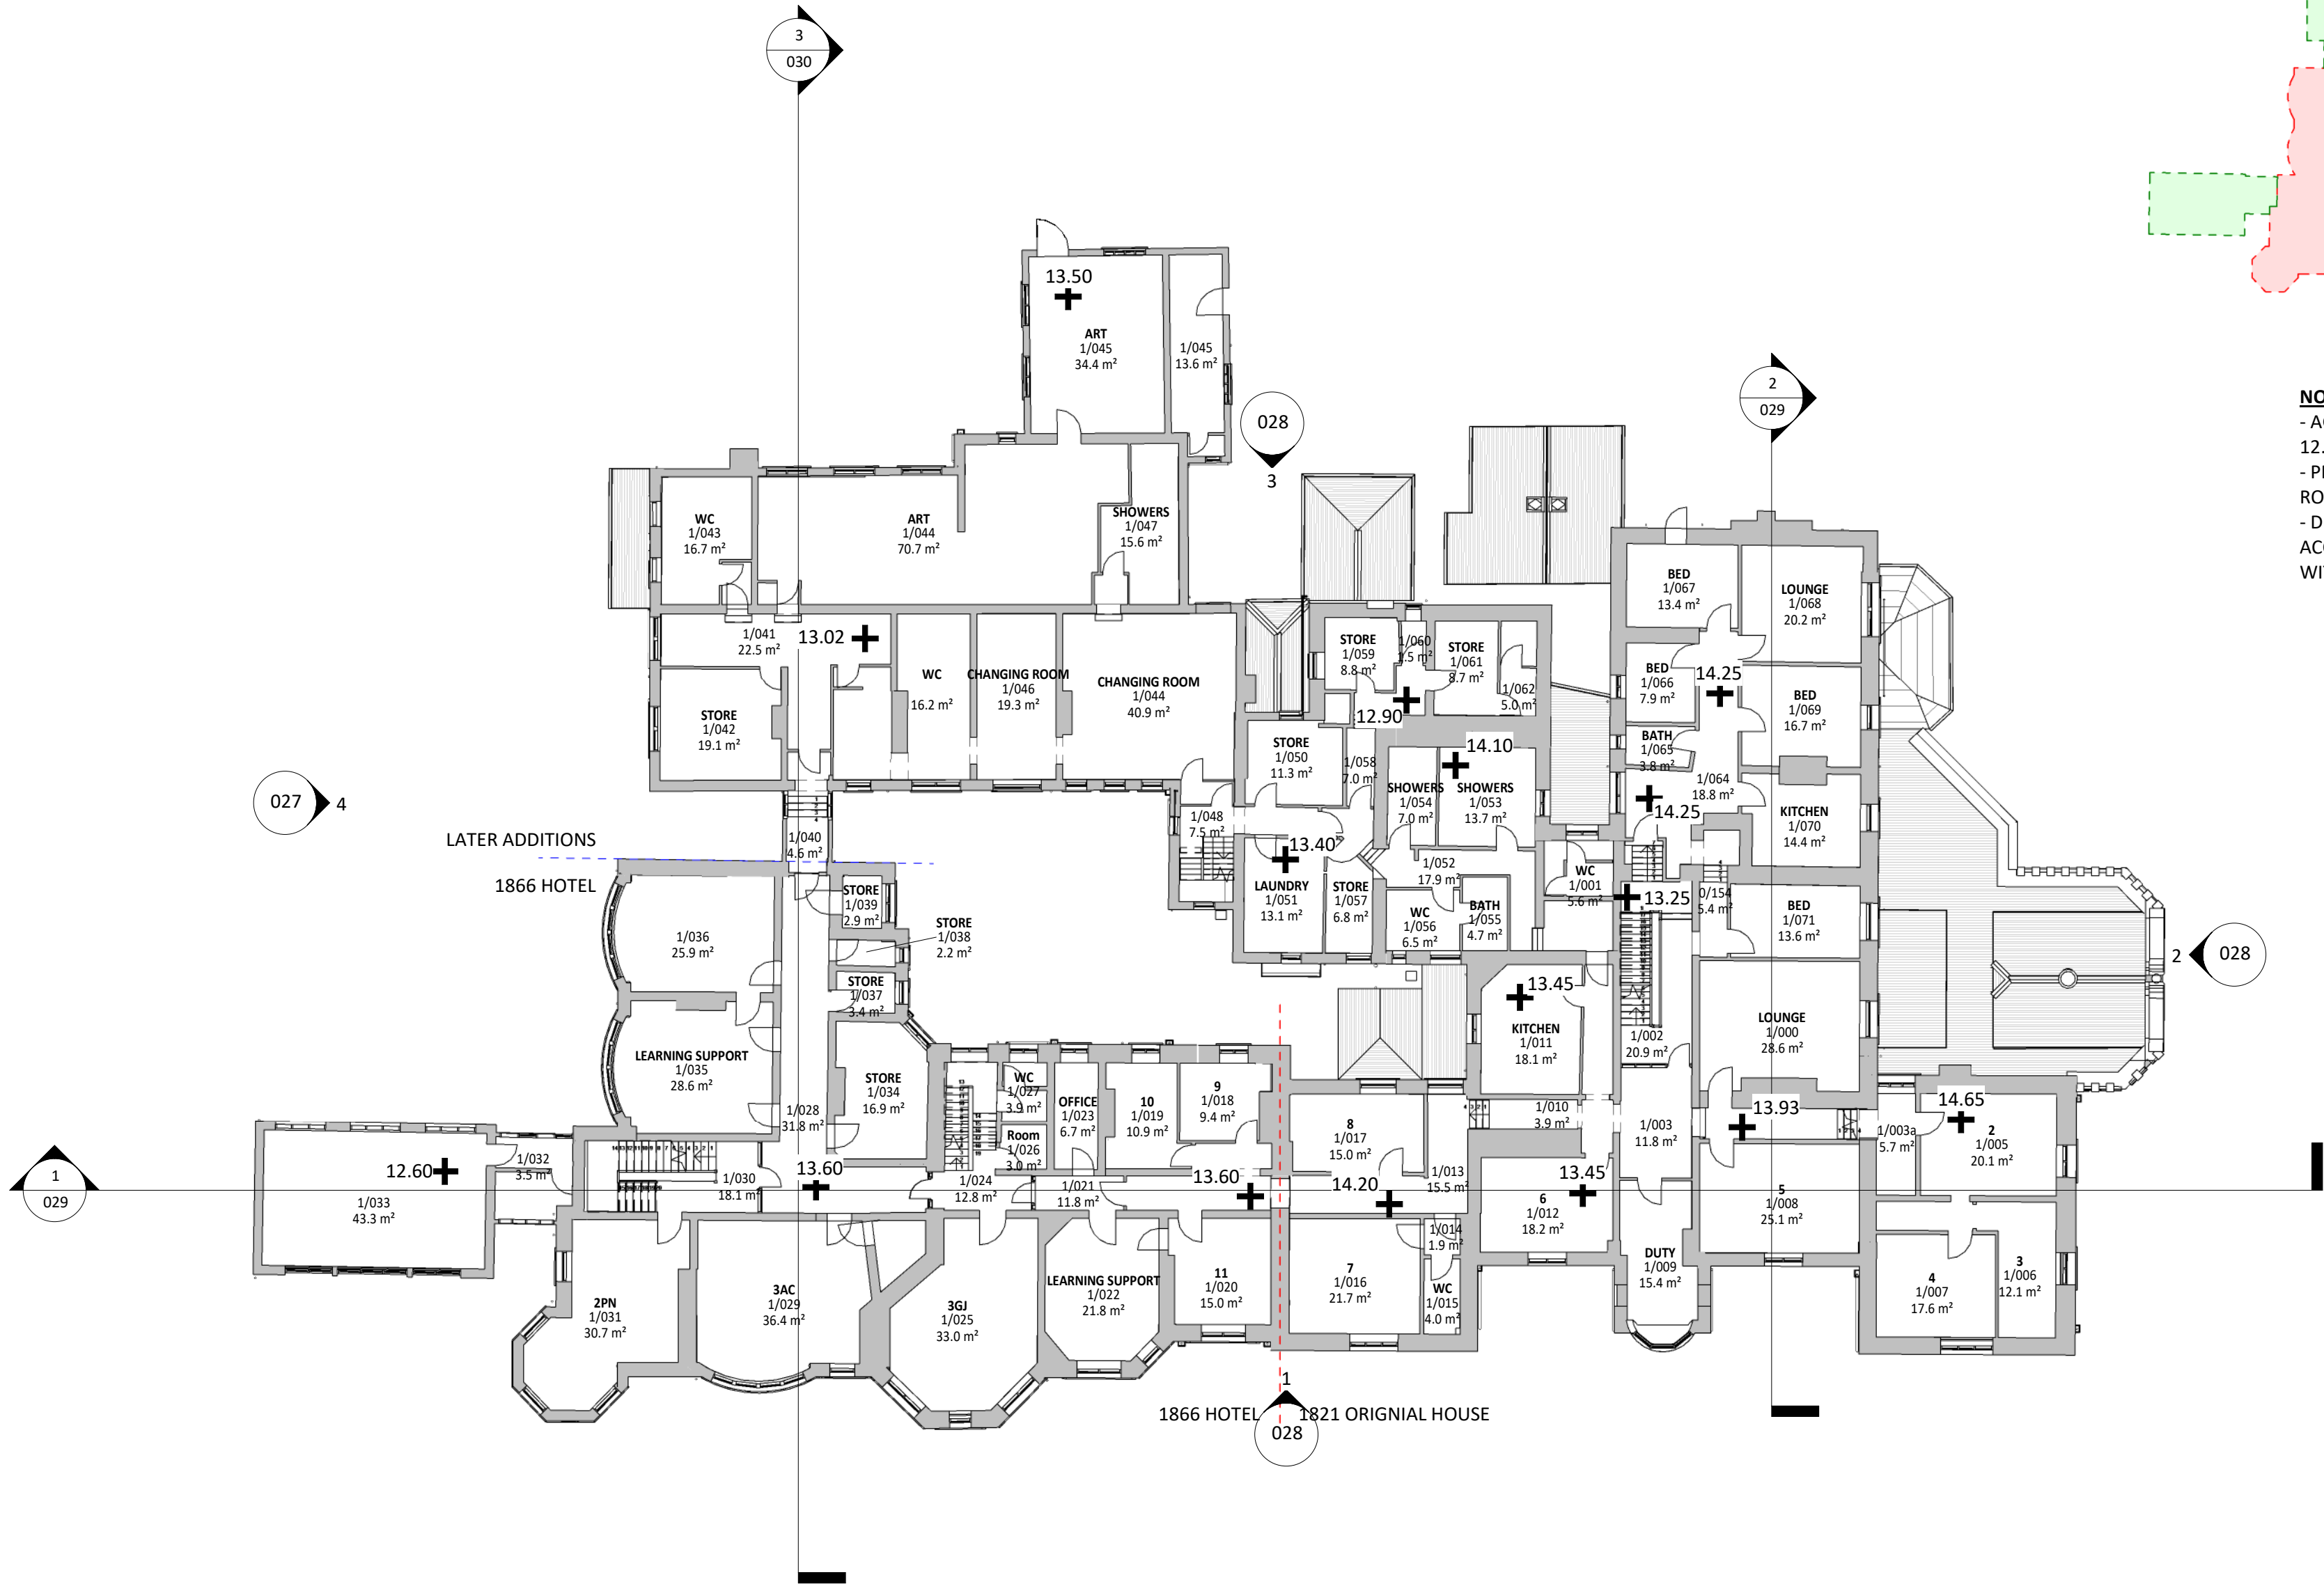

A	PAC Issue	25.02.21	AL
REV	DESCRIPTION	DATE	BY

THIS DRAWING IS THE COPYRIGHT OF AINSLEY GOMMON ARCHITECTS. CHECK ALL DIMENSIONS ON SITE. DISCREPANCIES TO BE NOTIFIED TO ARCHITECT. ELEMENTS OF STRUCTURE SHOWN ARE INDICATIVE AND FOR GUIDANCE. FINAL DESIGN TO BE AS STRUCTURAL ENGINEERS DETAILS AND SPECIFICATION. DO NOT SCALE FROM THIS DRAWING. WORK TO FIGURED DIMENSIONS ONLY.

PROJECT  
Rydal Penrhos  
for Castle Green Homes

DRAWING TITLE  
EXISTING FIRST FLOOR PLAN

SCALE	DATE	DRAWN	CHECKED
As indicated @A2	10/19/20	ME	SV


DRAWING STATUS  
PRELIMINARY

JOB No	DRAWING No	REVISION
C1040	022	A



THE OLD POLICE STATION, 15 GLYNNE WAY, HAWARDEN, CH5 3NS  
Tel: 01244 537 100 | wales@agarchitects.co.uk | www.agarchitects.co.uk  
Ainsley Gommon Architects Ltd. Registered in England & Wales No.4187948  
Registered Office: 1 Price Street, Hamilton Square, Birkenhead CH41 6JN


PRINTED: 25/02/2021 09:50:21

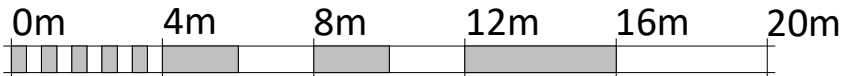


VISUAL SCALE 1:200 @ A2



KEY PLAN

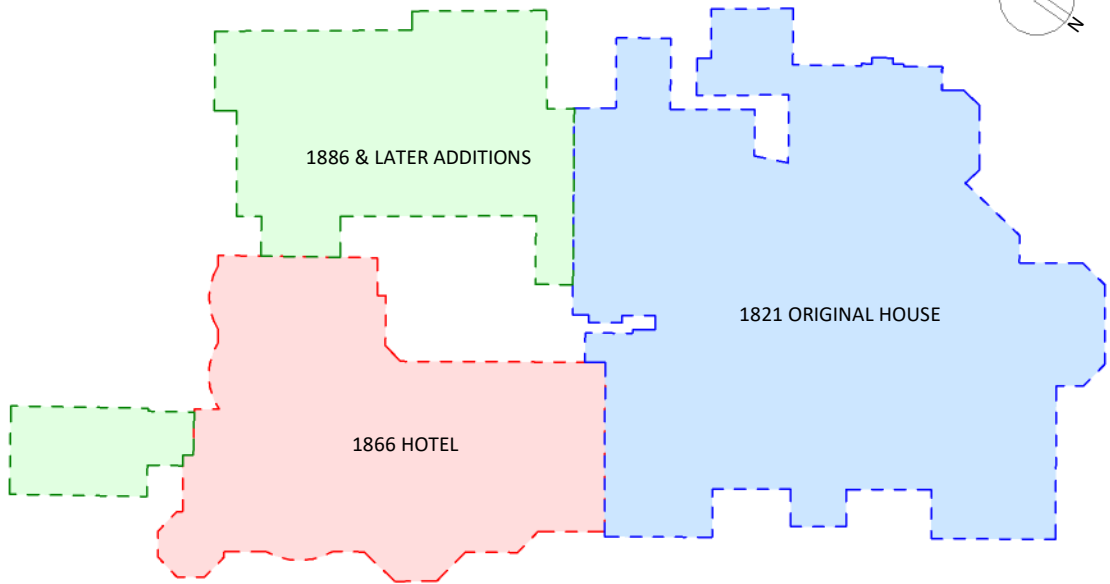

- NOTES**
- AGA DRAWINGS ARE BASED ON PM SURVEY INFORMATION RECEIVED 12.11.2020 (EXCLUDED DETAILS OF THE ROOF AREAS).
  - PROPOSED WORKS DO NOT CURRENTLY INCLUDE REPAIRS WITHIN ROOF SPACE, DUE TO LIMITED ACCESS.
  - DUE TO COVID 19 IMPLICATIONS, IT HAS NOT BEEN POSSIBLE TO GAIN ACCESS TO SOME AREAS & CONDUCT FURTHER MEASUREMENTS WITHIN THE BUILDING.

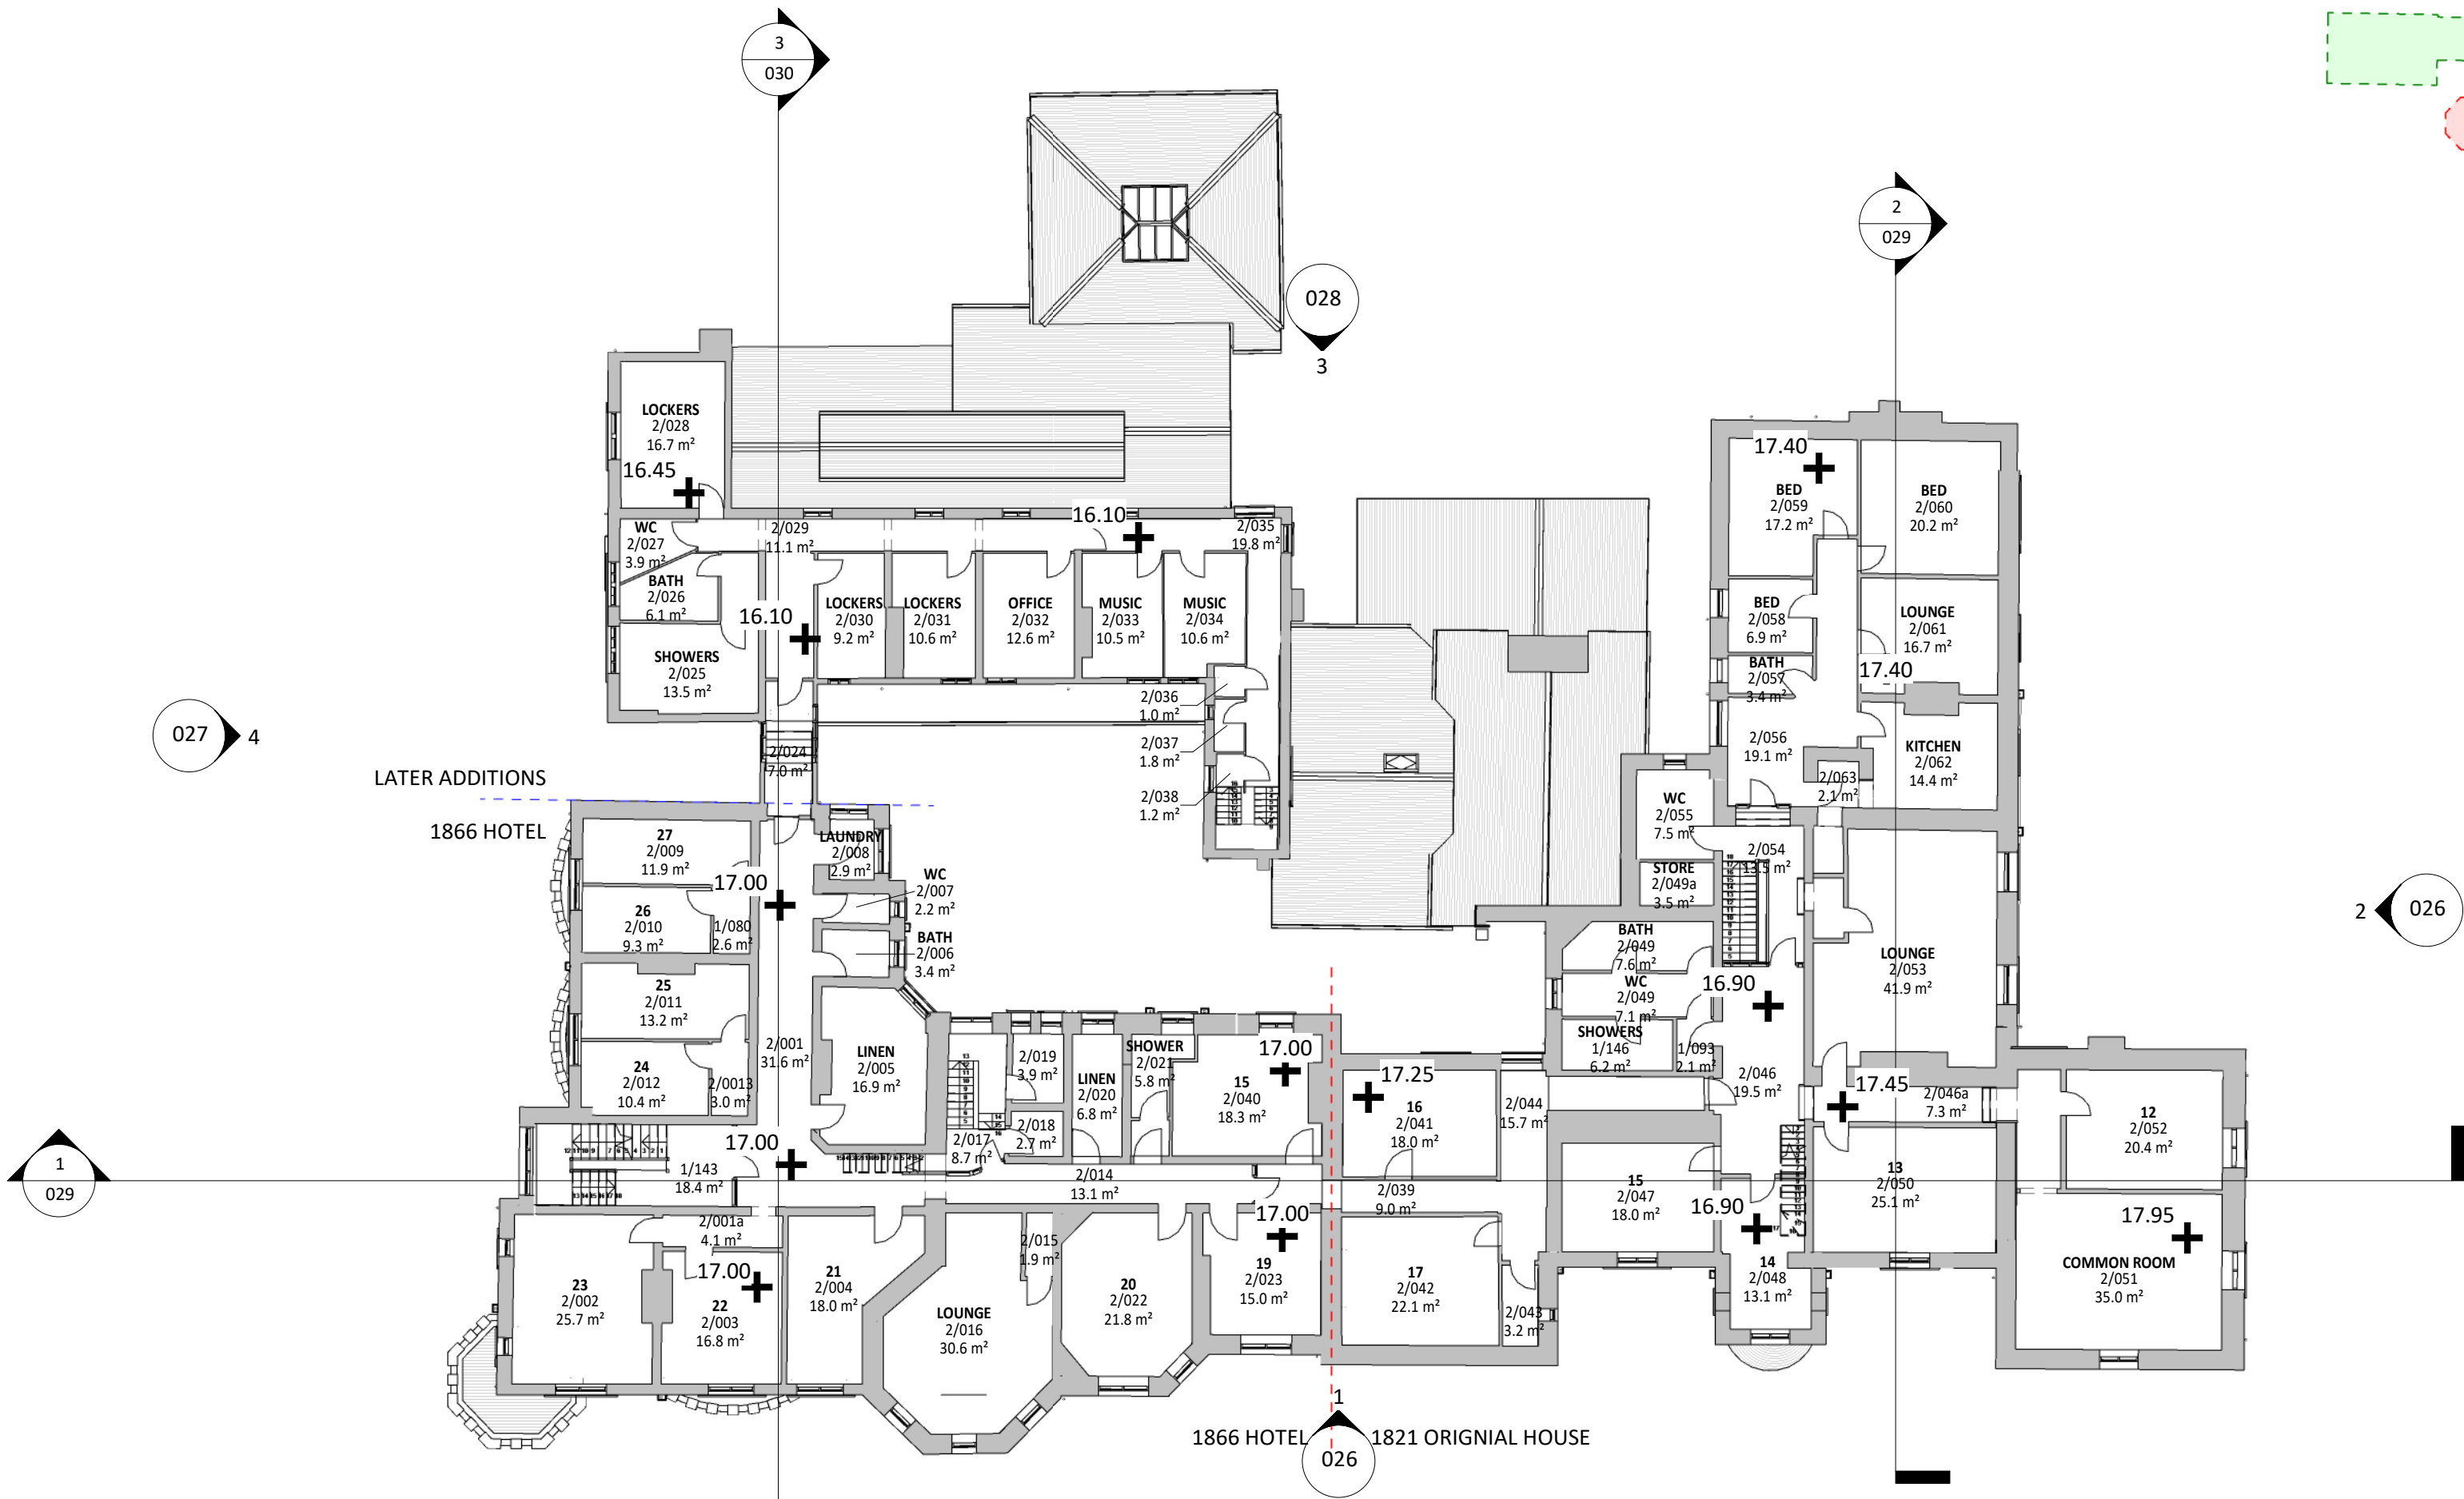

A	PAC Issue	25.02.21	AL
REV	DESCRIPTION	DATE	BY

THIS DRAWING IS THE COPYRIGHT OF AINSLEY GOMMON ARCHITECTS. CHECK ALL DIMENSIONS ON SITE. DISCREPANCIES TO BE NOTIFIED TO ARCHITECT. ELEMENTS OF STRUCTURE SHOWN ARE INDICATIVE AND FOR GUIDANCE. FINAL DESIGN TO BE AS STRUCTURAL ENGINEERS DETAILS AND SPECIFICATION. DO NOT SCALE FROM THIS DRAWING. WORK TO FIGURED DIMENSIONS ONLY.

PROJECT  
Rydal Penrhos  
for Castle Green Homes

DRAWING TITLE  
EXISTING SECOND FLOOR PLAN

SCALE	DATE	DRAWN	CHECKED
As indicated @A2	10/19/20	ME	SV


DRAWING STATUS  
PRELIMINARY

JOB No	DRAWING No	REVISION
C1040	023	A




THE OLD POLICE STATION, 15 GLYNNE WAY, HAWARDEN, CH5 3NS  
Tel: 01244 537 100 | wales@agarchitects.co.uk | www.agarchitects.co.uk  
Ainsley Gomon Architects Ltd. Registered in England & Wales No.4187948  
Registered Office: 1 Price Street, Hamilton Square, Birkenhead CH41 6JN

PRINTED: 25/02/2021 18:45:53

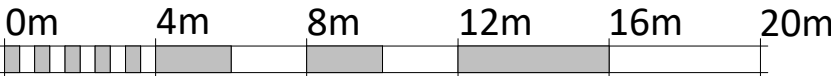


VISUAL SCALE 1:200 @ A2

KEY PLAN

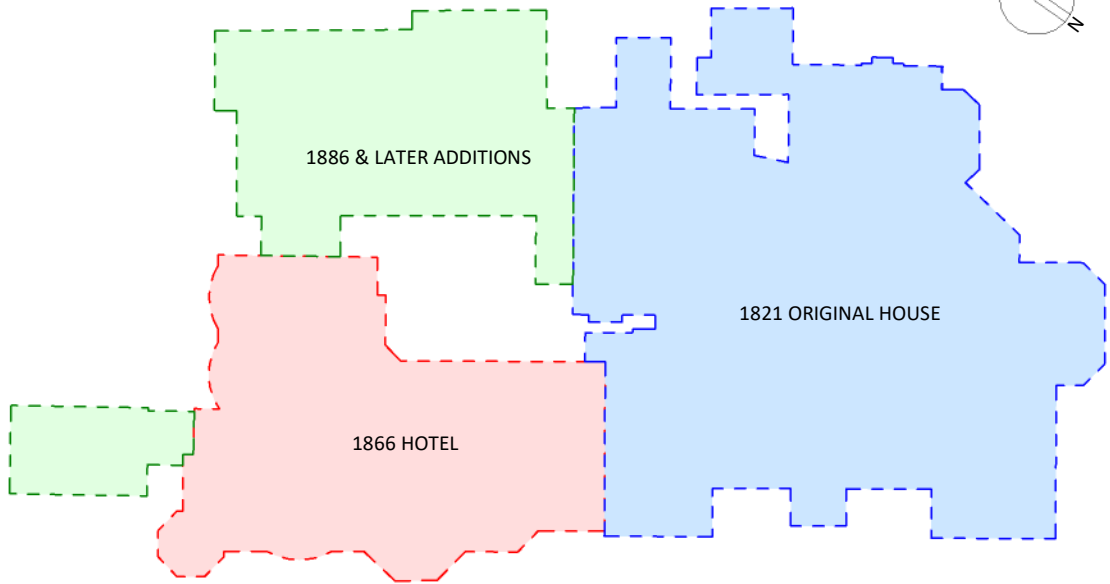

**NOTES**

- AGA DRAWINGS ARE BASED ON PM SURVEY INFORMATION RECEIVED 12.11.2020 (EXCLUDED DETAILS OF THE ROOF AREAS).
- PROPOSED WORKS DO NOT CURRENTLY INCLUDE REPAIRS WITHIN ROOF SPACE, DUE TO LIMITED ACCESS.
- DUE TO COVID 19 IMPLICATIONS, IT HAS NOT BEEN POSSIBLE TO GAIN ACCESS TO SOME AREAS & CONDUCT FURTHER MEASUREMENTS WITHIN THE BUILDING.

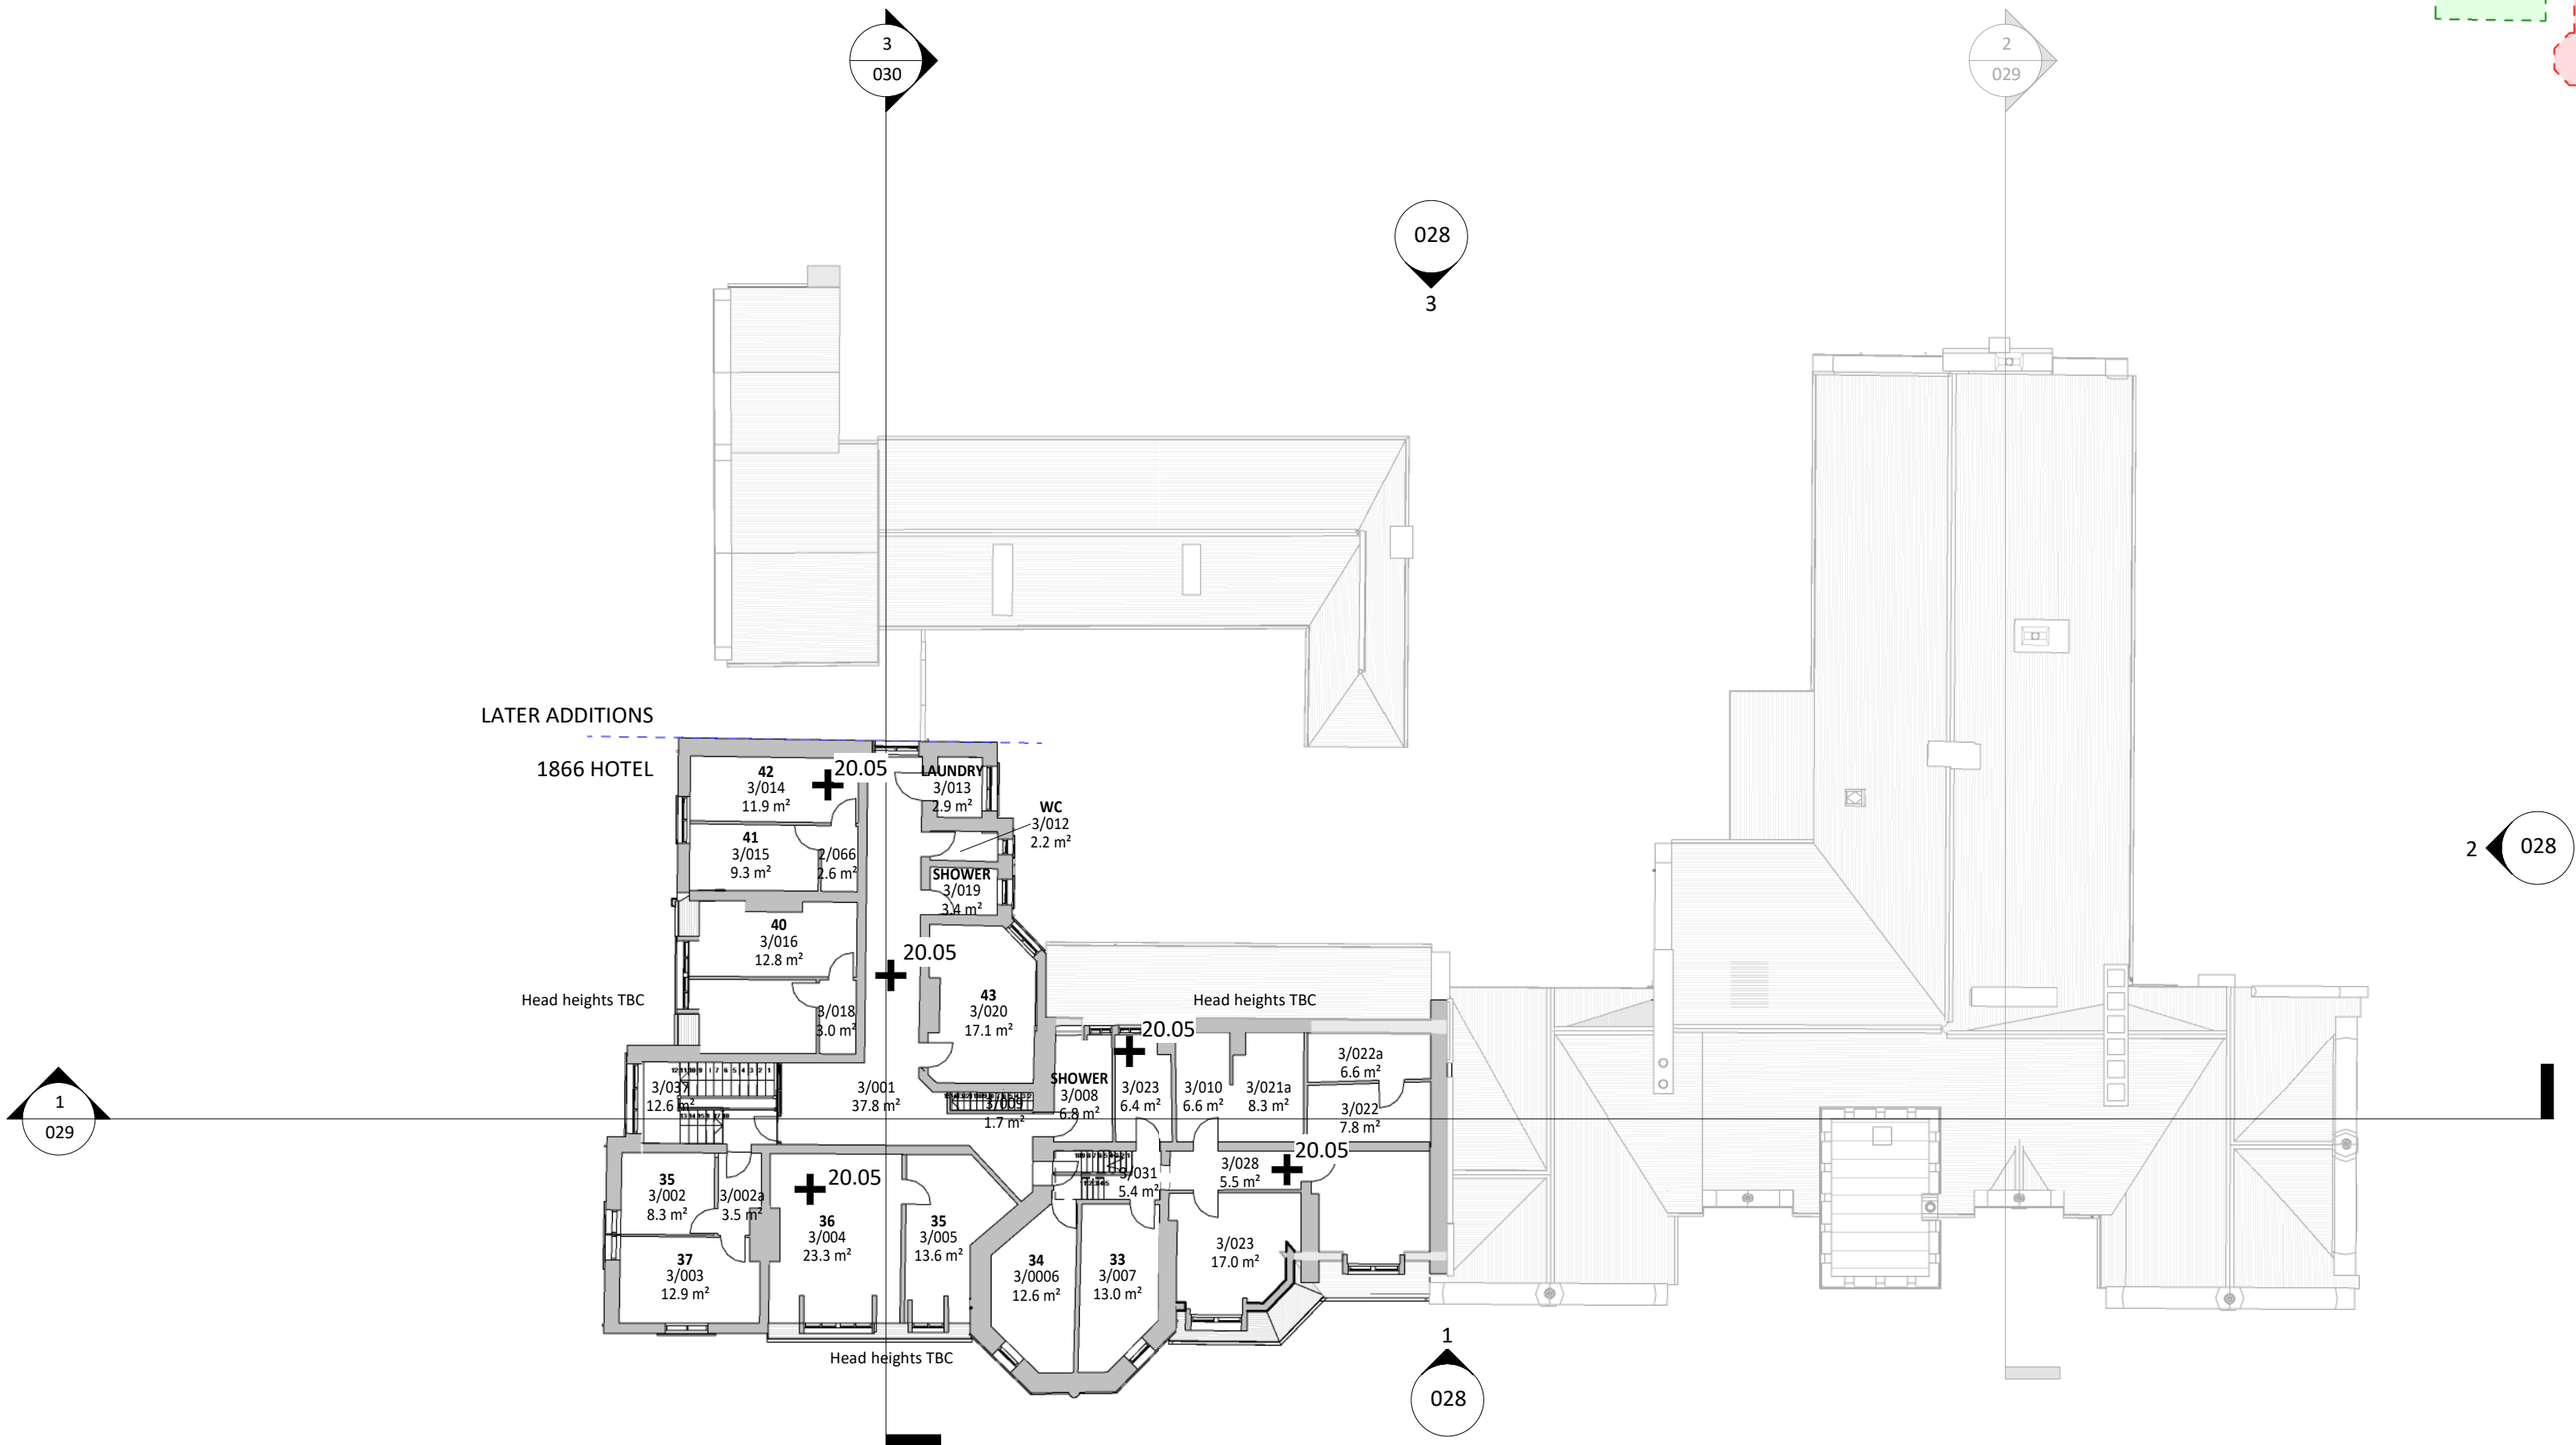

A	PAC Issue	25.02.21	AL
REV	DESCRIPTION	DATE	BY

THIS DRAWING IS THE COPYRIGHT OF AINSLEY GOMMON ARCHITECTS. CHECK ALL DIMENSIONS ON SITE. DISCREPANCIES TO BE NOTIFIED TO ARCHITECT. ELEMENTS OF STRUCTURE SHOWN ARE INDICATIVE AND FOR GUIDANCE. FINAL DESIGN TO BE AS STRUCTURAL ENGINEERS DETAILS AND SPECIFICATION. DO NOT SCALE FROM THIS DRAWING. WORK TO FIGURED DIMENSIONS ONLY.

PROJECT  
Rydal Penrhos  
for Castle Green Homes

DRAWING TITLE  
EXISTING THIRD FLOOR PLAN

SCALE	DATE	DRAWN	CHECKED
As indicated @A2	10/29/20	ME	SV


DRAWING STATUS  
PRELIMINARY

JOB No	DRAWING No	REVISION
C1040	024	A




THE OLD POLICE STATION, 15 GLYNNE WAY, HAWARDEN, CH5 3NS  
Tel: 01244 537 100 | wales@agarchitects.co.uk | www.agarchitects.co.uk  
Ainsley Gommon Architects Ltd. Registered in England & Wales No.4187948  
Registered Office: 1 Price Street, Hamilton Square, Birkenhead CH41 6JN

PRINTED: 25/02/2021 09:49:38

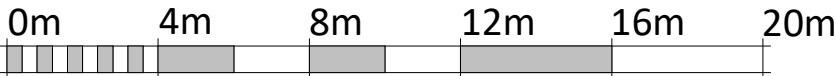


VISUAL SCALE 1:200 @ A2

KEY PLAN

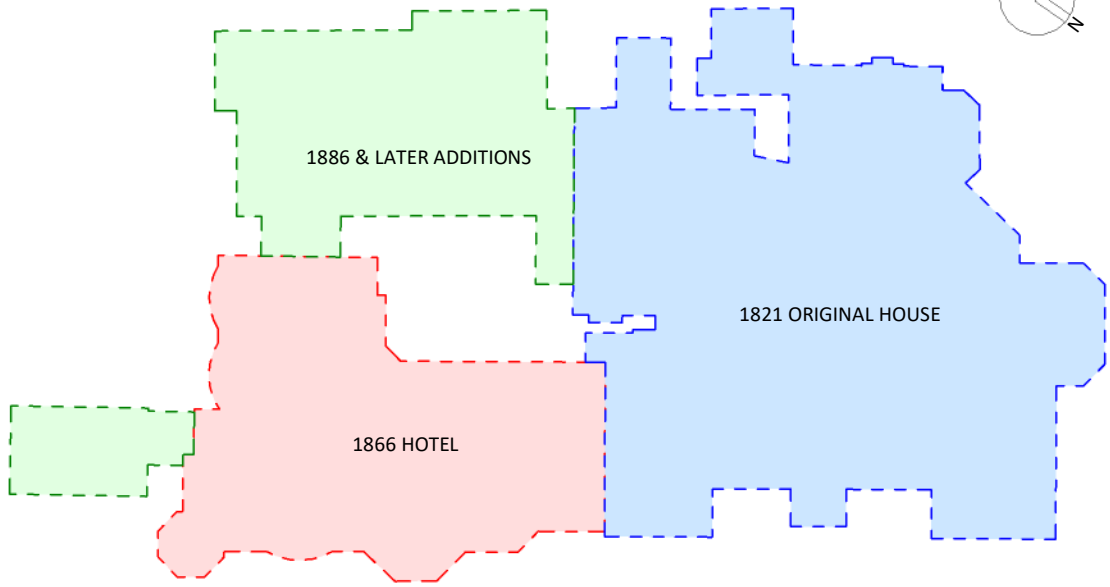

**NOTES**

- AGA DRAWINGS ARE BASED ON PM SURVEY INFORMATION RECEIVED 12.11.2020 (EXCLUDED DETAILS OF THE ROOF AREAS).
- PROPOSED WORKS DO NOT CURRENTLY INCLUDE REPAIRS WITHIN ROOF SPACE, DUE TO LIMITED ACCESS.
- DUE TO COVID 19 IMPLICATIONS, IT HAS NOT BEEN POSSIBLE TO GAIN ACCESS TO SOME AREAS & CONDUCT FURTHER MEASUREMENTS WITHIN THE BUILDING.

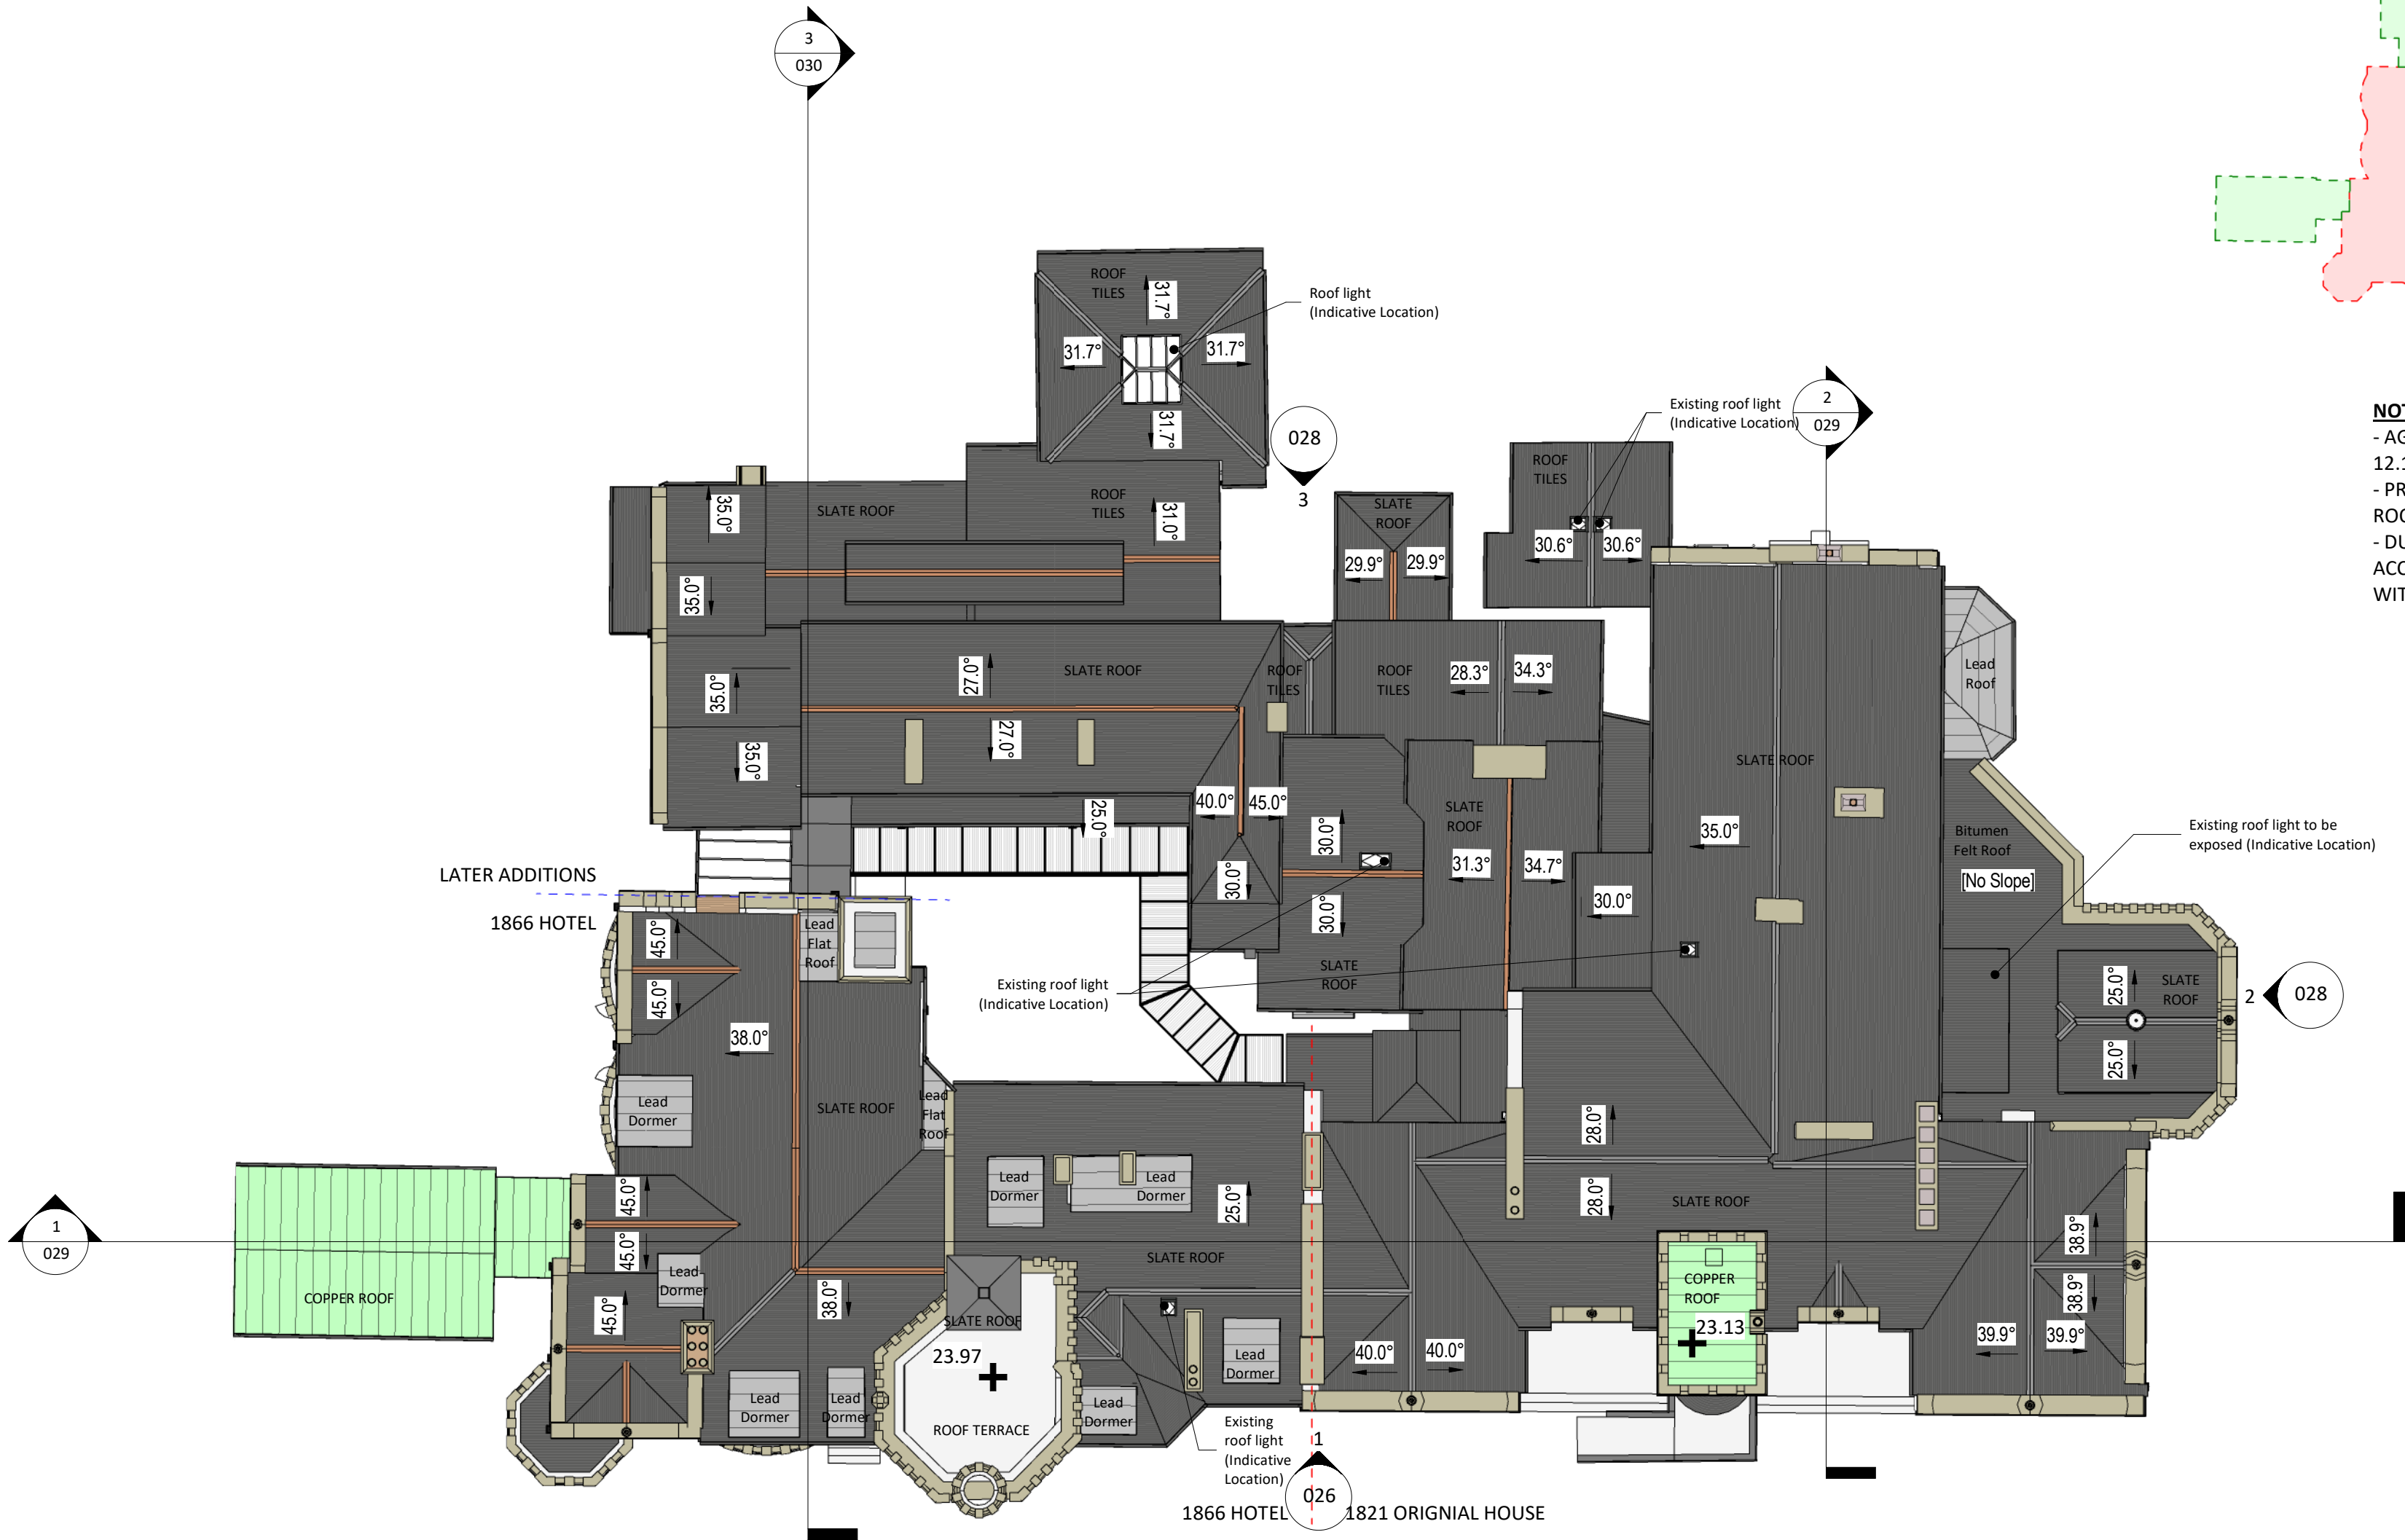

A	PAC Issue	25.02.21	AL
REV	DESCRIPTION	DATE	BY

THIS DRAWING IS THE COPYRIGHT OF AINSLEY GOMMON ARCHITECTS. CHECK ALL DIMENSIONS ON SITE. DISCREPANCIES TO BE NOTIFIED TO ARCHITECT. ELEMENTS OF STRUCTURE SHOWN ARE INDICATIVE AND FOR GUIDANCE. FINAL DESIGN TO BE AS STRUCTURAL ENGINEERS DETAILS AND SPECIFICATION. DO NOT SCALE FROM THIS DRAWING. WORK TO FIGURED DIMENSIONS ONLY.

PROJECT  
Rydal Penrhos  
for Castle Green Homes

DRAWING TITLE  
EXISTING ROOF PLAN

SCALE	DATE	DRAWN	CHECKED
As indicated @A2	10/19/20	ME	SV


DRAWING STATUS  
PRELIMINARY

JOB No	DRAWING No	REVISION
C1040	025	A



THE OLD POLICE STATION, 15 GLYNNE WAY, HAWARDEN, CH5 3NS  
Tel: 01244 537 100 | wales@agarchitects.co.uk | www.agarchitects.co.uk  
Ainsley Gommon Architects Ltd. Registered in England & Wales No.4187948  
Registered Office: 1 Price Street, Hamilton Square, Birkenhead CH41 6JN

PRINTED: 25/02/2021 18:47:10

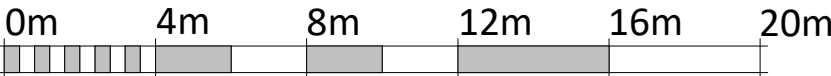

VISUAL SCALE 1:200 @ A2




**NOTES**

- AGA DRAWINGS ARE BASED ON PM SURVEY INFORMATION RECEIVED 12.11.2020 (EXCLUDED DETAILS OF THE ROOF AREAS).
- PROPOSED WORKS DO NOT CURRENTLY INCLUDE REPAIRS WITHIN ROOF SPACE, DUE TO LIMITED ACCESS.
- DUE TO COVID 19 IMPLICATIONS, IT HAS NOT BEEN POSSIBLE TO GAIN ACCESS TO SOME AREAS & CONDUCT FURTHER MEASUREMENTS WITHIN THE BUILDING.

**KEY**



CLEAR GLAZING

STAINED GLASS  
*(Indicative - refer to photo's for further details & locations)*

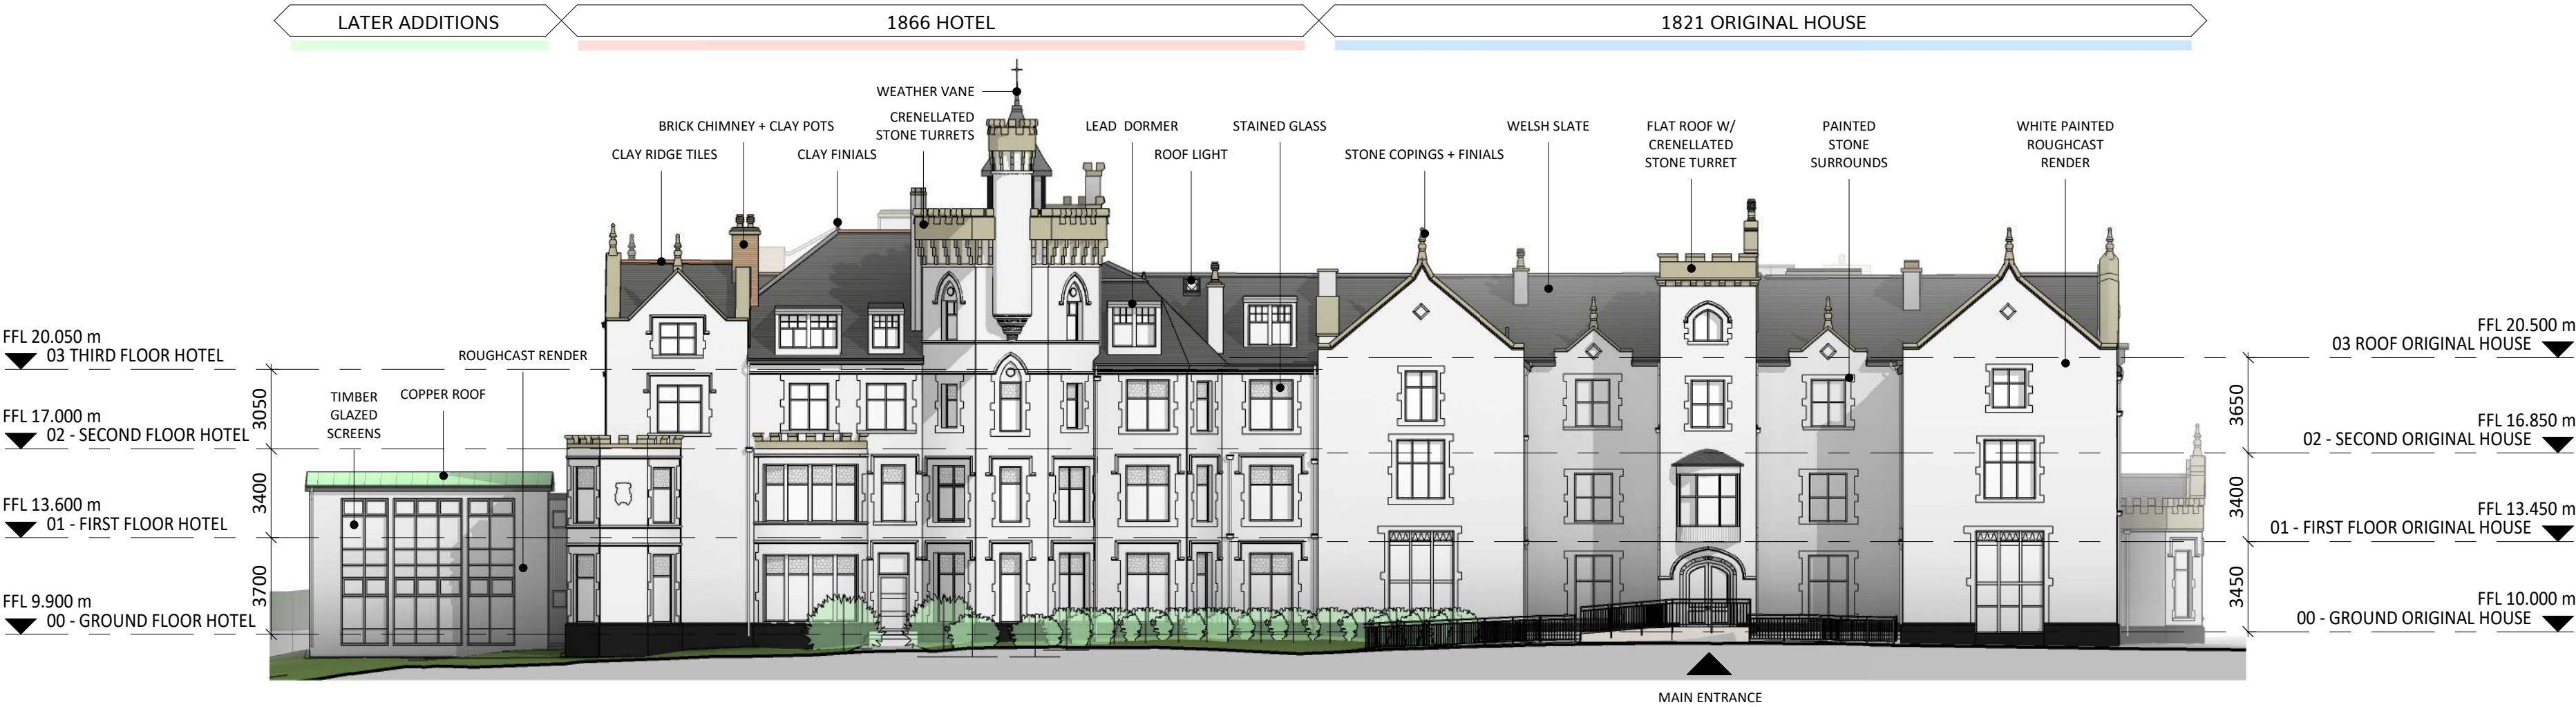

**1 | EXISTING NORTH EAST (FRONT) ELEVATION**  
SCALE: 1 : 200

**KEY PLAN**

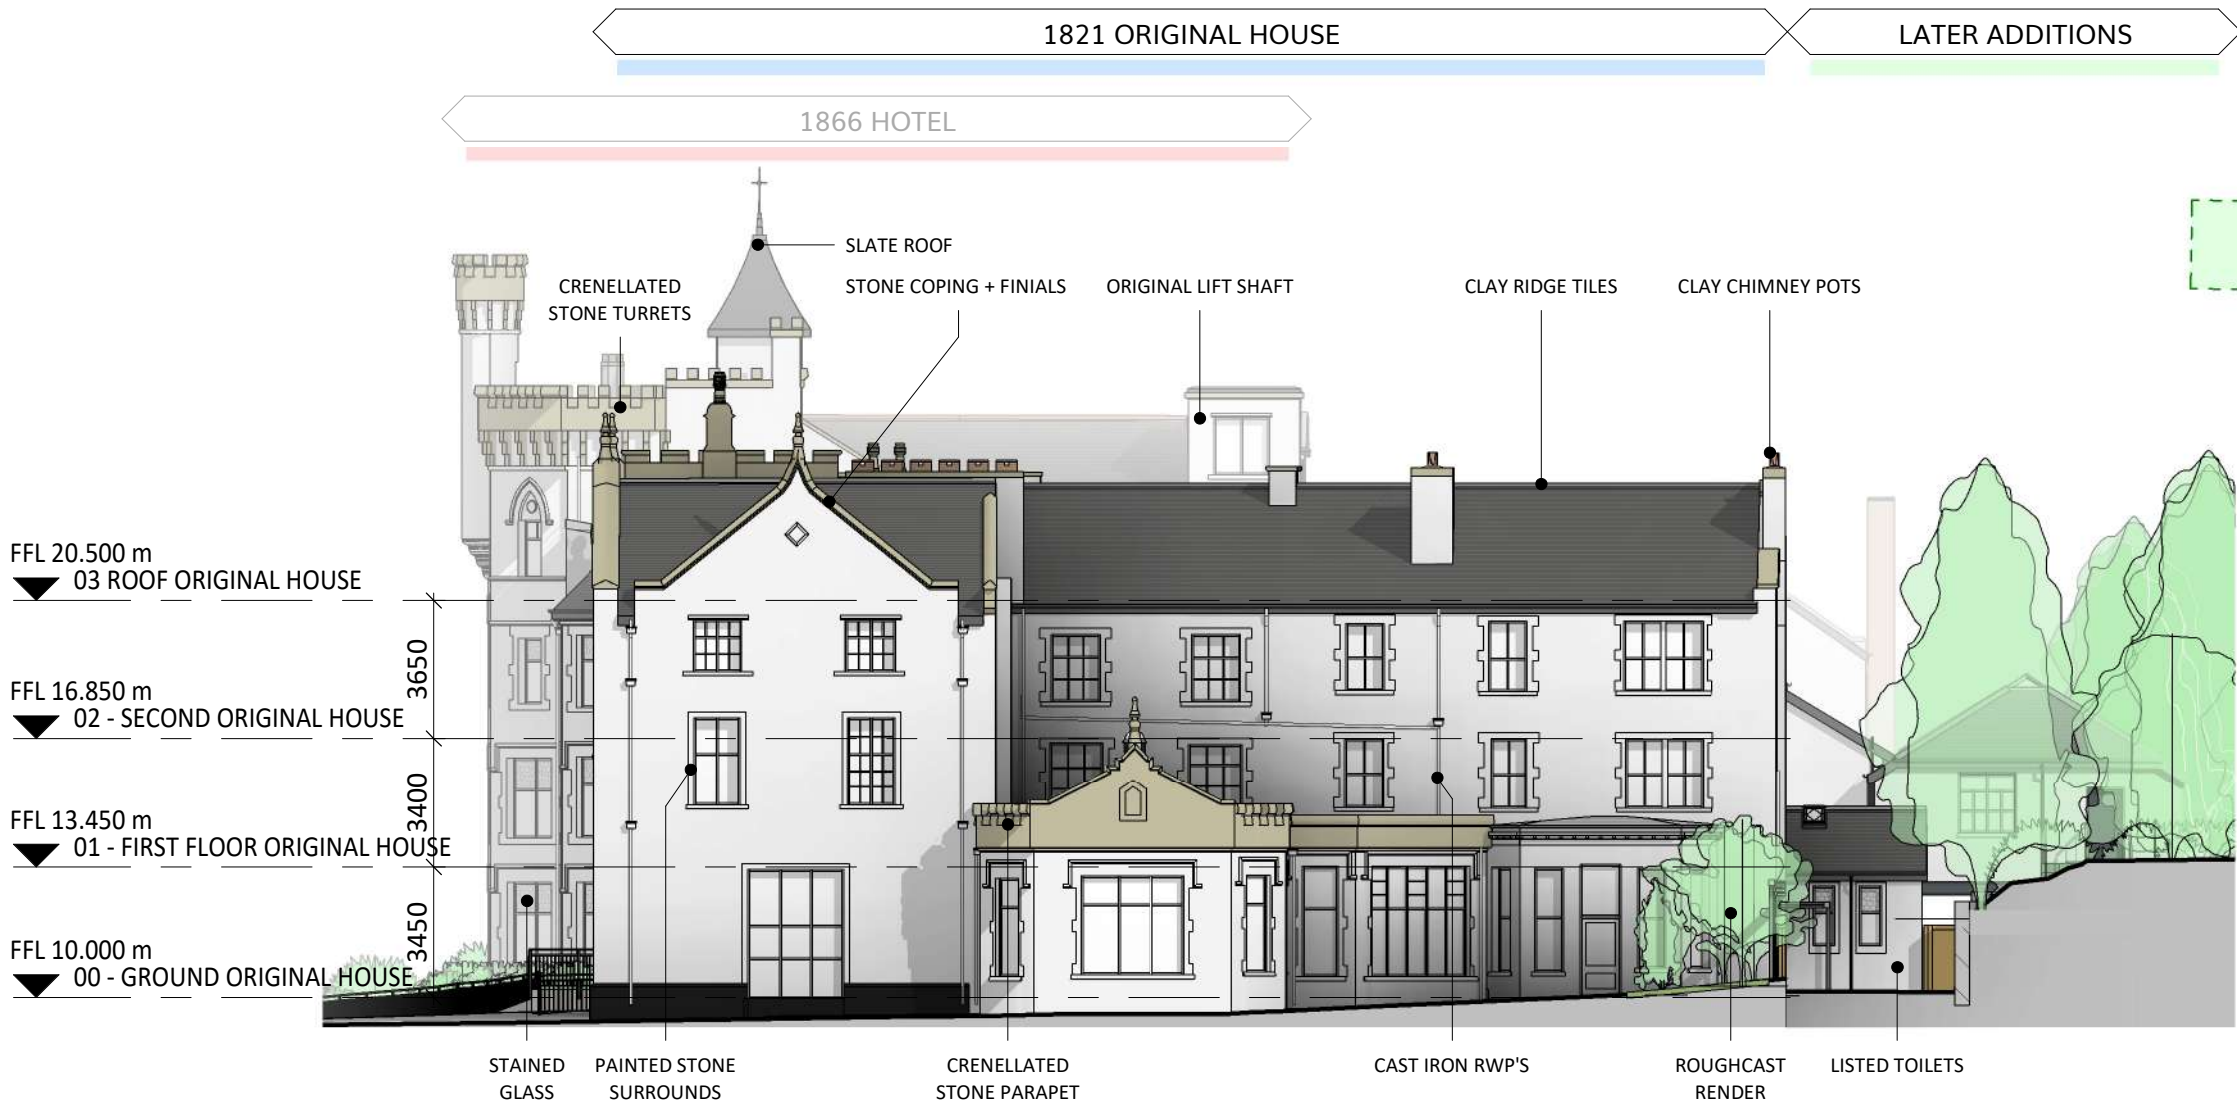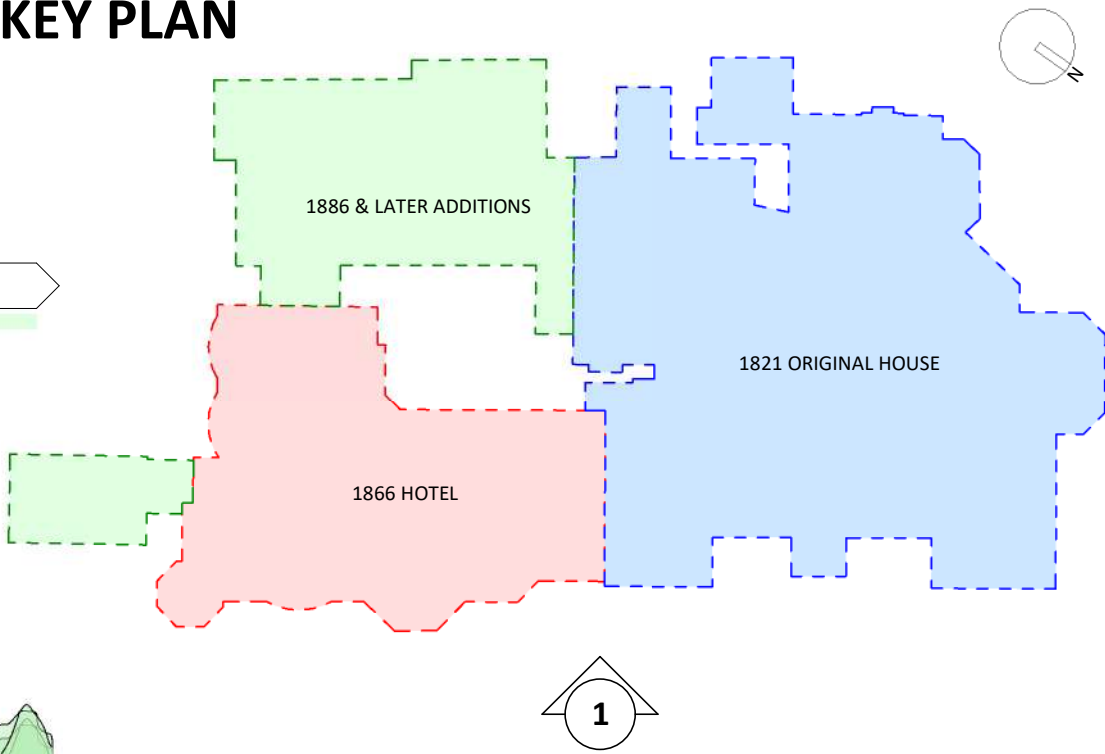

**2 | EXISTING NORTH WEST (SIDE)ELEVATION**  
SCALE: 1 : 200

A		PAC Issue	25.02.21	AL
REV	DESCRIPTION		DATE	BY

THIS DRAWING IS THE COPYRIGHT OF AINSLEY GOMMON ARCHITECTS. CHECK ALL DIMENSIONS ON SITE. DISCREPANCIES TO BE NOTIFIED TO ARCHITECT. ELEMENTS OF STRUCTURE SHOWN ARE INDICATIVE AND FOR GUIDANCE. FINAL DESIGN TO BE AS STRUCTURAL ENGINEERS DETAILS AND SPECIFICATION. DO NOT SCALE FROM THIS DRAWING. WORK TO FIGURED DIMENSIONS ONLY.

**PROJECT**  
Rydal Penrhos  
for Castle Green Homes

**DRAWING TITLE**  
EXISTING NORTH EAST & NORTH  
WEST ELEVATIONS

SCALE	DATE	DRAWN	CHECKED
As indicated @A2	10/19/20	ME	SV


**DRAWING STATUS**  
PRELIMINARY

JOB No	DRAWING No	REVISION
C1040	026	A



THE OLD POLICE STATION, 15 GLYNNE WAY, HAWARDEN, CH5 3NS  
Tel: 01244 537 100 | wales@agarchitects.co.uk | www.agarchitects.co.uk  
Ainsley Gommon Architects Ltd. Registered in England & Wales No.4187948  
Registered Office: 1 Price Street, Hamilton Square, Birkenhead CH41 6JN

PRINTED: 25/02/2021 18:49:55

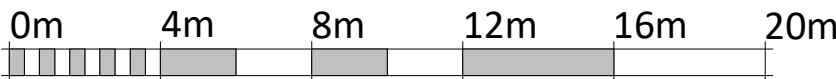


VISUAL SCALE 1:200 @ A2



**NOTES**


- AGA DRAWINGS ARE BASED ON PM SURVEY INFORMATION RECEIVED 12.11.2020 (EXCLUDED DETAILS OF THE ROOF AREAS).
- PROPOSED WORKS DO NOT CURRENTLY INCLUDE REPAIRS WITHIN ROOF SPACE, DUE TO LIMITED ACCESS.
- DUE TO COVID 19 IMPLICATIONS, IT HAS NOT BEEN POSSIBLE TO GAIN ACCESS TO SOME AREAS & CONDUCT FURTHER MEASUREMENTS WITHIN THE BUILDING.

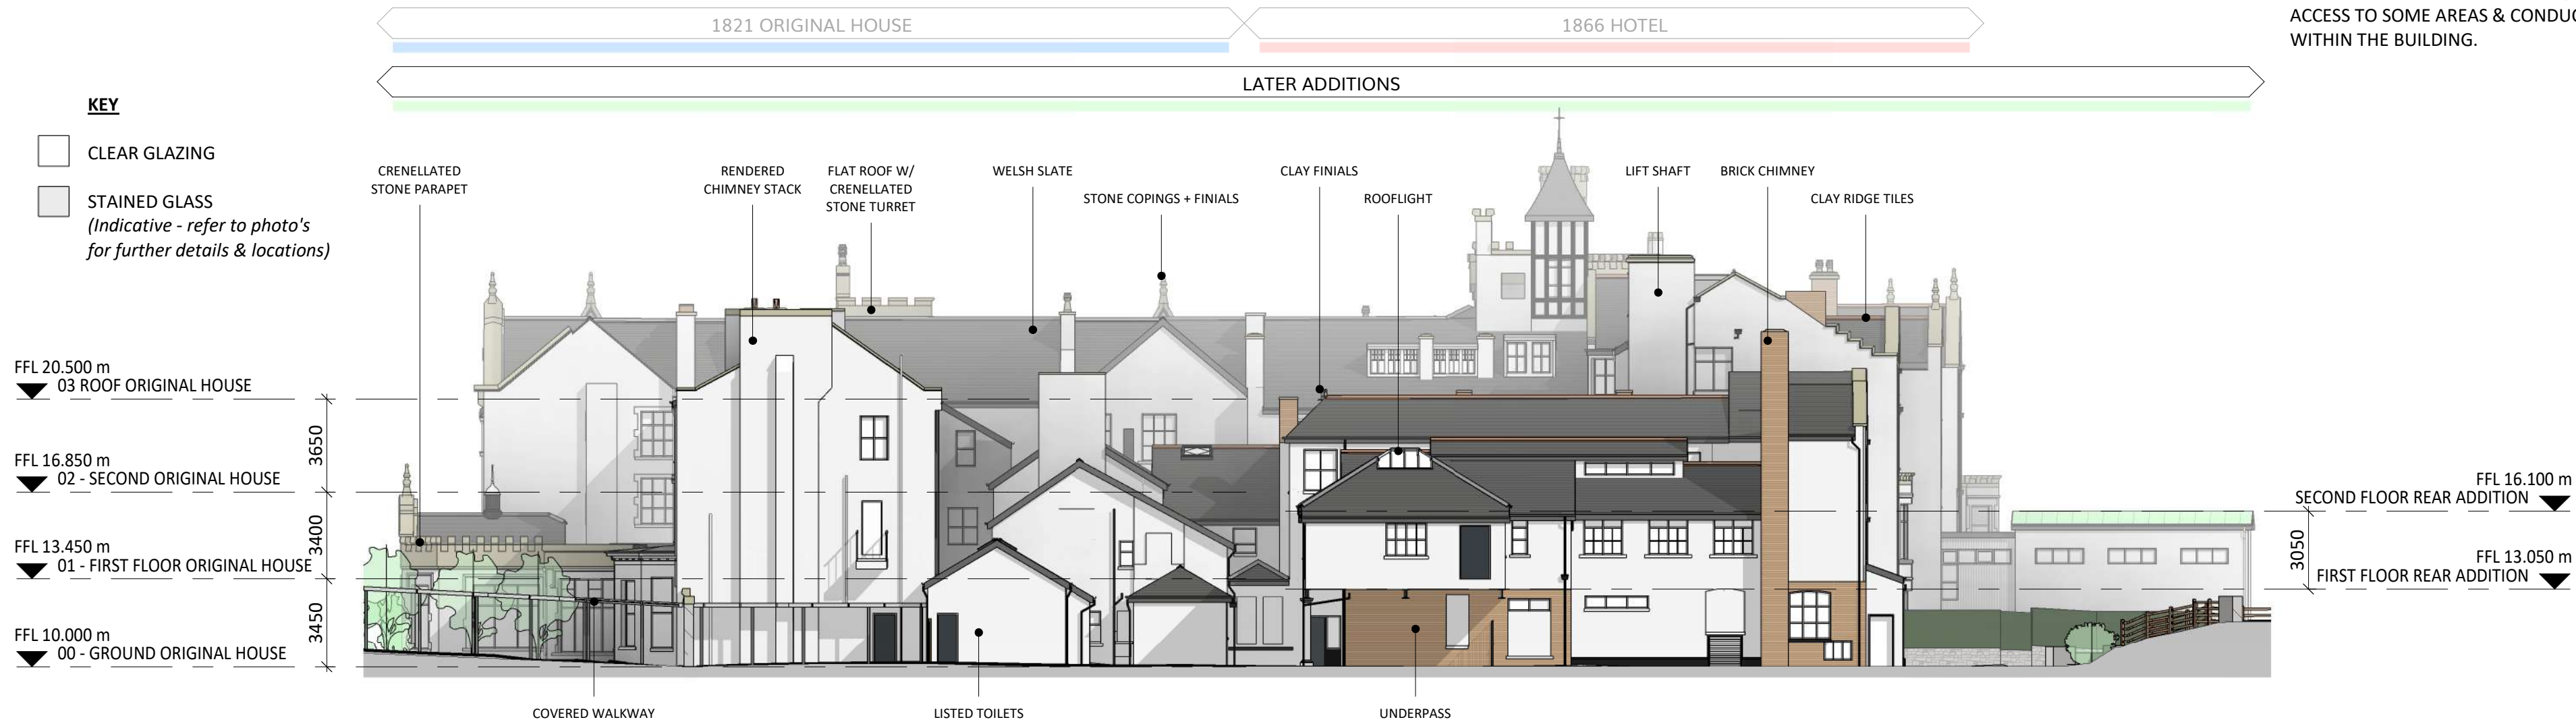

3 | EXISTING SOUTH WEST (REAR) ELEVATION

SCALE: 1 : 200

KEY PLAN

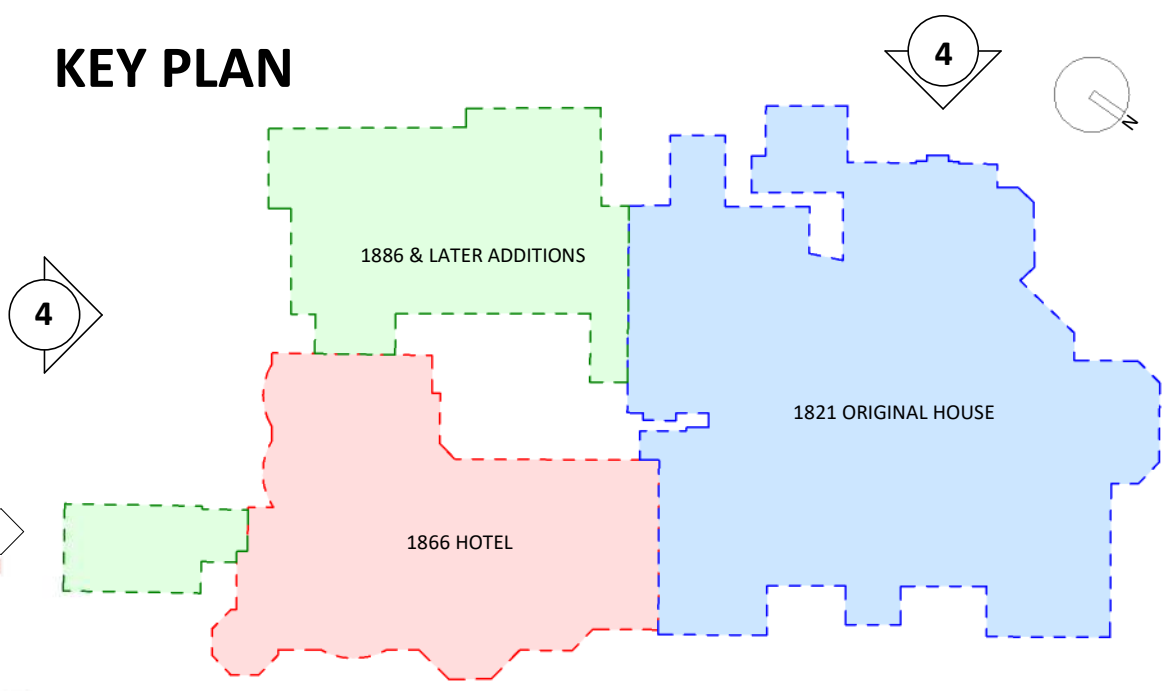

A	PAC Issue	25.02.21	AL
REV	DESCRIPTION	DATE	BY

THIS DRAWING IS THE COPYRIGHT OF AINSLEY GOMMON ARCHITECTS. CHECK ALL DIMENSIONS ON SITE. DISCREPANCIES TO BE NOTIFIED TO ARCHITECT. ELEMENTS OF STRUCTURE SHOWN ARE INDICATIVE AND FOR GUIDANCE. FINAL DESIGN TO BE AS STRUCTURAL ENGINEERS DETAILS AND SPECIFICATION. DO NOT SCALE FROM THIS DRAWING. WORK TO FIGURED DIMENSIONS ONLY.

PROJECT

Rydal Penrhos  
for Castle Green Homes

DRAWING TITLE

EXISTING SOUTH WEST & SOUTH EAST ELEVATIONS

SCALE	DATE	DRAWN	CHECKED
As indicated @A2	20/02/21	ME	SV
DRAWING STATUS	PRELIMINARY		
JOB No	DRAWING No	REVISION	
C1040	027	A	




THE OLD POLICE STATION, 15 GLYNNE WAY, HAWARDEN, CH5 3NS  
Tel: 01244 537 100 | wales@agarchitects.co.uk | www.agarchitects.co.uk  
Ainsley Gommon Architects Ltd. Registered in England & Wales No.4187948  
Registered Office: 1 Price Street, Hamilton Square, Birkenhead CH41 6JN

PRINTED: 25/02/2021 18:50:29



4 | EXISTING SOUTH EAST (SIDE) ELEVATION

SCALE: 1 : 200

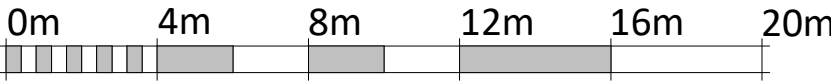

VISUAL SCALE 1:200 @ A2



**NOTES**


- AGA DRAWINGS ARE BASED ON PM SURVEY INFORMATION RECEIVED 12.11.2020 (EXCLUDED DETAILS OF THE ROOF AREAS).
- PROPOSED WORKS DO NOT CURRENTLY INCLUDE REPAIRS WITHIN ROOF SPACE, DUE TO LIMITED ACCESS.
- DUE TO COVID 19 IMPLICATIONS, IT HAS NOT BEEN POSSIBLE TO GAIN ACCESS TO SOME AREAS & CONDUCT FURTHER MEASUREMENTS WITHIN THE BUILDING.

**KEY**

CLEAR GLAZING

STAINED GLASS  
*(Indicative - refer to photo's for further details & locations)*

KEY PLAN

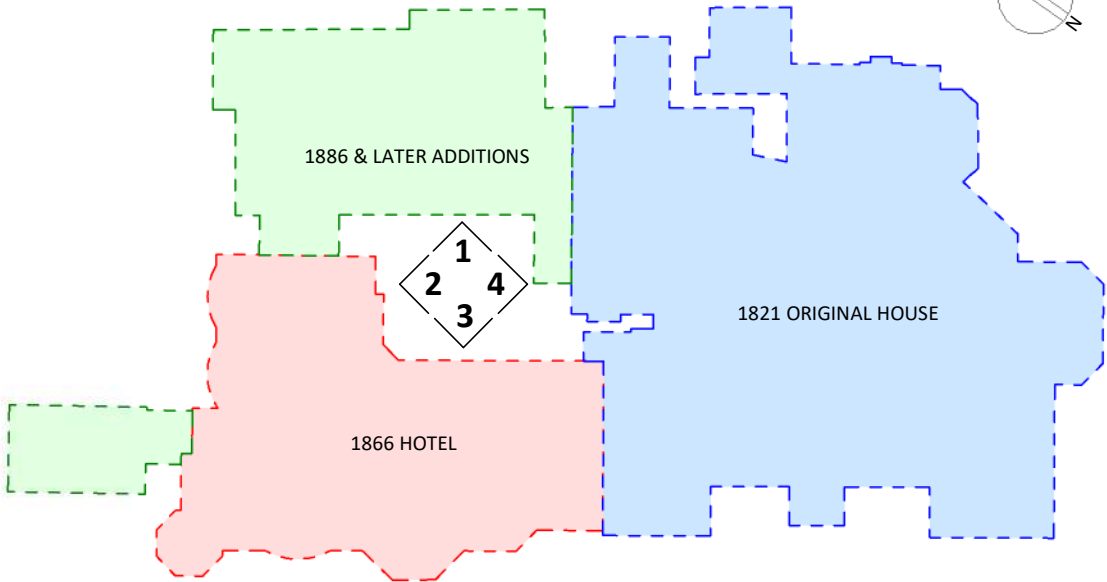

1 | EXISTING SOUTH WEST (COURTYARD) ELEVATION

SCALE: 1 : 200




2 | EXISTING SOUTH EAST (COURTYARD) ELEVATION

SCALE: 1 : 200




3 | EXISTING NORTH EAST (COURTYARD) ELEVATION

SCALE: 1 : 200

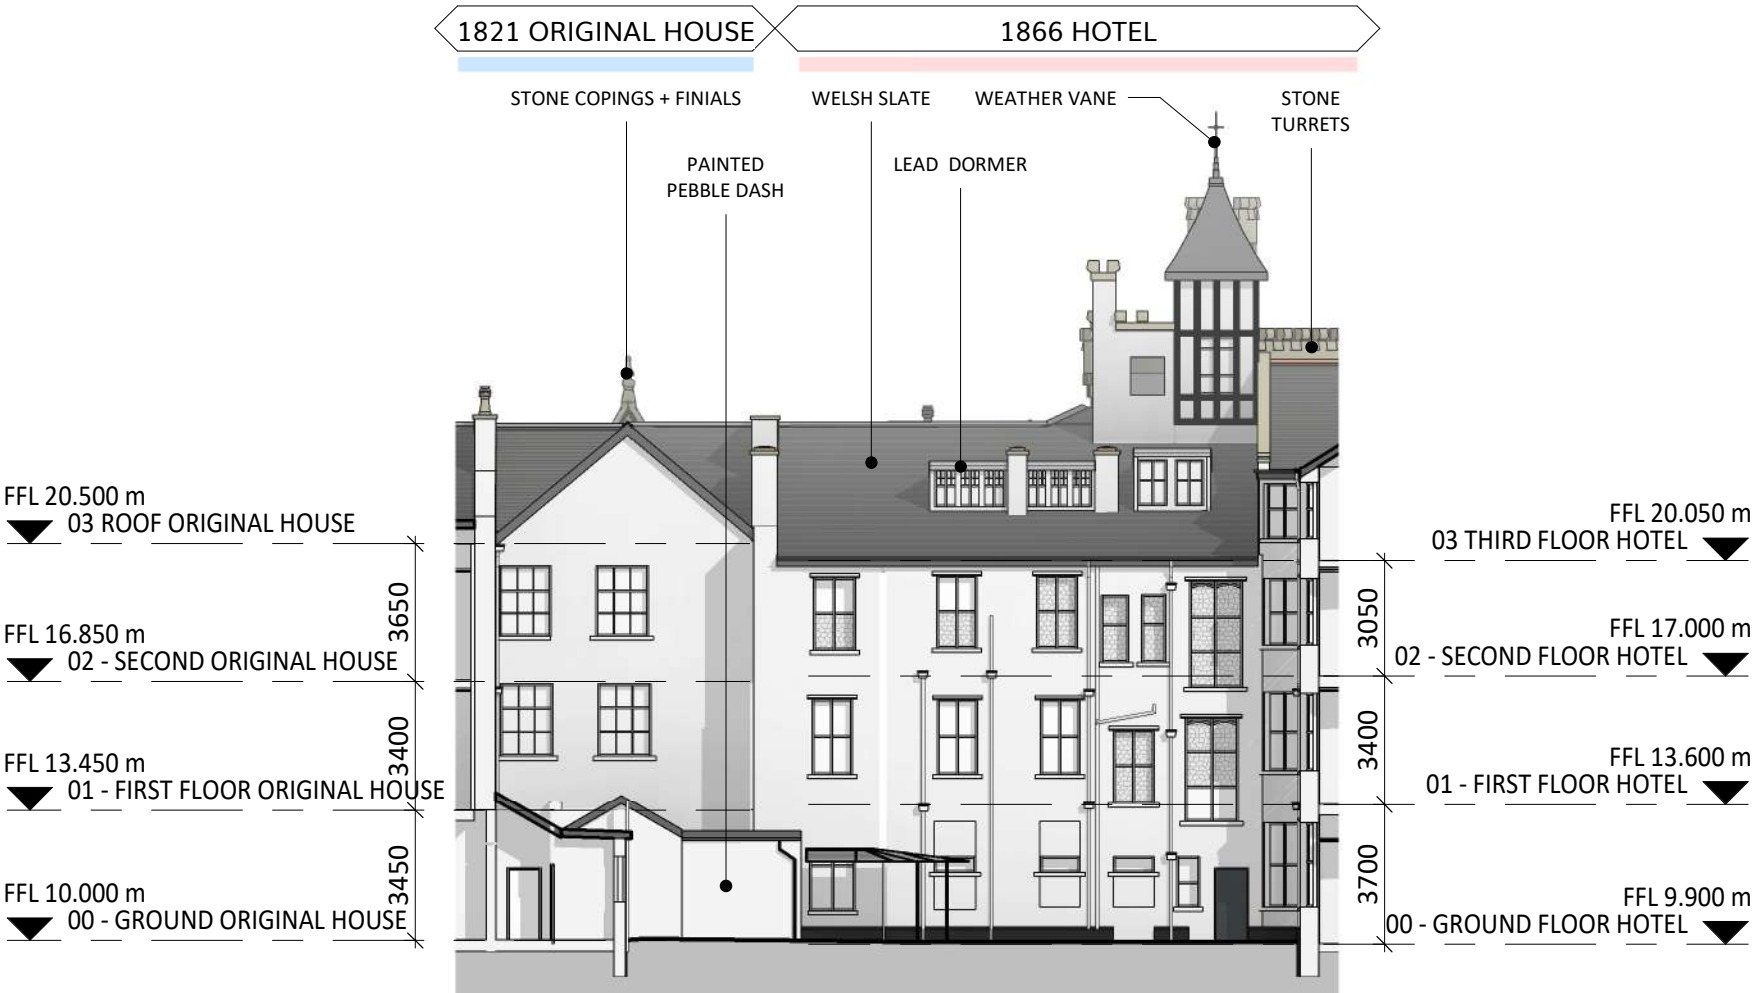

4 | EXISTING NORTH WEST (COURTYARD) ELEVATION

SCALE: 1 : 200

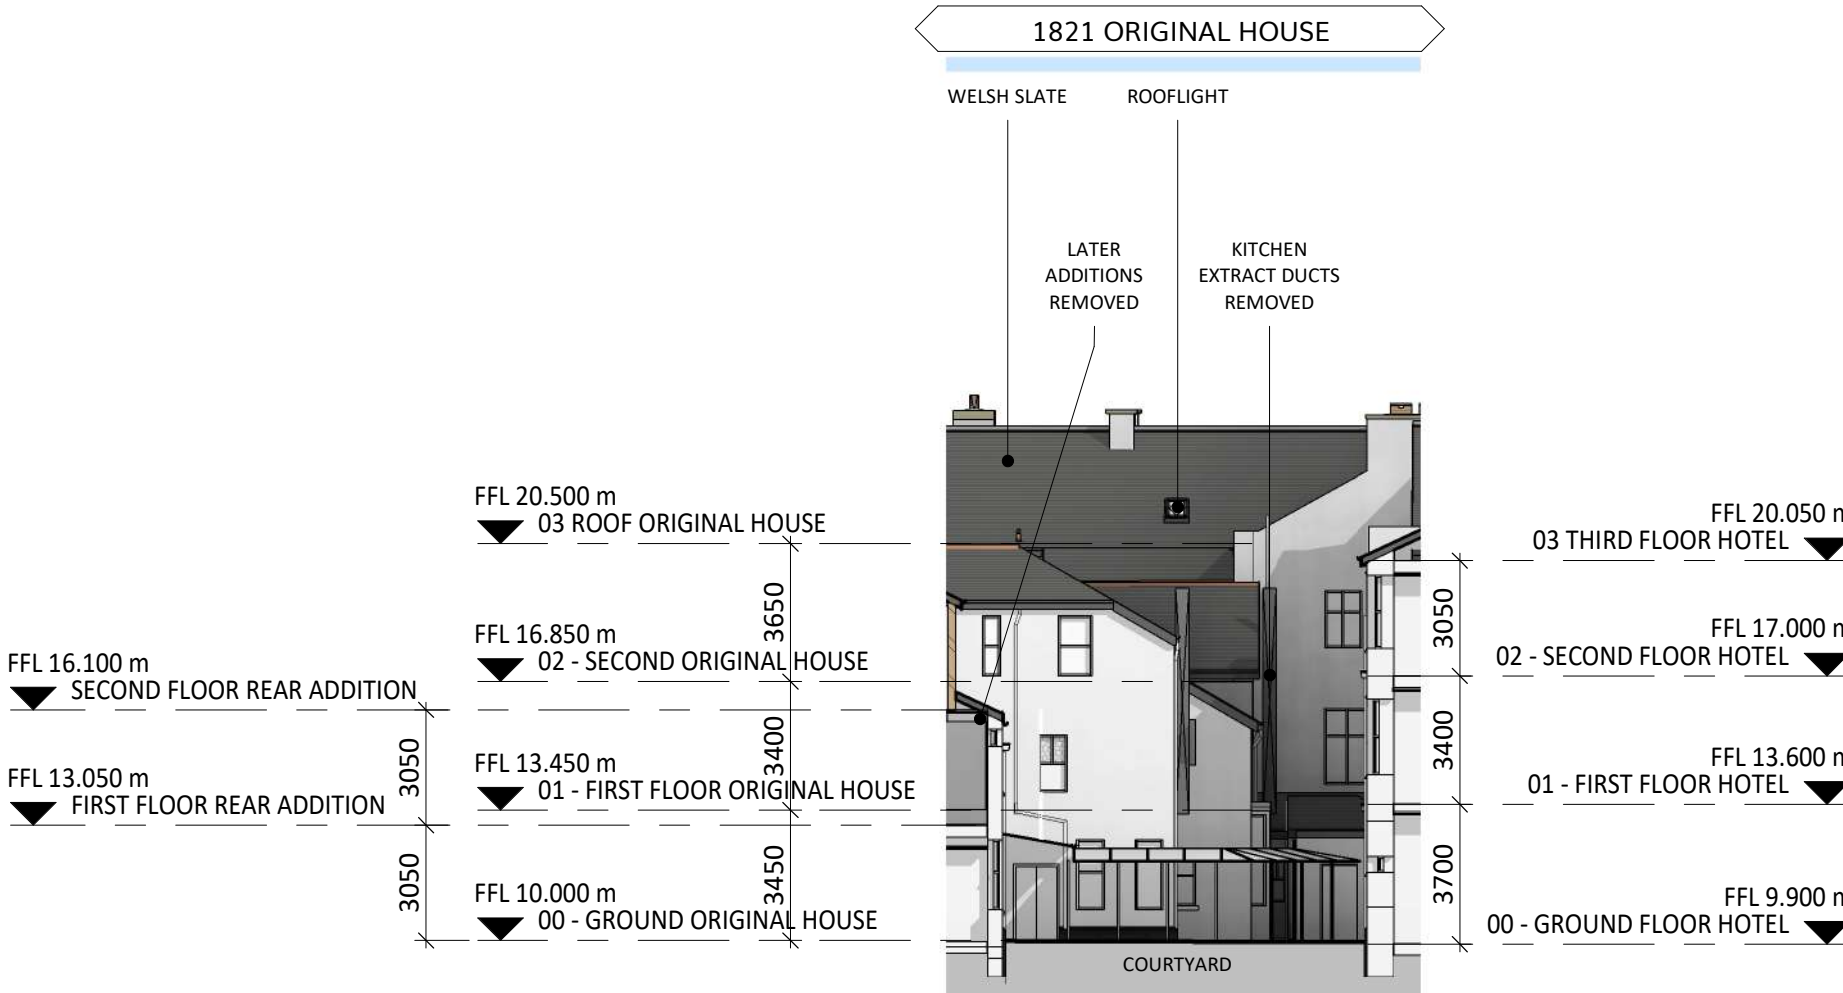

REV	DESCRIPTION	DATE	BY
A	PAC Issue	25.02.21	AL

THIS DRAWING IS THE COPYRIGHT OF AINSLEY GOMMON ARCHITECTS. CHECK ALL DIMENSIONS ON SITE. DISCREPANCIES TO BE NOTIFIED TO ARCHITECT. ELEMENTS OF STRUCTURE SHOWN ARE INDICATIVE AND FOR GUIDANCE. FINAL DESIGN TO BE AS STRUCTURAL ENGINEERS DETAILS AND SPECIFICATION. DO NOT SCALE FROM THIS DRAWING. WORK TO FIGURED DIMENSIONS ONLY.

PROJECT  
Rydal Penrhos  
for Castle Green Homes

DRAWING TITLE  
EXISTING COURTYARD  
ELEVATIONS

SCALE	DATE	DRAWN	CHECKED
As indicated @A2	10/19/20	ME	SV

DRAWING STATUS  
PRELIMINARY

JOB No  
C1040 028

DRAWING No  
A


REVISION

**AG** | **A** AINSLEY GOMMON ARCHITECTS

THE OLD POLICE STATION, 15 GLYNNE WAY, HAWARDEN, CH5 3NS  
Tel: 01244 537 100 | wales@agarchitects.co.uk | www.agarchitects.co.uk  
Ainsley Gommon Architects Ltd. Registered in England & Wales No.4187948  
Registered Office: 1 Price Street, Hamilton Square, Birkenhead CH41 6JN

PRINTED: 25/02/2021 18:51:29

A2

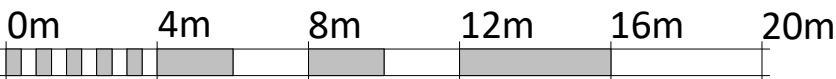

VISUAL SCALE 1:200 @ A2

**NOTES**  
- AGA DRAWINGS ARE BASED ON PM SURVEY INFORMATION RECEIVED 12.11.2020 (EXCLUDED DETAILS OF THE ROOF AREAS).  
- PROPOSED WORKS DO NOT CURRENTLY INCLUDE REPAIRS WITHIN ROOF SPACE, DUE TO LIMITED ACCESS.  
- DUE TO COVID 19 IMPLICATIONS, IT HAS NOT BEEN POSSIBLE TO GAIN ACCESS TO SOME AREAS & CONDUCT FURTHER MEASUREMENTS WITHIN THE BUILDING.




1 | EXISTING SECTION (B-B) FRONT  
SCALE: 1 : 100



2 | EXISTING SECTION (A-A) EXISTING HOUSE  
SCALE: 1 : 100

KEY PLAN

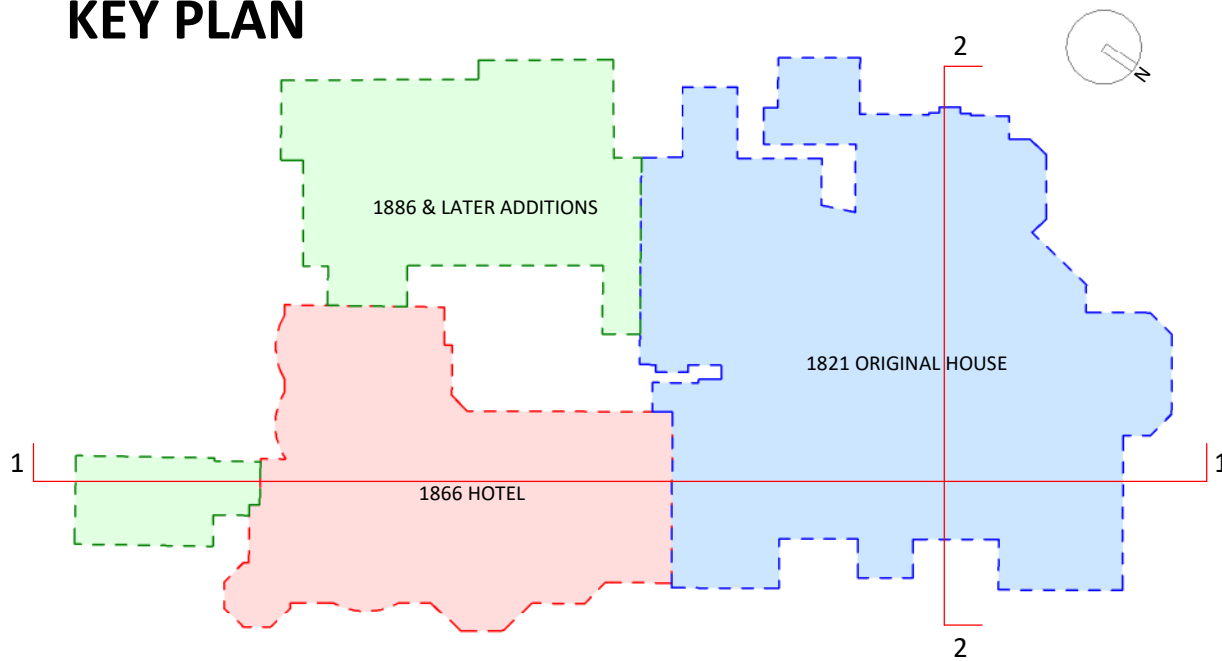

REV	DESCRIPTION	DATE	BY

THIS DRAWING IS THE COPYRIGHT OF AINSLEY GOMMON ARCHITECTS. CHECK ALL DIMENSIONS ON SITE. DISCREPANCIES TO BE NOTIFIED TO ARCHITECT. ELEMENTS OF STRUCTURE SHOWN ARE INDICATIVE AND FOR GUIDANCE. FINAL DESIGN TO BE AS STRUCTURAL ENGINEERS DETAILS AND SPECIFICATION. DO NOT SCALE FROM THIS DRAWING. WORK TO FIGURED DIMENSIONS ONLY.

PROJECT

Rydal Penrhos  
for Castle Green Homes

DRAWING TITLE  
EXISTING SECTIONS -  
SHEET 1

SCALE	DATE	DRAWN	CHECKED
As indicated @A1	10/19/20	AL	SV
DRAWING STATUS	PRELIMINARY		
JOB No	DRAWING No	REVISION	

C1040 029

**AG** | **A** AINSLEY GOMMON ARCHITECTS

0m 2m 4m 6m 8m 10m

VISUAL SCALE 1:100 @ A1

THE OLD POLICE STATION, 15 GLYNNE WAY, HAWARDEN, CH5 3HS  
Tel: 01244 537 100 | wales@agarchitects.co.uk | www.agarchitects.co.uk  
Ainsley Gommon Architects Ltd. Registered in England & Wales No. 4187948  
Registered Office: 1 Price Street, Hamilton Square, Birkenhead CH41 6LN

PRINTED: 24/02/2021 12:12:23


A1





**NOTES**

- AGA DRAWINGS ARE BASED ON PM SURVEY INFORMATION RECEIVED 12.11.2020 (EXCLUDED DETAILS OF THE ROOF AREAS).
- PROPOSED WORKS DO NOT CURRENTLY INCLUDE REPAIRS WITHIN ROOF SPACE, DUE TO LIMITED ACCESS.
- DUE TO COVID 19 IMPLICATIONS, IT HAS NOT BEEN POSSIBLE TO GAIN ACCESS TO SOME AREAS & CONDUCT FURTHER MEASUREMENTS WITHIN THE BUILDING.

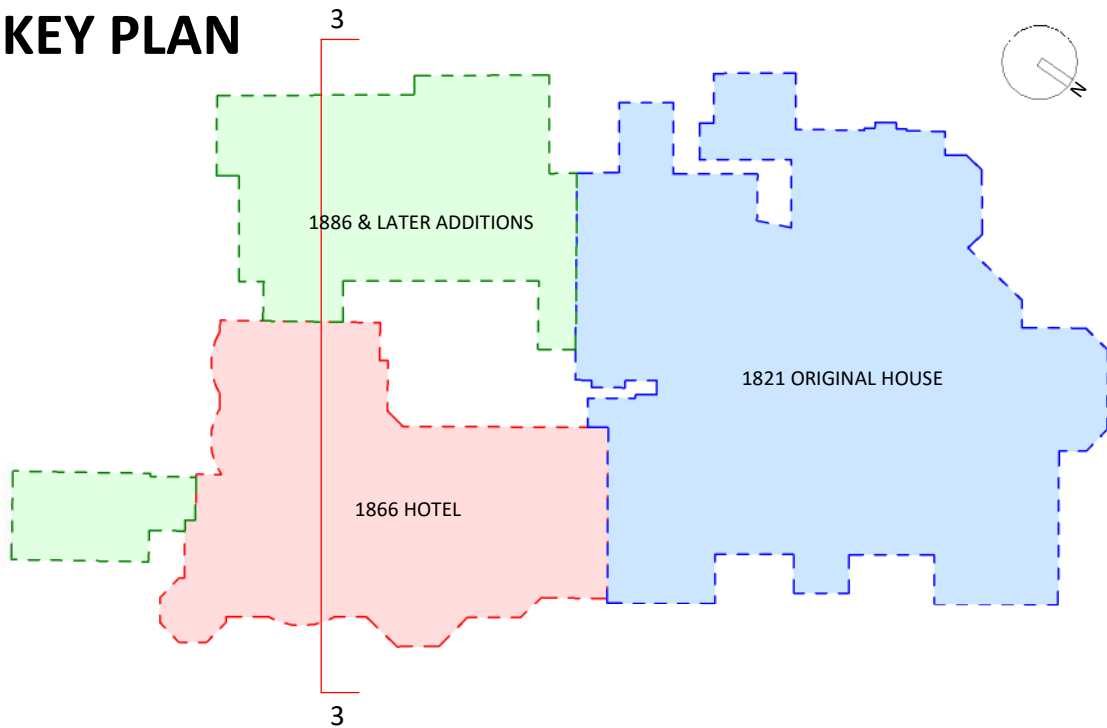

### 3 | EXISTING SECTION - EXISTING HOTEL

SCALE: 1 : 100

REV	DESCRIPTION	DATE	BY
-----	-------------	------	----

THIS DRAWING IS THE COPYRIGHT OF AINSLEY GOMMON ARCHITECTS. CHECK ALL DIMENSIONS ON SITE. DISCREPANCIES TO BE NOTIFIED TO ARCHITECT. ELEMENTS OF STRUCTURE SHOWN ARE INDICATIVE AND FOR GUIDANCE. FINAL DESIGN TO BE AS STRUCTURAL ENGINEERS DETAILS AND SPECIFICATION. DO NOT SCALE FROM THIS DRAWING. WORK TO FIGURED DIMENSIONS ONLY.

PROJECT

Rydal Penrhos  
for Castle Green Homes


DRAWING TITLE

EXISTING SECTIONS -  
SHEET 2

SCALE	DATE	DRAWN	CHECKED
As indicated @ A1	12/11/20	AL	SV
DRAWING STATUS	DRAWING No	REVISION	
PRELIMINARY			

C1040 030

**AG** | **A** AINSLEY GOMMON ARCHITECTS

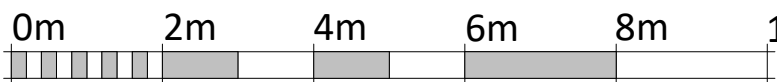

VISUAL SCALE 1:100 @ A1

THE OLD POLICE STATION, 15 GLYNNE WAY, HAWARDEN, CH5 3NS  
Tel: 01244 537 100 | [wales@agarchitects.co.uk](mailto:wales@agarchitects.co.uk) | [www.agarchitects.co.uk](http://www.agarchitects.co.uk)  
Ainsley Gommon Architects Ltd. Registered in England & Wales No. 4187948  
Registered Office: 1 Price Street, Hamilton Square, Birkenhead CH41 6JN

PRINTED: 25/02/2021 19:22:25