


4P2B END AS
FIRST FLOOR

4P2B MID AS
FIRST FLOOR

4P2B MID OPP
FIRST FLOOR

4P2B END OPP
FIRST FLOOR

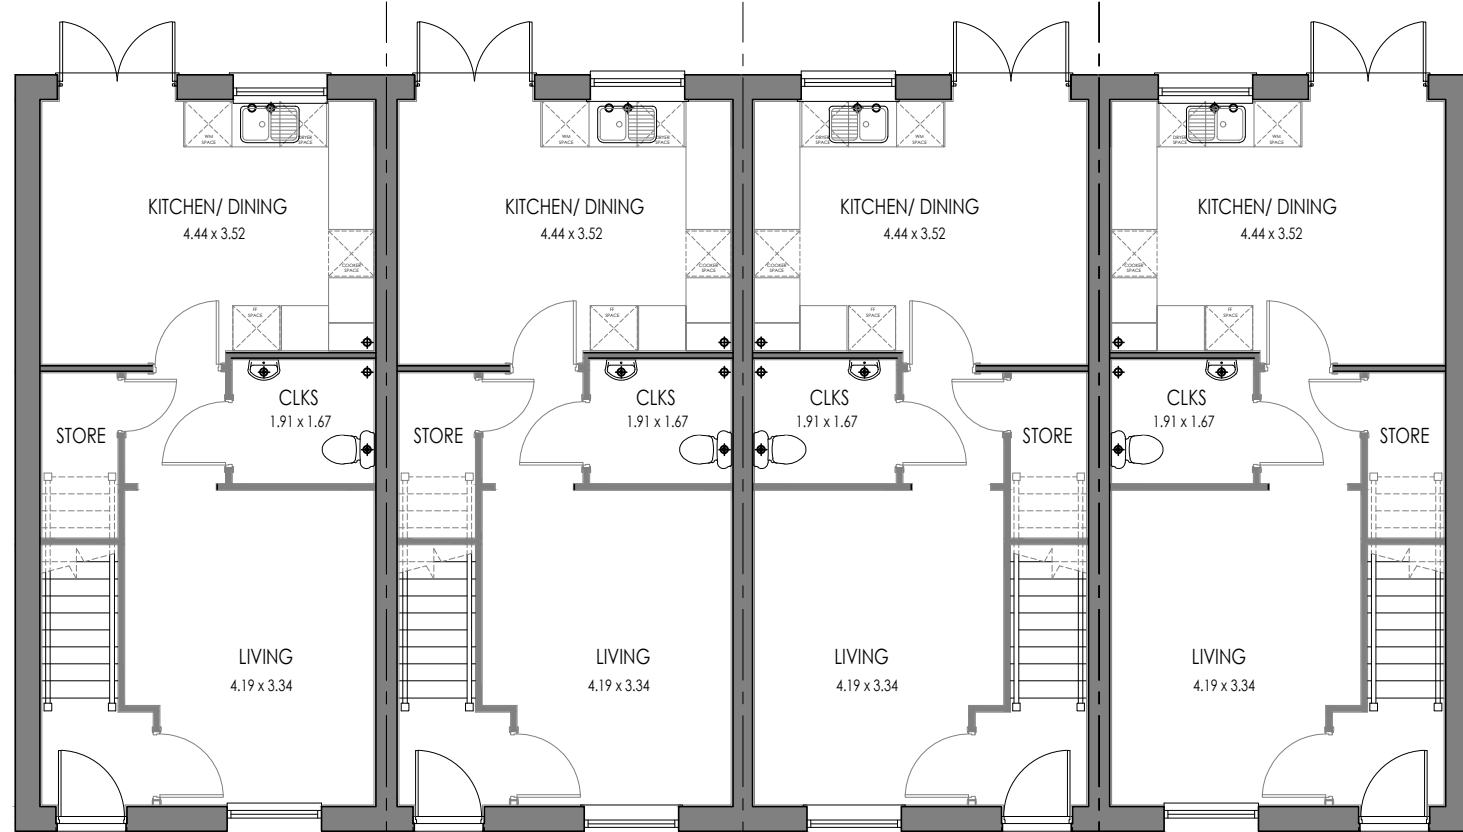

4P2B END AS
GROUND FLOOR

4P2B MID AS
GROUND FLOOR

4P2B MID OPP
GROUND FLOOR

4P2B END OPP
GROUND FLOOR

Rev:	Description:	Date:



Castle Green Homes,
Unit 20,
St. Asaph Business Park,
Ffordd Richard Davies, St Asaph,
Denbighshire. LL17 0LJ.
Tel. 01745 536677

Site: **Abermorddu, Wrexham Road**

Title: **4P2B,4P2B,4P2B,4P2B Floor Plans**

Scale: **1:100 @ A3**

Date: **25.08.2022**

Ref: **4P2B 4 BLOCK. PL00**

Rev: **-**



4P2B END AS
SIDE ELEVATION



4P2B END AS
FRONT ELEVATION

4P2B MID AS
FRONT
ELEVATION

4P2B MID OPP
FRONT
ELEVATION

4P2B END OPP
FRONT ELEVATION



4P2B END OPP
SIDE ELEVATION



4P2B END OPP
REAR ELEVATION

4P2B MID OPP
REAR ELEVATION

4P2B MID AS
REAR ELEVATION

4P2B END AS
REAR ELEVATION

Rev:	Description:	Date:



Castle Green Homes,
Unit 20,
St. Asaph Business Park,
Ffordd Richard Davies, St Asaph,
Denbighshire. LL17 0LJ.
Tel. 01745 536677

Site: **Abermorddu, Wrexham Road**


Title: **4P2B,4P2B,4P2B,4P2B Elevations - BRICK**

Scale: **1:100 @ A3**

Date: **25.08.2022**

Ref: **4P2B 4 BLOCK. PL01**

Rev: **-**

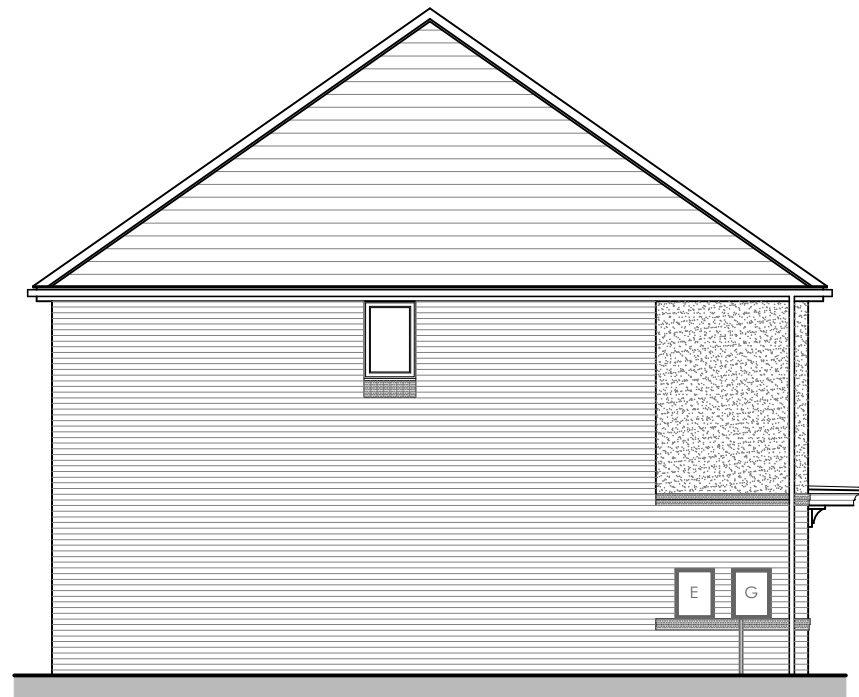

4P2B END AS
SIDE ELEVATION




4P2B END AS
FRONT ELEVATION

4P2B MID AS
FRONT
ELEVATION

4P2B MID OPP
FRONT
ELEVATION

4P2B END OPP
FRONT ELEVATION

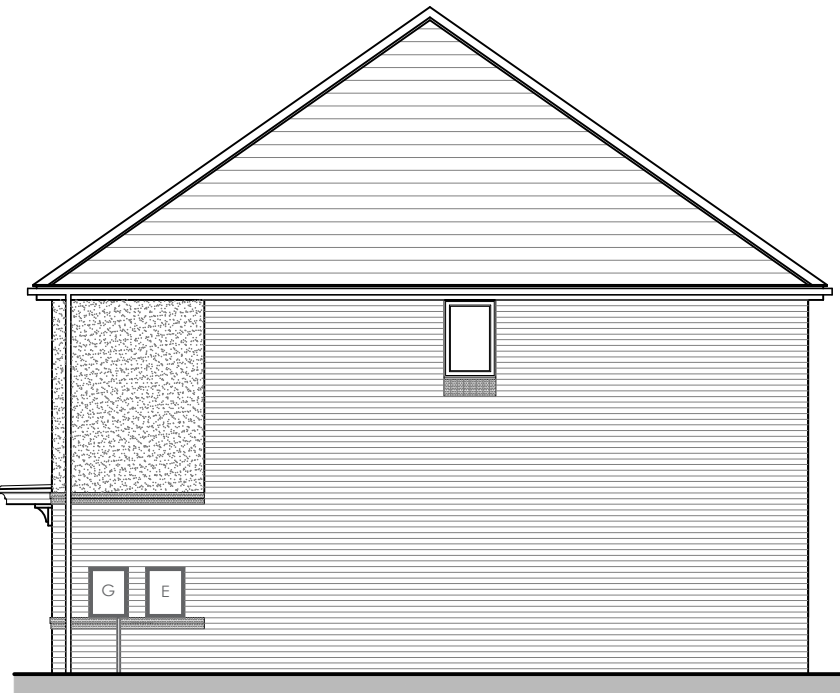

4P2B END OPP
SIDE ELEVATION



4P2B END OPP
REAR ELEVATION

4P2B MID OPP
REAR ELEVATION

4P2B MID AS
REAR ELEVATION

4P2B END AS
REAR ELEVATION

Rev:	Description:	Date:



Castle Green Homes,
Unit 20,
St. Asaph Business Park,
Ffordd Richard Davies, St Asaph,
Denbighshire. LL17 0LJ.
Tel. 01745 536677

Site: **Abermorddu, Wrexham Road**


Title: **4P2B,4P2B,4P2B,4P2B Elevations - RENDER**

Scale: **1:100 @ A3**

Date: **25.08.2022**

Ref: **4P2B 4 BLOCK. PL02**

Rev: **-**

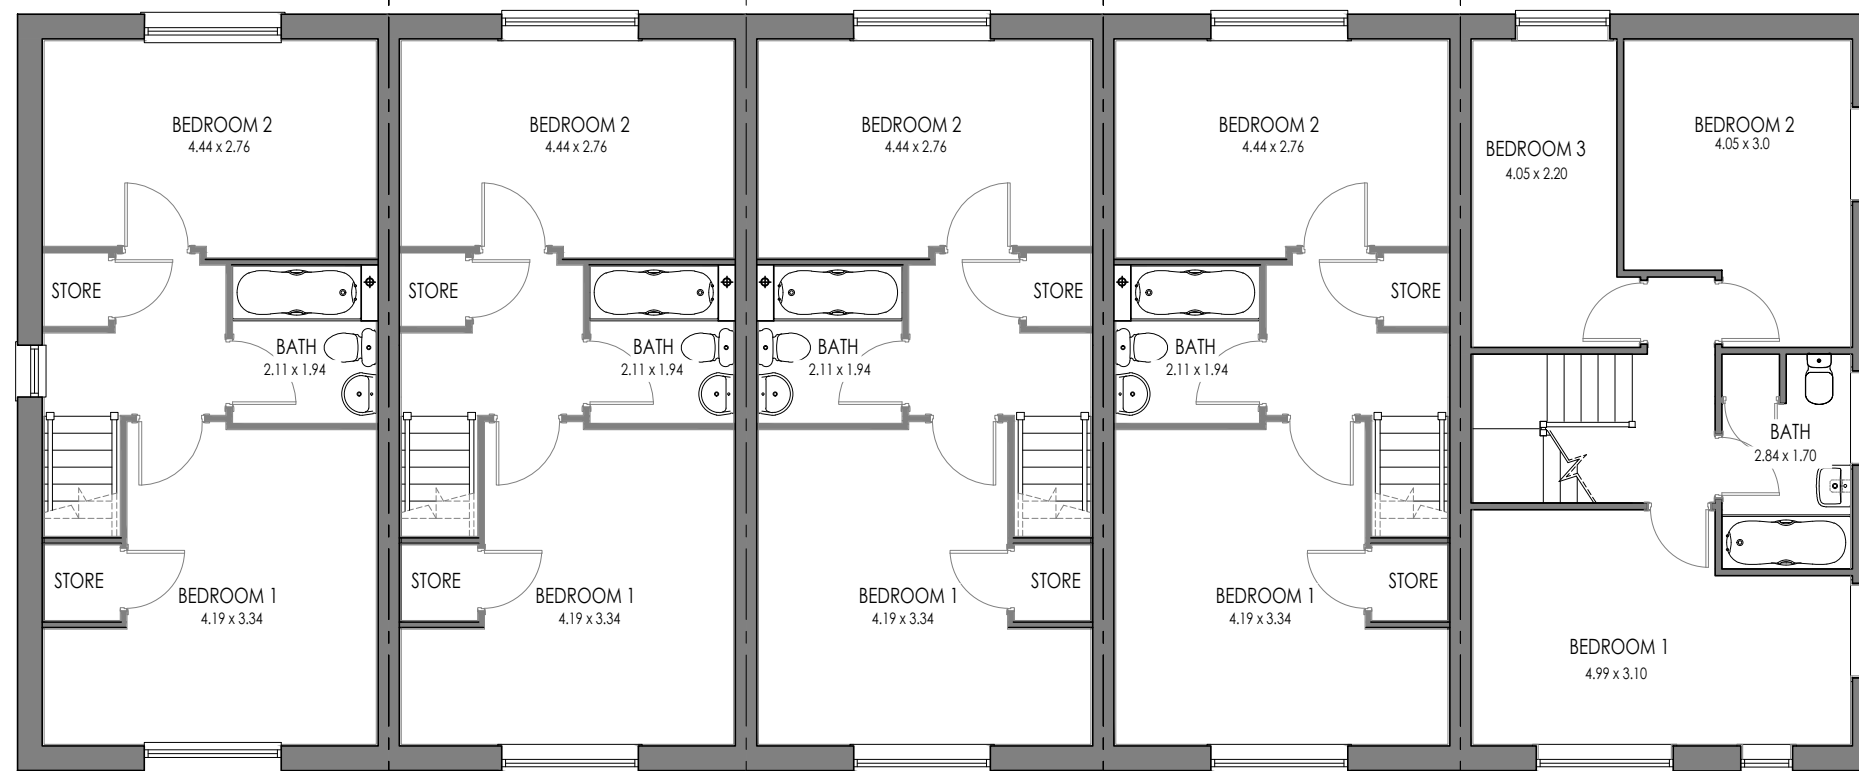


4P2B END AS
FIRST FLOOR

4P2B MID AS
FIRST FLOOR

4P2B MID OPP
FIRST FLOOR

4P2B MID OPP
FIRST FLOOR

5P3B CNR OPP
FIRST FLOOR

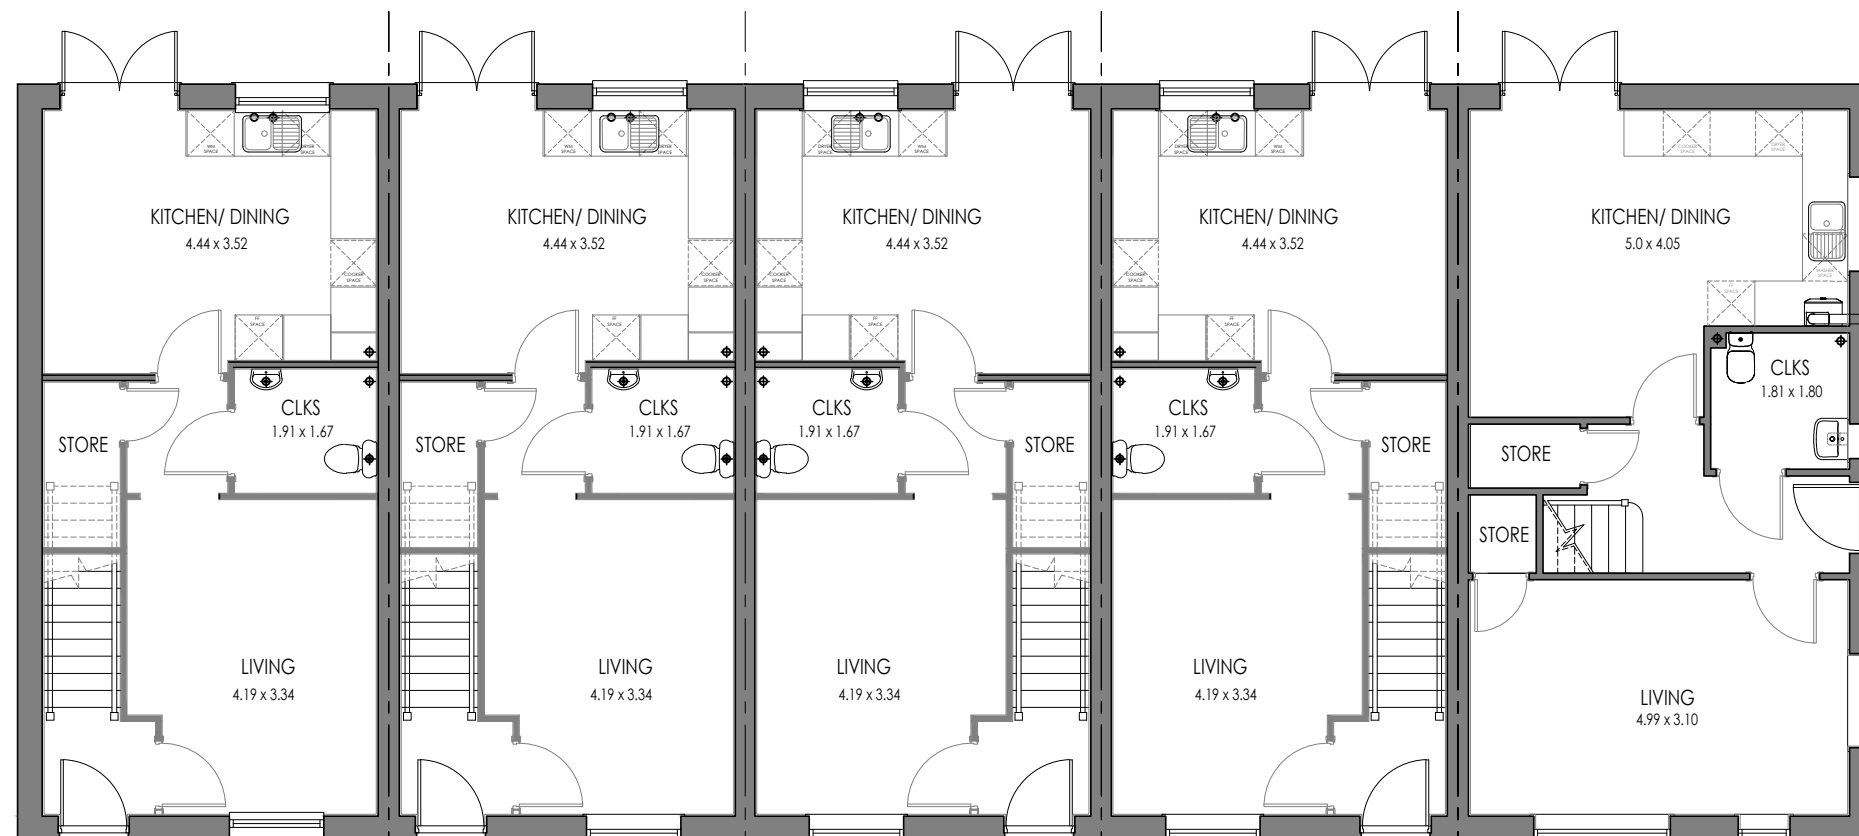

4P2B END AS
GROUND FLOOR

4P2B MID AS
GROUND FLOOR

4P2B MID OPP
GROUND FLOOR

4P2B MID OPP
GROUND FLOOR

5P3B CNR OPP
GROUND FLOOR

Rev:	Description:	Date:



Castle Green Homes,
Unit 20,
St. Asaph Business Park,
Ffordd Richard Davies, St Asaph,
Denbighshire. LL17 0LJ.
Tel. 01745 536677

Site:
Abermorddu, Wrexham Road

Title:
**4P2B,4P2B,4P2B,4P2B, 5P3B CNR
Floor Plans**

Scale:
1:100 @ A3

Date:
25.08.2022

Ref:
BLK_No.4.5CNR. PL00

Rev:
-

Rev:	Description:	Date:



4P2B END AS
FRONT
ELEVATION

4P2B MID AS
FRONT
ELEVATION

4P2B MID OPP
FRONT
ELEVATION

4P2B MID OPP
FRONT
ELEVATION

5P3B CNR OPP
FRONT
ELEVATION



REAR ELEVATION
5P3B CORNER OPP

4P2B MID OPP
REAR ELEVATION

4P2B MID OPP
REAR ELEVATION

4P2B MID AS
REAR ELEVATION

4P2B END AS
REAR ELEVATION



Castle Green Homes,
Unit 20,
St. Asaph Business Park,
Ffordd Richard Davies, St Asaph,
Denbighshire. LL17 0LJ.
Tel. 01745 536677

Site: **Abermorddu, Wrexham Road**


Title: **4P2B,4P2B,4P2B,4P2B, 5P3B CNR
Front & Rear Elevations - Brick**

Scale: **1:100 @ A3**

Date: **25.08.2022**

Ref: **BLK_No.4.5CNR. PL01**

Rev: **-**

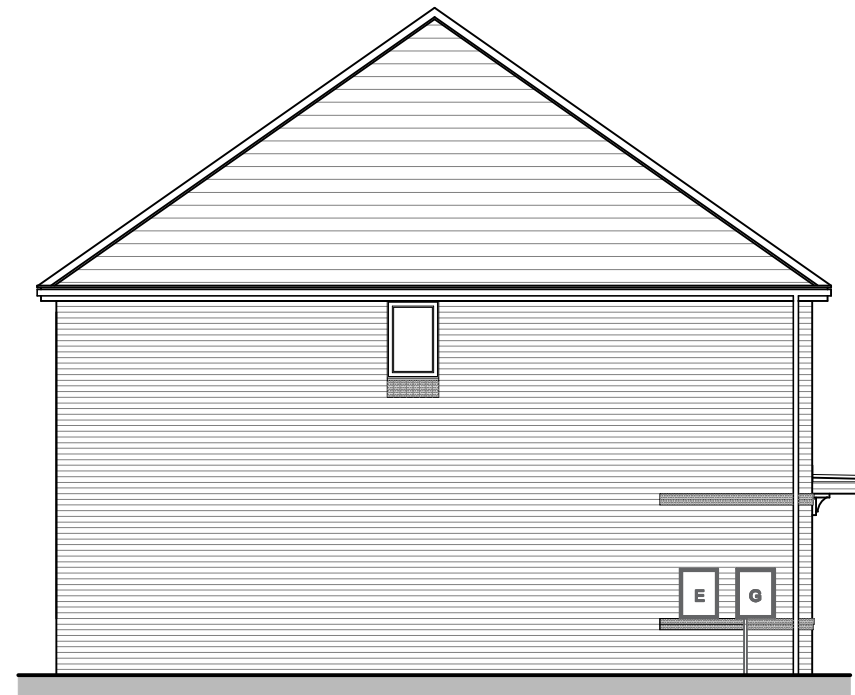

4P2B END AS
SIDE ELEVATION



5P3B CNR OPP
SIDE ELEVATION

Rev:	Description:	Date:



Castle Green Homes,
Unit 20,
St. Asaph Business Park,
Ffordd Richard Davies, St Asaph,
Denbighshire. LL17 0LJ.
Tel. 01745 536677

Site: **Abermorddu, Wrexham Road**

Title: **4P2B,4P2B,4P2B,4P2B, 5P3B CNR
Side Elevations - Brick**

Scale: **1:100 @ A3**

Date: **25.08.2022**

Ref: **BLK_No.4.5CNR. PL02**

Rev: **-**

Rev:	Description:	Date:



4P2B END AS FRONT ELEVATION 4P2B MID AS FRONT ELEVATION 4P2B MID OPP FRONT ELEVATION 4P2B MID OPP FRONT ELEVATION 5P3B CNR OPP FRONT ELEVATION




REAR ELEVATION 5P3B CORNER OPP 4P2B MID OPP REAR ELEVATION 4P2B MID OPP REAR ELEVATION 4P2B MID AS REAR ELEVATION 4P2B END AS REAR ELEVATION



Castle Green Homes,
Unit 20,
St. Asaph Business Park,
Ffordd Richard Davies, St Asaph,
Denbighshire. LL17 0LJ.
Tel. 01745 536677

Site:	Abermorddu, Wrexham Road	
Title:	4P2B,4P2B,4P2B,4P2B, 5P3B CNR Front & Rear Elevations - Render	
Scale:	1:100 @ A3	Date: 25.08.2022
Ref:	BLK_No.4.5CNR. PL03	Rev: -

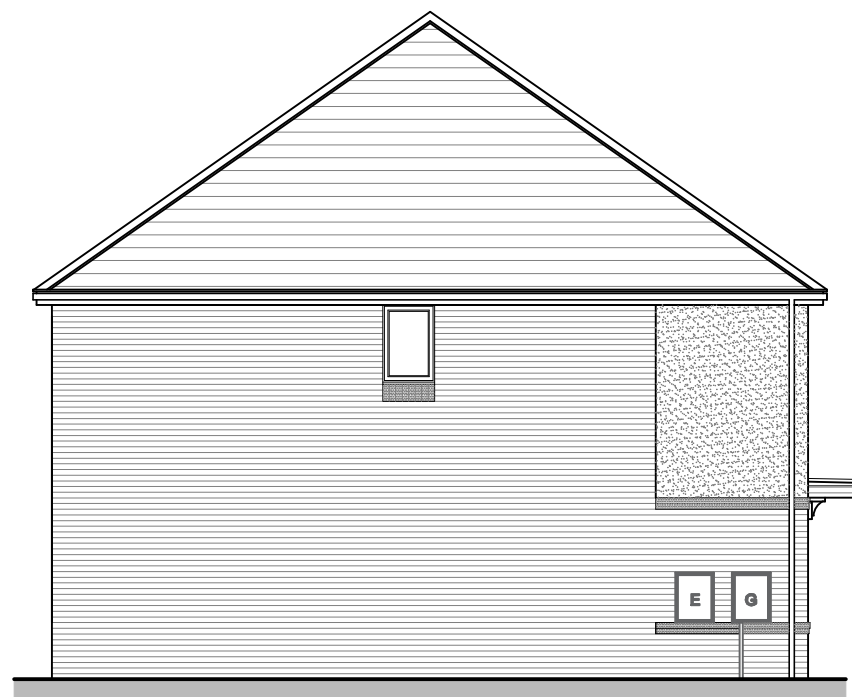

4P2B END AS
SIDE ELEVATION



5P3B CNR OPP
SIDE ELEVATION

Rev:	Description:	Date:



Castle Green Homes,
Unit 20,
St. Asaph Business Park,
Ffordd Richard Davies, St Asaph,
Denbighshire. LL17 0LJ.
Tel. 01745 536677

Site: **Abermorddu, Wrexham Road**


Title: **4P2B, 4P2B, 4P2B, 4P2B, 5P3B CNR
Side Elevations - Render**

Scale: **1:100 @ A3**

Date: **25.08.2022**

Ref: **BLK_No.4.5CNR. PL04**

Rev: **-**

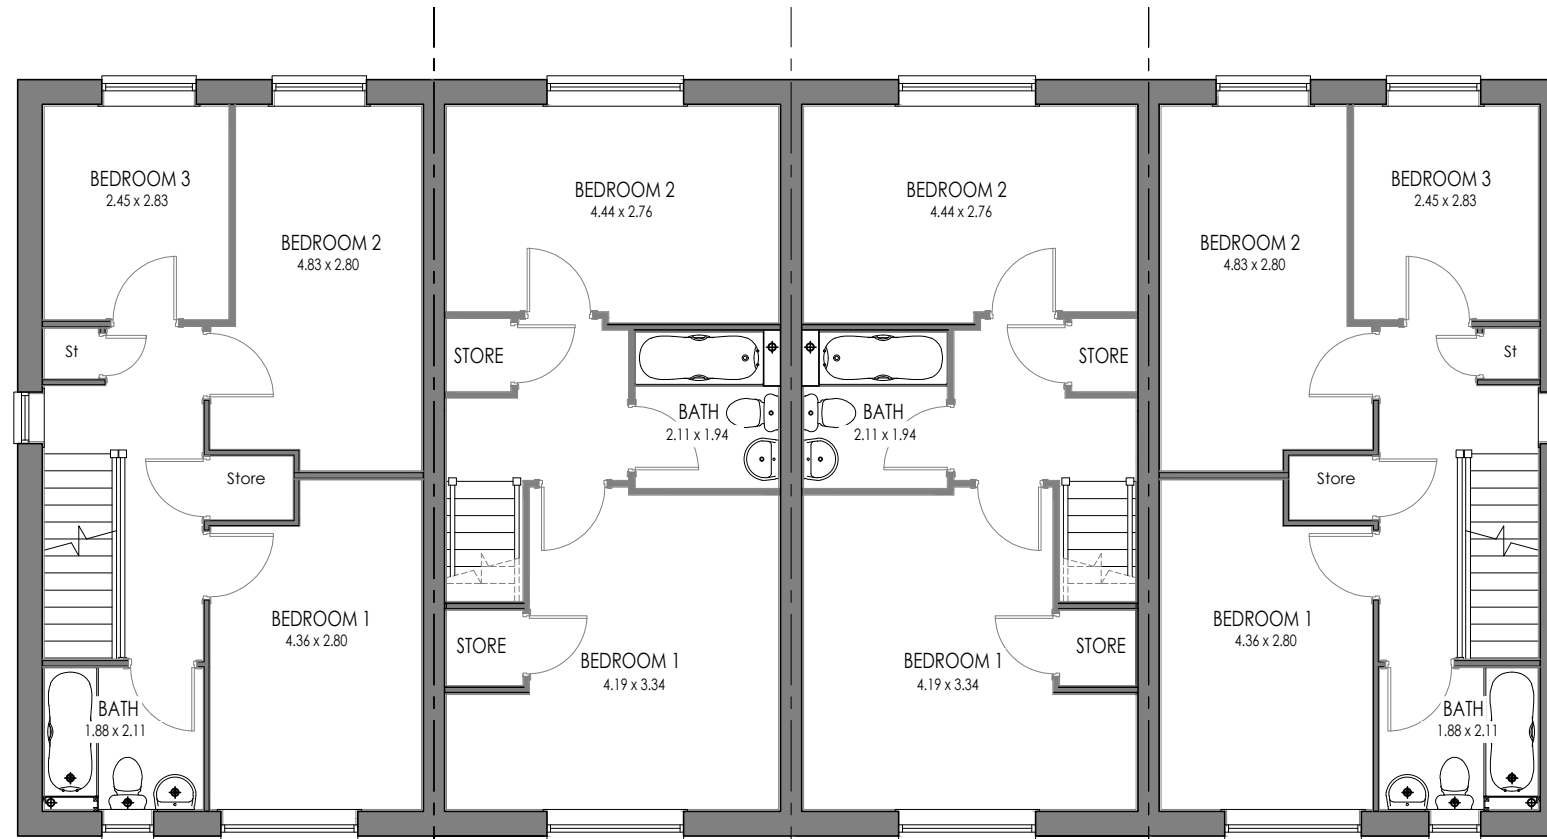


5P3B END AS
FIRST FLOOR

4P2B MID AS
FIRST FLOOR

4P2B MID OPP
FIRST FLOOR

5P3B END OPP
FIRST FLOOR

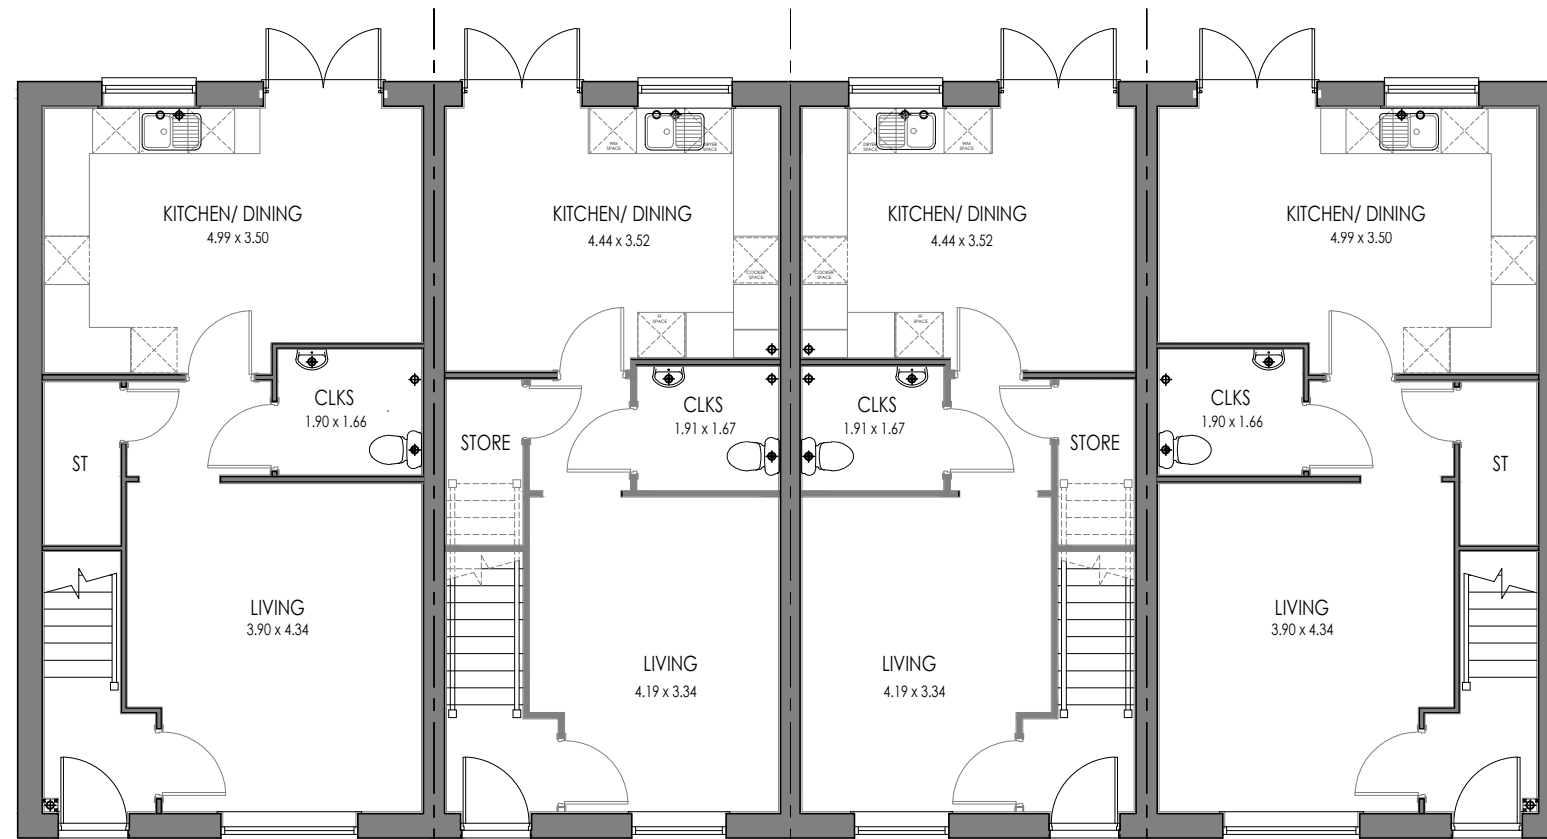

5P3B END AS
GROUND FLOOR

4P2B MID AS
GROUND FLOOR

4P2B MID OPP
GROUND FLOOR

5P3B END OPP
GROUND FLOOR

Rev:	Description:	Date:



Castle Green Homes,
Unit 20,
St. Asaph Business Park,
Ffordd Richard Davies, St Asaph,
Denbighshire. LL17 0LJ.
Tel. 01745 536677

Site:	Abermorddu, Wrexham Road	
Title:	5P3B,4P2B,4P2B,5P3B Floor Plans	
Scale:	1:100 @ A3	Date: 25.08.2022
Ref:	5P3B/4P2B 4 BLK.PL00	Rev: -



5P3B END AS
FRONT
ELEVATION

4P2B MID AS
FRONT
ELEVATION

4P2B MID OPP
FRONT
ELEVATION

5P3B END OPP
FRONT
ELEVATION



5P3B END OPP
REAR ELEVATION

4P2B MID OPP
REAR ELEVATION

4P2B MID AS
REAR ELEVATION

5P3B END AS
REAR ELEVATION

Rev:	Description:	Date:




Castle Green Homes,
Unit 20,
St. Asaph Business Park,
Ffordd Richard Davies, St Asaph,
Denbighshire. LL17 0LJ.
Tel. 01745 536677

Site:	Abermorddu, Wrexham Road	
Title:	5P3B,4P2B,4P2B,5P3B Front & Rear Elevations - Brick	
Scale:	1:100 @ A3	Date: 25.08.2022
Ref:	5P3B/4P2B 4 BLK.PL01	Rev: -



5P3B END AS
SIDE ELEVATION

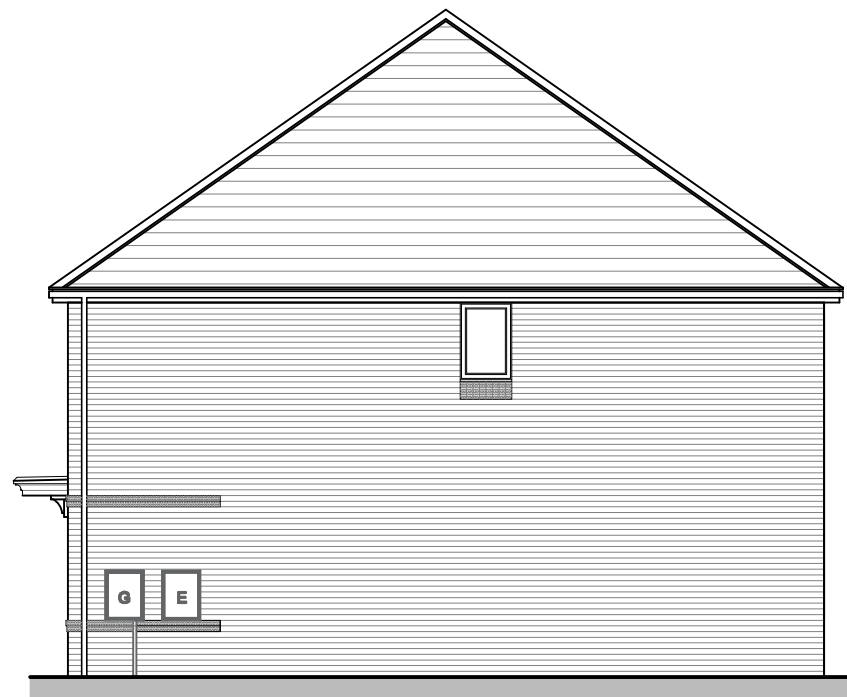

5P3B END OPP
SIDE ELEVATION

Rev:	Description:	Date:



Castle Green Homes,
Unit 20,
St. Asaph Business Park,
Ffordd Richard Davies, St Asaph,
Denbighshire. LL17 0LJ.
Tel. 01745 536677

Site: **Abermorddu, Wrexham Road**

Title: **5P3B,4P2B,4P2B,5P3B Side Elevations - Brick**

Scale: **1:100 @ A3**

Date: **25.08.2022**

Ref: **5P3B/4P2B 4 BLK.PL02**

Rev: **-**



5P3B END AS
FRONT
ELEVATION

4P2B MID AS
FRONT
ELEVATION

4P2B MID OPP
FRONT
ELEVATION

5P3B END OPP
FRONT
ELEVATION



5P3B END OPP
REAR ELEVATION

4P2B MID OPP
REAR ELEVATION

4P2B MID AS
REAR ELEVATION


5P3B END AS
REAR ELEVATION

Rev:	Description:	Date:




Castle Green Homes,
Unit 20,
St. Asaph Business Park,
Ffordd Richard Davies, St Asaph,
Denbighshire. LL17 0LJ.
Tel. 01745 536677

Site:	Abermorddu, Wrexham Road	
Title:	5P3B,4P2B,4P2B,5P3B Front & Rear Elevations - Render	
Scale:	1:100 @ A3	Date: 25.08.2022
Ref:	5P3B/4P2B 4 BLK.PL03	Rev: -

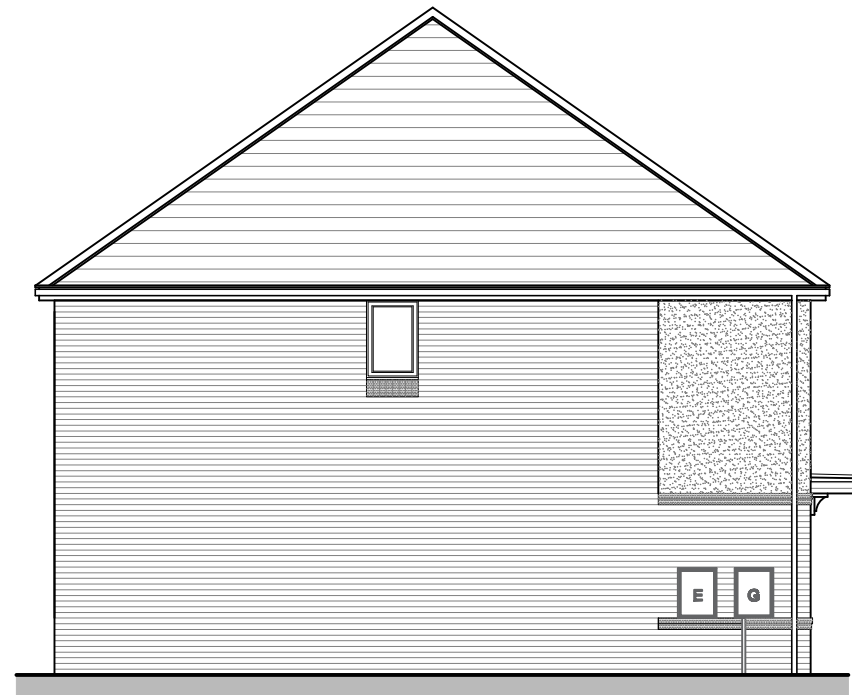

5P3B END AS
SIDE ELEVATION

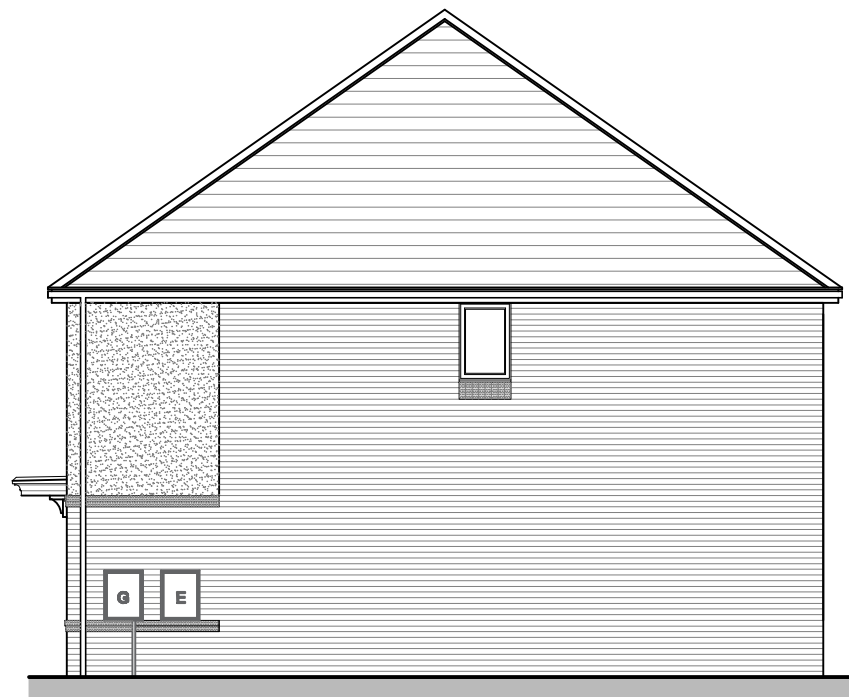

5P3B END OPP
SIDE ELEVATION

Rev:	Description:	Date:



Castle Green Homes,
Unit 20,
St. Asaph Business Park,
Ffordd Richard Davies, St Asaph,
Denbighshire. LL17 0LJ.
Tel. 01745 536677

Site: **Abermorddu, Wrexham Road**


Title: **5P3B,4P2B,4P2B,5P3B
Side Elevations - Render**

Scale: **1:100 @ A3**


Date: **25.08.2022**

Ref: **5P3B/4P2B 4 BLK.PL04**

Rev: **-**

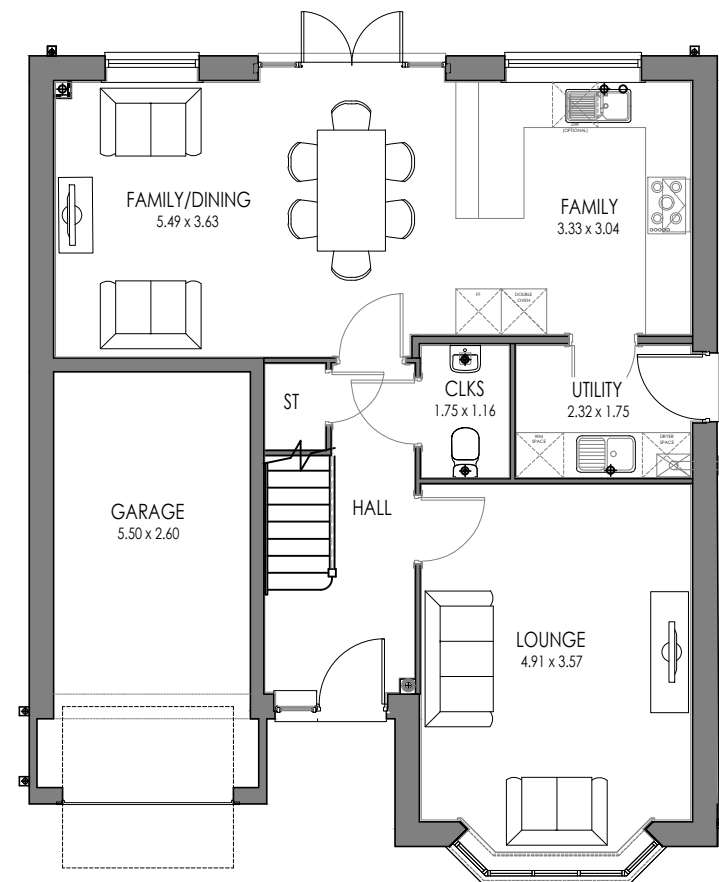

GROUND FLOOR A

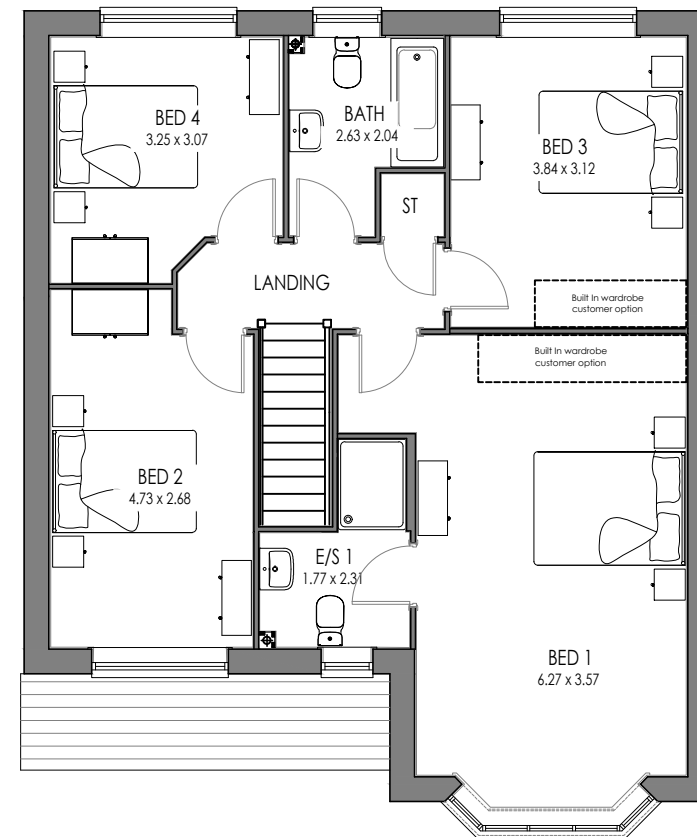

FIRST FLOOR

Rev: Description: Date:
 A E/S 1 door made bigger, stud between bed 3 & 1 repositioned 19.05.22

CASTLE GREEN RANGE 2021

DO NOT SCALE FROM THIS DRAWING
 ALL DIMENSIONS MUST BE VERIFIED AT THE SITE BEFORE SETTING OUT,
 COMMENCING WORK OR MAKING ANY SHOP DRAWINGS.



Castle Green Homes,
 Unit 20,
 St. Asaph Business Park,
 Ffordd Richard Davies, St Asaph,
 Denbighshire. LL17 0LJ.
 Tel. 01745 536677

Title: Alderton Floor Plan	
Scale: 1:100 @ A3	Date: 18.11.2021
Ref: ALD-00	Rev: A




FRONT ELEVATION



SIDE ELEVATION



REAR ELEVATION

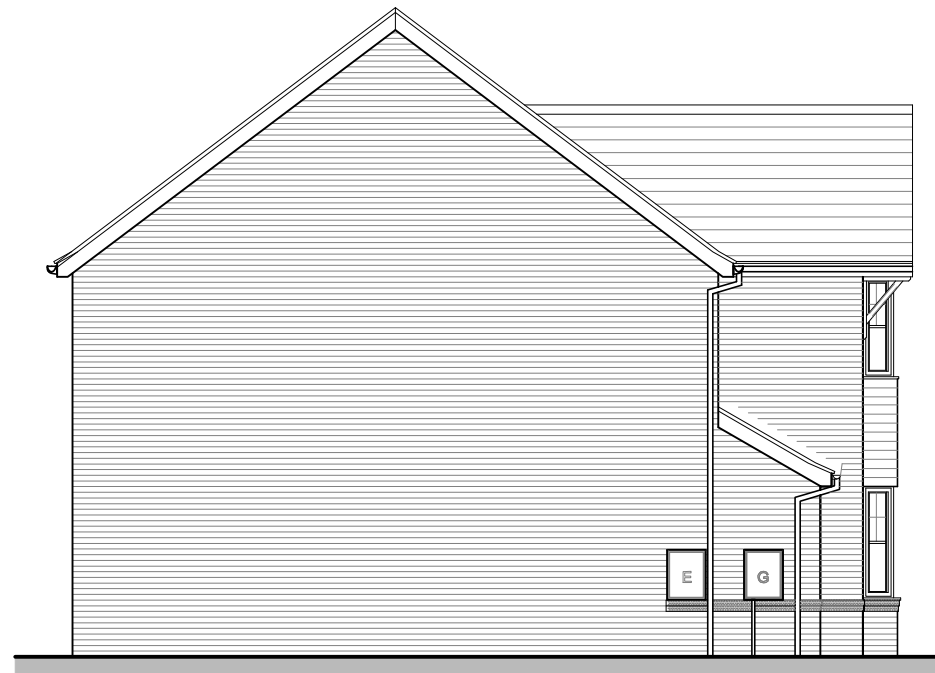

SIDE ELEVATION

Rev: Description: Date:

CASTLE GREEN RANGE 2021

DO NOT SCALE FROM THIS DRAWING
ALL DIMENSIONS MUST BE VERIFIED AT THE SITE BEFORE SETTING OUT,
COMMENCING WORK OR MAKING ANY SHOP DRAWINGS.



Castle Green Homes,
Unit 20,
St. Asaph Business Park,
Ffordd Richard Davies, St Asaph,
Denbighshire. LL17 0LJ.
Tel. 01745 536677

Title: Alderton Elevations (Brick)

Scale: 1:100 @ A3

Date: 18.11.21

Ref: ALD-01

Rev:




FRONT ELEVATION



SIDE ELEVATION



REAR ELEVATION

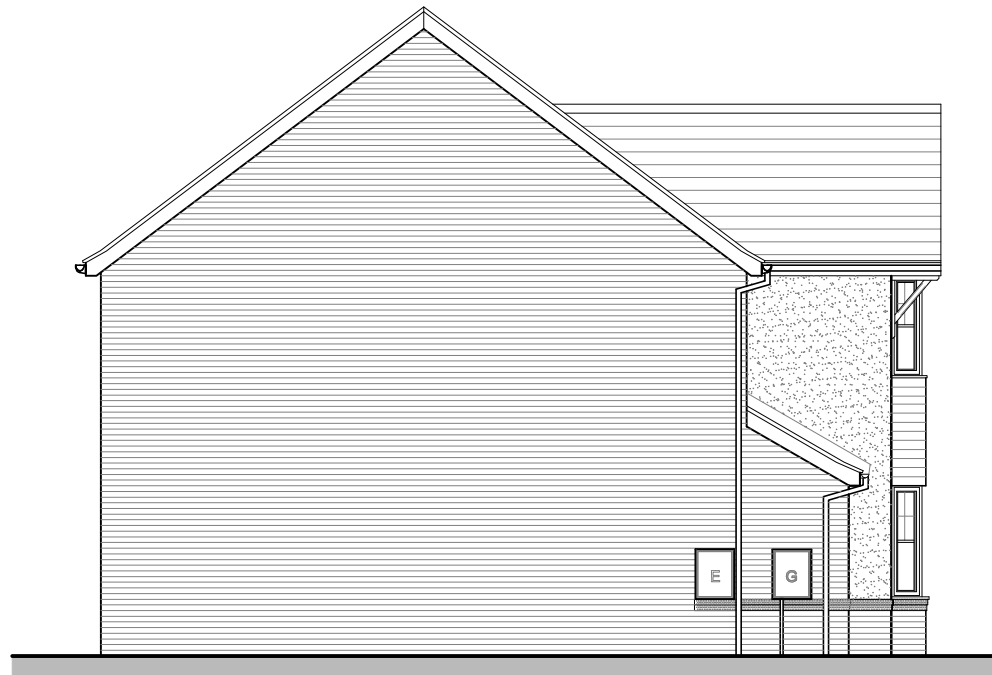

SIDE ELEVATION

Rev: Description: Date:

CASTLE GREEN RANGE 2021

DO NOT SCALE FROM THIS DRAWING
ALL DIMENSIONS MUST BE VERIFIED AT THE SITE BEFORE SETTING OUT,
COMMENCING WORK OR MAKING ANY SHOP DRAWINGS.



Castle Green Homes,
Unit 20,
St. Asaph Business Park,
Ffordd Richard Davies, St Asaph,
Denbighshire. LL17 0LJ.
Tel. 01745 536677


Title:
Alderton Elevations (Render)

Scale:
1:100 @ A3


Date:
18.11.21

Ref:
ALD-02

Rev:

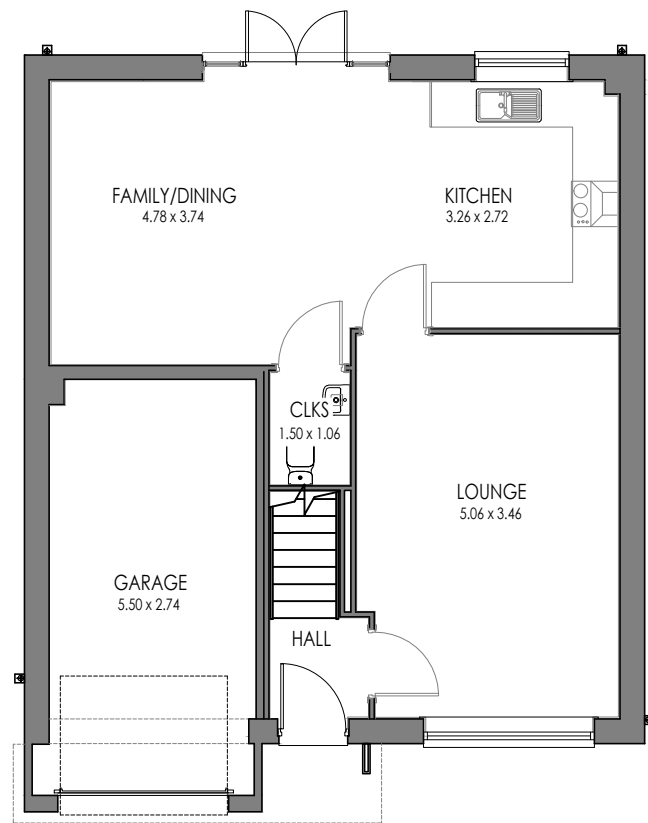

GROUND FLOOR

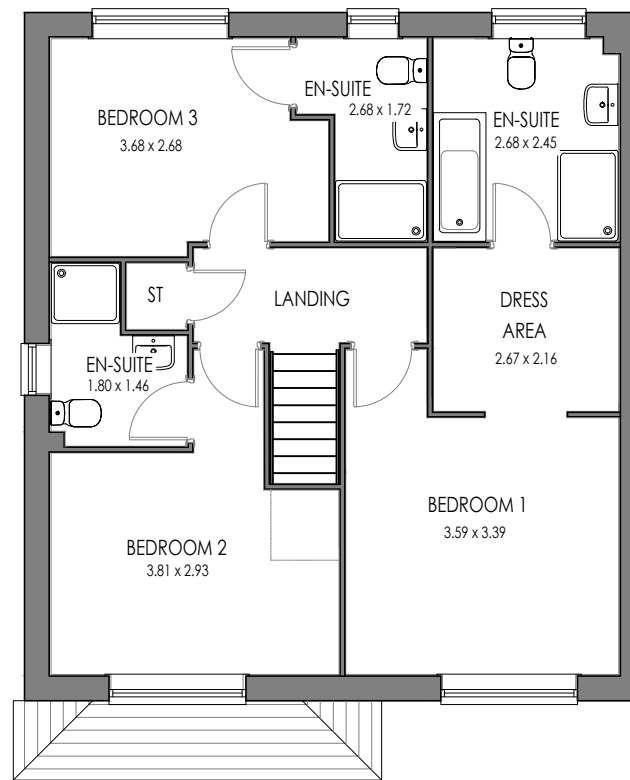

FIRST FLOOR

Rev: Description: Date:

CASTLE GREEN RANGE 2021

DO NOT SCALE FROM THIS DRAWING
ALL DIMENSIONS MUST BE VERIFIED AT THE SITE BEFORE SETTING OUT,
COMMENCING WORK OR MAKING ANY SHOP DRAWINGS.



Castle Green Homes,
Unit 20,
St. Asaph Business Park,
Ffordd Richard Davies, St Asaph,
Denbighshire. LL17 0LJ.
Tel. 01745 536677
Fax. 01745 536688

Site:
-

Title:
Beaumont 3 Bed Floor plans

Scale:
1:100 @ A3


Date:
26.08.2021

Ref:
BEAU-00

Rev:



FRONT ELEVATION

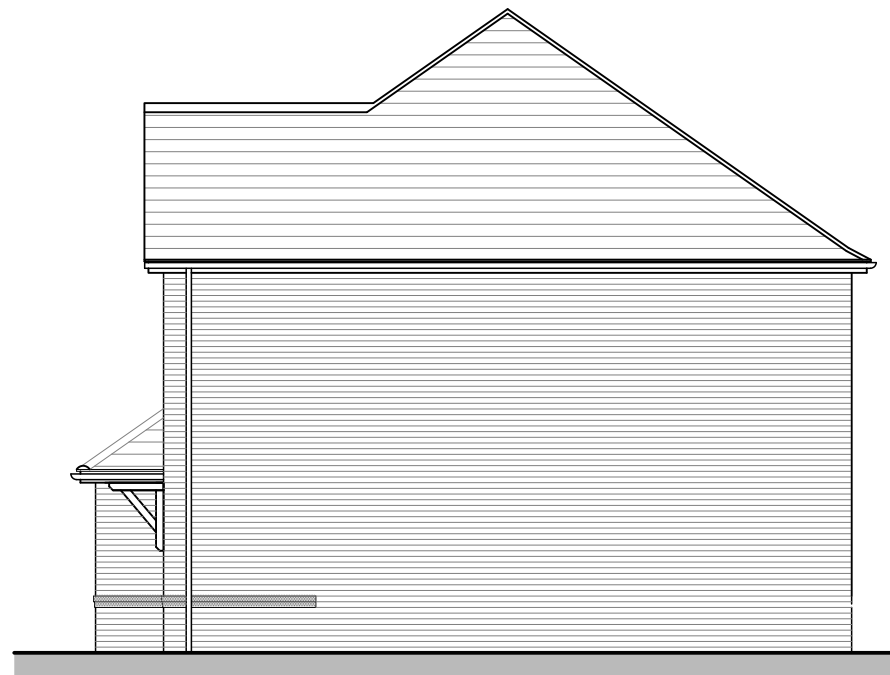

SIDE ELEVATION



REAR ELEVATION



SIDE ELEVATION

Rev: Description: Date:

CASTLE GREEN RANGE 2021

DO NOT SCALE FROM THIS DRAWING
ALL DIMENSIONS MUST BE VERIFIED AT THE SITE BEFORE SETTING OUT.
COMMENCING WORK OR MAKING ANY SHOP DRAWINGS.



Castle Green Homes,
Unit 20,
St. Asaph Business Park,
Ffordd Richard Davies, St Asaph,
Denbighshire. LL17 0LJ.
Tel. 01745 536677
Fax. 01745 536688

Site: -

Title: Beaumont 3 Bed Elevations Brick

Scale: 1:100 @ A3


Date: 26.08.2021

Ref: BEAU-01

Rev:



FRONT ELEVATION

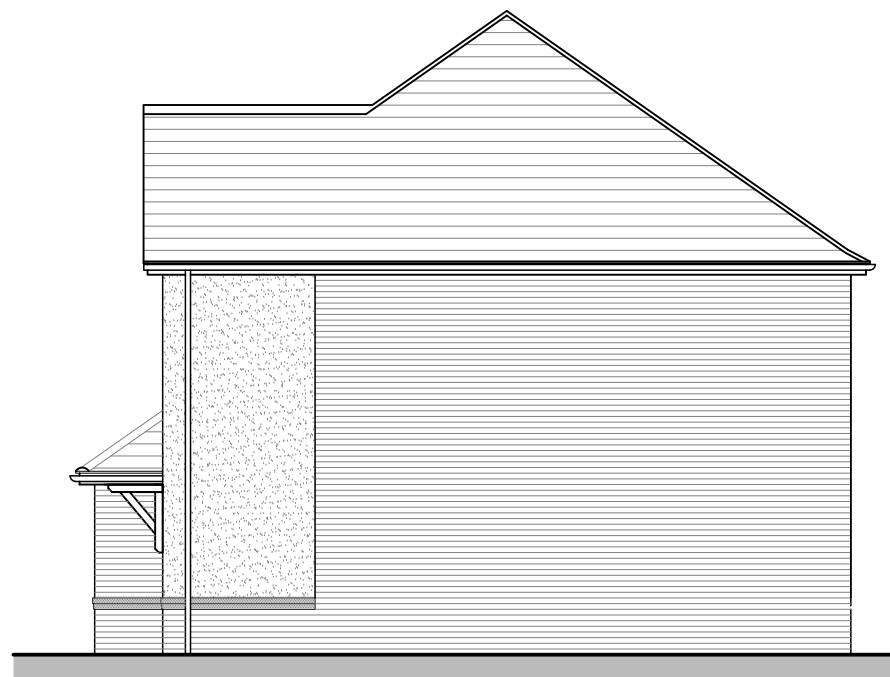

SIDE ELEVATION



REAR ELEVATION



SIDE ELEVATION

Rev: Description: Date:

CASTLE GREEN RANGE 2021

DO NOT SCALE FROM THIS DRAWING
ALL DIMENSIONS MUST BE VERIFIED AT THE SITE BEFORE SETTING OUT,
COMMENCING WORK OR MAKING ANY SHOP DRAWINGS.



Castle Green Homes,
Unit 20,
St. Asaph Business Park,
Ffordd Richard Davies, St Asaph,
Denbighshire. LL17 0LJ.
Tel. 01745 536677
Fax. 01745 536688

Site: -


Title: Beaumont 3 Bed Elevations Render

Scale: 1:100 @ A3


Date: 26.08.2021

Ref: BEAU-02

Rev:

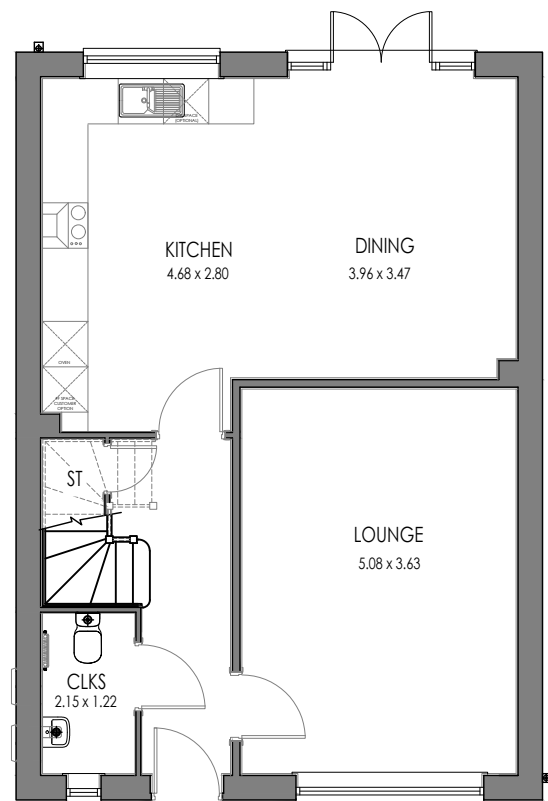

GROUND FLOOR

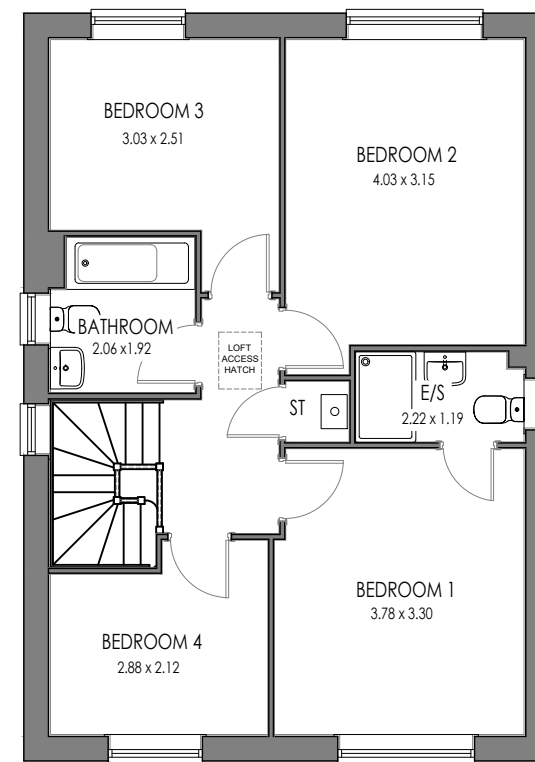

FIRST FLOOR

Rev: Description:

Date:

CASTLE GREEN CORE RANGE

DO NOT SCALE FROM THIS DRAWING
ALL DIMENSIONS MUST BE VERIFIED AT THE SITE BEFORE SETTING OUT,
COMMENCING WORK OR MAKING ANY SHOP DRAWINGS.



Castle Green Homes,
Unit 20,
St. Asaph Business Park,
Ffordd Richard Davies, St Asaph,
Denbighshire. LL17 0LJ.
Tel. 01745 536677
Fax. 01745 536688

Site:

Title:

W-BUR.1 Planning Floor Plans

Scale:

1:50 @ A3

Date:

28.07.2022

Ref:


W-BUR.1 00

Rev:

-



FRONT ELEVATION

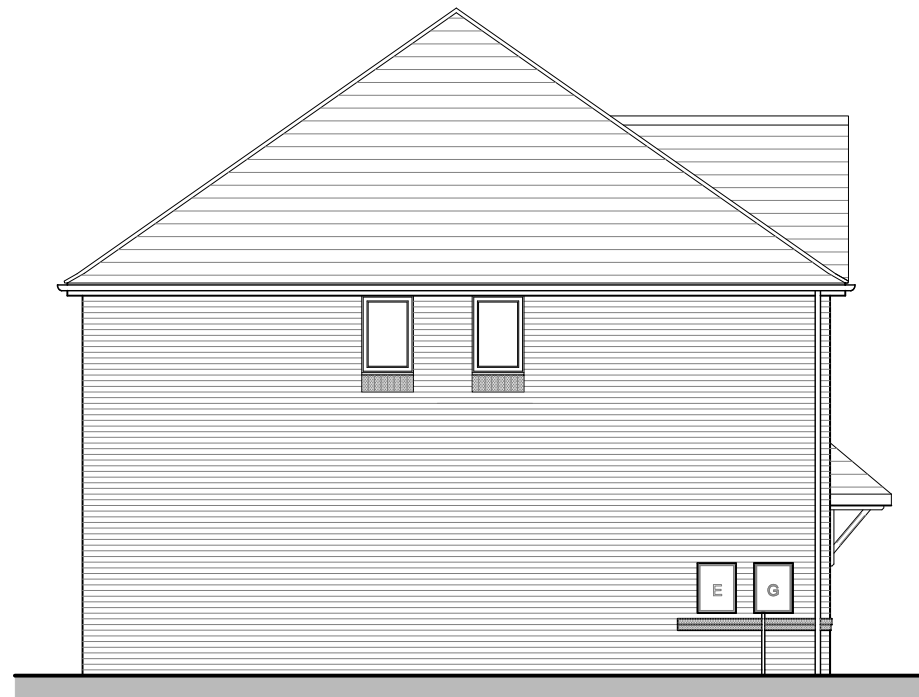

SIDE ELEVATION



REAR ELEVATION



SIDE ELEVATION

Rev: Description:

Date:

CASTLE GREEN CORE RANGE

DO NOT SCALE FROM THIS DRAWING
ALL DIMENSIONS MUST BE VERIFIED AT THE SITE BEFORE SETTING OUT,
COMMENCING WORK OR MAKING ANY SHOP DRAWINGS.



Castle Green Homes,
Unit 20,
St. Asaph Business Park,
Ffordd Richard Davies, St Asaph,
Denbighshire. LL17 0LJ.
Tel. 01745 536677
Fax. 01745 536688

Site:

Title:

W-BUR.1 Planning Elevations (B)

Scale:

1:50 @ A3

Date:

28.07.2022

Ref:


W-BUR.1 01

Rev:

-




FRONT ELEVATION

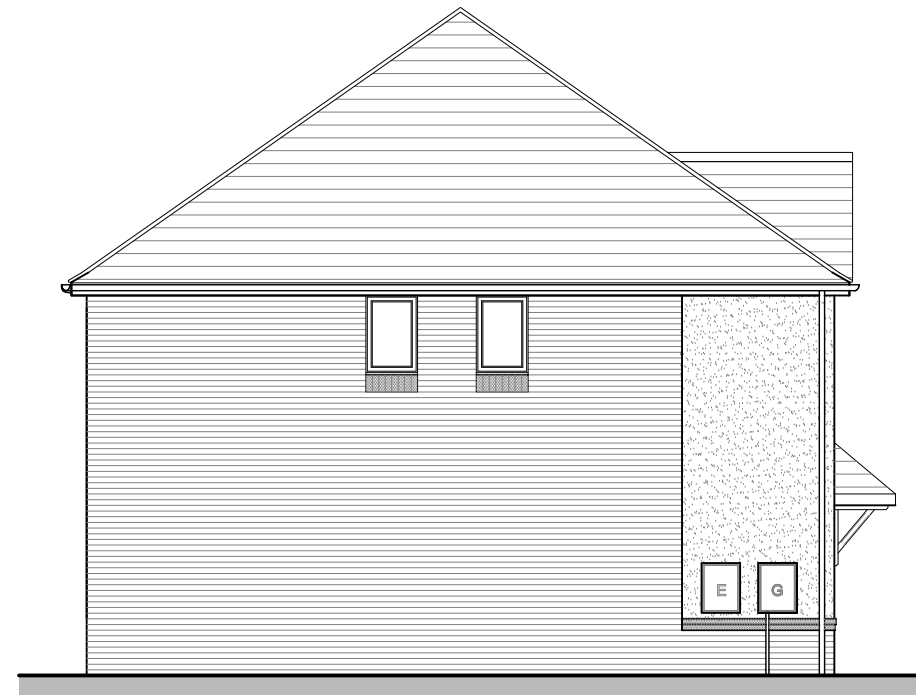

SIDE ELEVATION



REAR ELEVATION

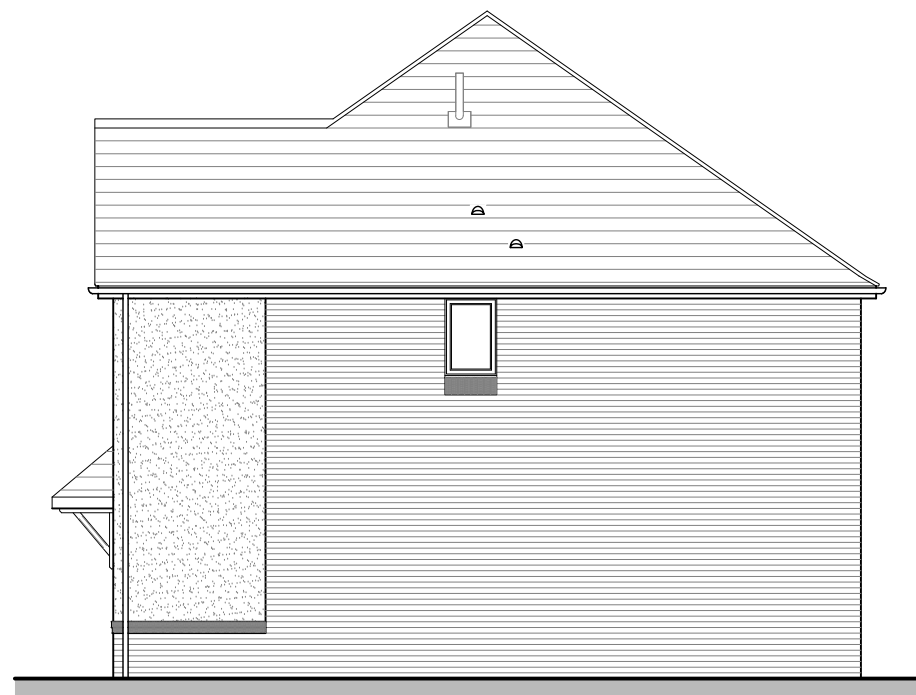

SIDE ELEVATION

Rev: Description:

Date:

CASTLE GREEN CORE RANGE

DO NOT SCALE FROM THIS DRAWING
ALL DIMENSIONS MUST BE VERIFIED AT THE SITE BEFORE SETTING OUT,
COMMENCING WORK OR MAKING ANY SHOP DRAWINGS.



Castle Green Homes,
Unit 20,
St. Asaph Business Park,
Ffordd Richard Davies, St Asaph,
Denbighshire. LL17 0LJ.
Tel. 01745 536677
Fax. 01745 536688

Site:

Title:

W-BUR.1 Planning Elevations (R)

Scale:

1:50 @ A3

Date:


28.07.2022

Ref:


W-BUR.1 02

Rev:

-

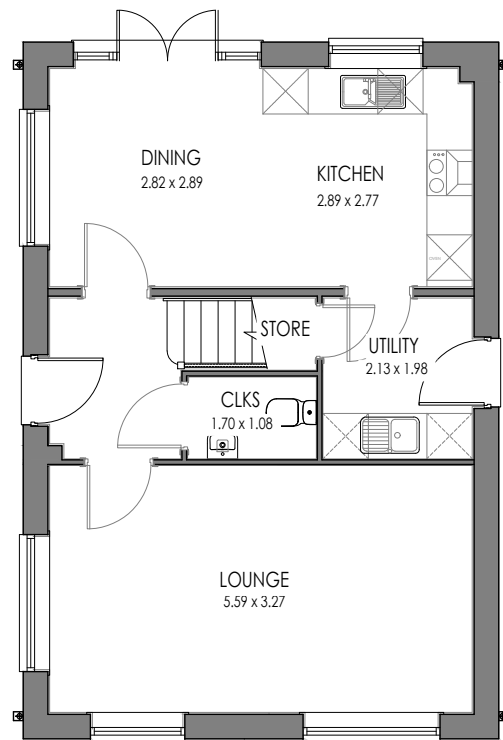

GROUND FLOOR

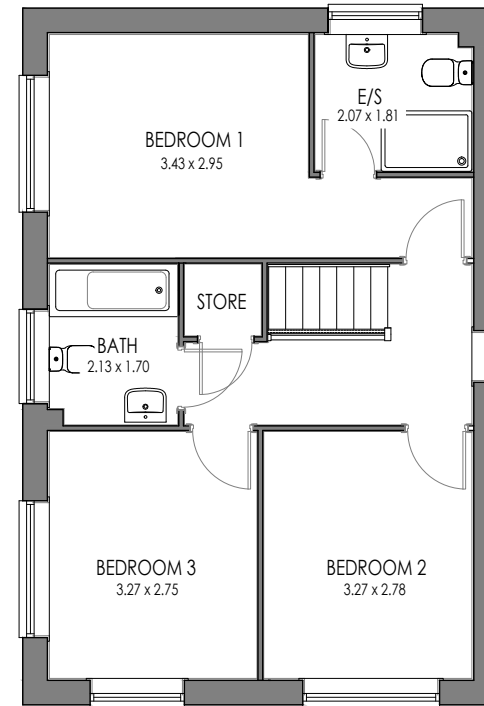

FIRST FLOOR

Rev:	Description:	Date:
A	Utility door updated	24.08.22

CASTLE GREEN RANGE 2021

DO NOT SCALE FROM THIS DRAWING
ALL DIMENSIONS MUST BE VERIFIED AT THE SITE BEFORE SETTING OUT,
COMMENCING WORK OR MAKING ANY SHOP DRAWINGS.



Castle Green Homes,
Unit 20,
St. Asaph Business Park,
Ffordd Richard Davies, St Asaph,
Denbighshire. LL17 0LJ.
Tel. 01745 536677

Site:	
Title:	Henley Floor Plan
Scale:	1:50 @ A3
Date:	26.08.2021
Ref:	HEN-00
Rev:	A



FRONT ELEVATION



SIDE ELEVATION



REAR ELEVATION



SIDE ELEVATION

Rev:	Description:	Date:
A	Brick banding amended	24.08.22

CASTLE GREEN RANGE 2021

DO NOT SCALE FROM THIS DRAWING
ALL DIMENSIONS MUST BE VERIFIED AT THE SITE BEFORE SETTING OUT.
COMMENCING WORK OR MAKING ANY SHOP DRAWINGS.



Castle Green Homes,
Unit 20,
St. Asaph Business Park,
Ffordd Richard Davies, St Asaph,
Denbighshire. LL17 0LJ.
Tel. 01745 536677

Site: _____


Title: _____
Henley Elevations Brick

Scale: 1:100 @ A3

Date: 26.08.2021

Ref: HEN-01

Rev: A

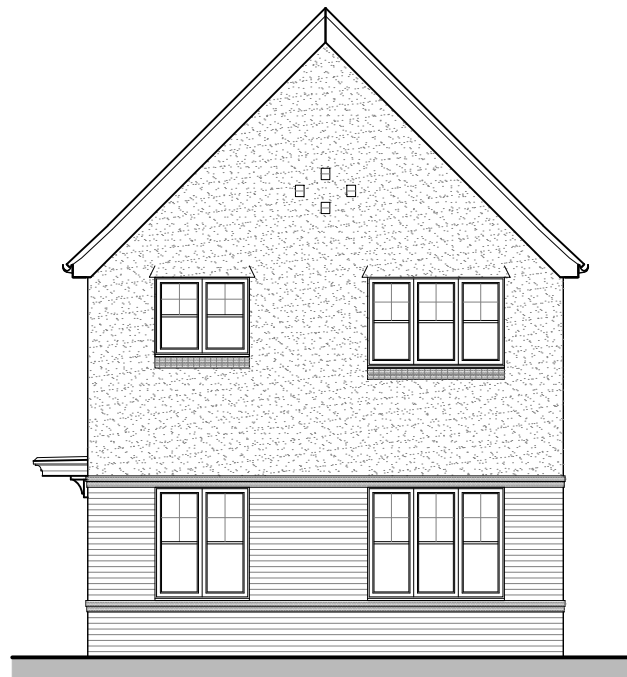

FRONT ELEVATION



SIDE ELEVATION



REAR ELEVATION



SIDE ELEVATION

Rev:	Description:	Date:
A	Brick banding amended	24.08.22

CASTLE GREEN RANGE 2021

DO NOT SCALE FROM THIS DRAWING
ALL DIMENSIONS MUST BE VERIFIED AT THE SITE BEFORE SETTING OUT.
COMMENCING WORK OR MAKING ANY SHOP DRAWINGS.



Castle Green Homes,
Unit 20,
St. Asaph Business Park,
Ffordd Richard Davies, St Asaph,
Denbighshire. LL17 0LJ.
Tel. 01745 536677

Site: _____

Title: _____
Henley Elevations Render

Scale:	Date:
1:100 @ A3	26.08.2021

Ref:	Rev:
HEN-02	A



FRONT ELEVATION



SIDE ELEVATION



REAR ELEVATION



SIDE ELEVATION

Rev: Description:

Date:

CASTLE GREEN RANGE 2021

DO NOT SCALE FROM THIS DRAWING
ALL DIMENSIONS MUST BE VERIFIED AT THE SITE BEFORE SETTING OUT.
COMMENCING WORK OR MAKING ANY SHOP DRAWINGS.



Castle Green Homes,
Unit 20,
St. Asaph Business Park,
Ffordd Richard Davies, St Asaph,
Denbighshire. LL17 0LJ.
Tel. 01745 536677

Site: _____

Title: _____
Henley Elevations Hip Brick

Scale: 1:100 @ A3

Date: 24.08.2022

Ref: HEN-03

Rev: -



FRONT ELEVATION



SIDE ELEVATION



REAR ELEVATION



SIDE ELEVATION

Rev: Description:

Date:

CASTLE GREEN RANGE 2021

DO NOT SCALE FROM THIS DRAWING
ALL DIMENSIONS MUST BE VERIFIED AT THE SITE BEFORE SETTING OUT.
COMMENCING WORK OR MAKING ANY SHOP DRAWINGS.



Castle Green Homes,
Unit 20,
St. Asaph Business Park,
Ffordd Richard Davies, St Asaph,
Denbighshire. LL17 0LJ.
Tel. 01745 536677

Site:

Title:

Henley Elevations Hip Render

Scale:

1:100 @ A3

Date:


24.08.2022

Ref:


HEN-04

Rev:

-

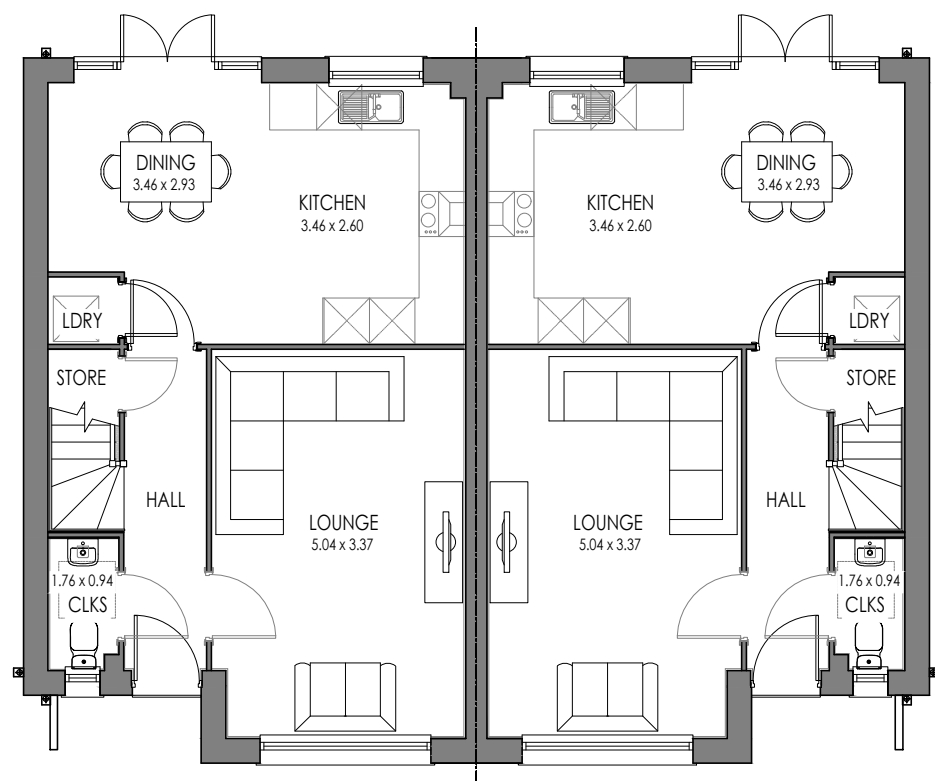

GROUND FLOOR

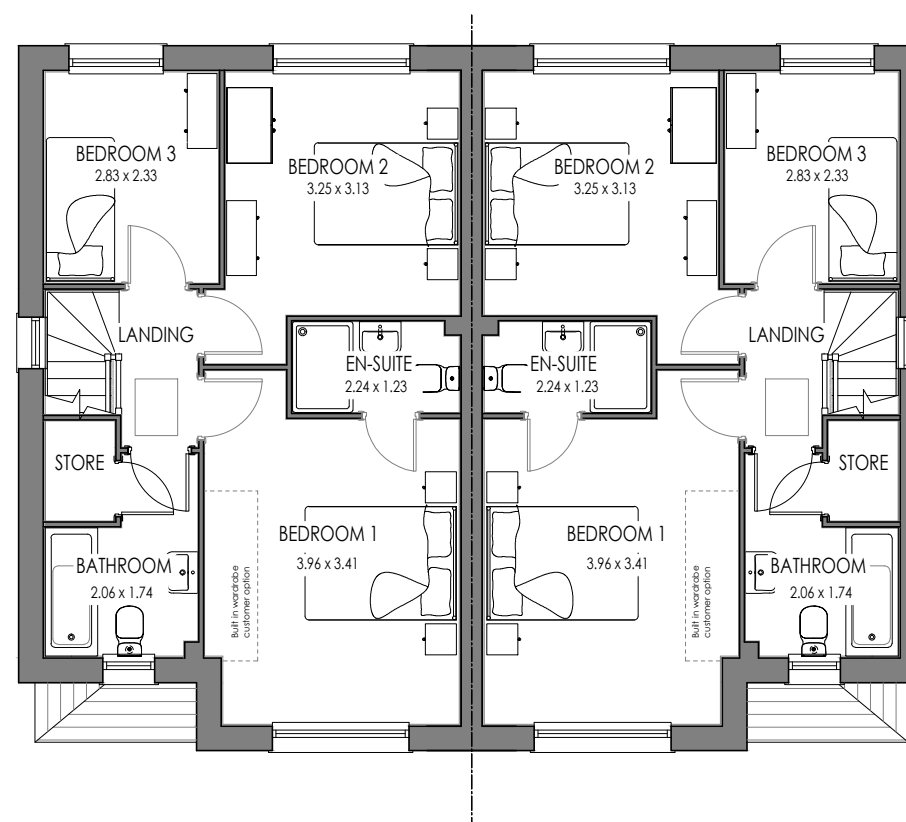

FIRST FLOOR

Rev: Description:

Date:

CASTLE GREEN RANGE 2021

DO NOT SCALE FROM THIS DRAWING
ALL DIMENSIONS MUST BE VERIFIED AT THE SITE BEFORE SETTING OUT,
COMMENCING WORK OR MAKING ANY SHOP DRAWINGS.



Castle Green Homes,
Unit 20,
St. Asaph Business Park,
Ffordd Richard Davies, St Asaph,
Denbighshire. LL17 0LJ.
Tel. 01745 536677

Site: _____

Title: _____
Marlow Semi Floor Plan

Scale: 1:50 @ A3 Date: 25.08.2021

Ref: MAR-00 Rev: _____



FRONT ELEVATION



SIDE ELEVATION



REAR ELEVATION



SIDE ELEVATION

Rev: Description: Date:

CASTLE GREEN RANGE 2021

DO NOT SCALE FROM THIS DRAWING
ALL DIMENSIONS MUST BE VERIFIED AT THE SITE BEFORE SETTING OUT,
COMMENCING WORK OR MAKING ANY SHOP DRAWINGS.



Castle Green Homes,
Unit 20,
St. Asaph Business Park,
Ffordd Richard Davies, St Asaph,
Denbighshire. LL17 0LJ.
Tel. 01745 536677

Site:

Title:
Marlow Semi Elevations Brick

Scale:
1:50 @ A3


Date:
25.08.2021

Ref:
MAR-01

Rev:



FRONT ELEVATION

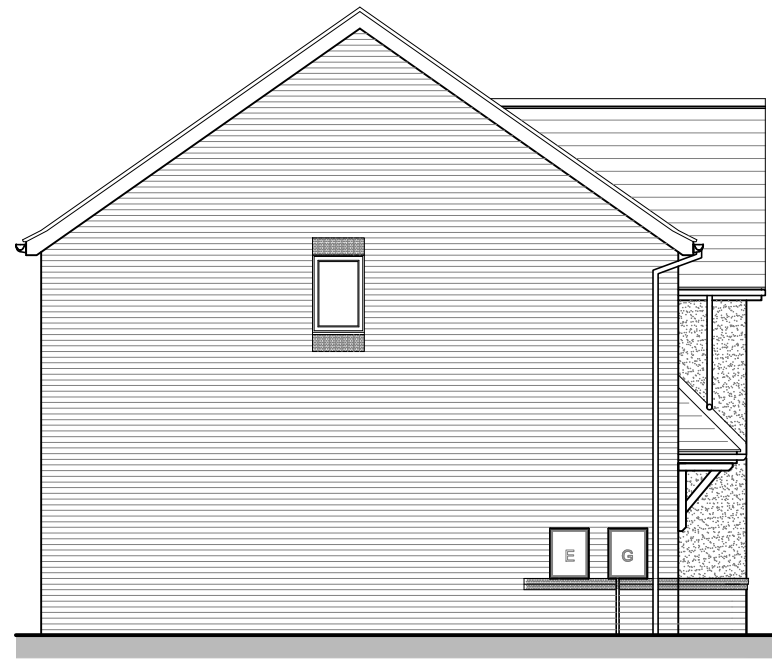

SIDE ELEVATION



REAR ELEVATION



SIDE ELEVATION

Rev: Description: Date:

CASTLE GREEN RANGE 2021

DO NOT SCALE FROM THIS DRAWING
ALL DIMENSIONS MUST BE VERIFIED AT THE SITE BEFORE SETTING OUT,
COMMENCING WORK OR MAKING ANY SHOP DRAWINGS.



Castle Green Homes,
Unit 20,
St. Asaph Business Park,
Ffordd Richard Davies, St Asaph,
Denbighshire. LL17 0LJ.
Tel. 01745 536677

Site:


Title:
Marlow Semi Elevations Render

Scale:
1:50 @ A3


Date:
25.08.2021

Ref:
MAR-02

Rev:

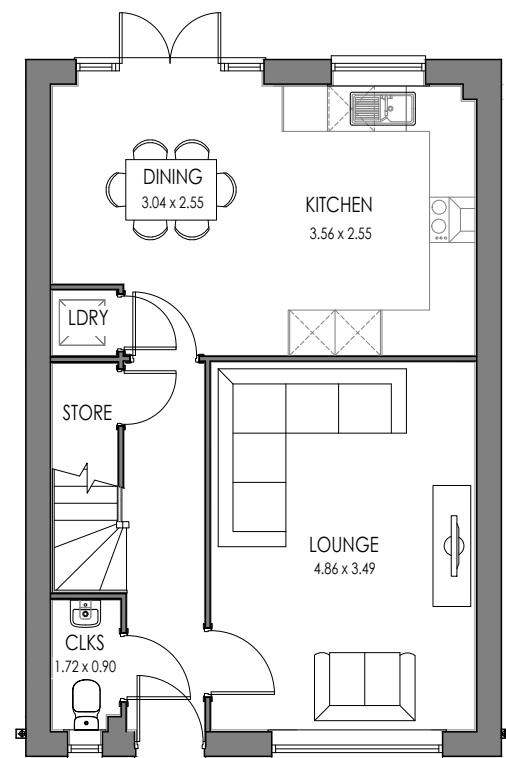

GROUND FLOOR

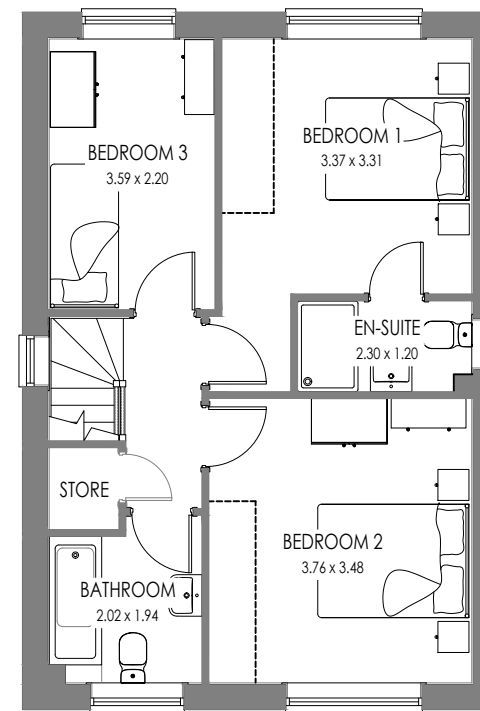

FIRST FLOOR

Rev: Description: Date:
 A Optional wardrobes updated 04.04.22

CASTLE GREEN RANGE 2021

DO NOT SCALE FROM THIS DRAWING
 ALL DIMENSIONS MUST BE VERIFIED AT THE SITE BEFORE SETTING OUT,
 COMMENCING WORK OR MAKING ANY SHOP DRAWINGS.



Castle Green Homes,
 Unit 20,
 St. Asaph Business Park,
 Ffordd Richard Davies, St Asaph,
 Denbighshire. LL17 0LJ.
 Tel. 01745 536677

Site: _____

Title: _____
 Oxford Floor Plan

Scale: 1:50 @ A3 Date: 27.08.2021

Ref: OX-00 Rev: A




FRONT ELEVATION



SIDE ELEVATION



REAR ELEVATION

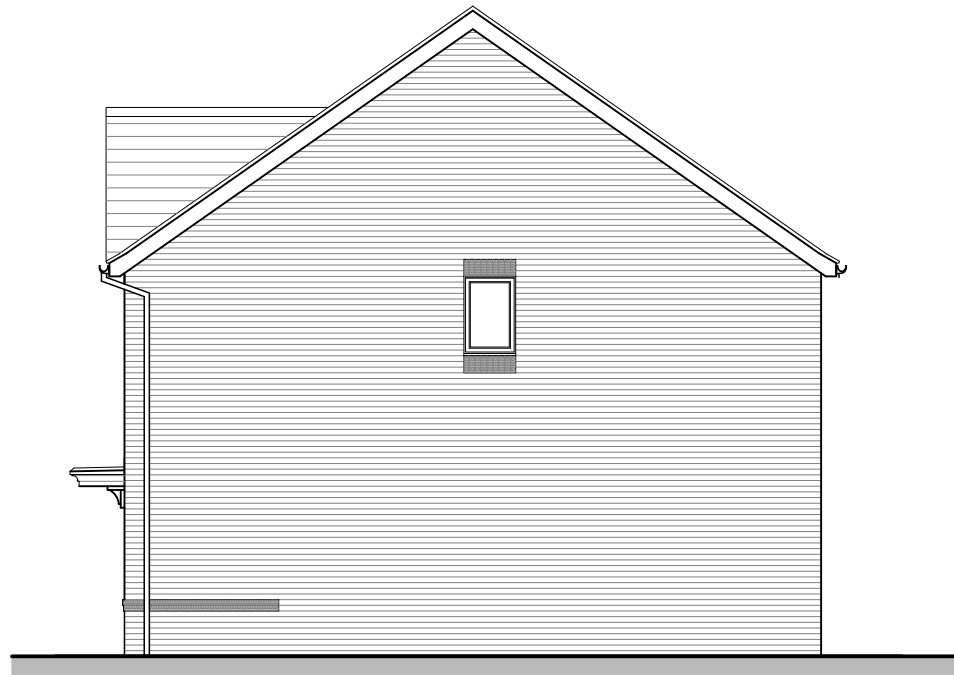

SIDE ELEVATION

Rev:	Description:	Date:
A	Front Door style changed	04.04.22

CASTLE GREEN RANGE 2021

DO NOT SCALE FROM THIS DRAWING
ALL DIMENSIONS MUST BE VERIFIED AT THE SITE BEFORE SETTING OUT,
COMMENCING WORK OR MAKING ANY SHOP DRAWINGS.



Castle Green Homes,
Unit 20,
St. Asaph Business Park,
Ffordd Richard Davies, St Asaph,
Denbighshire. LL17 0LJ.
Tel. 01745 536677

Site: _____

Title: _____
Oxford Elevations Brick

Scale: 1:50 @ A3

Date: 27.08.2021

Ref: OX-01

Rev: A




FRONT ELEVATION



SIDE ELEVATION



REAR ELEVATION

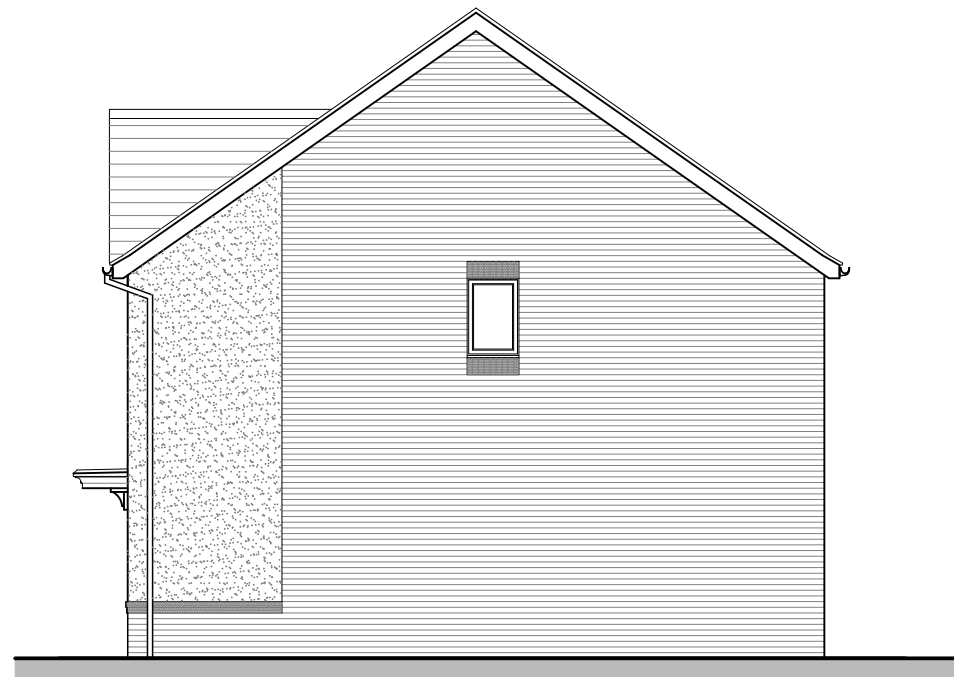

SIDE ELEVATION

Rev:	Description:	Date:
A	Front Door style changed	04.04.22

CASTLE GREEN RANGE 2021

DO NOT SCALE FROM THIS DRAWING
ALL DIMENSIONS MUST BE VERIFIED AT THE SITE BEFORE SETTING OUT,
COMMENCING WORK OR MAKING ANY SHOP DRAWINGS.




Castle Green Homes,
Unit 20,
St. Asaph Business Park,
Ffordd Richard Davies, St Asaph,
Denbighshire. LL17 0LJ.
Tel. 01745 536677

Site: _____


Title: _____
Oxford Elevations Render

Scale:	Date:
1:50 @ A3	27.08.2021

Ref:	Rev:
OX-02	A

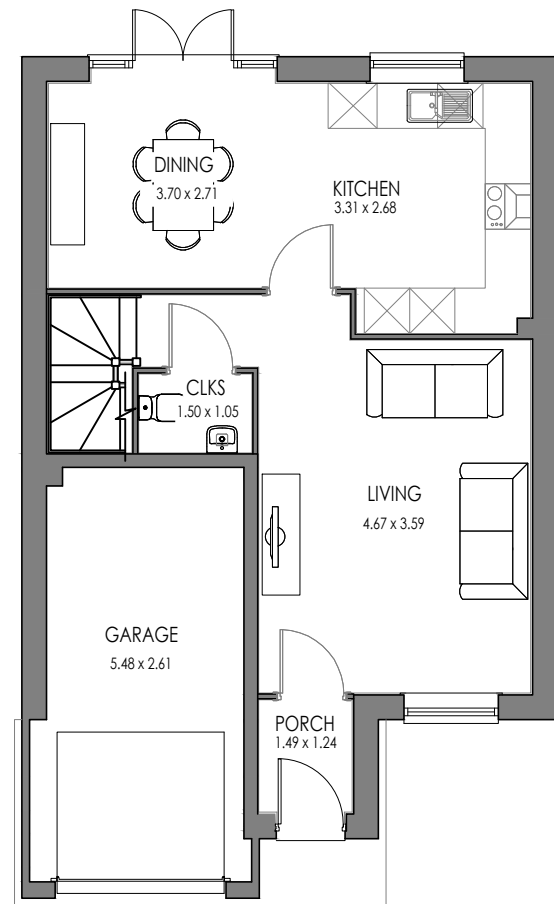

GROUND FLOOR PLAN

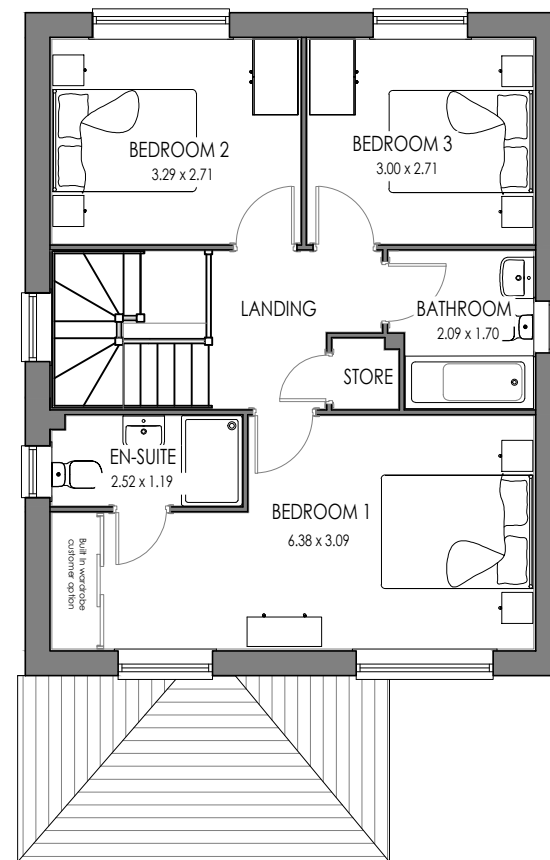

FIRST FLOOR PLAN

Rev: Description: Date:

CASTLE GREEN RANGE 2021

DO NOT SCALE FROM THIS DRAWING
ALL DIMENSIONS MUST BE VERIFIED AT THE SITE BEFORE SETTING OUT,
COMMENCING WORK OR MAKING ANY SHOP DRAWINGS.



Castle Green Homes,
Unit 20,
St. Asaph Business Park,
Ffordd Richard Davies, St Asaph,
Denbighshire. LL17 0LJ.
Tel. 01745 536677

Site:

Title:
Stratford Floor Plans

Scale:
1:50 @ A3

Date:
25.08.2021

Ref:
STRAT-00

Rev:




FRONT ELEVATION



SIDE ELEVATION



REAR ELEVATION

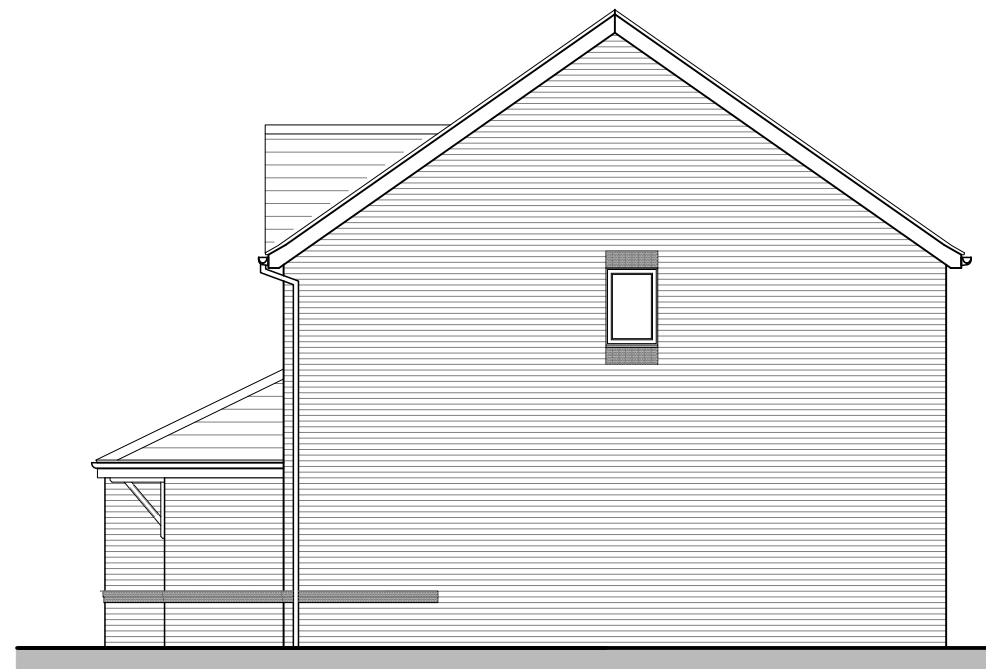

SIDE ELEVATION

Rev:	Description:	Date:
A	Front door style changed	01.04.22

CASTLE GREEN RANGE 2021

DO NOT SCALE FROM THIS DRAWING
ALL DIMENSIONS MUST BE VERIFIED AT THE SITE BEFORE SETTING OUT.
COMMENCING WORK OR MAKING ANY SHOP DRAWINGS.




Castle Green Homes,
Unit 20,
St. Asaph Business Park,
Ffordd Richard Davies, St Asaph,
Denbighshire. LL17 0LJ.
Tel. 01745 536677

Site:	
Title:	Stratford Elevations Brick
Scale:	1:50 @ A3
Date:	25.08.2021
Ref:	STRAT-01
Rev:	A




FRONT ELEVATION

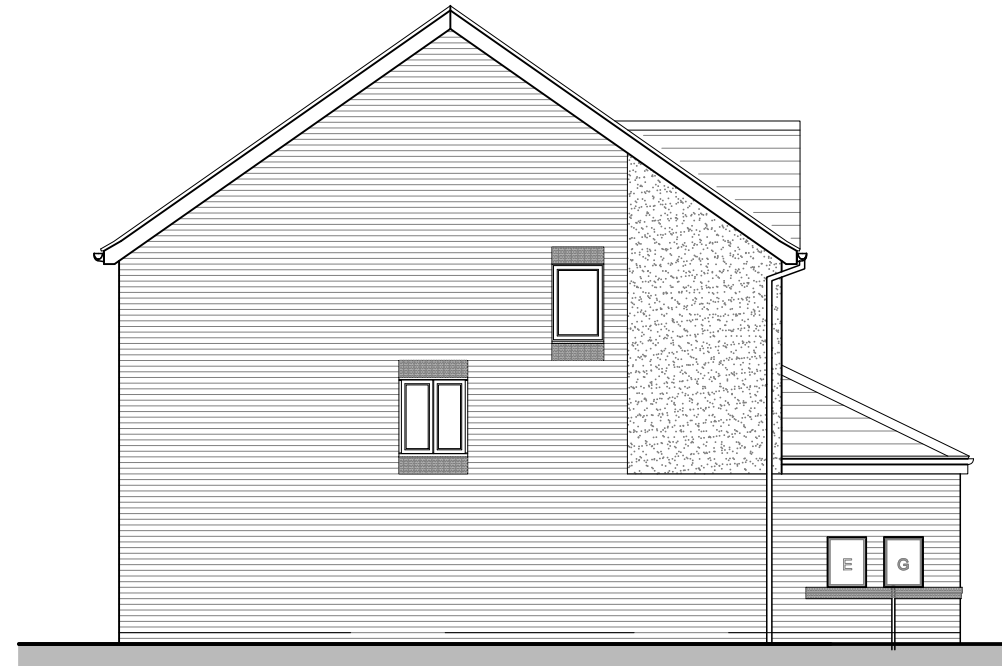

SIDE ELEVATION



REAR ELEVATION

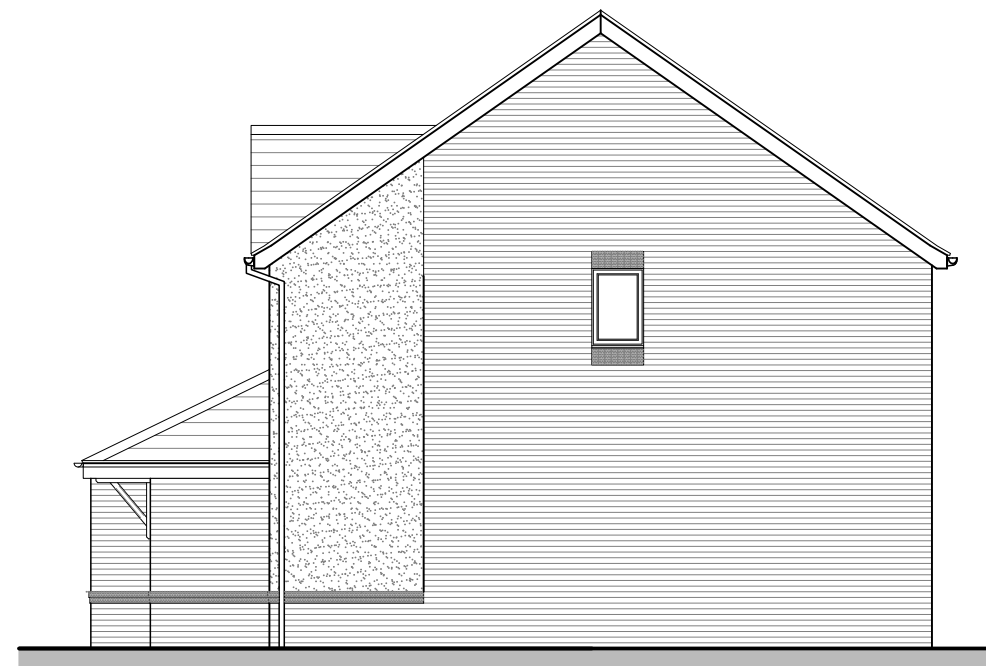

SIDE ELEVATION

Rev:	Description:	Date:
A	Front door style changed	01.04.22

CASTLE GREEN RANGE 2021

DO NOT SCALE FROM THIS DRAWING
ALL DIMENSIONS MUST BE VERIFIED AT THE SITE BEFORE SETTING OUT.
COMMENCING WORK OR MAKING ANY SHOP DRAWINGS.




Castle Green Homes,
Unit 20,
St. Asaph Business Park,
Ffordd Richard Davies, St Asaph,
Denbighshire. LL17 0LJ.
Tel. 01745 536677

Site: _____


Title: Stratford Elevations Render

Scale:	Date:
1:50 @ A3	25.08.2021

Ref:	Rev:
STRAT-02	A

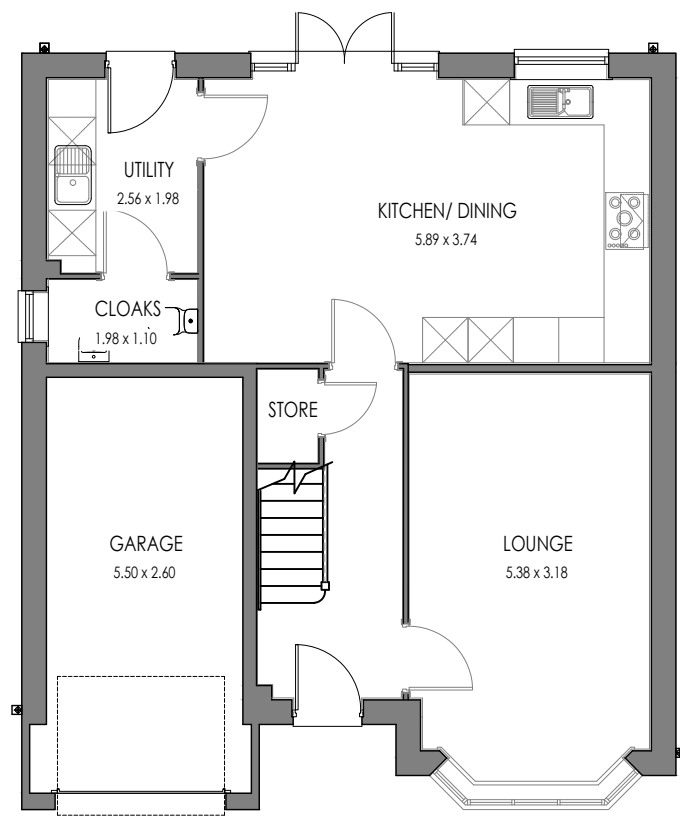

GROUND FLOOR PLAN

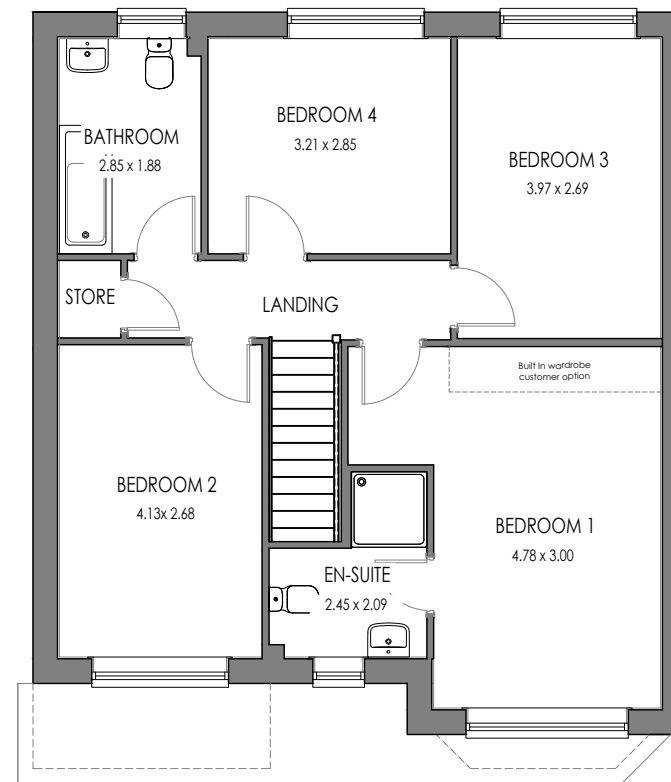

FIRST FLOOR PLAN

Rev: Description: Date:

CASTLE GREEN RANGE 2021

DO NOT SCALE FROM THIS DRAWING
ALL DIMENSIONS MUST BE VERIFIED AT THE SITE BEFORE SETTING OUT,
COMMENCING WORK OR MAKING ANY SHOP DRAWINGS.



Castle Green Homes,
Unit 20,
St. Asaph Business Park,
Ffordd Richard Davies, St Asaph,
Denbighshire. LL17 0LJ.
Tel. 01745 536677
Fax. 01745 536688

Site:

Title:
Wentworth Floor Plan

Scale:
1:50 @ A3


Date:
27.08.2021

Ref:
WEN-00

Rev:




FRONT ELEVATION

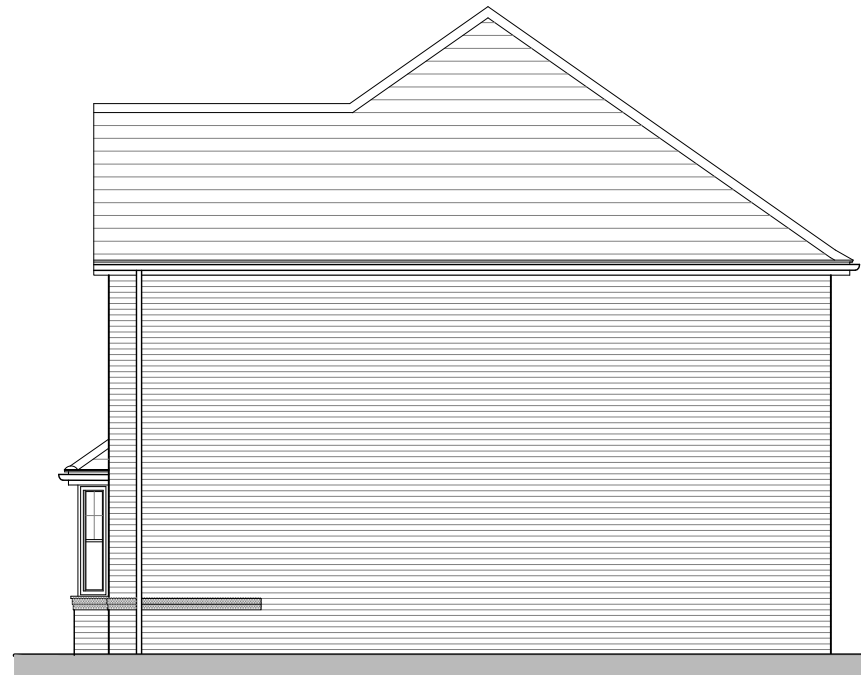

SIDE ELEVATION



REAR ELEVATION

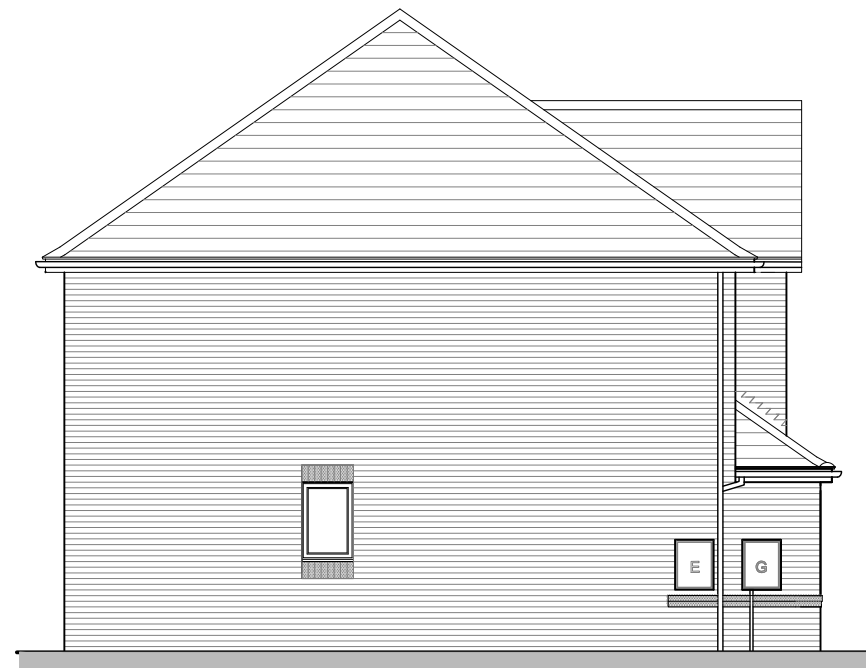

SIDE ELEVATION

Rev: Description:

Date:

CASTLE GREEN RANGE 2021

DO NOT SCALE FROM THIS DRAWING
ALL DIMENSIONS MUST BE VERIFIED AT THE SITE BEFORE SETTING OUT.
COMMENCING WORK OR MAKING ANY SHOP DRAWINGS.



Castle Green Homes,
Unit 20,
St. Asaph Business Park,
Ffordd Richard Davies, St Asaph,
Denbighshire. LL17 0LJ.
Tel. 01745 536677
Fax. 01745 536688

Site:

Title:

Wentworth Elevations Brick

Scale:

1:50 @ A3

Date:

27.08.2021


Ref:

WEN-01

Rev:




FRONT ELEVATION

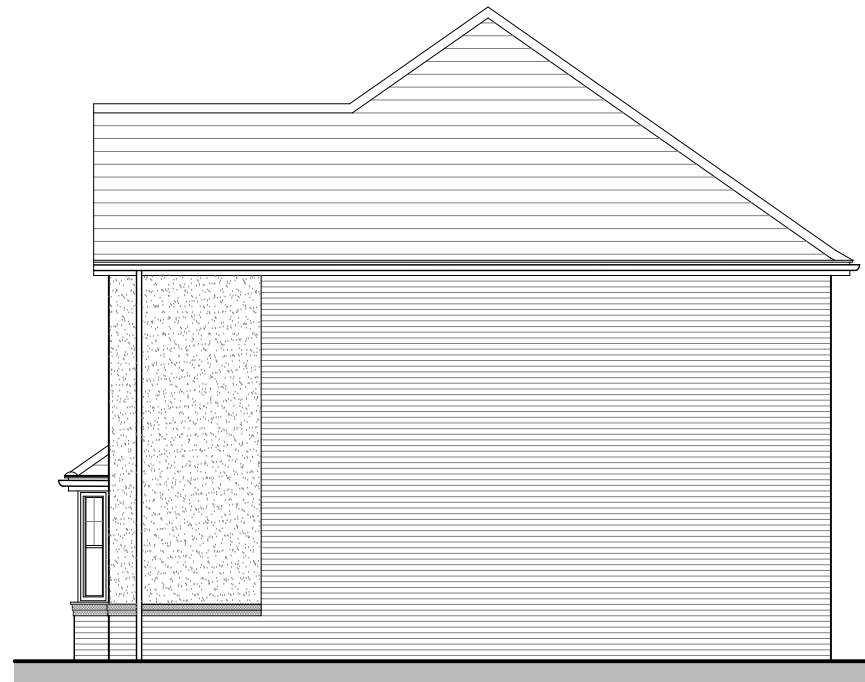

SIDE ELEVATION



REAR ELEVATION

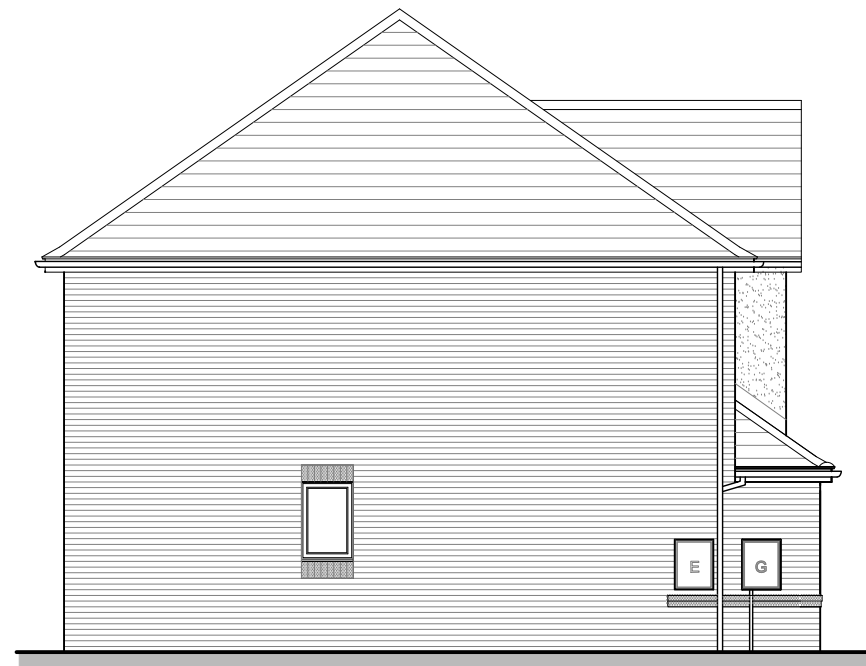

SIDE ELEVATION

Rev: Description:

Date:

CASTLE GREEN RANGE 2021

DO NOT SCALE FROM THIS DRAWING
ALL DIMENSIONS MUST BE VERIFIED AT THE SITE BEFORE SETTING OUT.
COMMENCING WORK OR MAKING ANY SHOP DRAWINGS.



Castle Green Homes,
Unit 20,
St. Asaph Business Park,
Ffordd Richard Davies, St Asaph,
Denbighshire. LL17 0LJ.
Tel. 01745 536677
Fax. 01745 536688

Site:

Title:

Wentworth Elevations Render

Scale:

1:50 @ A3

Date:

27.08.2021

Ref:

WEN-02

Rev: