

Date:

CASTLE GREEN CORE RANGE

DO NOT SCALE FROM THIS DRAWING ALL DIMENSIONS MUST BE VERIFIED AT THE SITE BEFORE SETTING OUT, COMMENCING WORK OR MAKING ANY SHOP DRAWINGS.



Castle Green Homes, Unit 20, St. Asaph Business Park, Ffordd Richard Davies, St Asaph, Denbighshire. LL17 0LJ. Tel. 01745 536677

Title

4P2B Gable/4P2B HIP SEMI - Planning Floor Plans 895ft² / 83.14m²

1:100 @ A3

11.09.22


4P2B BLK.3-00

Rev:







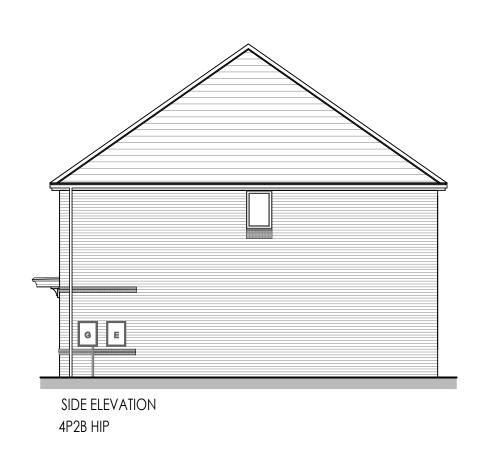

Date:

CASTLE GREEN CORE RANGE

DO NOT SCALE FROM THIS DRAWING ALL DIMENSIONS MUST BE VERIFIED AT THE SITE BEFORE SETTING OUT, COMMENCING WORK OR MAKING ANY SHOP DRAWINGS.



Castle Green Homes, Unit 20, St. Asaph Business Park, Ffordd Richard Davies, St Asaph, Denbighshire. LL17 0LJ. Tel. 01745 536677


Title: 4P2B Gable/4P2B HIP SEMI - Planning Elevations (Brick) 895ft² / 83.14m²


1:100 @ A3


11.09.22

4P2B BLK.3-01



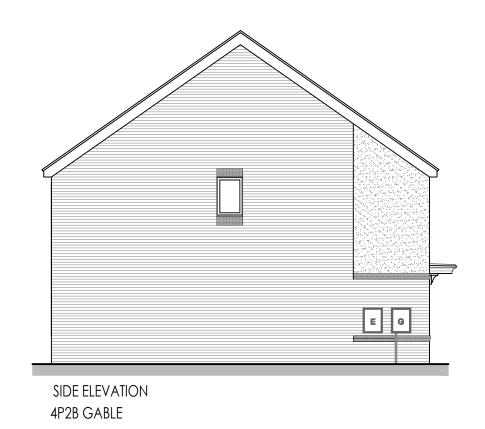

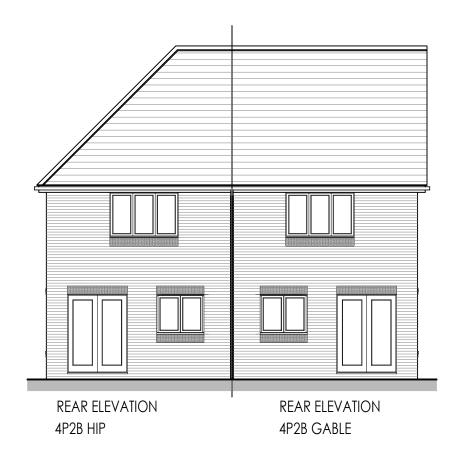

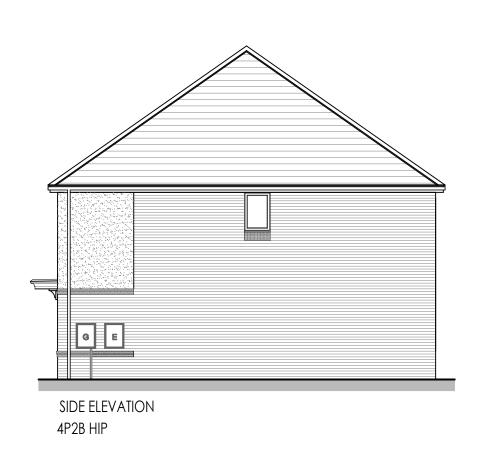

CASTLE GREEN CORE RANGE

Date:

DO NOT SCALE FROM THIS DRAWING ALL DIMENSIONS MUST BE VERIFIED AT THE SITE BEFORE SETTING OUT, COMMENCING WORK OR MAKING ANY SHOP DRAWINGS.




Castle Green Homes, Unit 20, St. Asaph Business Park, Ffordd Richard Davies, St Asaph, Denbighshire. LL17 0LJ. Tel. 01745 536677


Title: 4P2B Gable/4P2B HIP SEMI - Planning Elevations (Render) 895ft² / 83.14m²

1:100 @ A3

11.09.22

4P2B BLK.3-02

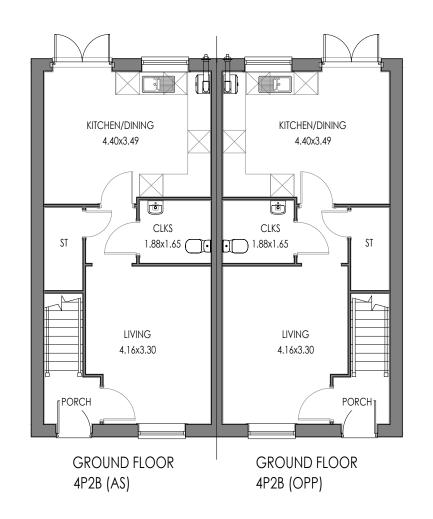

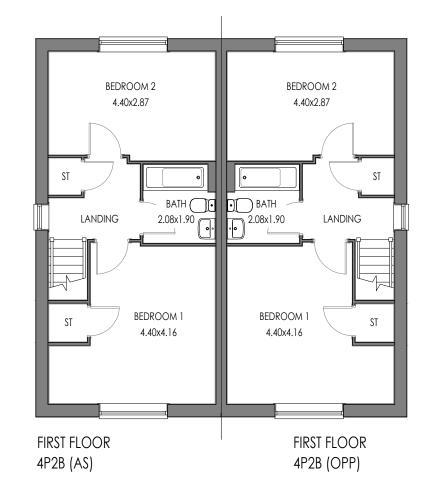

Date:

CASTLE GREEN CORE RANGE

DO NOT SCALE FROM THIS DRAWING ALL DIMENSIONS MUST BE VERIFIED AT THE SITE BEFORE SETTING OUT, COMMENCING WORK OR MAKING ANY SHOP DRAWINGS.



Castle Green Homes, Unit 20, St. Asaph Business Park, Ffordd Richard Davies, St Asaph, Denbighshire. LL17 OLJ. Tel. 01745 536677

- Hitle:


4P2B HIP SEMI - Planning Floor Plans 895ft² / 83.14m²


1:100 @ A3


11.09.22

4P2B BLK.1-00



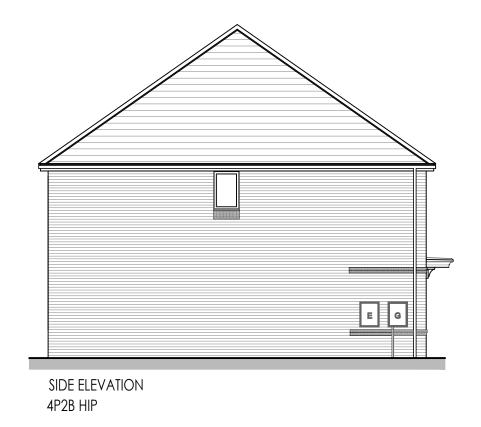

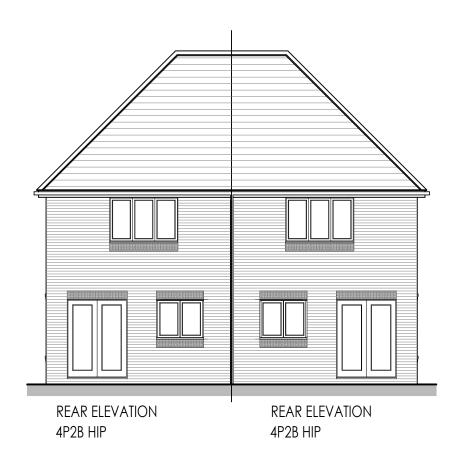

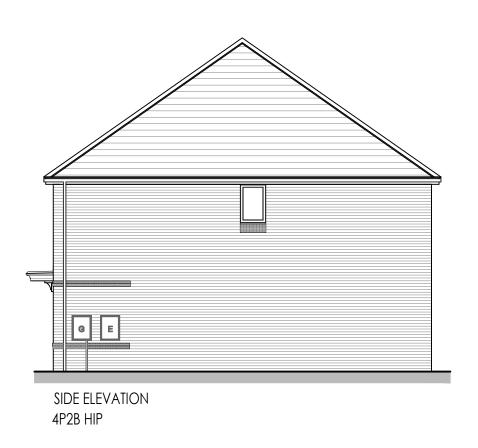

Date:

CASTLE GREEN CORE RANGE

DO NOT SCALE FROM THIS DRAWING ALL DIMENSIONS MUST BE VERIFIED AT THE SITE BEFORE SETTING OUT, COMMENCING WORK OR MAKING ANY SHOP DRAWINGS.



Castle Green Homes, Unit 20, St. Asaph Business Park, Ffordd Richard Davies, St Asaph, Denbighshire, LL17 OLJ. Tel. 01745 536677

Title:

4P2B HIP SEMI - Planning Elevations (Brick) 895ft² / 83.14m²


1:100 @ A3


11.09.22


Ref: 4P2B BLK.1-01

Rev:



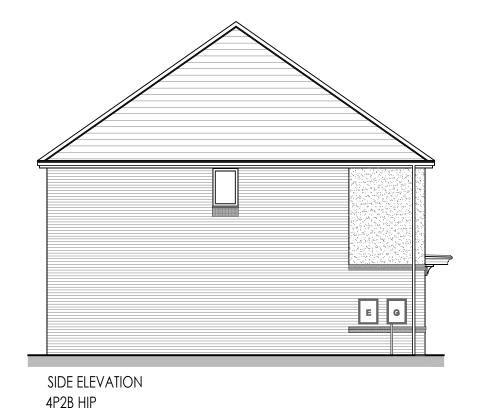

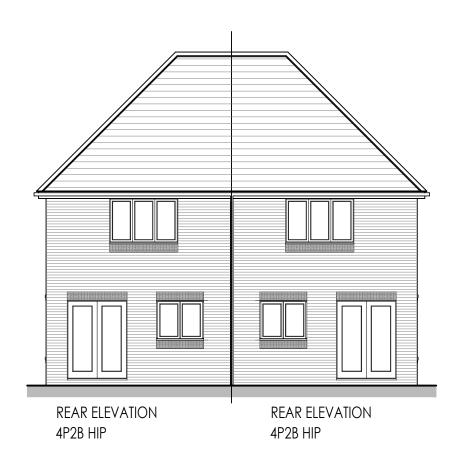

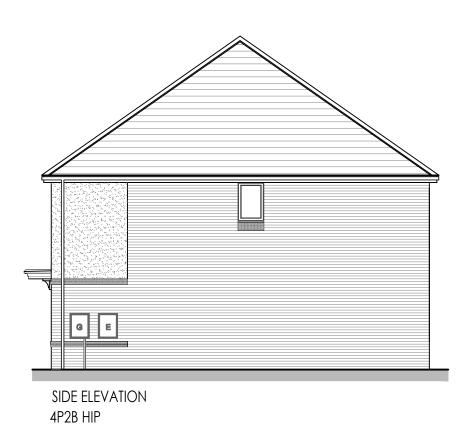

Date:

CASTLE GREEN CORE RANGE

DO NOT SCALE FROM THIS DRAWING ALL DIMENSIONS MUST BE VERIFIED AT THE SITE BEFORE SETTING OUT, COMMENCING WORK OR MAKING ANY SHOP DRAWINGS.



Castle Green Homes, Unit 20, St. Asaph Business Park, Ffordd Richard Davies, St Asaph, Denbighshire. LL17 0LJ. Tel. 01745 536677

Title:


4P2B HIP SEMI - Planning Elevations (Render) 895ft² / 83.14m²


1:100 @ A3

11.09.22

4P2B BLK.1-02

Rev:

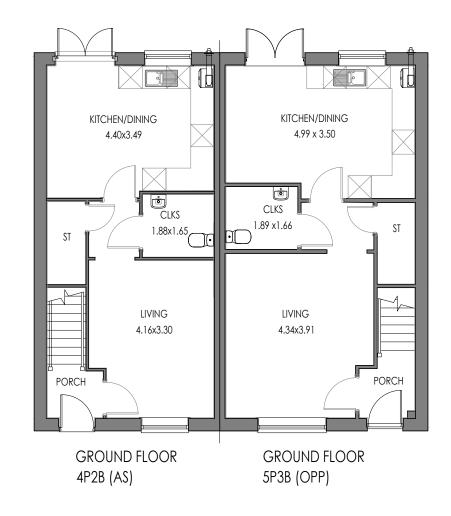

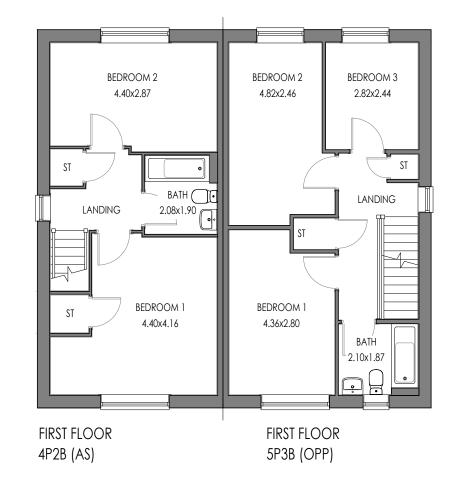

Date:

CASTLE GREEN CORE RANGE

DO NOT SCALE FROM THIS DRAWING ALL DIMENSIONS MUST BE VERIFIED AT THE SITE BEFORE SETTING OUT, COMMENCING WORK OR MAKING ANY SHOP DRAWINGS.



Castle Green Homes, Unit 20, St. Asaph Business Park, Ffordd Richard Davies, St Asaph, Denbighshire. LL17 0LJ. Tel. 01745 536677

4P2B/5P3B HIP SEMI - Planning Floor Plans

4P2B: 895ft² / 83.14m² 5P3B: 1015ft² / 94.32m²

Scale: 1:100 @ A3 ■ Date: ■ 11.09.22

Ref: 4P2B/5P3B BLK.2-00





Date:

CASTLE GREEN CORE RANGE

DO NOT SCALE FROM THIS DRAWING ALL DIMENSIONS MUST BE VERIFIED AT THE SITE BEFORE SETTING OUT, COMMENCING WORK OR MAKING ANY SHOP DRAWINGS.



Castle Green Homes, Unit 20, St. Asaph Business Park, Ffordd Richard Davies, St Asaph, Denbighshire. LL17 0LJ. Tel. 01745 536677

4P2B/5P3B HIP SEMI - Elevations (Brick)

4P2B: 895ft² / 83.14m² 5P3B: 1015ft² / 94.32m²

1:100 @ A3

Date: 11.09.22

Ref: 4P2B/5P3B BLK.2-01





Date:

CASTLE GREEN CORE RANGE

DO NOT SCALE FROM THIS DRAWING ALL DIMENSIONS MUST BE VERIFIED AT THE SITE BEFORE SETTING OUT, COMMENCING WORK OR MAKING ANY SHOP DRAWINGS.



Castle Green Homes, Unit 20, St. Asaph Business Park, Ffordd Richard Davies, St Asaph, Denbighshire. LL17 0LJ. Tel. 01745 536677

4P2B/5P3B HIP SEMI - Elevations (Render)


4P2B: 895ft² / 83.14m² 5P3B: 1015ft² / 94.32m²


1:100 @ A3

Date:

11.09.22

Ref: 4P2B/5P3B BLK.2-02

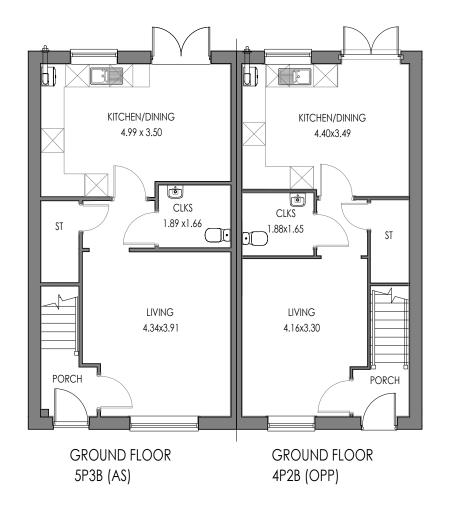

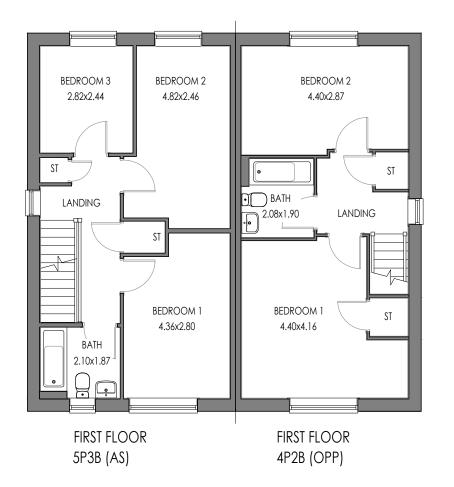

Date:

CASTLE GREEN CORE RANGE

DO NOT SCALE FROM THIS DRAWING ALL DIMENSIONS MUST BE VERIFIED AT THE SITE BEFORE SETTING OUT, COMMENCING WORK OR MAKING ANY SHOP DRAWINGS.



Castle Green Homes, Unit 20, St. Asaph Business Park, Ffordd Richard Davies, St Asaph, Denbighshire. LL17 0LJ. Tel. 01745 536677

5P3B HIP/4P2B Gable SEMI - Planning

Floor Plans 4P2B: 895ft² / 83.14m² 5P3B: 1015ft² / 94.32m²

1:100 @ A3

11.09.22

Ref: 5P3B/4P2B BLK.4-00





Date:

CASTLE GREEN CORE RANGE

DO NOT SCALE FROM THIS DRAWING ALL DIMENSIONS MUST BE VERIFIED AT THE SITE BEFORE SETTING OUT, COMMENCING WORK OR MAKING ANY SHOP DRAWINGS.



Castle Green Homes, Unit 20, St. Asaph Business Park, Ffordd Richard Davies, St Asaph, Denbighshire. LL17 OLJ. Tel. 01745 536677

5P3B HIP/4P2B Gable SEMI - Planning Elevations (Brick) 4P2B: 895ft² / 83.14m² 5P3B: 1015ft² / 94.32m²

Scale: 1:100 @ A3

11.09.22

Ref: 5P3B/4P2B BLK.4-01

ev:





Date:

CASTLE GREEN CORE RANGE

DO NOT SCALE FROM THIS DRAWING
ALL DIMENSIONS MUST BE VERIFIED AT THE SITE BEFORE SETTING OUT,
COMMENCING WORK OR MAKING ANY SHOP DRAWINGS.




Castle Green Homes, Unit 20, St. Asaph Business Park, Ffordd Richard Davies, St Asaph, Denbighshire. LL17 0LJ. Tel. 01745 536677

5P3B HIP/4P2B Gable SEMI - Planning Elevations (Render) 4P2B: 895ft² / 83.14m² 5P3B: 1015ft² / 94.32m²


1:100 @ A3

11.09.22

Ref: 5P3B/4P2B BLK.4-02 v: —

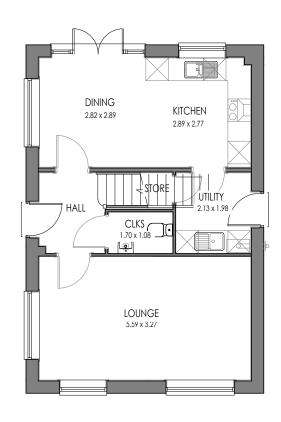

GROUND FLOOR

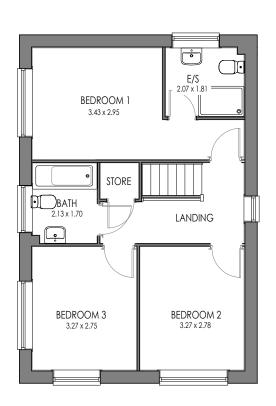

FIRST FLOOR

Date:

CASTLE GREEN CORE RANGE

DO NOT SCALE FROM THIS DRAWING ALL DIMENSIONS MUST BE VERIFIED AT THE SITE BEFORE SETTING OUT, COMMENCING WORK OR MAKING ANY SHOP DRAWINGS.



Castle Green Homes, Unit 20, St. Asaph Business Park, Ffordd Richard Davies, St Asaph, Denbighshire. LL17 0LJ. Tel. 01745 536677

Title:

W-HEN.1 - Planning Floor Plans 1040ft² / 96.62m²

1:100 @ A3

11.09.22

Rev:





SIDE ELEVATION





SIDE ELEVATION

Date:

CASTLE GREEN CORE RANGE

DO NOT SCALE FROM THIS DRAWING ALL DIMENSIONS MUST BE VERIFIED AT THE SITE BEFORE SETTING OUT, COMMENCING WORK OR MAKING ANY SHOP DRAWINGS.



Castle Green Homes, Unit 20, St. Asaph Business Park, Ffordd Richard Davies, St Asaph, Denbighshire, LL17 OLJ. Tel. 01745 536677

Title:

W-HEN.1 - Planning Elevations (Brick) 1040ft² /96.62m²

cale:

1:100 @ A3

11.09.22





SIDE ELEVATION





SIDE ELEVATION

Date:

CASTLE GREEN CORE RANGE

DO NOT SCALE FROM THIS DRAWING ALL DIMENSIONS MUST BE VERIFIED AT THE SITE BEFORE SETTING OUT, COMMENCING WORK OR MAKING ANY SHOP DRAWINGS.



Castle Green Homes, Unit 20, St. Asaph Business Park, Ffordd Richard Davies, St Asaph, Denbighshire, LL17 OLJ. Tel. 01745 536677

Title:


W-HEN.1 - Planning Elevations (Render) 1040ft² /96.62m²

cale:


1:100 @ A3

11.09.22

W-HEN.1-02

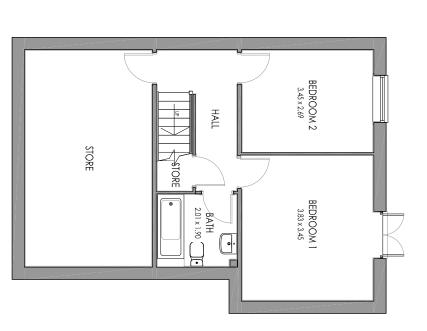

GROUND FLOOR

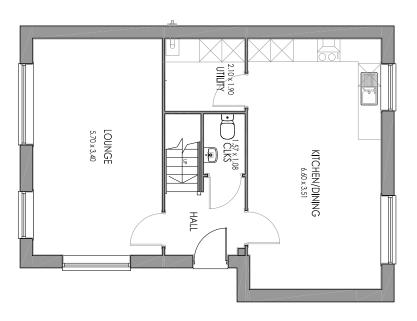

FIRST FLOOR

CASTLE GREEN CORE RANGE

Rev: Description:


Date:





Castle Green Homes,
Unit 20,
St. Asaph Business Park,
Ffordd Richard Davies, St Asaph,
Denbighshire. LL17 0LJ.
Tel. 01745 536677


BUNG.1.SP.1-00 Title: BUNG.1.SP - Planning Floor Plans 996ft² / 92.54m² 1:100 @ A3


11.09.22

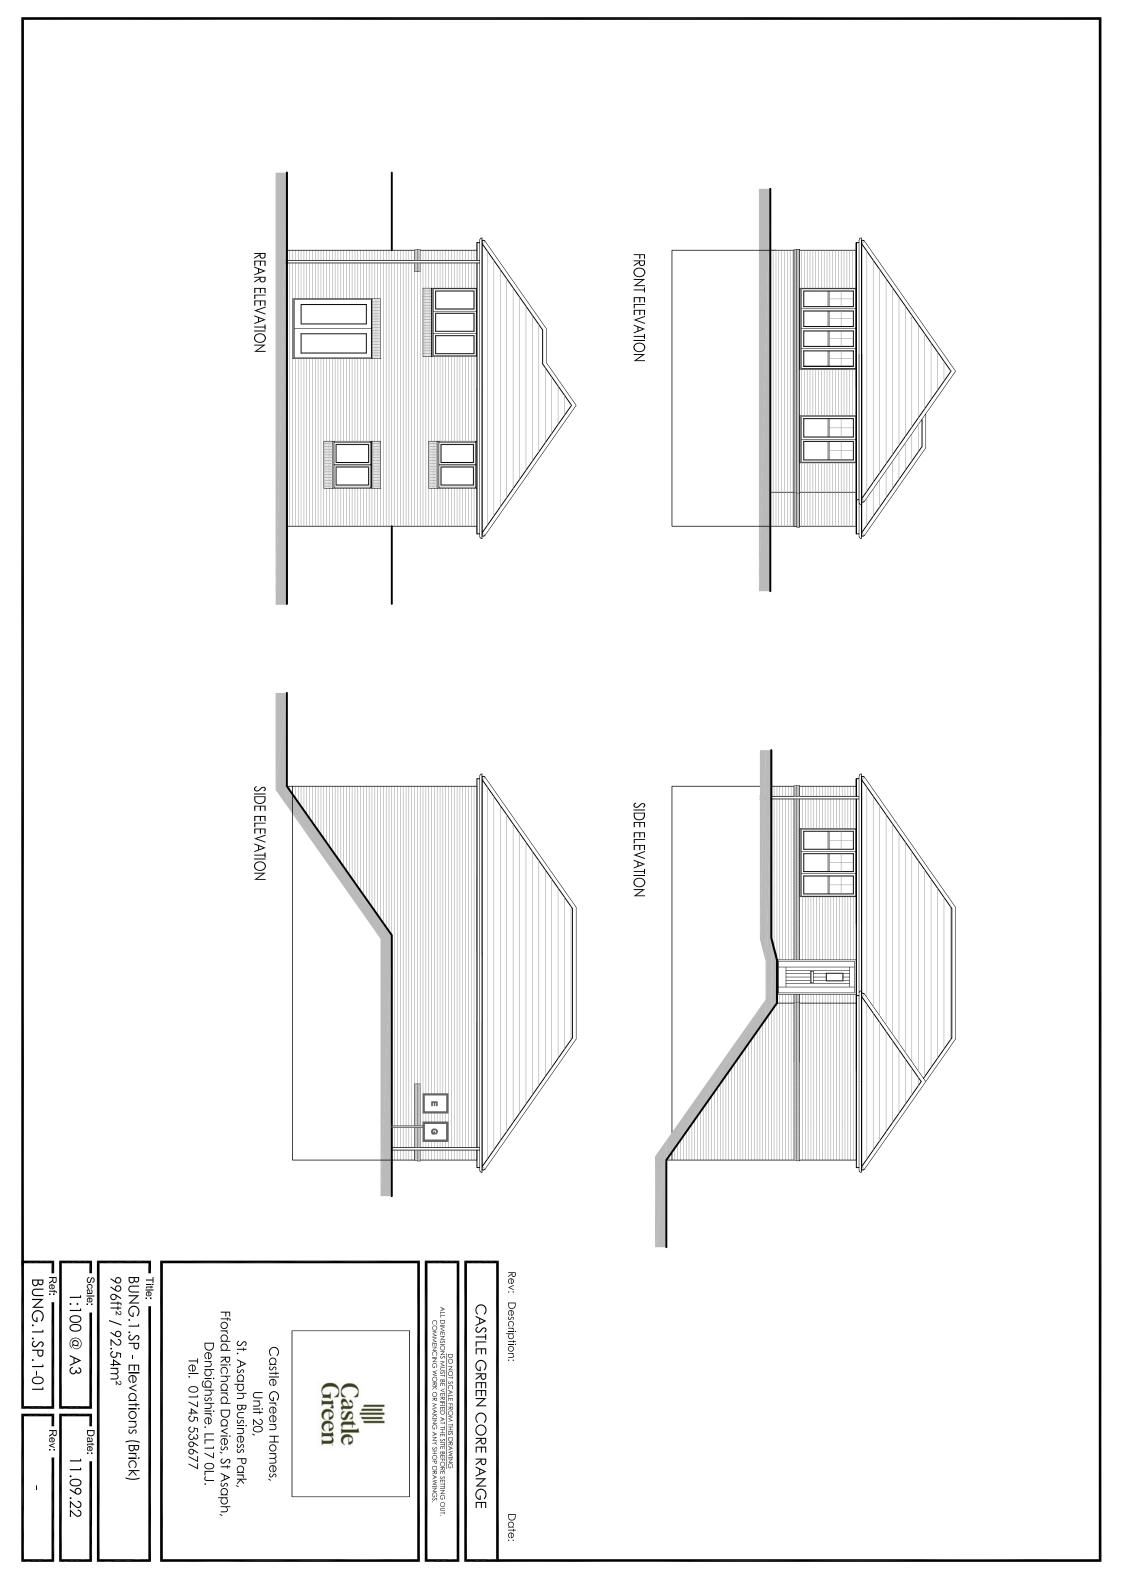

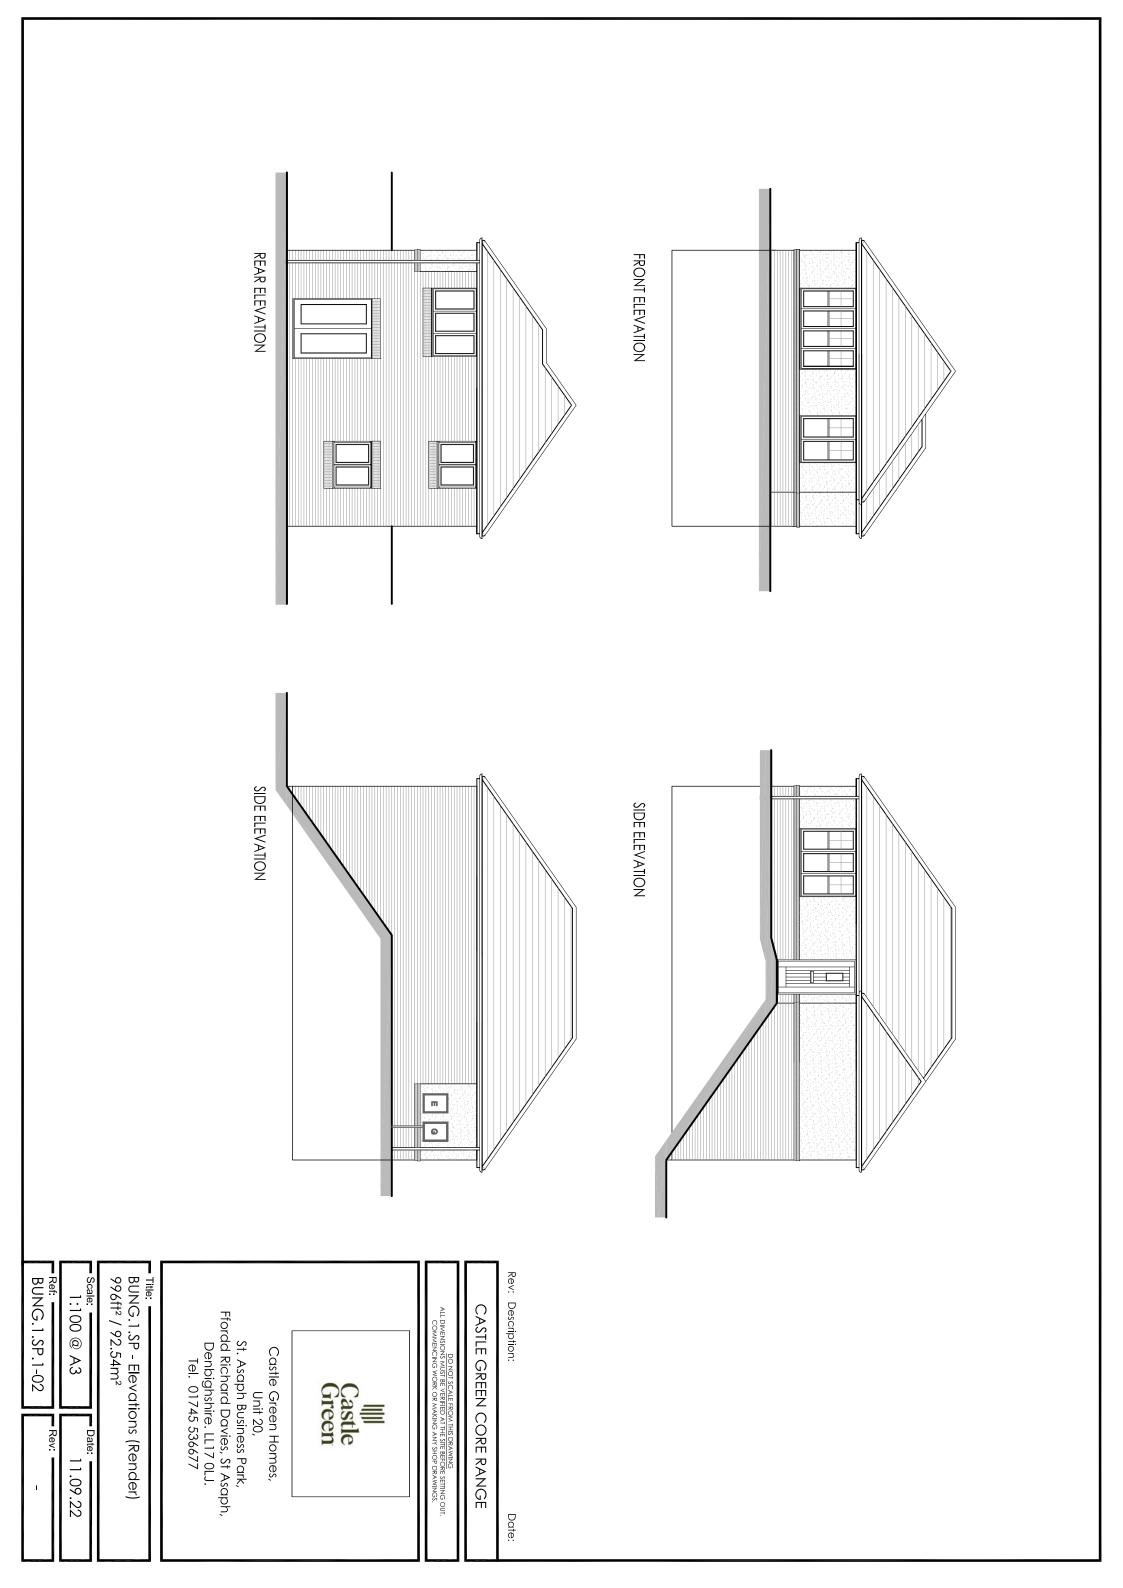

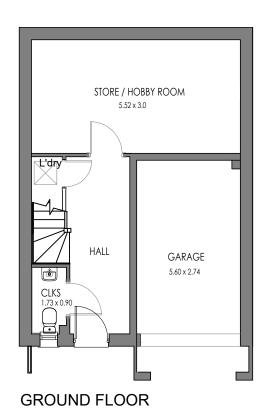

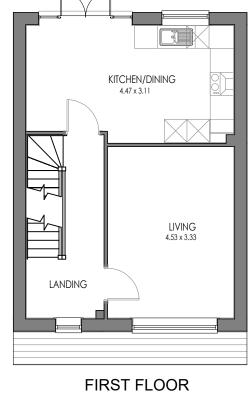

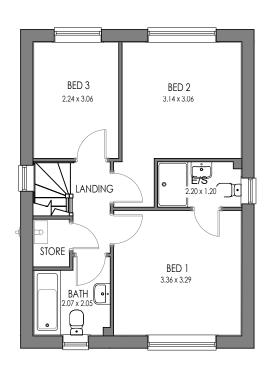

SECOND FLOOR

Rev: Description:

CASTLE GREEN CORE RANGE

Date:

DO NOT SCALE FROM THIS DRAWING ALL DIMENSIONS MUST BE VERIFIED AT THE SITE BEFORE SETTING OUT, COMMENCING WORK OR MAKING ANY SHOP DRAWINGS.



Castle Green Homes, Unit 20, St. Asaph Business Park, Ffordd Richard Davies, St Asaph, Denbighshire. LL17 OLJ. Tel. 01745 536677

W-MAR.1.SP - Planning Floor Plans 1054.86ft² / 98m²

1:100 @ A3

11.09.22


W-MAR.1.SP.1-00




FRONT ELEVATION



REAR ELEVATION

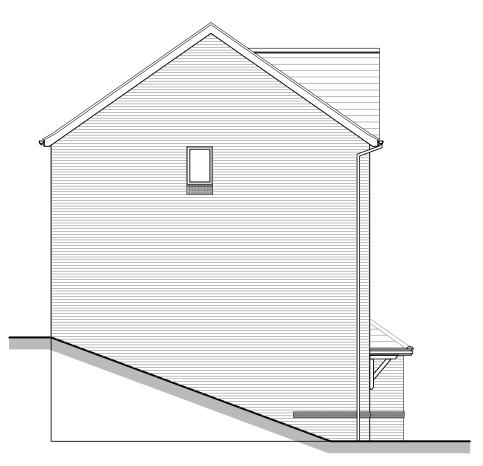

SIDE ELEVATION

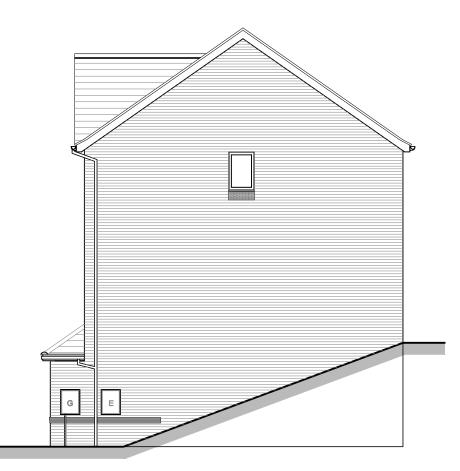

SIDE ELEVATION

Date:

CASTLE GREEN CORE RANGE

DO NOT SCALE FROM THIS DRAWING ALL DIMENSIONS MUST BE VERIFIED AT THE SITE BEFORE SETTING OUT, COMMENCING WORK OR MAKING ANY SHOP DRAWINGS.



Castle Green Homes, Unit 20, St. Asaph Business Park, Ffordd Richard Davies, St Asaph, Denbighshire, LL17 OLJ. Tel. 01745 536677

Title:

W-MAR.1.SP - Planning Elevations (Brick) 1054.86ft² / 98m²

1:100 @ A3


11.09.22

W-MAR.1.SP.1-01


Rev: -




FRONT ELEVATION

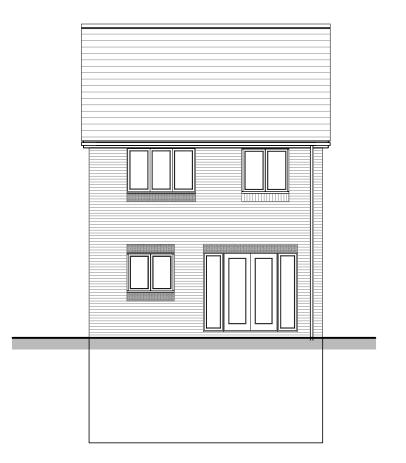

REAR ELEVATION

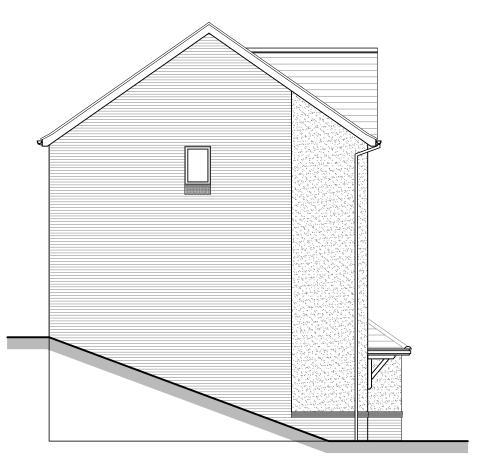

SIDE ELEVATION

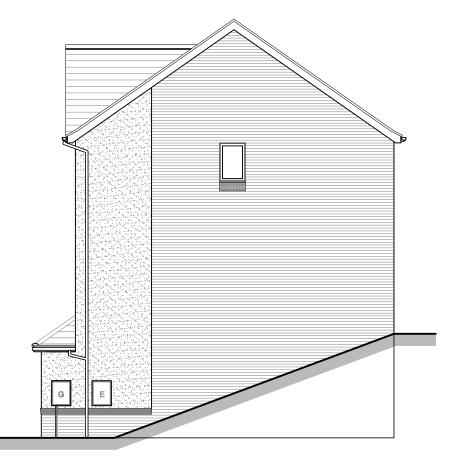

SIDE ELEVATION

Date:

CASTLE GREEN CORE RANGE

DO NOT SCALE FROM THIS DRAWING ALL DIMENSIONS MUST BE VERIFIED AT THE SITE BEFORE SETTING OUT, COMMENCING WORK OR MAKING ANY SHOP DRAWINGS.




Castle Green Homes, Unit 20, St. Asaph Business Park, Ffordd Richard Davies, St Asaph,
Denbighshire. LL17 OLJ.
Tel. 01745 536677

W-MAR.1.SP - Planning Elevations (Render) 1054.86ft² / 98m²


1:100 @ A3

11.09.22

W-MAR.1.SP.1-02

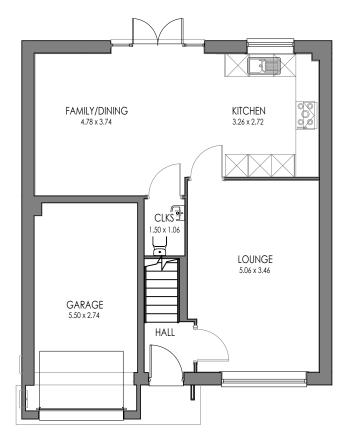

GROUND FLOOR

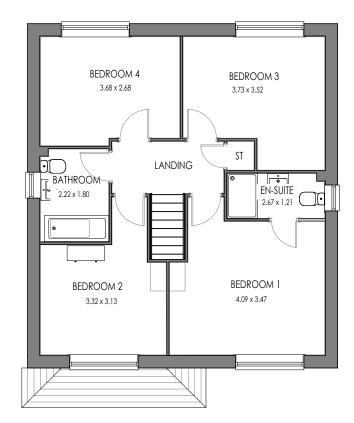

FIRST FLOOR

Date:

CASTLE GREEN CORE RANGE

DO NOT SCALE FROM THIS DRAWING ALL DIMENSIONS MUST BE VERIFIED AT THE SITE BEFORE SETTING OUT, COMMENCING WORK OR MAKING ANY SHOP DRAWINGS.



Castle Green Homes, Unit 20, St. Asaph Business Park, Ffordd Richard Davies, St Asaph, Denbighshire. LL17 0LJ. Tel. 01745 536677

Title:

W-BEA.1 - Planning Floor Plans 1234ft² / 114.61m²

1:100 @ A3

Date: 11.09.22

W-BEA.1-00



SIDE ELEVATION

REAR ELEVATION

> Castle Green Homes, Unit 20, St. Asaph Business Park, Ffordd Richard Davies, St Asaph, Denbighshire. LL17 0LJ. Tel. 01745 536677

Date:

W-BEA.1 - Planning Elevations (Brick) 1234ft² / 114.61m²

1:100 @ A3 Date: 11.09.22

W-BEA.1-01

01 - Rev. -





REAR ELEVATION

SIDE ELEVATION

Date:

CASTLE GREEN CORE RANGE

DO NOT SCALE FROM THIS DRAWING ALL DIMENSIONS MUST BE VERIFIED AT THE SITE BEFORE SETTING OUT, COMMENCING WORK OR MAKING ANY SHOP DRAWINGS.




Castle Green Homes, Unit 20, St. Asaph Business Park, Ffordd Richard Davies, St Asaph,
Denbighshire. LL17 OLJ.
Tel. 01745 536677

W-BEA.1 - Planning Elevations (Render) 1234ft² / 114.61m²


1:100 @ A3

11.09.22


W-BEA.1-02

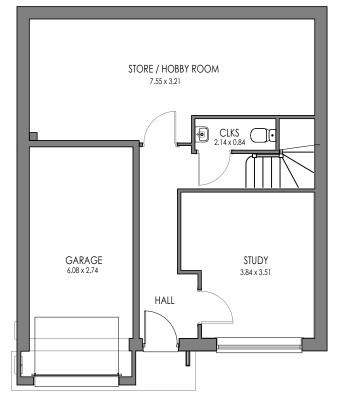



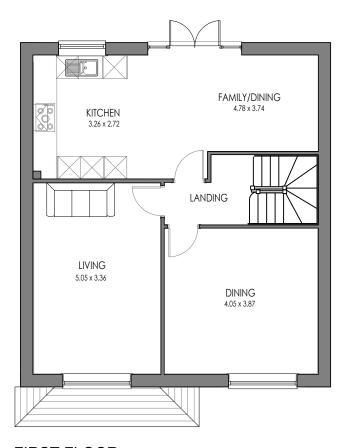

FIRST FLOOR

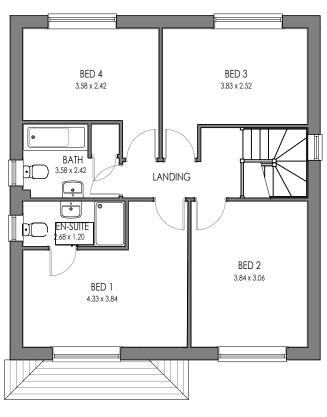

SECOND FLOOR

Date:

CASTLE GREEN CORE RANGE

DO NOT SCALE FROM THIS DRAWING ALL DIMENSIONS MUST BE VERIFIED AT THE SITE BEFORE SETTING OUT, COMMENCING WORK OR MAKING ANY SHOP DRAWINGS.



Castle Green Homes, Unit 20, St. Asaph Business Park, Ffordd Richard Davies, St Asaph, Denbighshire. LL17 0LJ. Tel. 01745 536677

Title:


W-BEA.1.SP - Planning Floor Plans 1652.26ft² / 153.5m²

1:100 @ A3

11.09.22


W-BEA.1.SP.1-00



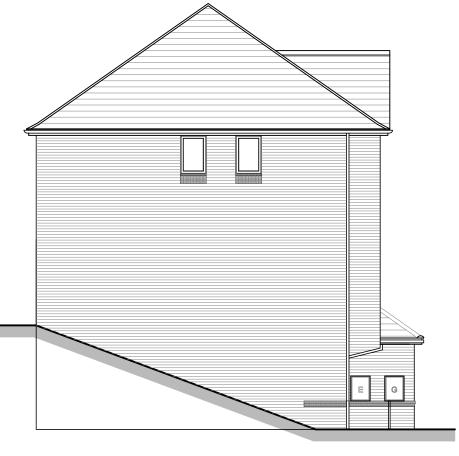

SIDE ELEVATION



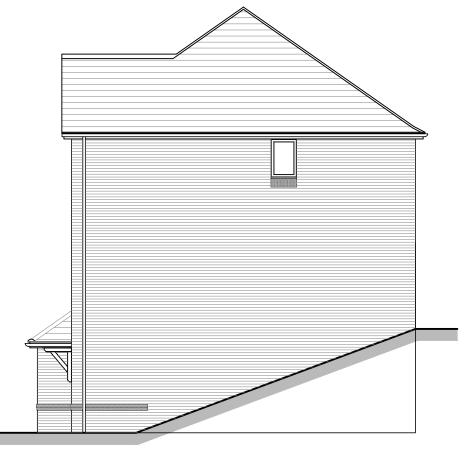

SIDE ELEVATION REAR ELEVATION

Date:

CASTLE GREEN CORE RANGE

DO NOT SCALE FROM THIS DRAWING ALL DIMENSIONS MUST BE VERIFIED AT THE SITE BEFORE SETTING OUT, COMMENCING WORK OR MAKING ANY SHOP DRAWINGS.



Castle Green Homes, Unit 20, St. Asaph Business Park, Ffordd Richard Davies, St Asaph,
Denbighshire. LL17 OLJ.
Tel. 01745 536677

W-BEA.1.SP - Planning Elevations (Brick) 1652.26ft² / 153.5m²

1:100 @ A3

11.09.22

W-BEA.1.SP.1-01

