


LEGEND

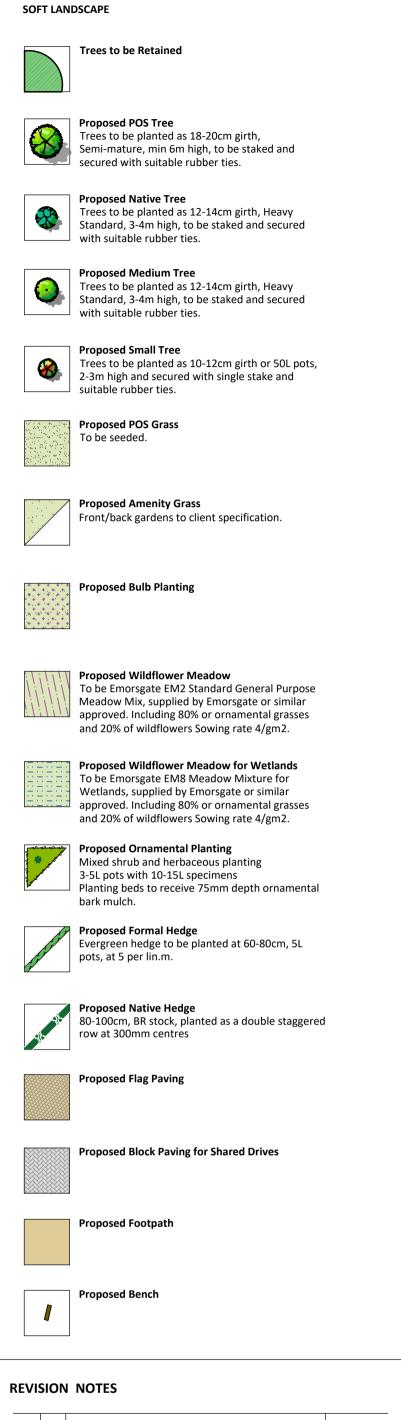

Rev	Ву	Description	Date
А	AJ	Back garden trees removed	06.10.23
	/0		00.10.20

^{Client} Castle Gre	N						
Project Ewloe Green							
Description Landscape Layout Status For Approval							
Scale @ A1 1:500 Job number 4495	Drawn AJ Drawing nu 101	Checked KP Imber	Date 05.10.23 Revision A				
tpm landscape							

chartered landscape architects

address: 4th Floor Studio 10 Little Lever St Manchester M1 1HR

tel: 0161 235 0600 fax 0601 email info@tpmlandscape.co.uk