




SECTION THROUGH ATTENUATION BASIN 1 (Network 1)
NOT TO SCALE

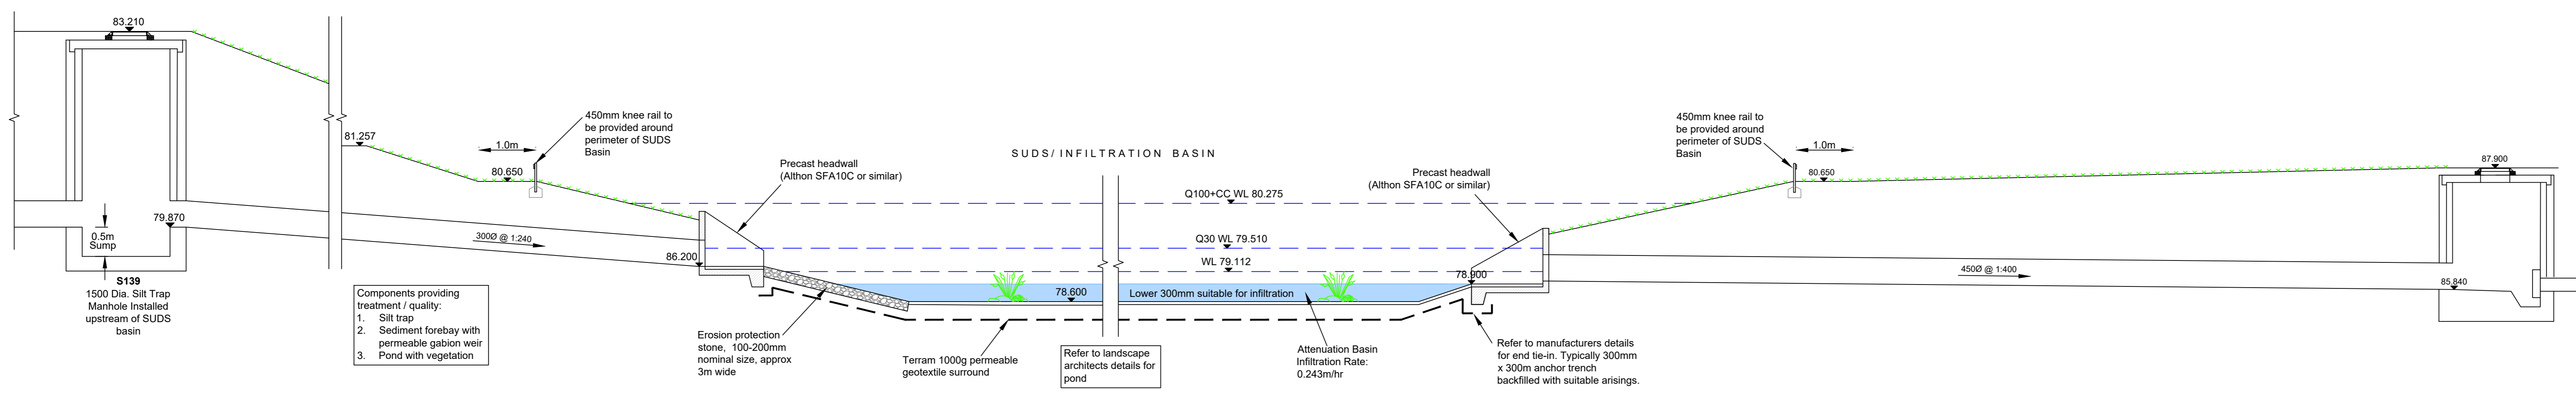


SECTION THROUGH ATTENUATION / INFILTRATION BASIN 2 (Network 1)
NOT TO SCALE

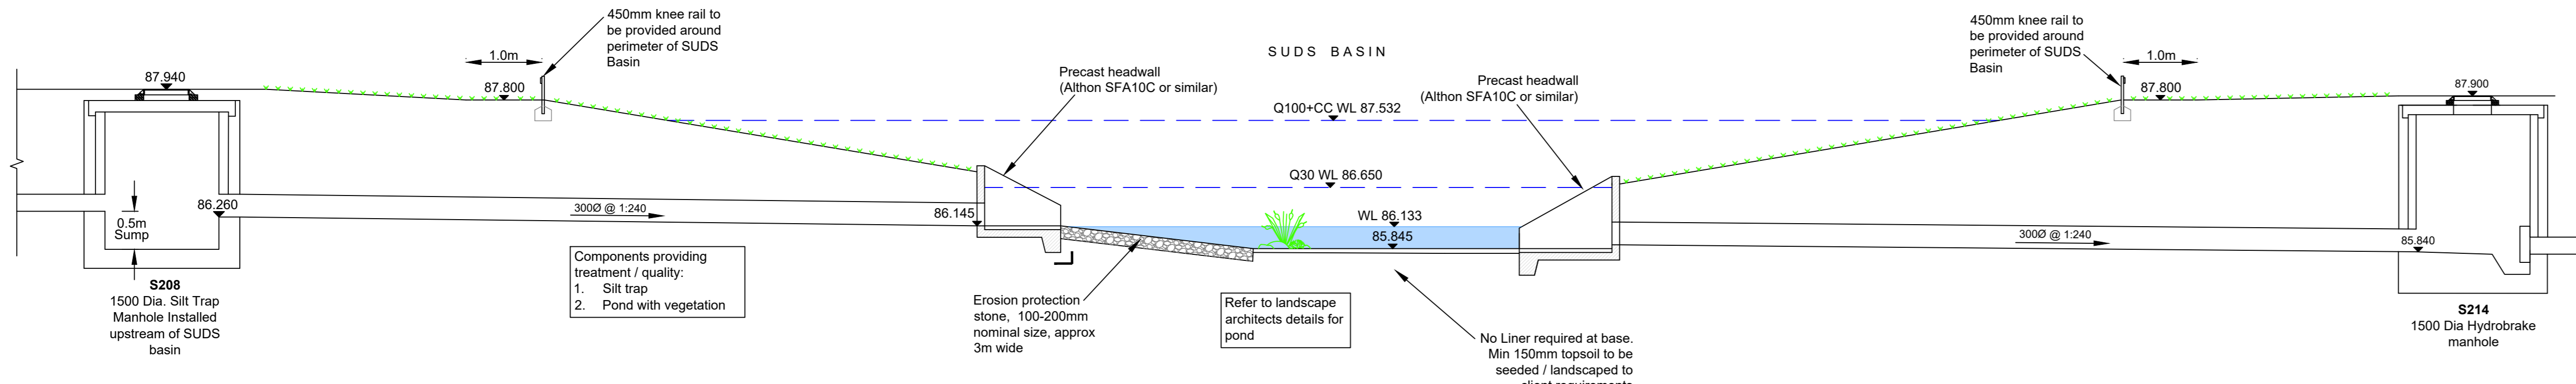


SECTION THROUGH ATTENUATION BASIN 3 (Network 2)
NOT TO SCALE

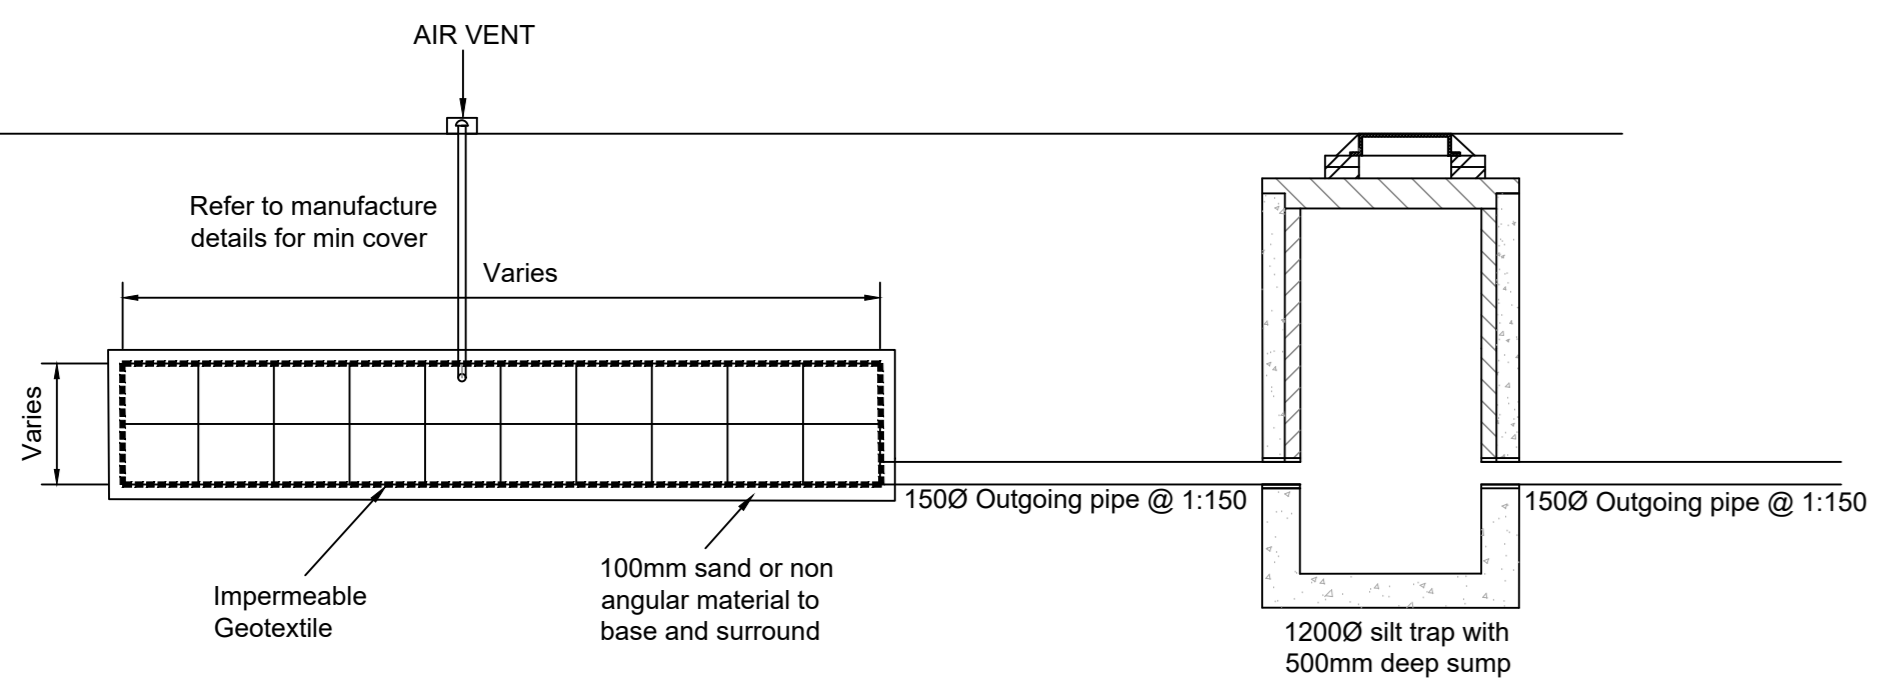

SECTION THROUGH TYPICAL SILT TRAP / CELLULAR CRATE DETAIL
NOT TO SCALE

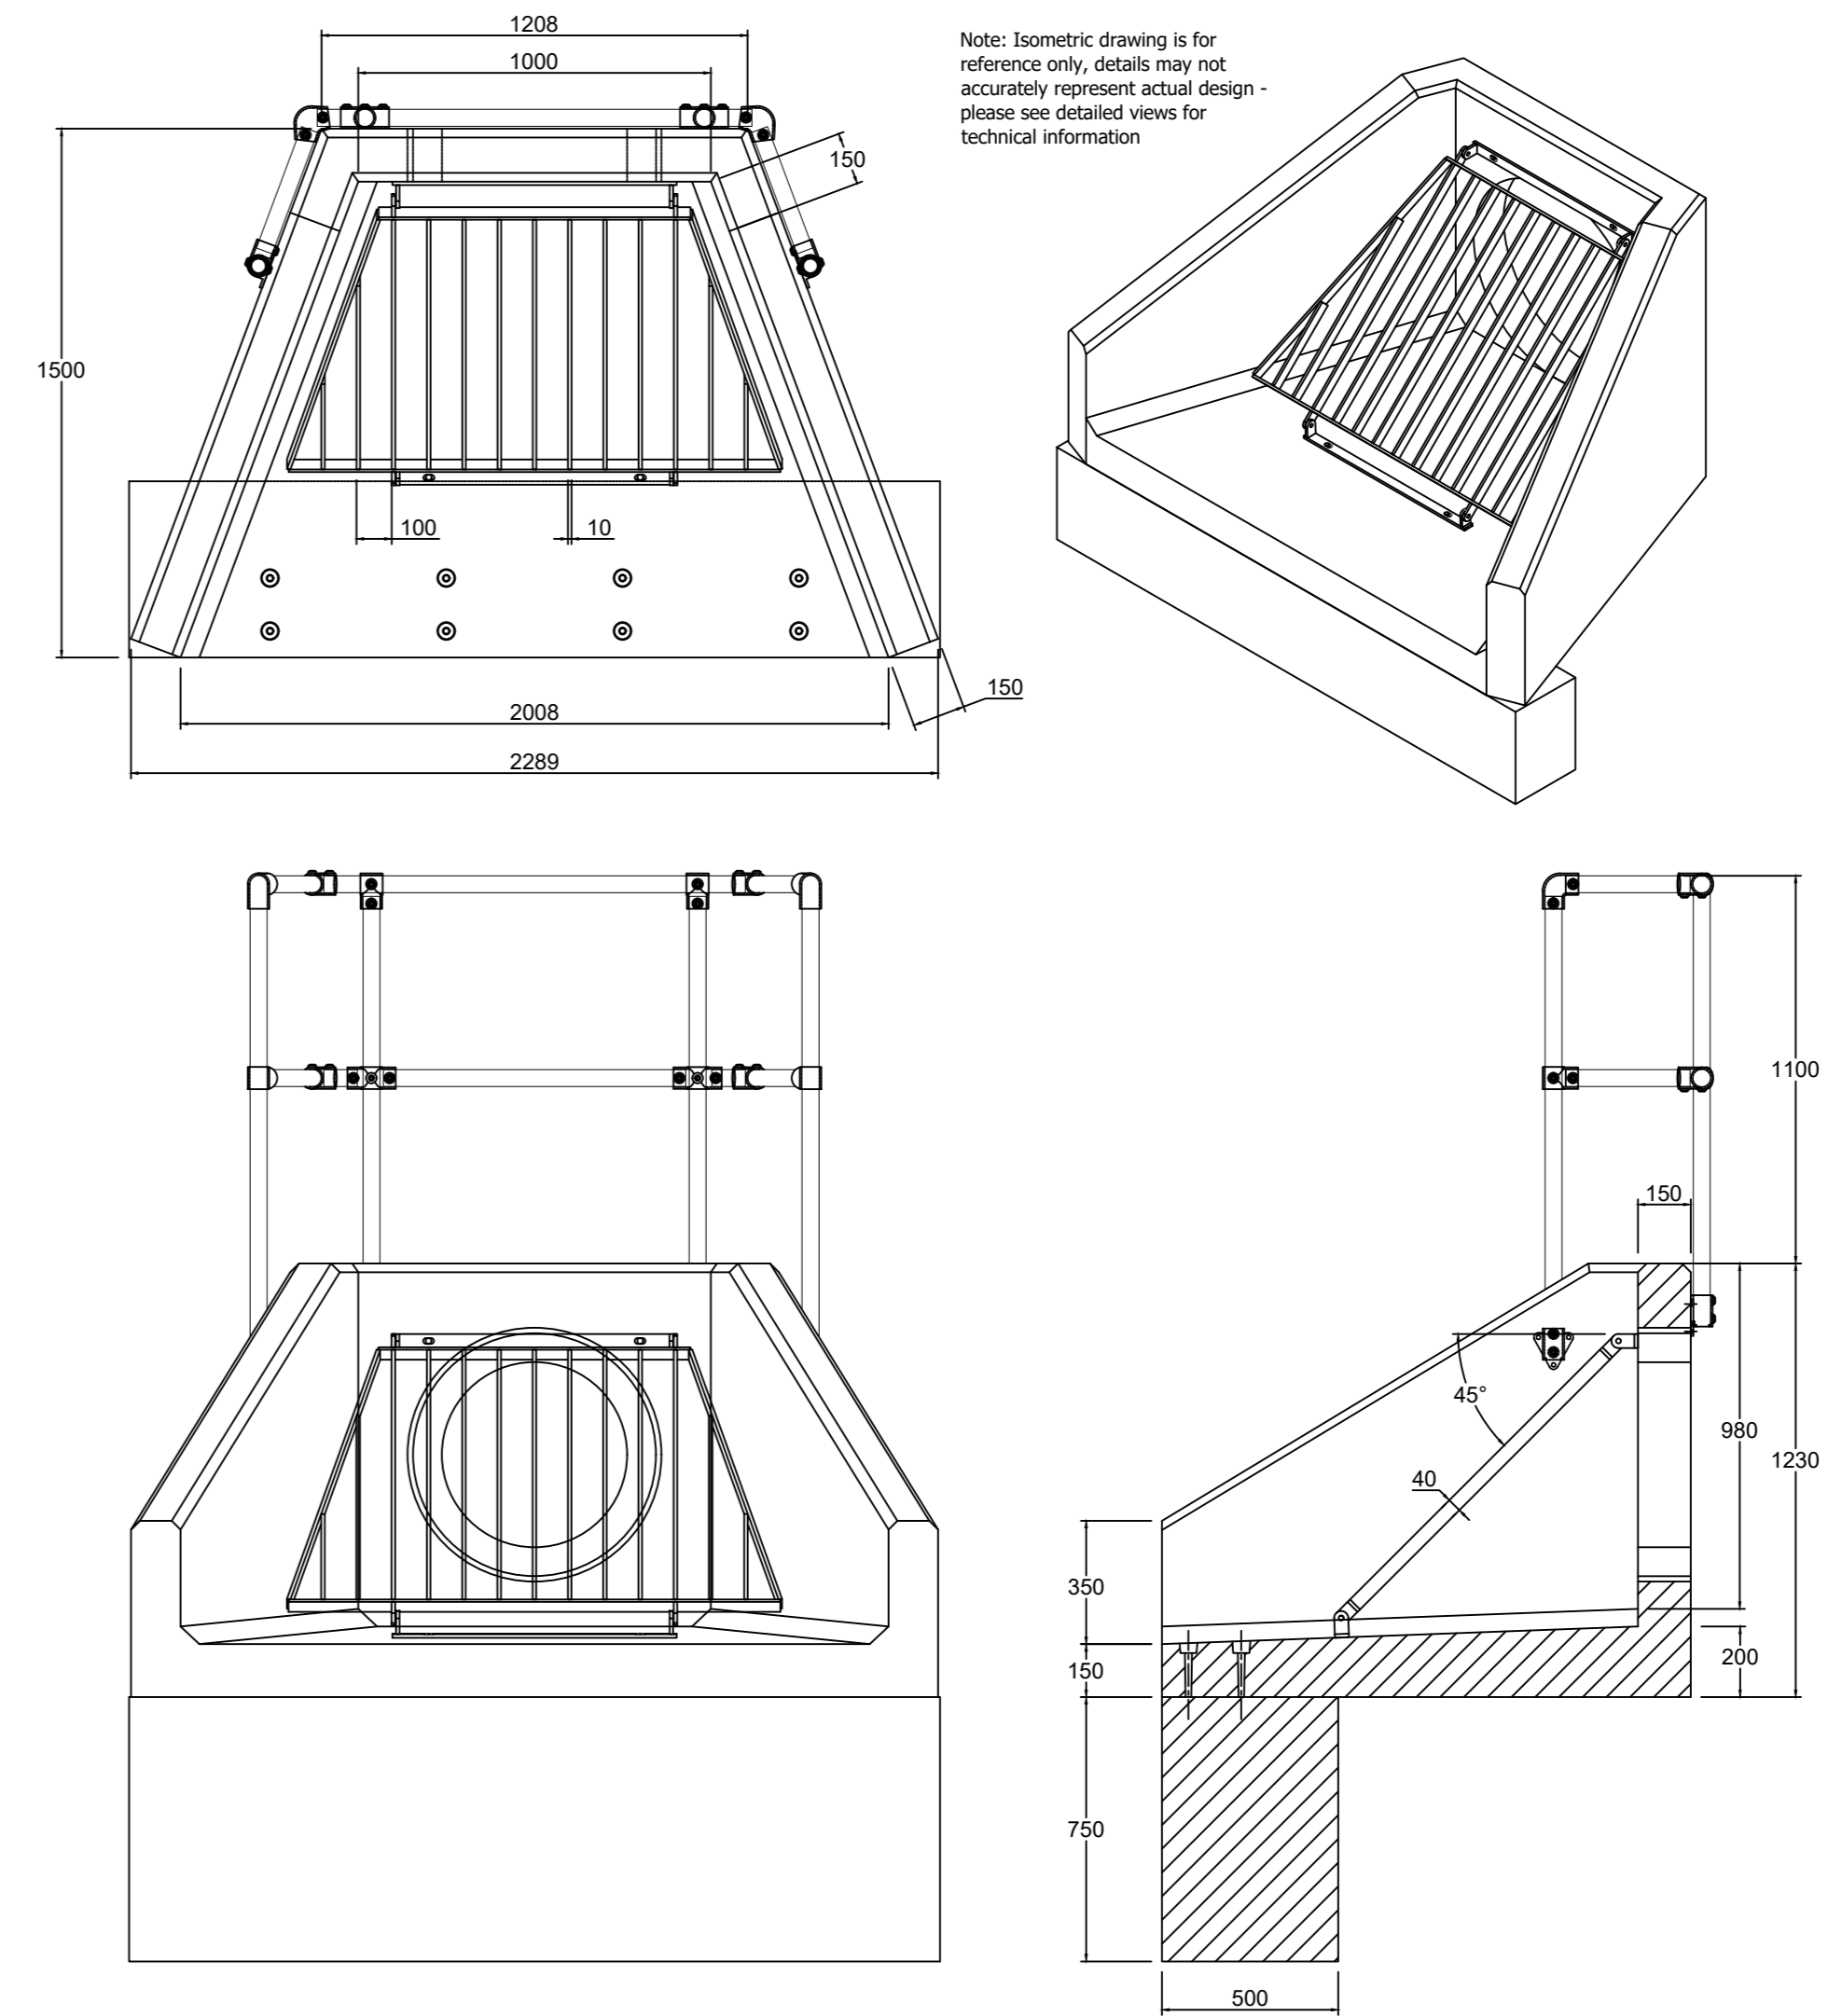

SFA10 C A Headwall

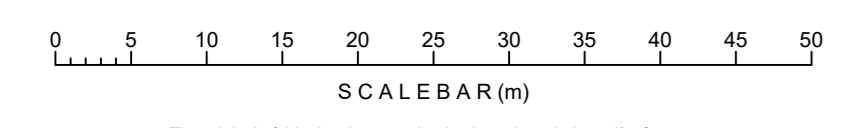

© Copyright The original of this drawing contained coloured symbols and/or features. Any black and white reproduction should not be relied upon.

PLANNING

coopers
 chartered consulting engineers
 Park House
 Sandpiper Court
 Chester Business Park
 Chester
 CH4 3QU

Client
Castle Green

Project
GREEN LANE, EWOLE.

Title
SUDS Details

DRAWING NUMBER	SCALE at A0	1:100
8352 / SK05	DATE	05.03.24
	DRAWN	PW
	CHECKED	AJ
	REVISION	-