


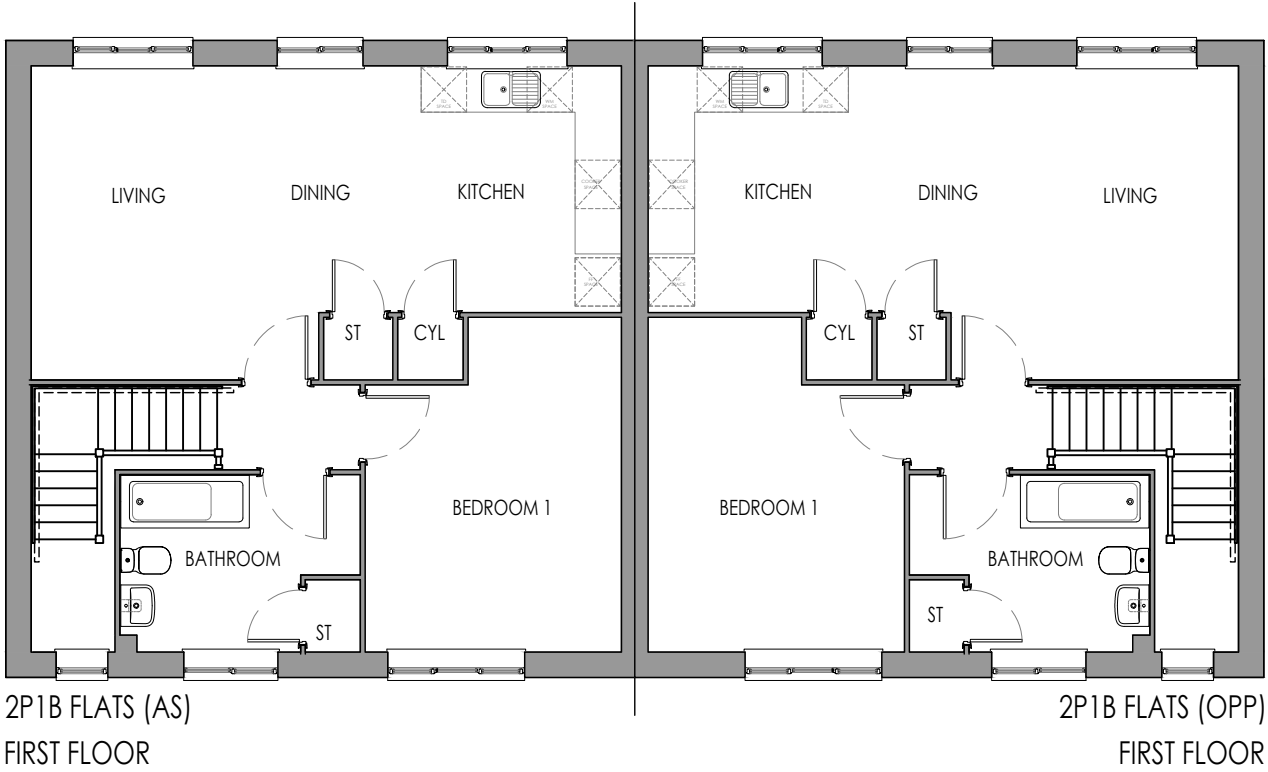
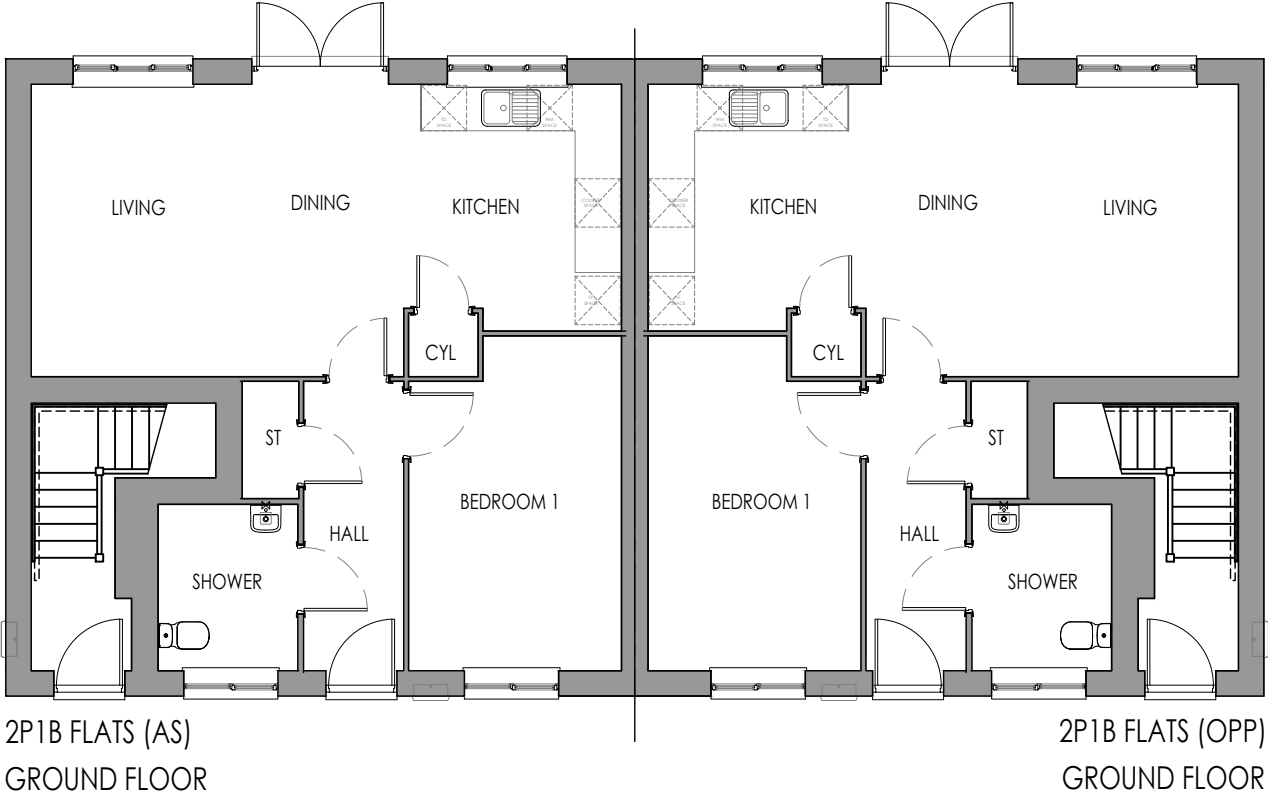
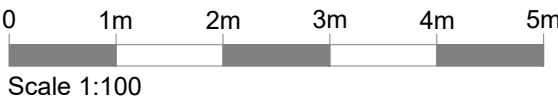
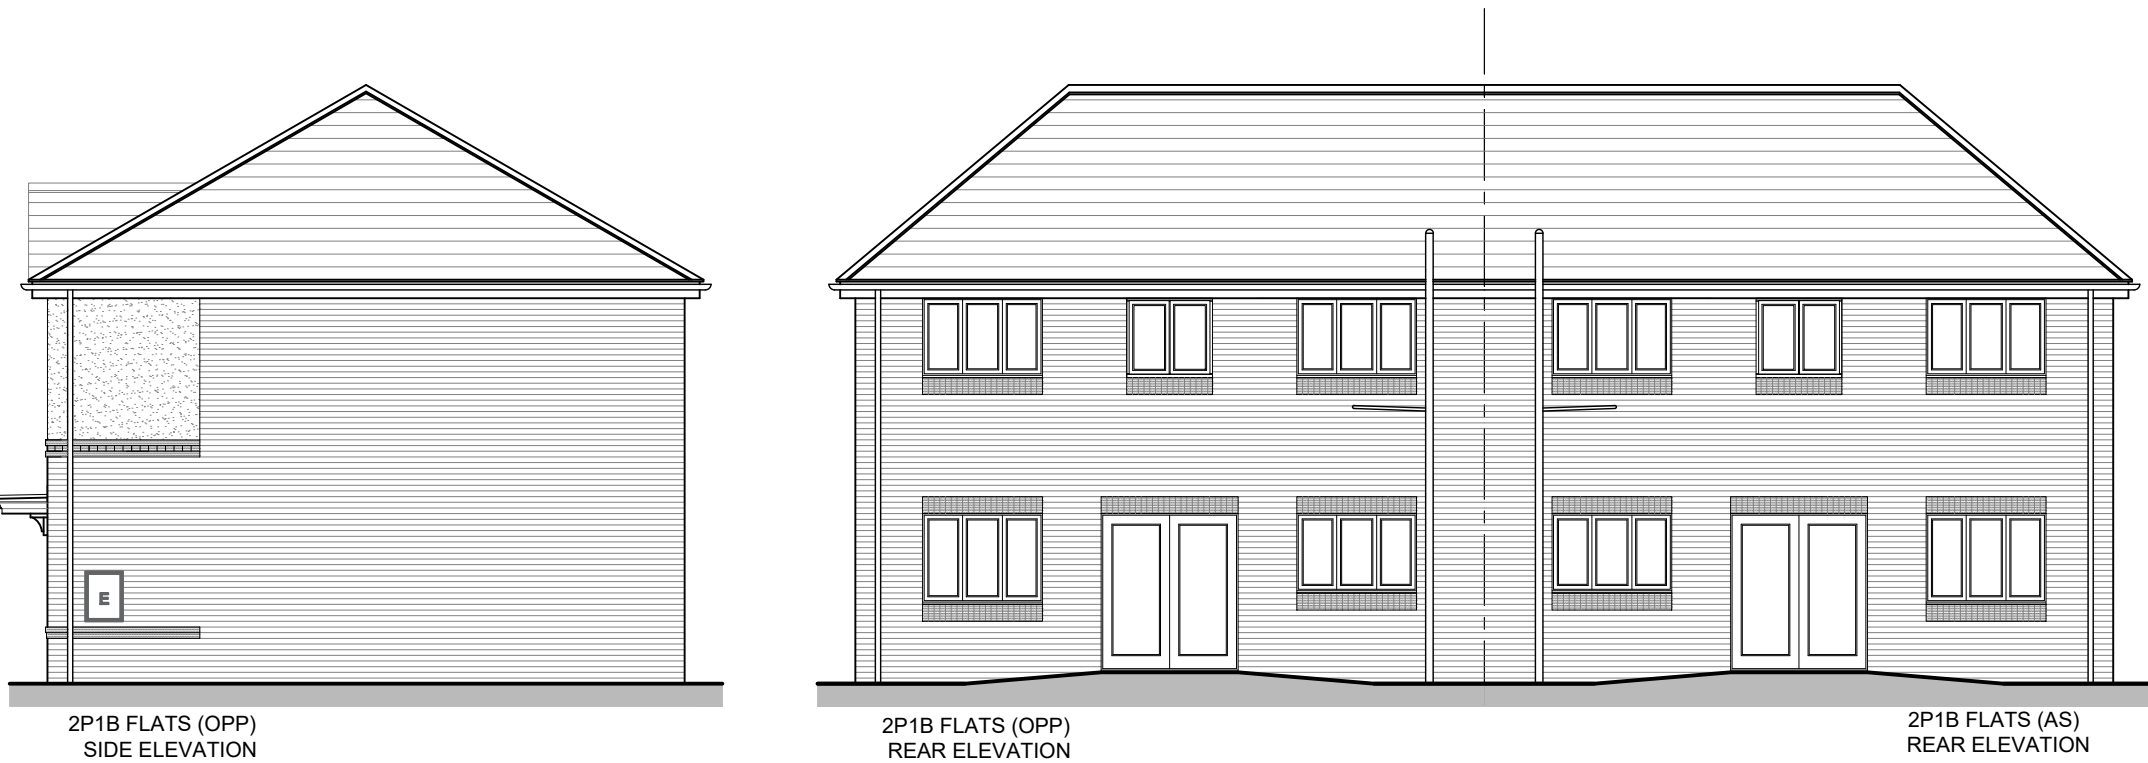
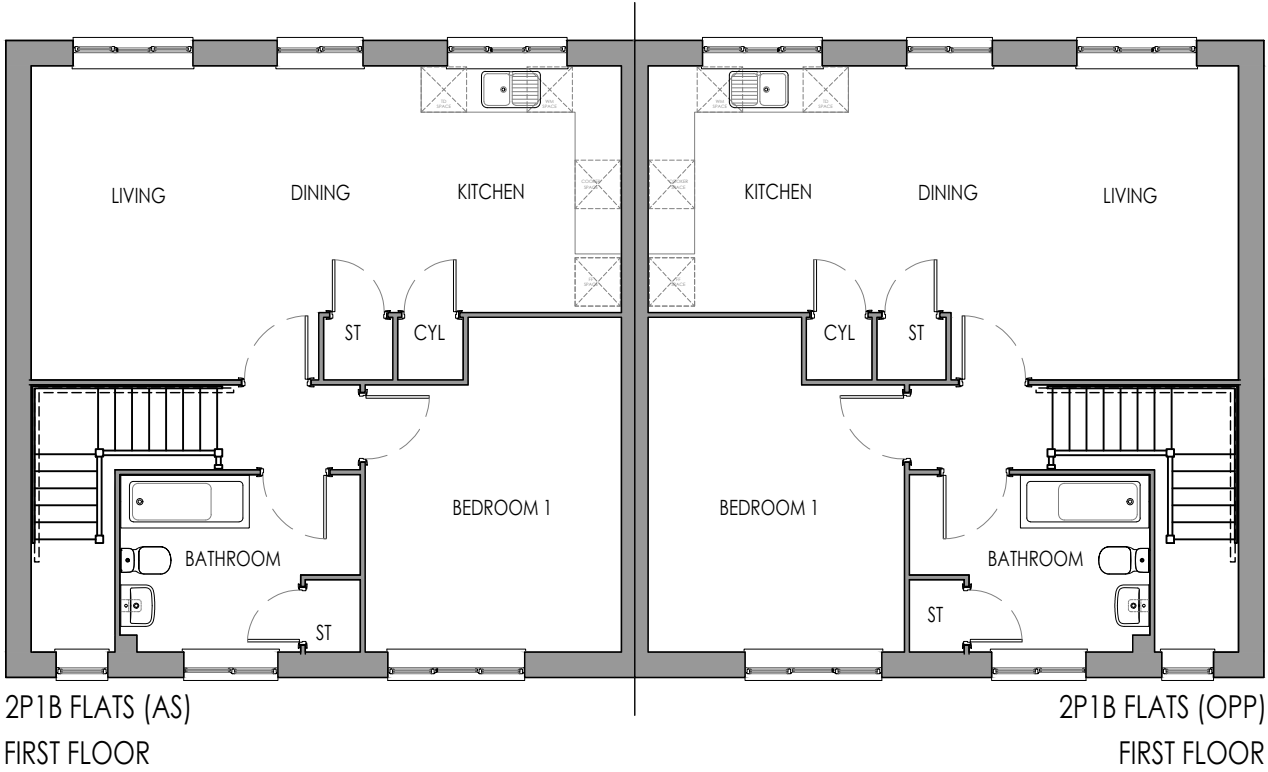
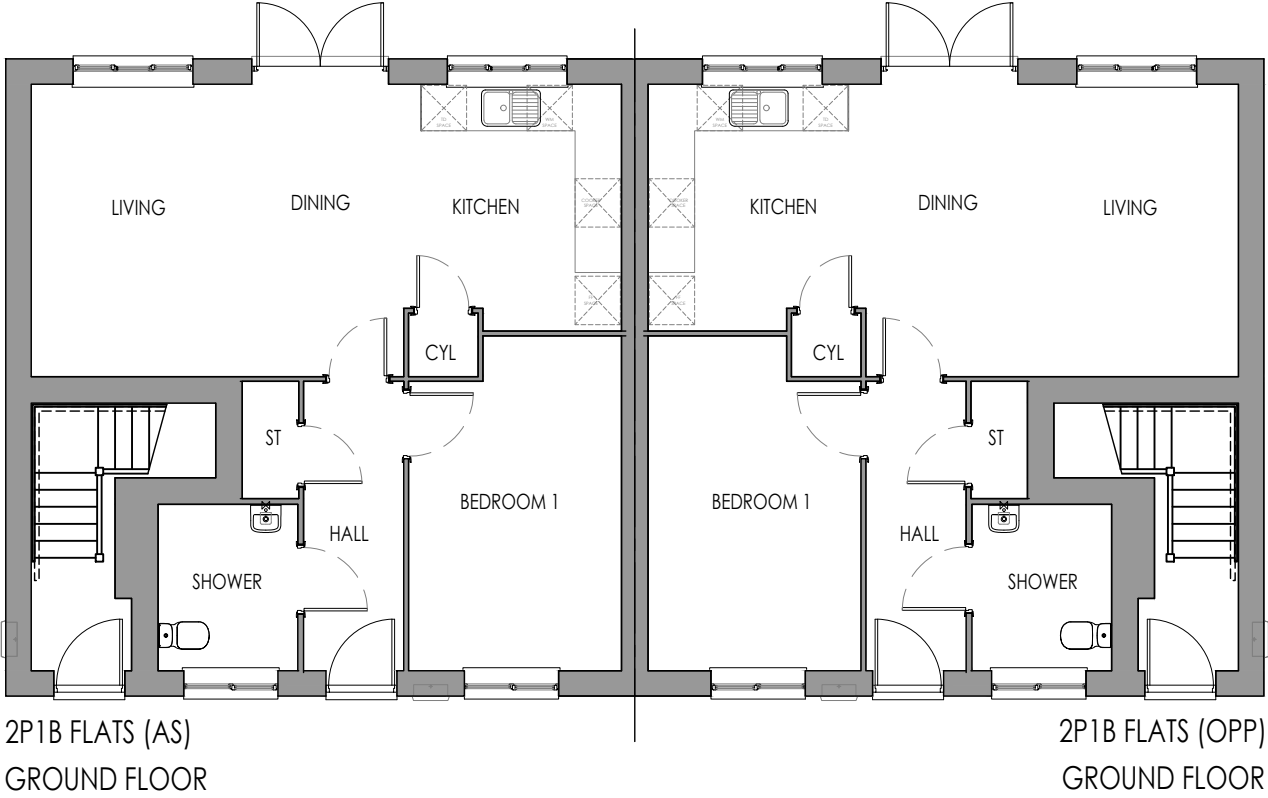
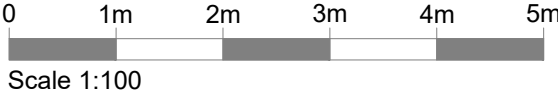
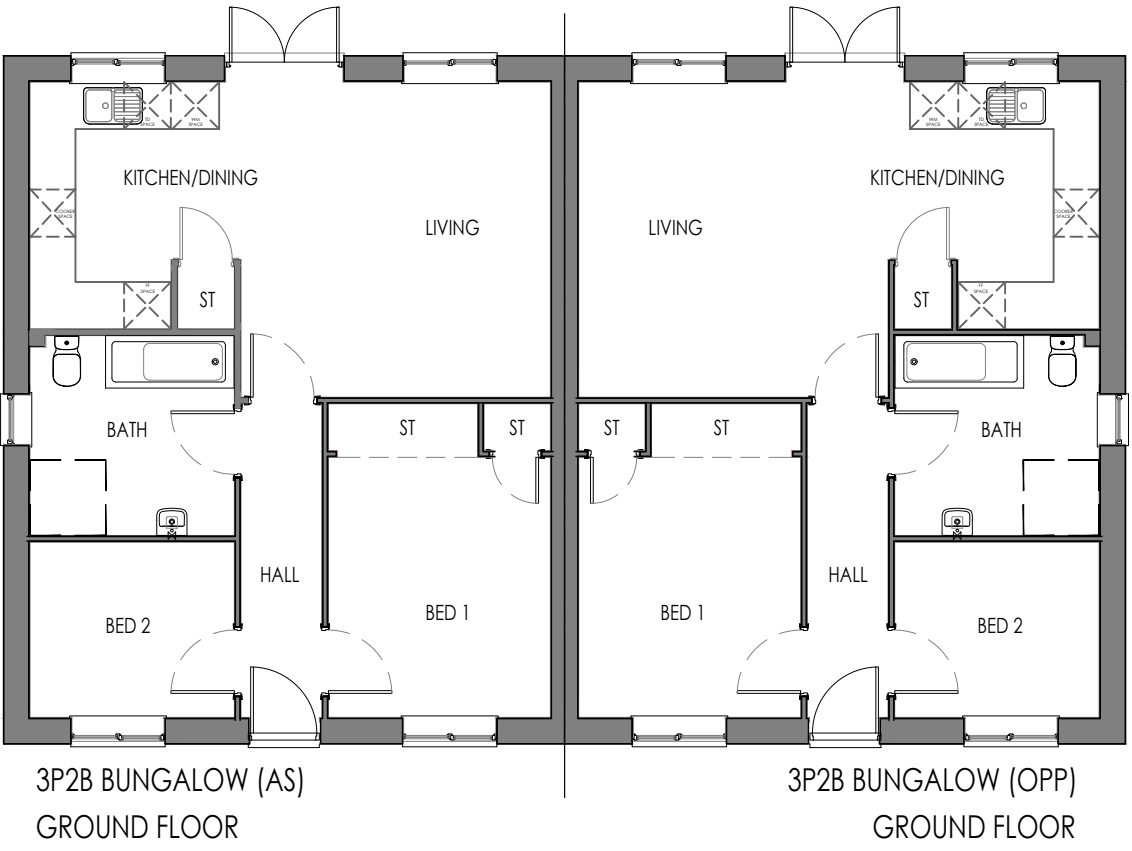
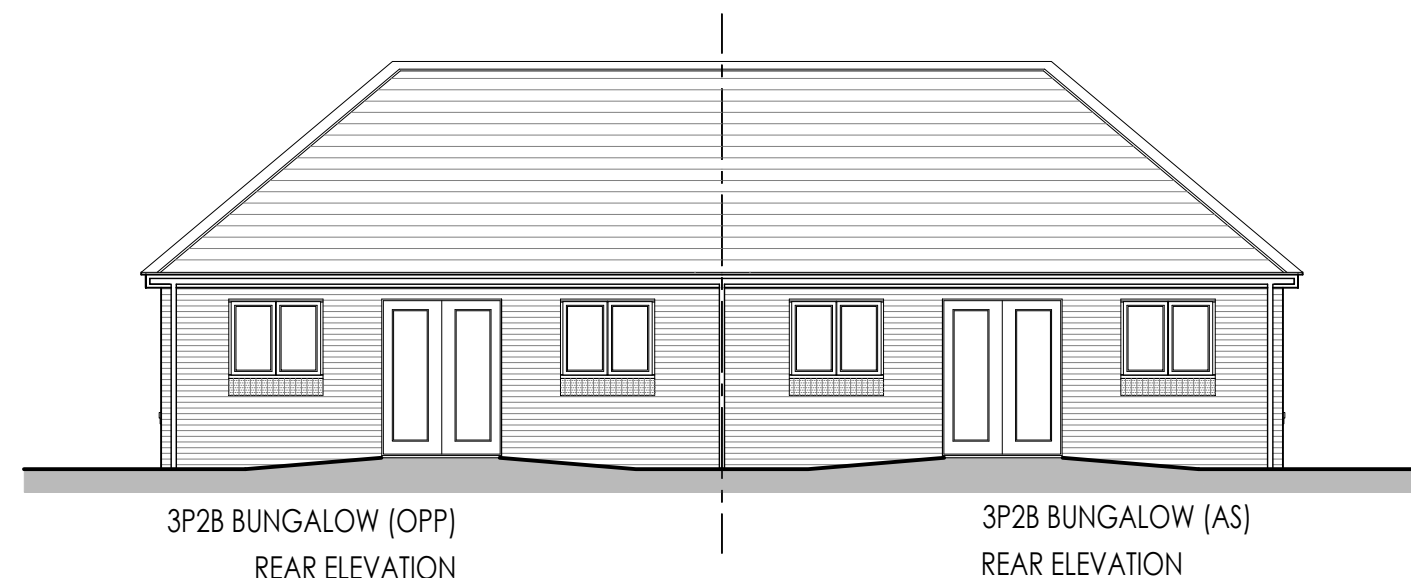


Sales Name: 2P1B FLATS			Castle  Green
Bedrooms: 1	Area sq.ft: 562 / 652	Area m²: 52.17 / 60.58	
			Drawing Scale 1:100 @ A3 Room Dimensions taken into wardrobe recesses

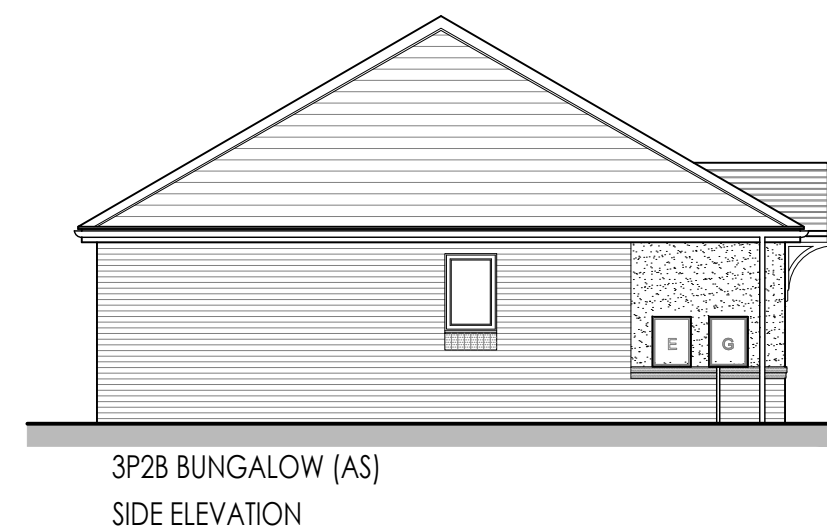


Sales Name: 2P1B FLATS			Castle  Green
Bedrooms: 1	Area sq.ft: 562 / 652	Area m²: 52.17 / 60.58	
			Drawing Scale 1:100 @ A3 Room Dimensions taken into wardrobe recesses

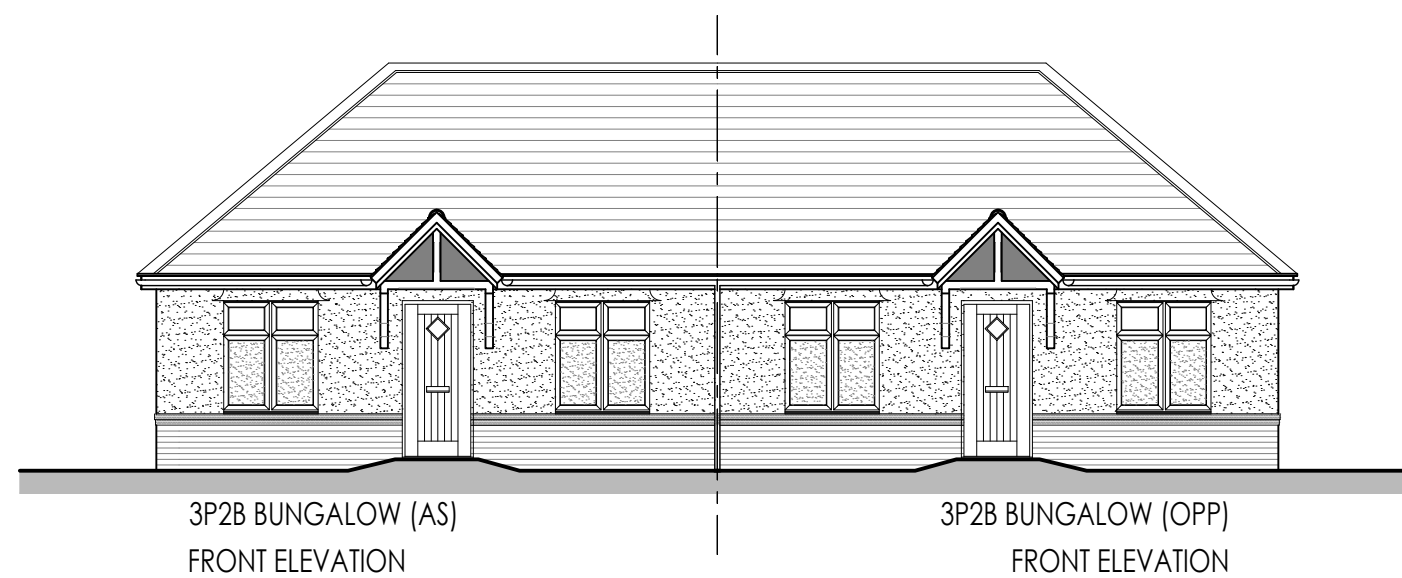


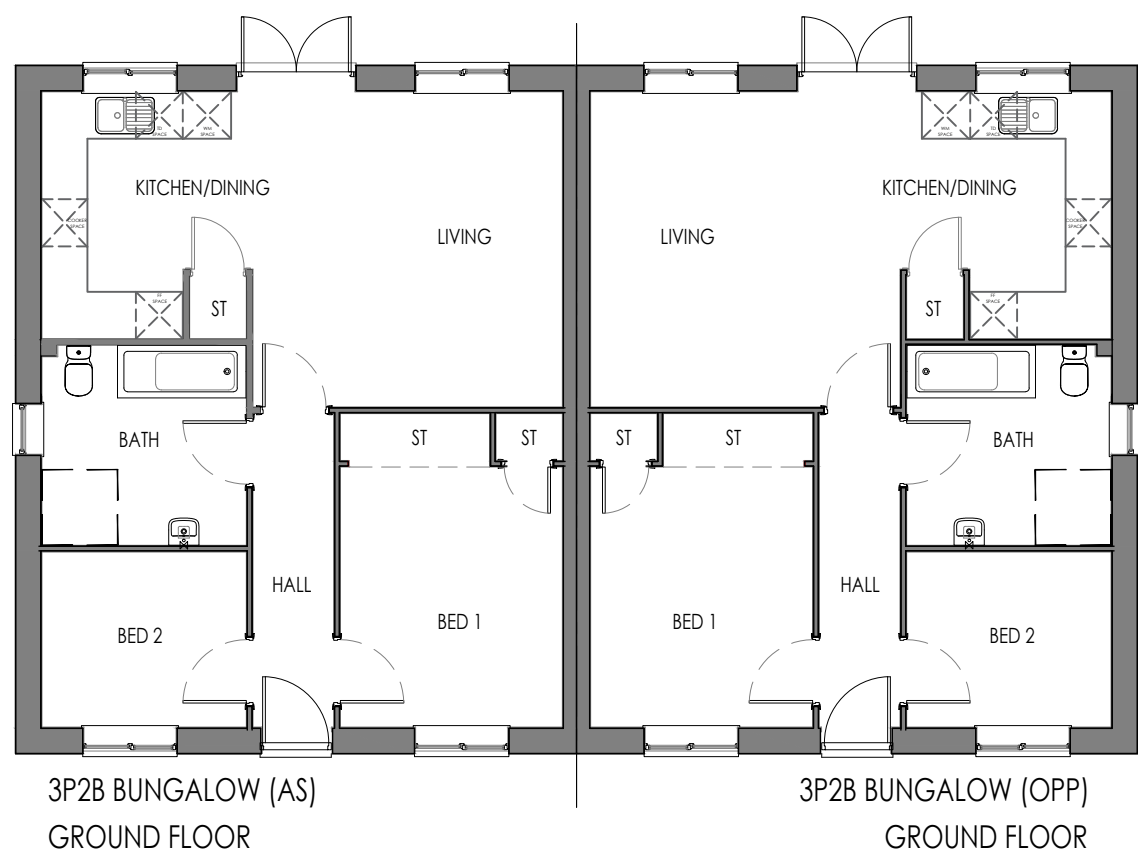


0 1m 2m 3m 4m 5m
Scale 1:100

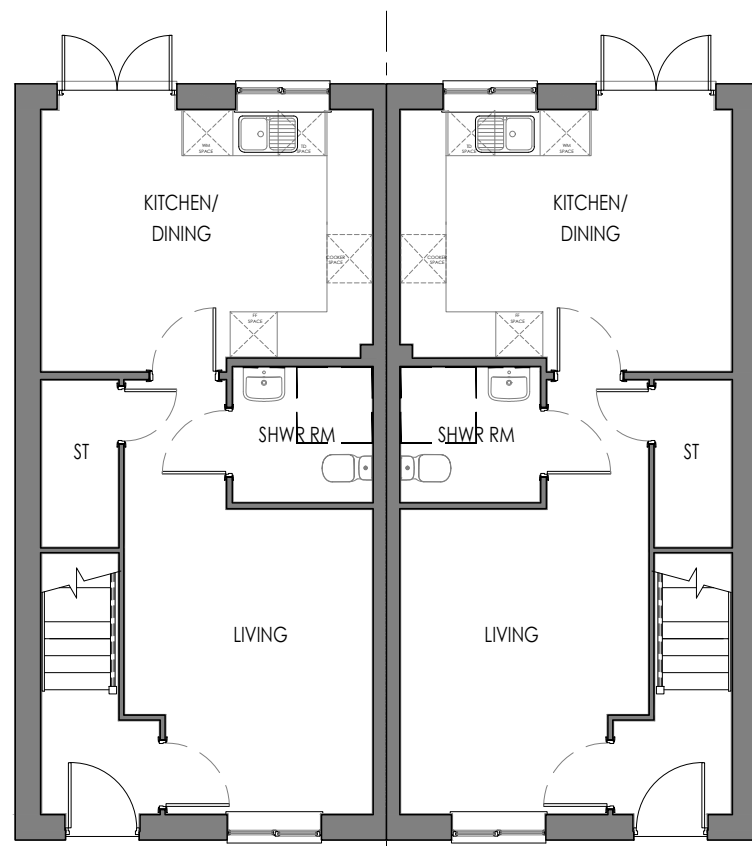


4P2B END (AS)
GROUND FLOOR

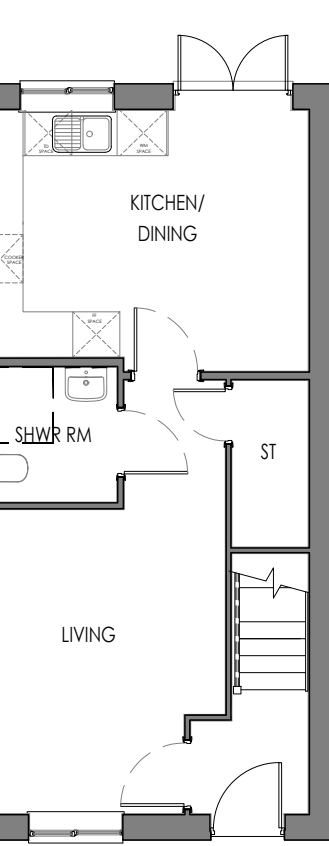

4P2B END (OPP)
GROUND FLOOR

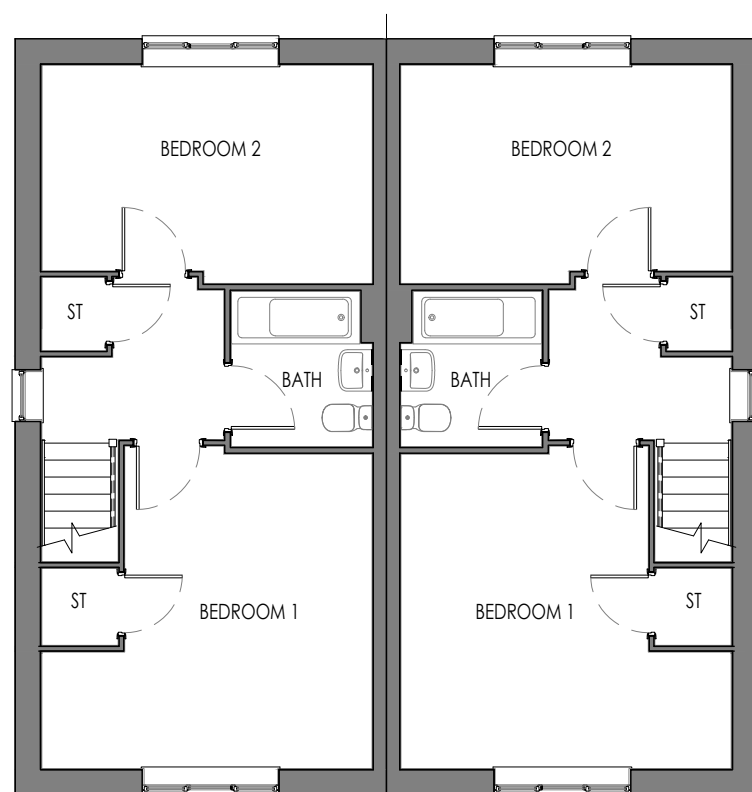

4P2B END (AS)
FIRST FLOOR

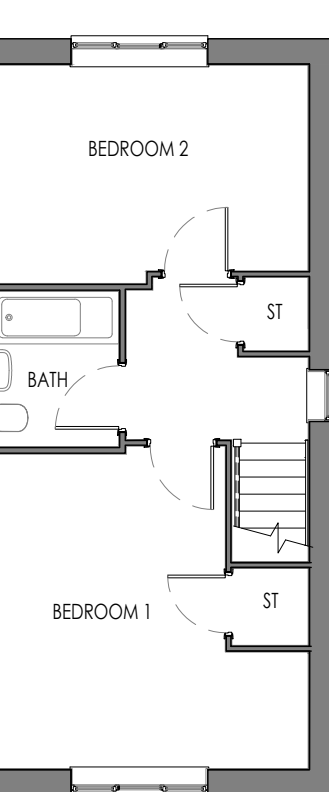

4P2B END (OPP)
FIRST FLOOR



4P2B END (AS)
FRONT ELEVATION



4P2B END (OPP)
FRONT ELEVATION



4P2B END (AS)
SIDE ELEVATION




4P2B END (OPP)
SIDE ELEVATION




4P2B END (OPP)
REAR ELEVATION




4P2B END (AS)
REAR ELEVATION

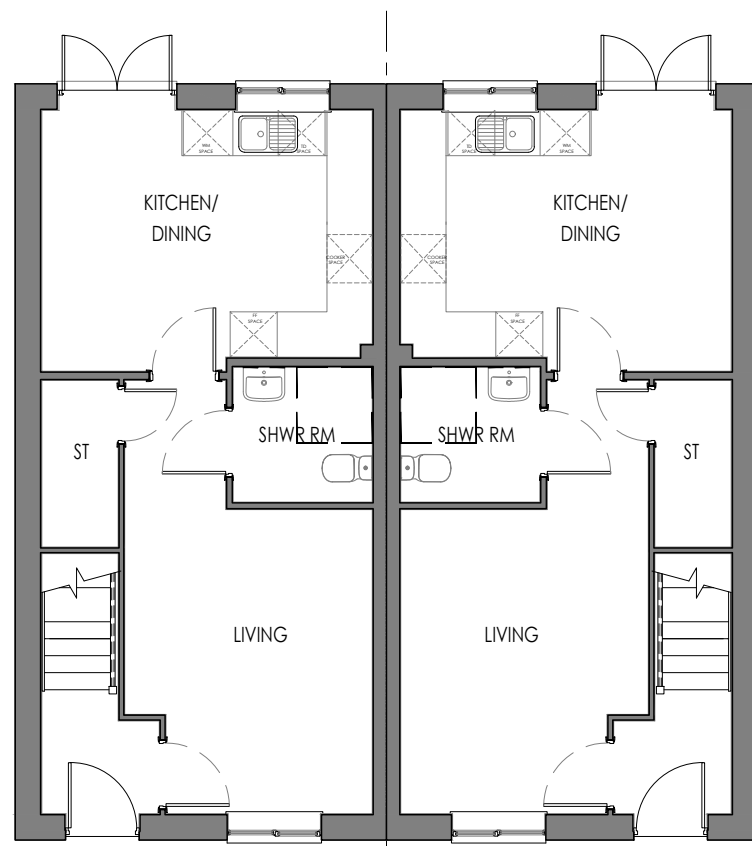


4P2B END (AS)
GROUND FLOOR

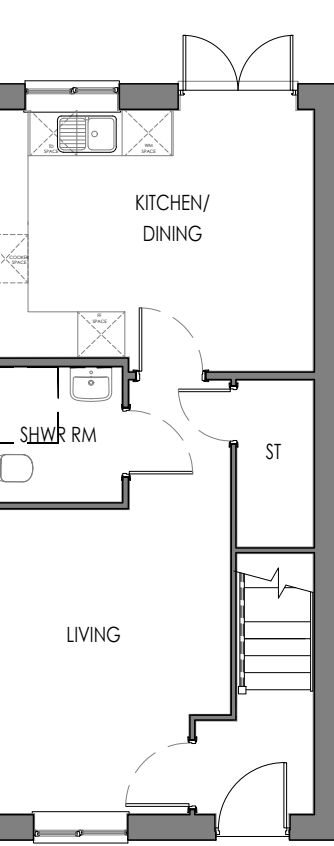

4P2B END (OPP)
GROUND FLOOR

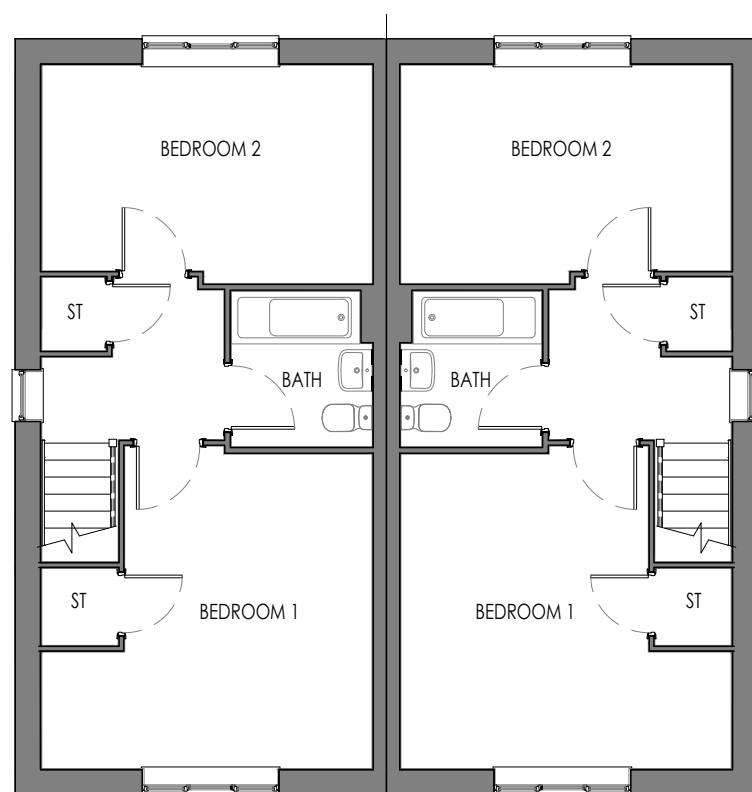


4P2B END (AS)
FIRST FLOOR

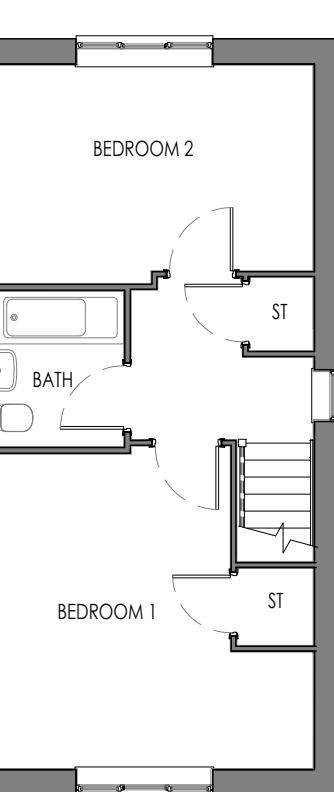


4P2B END (OPP)
FIRST FLOOR



4P2B END (AS)
FRONT ELEVATION

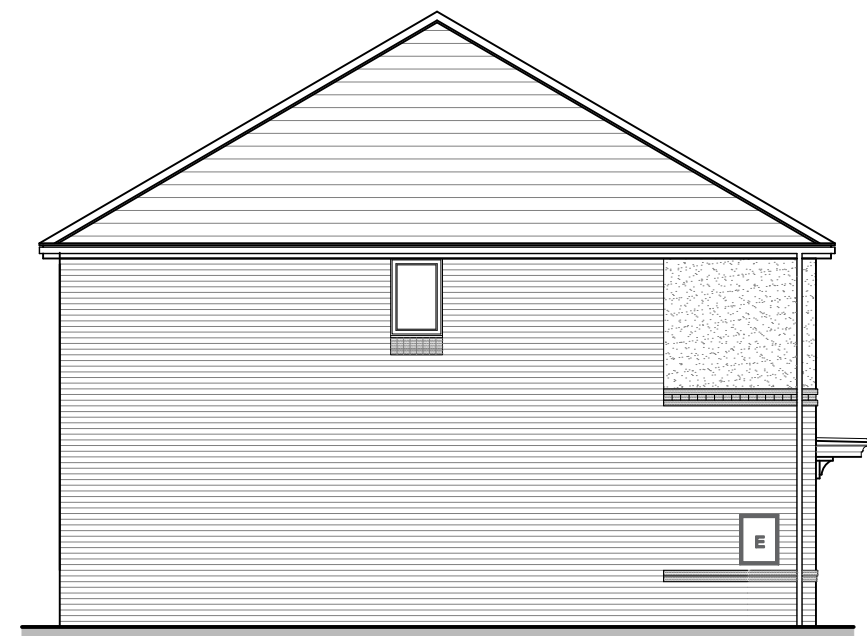

4P2B END (AS)
SIDE ELEVATION

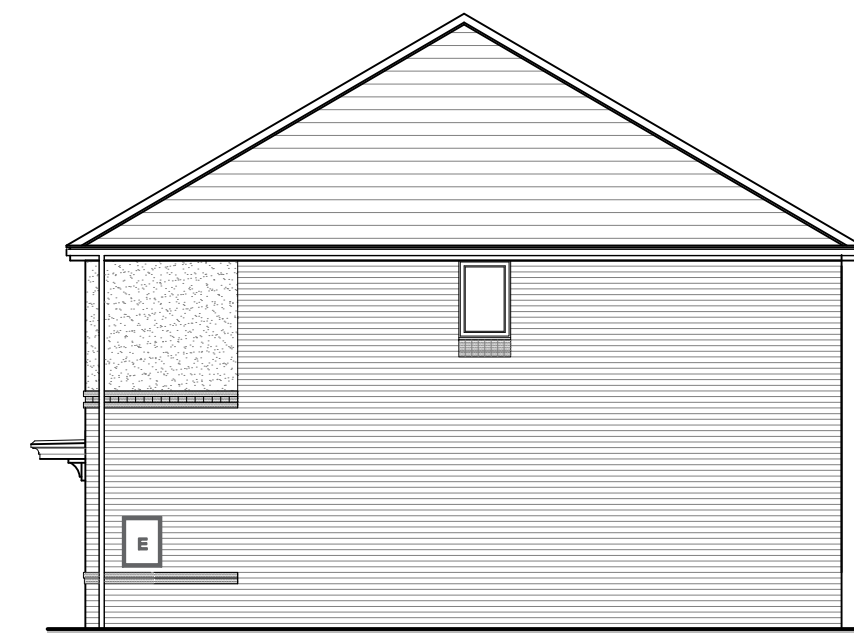

4P2B END (OPP)
SIDE ELEVATION




4P2B END (OPP)
REAR ELEVATION


4P2B END (AS)
REAR ELEVATION

0 1m 2m 3m 4m 5m
Scale 1:100


Sales Name: 4P2B END			
Bedrooms: 2	Area sq.ft: 884	Area m ² : 82.10	
Drawing Scale 1:100 @ A3 Room Dimensions taken into wardrobe recesses			

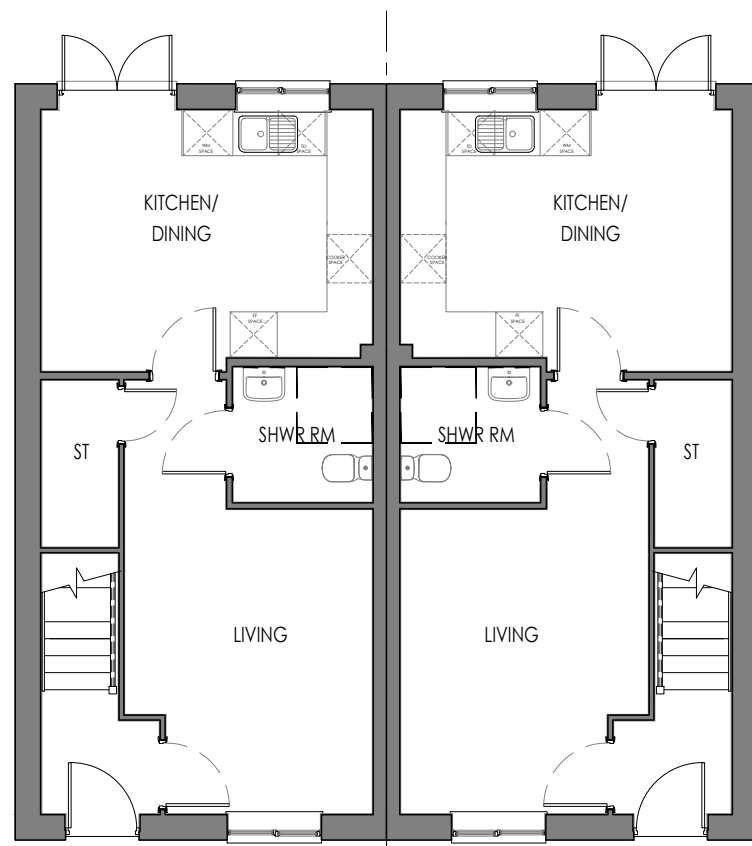


4P2B END (AS)
GROUND FLOOR

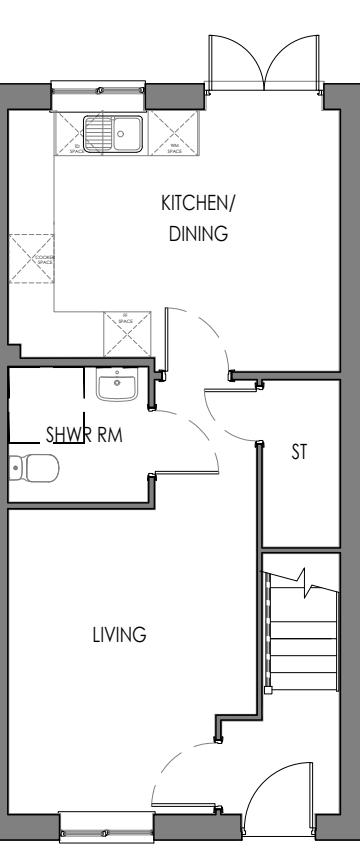

4P2B END (OPP)
GROUND FLOOR

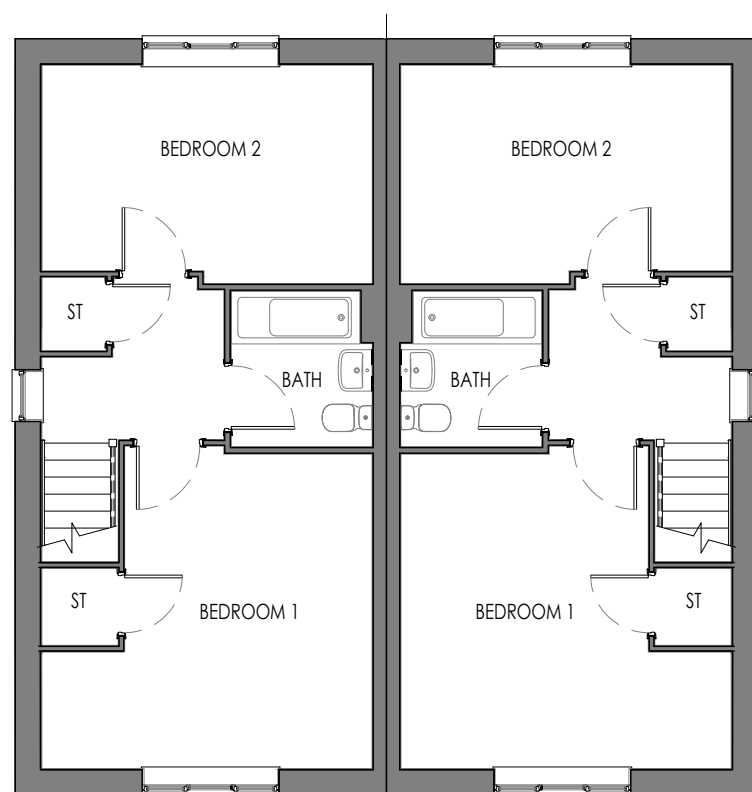

4P2B END (AS)
FIRST FLOOR

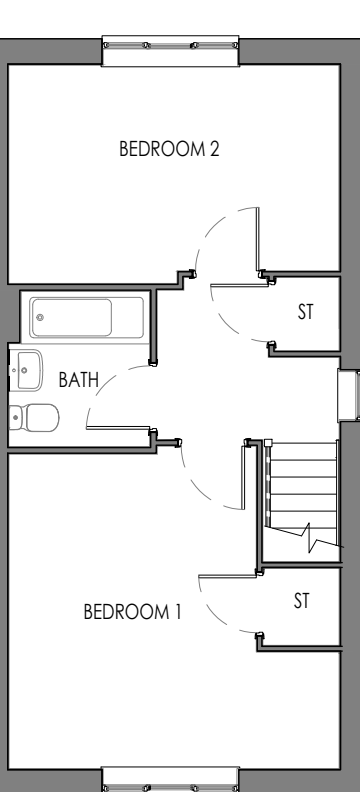

4P2B END (OPP)
FIRST FLOOR



4P2B END (AS)
FRONT ELEVATION




4P2B END (OPP)
FRONT ELEVATION



4P2B END (AS)
SIDE ELEVATION



4P2B END (OPP)
SIDE ELEVATION

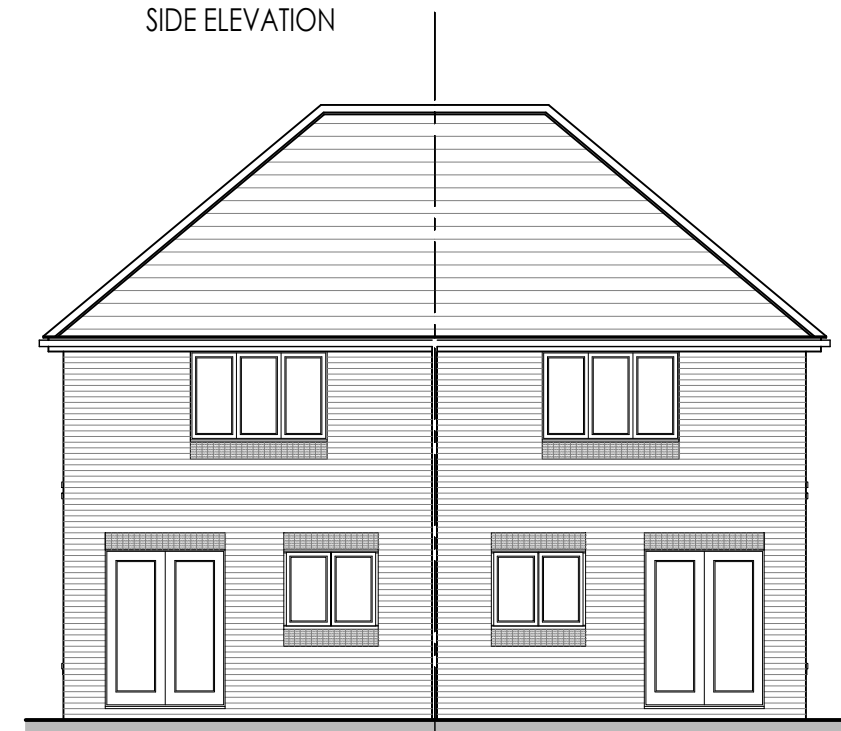

4P2B END (OPP)
REAR ELEVATION



4P2B END (AS)
REAR ELEVATION

