



DO NOT SCALE FROM THIS DRAWING
 ALL DIMENSIONS MUST BE VERIFIED AT THE SITE BEFORE SETTING OUT,
 COMMENCING WORK OR MAKING ANY SHOP DRAWINGS.

Rev:	Description:	Date:

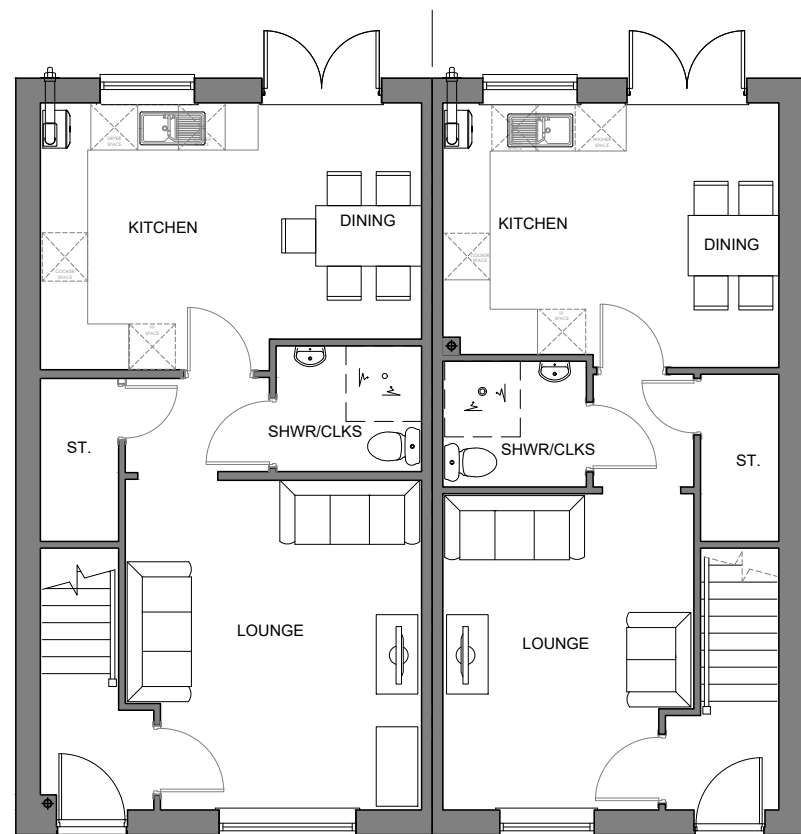

GROUND FLOOR
 5P3B (AS) PLOT 20

GROUND FLOOR
 4P2B MID (OPP) PLOT 21

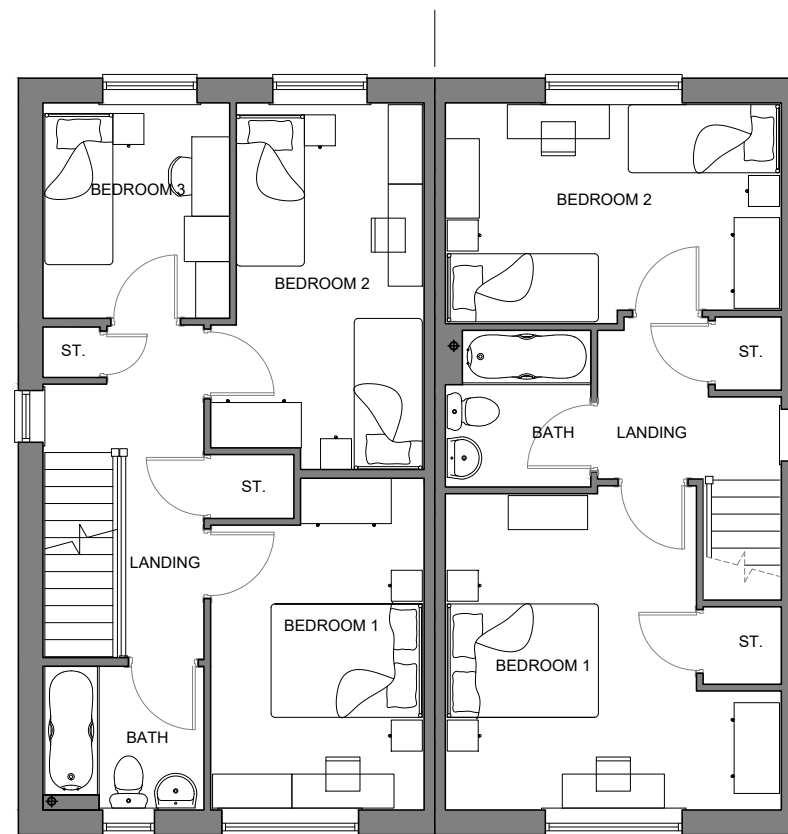

FIRST FLOOR
 5P3B (AS) PLOT 20

FIRST FLOOR
 4P2B MID (OPP) PLOT 21



MACBRYDE
 HOMES

Macbryde Homes Limited,
 Macbryde House, Unit 28,
 St. Asaph Business Park,
 Ffordd Richard Davies, St Asaph,
 Denbighshire. LL17 0LJ.
 Tel. 01745 536677
 Fax. 01745 536688

Site: Llandegai Road, Bangor

Title: 5P3B 4P2B Semi Floor Plans

Scale: 1:100 @ A3

Date: 07.07.20

Ref: LRBANG - 5P3B. PL01

Rev: -

DO NOT SCALE FROM THIS DRAWING
 ALL DIMENSIONS MUST BE VERIFIED AT THE SITE BEFORE SETTING OUT,
 COMMENCING WORK OR MAKING ANY SHOP DRAWINGS.

Rev:	Description:	Date:



SIDE ELEVATION
 5P3B (AS) PLOT 20



FRONT ELEVATION
 5P3B (AS) PLOT 57

FRONT ELEVATION
 4P2B (OPP) PLOT 56



SIDE ELEVATION
 4P2B (OPP) PLOT 15



REAR ELEVATION
 4P2B (OPP) PLOT 56

REAR ELEVATION
 5P3B (AS) PLOT 57



Macbryde Homes Limited,
 Macbryde House, Unit 28,
 St. Asaph Business Park,
 Ffordd Richard Davies, St Asaph,
 Denbighshire. LL17 0LJ.
 Tel. 01745 536677
 Fax. 01745 536688

Site: **Llandegai Road, Bangor**

Title: **5P3B 4P2B Semi Elevations (Brick)**

Scale: **1:100 @ A3**


Date: **07.07.20**

Ref: **LRBANG - 5P3B. PL02**

Rev: **-**

DO NOT SCALE FROM THIS DRAWING
ALL DIMENSIONS MUST BE VERIFIED AT THE SITE BEFORE SETTING OUT,
COMMENCING WORK OR MAKING ANY SHOP DRAWINGS.

Rev:	Description:	Date:

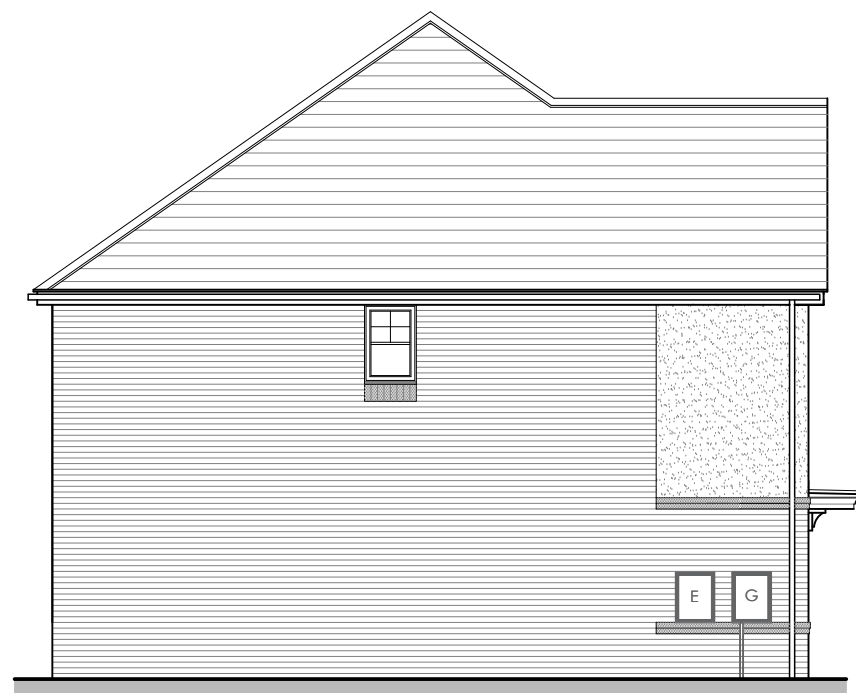

SIDE ELEVATION
5P3B (AS) PLOT 55



FRONT ELEVATION
5P3B (AS) PLOT 55

FRONT ELEVATION
4P2B (OPP) PLOT 54



SIDE ELEVATION
4P2B (OPP) PLOT 54



REAR ELEVATION
4P2B (OPP) PLOT 54

REAR ELEVATION
5P3B (AS) PLOT 55



Macbryde Homes Limited,
Macbryde House, Unit 28,
St. Asaph Business Park,
Ffordd Richard Davies, St Asaph,
Denbighshire. LL17 0LJ.
Tel. 01745 536677
Fax. 01745 536688

Site: _____

Llandegai Road, Bangor

Title:
5P3B 4P2B Semi Elevations (Brick)

Scale:
1:100 @ A3


Date:
07.07.20

Ref:
LRBANG - 5P3B. PL03

Rev:
-

DO NOT SCALE FROM THIS DRAWING
ALL DIMENSIONS MUST BE VERIFIED AT THE SITE BEFORE SETTING OUT,
COMMENCING WORK OR MAKING ANY SHOP DRAWINGS.

Rev:	Description:	Date:

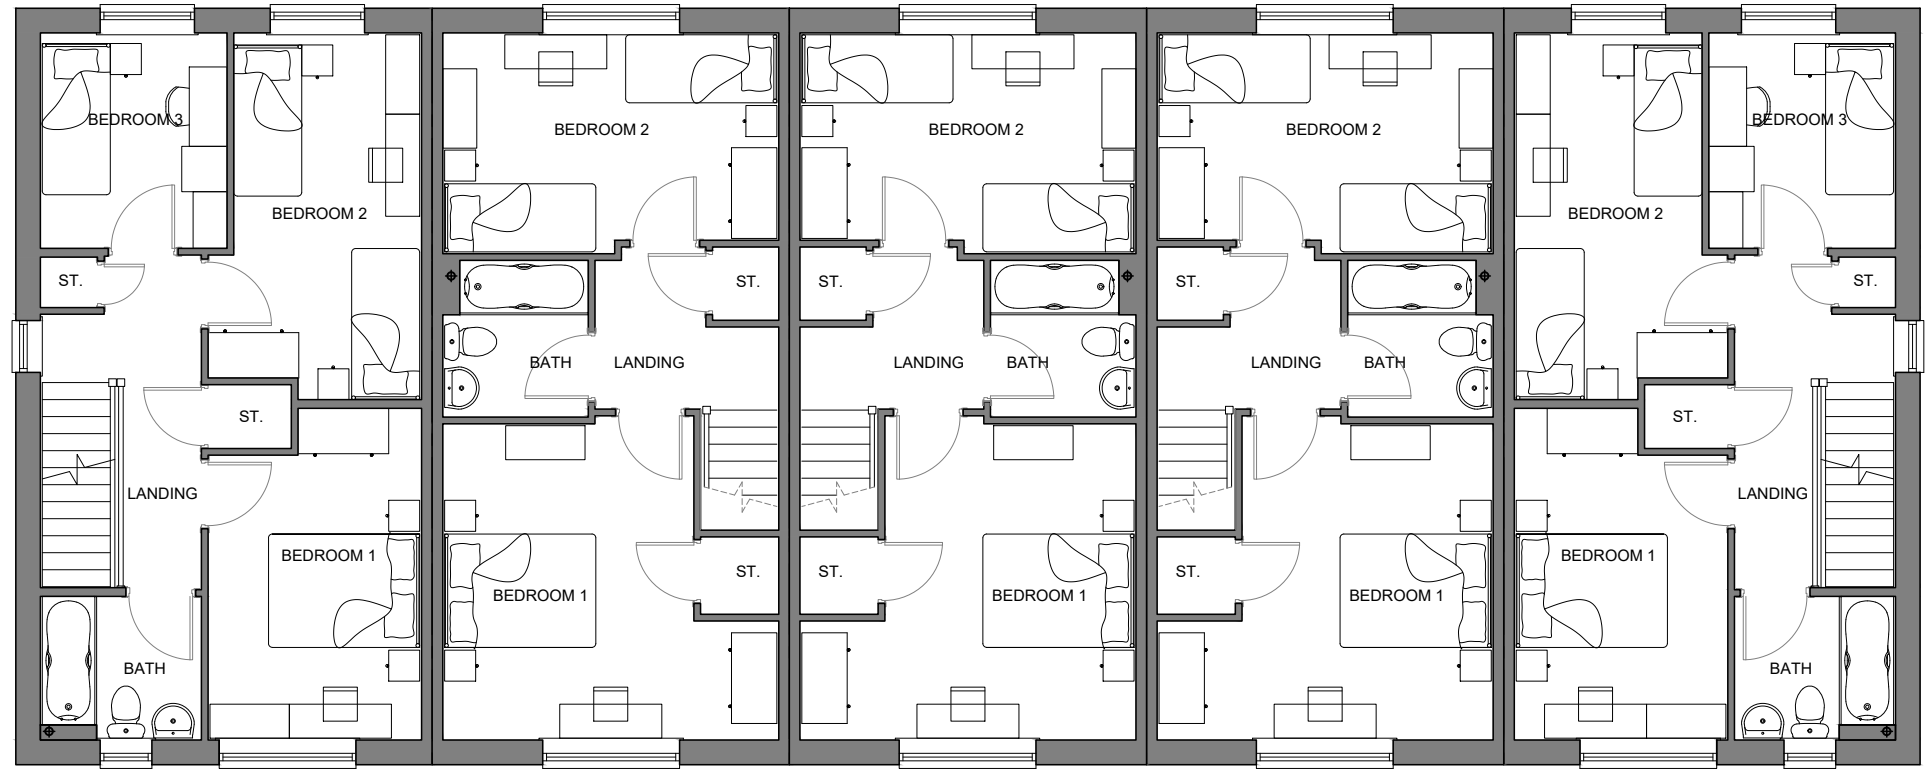


FIRST FLOOR
5P3B (AS) PLOT 20

FIRST FLOOR
4P2B MID (OPP) PLOT 21

FIRST FLOOR
4P2B MID (AS) PLOT 22

FIRST FLOOR
4P2B MID (AS) PLOT 23

FIRST FLOOR
5P3B (OPP) PLOT 24

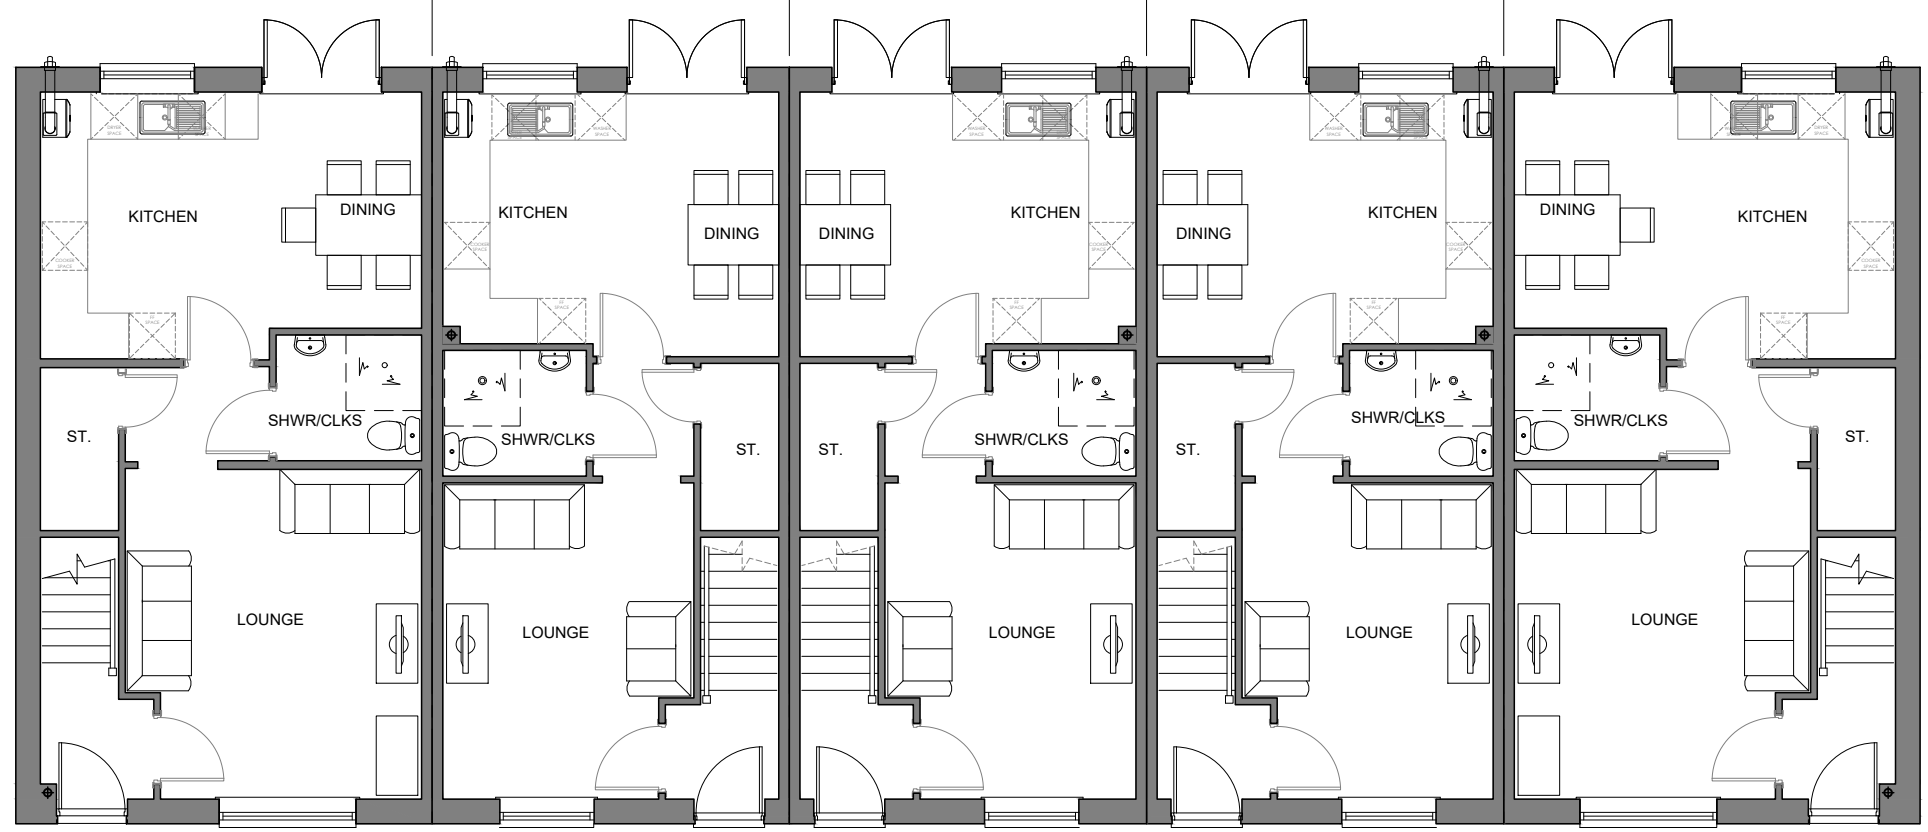

GROUND FLOOR
5P3B (AS) PLOT 20

GROUND FLOOR
4P2B MID (OPP) PLOT 21

GROUND FLOOR
4P2B MID (AS) PLOT 22

GROUND FLOOR
4P2B MID (AS) PLOT 23

GROUND FLOOR
5P3B (OPP) PLOT 24



Macbryde Homes Limited,
Macbryde House, Unit 28,
St. Asaph Business Park,
Ffordd Richard Davies, St Asaph,
Denbighshire. LL17 0LJ.
Tel. 01745 536677
Fax. 01745 536688

Site: **Llandegai Road, Bangor**

Title: **5P3B 4P2B 5 Block Floor Plans**

Scale: **1:100 @ A3**

Date: **07.07.20**

Ref: **LRBANG - 5P3B 5B. PL01**

Rev: **-**

DO NOT SCALE FROM THIS DRAWING
 ALL DIMENSIONS MUST BE VERIFIED AT THE SITE BEFORE SETTING OUT,
 COMMENCING WORK OR MAKING ANY SHOP DRAWINGS.

Rev:	Description:	Date:



FRONT ELEVATION
5P3B (AS) PLOT 49

FRONT ELEVATION
4P2B MID (OPP) PLOT 48

FRONT ELEVATION
4P2B MID (AS) PLOT 47

FRONT ELEVATION
4P2B MID (AS) PLOT 46

FRONT ELEVATION
5P3B (OPP) PLOT 45



REAR ELEVATION
5P3B (OPP) PLOT 45

REAR ELEVATION
4P2B MID (AS) PLOT 46

REAR ELEVATION
4P2B MID (AS) PLOT 47

REAR ELEVATION
4P2B MID (OPP) PLOT 48

REAR ELEVATION
5P3B (AS) PLOT 49



Macbryde Homes Limited,
 Macbryde House, Unit 28,
 St. Asaph Business Park,
 Ffordd Richard Davies, St Asaph,
 Denbighshire. LL17 0LJ.
 Tel. 01745 536677
 Fax. 01745 536688

Site: Llandegai Road, Bangor

Title: 5P3B 4P2B 5 Block Elevations Brick 1

Scale: 1:100 @ A3

Date: 07.07.20

Ref: LRBANG - 5P3B 5B. PL02

Rev: -

DO NOT SCALE FROM THIS DRAWING
ALL DIMENSIONS MUST BE VERIFIED AT THE SITE BEFORE SETTING OUT,
COMMENCING WORK OR MAKING ANY SHOP DRAWINGS.

Rev:	Description:	Date:



SIDE ELEVATION
5P3B (AS) PLOT 49



SIDE ELEVATION
5P3B (OPP) PLOT 45



MACBRYDE
HOMES

Macbryde Homes Limited,
Macbryde House, Unit 28,
St. Asaph Business Park,
Ffordd Richard Davies, St Asaph,
Denbighshire. LL17 0LJ.
Tel. 01745 536677
Fax. 01745 536688

Site: Llandegai Road, Bangor

Title: 5P3B 4P2B 5 Block Elevations Brick 2

Scale: 1:100 @ A3

Date: 07.07.20

Ref: LRBANG - 5P3B 5B. PL03

Rev: -

DO NOT SCALE FROM THIS DRAWING
 ALL DIMENSIONS MUST BE VERIFIED AT THE SITE BEFORE SETTING OUT,
 COMMENCING WORK OR MAKING ANY SHOP DRAWINGS.

Rev:	Description:	Date:



FRONT ELEVATION
5P3B (AS) PLOT 62

FRONT ELEVATION
4P2B MID (OPP) PLOT 61

FRONT ELEVATION
4P2B MID (AS) PLOT 60

FRONT ELEVATION
4P2B MID (AS) PLOT 59

FRONT ELEVATION
5P3B (OPP) PLOT 58



REAR ELEVATION
5P3B (OPP) PLOT 58

REAR ELEVATION
4P2B MID (AS) PLOT 59

REAR ELEVATION
4P2B MID (AS) PLOT 60

REAR ELEVATION
4P2B MID (OPP) PLOT 61

REAR ELEVATION
5P3B (AS) PLOT 62



Macbryde Homes Limited,
 Macbryde House, Unit 28,
 St. Asaph Business Park,
 Ffordd Richard Davies, St Asaph,
 Denbighshire. LL17 0LJ.
 Tel. 01745 536677
 Fax. 01745 536688

Site:	Llandegai Road, Bangor	
Title:	5P3B 4P2B 5 Block Elevations Render 1	
Scale:	1:100 @ A3	Date: 07.07.20
Ref:	LRBANG - 5P3B 5B. PL04	Rev: -

DO NOT SCALE FROM THIS DRAWING
ALL DIMENSIONS MUST BE VERIFIED AT THE SITE BEFORE SETTING OUT,
COMMENCING WORK OR MAKING ANY SHOP DRAWINGS.

Rev:	Description:	Date:



SIDE ELEVATION
5P3B (AS) PLOT 62



SIDE ELEVATION
5P3B (OPP) PLOT 58



Macbryde Homes Limited,
Macbryde House, Unit 28,
St. Asaph Business Park,
Ffordd Richard Davies, St Asaph,
Denbighshire. LL17 0LJ.
Tel. 01745 536677
Fax. 01745 536688

Site: Llandegai Road, Bangor

Title: 5P3B 4P2B 5 Block Elevations Render 2

Scale: 1:100 @ A3


Date: 07.07.20

Ref: LRBANG - 5P3B 5B. PL05

Rev: -

DO NOT SCALE FROM THIS DRAWING
 ALL DIMENSIONS MUST BE VERIFIED AT THE SITE BEFORE SETTING OUT,
 COMMENCING WORK OR MAKING ANY SHOP DRAWINGS.


Rev:	Description:	Date:

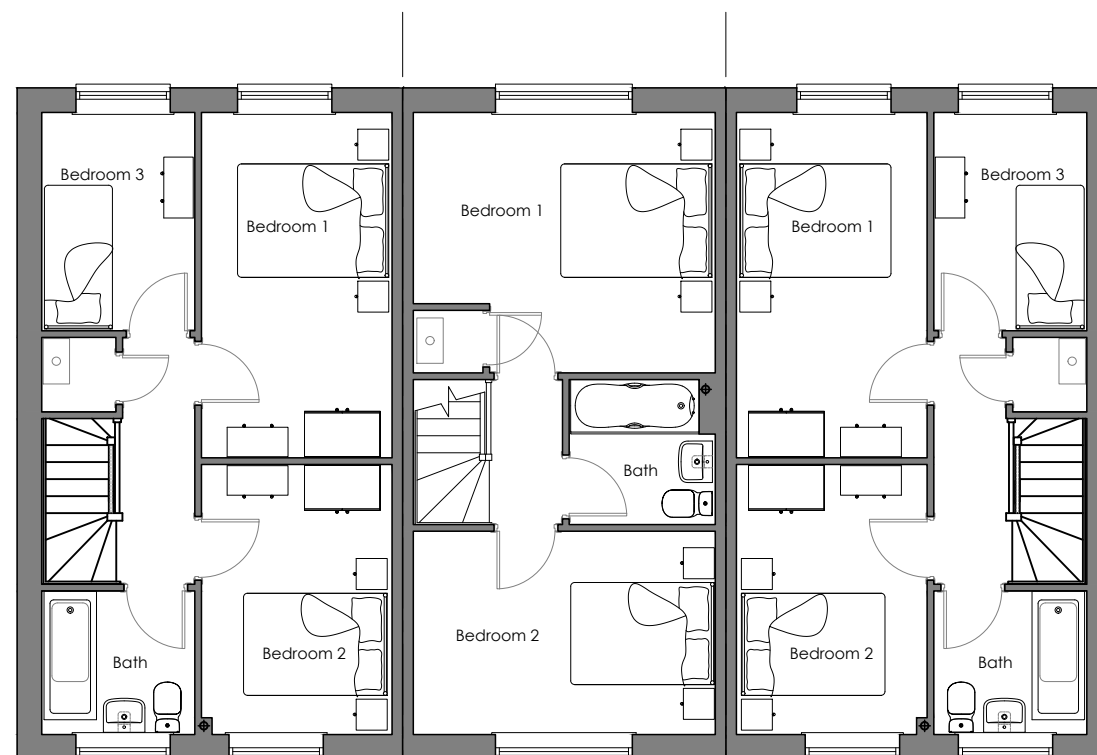

FIRST FLOOR
HIGHFIELD

FIRST FLOOR
OAKLEY

FIRST FLOOR
HIGHFIELD

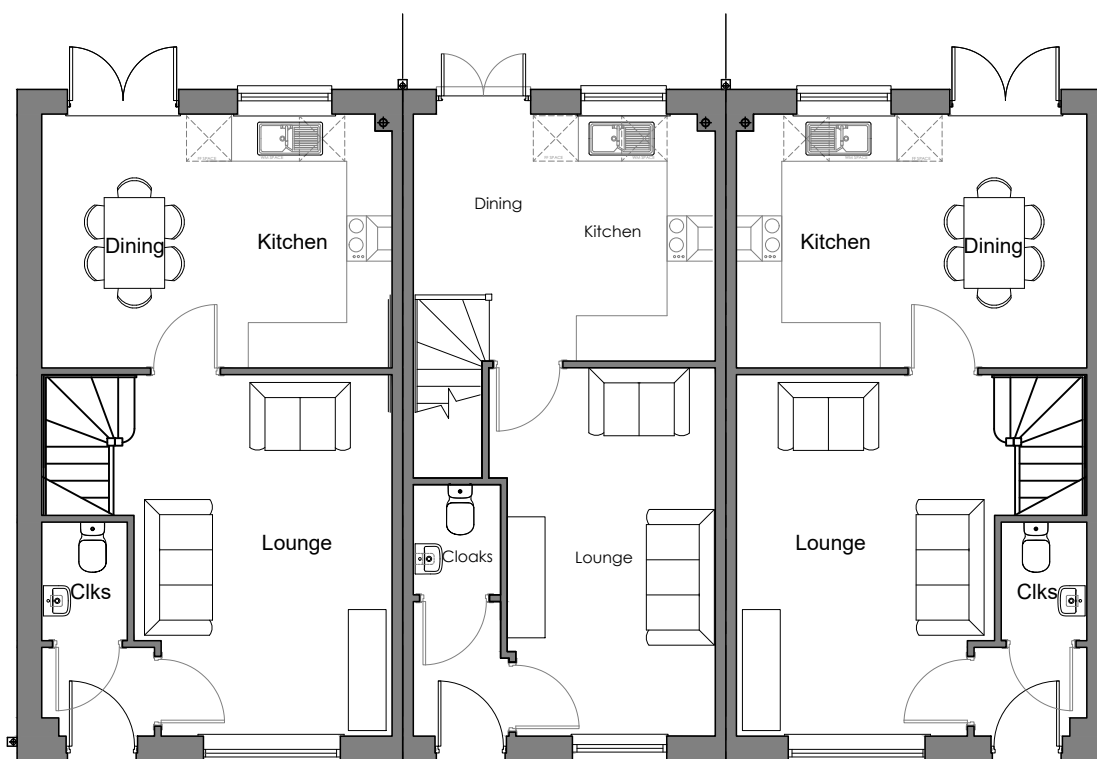

GROUND FLOOR
HIGHFIELD

GROUND FLOOR
OAKLEY

GROUND FLOOR
HIGHFIELD



Macbryde Homes Limited,
 Macbryde House, Unit 28,
 St. Asaph Business Park,
 Ffordd Richard Davies, St Asaph,
 Denbighshire. LL17 0LJ.
 Tel. 01745 536677
 Fax. 01745 536688

Site: Llandegai Road, Bangor

Title: High Oak High 3 Block Floor Plans

Scale: 1:100 @ A3


Date: 07.07.20

Ref: LRBANG - H-O-H - PL01

Rev: -

DO NOT SCALE FROM THIS DRAWING
 ALL DIMENSIONS MUST BE VERIFIED AT THE SITE BEFORE SETTING OUT,
 COMMENCING WORK OR MAKING ANY SHOP DRAWINGS.

Rev:	Description:	Date:

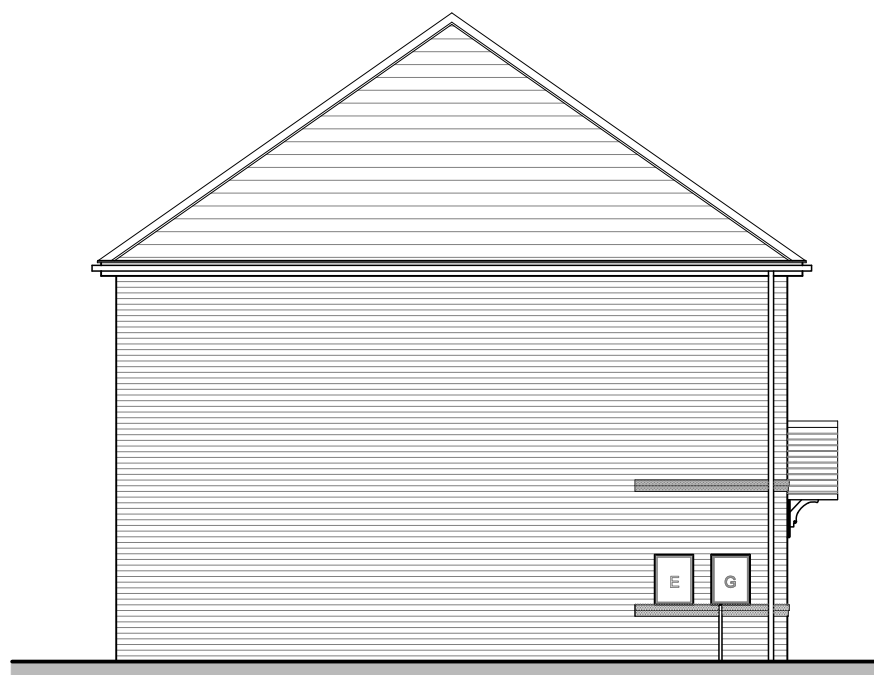


SIDE ELEVATION
 HIGHFIELD (HB1) PLOT 32



FRONT ELEVATION
 HIGHFIELD (HB1) PLOT 32

FRONT ELEVATION
 OAKLEY (B1) PLOT 33

FRONT ELEVATION
 HIGHFIELD (HB1) PLOT 34

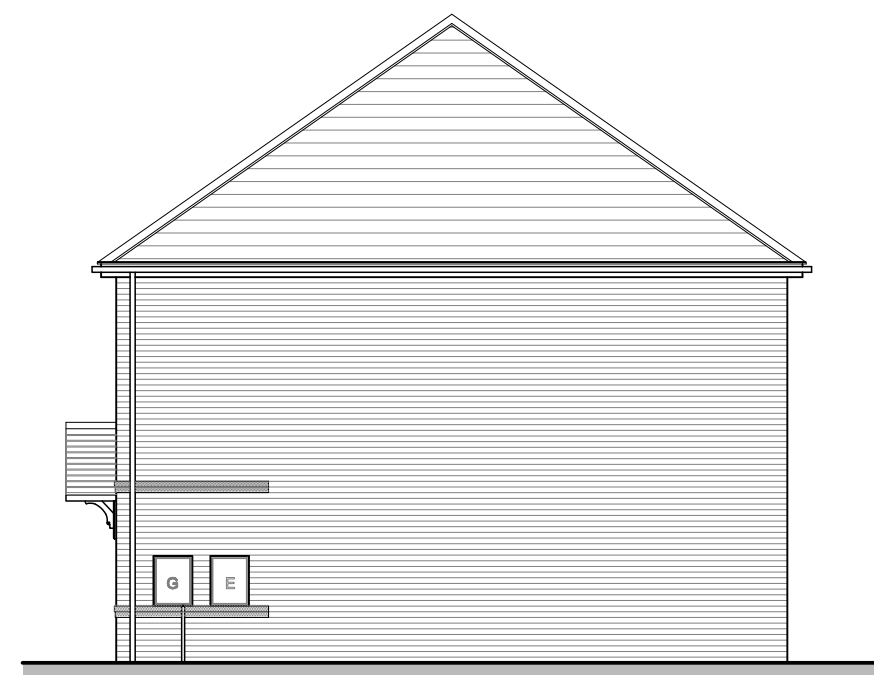

SIDE ELEVATION
 HIGHFIELD (HB1) PLOT 34



REAR ELEVATION
 HIGHFIELD PLOT 34

REAR ELEVATION
 OAKLEY PLOT 33

REAR ELEVATION
 HIGHFIELD PLOT 32



Macbryde Homes Limited,
 Macbryde House, Unit 28,
 St. Asaph Business Park,
 Ffordd Richard Davies, St Asaph,
 Denbighshire. LL17 0LJ.
 Tel. 01745 536677
 Fax. 01745 536688

Site: Llandegai Road, Bangor

Title: High Oak High 3 Block Elevations

Scale: 1:100 @ A3


Date: 07.07.20

Ref: LRBANG - H-O-H - PL02

Rev: -

DO NOT SCALE FROM THIS DRAWING
 ALL DIMENSIONS MUST BE VERIFIED AT THE SITE BEFORE SETTING OUT,
 COMMENCING WORK OR MAKING ANY SHOP DRAWINGS.

Rev:	Description:	Date:

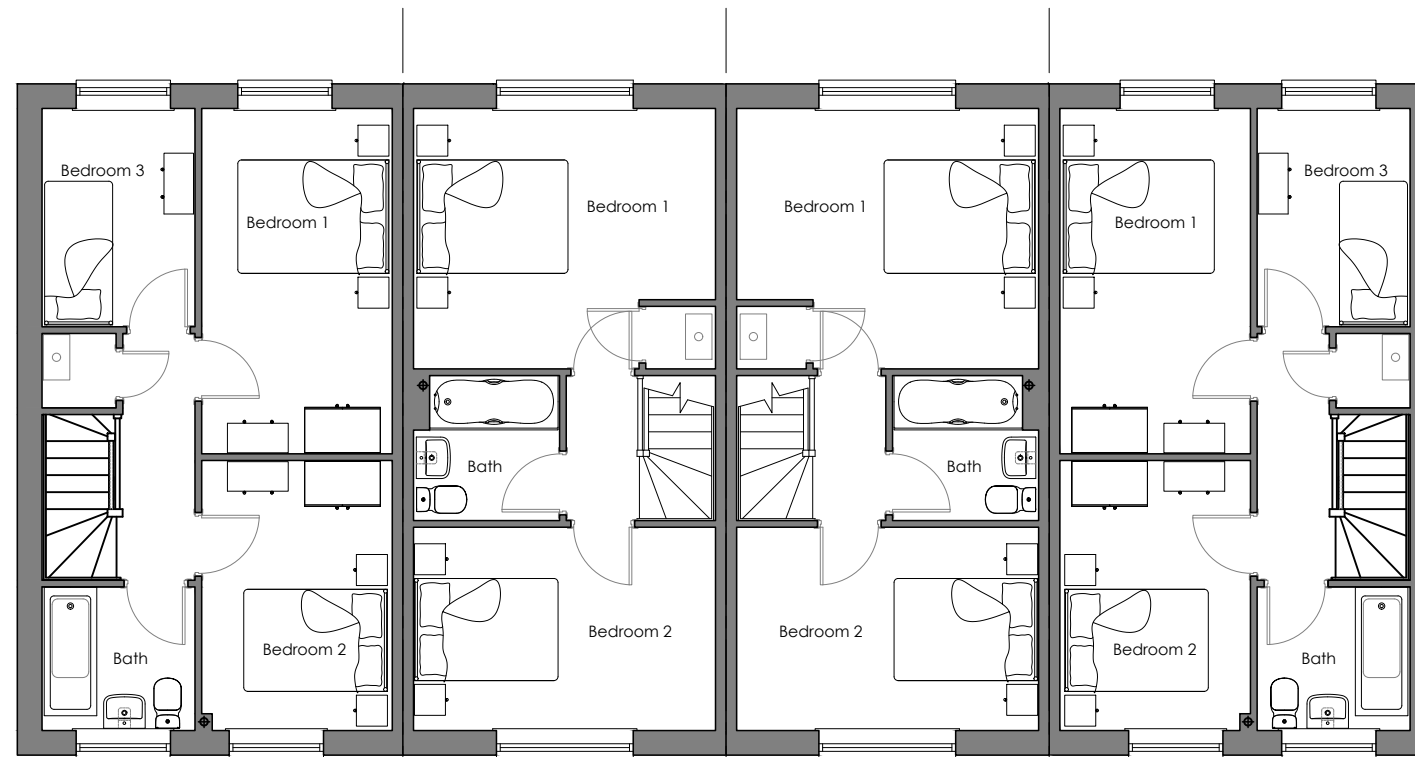


FIRST FLOOR
HIGHFIELD

FIRST FLOOR
OAKLEY

FIRST FLOOR
OAKLEY

FIRST FLOOR
HIGHFIELD

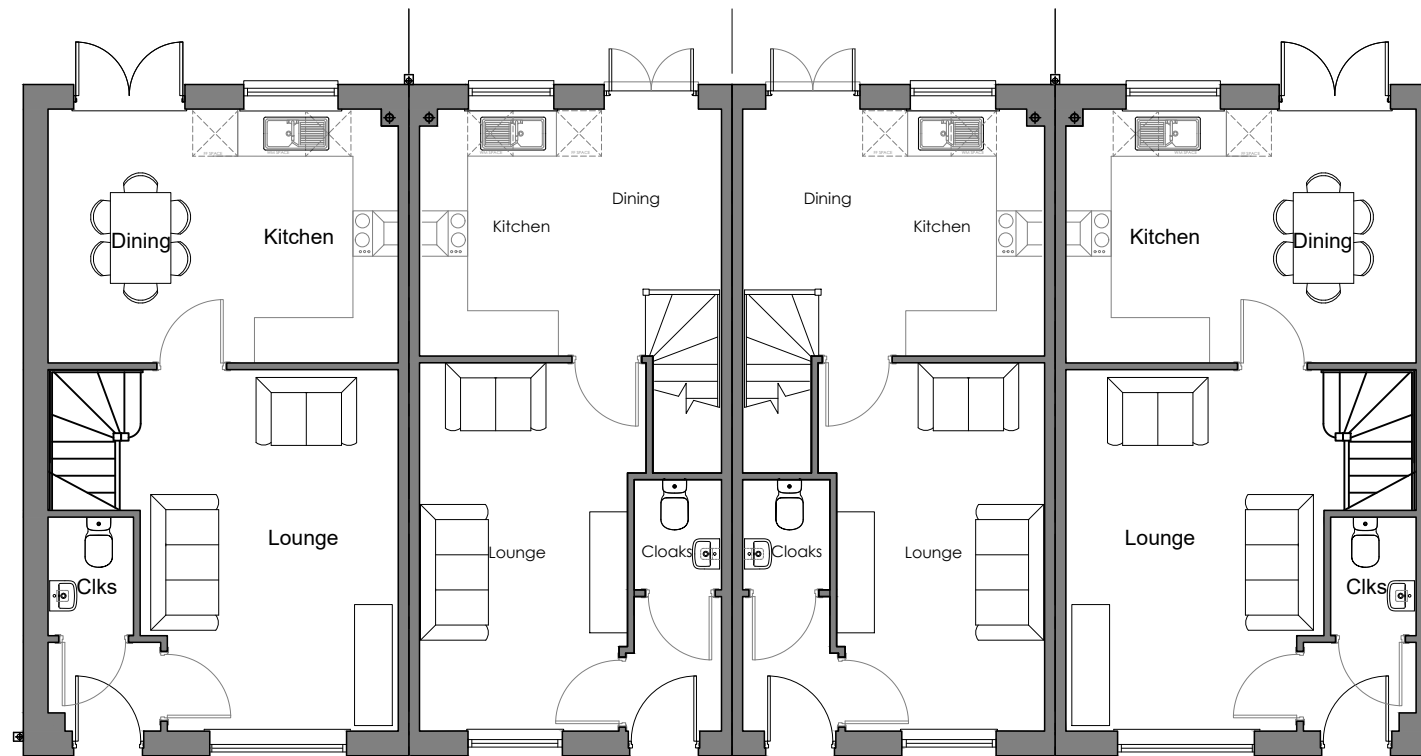

GROUND FLOOR
HIGHFIELD

GROUND FLOOR
OAKLEY

GROUND FLOOR
OAKLEY

GROUND FLOOR
HIGHFIELD



Macbryde Homes Limited,
 Macbryde House, Unit 28,
 St. Asaph Business Park,
 Ffordd Richard Davies, St Asaph,
 Denbighshire. LL17 0LJ.
 Tel. 01745 536677
 Fax. 01745 536688

Site: Llandegai Road, Bangor

Title: High Oak 4 Block Floor Plans

Scale: 1:100 @ A3


Date: 07.07.20

Ref: LRBANG - HO 4B - PL01

Rev: -

DO NOT SCALE FROM THIS DRAWING
 ALL DIMENSIONS MUST BE VERIFIED AT THE SITE BEFORE SETTING OUT,
 COMMENCING WORK OR MAKING ANY SHOP DRAWINGS.

Rev:	Description:	Date:

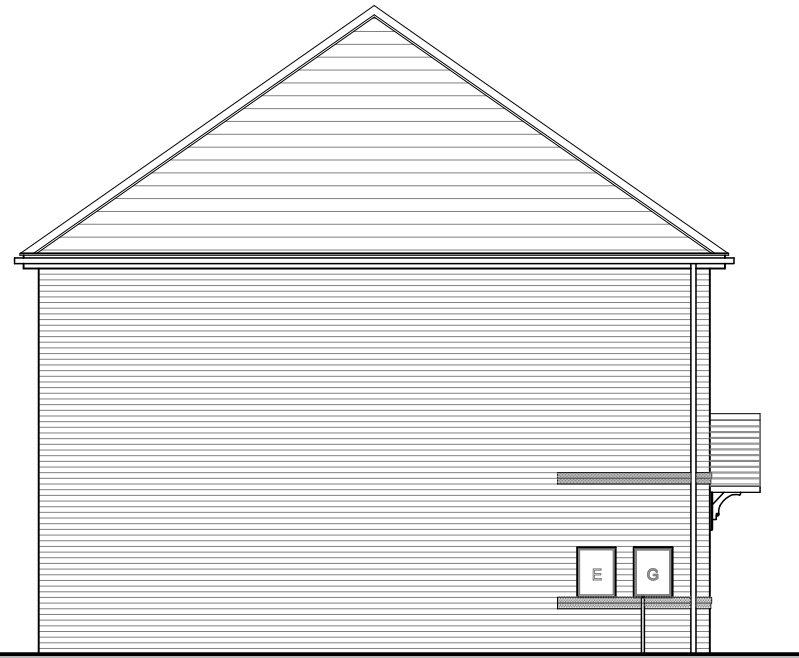

SIDE ELEVATION
HIGHFIELD (HB1)




FRONT ELEVATION
HIGHFIELD (HB1)

FRONT ELEVATION
OAKLEY (B1)

FRONT ELEVATION
OAKLEY (B1)

FRONT ELEVATION
HIGHFIELD (HB1)

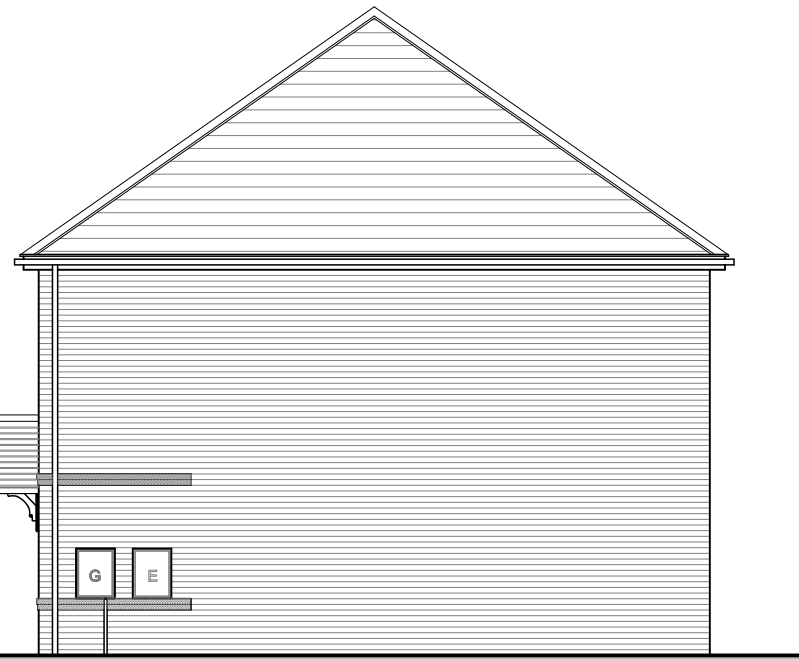

SIDE ELEVATION
HIGHFIELD (HB1)



REAR ELEVATION
HIGHFIELD

REAR ELEVATION
OAKLEY

REAR ELEVATION
OAKLEY

REAR ELEVATION
HIGHFIELD



Macbryde Homes Limited,
 Macbryde House, Unit 28,
 St. Asaph Business Park,
 Ffordd Richard Davies, St Asaph,
 Denbighshire. LL17 0LJ.
 Tel. 01745 536677
 Fax. 01745 536688

Site:	Llandegai Road, Bangor
-------	------------------------


Title:	High Oak 4 Block Elevations Brick
--------	-----------------------------------

Scale:	1:100 @ A3	Date:	07.07.20
--------	------------	-------	----------

Ref:	LRBANG - HO 4B - PL02	Rev:	-
------	-----------------------	------	---

DO NOT SCALE FROM THIS DRAWING
 ALL DIMENSIONS MUST BE VERIFIED AT THE SITE BEFORE SETTING OUT,
 COMMENCING WORK OR MAKING ANY SHOP DRAWINGS.

Rev: Description: Date:

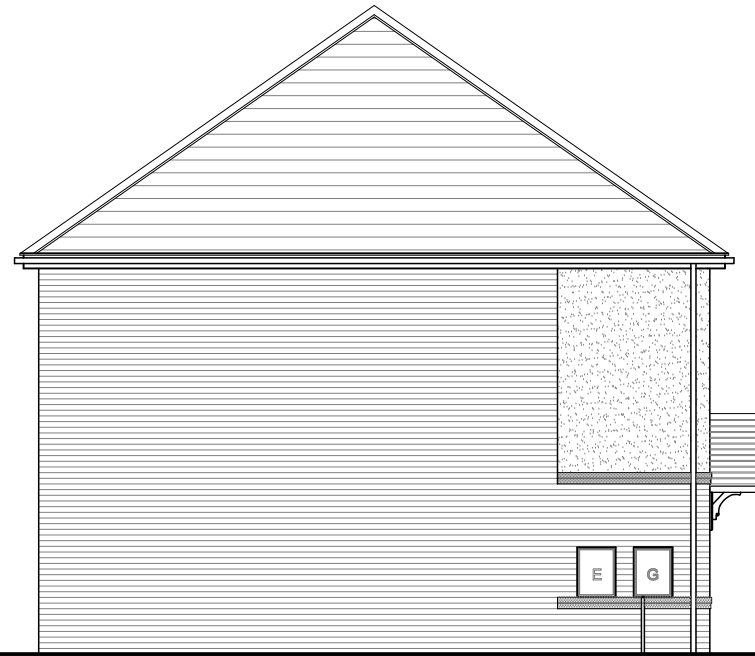

SIDE ELEVATION
 HIGHFIELD (HR1)



FRONT ELEVATION
 HIGHFIELD (HR1)

FRONT ELEVATION
 OAKLEY (R1)

FRONT ELEVATION
 OAKLEY (R1)

FRONT ELEVATION
 HIGHFIELD (HR1)



SIDE ELEVATION
 HIGHFIELD (HR1)



REAR ELEVATION
 HIGHFIELD

REAR ELEVATION
 OAKLEY

REAR ELEVATION
 OAKLEY

REAR ELEVATION
 HIGHFIELD



Macbryde Homes Limited,
 Macbryde House, Unit 28,
 St. Asaph Business Park,
 Ffordd Richard Davies, St Asaph,
 Denbighshire. LL17 0LJ.
 Tel. 01745 536677
 Fax. 01745 536688

Site:

Llandegai Road, Bangor

Title:
 High Oak 4 Block Elevations Render

Scale:
 1:100 @ A3



Date:
 07.07.20

Ref:
 LRBANG - HO 4B - PL03

Rev:
 -

DO NOT SCALE FROM THIS DRAWING
 ALL DIMENSIONS MUST BE VERIFIED AT THE SITE BEFORE SETTING OUT,
 COMMENCING WORK OR MAKING ANY SHOP DRAWINGS.

Rev:	Description:	Date:

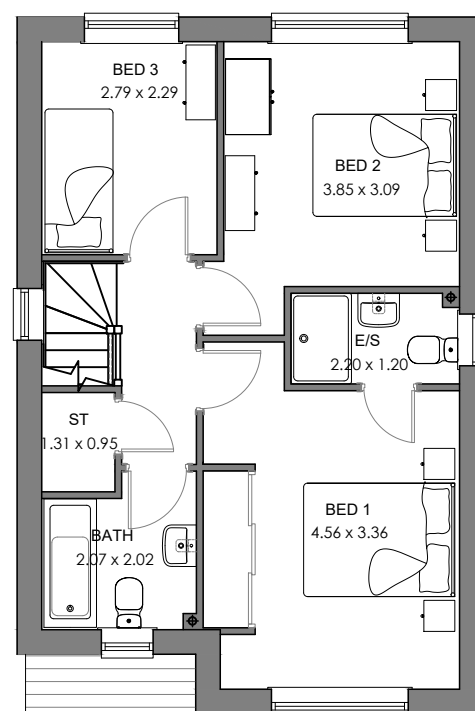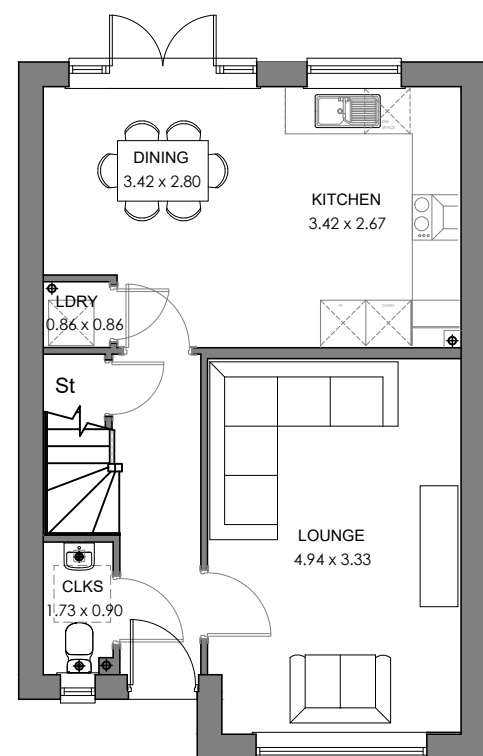

Macbryde Homes Limited,
 Macbryde House, Unit 28,
 St. Asaph Business Park,
 Ffordd Richard Davies, St Asaph,
 Denbighshire. LL17 0LJ.
 Tel. 01745 536677
 Fax. 01745 536688

Site: Llandegai Road, Bangor

Title: Marlow Floor Plans AS

Scale: 1:100 @ A3

Date: 07.07.20

Ref: LRBANG - MARL - PL01


Rev: -

DO NOT SCALE FROM THIS DRAWING
ALL DIMENSIONS MUST BE VERIFIED AT THE SITE BEFORE SETTING OUT,
COMMENCING WORK OR MAKING ANY SHOP DRAWINGS.

Rev:	Description:	Date:



FRONT ELEVATION

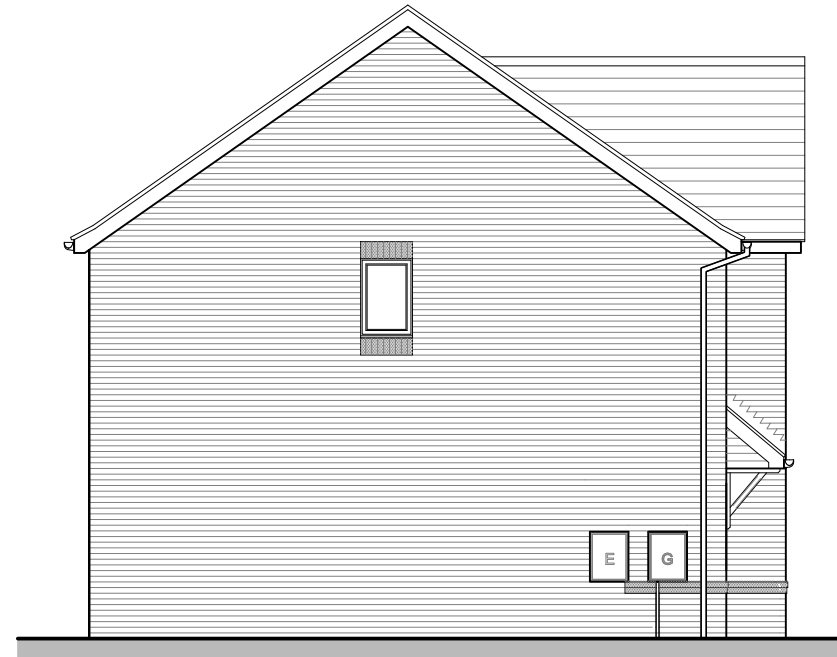

SIDE ELEVATION



REAR ELEVATION



SIDE ELEVATION



Macbryde Homes Limited,
Macbryde House, Unit 28,
St. Asaph Business Park,
Ffordd Richard Davies, St Asaph,
Denbighshire. LL17 0LJ.
Tel. 01745 536677
Fax. 01745 536688

Site: Llandegai Road, Bangor

Title: Marlow Elevations Brick AS

Scale: 1:100 @ A3

Date: 07.07.20

Ref: LRBANG - MARL - PL02

Rev: -

DO NOT SCALE FROM THIS DRAWING
ALL DIMENSIONS MUST BE VERIFIED AT THE SITE BEFORE SETTING OUT,
COMMENCING WORK OR MAKING ANY SHOP DRAWINGS.




FRONT ELEVATION



SIDE ELEVATION



REAR ELEVATION

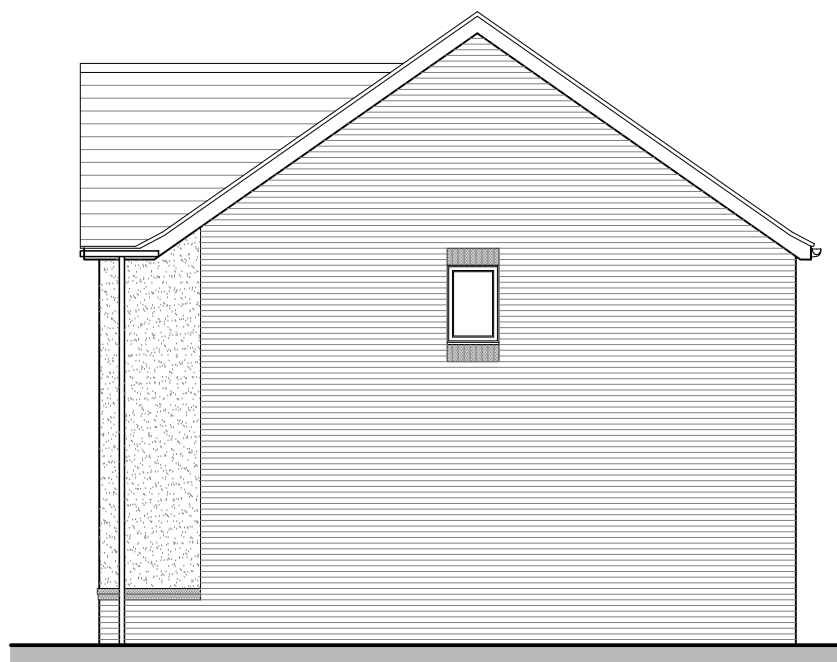

SIDE ELEVATION

Rev:	Description:	Date:



Macbryde Homes Limited,
Macbryde House, Unit 28,
St. Asaph Business Park,
Ffordd Richard Davies, St Asaph,
Denbighshire. LL17 0LJ.
Tel. 01745 536677
Fax. 01745 536688

Site: Llandegai Road, Bangor

Title: Marlow Elevations Render AS

Scale: 1:100 @ A3


Date: 07.07.20

Ref: LRBANG - MARL - PL03


Rev: -

DO NOT SCALE FROM THIS DRAWING
 ALL DIMENSIONS MUST BE VERIFIED AT THE SITE BEFORE SETTING OUT,
 COMMENCING WORK OR MAKING ANY SHOP DRAWINGS.

Rev:	Description:	Date:

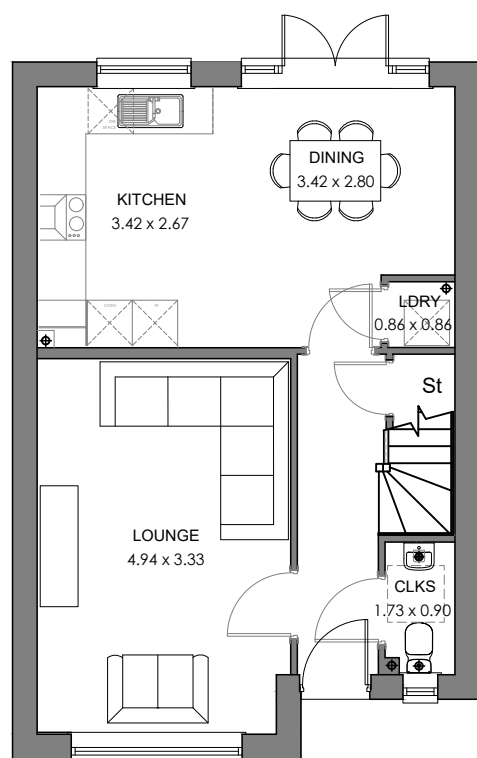

GROUND FLOOR

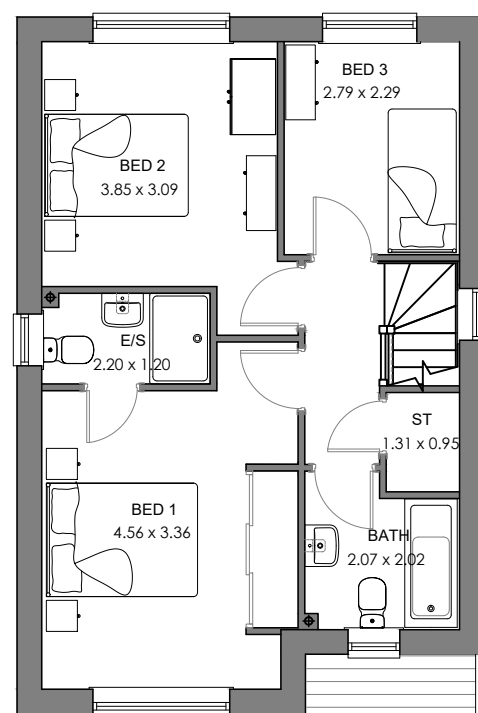

FIRST FLOOR



Macbryde Homes Limited,
 Macbryde House, Unit 28,
 St. Asaph Business Park,
 Ffordd Richard Davies, St Asaph,
 Denbighshire. LL17 0LJ.
 Tel. 01745 536677
 Fax. 01745 536688

Site: Llandegai Road, Bangor

Title: Marlow Floor Plans OPP

Scale: 1:100 @ A3

Date: 07.07.20

Ref: LRBANG - MARL - PL04

Rev: -

DO NOT SCALE FROM THIS DRAWING
ALL DIMENSIONS MUST BE VERIFIED AT THE SITE BEFORE SETTING OUT,
COMMENCING WORK OR MAKING ANY SHOP DRAWINGS.

Rev:	Description:	Date:



FRONT ELEVATION



SIDE ELEVATION



REAR ELEVATION



SIDE ELEVATION



Macbryde Homes Limited,
Macbryde House, Unit 28,
St. Asaph Business Park,
Ffordd Richard Davies, St Asaph,
Denbighshire. LL17 0LJ.
Tel. 01745 536677
Fax. 01745 536688

Site: Llandegai Road, Bangor

Title: Marlow Elevations Brick OPP

Scale: 1:100 @ A3

Date: 07.07.20


Ref: LRBANG - MARL - PL05

Rev: -

DO NOT SCALE FROM THIS DRAWING
 ALL DIMENSIONS MUST BE VERIFIED AT THE SITE BEFORE SETTING OUT,
 COMMENCING WORK OR MAKING ANY SHOP DRAWINGS.




FRONT ELEVATION

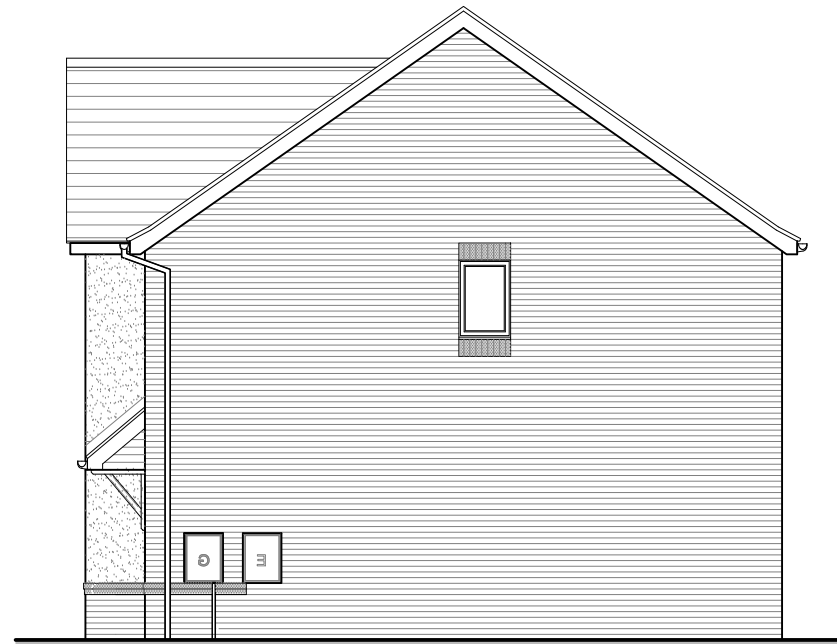

SIDE ELEVATION



REAR ELEVATION

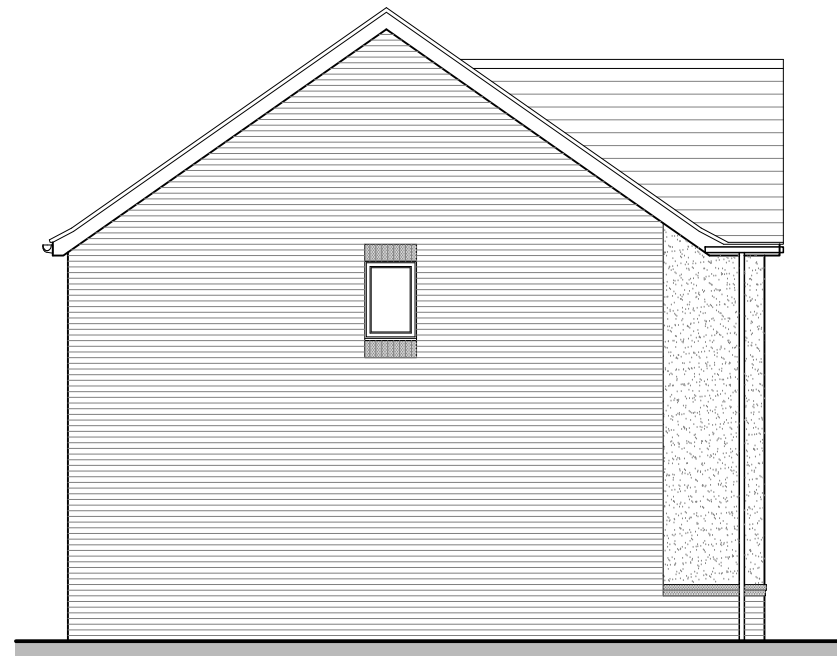

SIDE ELEVATION

Rev:	Description:	Date:





Macbryde Homes Limited,
 Macbryde House, Unit 28,
 St. Asaph Business Park,
 Ffordd Richard Davies, St Asaph,
 Denbighshire. LL17 0LJ.
 Tel. 01745 536677
 Fax. 01745 536688

Site:	Llandegai Road, Bangor		
Title:	Marlow Elevations Render OPP		
Scale:	1:100 @ A3	Date:	07.07.20
Ref:	LRBANG - MARL - PL06	Rev:	-

DO NOT SCALE FROM THIS DRAWING
 ALL DIMENSIONS MUST BE VERIFIED AT THE SITE BEFORE SETTING OUT,
 COMMENCING WORK OR MAKING ANY SHOP DRAWINGS.

Rev:	Description:	Date:

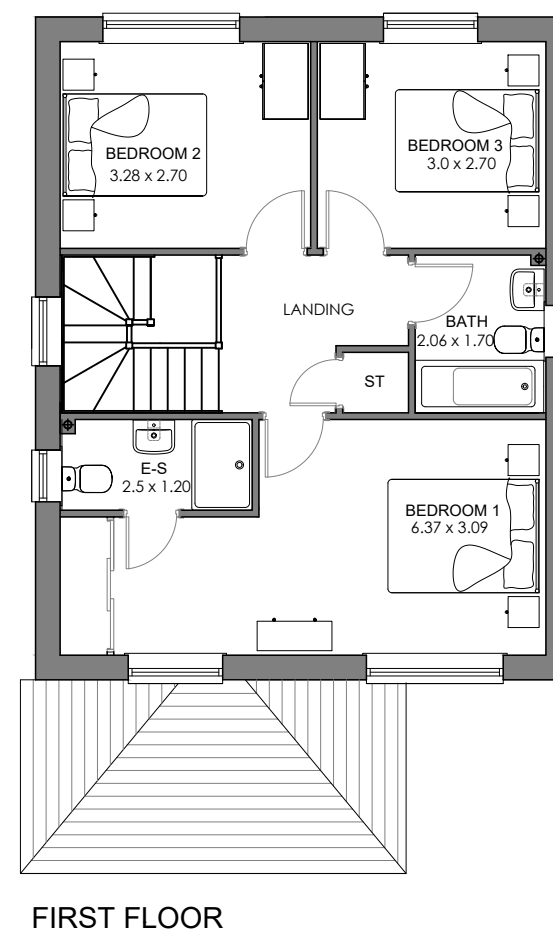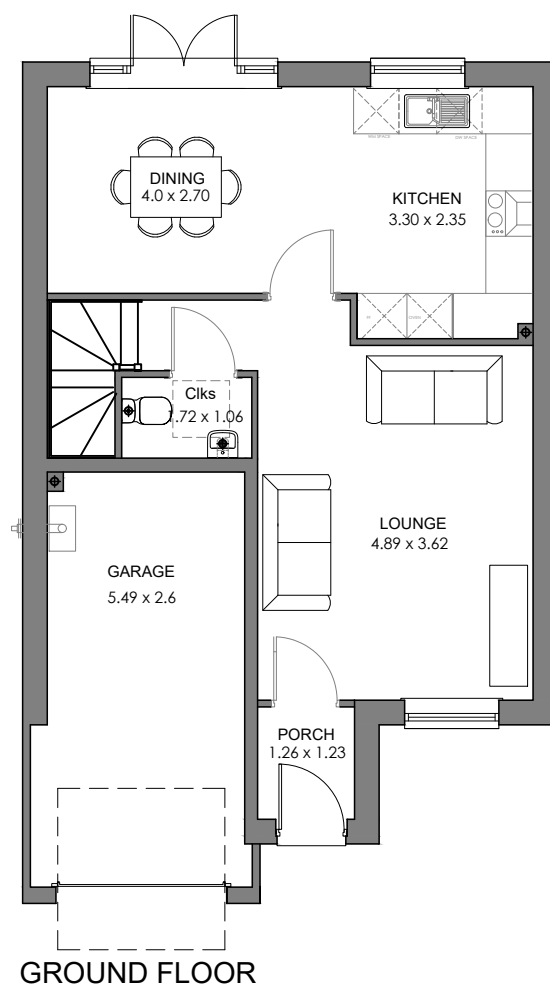

Macbryde Homes Limited,
 Macbryde House, Unit 28,
 St. Asaph Business Park,
 Ffordd Richard Davies, St Asaph,
 Denbighshire. LL17 0LJ.
 Tel. 01745 536677
 Fax. 01745 536688

Site: Llandegai Road, Bangor

Title: Stratford Floor Plans AS

Scale: 1:100 @ A3

Date: 07.07.20

Ref: LRBANG - STR - PL01

Rev: -

DO NOT SCALE FROM THIS DRAWING
ALL DIMENSIONS MUST BE VERIFIED AT THE SITE BEFORE SETTING OUT,
COMMENCING WORK OR MAKING ANY SHOP DRAWINGS.

Rev:	Description:	Date:
------	--------------	-------




FRONT ELEVATION



SIDE ELEVATION



REAR ELEVATION

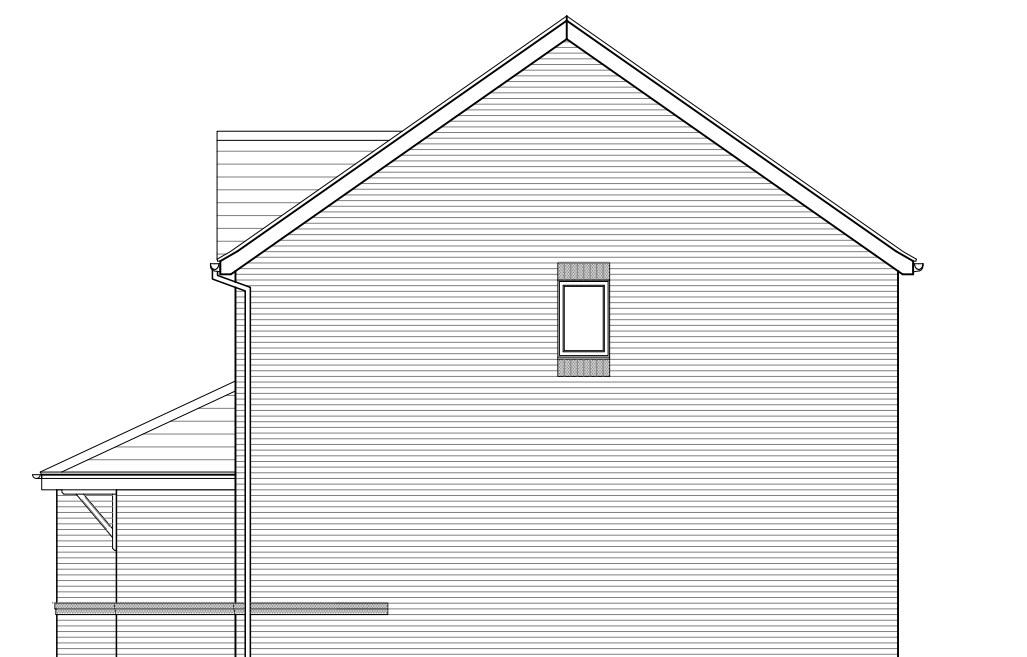

SIDE ELEVATION



Macbryde Homes Limited,
Macbryde House, Unit 28,
St. Asaph Business Park,
Ffordd Richard Davies, St Asaph,
Denbighshire. LL17 0LJ.
Tel. 01745 536677
Fax. 01745 536688

Site: _____

Llandegai Road, Bangor

Title: _____
Stratford Elevations Brick AS

Scale: _____
1:100 @ A3

Date: _____
07.07.20

Ref: _____
LRBANG - STR - PL02

Rev: _____
-

DO NOT SCALE FROM THIS DRAWING
ALL DIMENSIONS MUST BE VERIFIED AT THE SITE BEFORE SETTING OUT,
COMMENCING WORK OR MAKING ANY SHOP DRAWINGS.

Rev:	Description:	Date:
------	--------------	-------




FRONT ELEVATION



SIDE ELEVATION



REAR ELEVATION

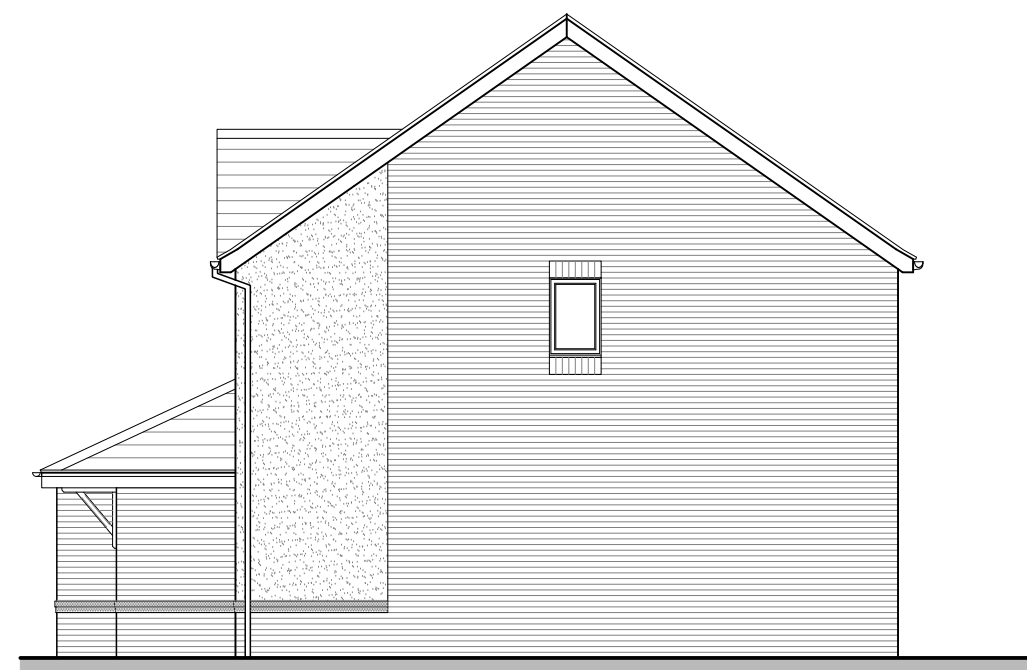

SIDE ELEVATION



Macbryde Homes Limited,
Macbryde House, Unit 28,
St. Asaph Business Park,
Ffordd Richard Davies, St Asaph,
Denbighshire. LL17 0LJ.
Tel. 01745 536677
Fax. 01745 536688

Site: _____

Llandegai Road, Bangor

Title: _____
Stratford Elevations Render AS

Scale: _____
1:100 @ A3


Date: _____
07.07.20

Ref: _____
LRBANG - STR - PL03


Rev: _____
-

DO NOT SCALE FROM THIS DRAWING
 ALL DIMENSIONS MUST BE VERIFIED AT THE SITE BEFORE SETTING OUT,
 COMMENCING WORK OR MAKING ANY SHOP DRAWINGS.

Rev:	Description:	Date:

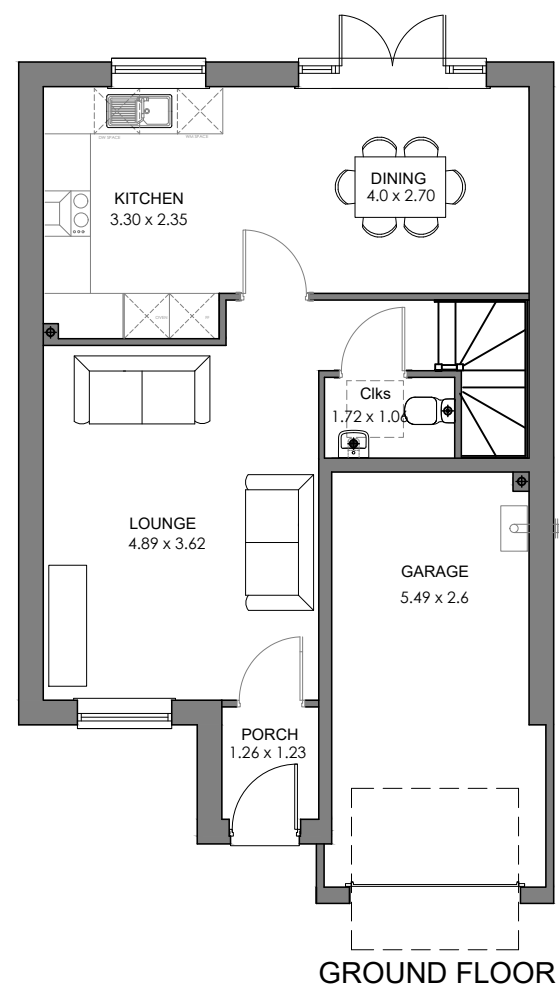

GROUND FLOOR

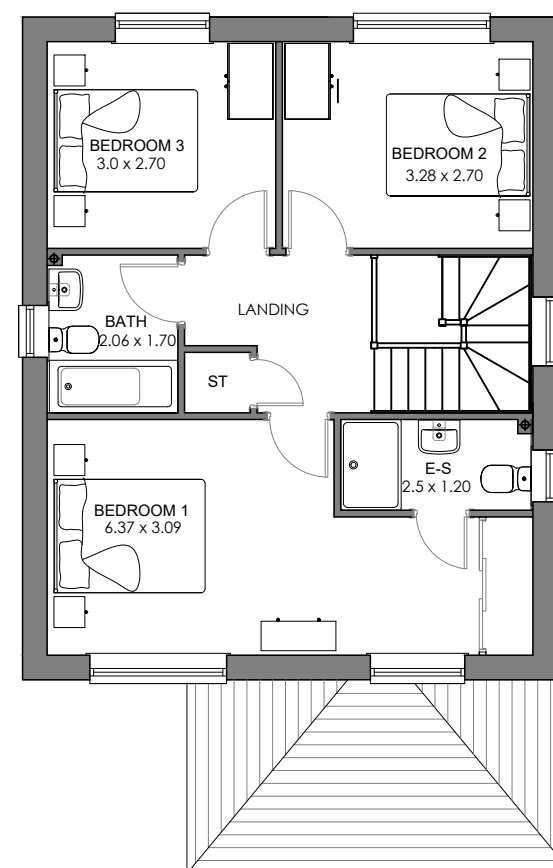

FIRST FLOOR



Macbryde Homes Limited,
 Macbryde House, Unit 28,
 St. Asaph Business Park,
 Ffordd Richard Davies, St Asaph,
 Denbighshire. LL17 0LJ.
 Tel. 01745 536677
 Fax. 01745 536688

Site: Llandegai Road, Bangor

Title: Stratford Floor Plans OPP

Scale: 1:100 @ A3

Date: 07.07.20

Ref: LRBANG - STR - PL04

Rev: -

DO NOT SCALE FROM THIS DRAWING
ALL DIMENSIONS MUST BE VERIFIED AT THE SITE BEFORE SETTING OUT,
COMMENCING WORK OR MAKING ANY SHOP DRAWINGS.

Rev:	Description:	Date:
------	--------------	-------



FRONT ELEVATION



SIDE ELEVATION



REAR ELEVATION



SIDE ELEVATION



Macbryde Homes Limited,
Macbryde House, Unit 28,
St. Asaph Business Park,
Ffordd Richard Davies, St Asaph,
Denbighshire. LL17 0LJ.
Tel. 01745 536677
Fax. 01745 536688

Site:	Llandegai Road, Bangor
-------	------------------------

Title:	Stratford Elevations Brick OPP
--------	--------------------------------

Scale:	1:100 @ A3
--------	------------

Date:	07.07.20
-------	----------

Ref:	LRBANG - STR - PL05
------	---------------------

Rev:	-
------	---

DO NOT SCALE FROM THIS DRAWING
ALL DIMENSIONS MUST BE VERIFIED AT THE SITE BEFORE SETTING OUT,
COMMENCING WORK OR MAKING ANY SHOP DRAWINGS.

Rev:	Description:	Date:
------	--------------	-------




FRONT ELEVATION



SIDE ELEVATION



REAR ELEVATION

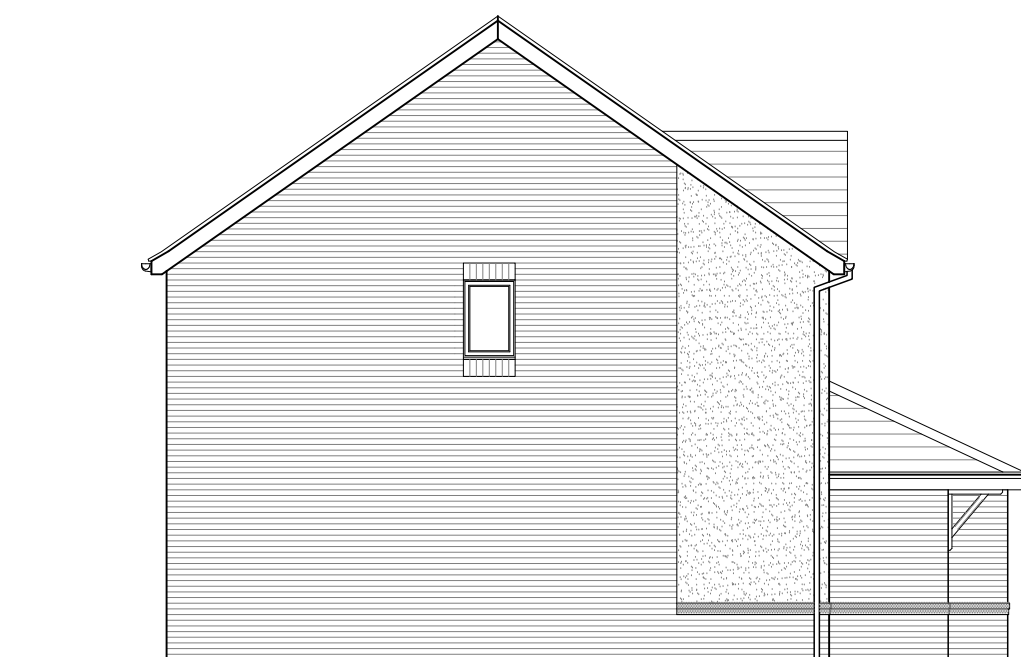

SIDE ELEVATION



Macbryde Homes Limited,
Macbryde House, Unit 28,
St. Asaph Business Park,
Ffordd Richard Davies, St Asaph,
Denbighshire. LL17 0LJ.
Tel. 01745 536677
Fax. 01745 536688

Site: _____

Llandegai Road, Bangor

Title: _____
Stratford Elevations Render OPP

Scale: _____
1:100 @ A3

Date: _____
07.07.20

Ref: _____
LRBANG - STR - PL06


Rev: _____
-

DO NOT SCALE FROM THIS DRAWING
ALL DIMENSIONS MUST BE VERIFIED AT THE SITE BEFORE SETTING OUT,
COMMENCING WORK OR MAKING ANY SHOP DRAWINGS.

Rev:	Description:	Date:
------	--------------	-------




FRONT ELEVATION

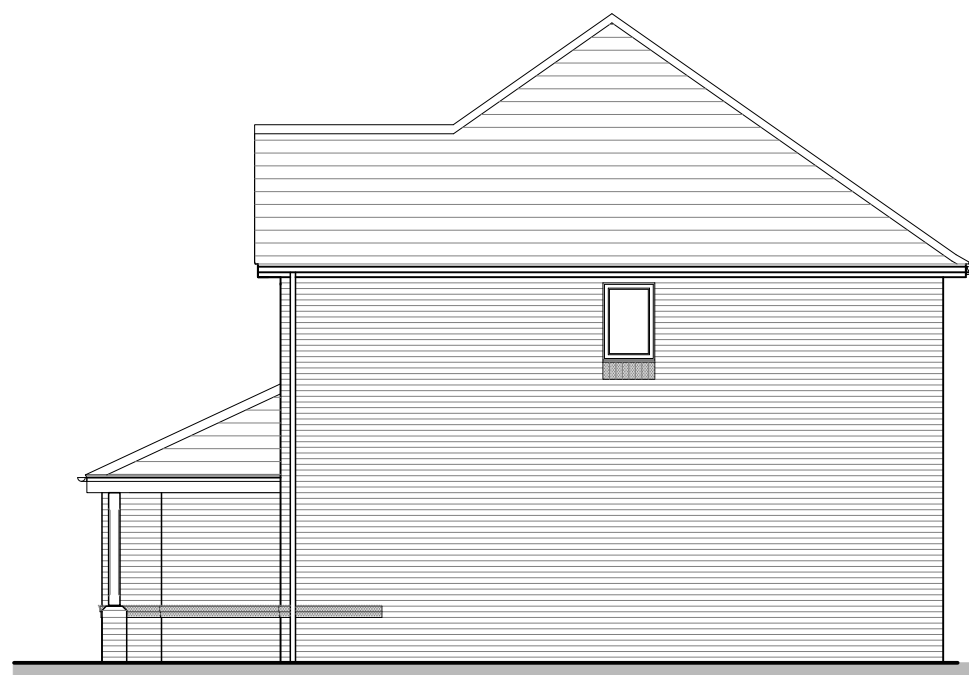

SIDE ELEVATION



REAR ELEVATION

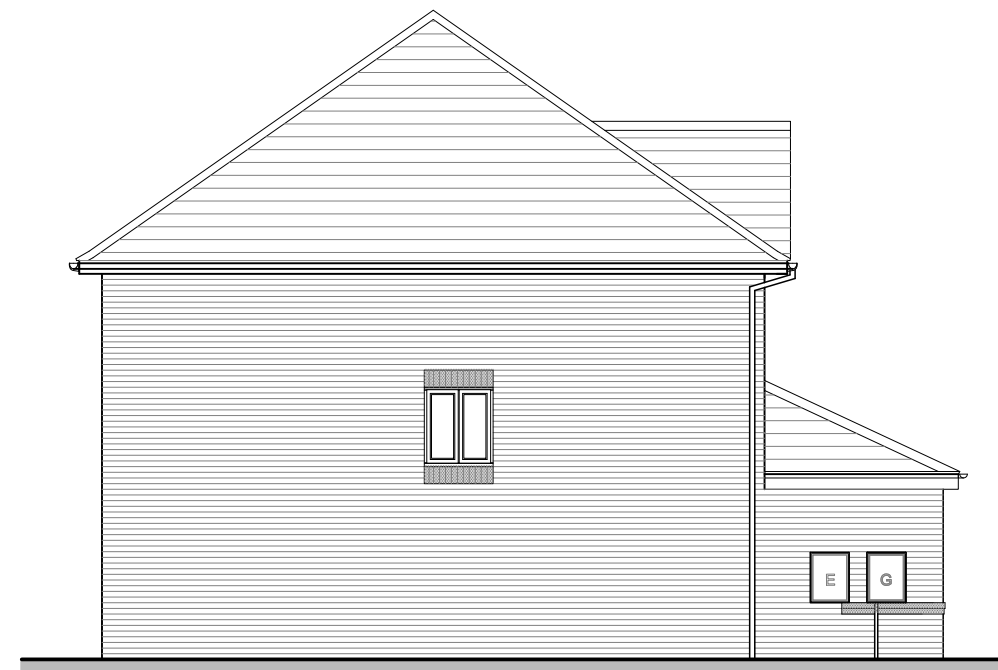

SIDE ELEVATION



Macbryde Homes Limited,
Macbryde House, Unit 28,
St. Asaph Business Park,
Ffordd Richard Davies, St Asaph,
Denbighshire. LL17 0LJ.
Tel. 01745 536677
Fax. 01745 536688

Site: _____

Llandegai Road, Bangor

Title: _____
Evesham Elevations Brick AS

Scale: _____
1:100 @ A3

Date: _____
07.07.20

Ref: _____
LRBANG - EVE - PL02


Rev: _____
-

DO NOT SCALE FROM THIS DRAWING
ALL DIMENSIONS MUST BE VERIFIED AT THE SITE BEFORE SETTING OUT,
COMMENCING WORK OR MAKING ANY SHOP DRAWINGS.

Rev:	Description:	Date:
------	--------------	-------




FRONT ELEVATION

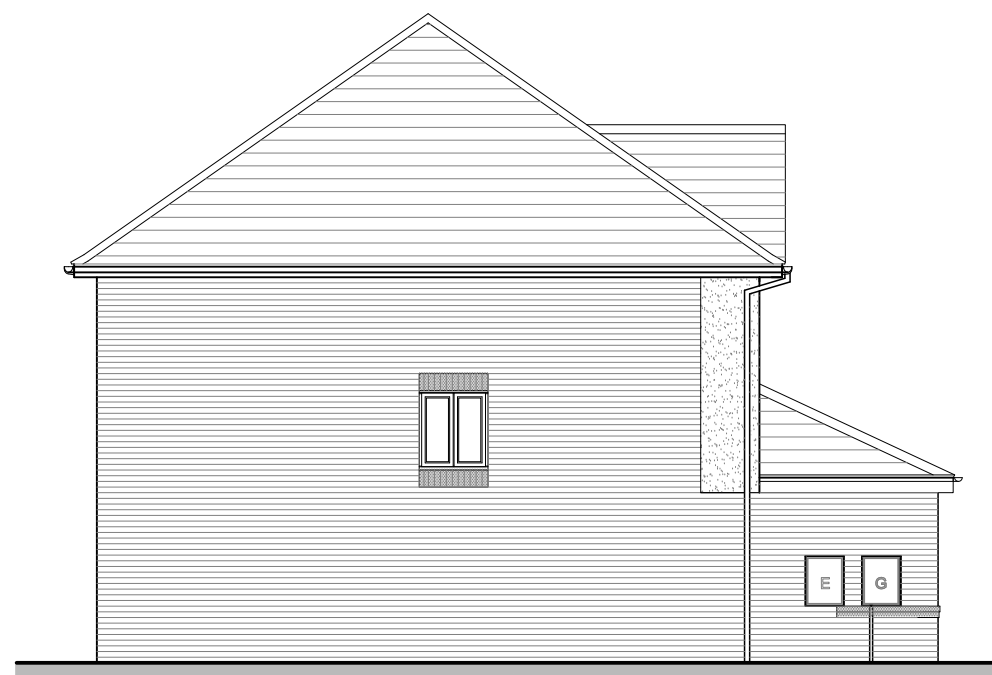

SIDE ELEVATION



REAR ELEVATION

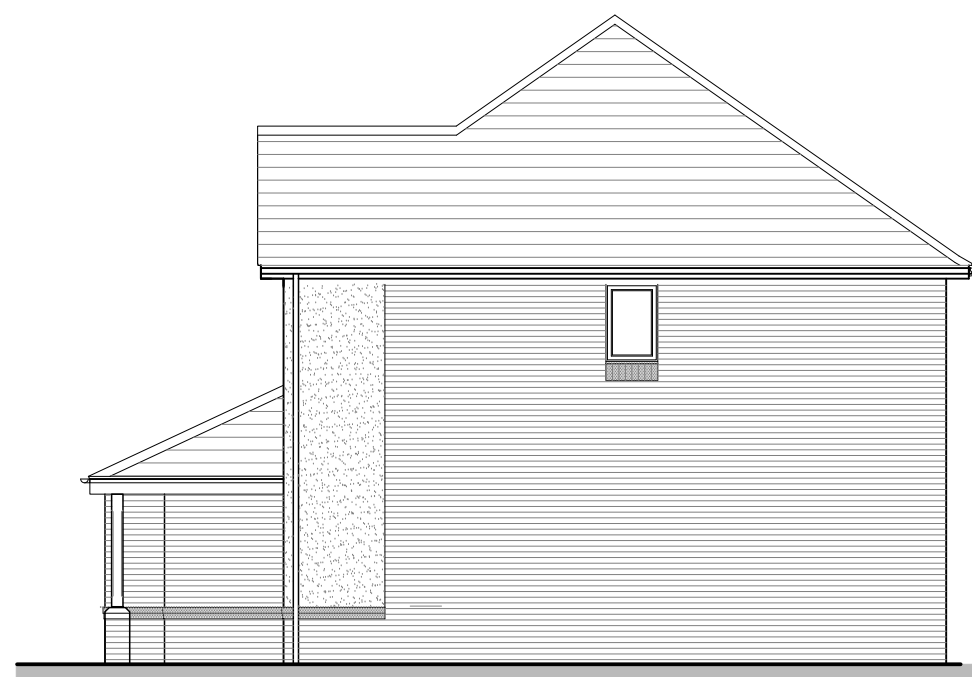

SIDE ELEVATION



Macbryde Homes Limited,
Macbryde House, Unit 28,
St. Asaph Business Park,
Ffordd Richard Davies, St Asaph,
Denbighshire. LL17 0LJ.
Tel. 01745 536677
Fax. 01745 536688

Site: _____

Llandegai Road, Bangor

Title: _____

Evesham Elevations Render AS

Scale: 1:100 @ A3


Date: 07.07.20

Ref: LRBANG - EVE - PL03


Rev: -

DO NOT SCALE FROM THIS DRAWING
ALL DIMENSIONS MUST BE VERIFIED AT THE SITE BEFORE SETTING OUT,
COMMENCING WORK OR MAKING ANY SHOP DRAWINGS.

Rev:	Description:	Date:

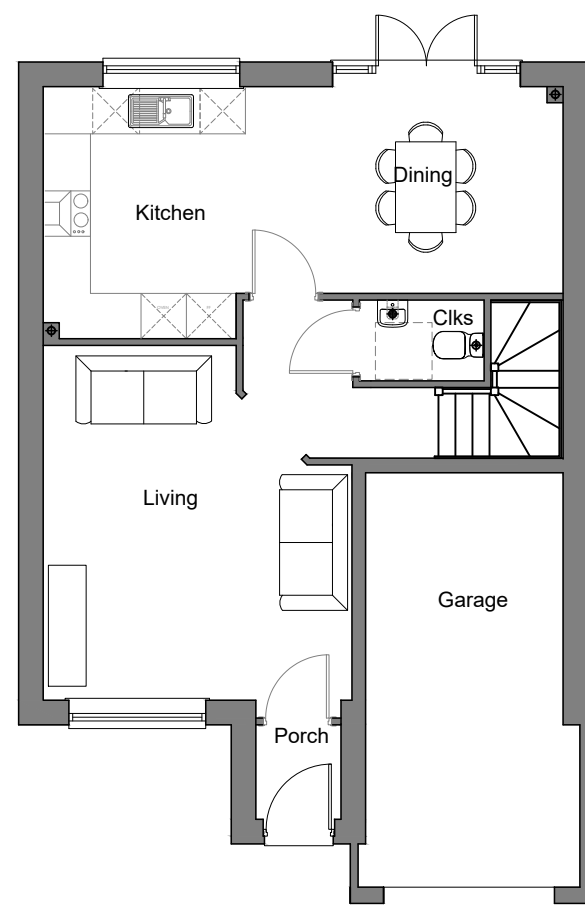

GROUND FLOOR

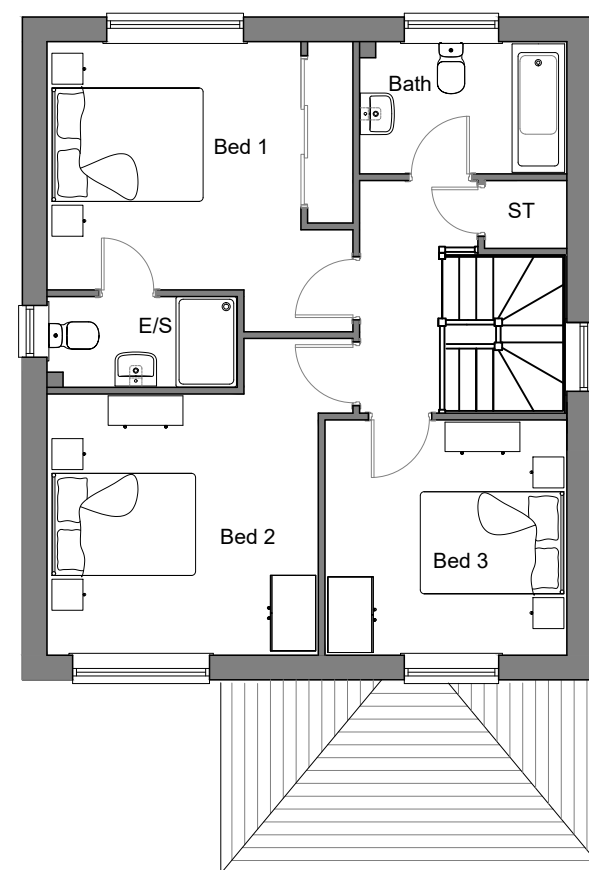

FIRST FLOOR



Macbryde Homes Limited,
Macbryde House, Unit 28,
St. Asaph Business Park,
Ffordd Richard Davies, St Asaph,
Denbighshire. LL17 0LJ.
Tel. 01745 536677
Fax. 01745 536688

Site: Llandegai Road, Bangor

Title: Evesham Floor Plans OPP

Scale: 1:100 @ A3

Date: 07.07.20

Ref: LRBANG - EVE - PL04

Rev: -

DO NOT SCALE FROM THIS DRAWING
ALL DIMENSIONS MUST BE VERIFIED AT THE SITE BEFORE SETTING OUT,
COMMENCING WORK OR MAKING ANY SHOP DRAWINGS.




FRONT ELEVATION



SIDE ELEVATION



REAR ELEVATION

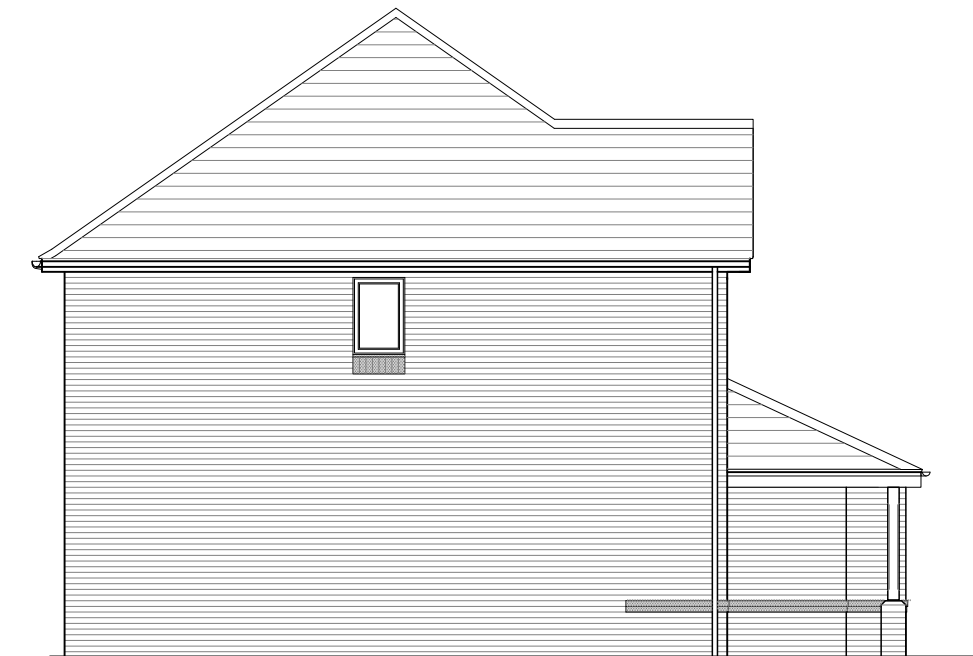

SIDE ELEVATION

Rev:	Description:	Date:



Macbryde Homes Limited,
Macbryde House, Unit 28,
St. Asaph Business Park,
Ffordd Richard Davies, St Asaph,
Denbighshire. LL17 0LJ.
Tel. 01745 536677
Fax. 01745 536688

Site: Llandegai Road, Bangor

Title: Evesham Elevations Brick AS


Scale: 1:100 @ A3

Date: 07.07.20

Ref: LRBANG - EVE - PL05

Rev: -

DO NOT SCALE FROM THIS DRAWING
ALL DIMENSIONS MUST BE VERIFIED AT THE SITE BEFORE SETTING OUT,
COMMENCING WORK OR MAKING ANY SHOP DRAWINGS.

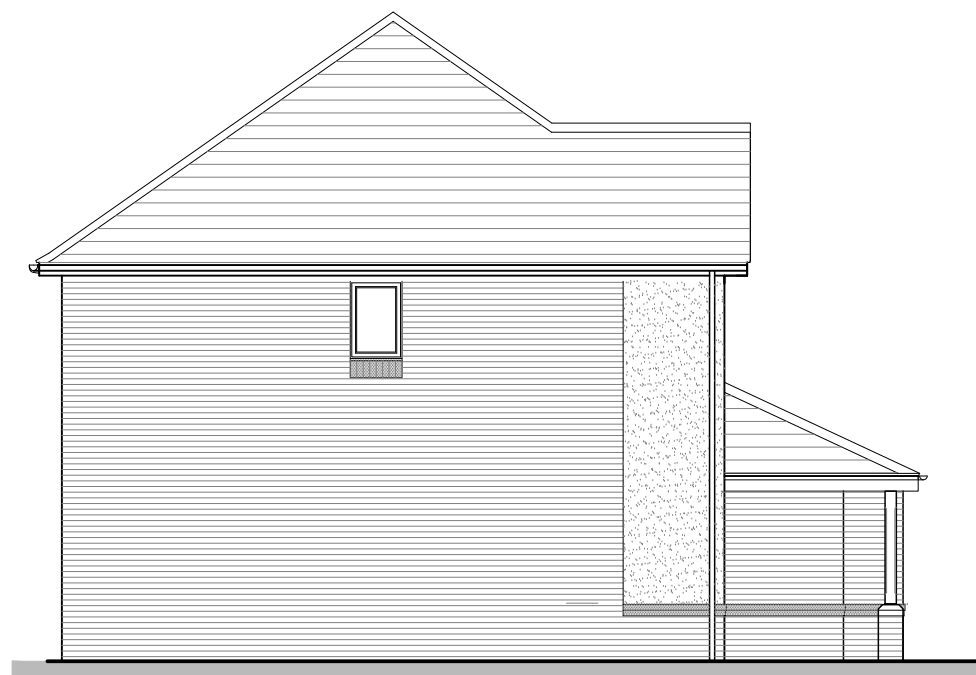

Rev:	Description:	Date:



Macbryde Homes Limited,
Macbryde House, Unit 28,
St. Asaph Business Park,
Ffordd Richard Davies, St Asaph,
Denbighshire. LL17 0LJ.
Tel. 01745 536677
Fax. 01745 536688

Site: Llandegai Road, Bangor

Title: Evesham Elevations Render OPP

Scale: 1:100 @ A3


Date: 07.07.20

Ref: LRBANG - EVE - PL06


Rev: -

DO NOT SCALE FROM THIS DRAWING
ALL DIMENSIONS MUST BE VERIFIED AT THE SITE BEFORE SETTING OUT,
COMMENCING WORK OR MAKING ANY SHOP DRAWINGS.

Rev: Description: Date:

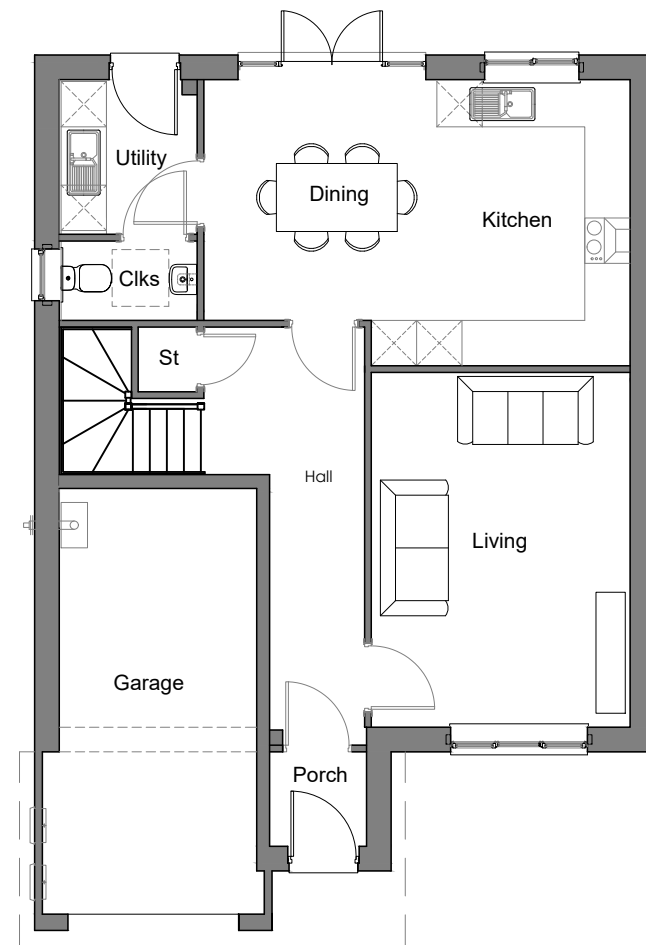

GROUND FLOOR

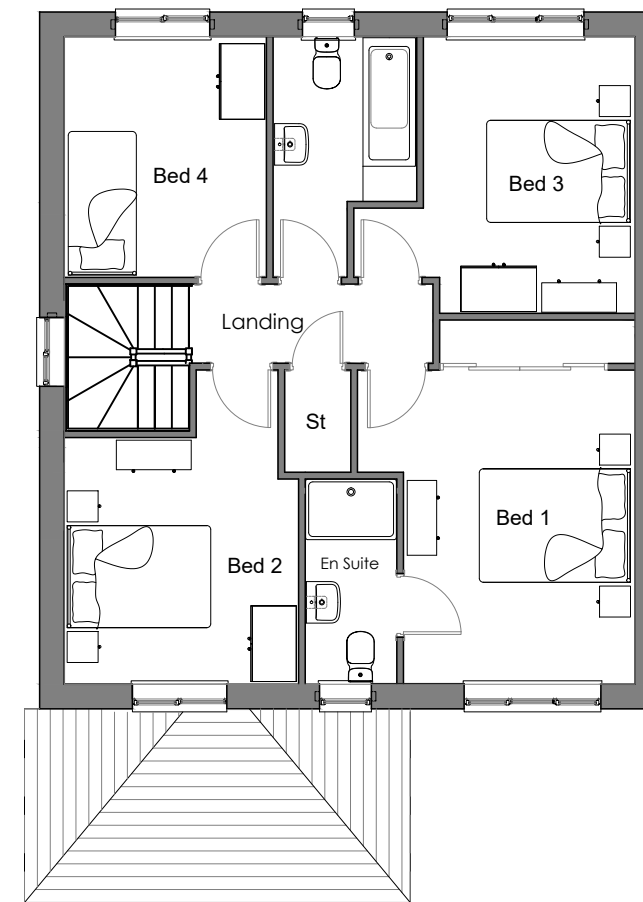

FIRST FLOOR



Macbryde Homes Limited,
Macbryde House, Unit 28,
St. Asaph Business Park,
Ffordd Richard Davies, St Asaph,
Denbighshire. LL17 0LJ.
Tel. 01745 536677
Fax. 01745 536688

Site:

Llandegai Road, Bangor

Title:

Richmond Floor Plans AS

Scale:
1:100 @ A3

Date:
07.07.20

Ref:
LRBANG - RICH - PL01


Rev:
-

DO NOT SCALE FROM THIS DRAWING
ALL DIMENSIONS MUST BE VERIFIED AT THE SITE BEFORE SETTING OUT,
COMMENCING WORK OR MAKING ANY SHOP DRAWINGS.

Rev:	Description:	Date:



FRONT ELEVATION

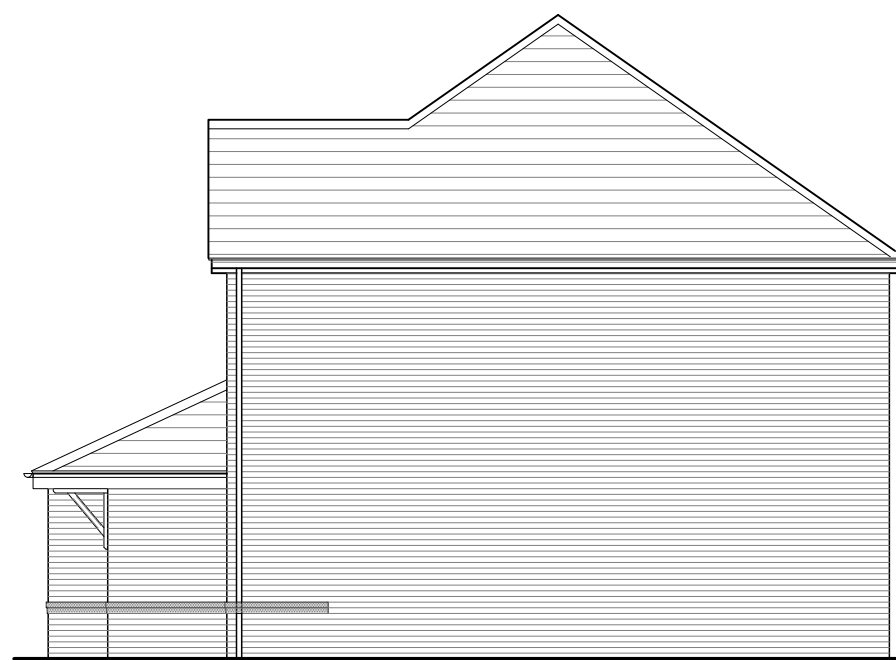

SIDE ELEVATION



REAR ELEVATION



SIDE ELEVATION



MACBRYDE
HOMES

Macbryde Homes Limited,
Macbryde House, Unit 28,
St. Asaph Business Park,
Ffordd Richard Davies, St Asaph,
Denbighshire. LL17 0LJ.
Tel. 01745 536677
Fax. 01745 536688

Site: **Llandegai Road, Bangor**

Title: **Richmond Elevations Brick AS**

Scale: **1:100 @ A3**

Date: **07.07.20**

Ref: **LRBANG - RICH - PL02**


Rev: **-**

DO NOT SCALE FROM THIS DRAWING
ALL DIMENSIONS MUST BE VERIFIED AT THE SITE BEFORE SETTING OUT,
COMMENCING WORK OR MAKING ANY SHOP DRAWINGS.

Rev:	Description:	Date:
------	--------------	-------




FRONT ELEVATION

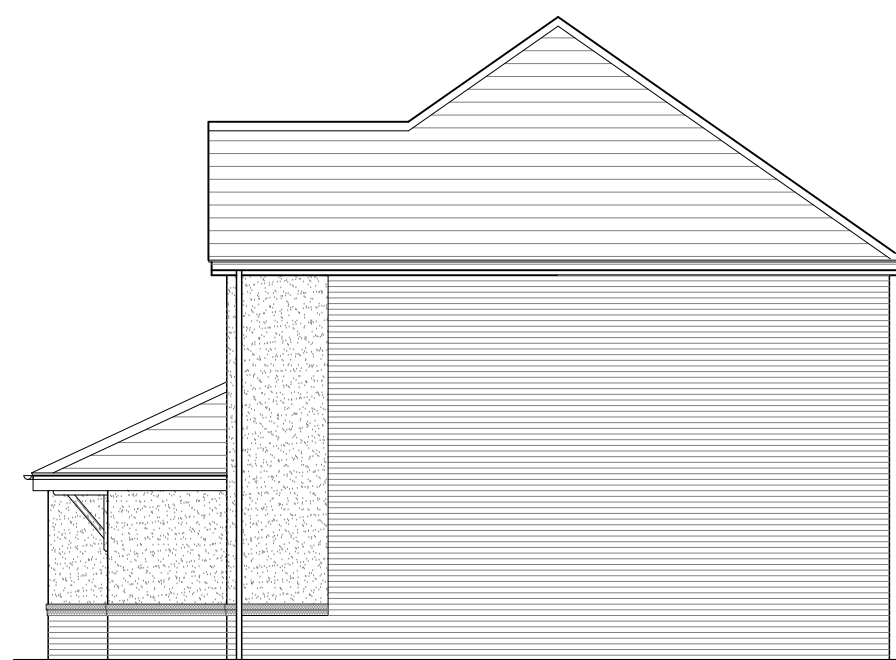

SIDE ELEVATION



REAR ELEVATION

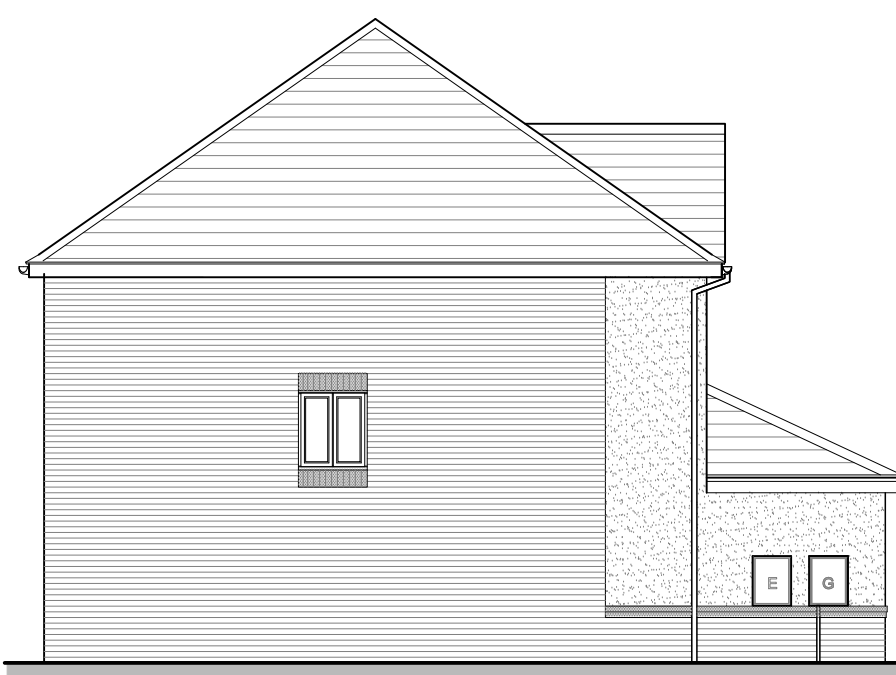

SIDE ELEVATION



Macbryde Homes Limited,
Macbryde House, Unit 28,
St. Asaph Business Park,
Ffordd Richard Davies, St Asaph,
Denbighshire. LL17 0LJ.
Tel. 01745 536677
Fax. 01745 536688

Site: _____

Llandegai Road, Bangor

Title: _____
Richmond Elevations Render AS

Scale: _____
1:100 @ A3


Date: _____
07.07.20

Ref: _____
LRBANG -RICH - PL03


Rev: _____
-

DO NOT SCALE FROM THIS DRAWING
 ALL DIMENSIONS MUST BE VERIFIED AT THE SITE BEFORE SETTING OUT,
 COMMENCING WORK OR MAKING ANY SHOP DRAWINGS.

Rev:	Description:	Date:

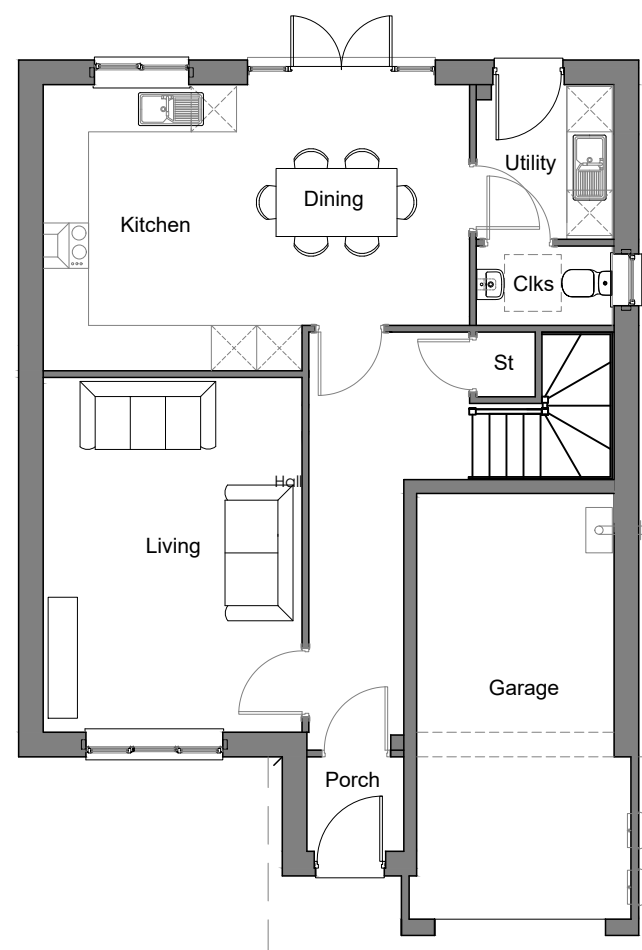

GROUND FLOOR

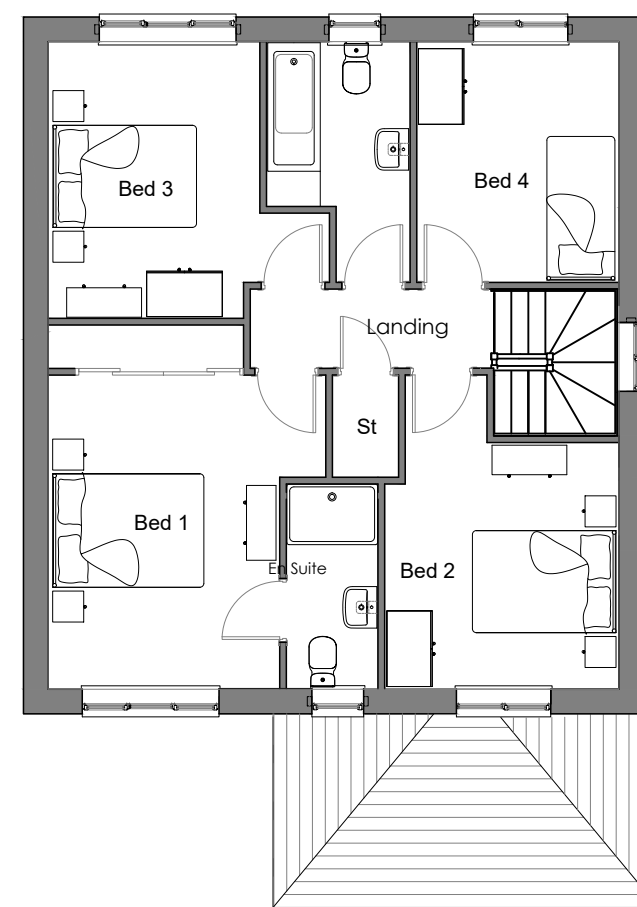

FIRST FLOOR



Macbryde Homes Limited,
 Macbryde House, Unit 28,
 St. Asaph Business Park,
 Ffordd Richard Davies, St Asaph,
 Denbighshire. LL17 0LJ.
 Tel. 01745 536677
 Fax. 01745 536688

Site: _____
 Llandegai Road, Bangor

Title: _____
 Richmond Floor Plans OPP

Scale: _____
 1:100 @ A3

Date: _____
 07.07.20

Ref: _____
 LRBANG - RICH - PL04


Rev: _____
 -

DO NOT SCALE FROM THIS DRAWING
ALL DIMENSIONS MUST BE VERIFIED AT THE SITE BEFORE SETTING OUT,
COMMENCING WORK OR MAKING ANY SHOP DRAWINGS.

Rev:	Description:	Date:
------	--------------	-------



FRONT ELEVATION

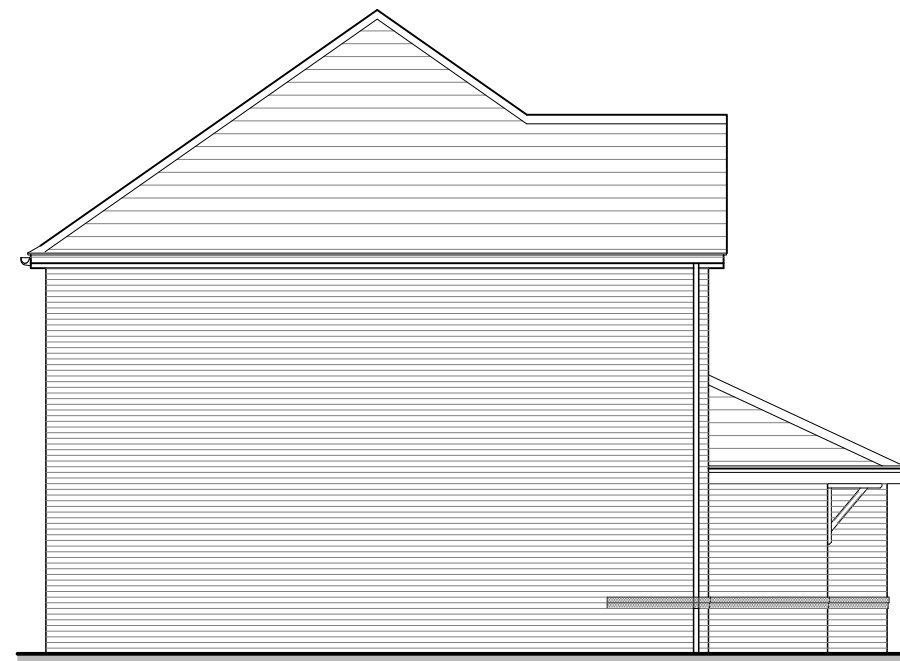

SIDE ELEVATION



REAR ELEVATION



SIDE ELEVATION



Macbryde Homes Limited,
Macbryde House, Unit 28,
St. Asaph Business Park,
Ffordd Richard Davies, St Asaph,
Denbighshire. LL17 0LJ.
Tel. 01745 536677
Fax. 01745 536688

Site: _____

Llandegai Road, Bangor

Title: _____
Richmond Elevations Brick OPP

Scale: _____
1:100 @ A3

Date: _____
07.07.20

Ref: _____
LRBANG - RICH - PL05


Rev: _____
-

DO NOT SCALE FROM THIS DRAWING
ALL DIMENSIONS MUST BE VERIFIED AT THE SITE BEFORE SETTING OUT,
COMMENCING WORK OR MAKING ANY SHOP DRAWINGS.

Rev:	Description:	Date:
------	--------------	-------



FRONT ELEVATION

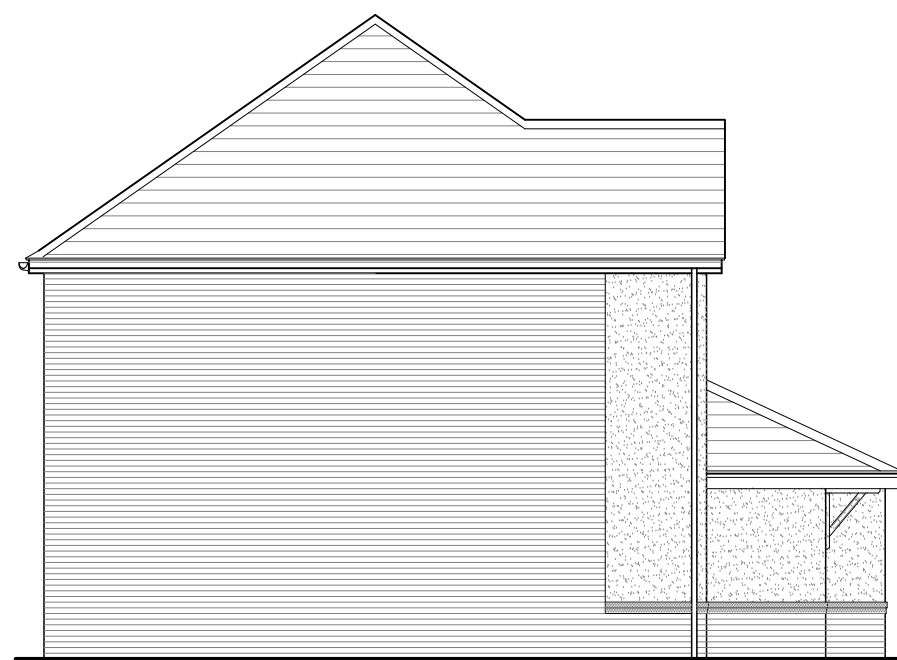

SIDE ELEVATION



REAR ELEVATION



SIDE ELEVATION



Macbryde Homes Limited,
Macbryde House, Unit 28,
St. Asaph Business Park,
Ffordd Richard Davies, St Asaph,
Denbighshire. LL17 0LJ.
Tel. 01745 536677
Fax. 01745 536688

Site: _____

Llandegai Road, Bangor

Title: _____
Richmond Elevations Render OPP

Scale: _____
1:100 @ A3



Date: _____
07.07.20

Ref: _____
LRBANG -RICH - PL06

Rev: _____
-

DO NOT SCALE FROM THIS DRAWING
 ALL DIMENSIONS MUST BE VERIFIED AT THE SITE BEFORE SETTING OUT,
 COMMENCING WORK OR MAKING ANY SHOP DRAWINGS.

Rev:	Description:	Date:

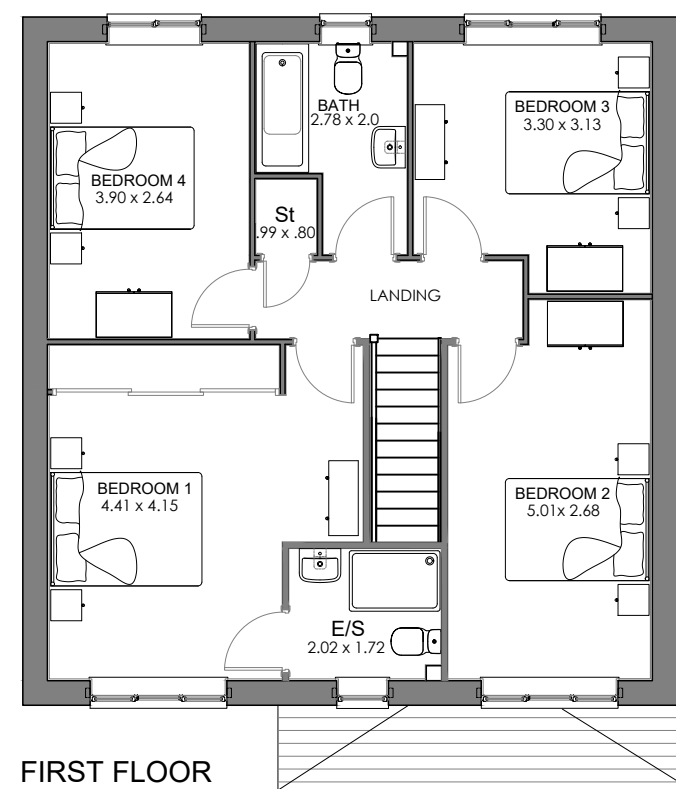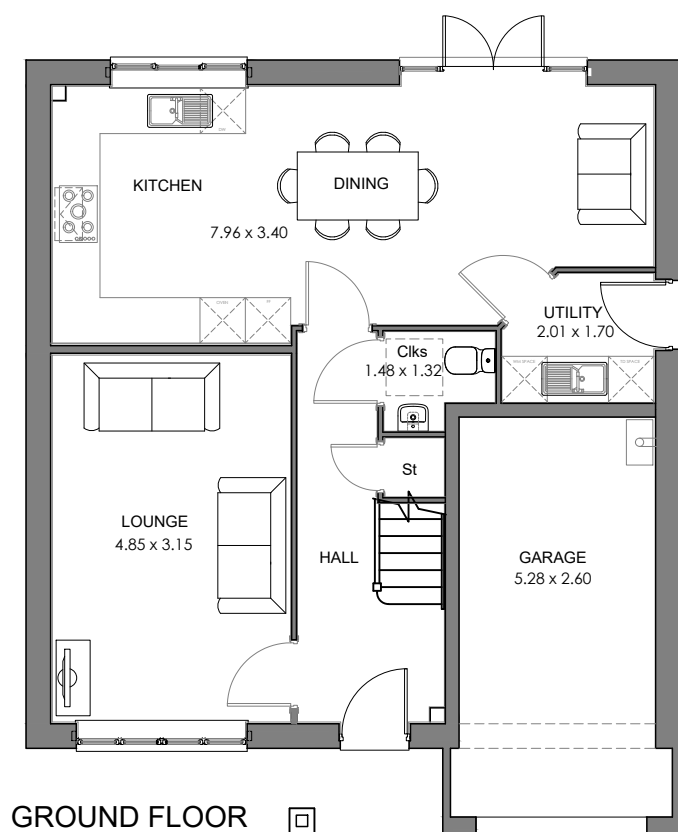

Macbryde Homes Limited,
 Macbryde House, Unit 28,
 St. Asaph Business Park,
 Ffordd Richard Davies, St Asaph,
 Denbighshire. LL17 0LJ.
 Tel. 01745 536677
 Fax. 01745 536688

Site: Llandegai Road, Bangor

Title: Canterbury Floor Plans AS

Scale: 1:100 @ A3

Date: 07.07.20

Ref: LRBANG - CAN - PL01


Rev: -

DO NOT SCALE FROM THIS DRAWING
 ALL DIMENSIONS MUST BE VERIFIED AT THE SITE BEFORE SETTING OUT,
 COMMENCING WORK OR MAKING ANY SHOP DRAWINGS.

Rev:	Description:	Date:




FRONT ELEVATION

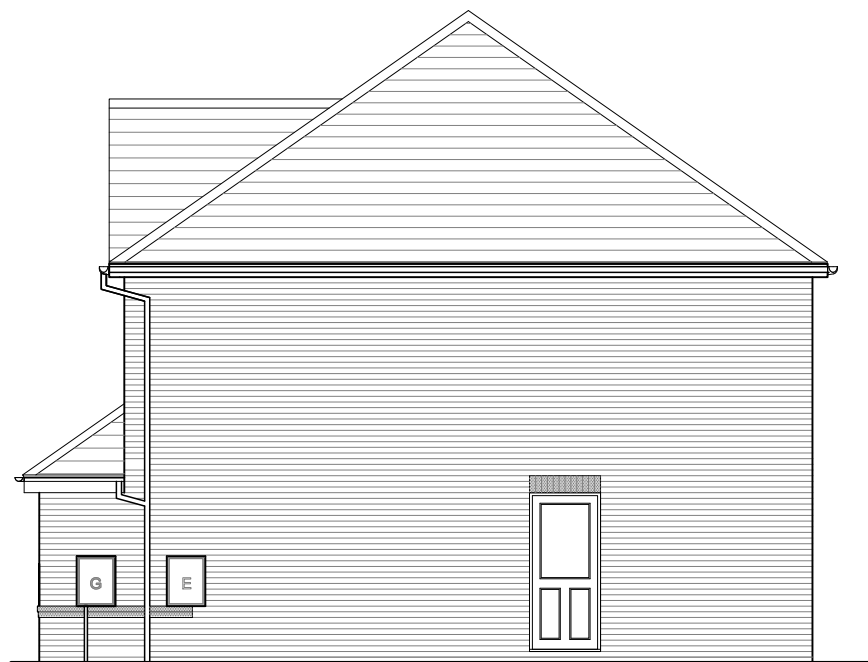

SIDE ELEVATION



REAR ELEVATION

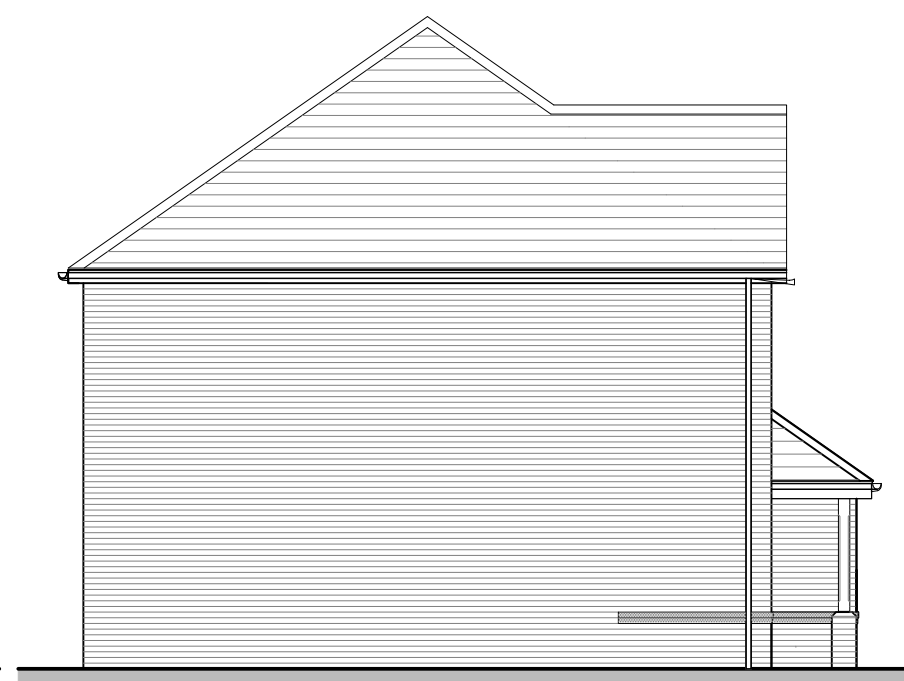

SIDE ELEVATION



MACBRYDE
 HOMES

Macbryde Homes Limited,
 Macbryde House, Unit 28,
 St. Asaph Business Park,
 Ffordd Richard Davies, St Asaph,
 Denbighshire. LL17 0LJ.
 Tel. 01745 536677
 Fax. 01745 536688

Site: Llandegai Road, Bangor

Title: Canterbury Elevations Brick AS

Scale: 1:100 @ A3

Date: 07.07.20

Ref: LRBANG - CAN - PL02

Rev: -

DO NOT SCALE FROM THIS DRAWING
 ALL DIMENSIONS MUST BE VERIFIED AT THE SITE BEFORE SETTING OUT,
 COMMENCING WORK OR MAKING ANY SHOP DRAWINGS.

Rev:	Description:	Date:




FRONT ELEVATION



SIDE ELEVATION



REAR ELEVATION

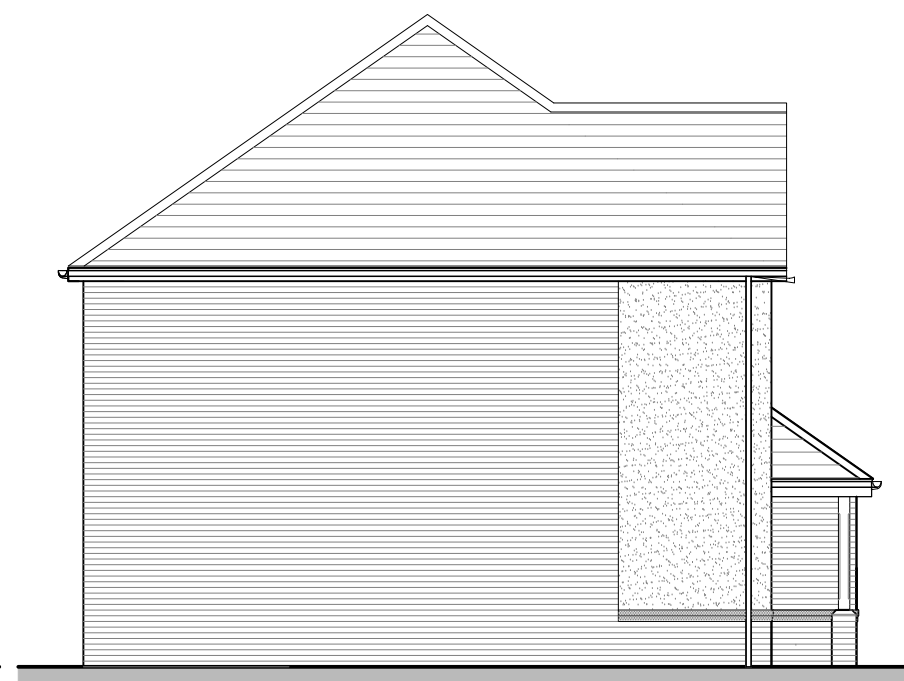

SIDE ELEVATION



MACBRYDE
 HOMES

Macbryde Homes Limited,
 Macbryde House, Unit 28,
 St. Asaph Business Park,
 Ffordd Richard Davies, St Asaph,
 Denbighshire. LL17 0LJ.
 Tel. 01745 536677
 Fax. 01745 536688

Site: **Llandegai Road, Bangor**

Title: **Canterbury Elevations Render AS**

Scale: **1:100 @ A3**



Date: **07.07.20**

Ref: **LRBANG - CAN - PL03**

Rev: **-**

DO NOT SCALE FROM THIS DRAWING
 ALL DIMENSIONS MUST BE VERIFIED AT THE SITE BEFORE SETTING OUT,
 COMMENCING WORK OR MAKING ANY SHOP DRAWINGS.

Rev:	Description:	Date:

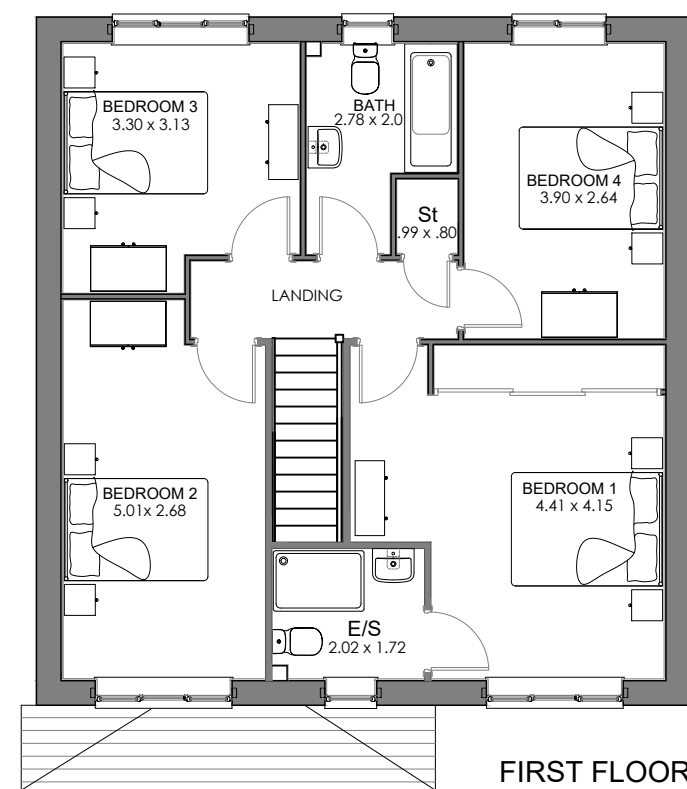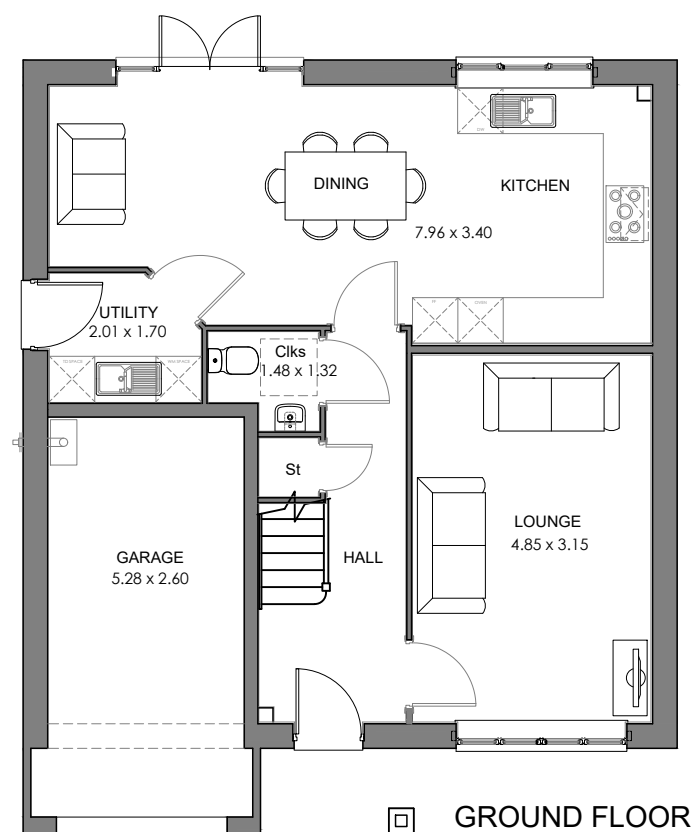

Macbryde Homes Limited,
 Macbryde House, Unit 28,
 St. Asaph Business Park,
 Ffordd Richard Davies, St Asaph,
 Denbighshire. LL17 0LJ.
 Tel. 01745 536677
 Fax. 01745 536688

Site: Llandegai Road, Bangor

Title: Canterbury Floor Plans OPP

Scale: 1:100 @ A3

Date: 07.07.20

Ref: LRBANG - CAN - PL04

Rev: -

DO NOT SCALE FROM THIS DRAWING
ALL DIMENSIONS MUST BE VERIFIED AT THE SITE BEFORE SETTING OUT,
COMMENCING WORK OR MAKING ANY SHOP DRAWINGS.




FRONT ELEVATION



SIDE ELEVATION



REAR ELEVATION

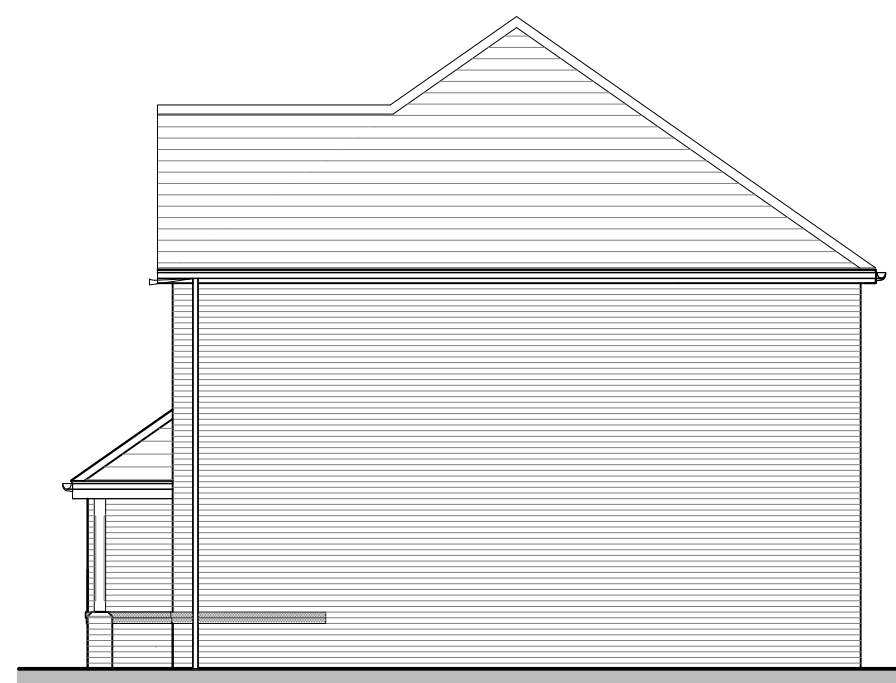

SIDE ELEVATION

Rev:	Description:	Date:



Macbryde Homes Limited,
Macbryde House, Unit 28,
St. Asaph Business Park,
Ffordd Richard Davies, St Asaph,
Denbighshire. LL17 0LJ.
Tel. 01745 536677
Fax. 01745 536688

Site: Llandegai Road, Bangor

Title: Canterbury Elevations Brick AS

Scale: 1:100 @ A3

Date: 07.07.20

Ref: LRBANG - CAN - PL05

Rev: -

DO NOT SCALE FROM THIS DRAWING
ALL DIMENSIONS MUST BE VERIFIED AT THE SITE BEFORE SETTING OUT,
COMMENCING WORK OR MAKING ANY SHOP DRAWINGS.

Rev:	Description:	Date:




FRONT ELEVATION



SIDE ELEVATION



REAR ELEVATION

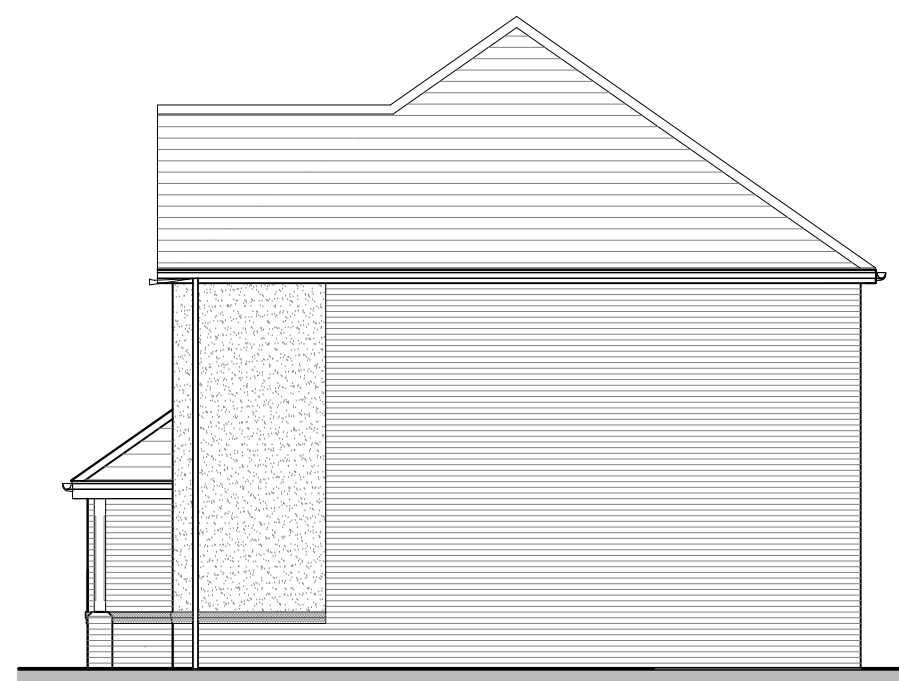

SIDE ELEVATION



Macbryde Homes Limited,
Macbryde House, Unit 28,
St. Asaph Business Park,
Ffordd Richard Davies, St Asaph,
Denbighshire. LL17 0LJ.
Tel. 01745 536677
Fax. 01745 536688

Site: Llandegai Road, Bangor

Title: Canterbury Elevations Render OPP

Scale: 1:100 @ A3


Date: 07.07.20

Ref: LRBANG - CAN - PL06


Rev: -

DO NOT SCALE FROM THIS DRAWING
 ALL DIMENSIONS MUST BE VERIFIED AT THE SITE BEFORE SETTING OUT,
 COMMENCING WORK OR MAKING ANY SHOP DRAWINGS.

Rev:	Description:	Date:

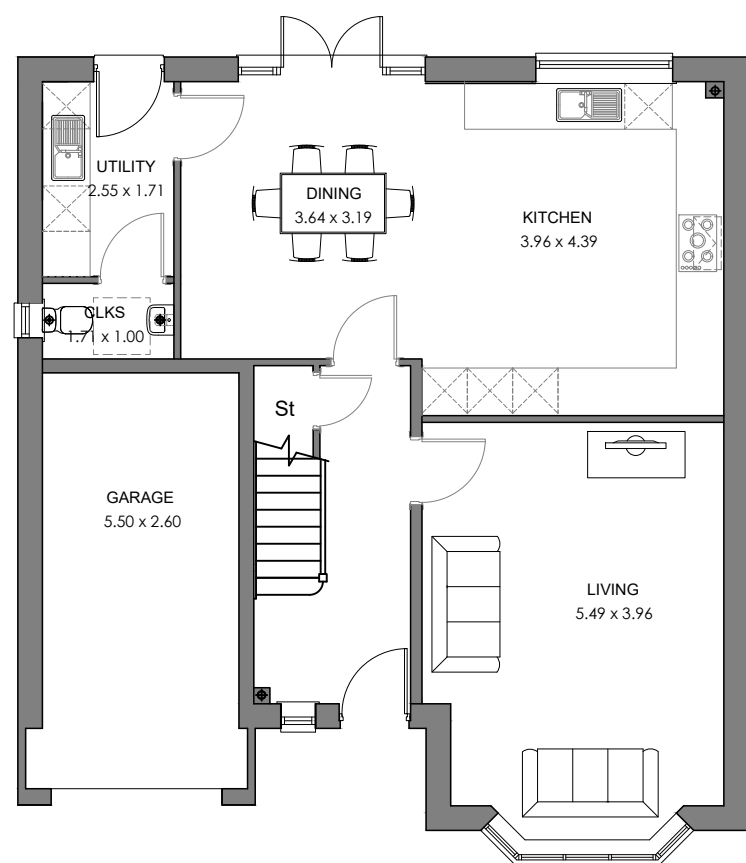

GROUND FLOOR

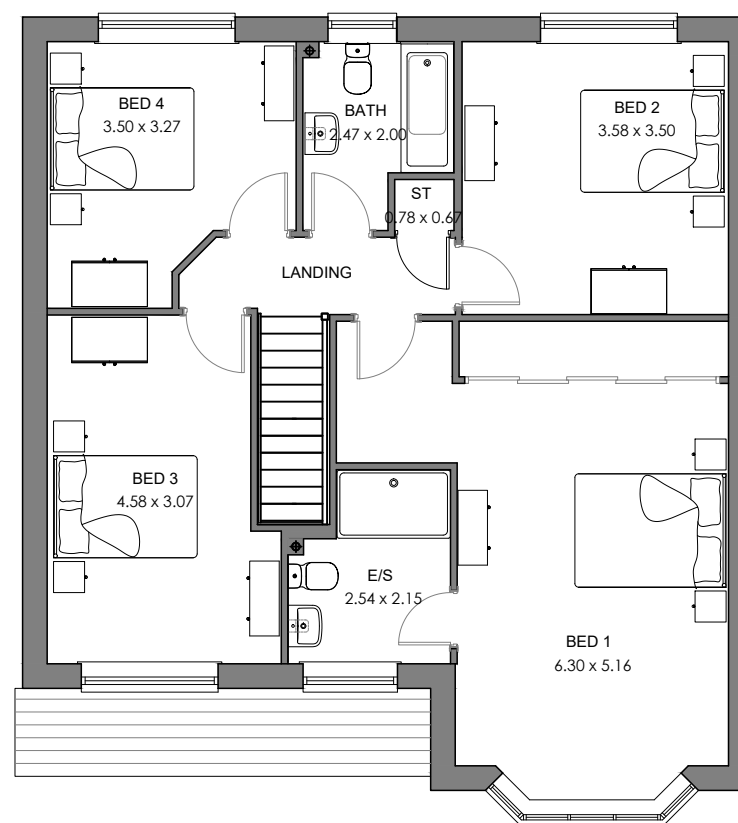

FIRST FLOOR



Macbryde Homes Limited,
 Macbryde House, Unit 28,
 St. Asaph Business Park,
 Ffordd Richard Davies, St Asaph,
 Denbighshire. LL17 0LJ.
 Tel. 01745 536677
 Fax. 01745 536688

Site: Llandegai Road, Bangor

Title: Salisbury Floor Plans AS

Scale: 1:100 @ A3

Date: 07.07.20

Ref: LRBANG - SAL - PL01


Rev: -

DO NOT SCALE FROM THIS DRAWING
ALL DIMENSIONS MUST BE VERIFIED AT THE SITE BEFORE SETTING OUT,
COMMENCING WORK OR MAKING ANY SHOP DRAWINGS.

Rev:	Description:	Date:
------	--------------	-------




FRONT ELEVATION

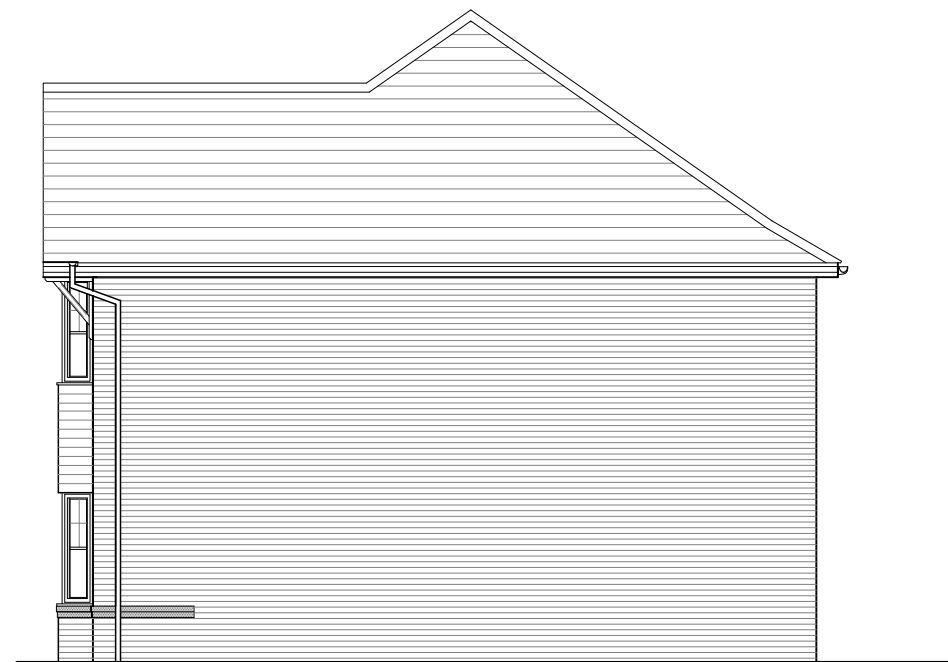

SIDE ELEVATION



REAR ELEVATION

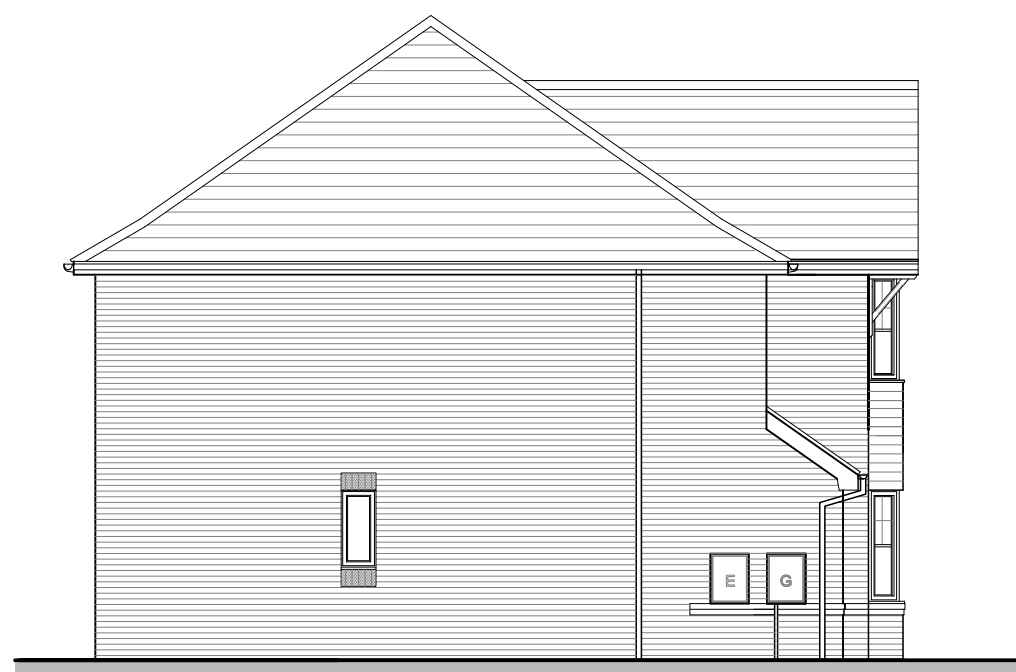

SIDE ELEVATION



Macbryde Homes Limited,
Macbryde House, Unit 28,
St. Asaph Business Park,
Ffordd Richard Davies, St Asaph,
Denbighshire. LL17 0LJ.
Tel. 01745 536677
Fax. 01745 536688

Site: _____

Llandegai Road, Bangor

Title: _____
Salisbury Elevations Brick AS

Scale: _____
1:100 @ A3

Date: _____
07.07.20

Ref: _____
LRBANG - SAL - PL02


Rev: _____
-

DO NOT SCALE FROM THIS DRAWING
ALL DIMENSIONS MUST BE VERIFIED AT THE SITE BEFORE SETTING OUT,
COMMENCING WORK OR MAKING ANY SHOP DRAWINGS.

Rev:	Description:	Date:
------	--------------	-------




FRONT ELEVATION

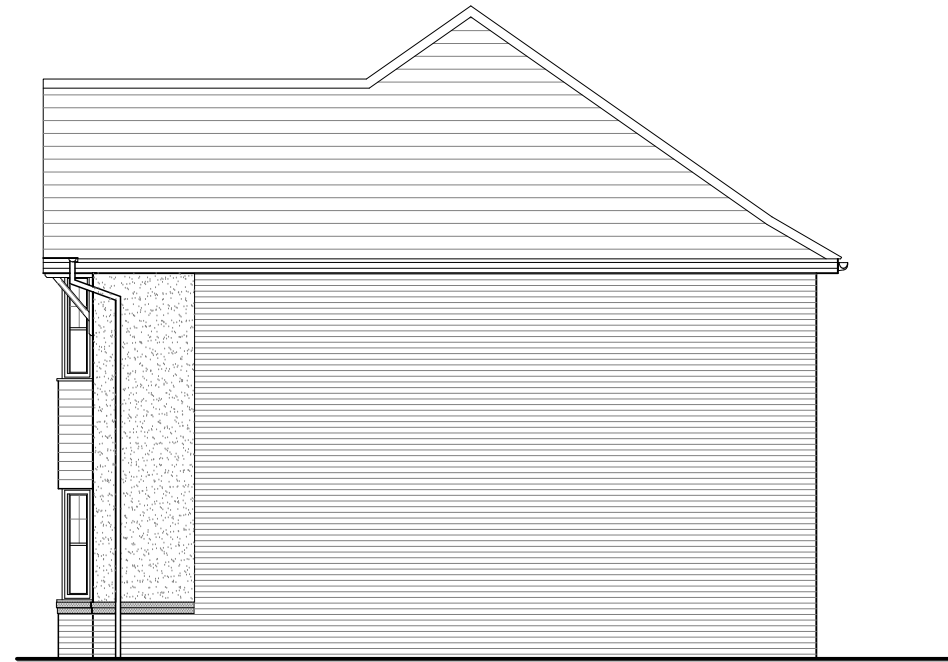

SIDE ELEVATION



REAR ELEVATION

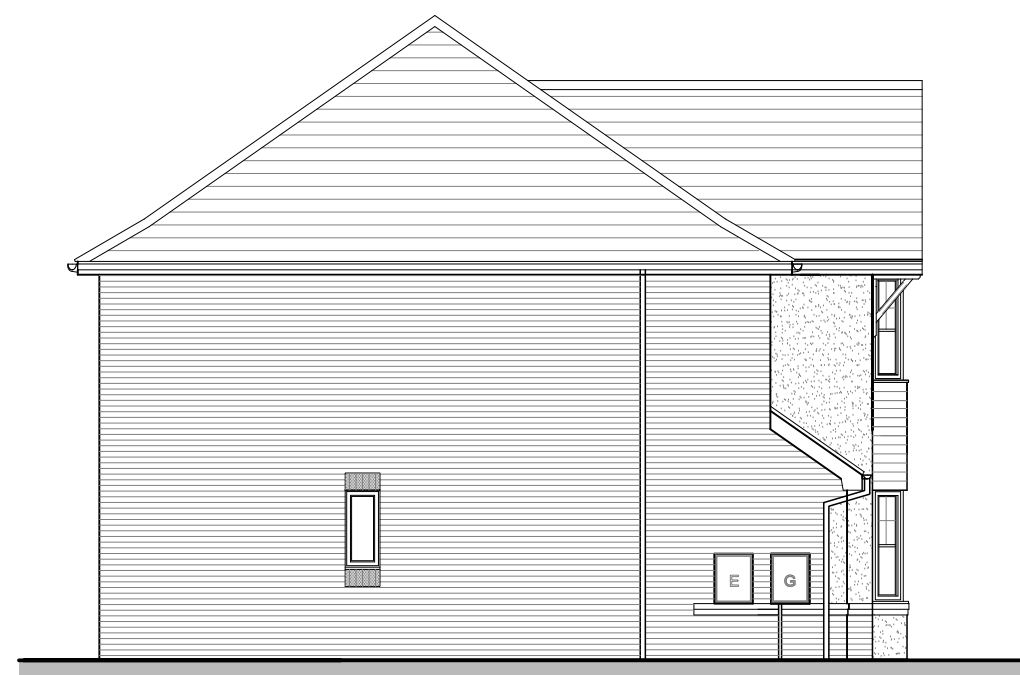

SIDE ELEVATION



Macbryde Homes Limited,
Macbryde House, Unit 28,
St. Asaph Business Park,
Ffordd Richard Davies, St Asaph,
Denbighshire. LL17 0LJ.
Tel. 01745 536677
Fax. 01745 536688

Site: _____

Llandegai Road, Bangor

Title: _____
Salisbury Elevations Render AS

Scale: _____
1:100 @ A3


Date: _____
07.07.20

Ref: _____
LRBANG - SAL - PL03


Rev: _____
-

DO NOT SCALE FROM THIS DRAWING
ALL DIMENSIONS MUST BE VERIFIED AT THE SITE BEFORE SETTING OUT,
COMMENCING WORK OR MAKING ANY SHOP DRAWINGS.

Rev:	Description:	Date:

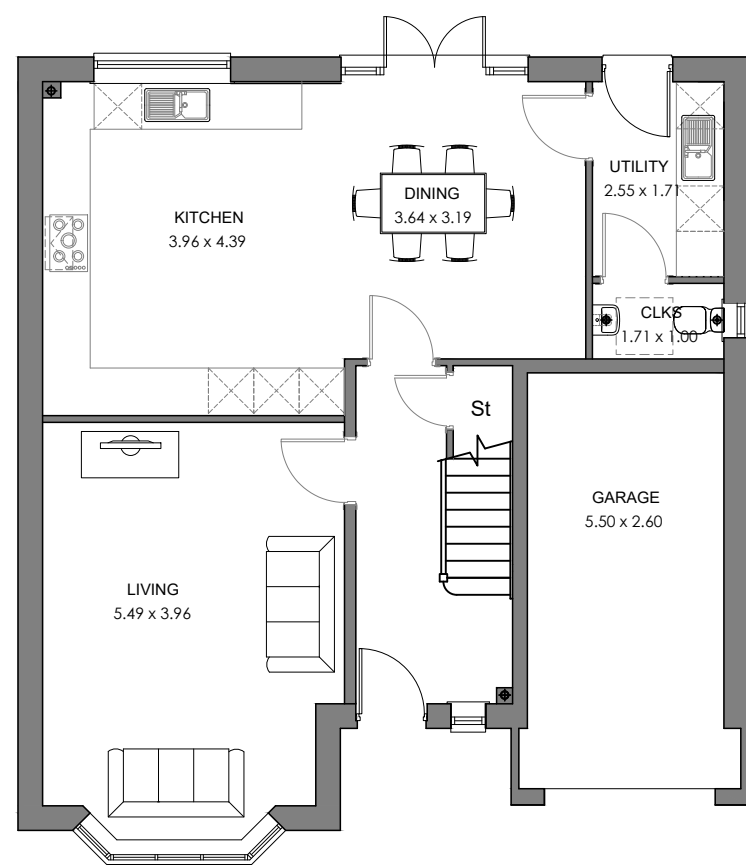

GROUND FLOOR

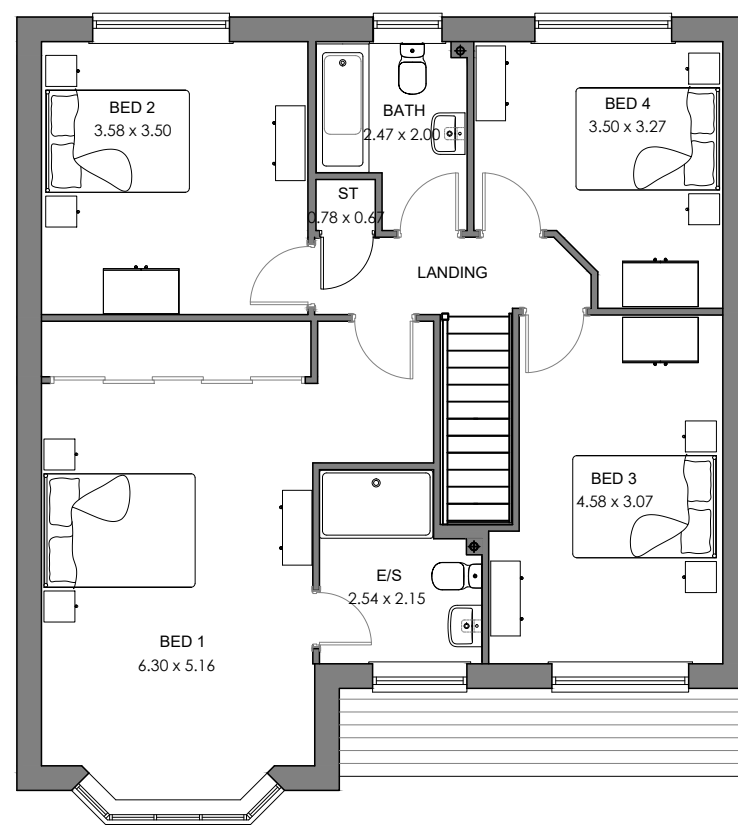

FIRST FLOOR



Macbryde Homes Limited,
Macbryde House, Unit 28,
St. Asaph Business Park,
Ffordd Richard Davies, St Asaph,
Denbighshire. LL17 0LJ.
Tel. 01745 536677
Fax. 01745 536688

Site: Llandegai Road, Bangor

Title: Salisbury Floor Plans OPP

Scale: 1:100 @ A3

Date: 07.07.20

Ref: LRBANG - SAL - PL04


Rev: -

DO NOT SCALE FROM THIS DRAWING
ALL DIMENSIONS MUST BE VERIFIED AT THE SITE BEFORE SETTING OUT,
COMMENCING WORK OR MAKING ANY SHOP DRAWINGS.

Rev:	Description:	Date:
------	--------------	-------



FRONT ELEVATION

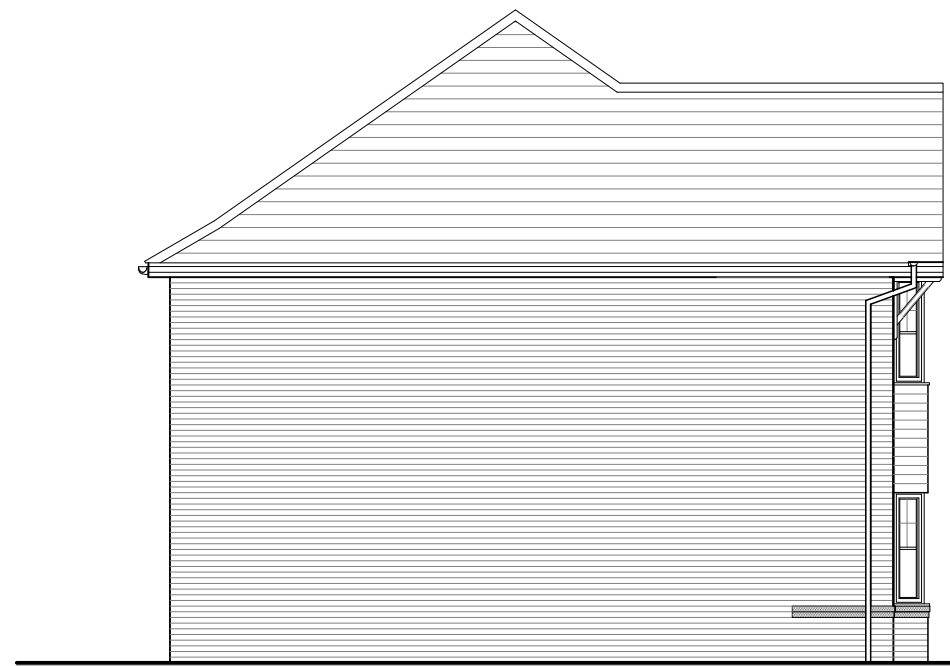

SIDE ELEVATION



REAR ELEVATION



SIDE ELEVATION



Macbryde Homes Limited,
Macbryde House, Unit 28,
St. Asaph Business Park,
Ffordd Richard Davies, St Asaph,
Denbighshire. LL17 0LJ.
Tel. 01745 536677
Fax. 01745 536688

Site: _____

Llandegai Road, Bangor

Title: _____
Salisbury Elevations Brick OPP

Scale: _____
1:100 @ A3

Date: _____
07.07.20

Ref: _____
LRBANG - SAL - PL05


Rev: _____
-

DO NOT SCALE FROM THIS DRAWING
ALL DIMENSIONS MUST BE VERIFIED AT THE SITE BEFORE SETTING OUT,
COMMENCING WORK OR MAKING ANY SHOP DRAWINGS.

Rev:	Description:	Date:
------	--------------	-------




FRONT ELEVATION

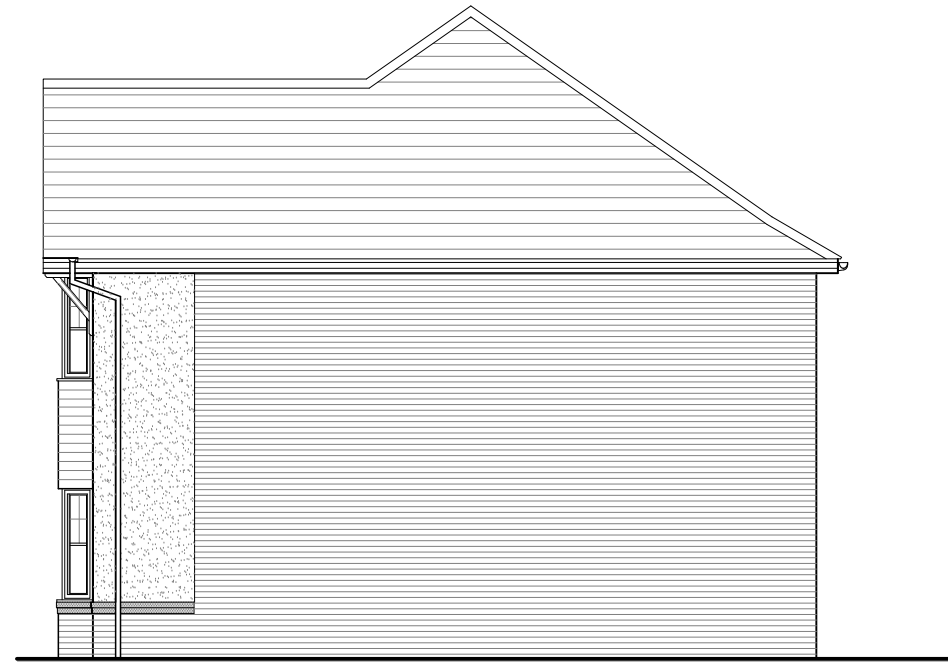

SIDE ELEVATION



REAR ELEVATION

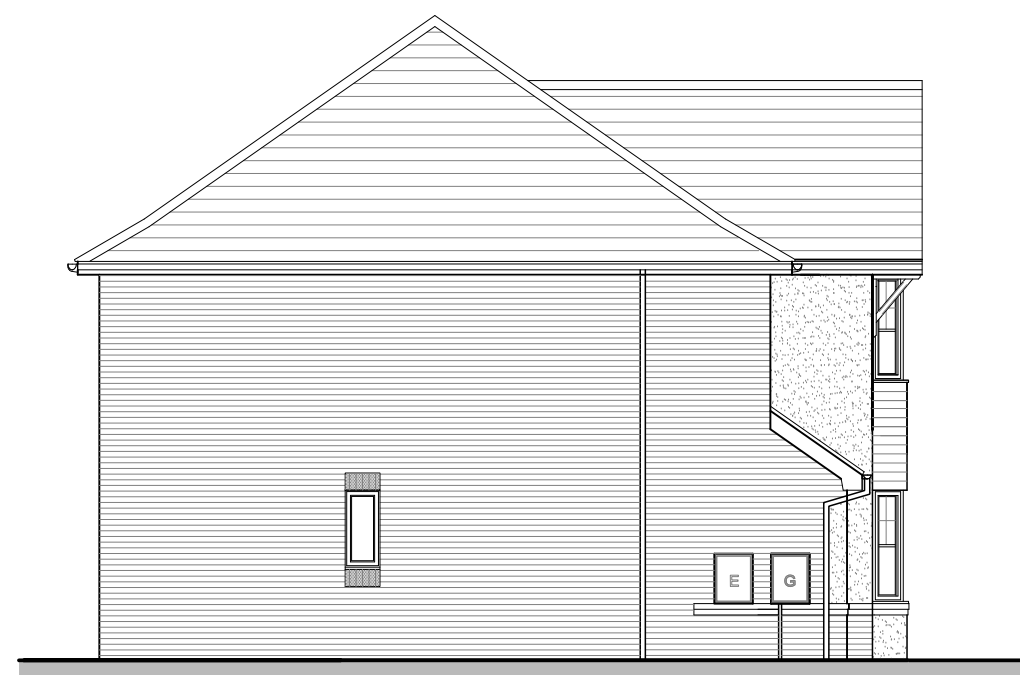

SIDE ELEVATION



Macbryde Homes Limited,
Macbryde House, Unit 28,
St. Asaph Business Park,
Ffordd Richard Davies, St Asaph,
Denbighshire. LL17 0LJ.
Tel. 01745 536677
Fax. 01745 536688

Site: _____

Llandegai Road, Bangor

Title: _____
Salisbury Elevations Render OPP

Scale: _____
1:100 @ A3

Date: _____
07.07.20

Ref: _____
LRBANG - SAL - PL06

Rev: _____
-