


Rev: Description:


Date:

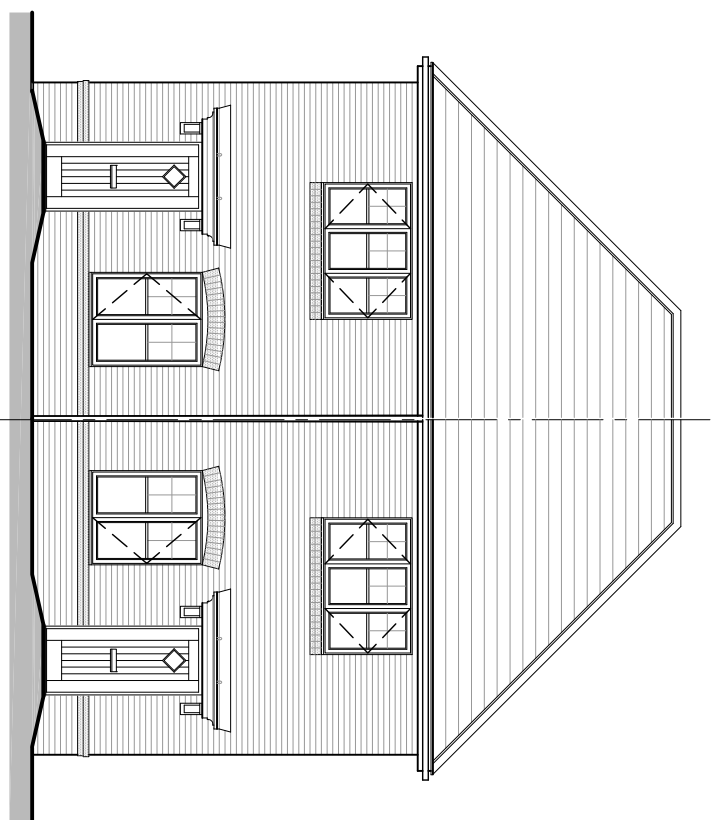

FRONT ELEVATION


OAKLEY

OAKLEY

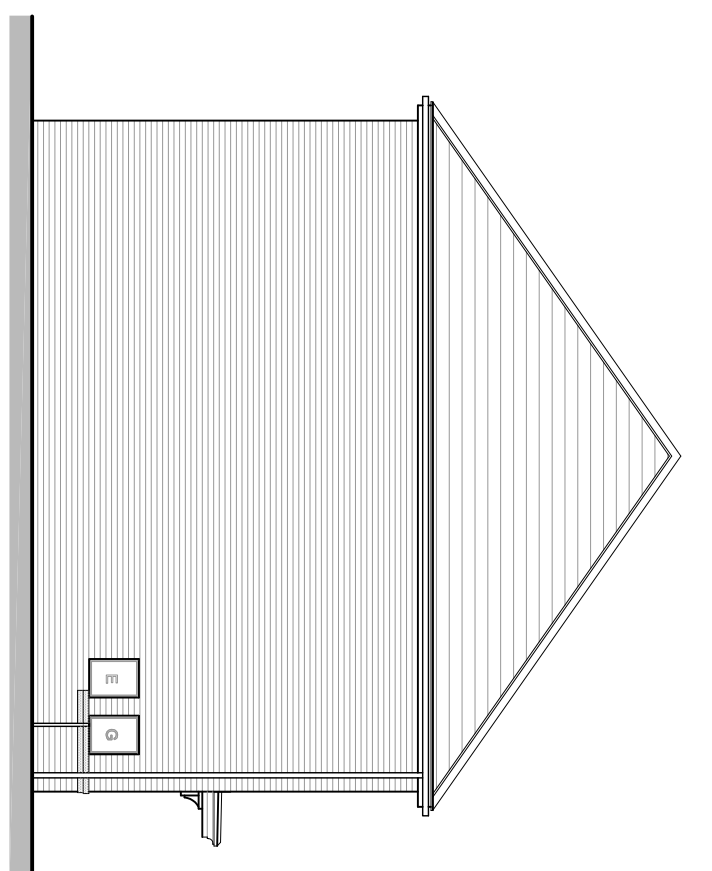

SIDE ELEVATION


OAKLEY

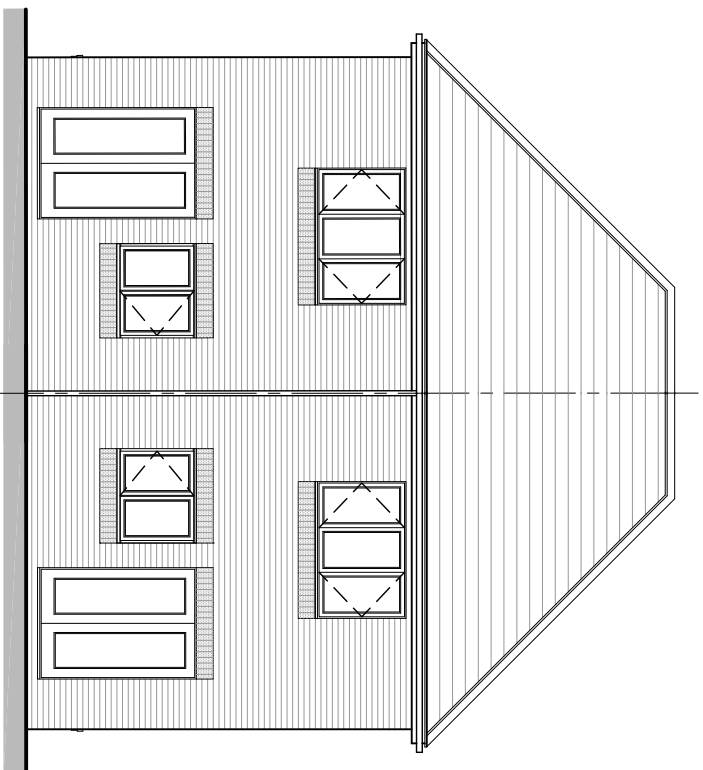

REAR ELEVATION

OAKLEY

OAKLEY

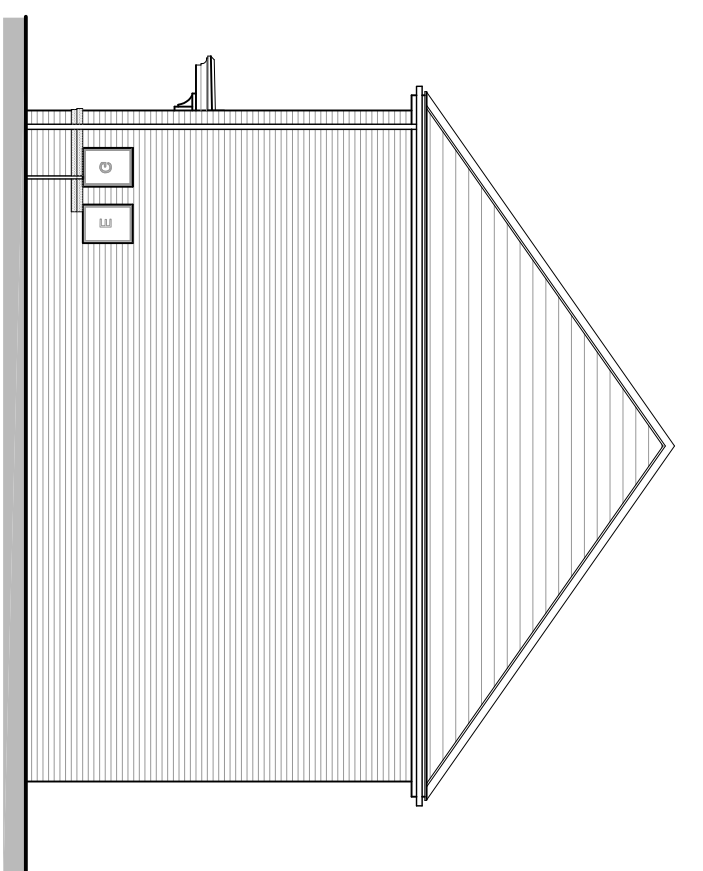

SIDE ELEVATION

OAKLEY

**MACBRYDE**  
HOMES

Machryde Homes Limited,  
Machryde House, Unit 28,  
St. Asaph Business Park,  
Ffordd Richard Davies, St Asaph,  
Denbighshire. LL17 0LJ.  
Tel. 01745 536677  
Fax. 01745 536688

Site:

Meliden Road, Dyserth

Title:

Oakley - Elevations

Scale:

1:100

Date:

23.07.18

Ref:



MRD-OAK-PL02

Rev:

A

Rev: Description: Date:

|  |  |  |
|--|--|--|
|  |  |  |
|--|--|--|

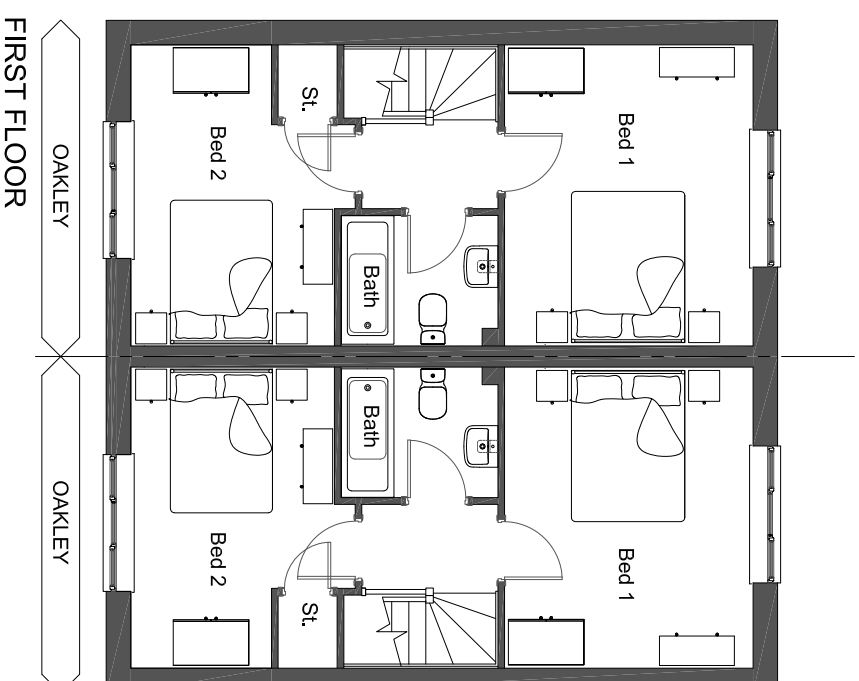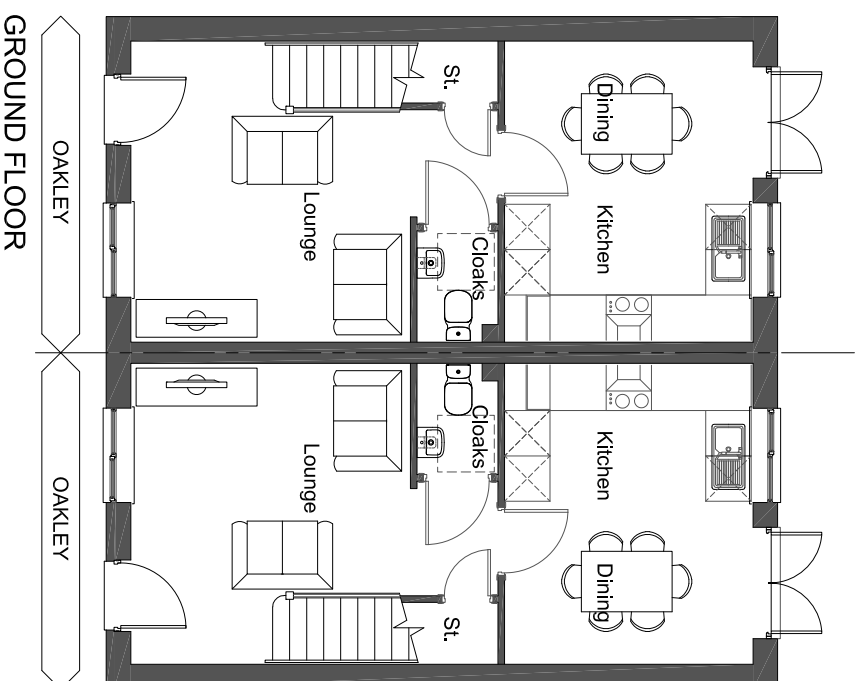

**MACBRYDE**  
HOMES

Machryde Homes Limited,  
Machryde House, Unit 28,  
St. Asaph Business Park,  
Ffordd Richard Davies, St Asaph,  
Denbighshire, LL17 0LJ.  
Tel. 01745 536677  
Fax. 01745 536688

Site: Meliden Road, Dyserth

Title: Oakley- Floor Plans

Scale: 1:100 Date: 23.07.18

Ref: MRD-OAK-PL01 Rev: A

DO NOT SCALE FROM THIS DRAWING  
ALL DIMENSIONS MUST BE VERIFIED AT THE SITE BEFORE SETTING OUT.  
COMMENCING WORK OR MAKING ANY SHOP DRAWINGS.

Rev: Description: Date:

|  |  |  |
|--|--|--|
|  |  |  |
|--|--|--|

**MACBRYDE**  
HOMES




Machryde Homes Limited,  
Machryde House, Unit 28,  
St. Asaph Business Park,  
Ffordd Richard Davies, St Asaph,  
Denbighshire. LL17 0LJ.  
Tel. 01745 536677  
Fax. 01745 536688

Site: Meliden Road, Dyserth

Title: Highfield/Oakley - Elevations

Scale: 1:100 Date: 23.07.18



Ref: MRD-H/O-PL02 Rev: A

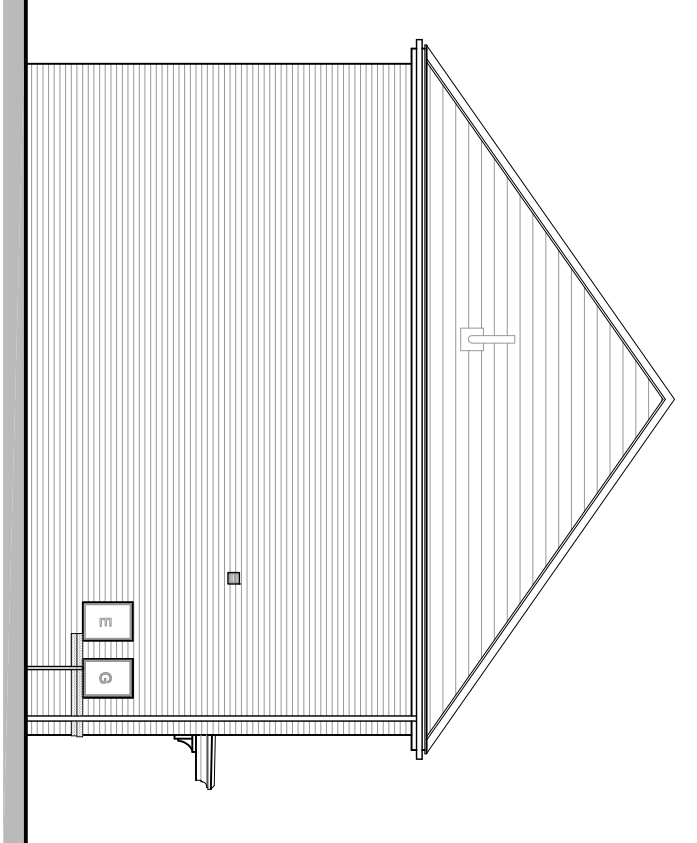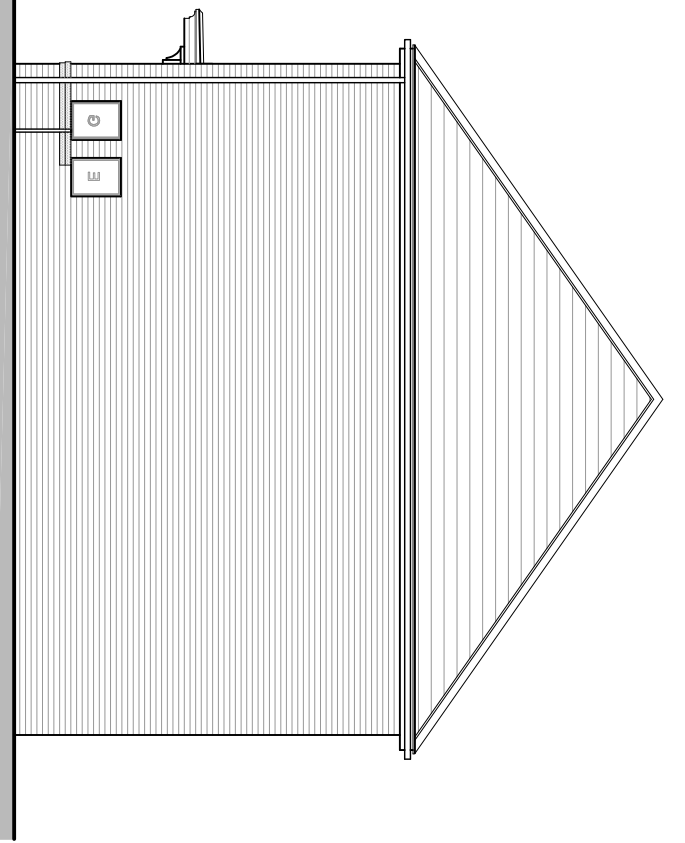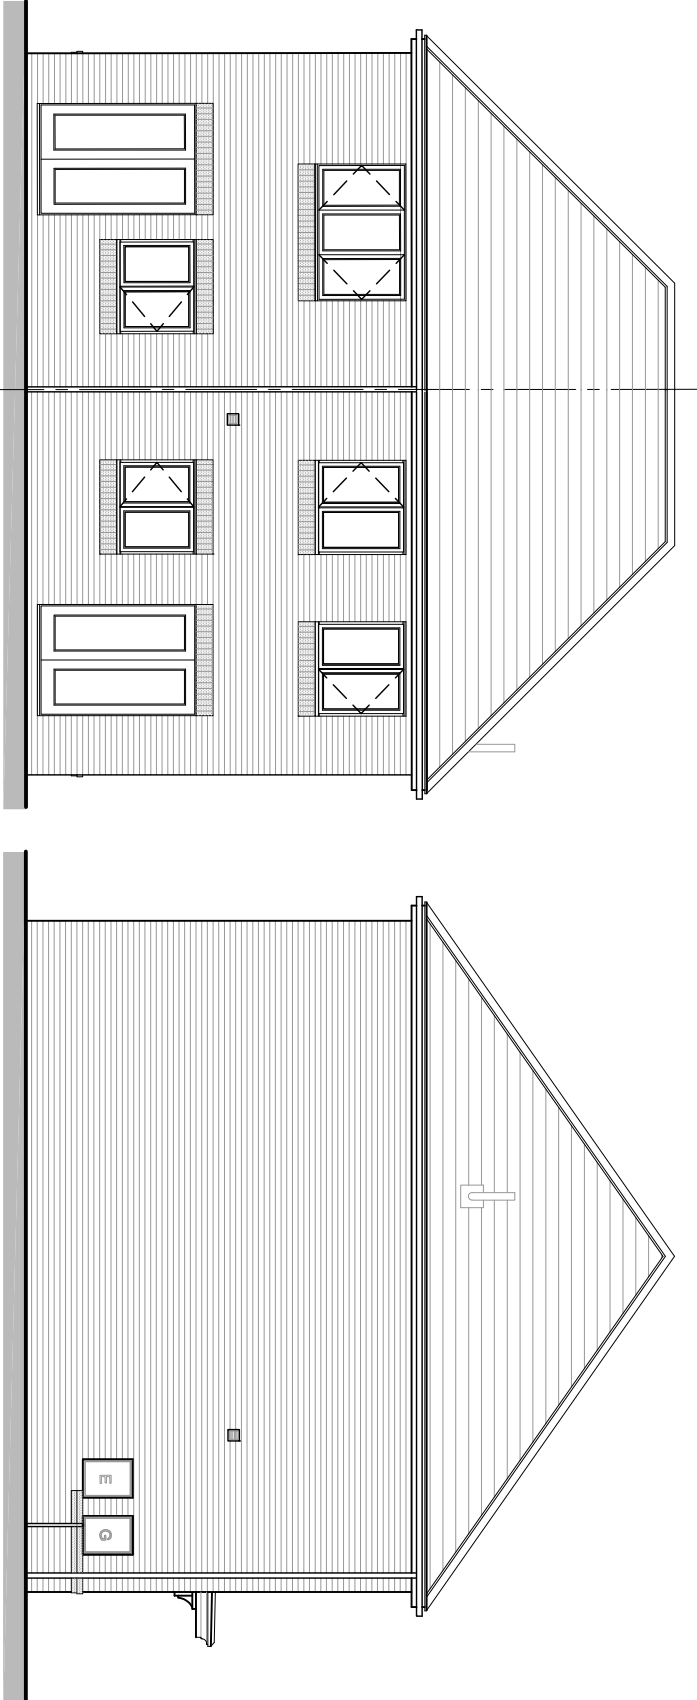

DO NOT SCALE FROM THIS DRAWING  
ALL DIMENSIONS MUST BE VERIFIED AT THE SITE BEFORE SETTING OUT.  
COMMENCING WORK OR MAKING ANY SHOP DRAWINGS.

Rev: Description: Date:

|  |  |  |
|--|--|--|
|  |  |  |
|--|--|--|

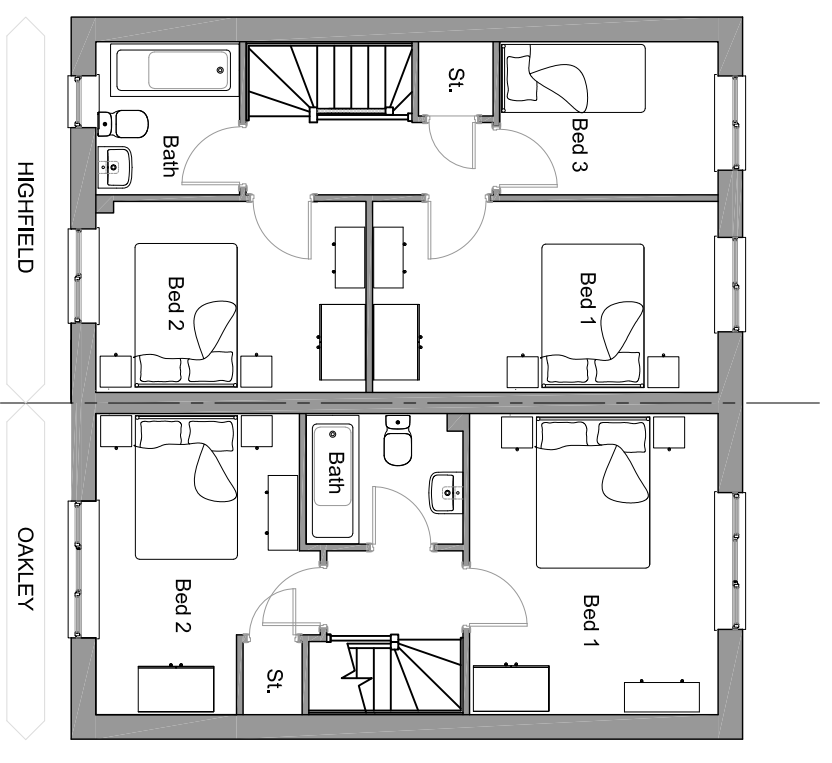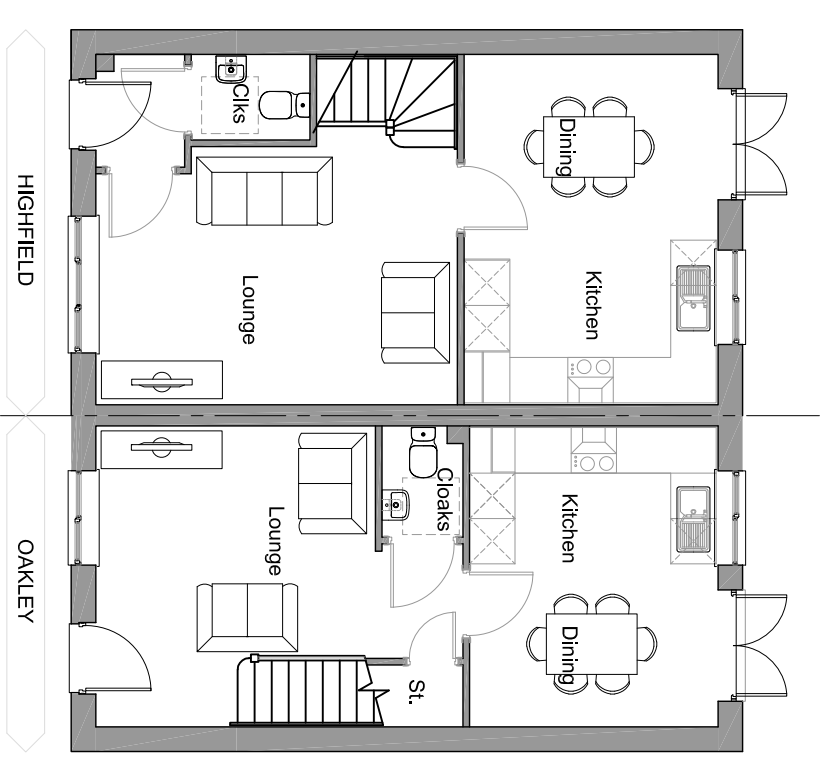

Machryde Homes Limited,  
Machryde House, Unit 28,  
St. Asaph Business Park,  
Ffordd Richard Davies, St Asaph,  
Denbighshire, LL17 0LJ.  
Tel. 01745 536677  
Fax. 01745 536688

Site: Meliden Road, Dyserth

Title: Highfield/Oakley - Floor Plans

Scale: 1:100 Date: 23.07.18

Ref: MRD-H/O-PL01 Rev: A


DO NOT SCALE FROM THIS DRAWING  
ALL DIMENSIONS MUST BE VERIFIED AT THE SITE BEFORE SETTING OUT.  
COMMENTING WORK OR MAKING ANY SHOP DRAWINGS.

Rev: Description: Date:



FRONT ELEVATION

SIDE ELEVATION

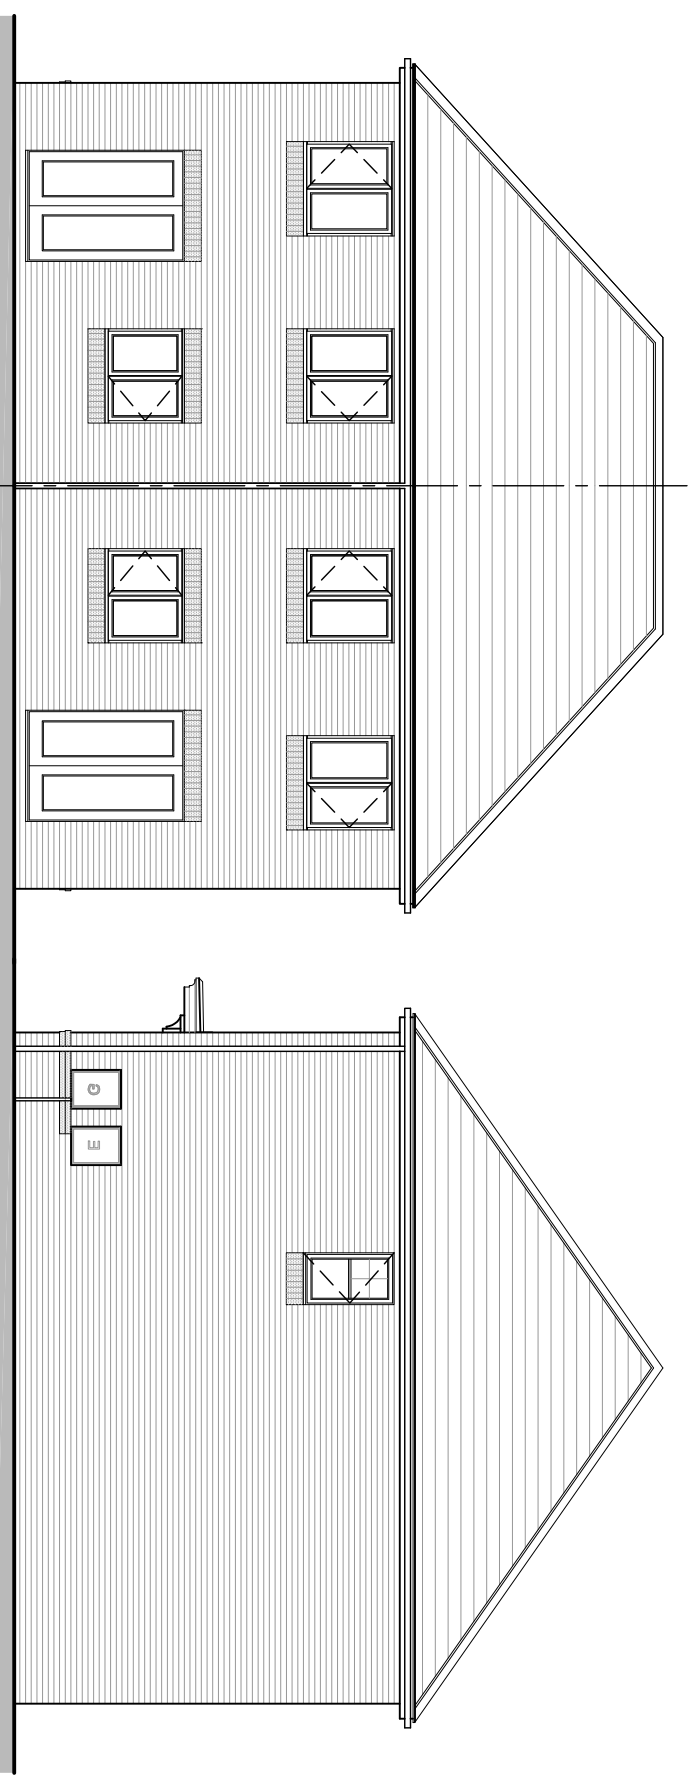

REAR ELEVATION

SIDE ELEVATION



Macbryde Homes Limited,  
Macbryde House, Unit 28,  
St. Asaph Business Park,  
Ffordd Richard Davies, St Asaph,  
Denbighshire, LL17 0LJ.  
Tel. 01745 536677  
Fax. 01745 536688

Site:


Meliden Road, Dyserth

Title:  
Warwick - Elevations

Scale: 1:100 Date: 23.07.18

Ref: MRD-WAR-PL02 Rev: A

Rev: Description: Date:

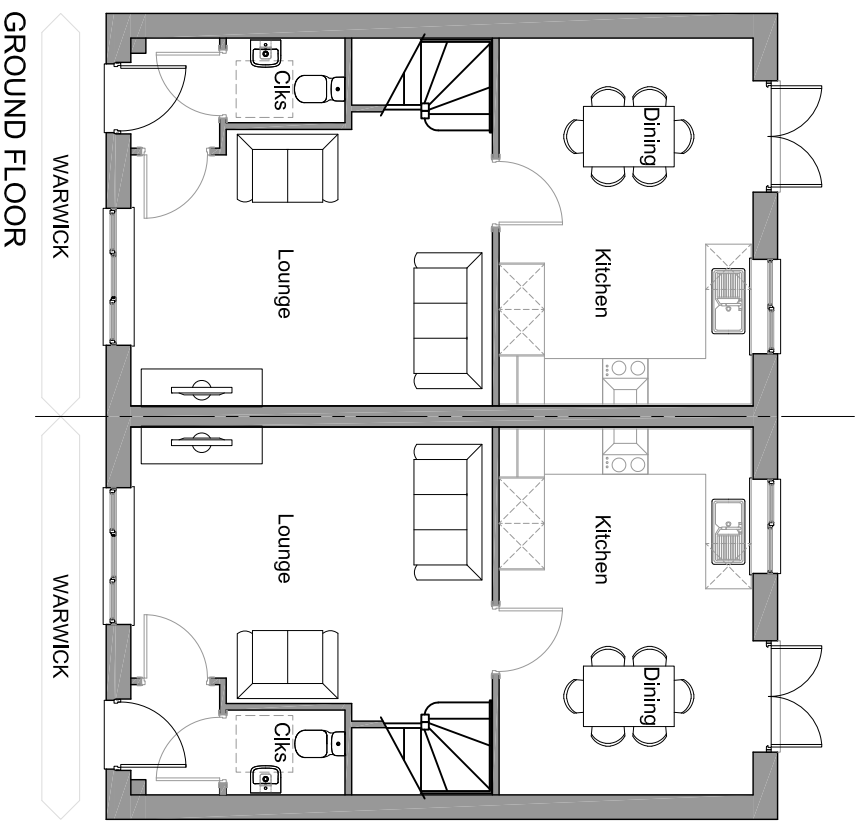

Machryde Homes Limited,  
Machryde House, Unit 28,  
St. Asaph Business Park,  
Ffordd Richard Davies, St Asaph,  
Denbighshire. LL17 0LJ.  
Tel. 01745 536677  
Fax. 01745 536688



Site: Meliden Road, Dyserth

Title: Warwick - Floor Plans

Scale: 1:100 Date: 23.07.18

Ref: MRD-WAR-PL01 Rev: A

DO NOT SCALE FROM THIS DRAWING  
ALL DIMENSIONS MUST BE VERIFIED AT THE SITE BEFORE SETTING OUT,  
COMMENCING WORK OR MAKING ANY SHOP DRAWINGS.




FRONT ELEVATION



SIDE ELEVATION



REAR ELEVATION

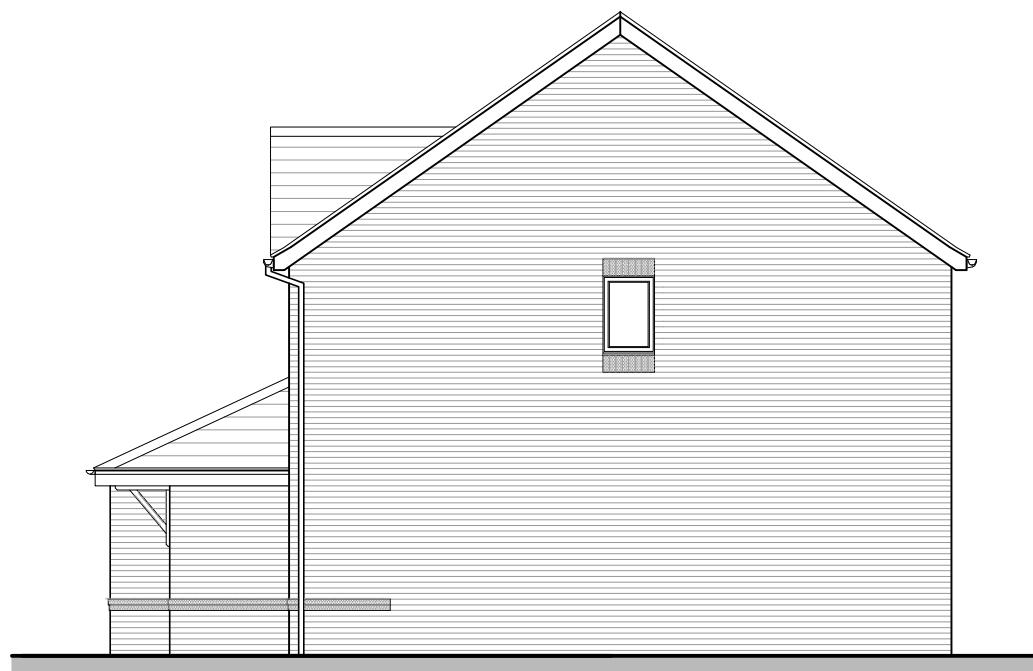

SIDE ELEVATION

| Rev: | Description: | Date: |
|------|--------------|-------|
|      |              |       |



Macbryde Homes Limited,  
Macbryde House, Unit 28,  
St. Asaph Business Park,  
Ffordd Richard Davies, St Asaph,  
Denbighshire. LL17 0LJ.  
Tel. 01745 536677  
Fax. 01745 536688

|       |                     |
|-------|---------------------|
| Site: | Brookhouse, Denbigh |
|-------|---------------------|

|        |                      |
|--------|----------------------|
| Title: | Stratford Elevations |
|--------|----------------------|

|        |            |
|--------|------------|
| Scale: | 1:100 @ A3 |
|--------|------------|


|       |         |
|-------|---------|
| Date: | 1.11.19 |
|-------|---------|

|      |                   |
|------|-------------------|
| Ref: | BHD - STRAT. PL01 |
|------|-------------------|


|      |   |
|------|---|
| Rev: | - |
|------|---|

DO NOT SCALE FROM THIS DRAWING  
 ALL DIMENSIONS MUST BE VERIFIED AT THE SITE BEFORE SETTING OUT,  
 COMMENCING WORK OR MAKING ANY SHOP DRAWINGS.

| Rev: | Description: | Date: |
|------|--------------|-------|
|      |              |       |

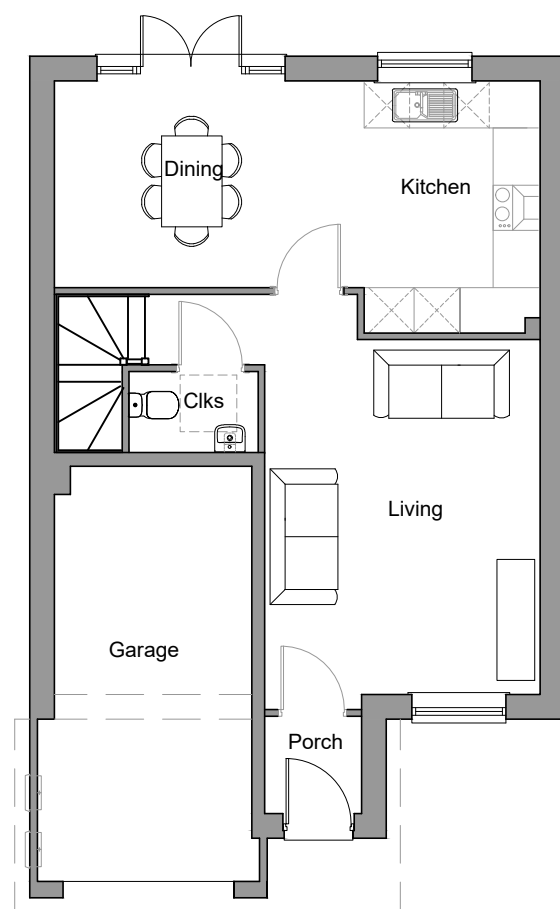

GROUND FLOOR

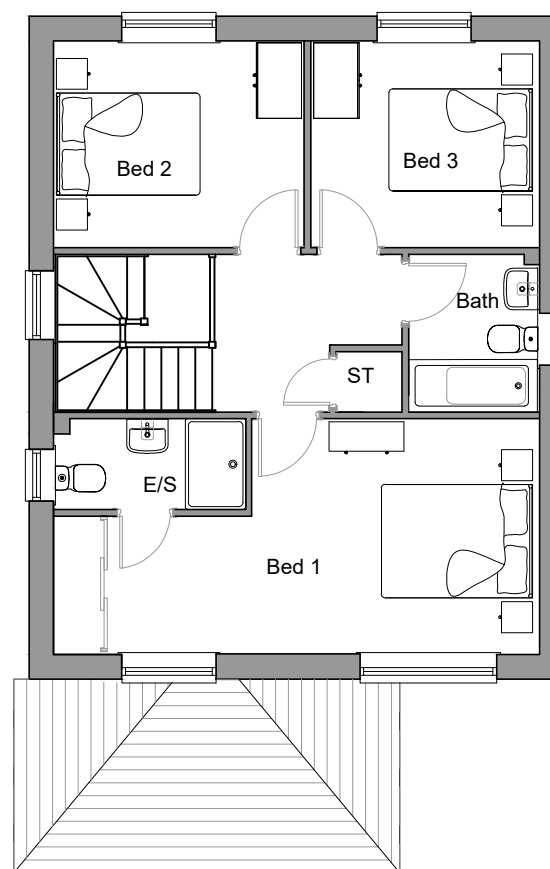

FIRST FLOOR



Macbryde Homes Limited,  
 Macbryde House, Unit 28,  
 St. Asaph Business Park,  
 Ffordd Richard Davies, St Asaph,  
 Denbighshire. LL17 0LJ.  
 Tel. 01745 536677  
 Fax. 01745 536688

Site: **Brookhouse, Denbigh**

Title: **Stratford Floor Plans**

Scale: **1:100 @ A3**

Date: **1.11.19**

Ref: **BHD - STRAT. PL02**

Rev: **-**



DO NOT SCALE FROM THIS DRAWING  
 ALL DIMENSIONS MUST BE VERIFIED AT THE SITE BEFORE SETTING OUT,  
 COMMENCING WORK OR MAKING ANY SHOP DRAWINGS.

| Rev: | Description: | Date: |
|------|--------------|-------|
|      |              |       |




FRONT ELEVATION



SIDE ELEVATION



REAR ELEVATION

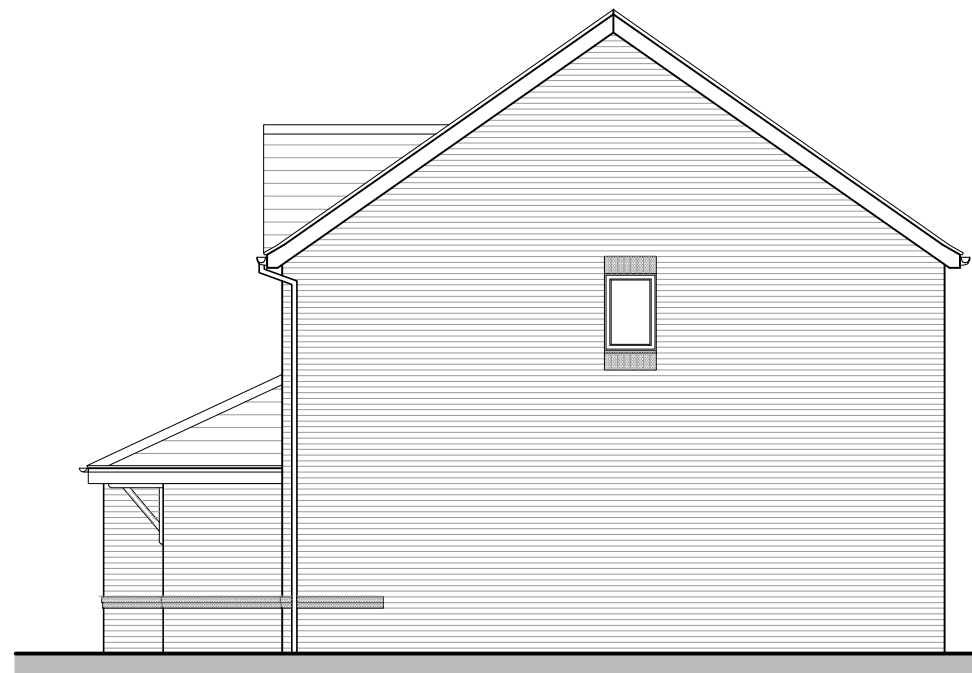

SIDE ELEVATION



**MACBRYDE**  
HOMES

Macbryde Homes Limited,  
 Macbryde House, Unit 28,  
 St. Asaph Business Park,  
 Ffordd Richard Davies, St Asaph,  
 Denbighshire. LL17 0LJ.  
 Tel. 01745 536677  
 Fax. 01745 536688

Site: Pen Y Ffordd, Hawarden Rd

Title: Evesham Elevations (Brick)

Scale: 1:100 @ A3

Date: 13.12.19

Ref: PYF - EVE. PL03


Rev: -

DO NOT SCALE FROM THIS DRAWING  
ALL DIMENSIONS MUST BE VERIFIED AT THE SITE BEFORE SETTING OUT,  
COMMENCING WORK OR MAKING ANY SHOP DRAWINGS.

| Rev: | Description: | Date: |
|------|--------------|-------|
|------|--------------|-------|




FRONT ELEVATION

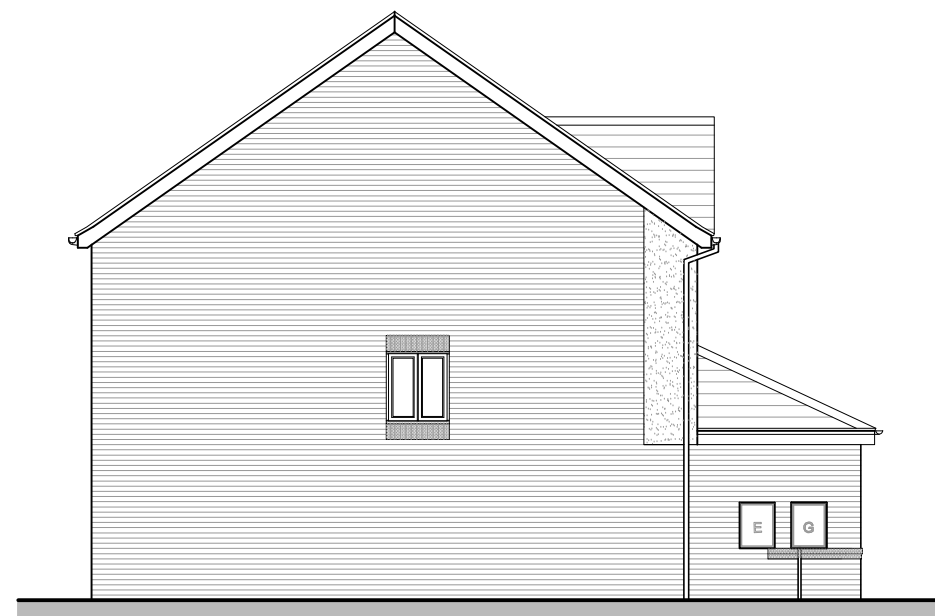

SIDE ELEVATION



REAR ELEVATION

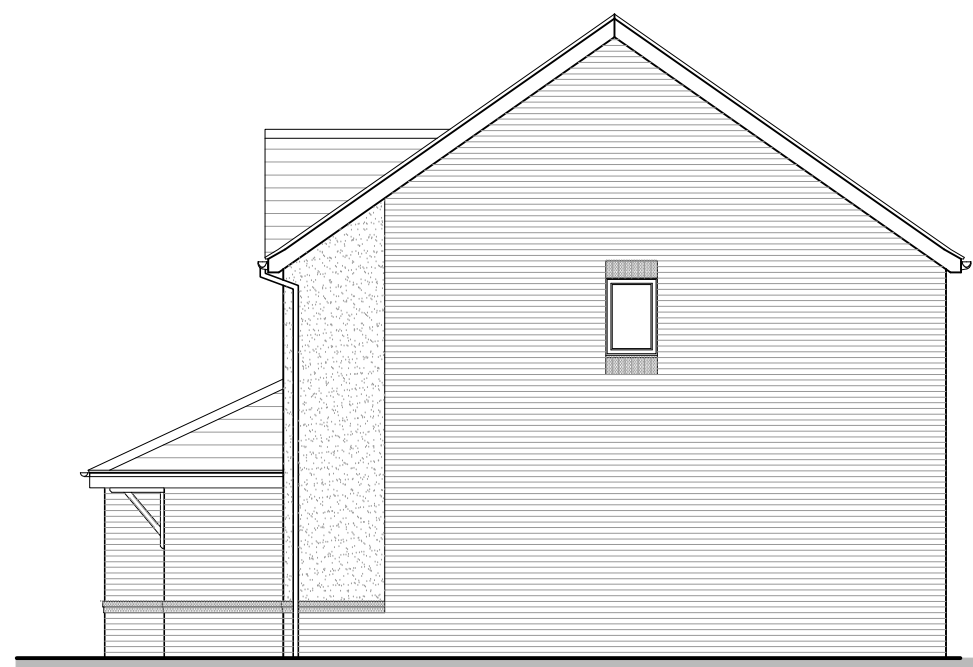

SIDE ELEVATION



Macbryde Homes Limited,  
Macbryde House, Unit 28,  
St. Asaph Business Park,  
Ffordd Richard Davies, St Asaph,  
Denbighshire. LL17 0LJ.  
Tel. 01745 536677  
Fax. 01745 536688

|       |                           |
|-------|---------------------------|
| Site: | Pen Y Ffordd, Hawarden Rd |
|-------|---------------------------|

|        |                             |
|--------|-----------------------------|
| Title: | Evesham Elevations (Render) |
|--------|-----------------------------|

|        |            |
|--------|------------|
| Scale: | 1:100 @ A3 |
|--------|------------|


|       |          |
|-------|----------|
| Date: | 13.11.19 |
|-------|----------|

|      |                 |
|------|-----------------|
| Ref: | PYF - EVE. PL02 |
|------|-----------------|


|      |   |
|------|---|
| Rev: | - |
|------|---|

DO NOT SCALE FROM THIS DRAWING  
 ALL DIMENSIONS MUST BE VERIFIED AT THE SITE BEFORE SETTING OUT,  
 COMMENCING WORK OR MAKING ANY SHOP DRAWINGS.

| Rev: | Description: | Date: |
|------|--------------|-------|
|      |              |       |

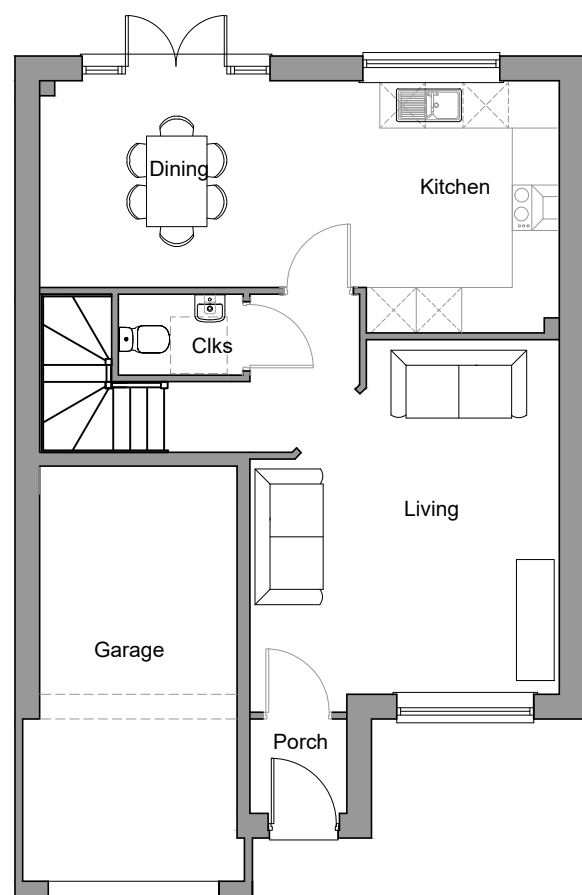

GROUND FLOOR

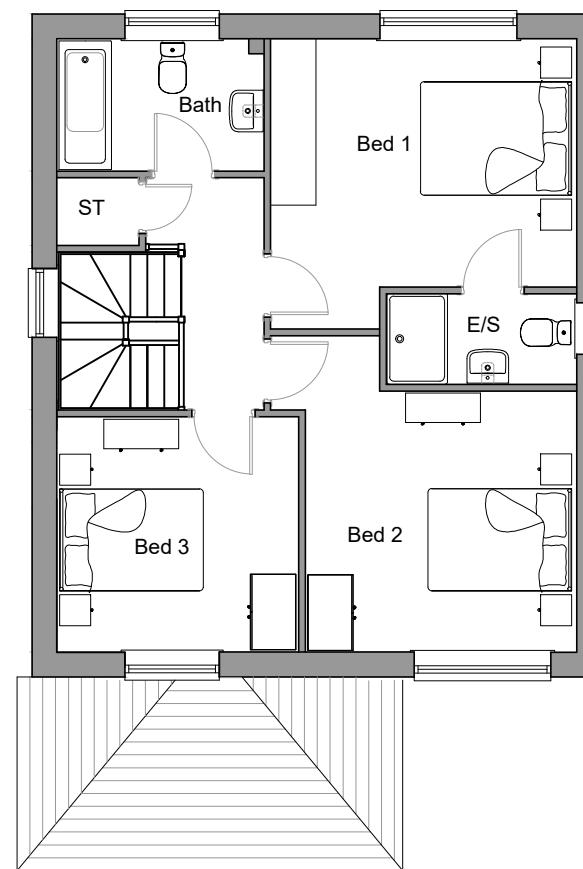

FIRST FLOOR



Macbryde Homes Limited,  
 Macbryde House, Unit 28,  
 St. Asaph Business Park,  
 Ffordd Richard Davies, St Asaph,  
 Denbighshire. LL17 0LJ.  
 Tel. 01745 536677  
 Fax. 01745 536688

Site: **Pen Y Ffordd, Hawarden Rd**

Title: **Evesham Floor Plans**

Scale: **1:100 @ A3**

Date: **13.12.19**

Ref: **PYF - EVE. PL01**

Rev: **-**

DO NOT SCALE FROM THIS DRAWING  
ALL DIMENSIONS MUST BE VERIFIED AT THE SITE BEFORE SETTING OUT,  
COMMENCING WORK OR MAKING ANY SHOP DRAWINGS.

| Rev: | Description: | Date: |
|------|--------------|-------|
|------|--------------|-------|




FRONT ELEVATION



REAR ELEVATION



SIDE ELEVATION

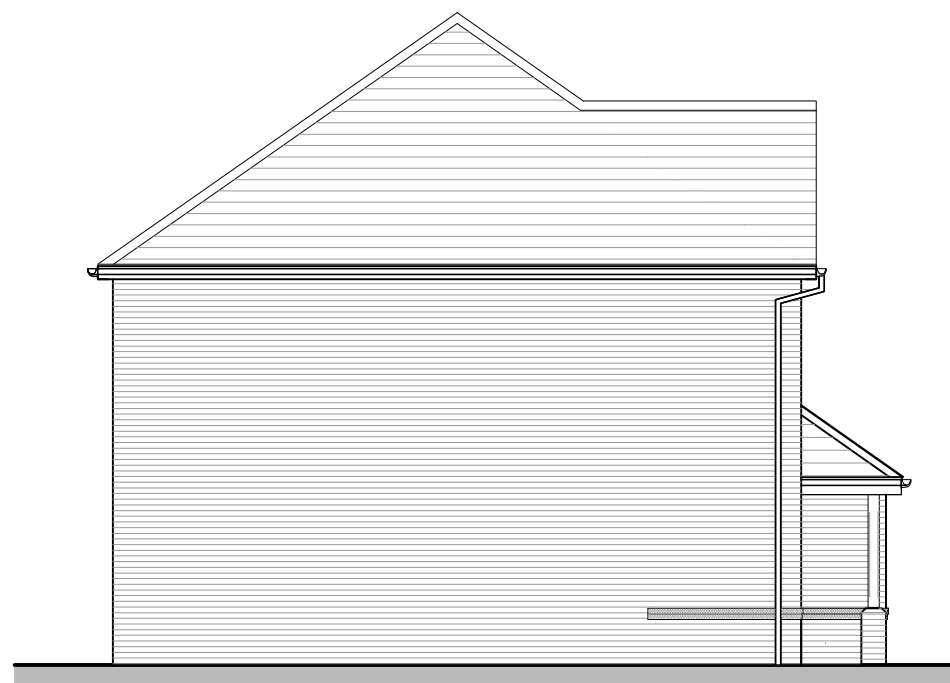

SIDE ELEVATION



Macbryde Homes Limited,  
Macbryde House, Unit 28,  
St. Asaph Business Park,  
Ffordd Richard Davies, St Asaph,  
Denbighshire. LL17 0LJ.  
Tel. 01745 536677  
Fax. 01745 536688

|       |                     |
|-------|---------------------|
| Site: | Brookhouse, Denbigh |
|-------|---------------------|

|        |                       |
|--------|-----------------------|
| Title: | Canterbury Elevations |
|--------|-----------------------|

|        |            |
|--------|------------|
| Scale: | 1:100 @ A3 |
|--------|------------|


|       |         |
|-------|---------|
| Date: | 1.11.19 |
|-------|---------|

|      |                   |
|------|-------------------|
| Ref: | BHD - CTBRY. PL01 |
|------|-------------------|


|      |   |
|------|---|
| Rev: | - |
|------|---|

DO NOT SCALE FROM THIS DRAWING  
 ALL DIMENSIONS MUST BE VERIFIED AT THE SITE BEFORE SETTING OUT,  
 COMMENCING WORK OR MAKING ANY SHOP DRAWINGS.

| Rev: | Description: | Date: |
|------|--------------|-------|
|      |              |       |

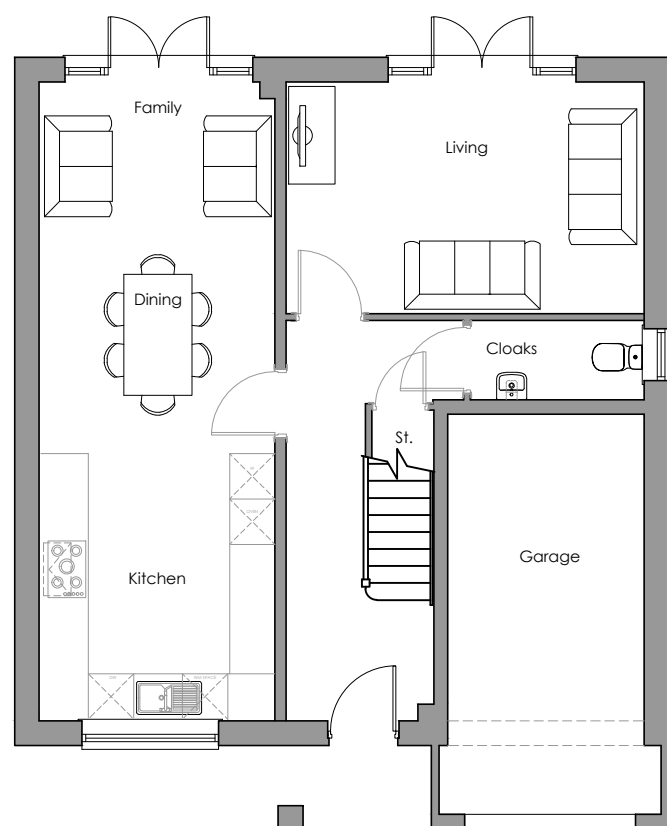

GROUND FLOOR

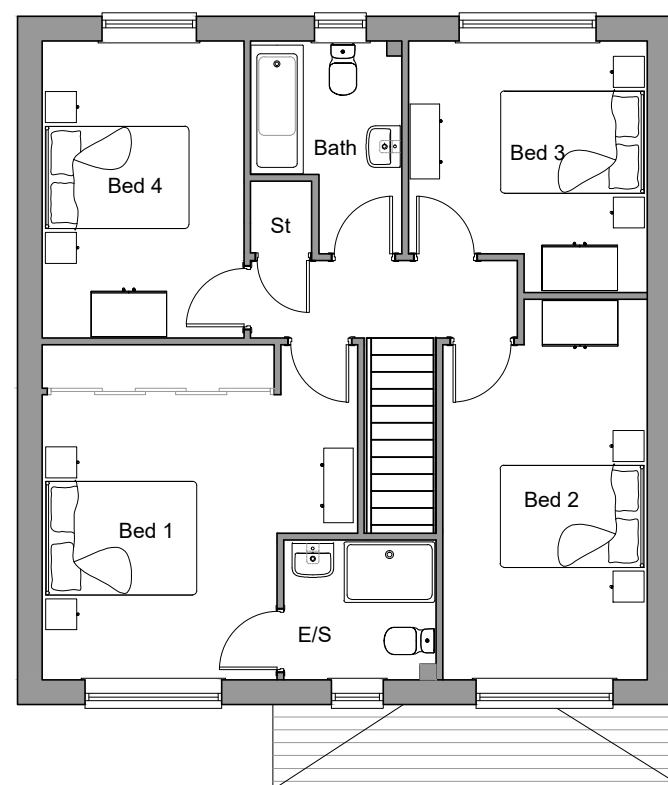

FIRST FLOOR



Macbryde Homes Limited,  
 Macbryde House, Unit 28,  
 St. Asaph Business Park,  
 Ffordd Richard Davies, St Asaph,  
 Denbighshire. LL17 0LJ.  
 Tel. 01745 536677  
 Fax. 01745 536688

Site: **Brookhouse, Denbigh**

Title: **Canterbury Floor Plans**

Scale: **1:100 @ A3**

Date: **1.11.19**


Ref: **BHD - CTBRY. PL02**

Rev: **-**

DO NOT SCALE FROM THIS DRAWING  
ALL DIMENSIONS MUST BE VERIFIED AT THE SITE BEFORE SETTING OUT,  
COMMENCING WORK OR MAKING ANY SHOP DRAWINGS.




FRONT ELEVATION

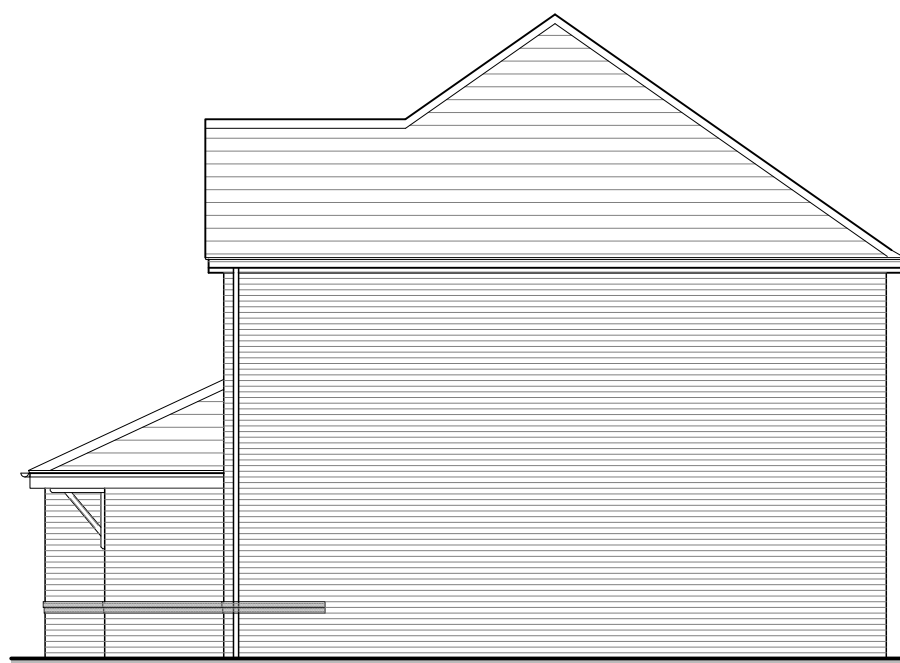

SIDE ELEVATION



REAR ELEVATION

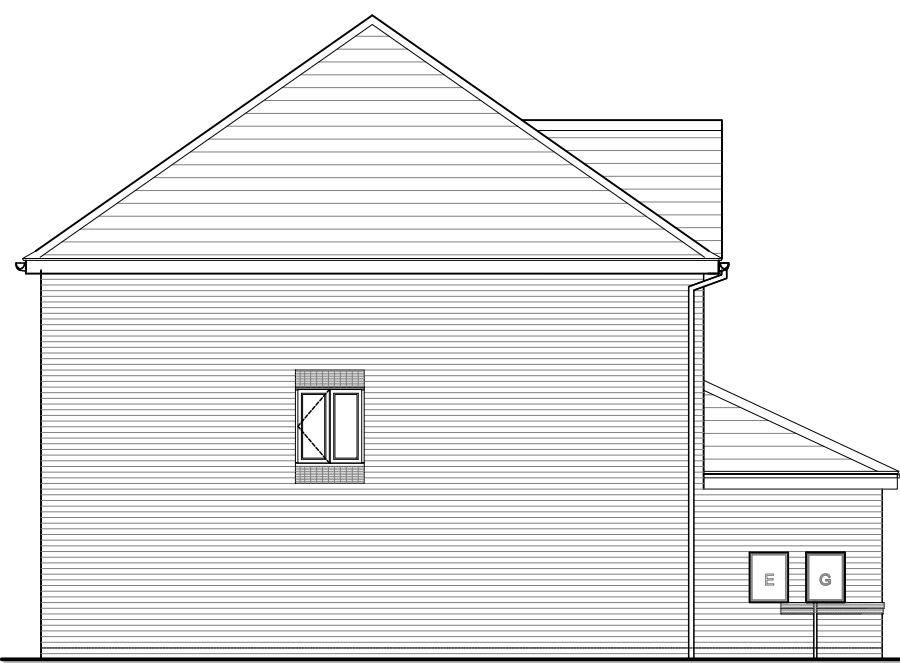

SIDE ELEVATION

| Rev: | Description: | Date: |
|------|--------------|-------|
|      |              |       |



Macbryde Homes Limited,  
Macbryde House, Unit 28,  
St. Asaph Business Park,  
Ffordd Richard Davies, St Asaph,  
Denbighshire. LL17 0LJ.  
Tel. 01745 536677  
Fax. 01745 536688

Site: \_\_\_\_\_

Title: **The Richmond - Elevations**

Scale: **1:100**


Date: **10.06.20**

Ref: \_\_\_\_\_


Rev: **-**

DO NOT SCALE FROM THIS DRAWING  
 ALL DIMENSIONS MUST BE VERIFIED AT THE SITE BEFORE SETTING OUT,  
 COMMENCING WORK OR MAKING ANY SHOP DRAWINGS.

| Rev: | Description: | Date: |
|------|--------------|-------|
|      |              |       |

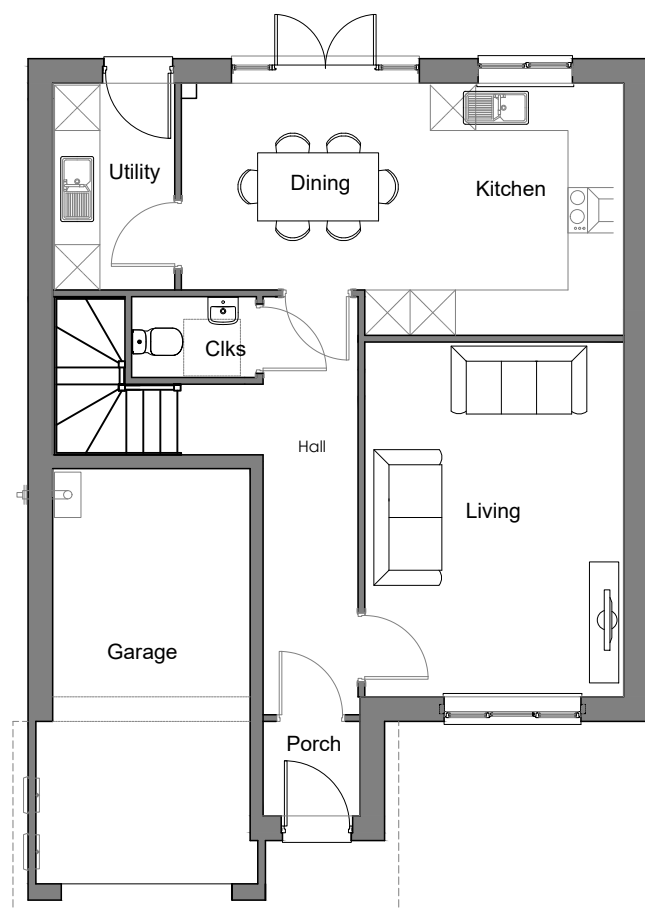

GROUND FLOOR

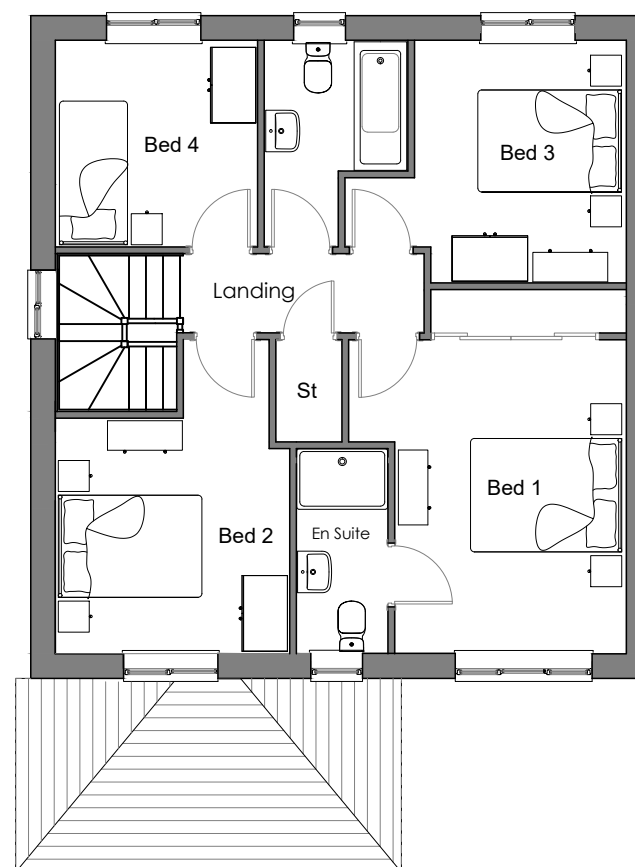

FIRST FLOOR



Macbryde Homes Limited,  
 Macbryde House, Unit 28,  
 St. Asaph Business Park,  
 Ffordd Richard Davies, St Asaph,  
 Denbighshire. LL17 0LJ.  
 Tel. 01745 536677  
 Fax. 01745 536688

Site: \_\_\_\_\_

Title: **The Richmond - Plans**

Scale: **1:100**

Date: **10.06.20**

Ref: \_\_\_\_\_


Rev: **-**

Rev: Description:


Date:




FRONT ELEVATION

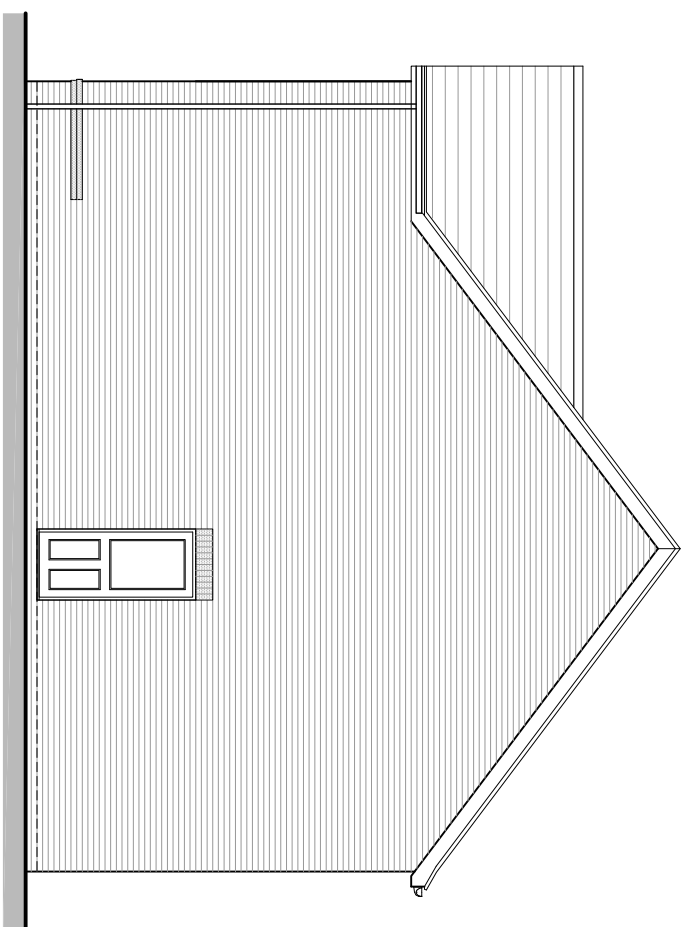

SIDE ELEVATION

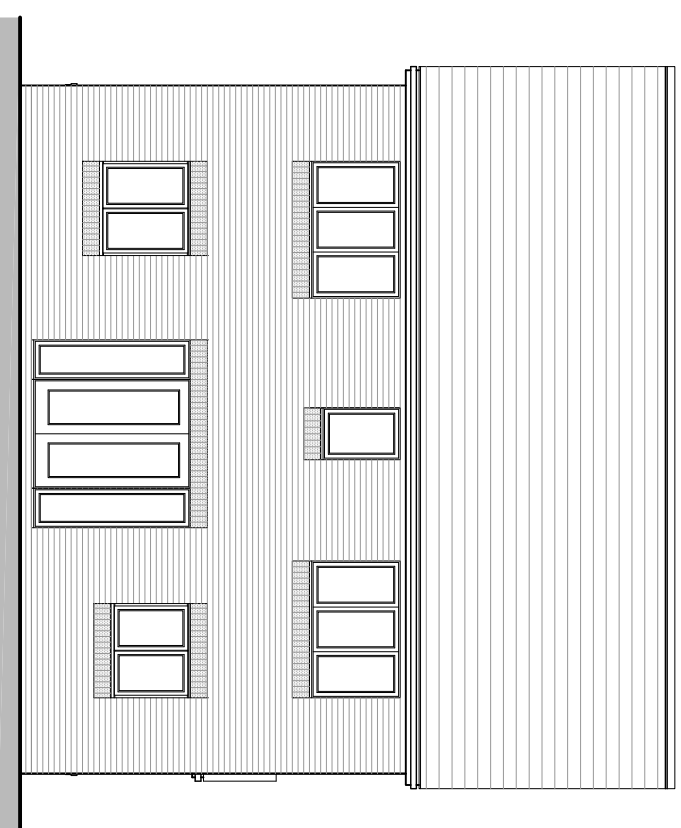

REAR ELEVATION

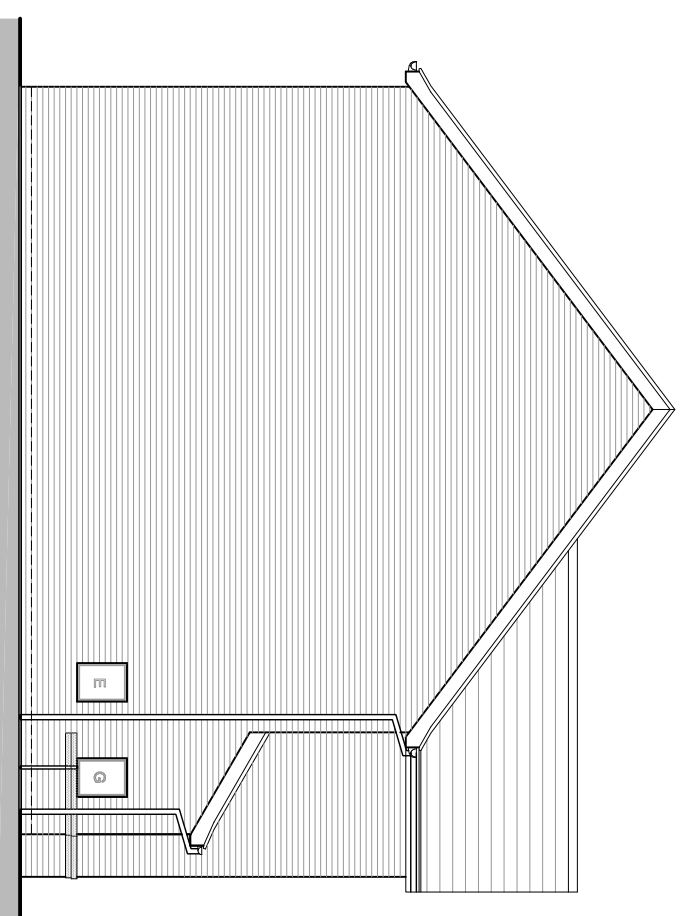

SIDE ELEVATION



Macbryde Homes Limited,  
Macbryde House, Unit 28,  
St. Asaph Business Park,  
Ffordd Richard Davies, St Asaph,  
Denbighshire, LL17 0LJ.  
Tel. 01745 536677  
Fax. 01745 536688

Site:

Brookhouse, Denbigh

Title:

Alderton Elevations (Brick)

Scale:

1:100 @ A3

Date:

1.11.19

Ref:

BHD - ALD. PL02

Rev:

-



DO NOT SCALE FROM THIS DRAWING  
ALL DIMENSIONS MUST BE VERIFIED AT THE SITE BEFORE SETTING OUT,  
COMMENCING WORK OR MAKING ANY SHOP DRAWINGS.

| Rev: | Description: | Date: |
|------|--------------|-------|
|------|--------------|-------|



FRONT ELEVATION



SIDE ELEVATION



REAR ELEVATION



SIDE ELEVATION



Macbryde Homes Limited,  
Macbryde House, Unit 28,  
St. Asaph Business Park,  
Ffordd Richard Davies, St Asaph,  
Denbighshire. LL17 0LJ.  
Tel. 01745 536677  
Fax. 01745 536688

Site: \_\_\_\_\_

Brookhouse, Denbigh

Title: \_\_\_\_\_  
Alderton Elevations (Render)

Scale: \_\_\_\_\_  
1:100 @ A3


Date: \_\_\_\_\_  
1.11.19

Ref: \_\_\_\_\_  
BHD - ALD. PL01


Rev: \_\_\_\_\_  
-

DO NOT SCALE FROM THIS DRAWING  
 ALL DIMENSIONS MUST BE VERIFIED AT THE SITE BEFORE SETTING OUT,  
 COMMENCING WORK OR MAKING ANY SHOP DRAWINGS.

| Rev: | Description: | Date: |
|------|--------------|-------|
|      |              |       |

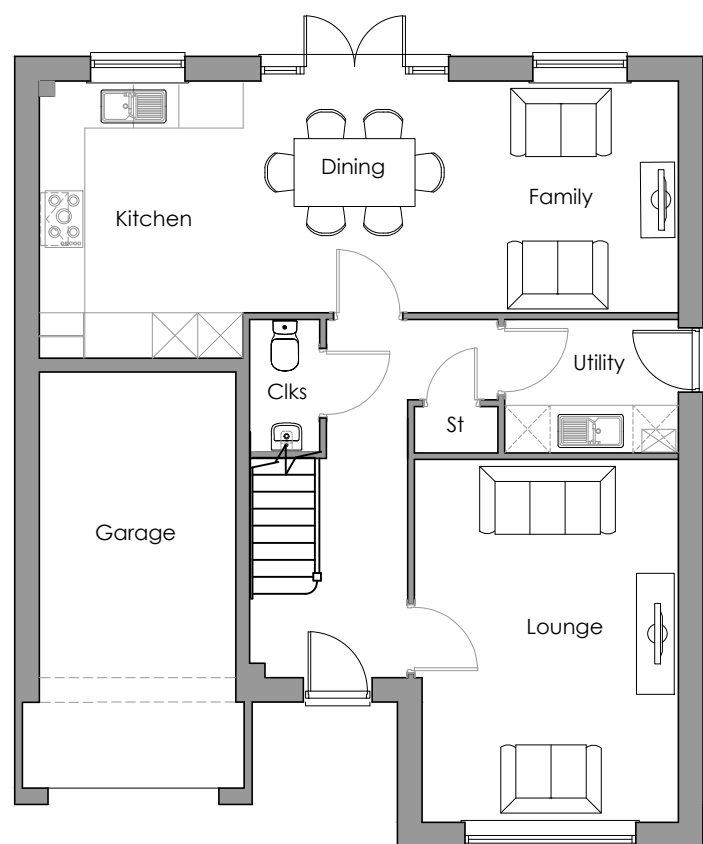

GROUND FLOOR

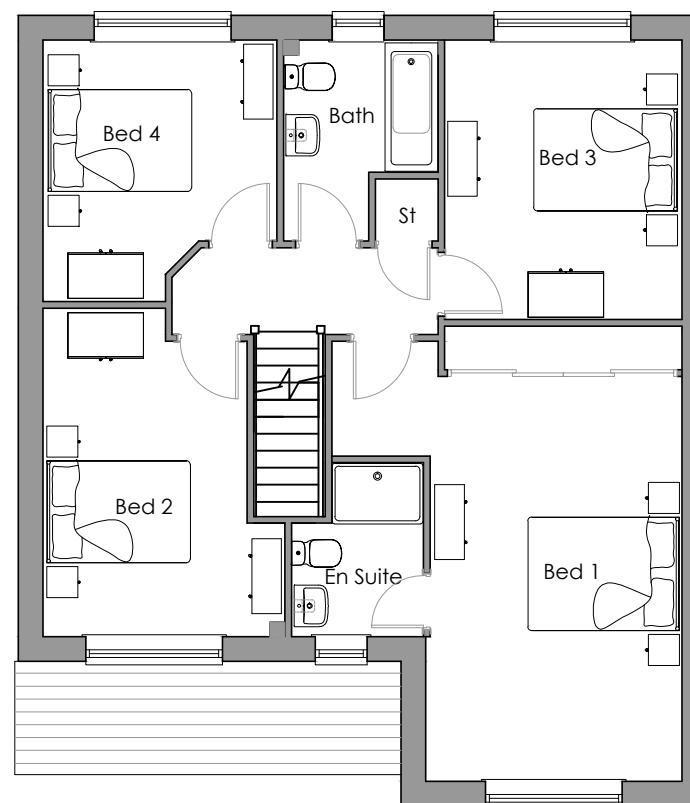

FIRST FLOOR



Macbryde Homes Limited,  
 Macbryde House, Unit 28,  
 St. Asaph Business Park,  
 Ffordd Richard Davies, St Asaph,  
 Denbighshire. LL17 0LJ.  
 Tel. 01745 536677  
 Fax. 01745 536688

Site: **Brookhouse, Denbigh**

Title: **Alderton Floor Plans**

Scale: **1:100 @ A3**


Date: **1.11.19**

Ref: **BHD - ALD. PL03**

Rev: **-**



FRONT ELEVATION

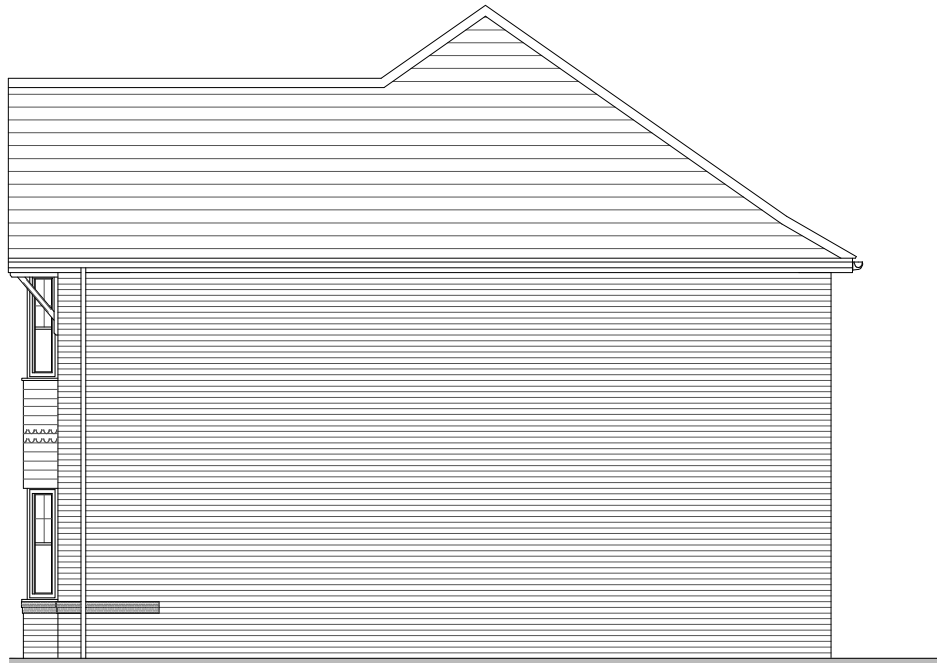

SIDE ELEVATION



REAR ELEVATION



SIDE ELEVATION

|      |                  |          |
|------|------------------|----------|
| Rev: | Description:     | Date:    |
| A    | Bay window added | 30.01.20 |



Macbryde Homes Limited,  
 Macbryde House, Unit 28,  
 St. Asaph Business Park,  
 Ffordd Richard Davies, St Asaph,  
 Denbighshire. LL17 0LJ.  
 Tel. 01745 536677  
 Fax. 01745 536688

Site: **Dolgau, Old Colwyn**

Title: **Salisbury Elevations (Brick)**

Scale: **1:100 A3**

Date: **13.12.10**


Ref: **DOL - SALS. PL03**

Rev: **A**

|      |                  |          |
|------|------------------|----------|
| Rev: | Description:     | Date:    |
| A    | Bay window added | 30.01.20 |




FRONT ELEVATION

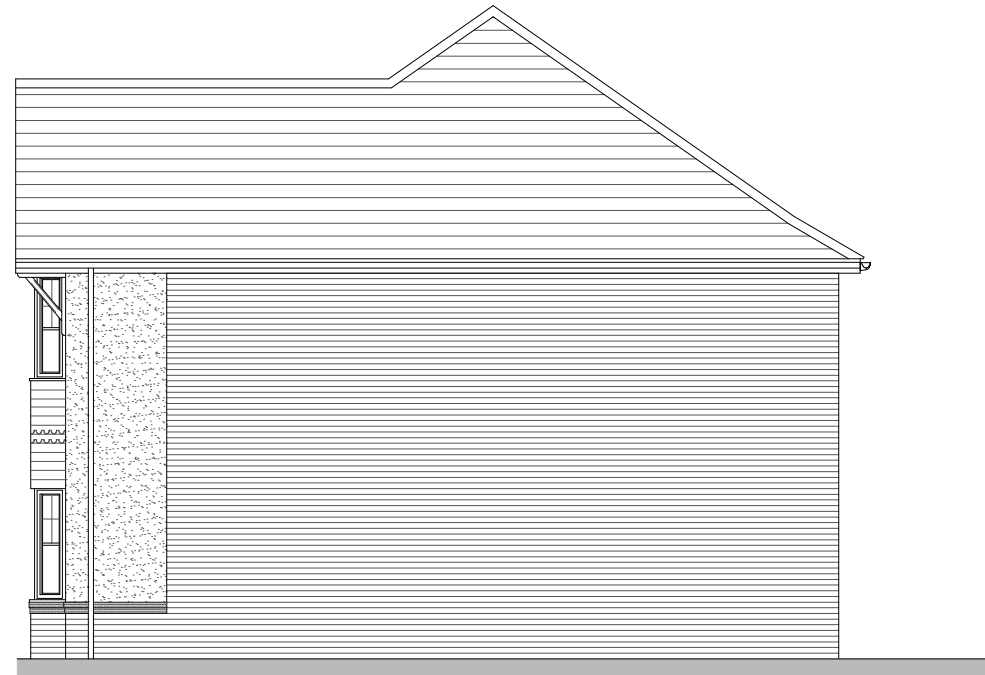

SIDE ELEVATION



REAR ELEVATION

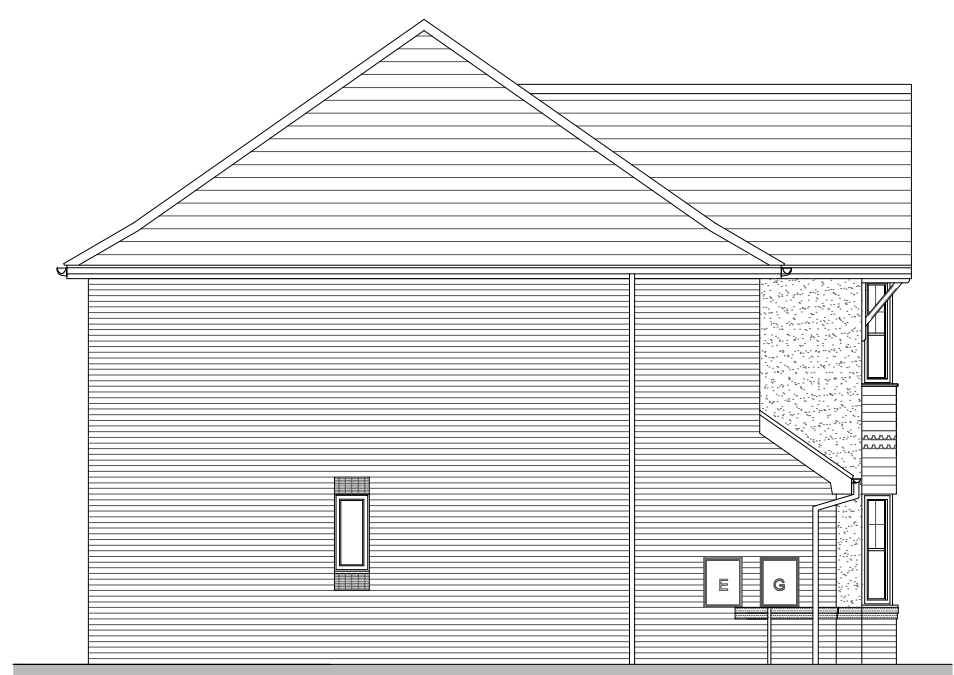

SIDE ELEVATION



Macbryde Homes Limited,  
 Macbryde House, Unit 28,  
 St. Asaph Business Park,  
 Ffordd Richard Davies, St Asaph,  
 Denbighshire. LL17 0LJ.  
 Tel. 01745 536677  
 Fax. 01745 536688

Site: **Dolgau, Old Colwyn**

Title: **Salisbury Elevations (Render)**


Scale: **1:100 A3**

Date: **13.12.13**


Ref: **DOL - SALS. PL02**

Rev: **A**

|      |  |          |
|------|--|----------|
| Rev: | Description:   | Date:    |
| A    | Bay <input type="checkbox"/> indo <input type="checkbox"/> added | 30.01.20 |

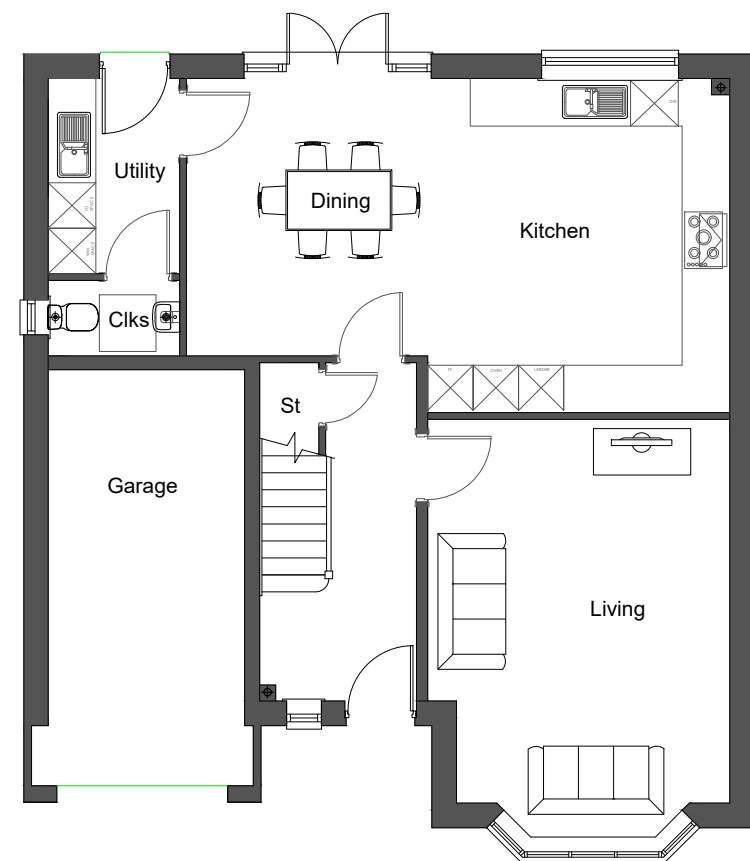

GROUND FLOOR

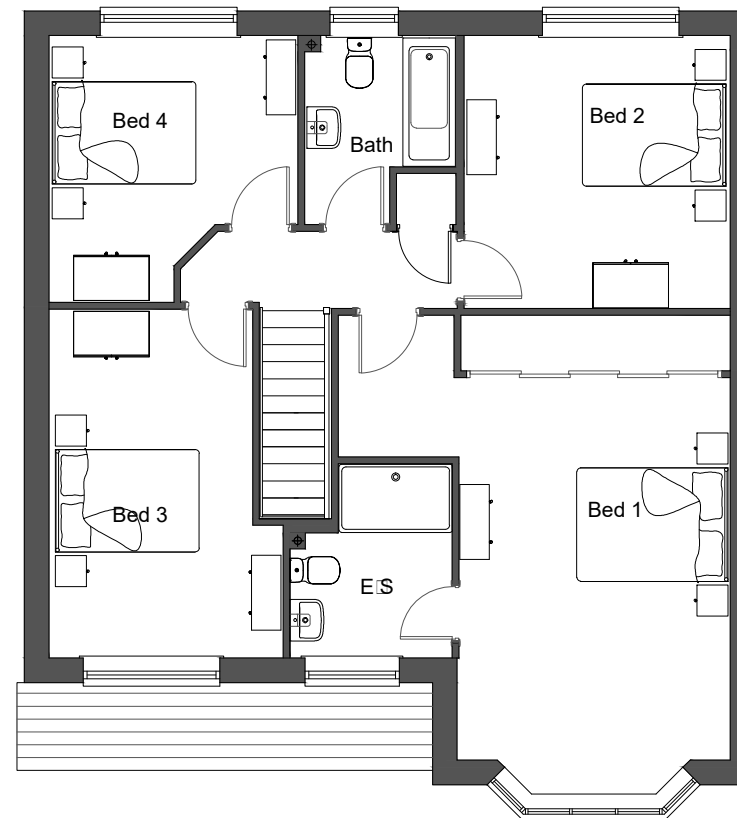

FIRST FLOOR



Macbryde Homes Limited,  
 Macbryde House, Unit 28,  
 St. Asaph Business Park,  
 Ffordd Richard Davies, St Asaph,  
 Denbighshire. LL17 0LJ.  
 Tel. 01745 536677  
 Fax. 01745 536688

Site: **Dolgau, Old Colwyn**


Title: **Salisbury Floor Plans**

Scale: **1:100 A3**

Date: **13.12.10**


Ref: **DOL - SALS. PL01**

Rev: **A**

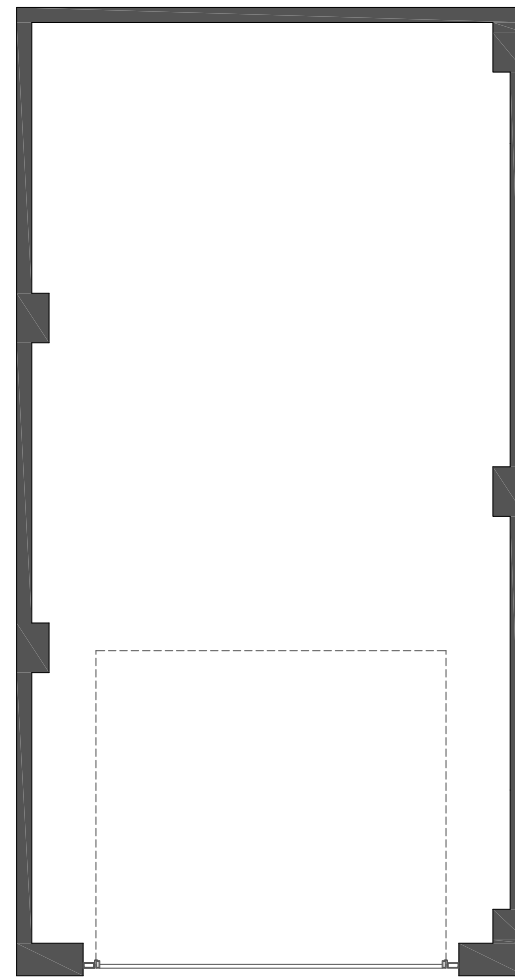

FLOOR PLAN

|      |              |       |
|------|--------------|-------|
| Rev: | Description: | Date: |
|------|--------------|-------|

  
**MACBRYDE**  
 HOMES  
 Macbryde Homes Limited,  
 Unit 28, St. Asaph Business Park,  
 Ffordd Richard Davies, St Asaph, LL17 0LJ.  
 Tel:01745 536677 Fax:01745 536688

|       |                       |
|-------|-----------------------|
| Site: | Meliden Road, Dyserth |
|-------|-----------------------|


|        |                             |
|--------|-----------------------------|
| Title: | Garage Details - Floor Plan |
|--------|-----------------------------|

|        |      |
|--------|------|
| Scale: | 1:50 |
|--------|------|

|       |          |
|-------|----------|
| Date: | 15.02.18 |
|-------|----------|

|      |           |
|------|-----------|
| Ref: | MRD-GD.01 |
|------|-----------|

|      |   |
|------|---|
| Rev: | A |
|------|---|

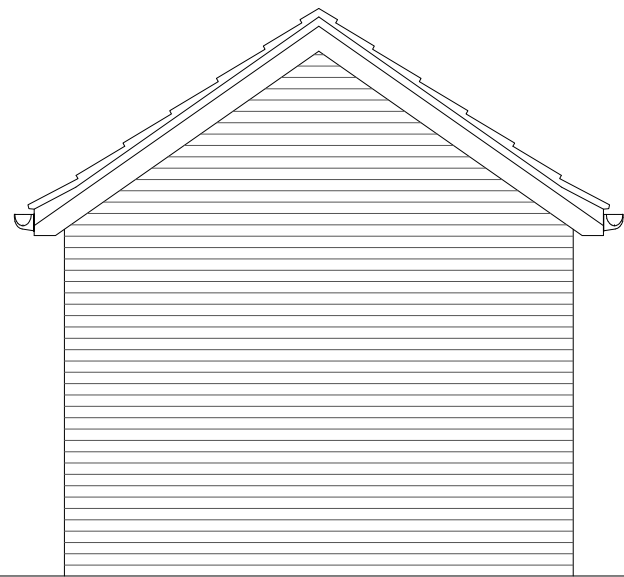

REAR ELEVATION



SIDE ELEVATION



FRONT ELEVATION

Rev: Description:

Date:



Macbryde Homes Limited,  
Unit 28, St. Asaph Business Park,  
Ffordd Richard Davies, St Asaph, LL17 0LJ.  
Tel:01745 536677 Fax:01745 536688

Site:  
Meliden Road, Dyserth


Title:  
Single Garage - Brick Elevations

Scale:  
1:50


Date:  
15.02.18

Ref:  
MRD-GD.02


Rev:  
A

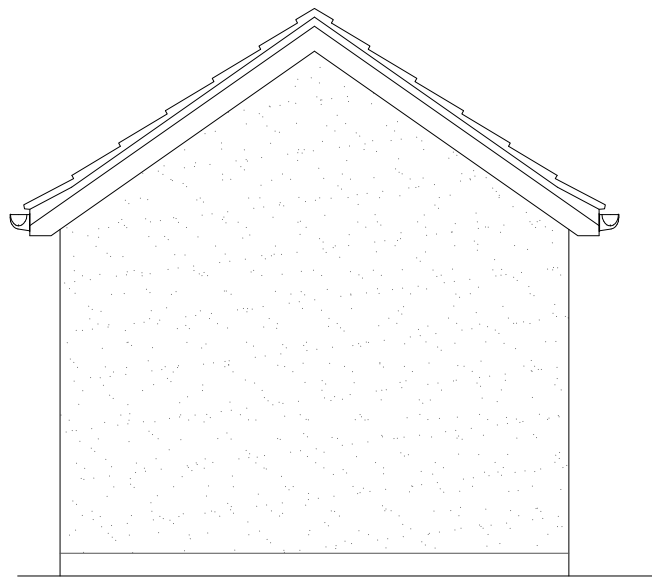

REAR ELEVATION

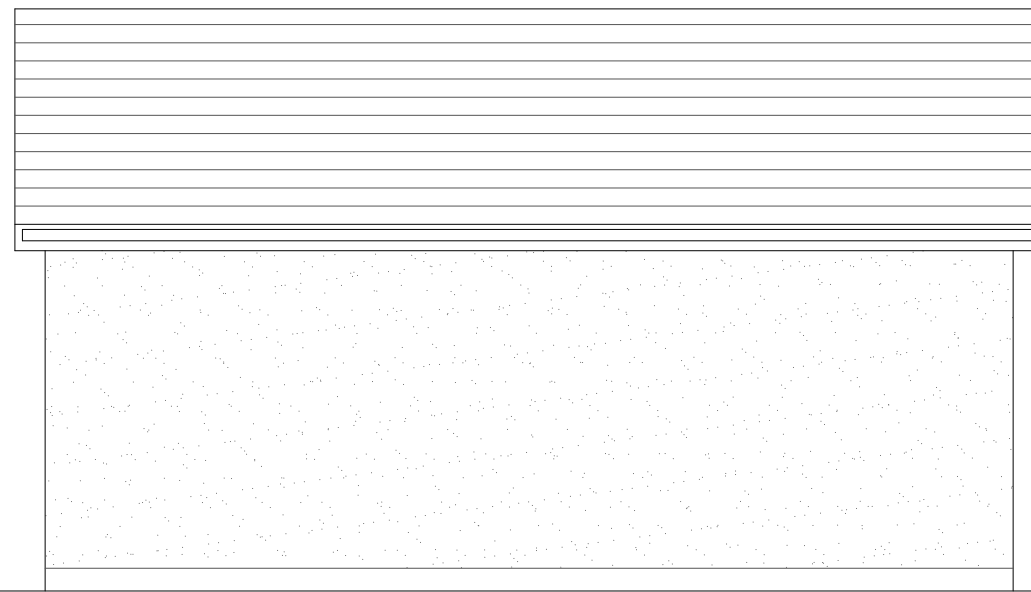

SIDE ELEVATION

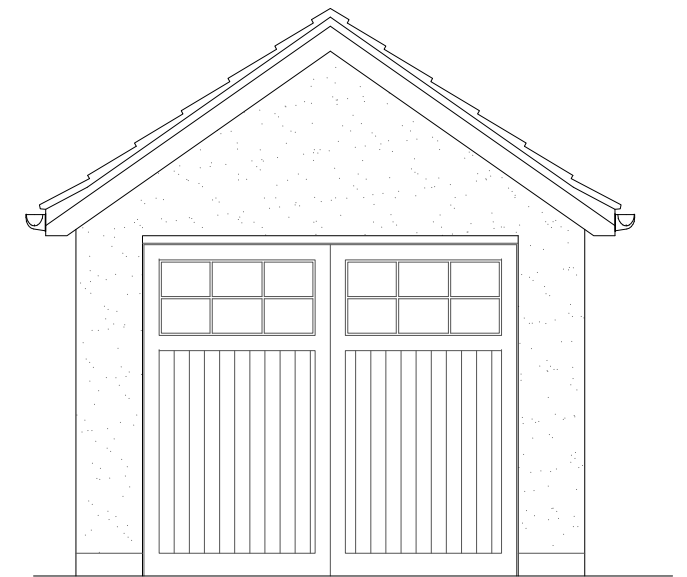

FRONT ELEVATION

Rev: Description:

Date:



Macbryde Homes Limited,  
Unit 28, St. Asaph Business Park,  
Ffordd Richard Davies, St Asaph, LL17 0LJ.  
Tel:01745 536677 Fax:01745 536688

Site:  
Meliden Road, Dyserth

Title:  
Single Garage - Render Elevations

Scale:  
1:50

Date:  
15.02.18

Ref:  
MRD-GD.03

Rev:  
A