


2B1P AS
FIRST FLOOR

2B1P OPP
FIRST FLOOR

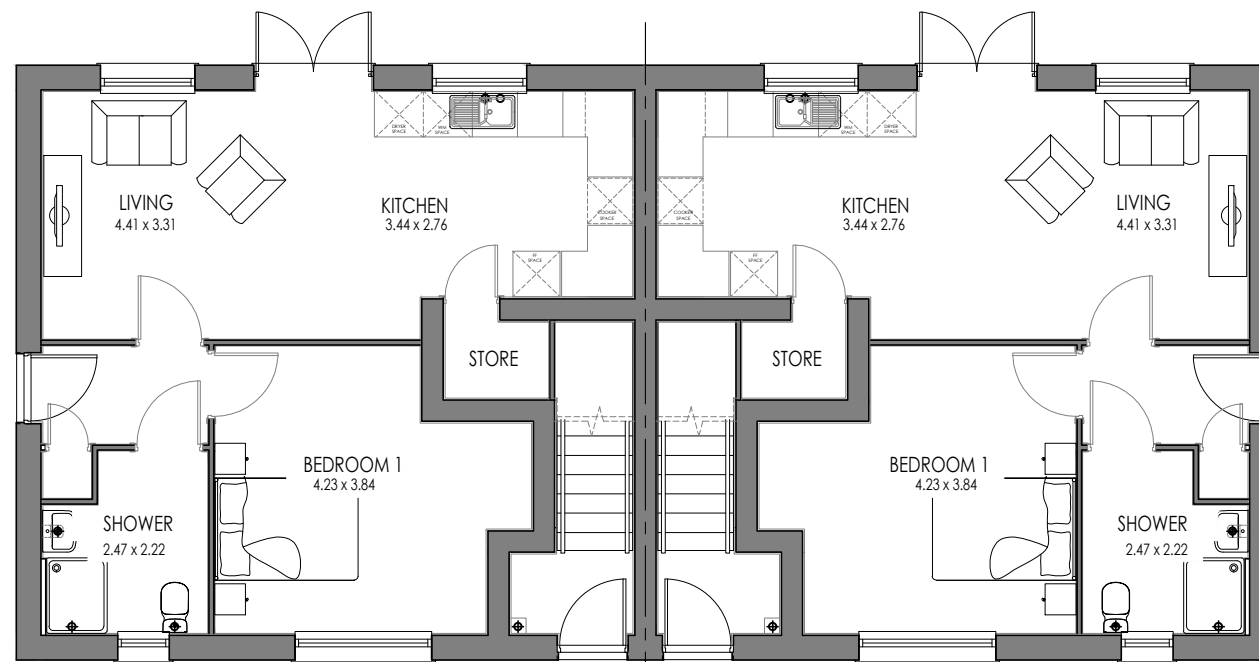

2P1B AS
GROUND FLOOR

2P1B OPP
GROUND FLOOR



Castle Green Homes,
Unit 20,
St. Asaph Business Park,
Ffordd Richard Davies, St Asaph,
Denbighshire. LL17 0LJ.
Tel. 01745 536677

Title: 2P1B Flat floor plans

Scale: 1:100 @ A3

Date: 20.05.21

Ref: CGH - 2B1P. HP01

Rev: -



2P1B AS
FRONT ELEVATION

2P1B OPP
FRONT ELEVATION



2P1B AS
SIDE ELEVATION



2P1B OPP
SIDE ELEVATION



2P1B OPP
REAR ELEVATION

2P1B AS
REAR ELEVATION



Castle Green Homes,
Unit 20,
St. Asaph Business Park,
Ffordd Richard Davies, St Asaph,
Denbighshire. LL17 0LJ.
Tel. 01745 536677

Title: 2P1B Flat Elevations (Brick)

Scale: 1:100 @ A3

Date: 20.05.21

Ref: CGH - 2B1P. HP02

Rev: -



2P1B AS
FRONT ELEVATION

2P1B OPP
FRONT ELEVATION



2P1B AS
SIDE ELEVATION



2P1B OPP
SIDE ELEVATION



2P1B OPP
REAR ELEVATION

2P1B AS
REAR ELEVATION



Castle Green Homes,
Unit 20,
St. Asaph Business Park,
Ffordd Richard Davies, St Asaph,
Denbighshire. LL17 0LJ.
Tel. 01745 536677


Title: 2P1B Flat Elevations (Render)

Scale: 1:100 @ A3

Date: 20.05.21


Ref: CGH - 2B1P. HP03

Rev: -

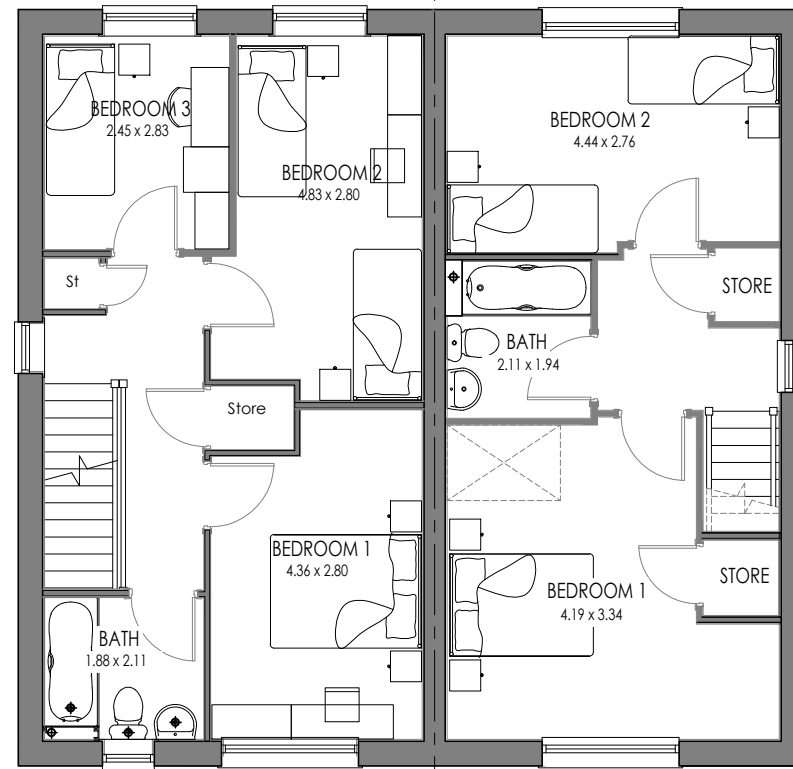

5P3B END AS
FIRST FLOOR

4P2B END OPP
FIRST FLOOR

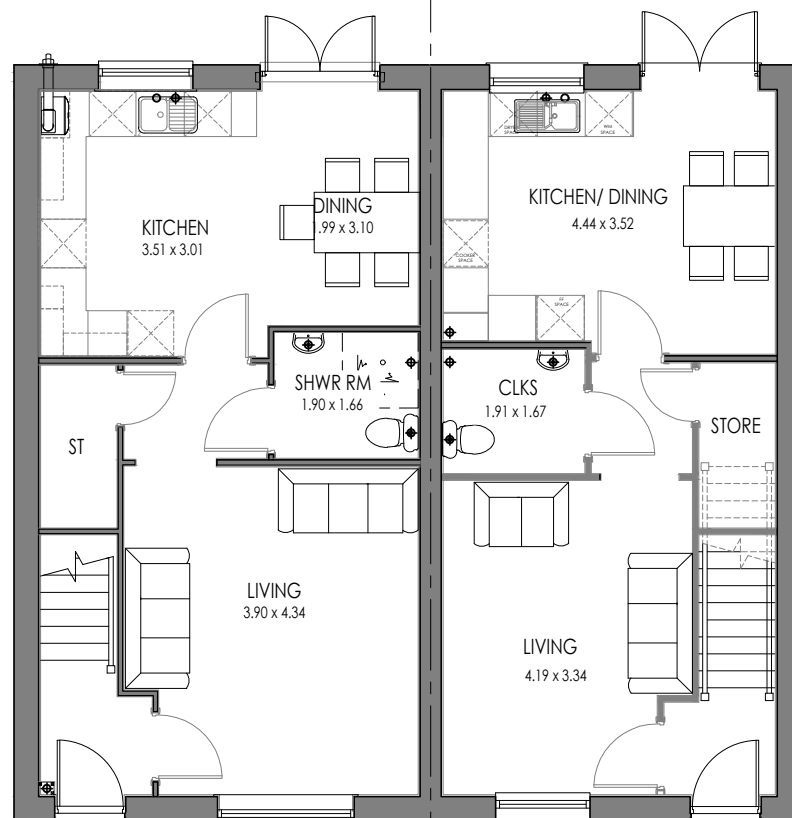

5P3B END AS
GROUND FLOOR

4P2B END OPP
GROUND FLOOR

Rev: Description: Date:



Castle Green Homes,
Unit 20,
St. Asaph Business Park,
Ffordd Richard Davies, St Asaph,
Denbighshire. LL17 0LJ.
Tel. 01745 536677

Title:
5P3B & 4P2B Floor Plans

Scale:
1:100 @ A3

Date:
20.05.21

Ref:
CGH - 5P3B4P2B. HP01

Rev:
-



5P3B END AS
FRONT ELEVATION

4P2B END OPP
FRONT ELEVATION



4P2B END OPP
REAR ELEVATION

5P3B END AS
REAR ELEVATION



5P3B END AS
SIDE ELEVATION



4P2B END OPP
SIDE ELEVATION

Rev: Description: Date:



Castle Green Homes,
Unit 20,
St. Asaph Business Park,
Ffordd Richard Davies, St Asaph,
Denbighshire. LL17 0LJ.
Tel. 01745 536677

Title: 5P3B & 4P2B Elevations (Brick)

Scale: 1:100 @ A3

Date: 20.05.21

Ref: CGH - 5P3B4P2B. HP02

Rev: -




5P3B END
FRONT ELEVATION

4P2B END OPP
FRONT ELEVATION




4P2B END OPP
REAR ELEVATION

5P3B END AS
REAR ELEVATION

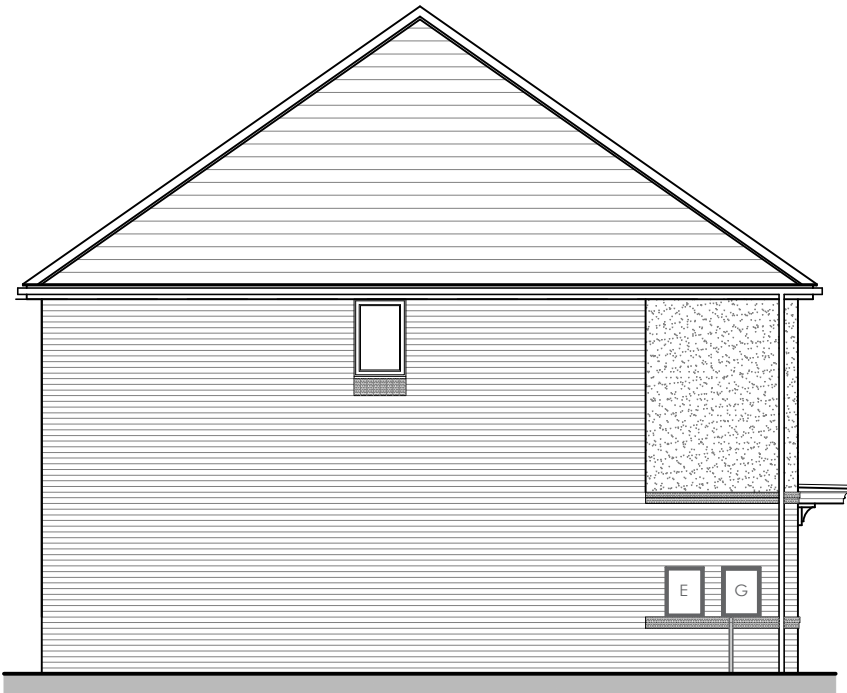

5P3B END AS
SIDE ELEVATION

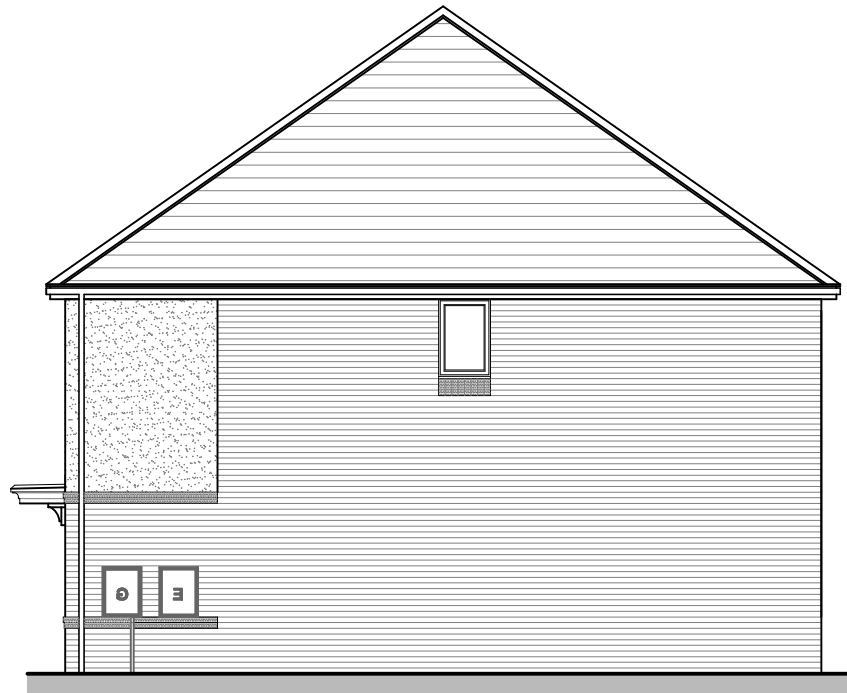

4P2B END OPP
SIDE ELEVATION



Rev:	Description:	Date:



Castle Green Homes,
Unit 20,
St. Asaph Business Park,
Ffordd Richard Davies, St Asaph,
Denbighshire. LL17 0LJ.
Tel. 01745 536677

Title: 5P3B & 4P2B Elevations (Render)	
Scale: 1:100 @ A3	Date: 20.05.21
Ref: CGH - 5P3B4P2B. HP03	Rev: -

Rev:	Description:	Date:

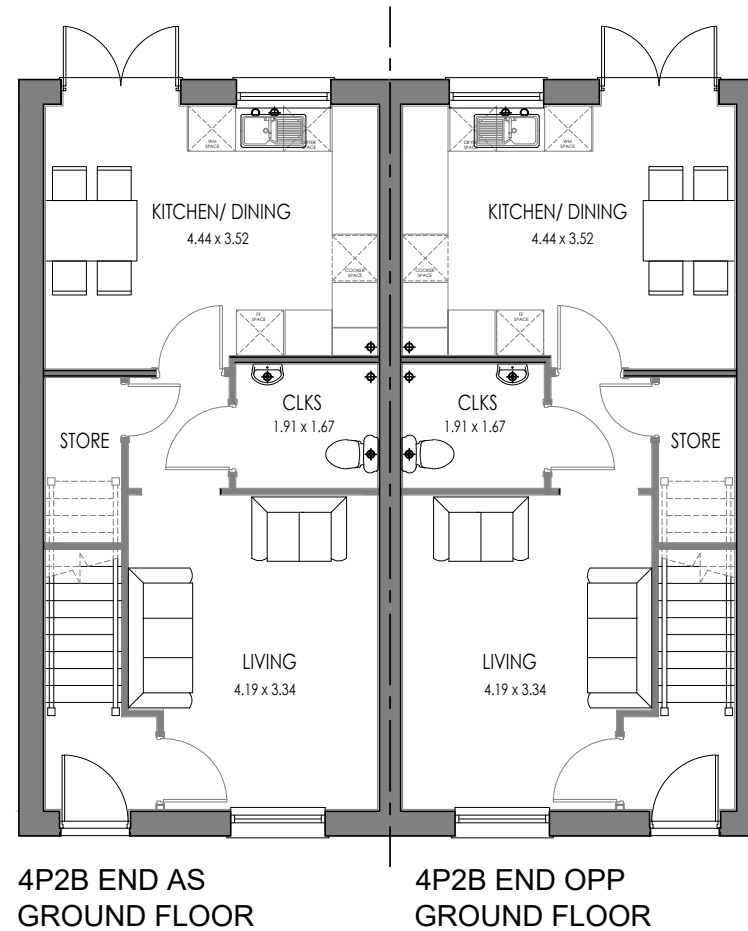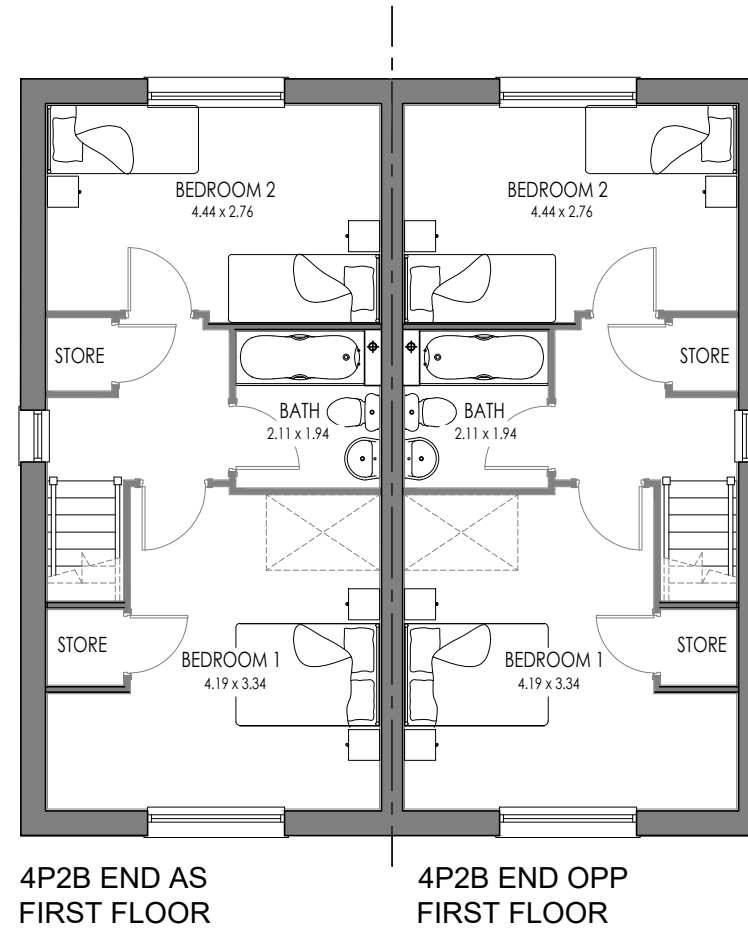


Castle Green Homes,
Unit 20,
St. Asaph Business Park,
Ffordd Richard Davies, St Asaph,
Denbighshire. LL17 0LJ.
Tel. 01745 536677

Title: 4P2B Semi Block Floor Plans	
Scale: 1:100 @ A3	Date: 29.07.21
Ref: CGH - 4P2BX2. HP01	Rev: -



4P2B END AS
FRONT
ELEVATION

4P2B END OPP
FRONT
ELEVATION

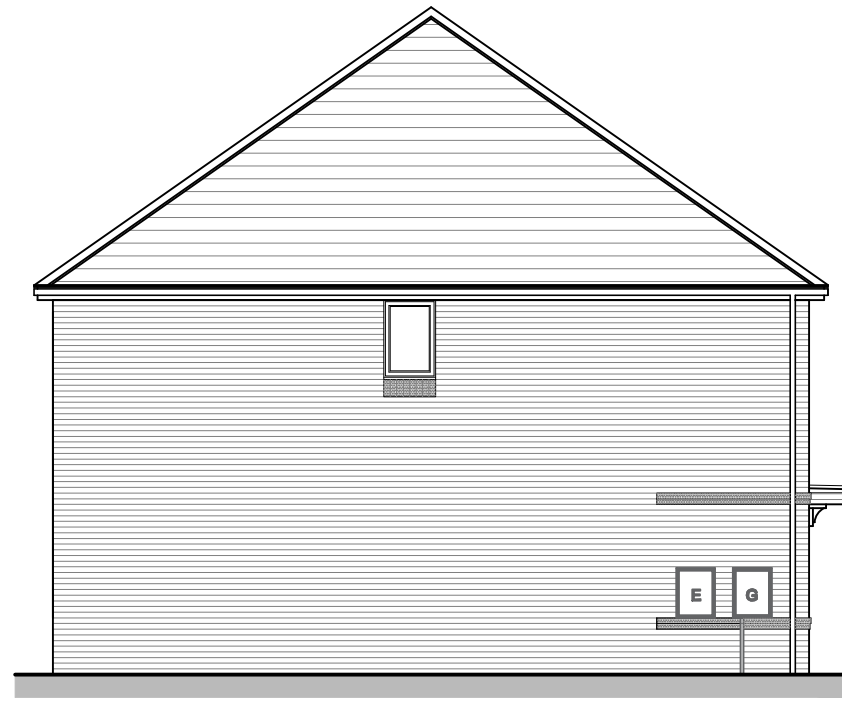

4P2B END AS
SIDE ELEVATION



4P2B END OPP
SIDE ELEVATION



4P2B END OPP
REAR ELEVATION

4P2B END AS
REAR ELEVATION



Castle Green Homes,
Unit 20,
St. Asaph Business Park,
Ffordd Richard Davies, St Asaph,
Denbighshire. LL17 0LJ.
Tel. 01745 536677

Title: 4P2B Semi Block Elevations (Brick)

Scale: 1:100 @ A3

Date: 29.07.21


Ref: CGH - 4P2BX2. HP02

Rev: -




4P2B END AS
FRONT
ELEVATION

4P2B END OPP
FRONT
ELEVATION

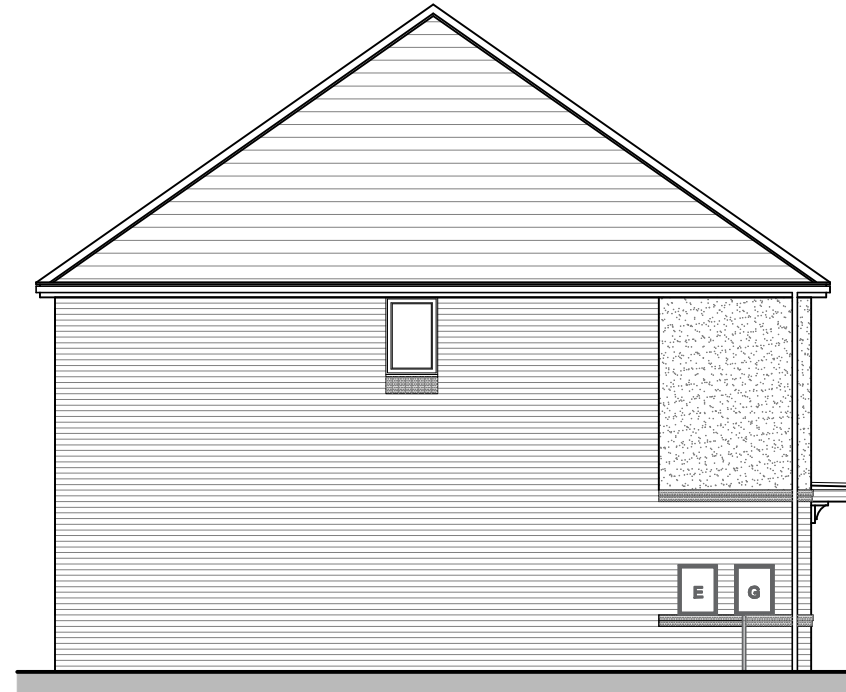

4P2B END AS
SIDE ELEVATION

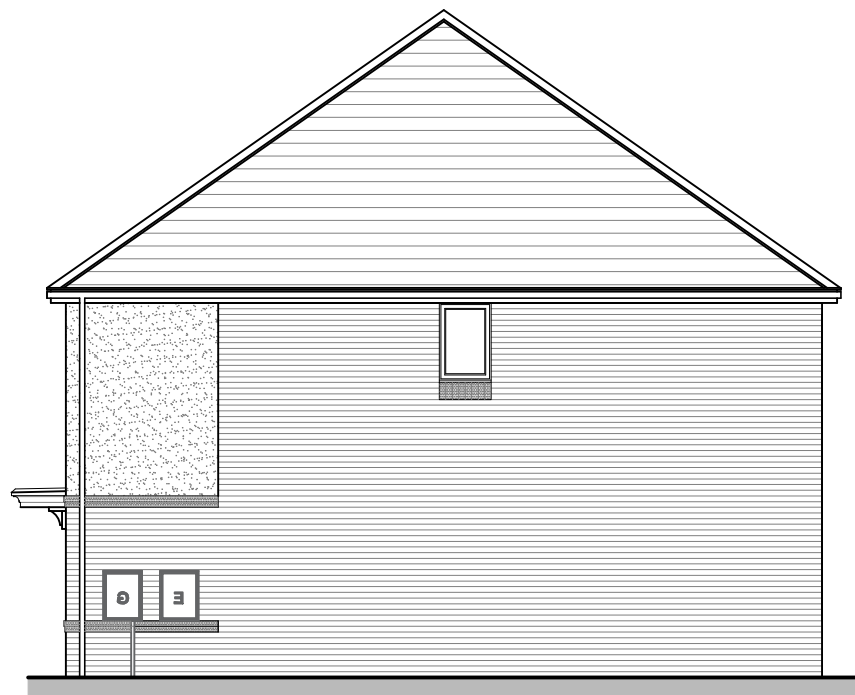

4P2B END OPP
SIDE ELEVATION



4P2B END OPP
REAR ELEVATION


4P2B END AS
REAR ELEVATION

Rev:	Description:	Date:



Castle Green Homes,
Unit 20,
St. Asaph Business Park,
Ffordd Richard Davies, St Asaph,
Denbighshire. LL17 0LJ.
Tel. 01745 536677


Title: 4P2B Semi Block Elevations (Render)	
Scale: 1:100 @ A3	Date: 29.07.21
Ref: CGH - 4P2BX2. HP03	Rev: -

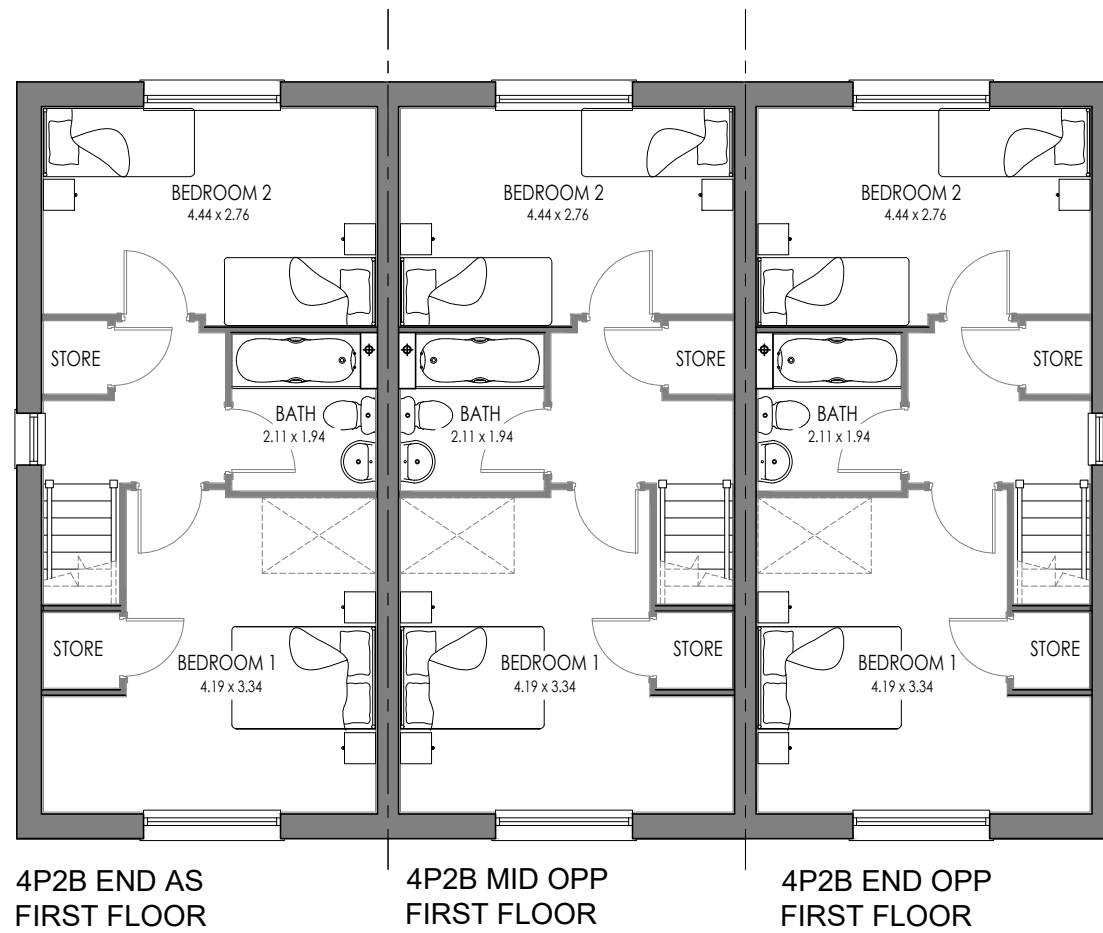

4P2B END AS
FIRST FLOOR

4P2B MID OPP
FIRST FLOOR

4P2B END OPP
FIRST FLOOR

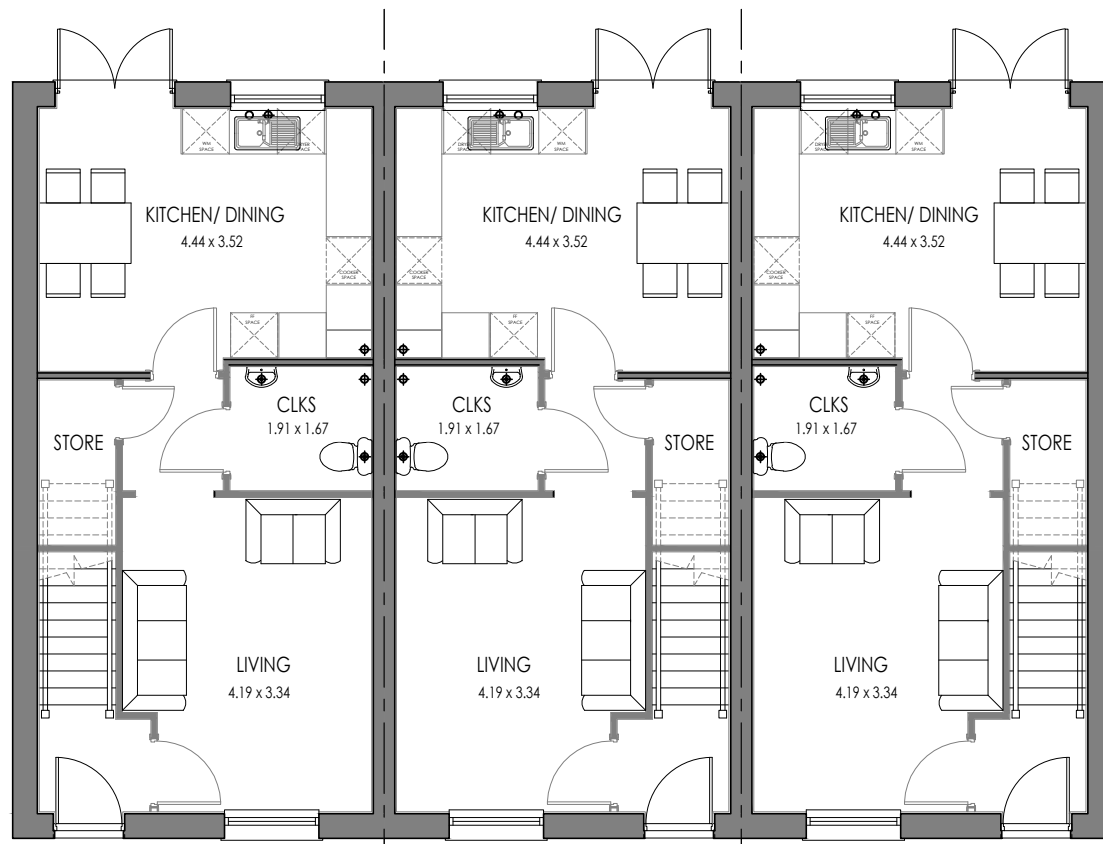

4P2B END AS
GROUND FLOOR

4P2B MID OPP
GROUND FLOOR

4P2B END OPP
GROUND FLOOR

Rev:	Description:	Date:



Castle Green Homes,
Unit 20,
St. Asaph Business Park,
Ffordd Richard Davies, St Asaph,
Denbighshire. LL17 0LJ.
Tel. 01745 536677

Title: 4P2B x3 block Floor Plans	
Scale: 1:100 @ A3	Date: 20.05.21
Ref: CGH - 4P2BX3. HP01	Rev: -



4P2B END AS
FRONT ELEVATION

4P2B MID OPP
FRONT ELEVATION

4P2B END OPP
FRONT ELEVATION



4P2B END AS
SIDE ELEVATION



4P2B END OPP
SIDE ELEVATION



4P2B END OPP
REAR ELEVATION

4P2B MID OPP
REAR ELEVATION

4P2B END AS
REAR ELEVATION



Castle Green Homes,
Unit 20,
St. Asaph Business Park,
Ffordd Richard Davies, St Asaph,
Denbighshire. LL17 0LJ.
Tel. 01745 536677

Title: 4P2B x3 Block Elevations (Brick)

Scale: 1:100 @ A3

Date: 20.05.21

Ref: CGH - 4P2BX3. HP02


Rev: -




4P2B END AS
FRONT ELEVATION

4P2B MID OPP
FRONT ELEVATION

4P2B END OPP
FRONT ELEVATION

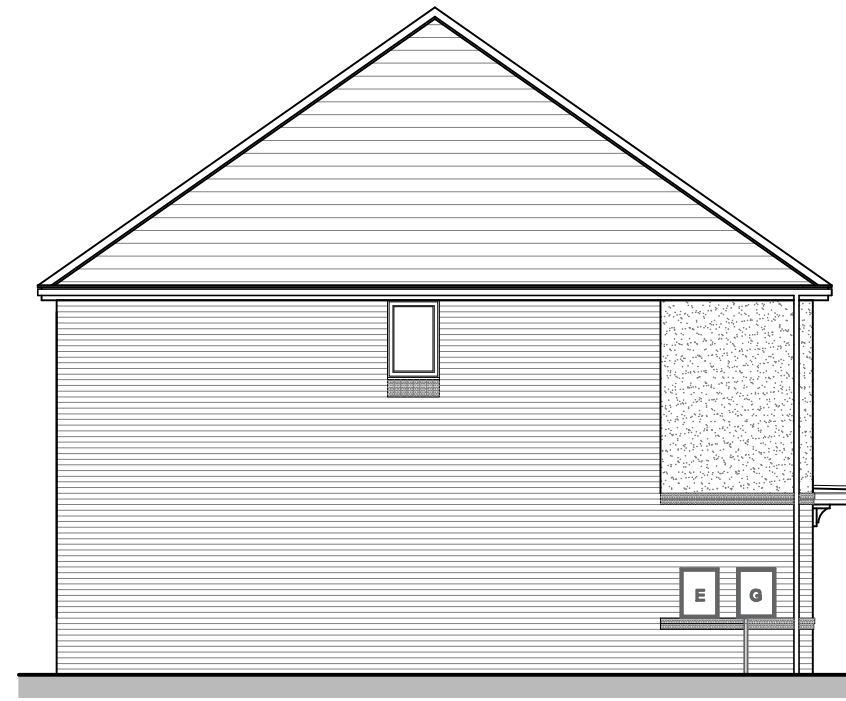

4P2B END AS
SIDE ELEVATION

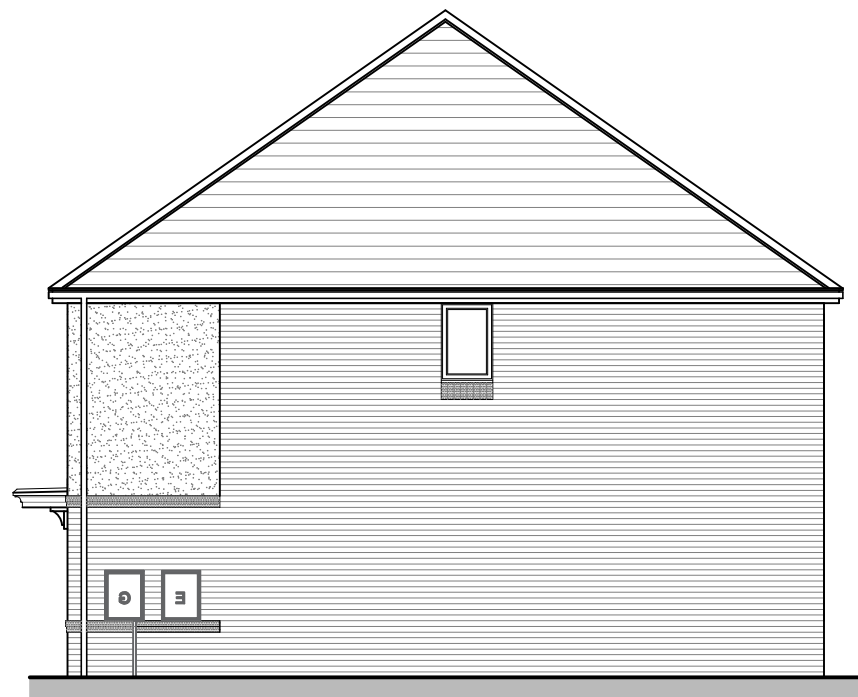

4P2B END OPP
SIDE ELEVATION



4P2B END OPP
REAR ELEVATION

4P2B MID OPP
REAR ELEVATION

4P2B END AS
REAR ELEVATION



Castle Green Homes,
Unit 20,
St. Asaph Business Park,
Ffordd Richard Davies, St Asaph,
Denbighshire. LL17 0LJ.
Tel. 01745 536677



Title: 4P2B x3 Block Elevations (Render)

Scale: 1:100 @ A3

Date: 20.05.21

Ref: CGH - 4P2BX3. HP03

Rev: -

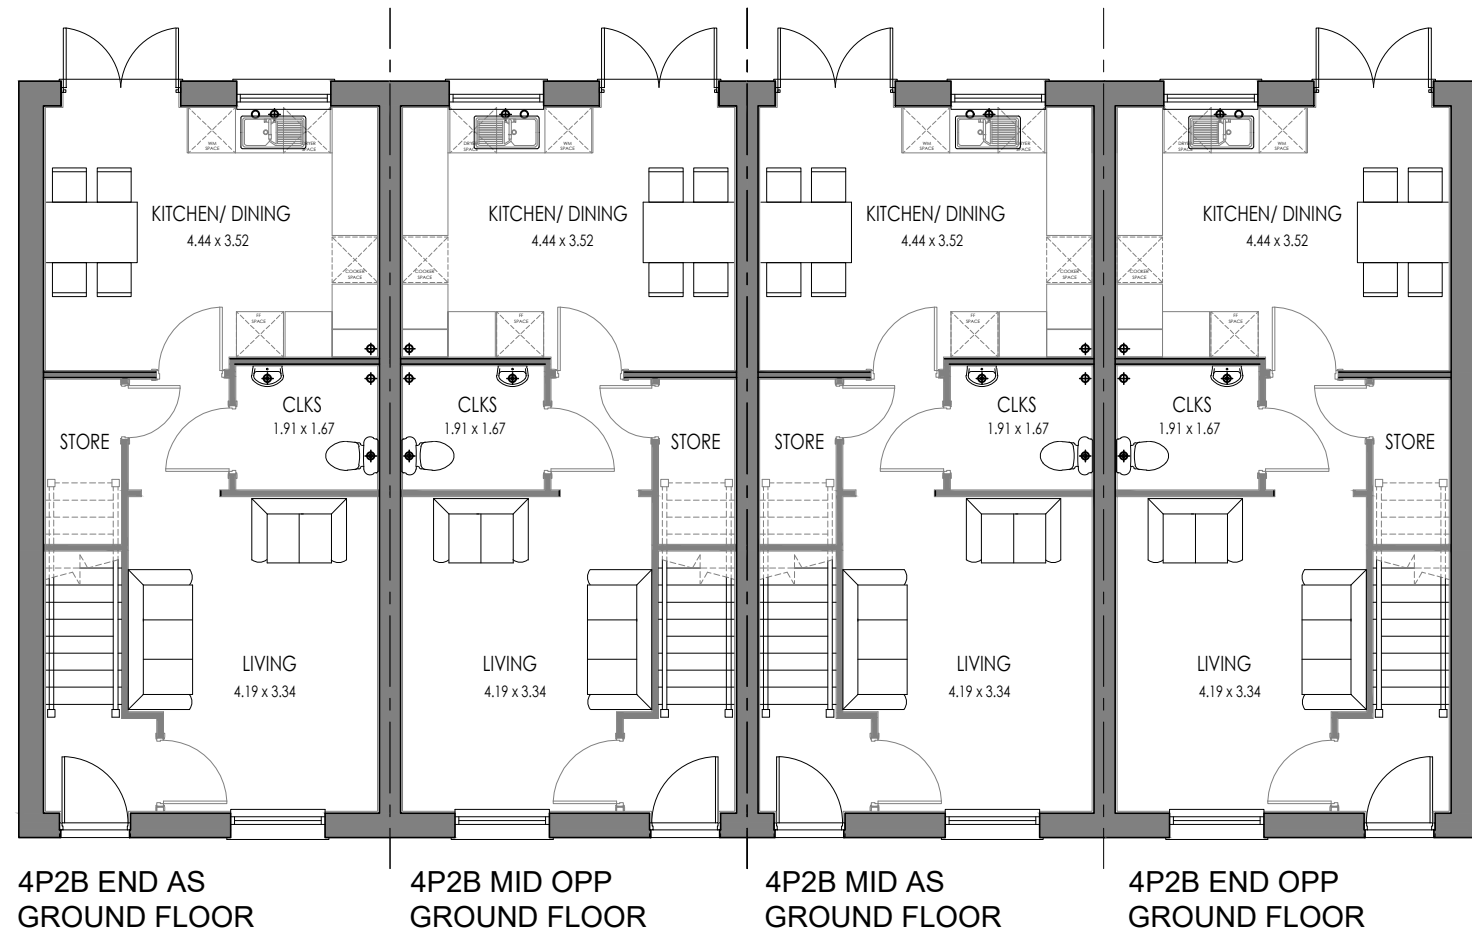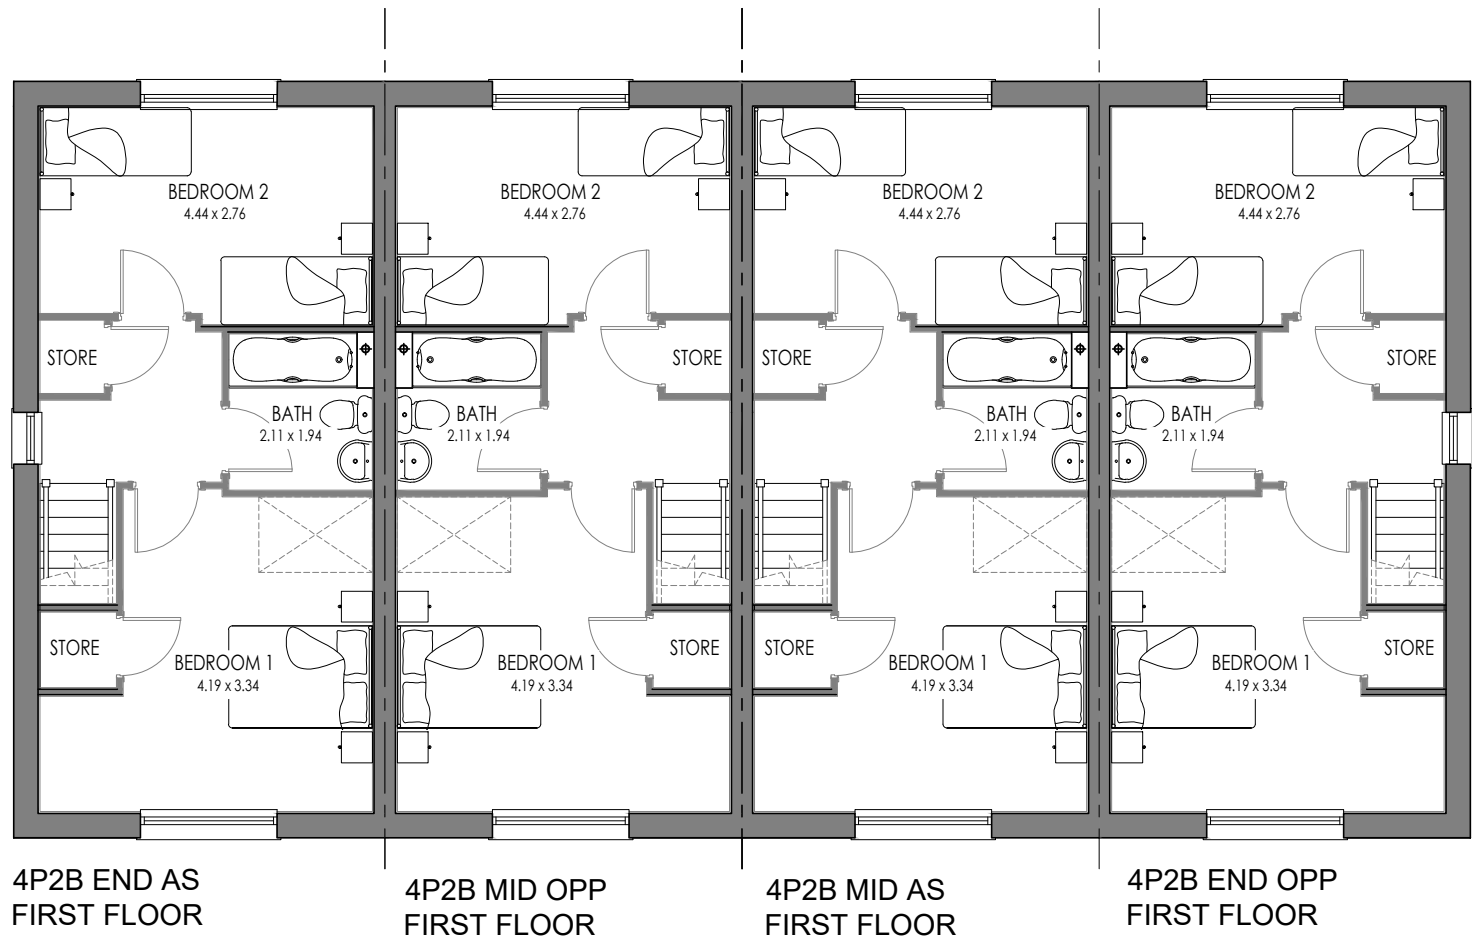

Rev:	Description:	Date:



Castle Green Homes,
Unit 20,
St. Asaph Business Park,
Ffordd Richard Davies, St Asaph,
Denbighshire. LL17 0LJ.
Tel. 01745 536677

Title: 4P2B x4 Block Floor Plans	
Scale: 1:100 @ A3	Date: 20.05.21
Ref: CGH - 4P2BX4. HP01	Rev: -



4P2B END AS FRONT ELEVATION

4P2B MID OPP FRONT ELEVATION

4P2B MID AS FRONT ELEVATION

4P2B END OPP FRONT ELEVATION

4P2B END AS SIDE ELEVATION



4P2B END OPP SIDE ELEVATION

4P2B END OPP REAR ELEVATION

4P2B MID AS REAR ELEVATION

4P2B MID OPP REAR ELEVATION

4P2B END AS REAR ELEVATION



Castle Green Homes,
Unit 20,
St. Asaph Business Park,
Ffordd Richard Davies, St Asaph,
Denbighshire. LL17 0LJ.
Tel. 01745 536677

Title: 4P2B x4 Block Elevations (Brick)	
Scale: 1:100 @ A3	Date: 20.05.21
Ref: CGH - 4P2BX4. HP02	Rev: -




4P2B END AS
FRONT
ELEVATION

4P2B MID OPP
FRONT
ELEVATION

4P2B MID AS
FRONT
ELEVATION

4P2B END OPP
FRONT
ELEVATION

4P2B END AS
SIDE ELEVATION

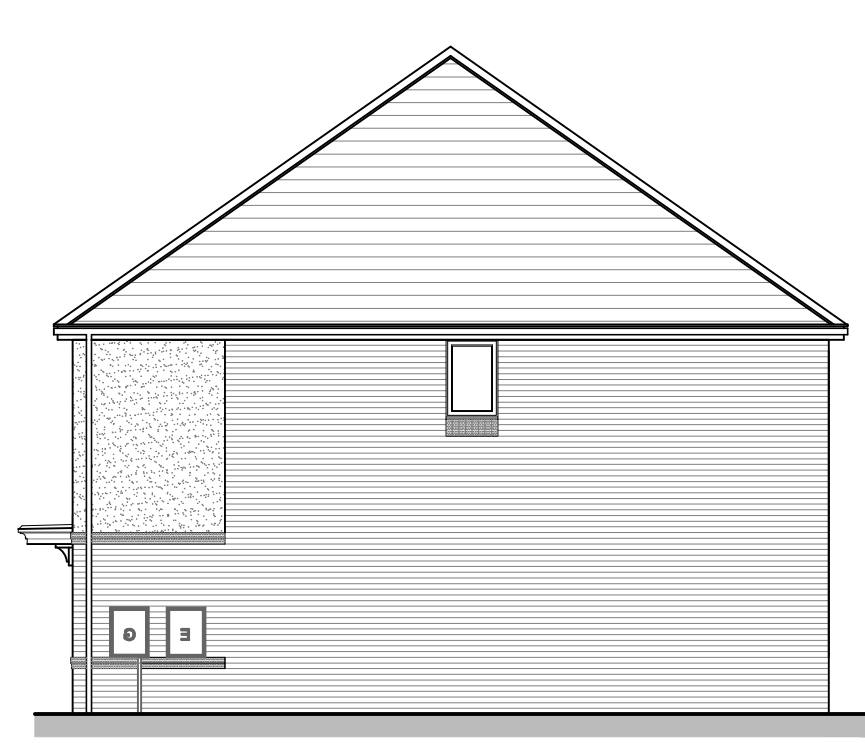

4P2B END OPP
SIDE ELEVATION



4P2B END OPP
REAR ELEVATION

4P2B MID AS
REAR ELEVATION


4P2B MID OPP
REAR ELEVATION

4P2B END AS
REAR ELEVATION



Castle Green Homes,
Unit 20,
St. Asaph Business Park,
Ffordd Richard Davies, St Asaph,
Denbighshire. LL17 0LJ.
Tel. 01745 536677


Title: 4P2B x4 Block Elevations (Render)	
Scale: 1:100 @ A3	Date: 20.05.21
Ref: CGH - 4P2BX4. HP03	Rev: -

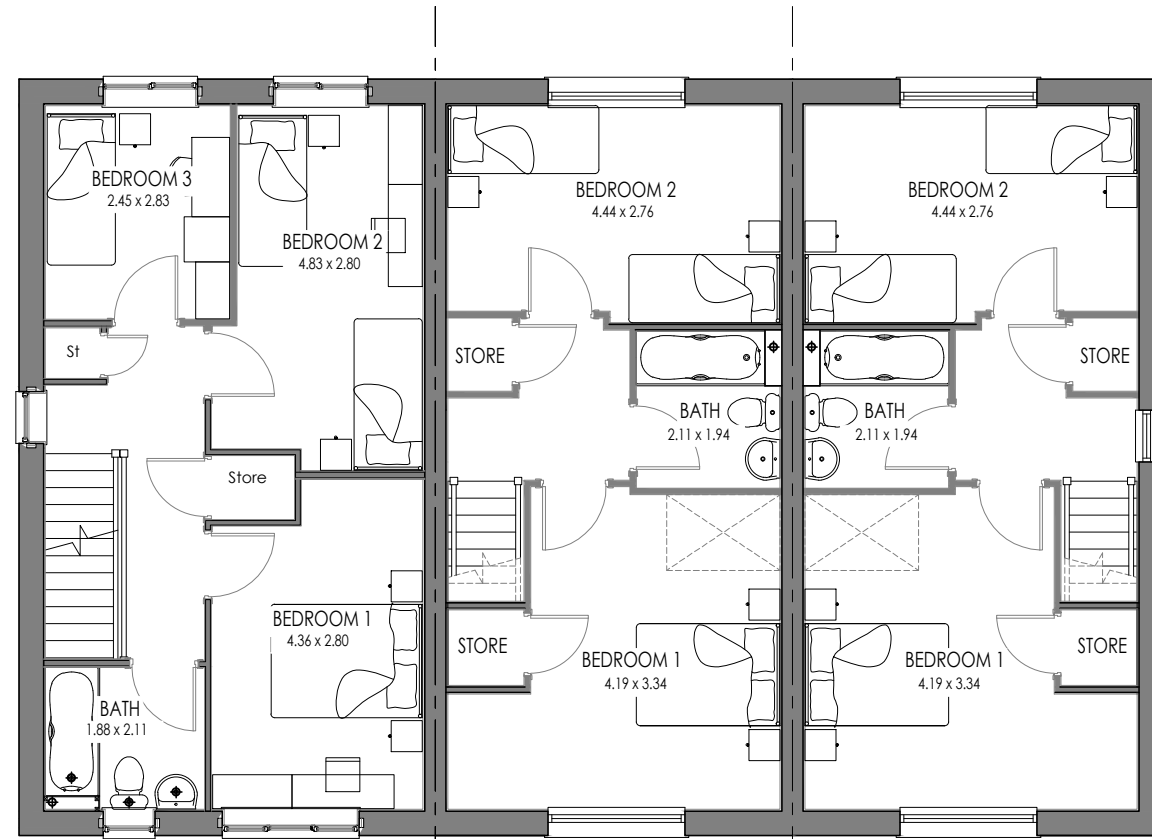

5P3B END AS
FIRST FLOOR

4P2B MID AS
FIRST FLOOR

4P2B END OPP
FIRST FLOOR

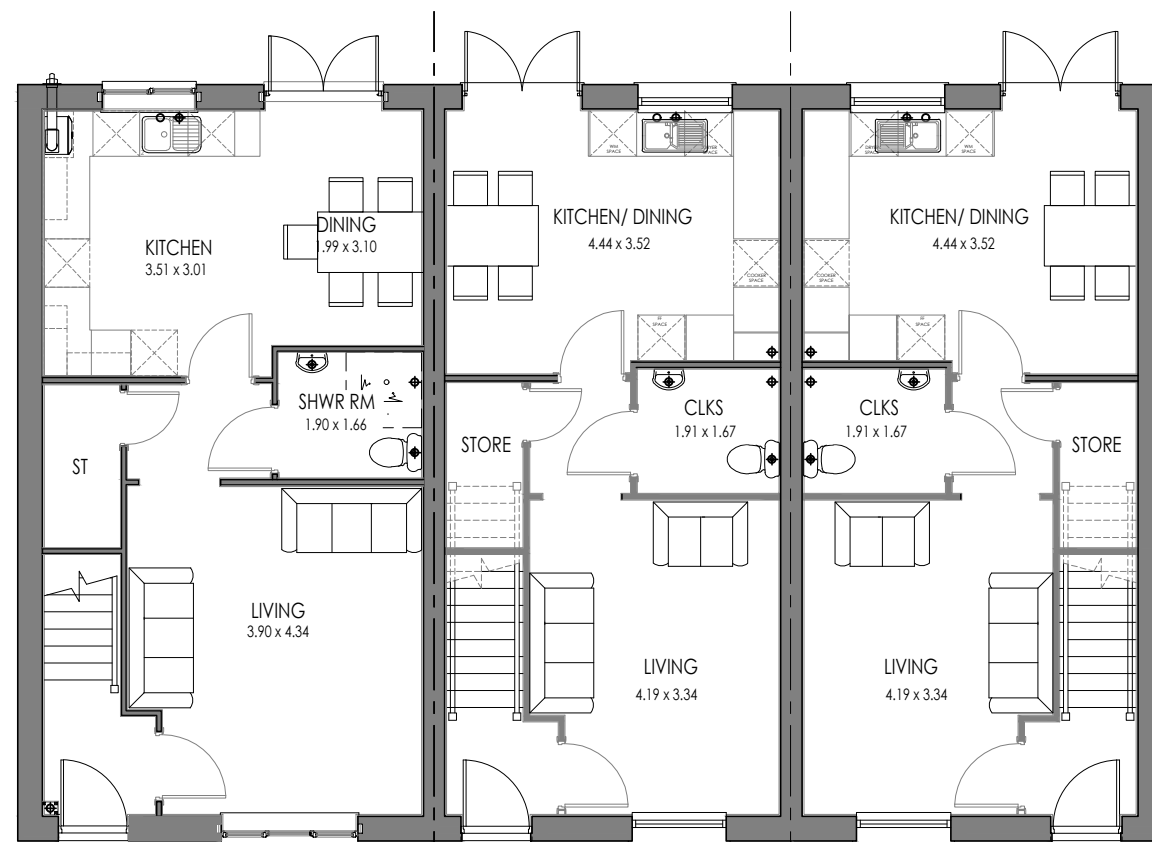

5P3B END AS
GROUND FLOOR

4P2B MID AS
GROUND FLOOR

4P2B END OPP
GROUND FLOOR



Castle Green Homes,
Unit 20,
St. Asaph Business Park,
Ffordd Richard Davies, St Asaph,
Denbighshire. LL17 0LJ.
Tel. 01745 536677

Title: 5P3B, 4P2b x2 Block Floor Plans

Scale: 1:100 @ A3

Date: 29.07.21

Ref: CGH - 5P4Bx2. HP01

Rev: -



5P3B END AS
FRONT
ELEVATION

4P2B MID AS
FRONT
ELEVATION

4P2B END OPP
FRONT
ELEVATION

4P2B END AS
SIDE ELEVATION



4P2B END OPP
SIDE ELEVATION

4P2B END OPP
REAR ELEVATION

4P2B MID AS
REAR ELEVATION

5P3B END AS
REAR ELEVATION



Castle Green Homes,
Unit 20,
St. Asaph Business Park,
Ffordd Richard Davies, St Asaph,
Denbighshire. LL17 0LJ.
Tel. 01745 536677

Title: 5P3B, 4P2b x2 Block Elevations (Brick)

Scale: 1:100 @ A3

Date: 29.07.21

Ref: CGH - 5P4Bx2. HP02

Rev: -



5P3B END AS
FRONT
ELEVATION

4P2B MID AS
FRONT
ELEVATION

4P2B END OPP
FRONT
ELEVATION

4P2B END AS
SIDE ELEVATION



4P2B END OPP
SIDE ELEVATION

4P2B END OPP
REAR ELEVATION

4P2B MID AS
REAR ELEVATION

5P3B END AS
REAR ELEVATION



Castle Green Homes,
Unit 20,
St. Asaph Business Park,
Ffordd Richard Davies, St Asaph,
Denbighshire. LL17 0LJ.
Tel. 01745 536677


Title: 5P3B, 4P2b x2 Block Elevations (Render)

Scale: 1:100 @ A3

Date: 29.07.21


Ref: CGH - 5P4Bx2. HP03

Rev: -

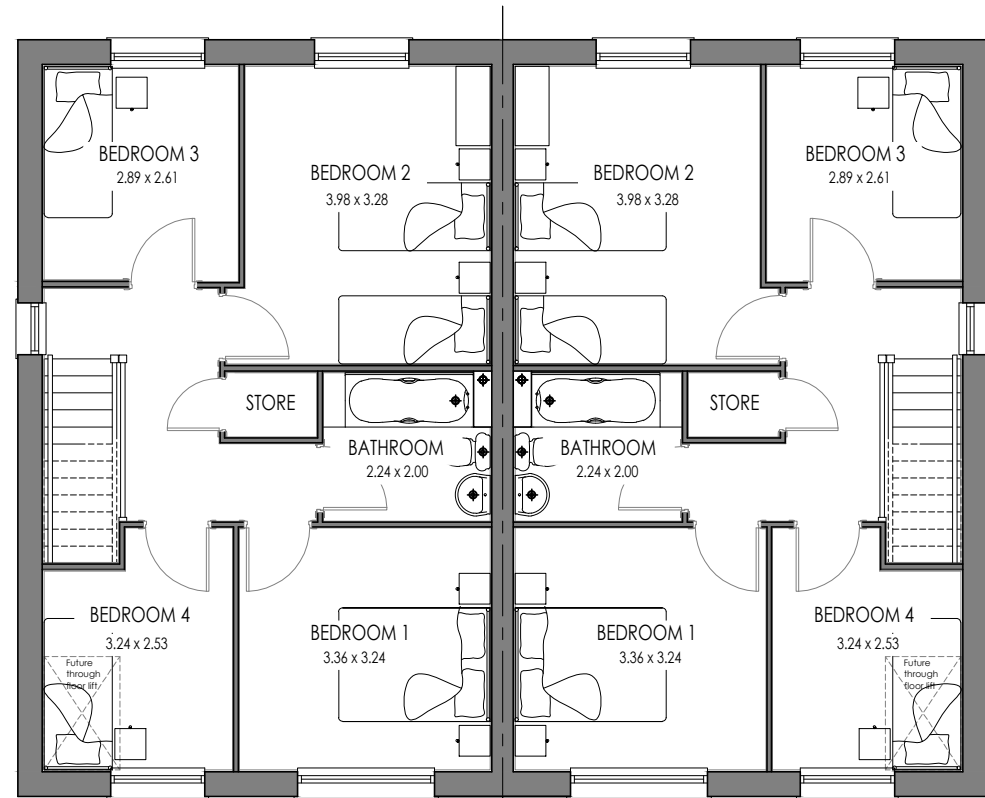

6P4B AS
FIRST FLOOR

6P4B OPP
FIRST FLOOR

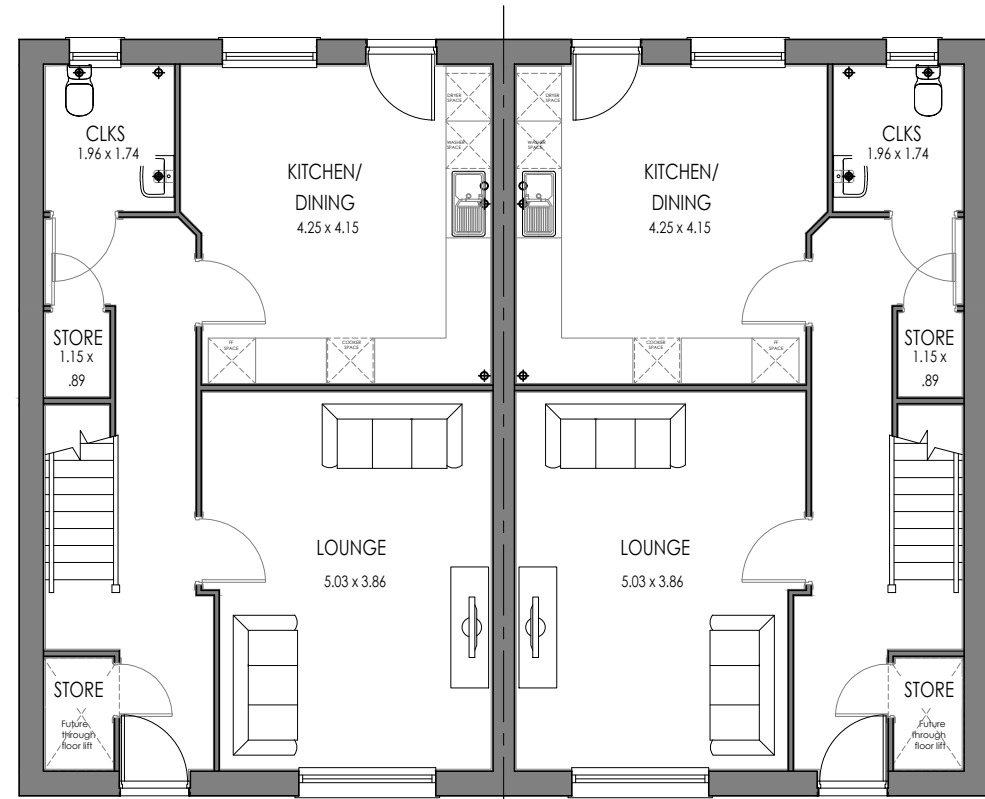

6P4B AS
GROUND FLOOR

6P4B OPP
GROUND FLOOR



Castle Green Homes,
Unit 20,
St. Asaph Business Park,
Ffordd Richard Davies, St Asaph,
Denbighshire. LL17 0LJ.
Tel. 01745 536677

Title: 6P4B Semi Floor Plans	
Scale: 1:100 @ A3	Date: 20.05.21
Ref: CGH - 6P4B. HP01	Rev: -



6P4B AS
FRONT ELEVATION

6P4B OPP
FRONT ELEVATION



6P4B AS
SIDE ELEVATION



6P4BOPP
SIDE ELEVATION



6P4B AS
REAR ELEVATION

6P4B AS
REAR ELEVATION




Castle Green Homes,
Unit 20,
St. Asaph Business Park,
Ffordd Richard Davies, St Asaph,
Denbighshire. LL17 0LJ.
Tel. 01745 536677

Title: 6P4B Semi Elevations (Brick)	
Scale: 1:100 @ A3	Date: 20.05.21
Ref: CGH - 6P4B. HP02	Rev: -



6P4B AS
FRONT ELEVATION

6P4B OPP
FRONT ELEVATION

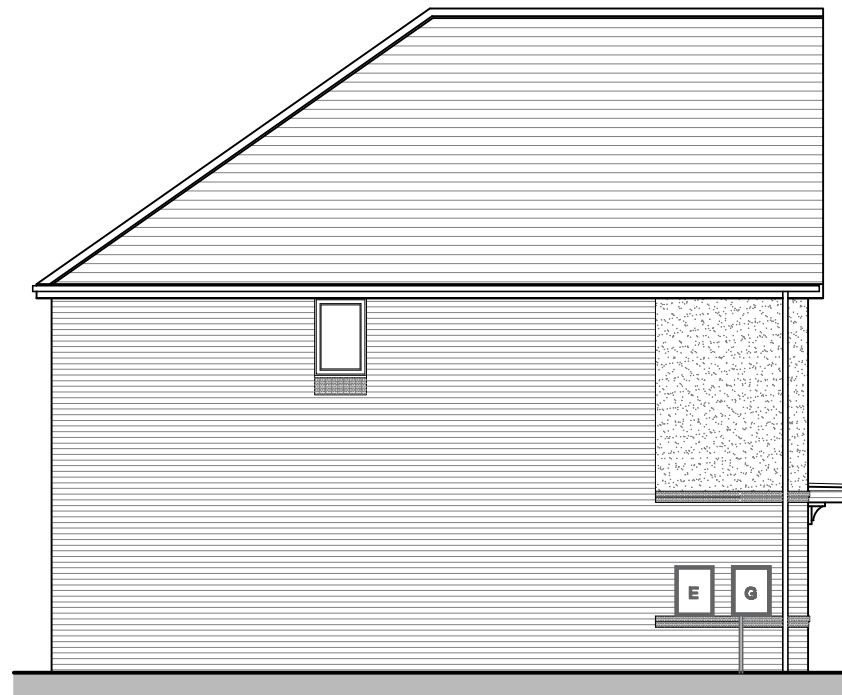

6P4B AS
SIDE ELEVATION



6P4BOPP
SIDE ELEVATION



6P4B AS
REAR ELEVATION

6P4B AS
REAR ELEVATION



Castle Green Homes,
Unit 20,
St. Asaph Business Park,
Ffordd Richard Davies, St Asaph,
Denbighshire. LL17 0LJ.
Tel. 01745 536677


Title: 6P4B Semi Elevations (Render)

Scale: 1:100 @ A3

Date: 29.07.21


Ref: CGH - 6P4B. HP03

Rev: -

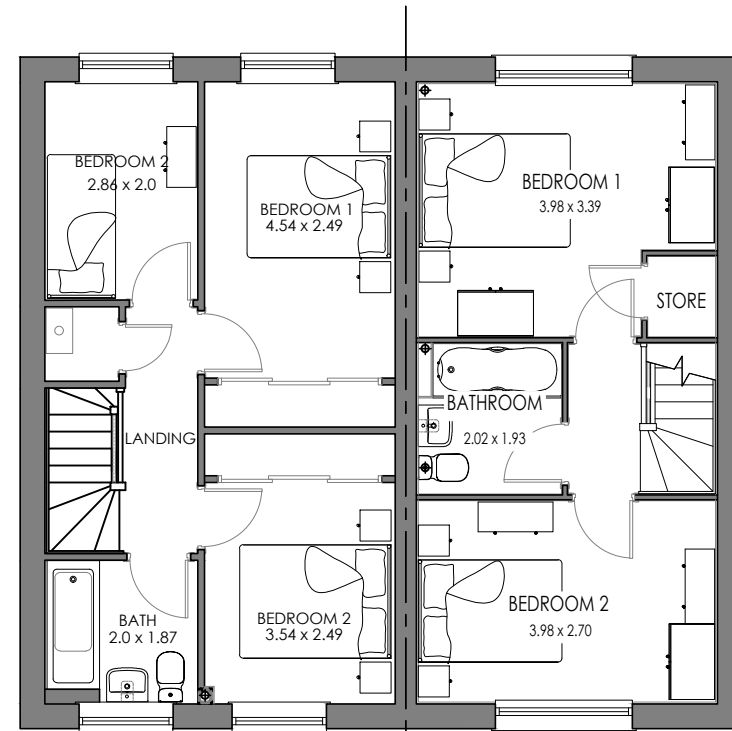

FIRST FLOOR
HIGHFIELD AS

FIRST FLOOR
OAKLEY OPP

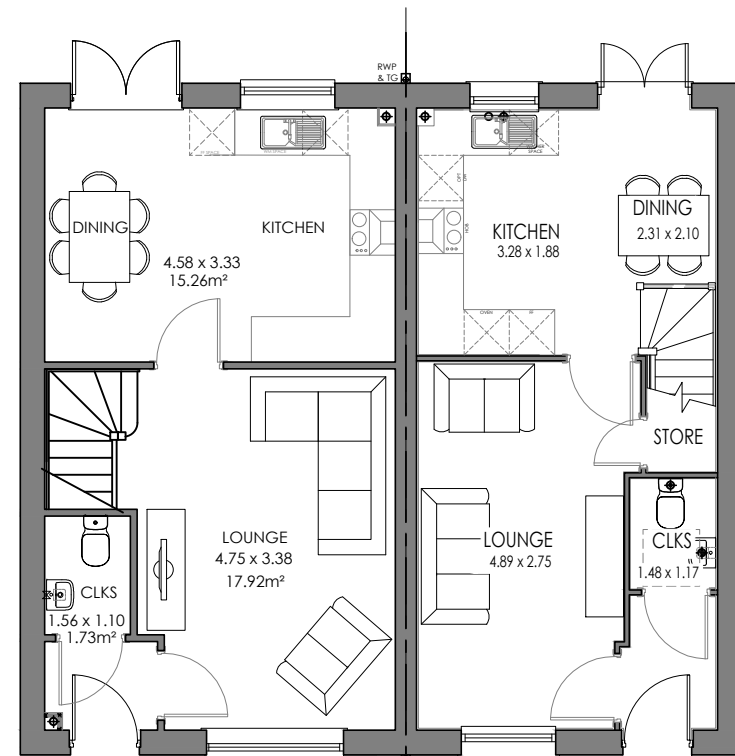

GROUND FLOOR
HIGHFIELD AS

GROUND FLOOR
OAKLEY OPP



Castle Green Homes,
Unit 20,
St. Asaph Business Park,
Ffordd Richard Davies, St Asaph,
Denbighshire. LL17 0LJ.
Tel. 01745 536677

Title: Highfield Oakley Block Floor Plans

Scale: 1:100 @ A3

Date: 29.07.21


Ref: CGH - HIOAK. HP01

Rev: -



FRONT ELEVATION
HIGHFIELD AS

FRONT ELEVATION
OAKLEY OPP

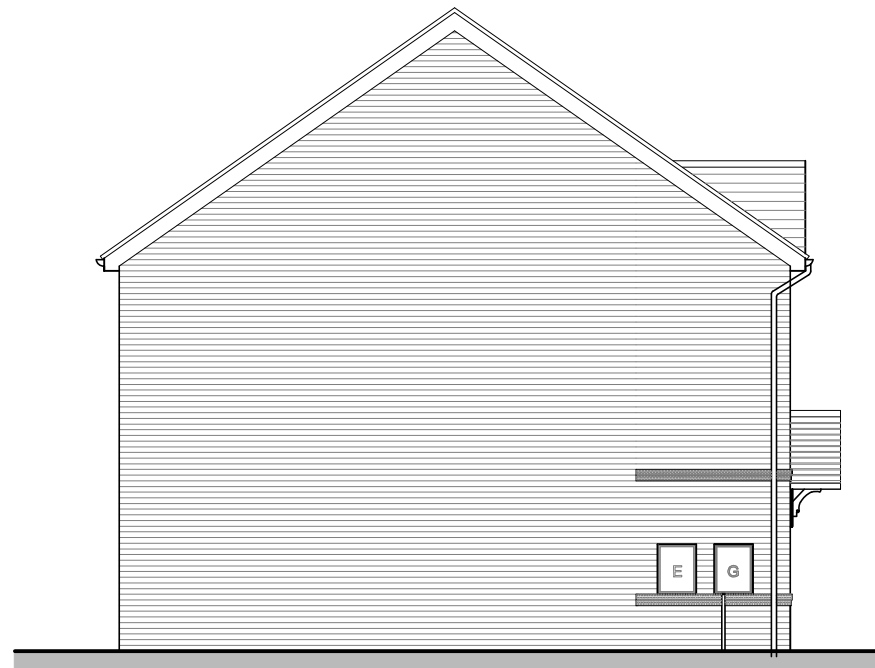


SIDE ELEVATION
HIGHFIELD AS



REAR ELEVATION
OAKLEY OPP

REAR ELEVATION
HIGHFIELD AS

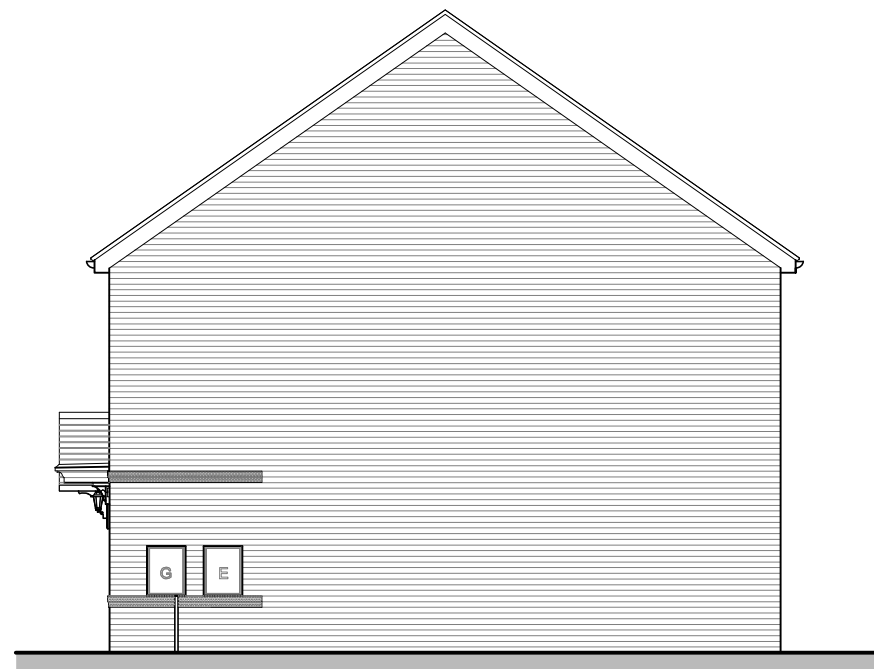

SIDE ELEVATION
OAKLEY OPP

Rev:	Description:	Date:




Castle Green Homes,
Unit 20,
St. Asaph Business Park,
Ffordd Richard Davies, St Asaph,
Denbighshire. LL17 0LJ.
Tel. 01745 536677

Title: Highfield Oakley Elevations (Gab Brick)	
Scale: 1:100 @ A3	Date: 29.07.21
Ref: CGH - HIOAK. HP02	Rev: -



FRONT ELEVATION
HIGHFIELD AS

FRONT ELEVATION
OAKLEY OPP

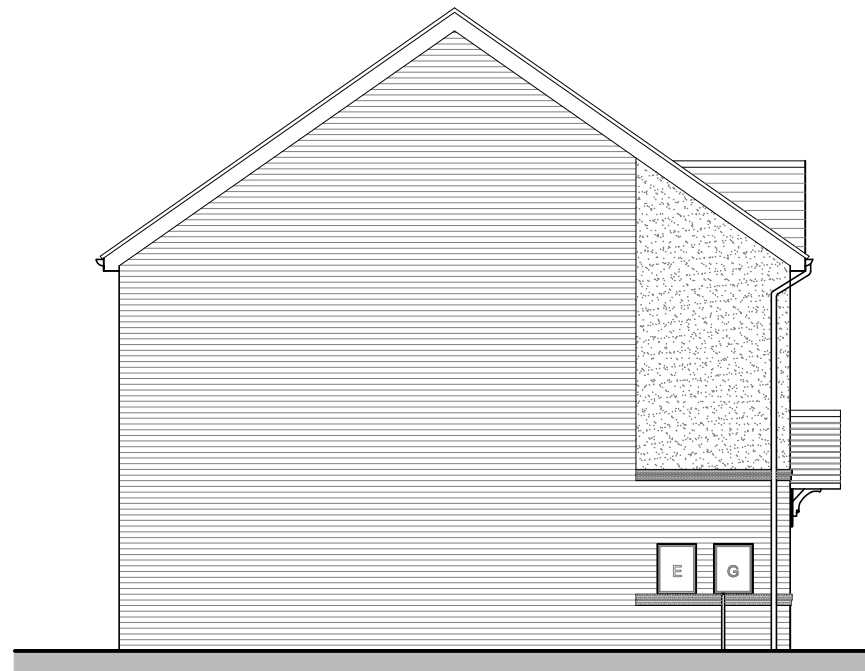

SIDE ELEVATION
HIGHFIELD AS



REAR ELEVATION
OAKLEY OPP

REAR ELEVATION
HIGHFIELD AS



SIDE ELEVATION
OAKLEY OPP

Rev: Description: Date:



Castle Green Homes,
Unit 20,
St. Asaph Business Park,
Ffordd Richard Davies, St Asaph,
Denbighshire. LL17 0LJ.
Tel. 01745 536677

Title: Highfield Oakley Elevations (Gab Render)

Scale: 1:100 @ A3

Date: 29.07.21


Ref: CGH - HIOAK. HP03

Rev: -




FRONT ELEVATION
HIGHFIELD AS

FRONT ELEVATION
OAKLEY OPP

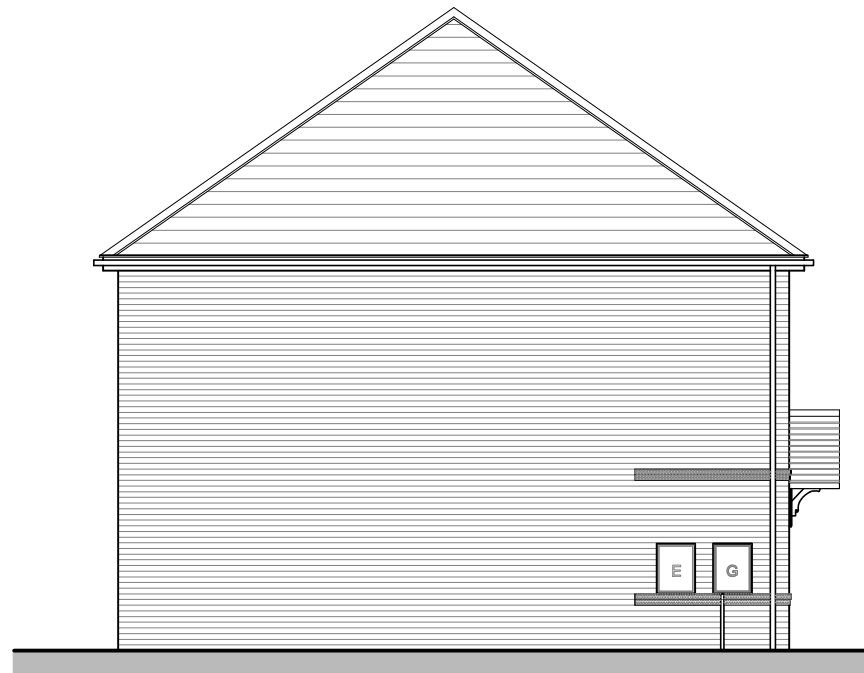


SIDE ELEVATION
HIGHFIELD AS

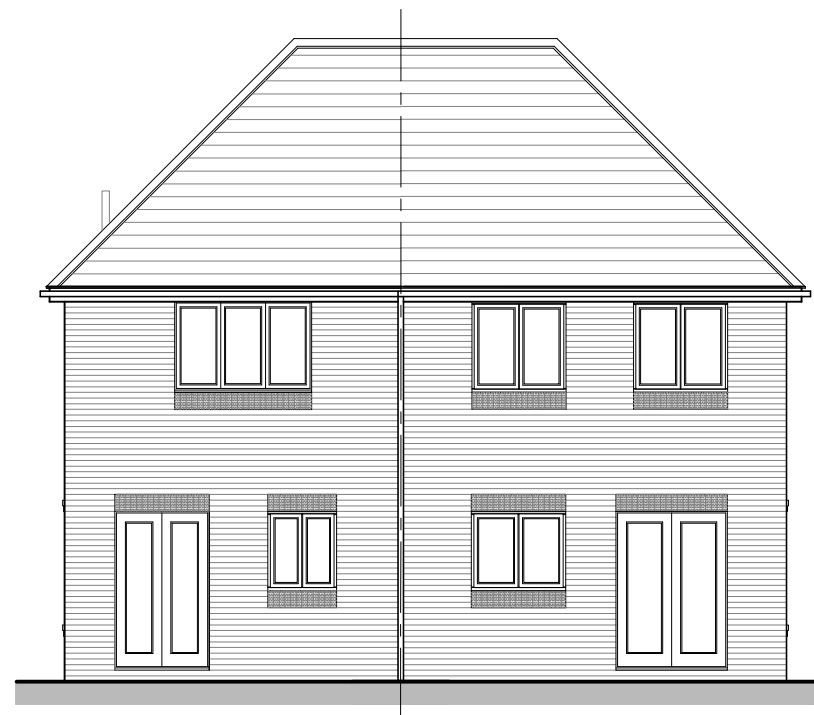

REAR ELEVATION
OAKLEY OPP

REAR ELEVATION
HIGHFIELD AS

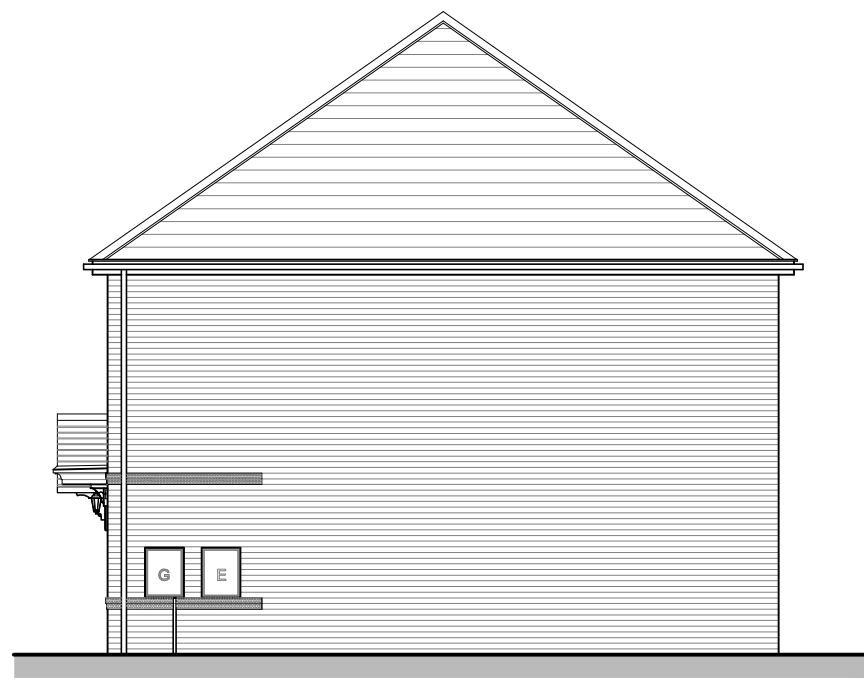

SIDE ELEVATION
OAKLEY OPP

Rev:	Description:	Date:



Castle Green Homes,
Unit 20,
St. Asaph Business Park,
Ffordd Richard Davies, St Asaph,
Denbighshire. LL17 0LJ.
Tel. 01745 536677

Title: **Highfield Oakley Elevations (Brick Hip)**

Scale: **1:100 @ A3**

Date: **29.07.21**


Ref: **CGH - HIOAK. HP04**

Rev: **-**



FRONT ELEVATION
HIGHFIELD AS

FRONT ELEVATION
OAKLEY OPP

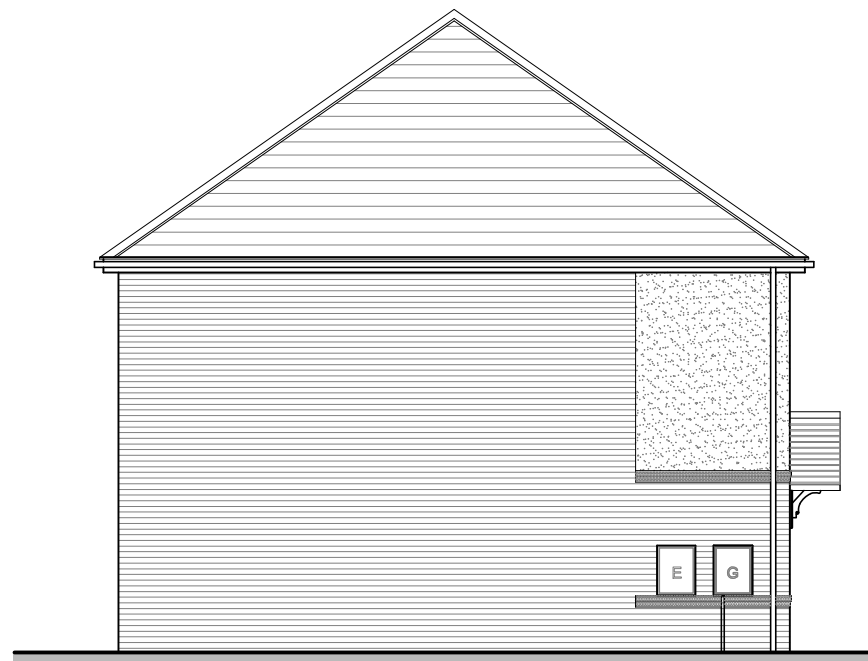


SIDE ELEVATION
HIGHFIELD AS



REAR ELEVATION
OAKLEY OPP

REAR ELEVATION
HIGHFIELD AS

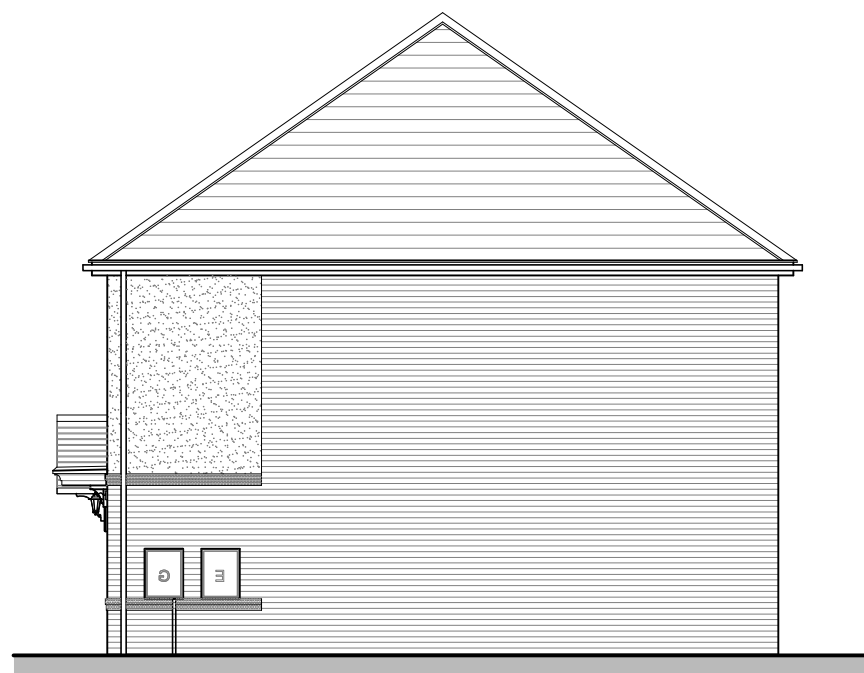

SIDE ELEVATION
OAKLEY OPP

Rev: Description: Date:



Castle Green Homes,
Unit 20,
St. Asaph Business Park,
Ffordd Richard Davies, St Asaph,
Denbighshire. LL17 0LJ.
Tel. 01745 536677

Title: Highfield Oakley Elevations (Brick Hip)



Scale: 1:100 @ A3

Date: 29.07.21

Ref: CGH - HIOAK. HP04

Rev: -

Rev:	Description:	Date:

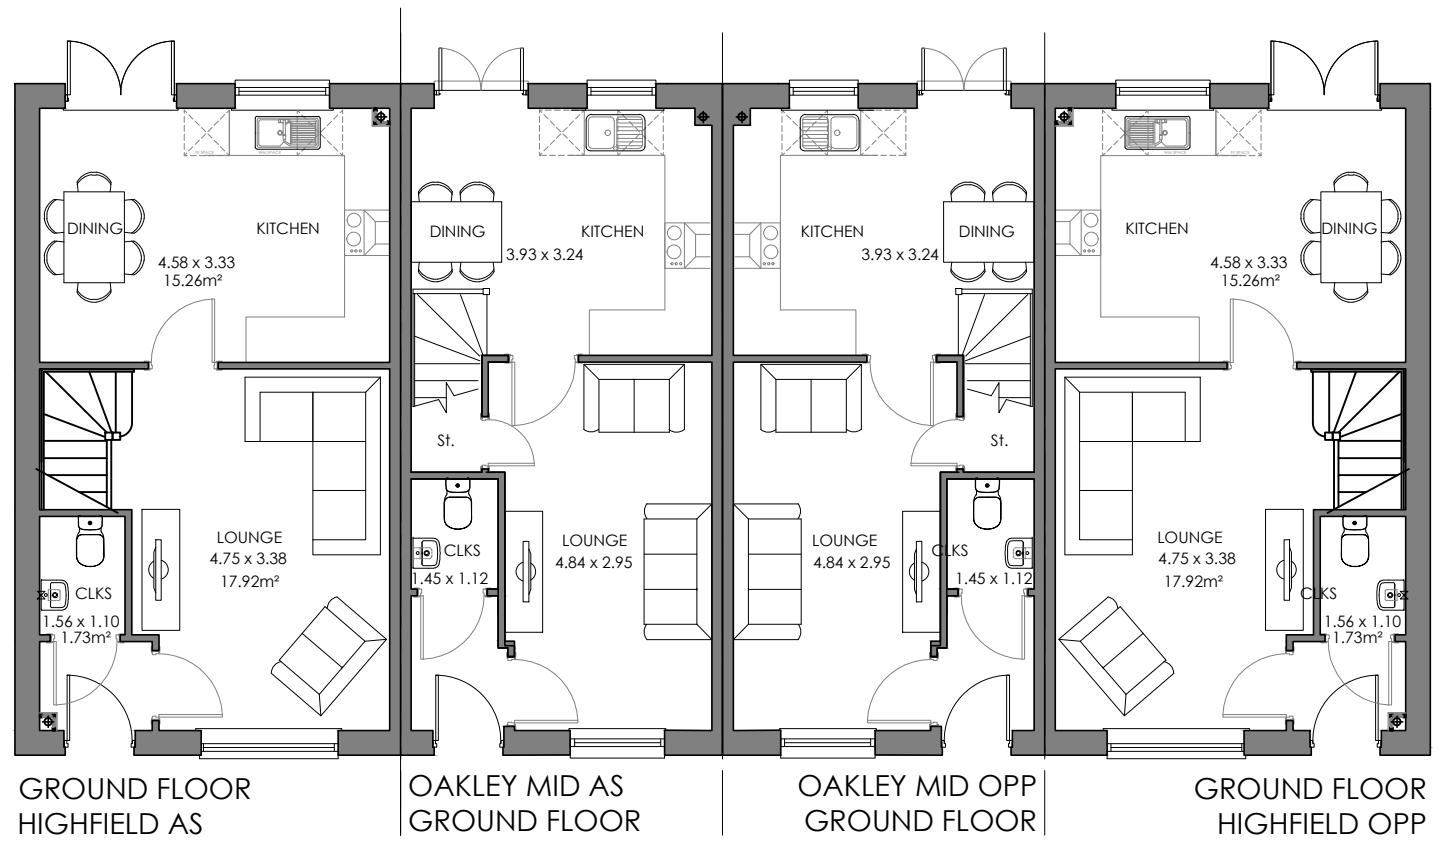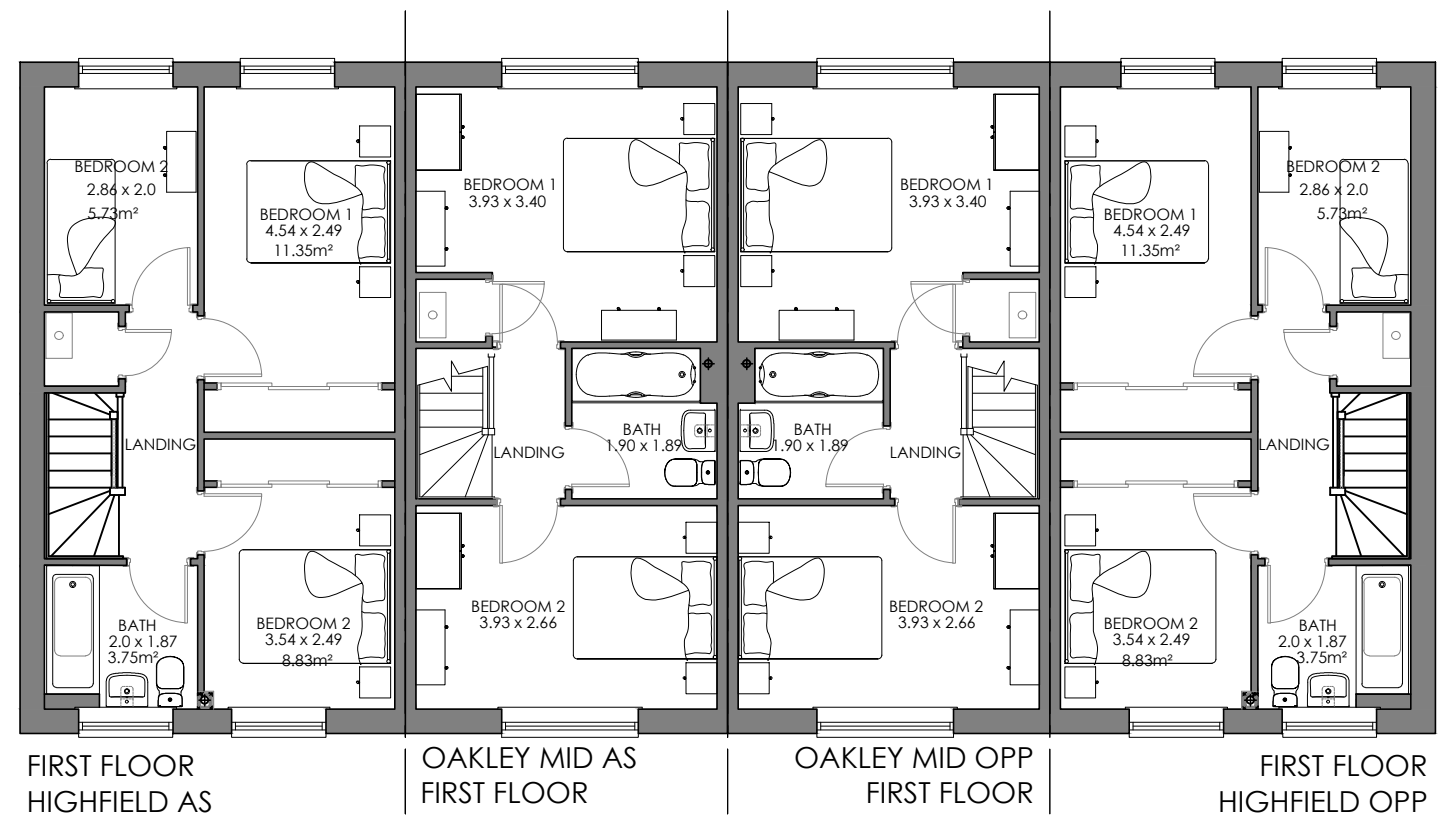


Castle Green Homes,
 Unit 20,
 St. Asaph Business Park,
 Ffordd Richard Davies, St Asaph,
 Denbighshire. LL17 0LJ.
 Tel. 01745 536677

Title: High Oak Oak High Block Plans	
Scale: 1:100 @ A3	Date: 29.07.21
Ref: CGH - HIOAKOAKHI. HP01	Rev: -



FRONT ELEVATION HIGHFIELD AS OAKLEY MID AS FRONT ELEVATION OAKLEY MID OPP FRONT ELEVATION FRONT ELEVATION HIGHFIELD OPP

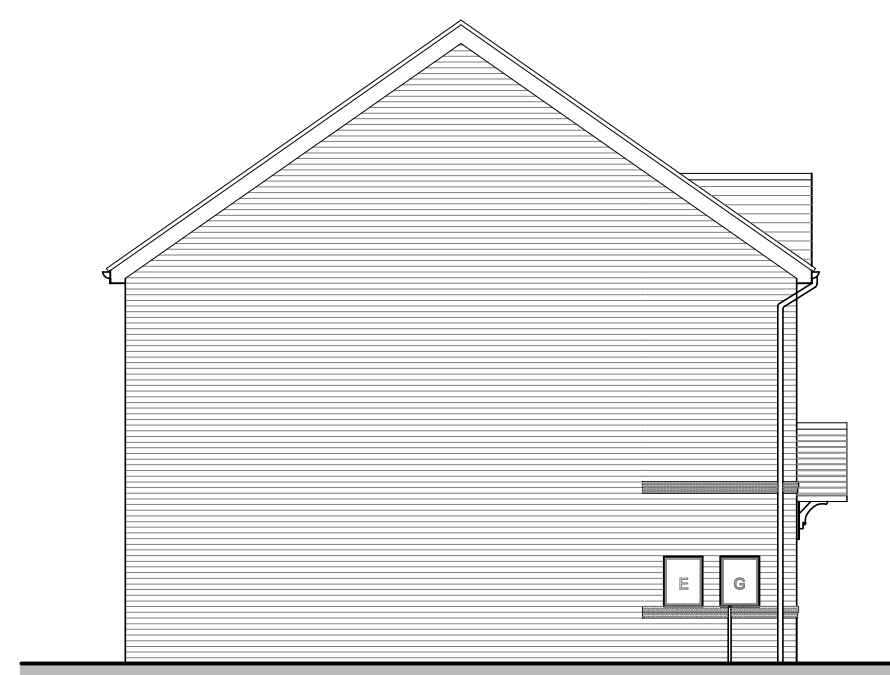

SIDE ELEVATION HIGHFIELD AS



REAR ELEVATION HIGHFIELD OPP OAKLEY MID AS REAR ELEVATION OAKLEY MID OPP REAR ELEVATION REAR ELEVATION HIGHFIELD AS



SIDE ELEVATION HIGHFIELD OPP



Castle Green Homes,
Unit 20,
St. Asaph Business Park,
Ffordd Richard Davies, St Asaph,
Denbighshire. LL17 0LJ.
Tel. 01745 536677

Title: High Oak Oak High Elevations (Brick)	
Scale: 1:100 @ A3	Date: 29.07.21
Ref: CGH - HIOAKOAKHI. HP02	Rev: -




FRONT ELEVATION
HIGHFIELD AS

OAKLEY MID AS
FRONT ELEVATION

OAKLEY MID OPP
FRONT ELEVATION

FRONT ELEVATION
HIGHFIELD OPP

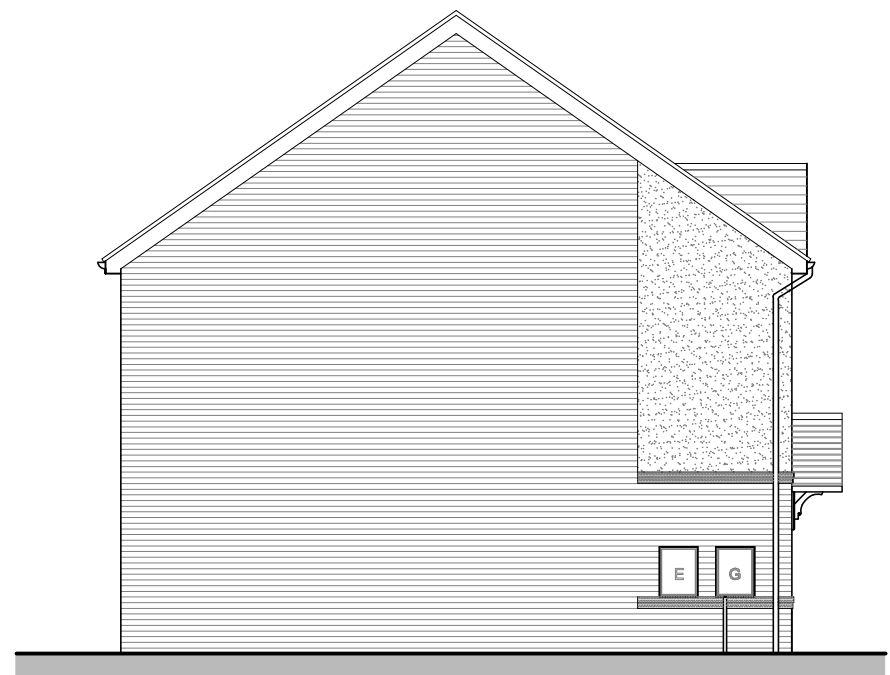

SIDE ELEVATION
HIGHFIELD AS




REAR ELEVATION
HIGHFIELD OPP

OAKLEY MID AS
REAR ELEVATION

OAKLEY MID OPP
REAR ELEVATION

REAR ELEVATION
HIGHFIELD AS

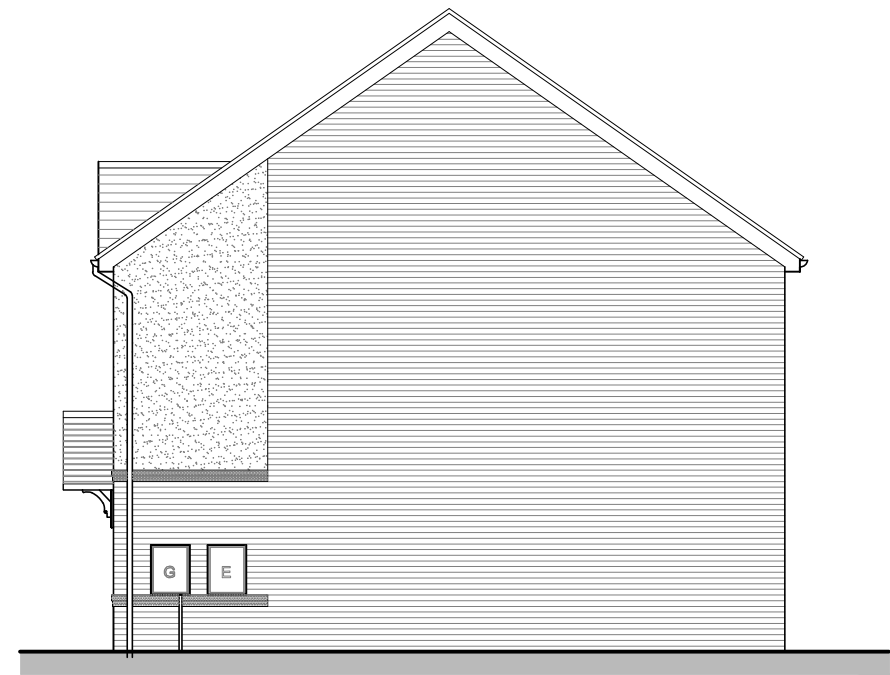

SIDE ELEVATION
HIGHFIELD OPP



Castle Green Homes,
Unit 20,
St. Asaph Business Park,
Ffordd Richard Davies, St Asaph,
Denbighshire. LL17 0LJ.
Tel. 01745 536677

Title: High Oak Oak High Elevations (Render)


Scale: 1:100 @ A3

Date: 29.07.21


Ref: CGH - HIOAKOAKHI. HP03

Rev: -

Rev:	Description:	Date:

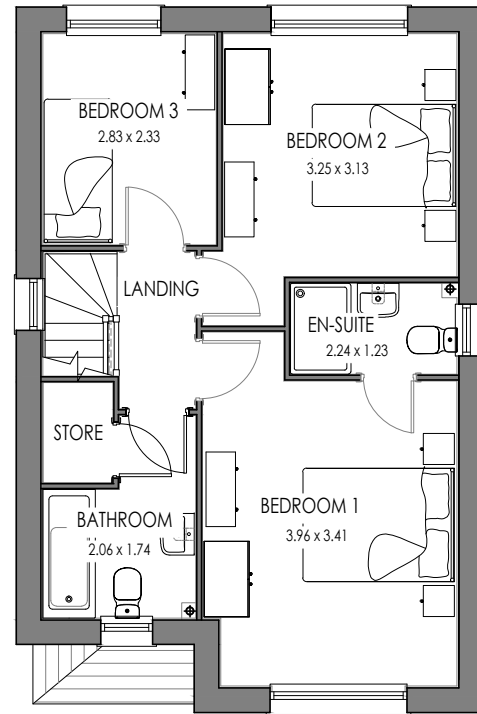

FIRST FLOOR

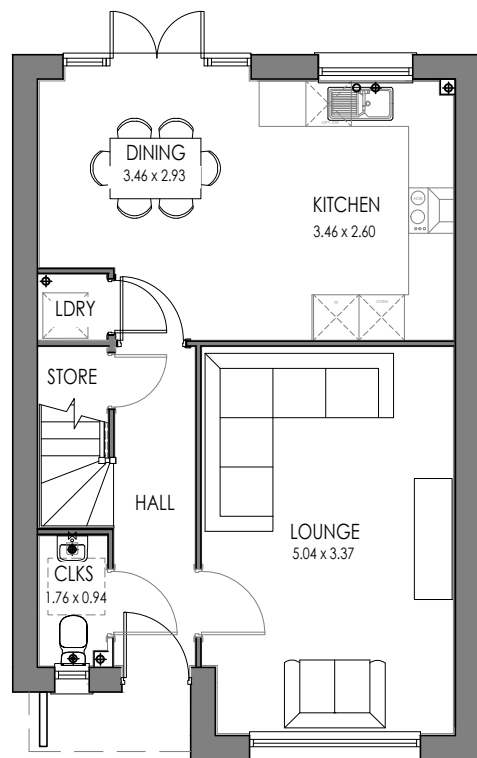

GROUND FLOOR




Castle Green Homes,
 Unit 20,
 St. Asaph Business Park,
 Ffordd Richard Davies, St Asaph,
 Denbighshire. LL17 0LJ.
 Tel. 01745 536677

Title: Marlow Detached Floor Plans	
Scale: 1:100 @ A3	Date: 29.07.21
Ref: CGH - MAR. HP01	Rev: -



FRONT ELEVATION

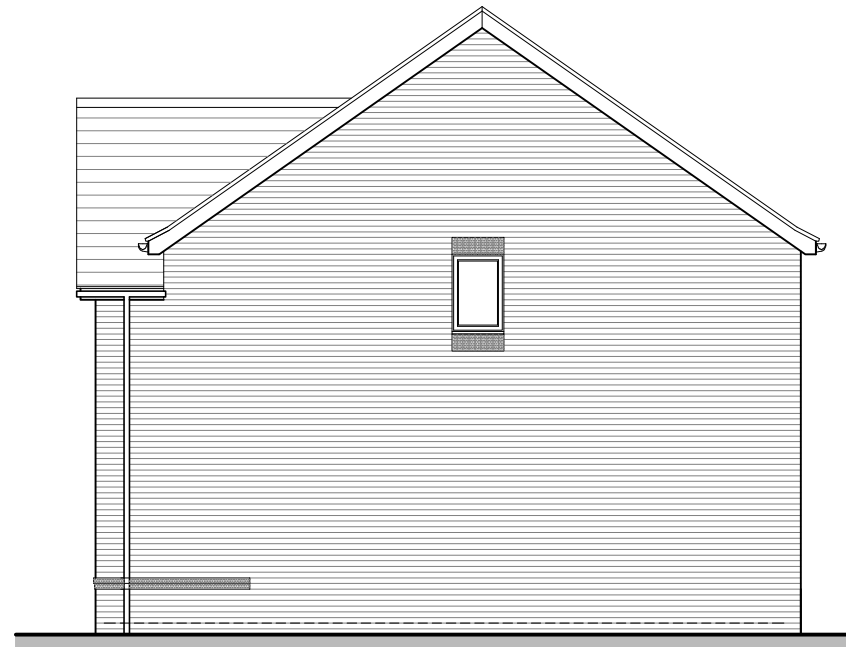

SIDE ELEVATION



REAR ELEVATION



SIDE ELEVATION



Castle Green Homes,
 Unit 20,
 St. Asaph Business Park,
 Ffordd Richard Davies, St Asaph,
 Denbighshire. LL17 0LJ.
 Tel. 01745 536677

Title: **Marlow Detached Elevations (Brick)**

Scale: **1:100 @ A3**


Date: **29.07.21**

Ref: **CGH - MAR. HP02**

Rev: **-**



FRONT ELEVATION

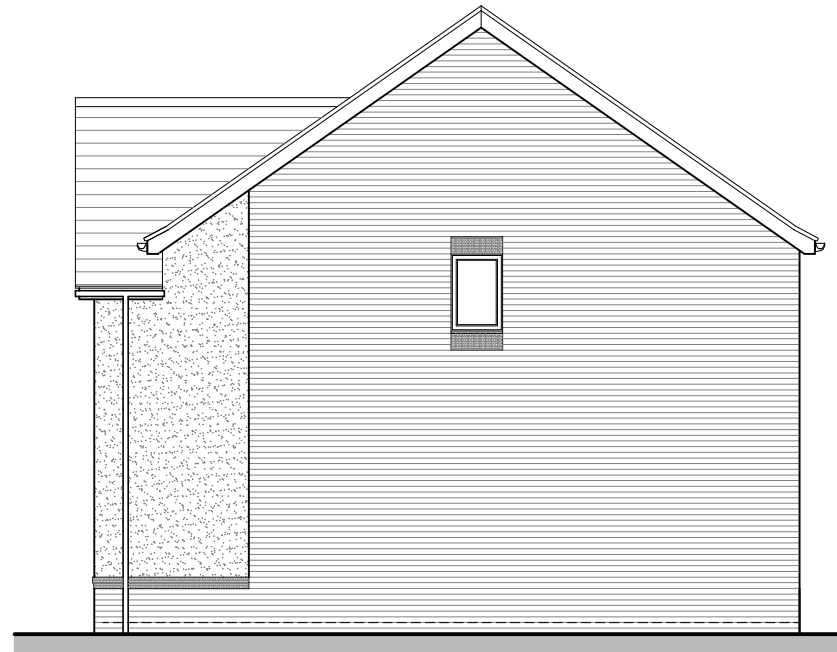

SIDE ELEVATION



REAR ELEVATION



SIDE ELEVATION



Castle Green Homes,
 Unit 20,
 St. Asaph Business Park,
 Ffordd Richard Davies, St Asaph,
 Denbighshire. LL17 0LJ.
 Tel. 01745 536677


Title: Marlow Detached Elevations (Render)

Scale: 1:100 @ A3


Date: 29.07.21

Ref: CGH - MAR. HP03

Rev: -

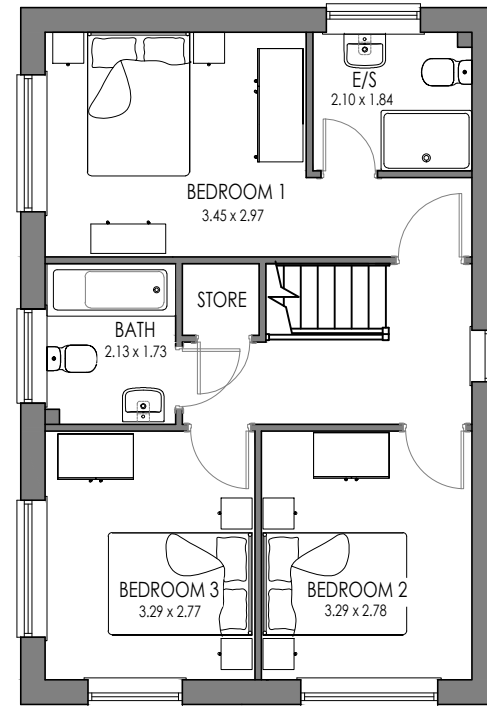

FIRST FLOOR

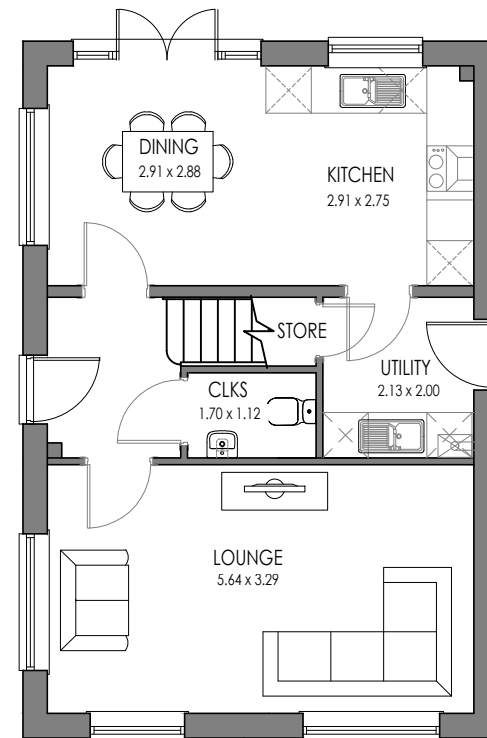

GROUND FLOOR



Castle Green Homes,
 Unit 20,
 St. Asaph Business Park,
 Ffordd Richard Davies, St Asaph,
 Denbighshire. LL17 0LJ.
 Tel. 01745 536677

Title: **Henley Floor Plans**

Scale: **1:100 @ A3**

Date: **29.07.21**

Ref: **CGH - HEN. HP01**

Rev: **-**



FRONT ELEVATION



SIDE ELEVATION



REAR ELEVATION



SIDE ELEVATION

Rev: Description: Date:



Castle Green Homes,
Unit 20,
St. Asaph Business Park,
Ffordd Richard Davies, St Asaph,
Denbighshire. LL17 0LJ.
Tel. 01745 536677

Title: Henley Elevations (Brick)	
Scale: 1:100 @ A3	Date: 29.07.21
Ref: CGH - HEN. HP02	Rev: -




FRONT ELEVATION



SIDE ELEVATION



REAR ELEVATION

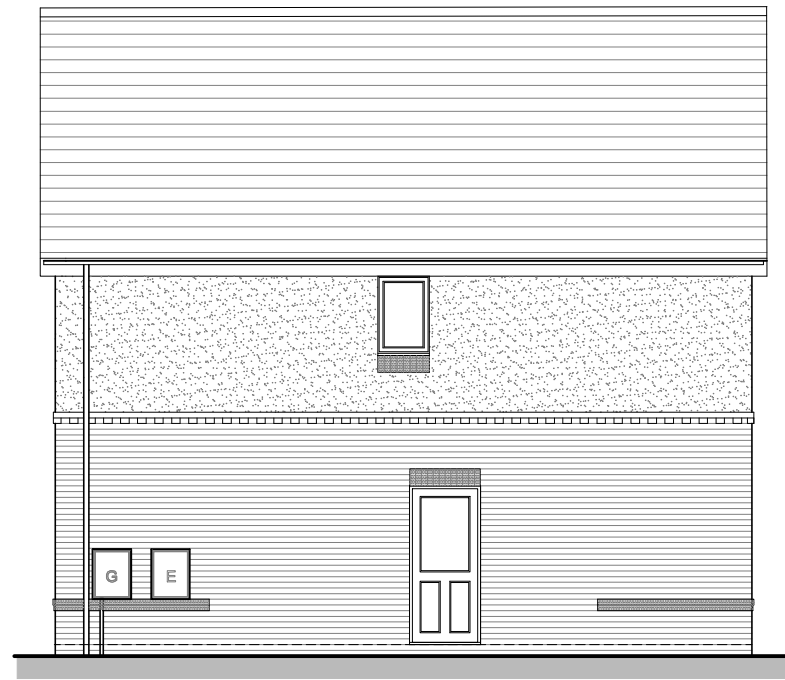

SIDE ELEVATION



Castle Green Homes,
 Unit 20,
 St. Asaph Business Park,
 Ffordd Richard Davies, St Asaph,
 Denbighshire. LL17 0LJ.
 Tel. 01745 536677


Title: **Henley Elevations (Render)**

Scale: **1:100 @ A3**


Date: **29.07.21**

Ref: **CGH - HEN. HP03**

Rev: **-**

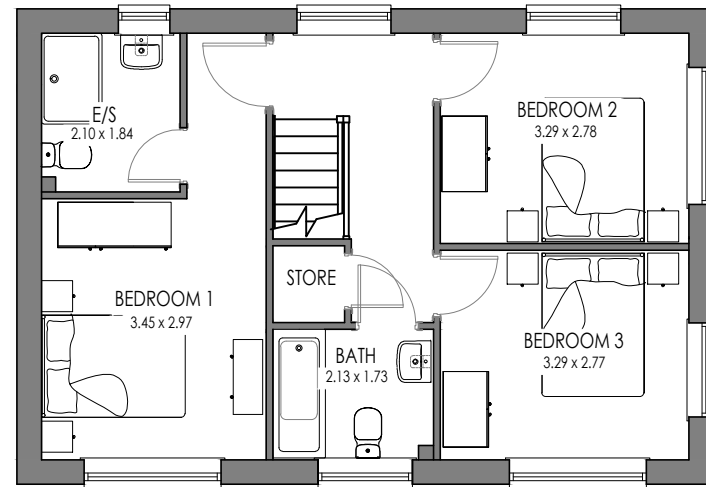

FIRST FLOOR

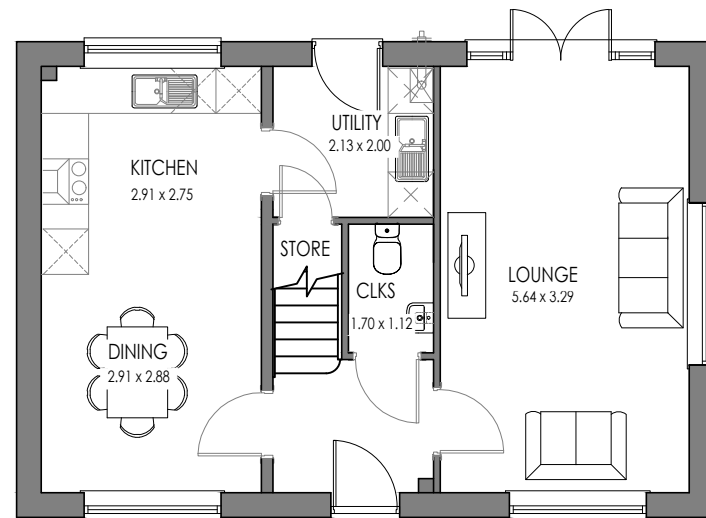

GROUND FLOOR



Castle Green Homes,
 Unit 20,
 St. Asaph Business Park,
 Ffordd Richard Davies, St Asaph,
 Denbighshire. LL17 0LJ.
 Tel. 01745 536677

Title: **Henley Alt Floor Plans**

Scale: **1:100 @ A3**

Date: **29.07.21**

Ref: **CGH - HENALT. HP01**

Rev: **-**




FRONT ELEVATION



SIDE ELEVATION



REAR ELEVATION

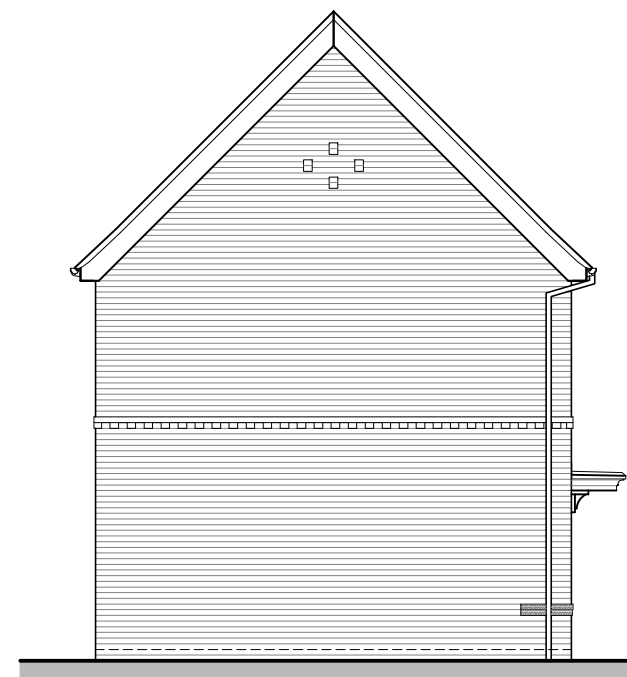

SIDE ELEVATION



Castle Green Homes,
Unit 20,
St. Asaph Business Park,
Ffordd Richard Davies, St Asaph,
Denbighshire. LL17 0LJ.
Tel. 01745 536677

Title: **Henley Alt Elevations (Brick)**

Scale: **1:100 @ A3**

Date: **29.07.21**

Ref: **CGH - HENALT. HP02**

Rev: **-**




FRONT ELEVATION



SIDE ELEVATION



REAR ELEVATION

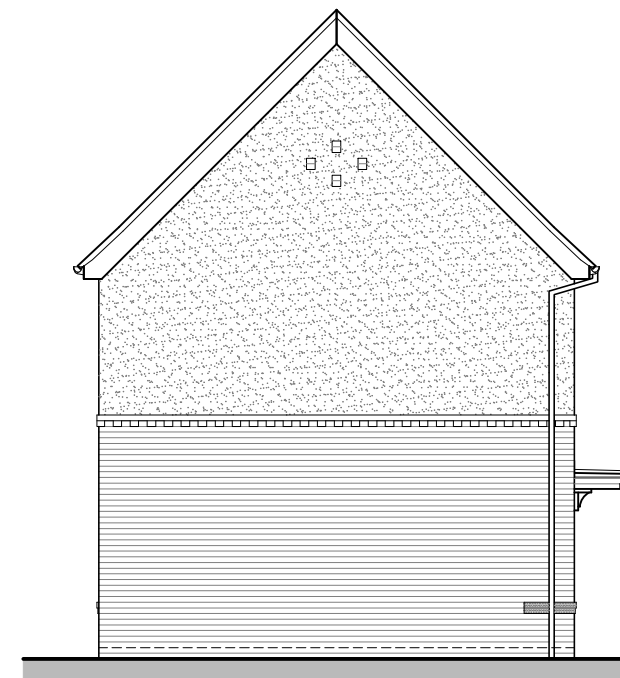

SIDE ELEVATION



Castle Green Homes,
 Unit 20,
 St. Asaph Business Park,
 Ffordd Richard Davies, St Asaph,
 Denbighshire. LL17 0LJ.
 Tel. 01745 536677


Title: **Henley Alt Elevations (Render)**

Scale: **1:100 @ A3**


Date: **29.07.21**

Ref: **CGH - HENALT. HP03**

Rev: **-**

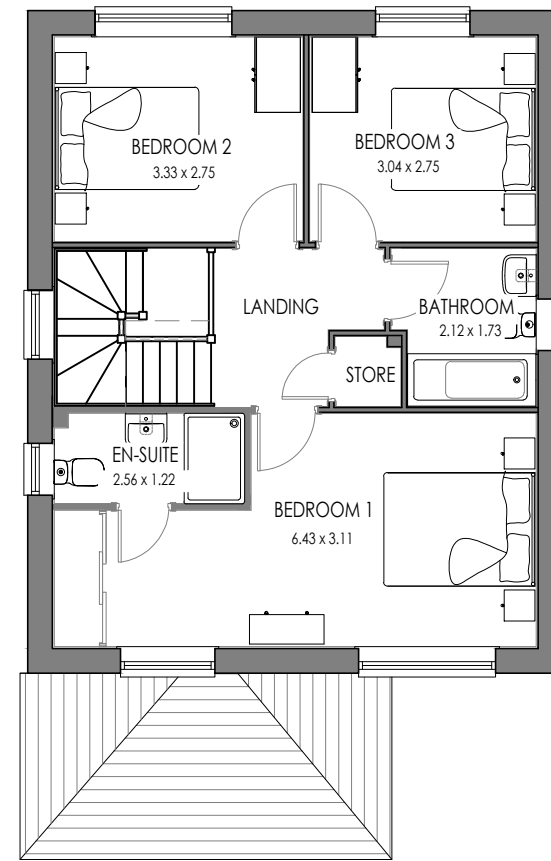

FIRST FLOOR PLAN

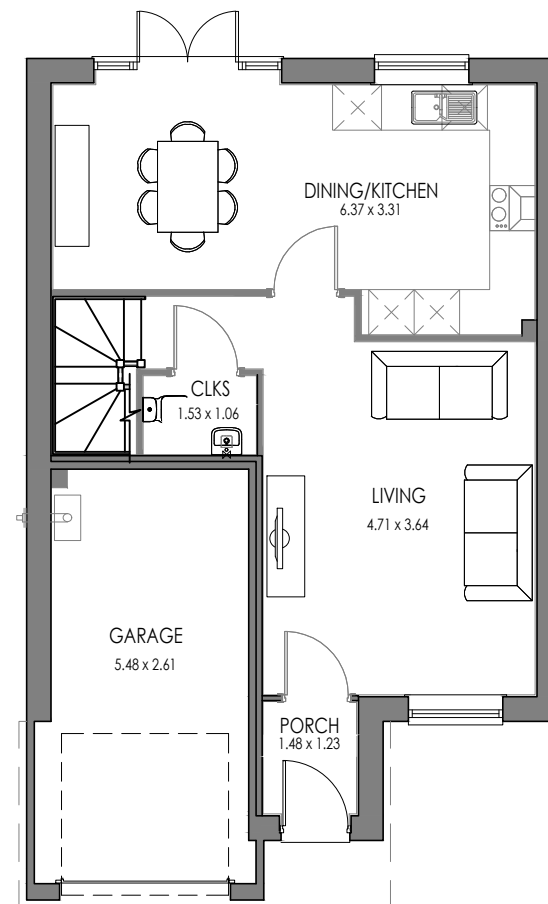

GROUND FLOOR PLAN

Rev:	Description:	Date:



Castle Green Homes,
 Unit 20,
 St. Asaph Business Park,
 Ffordd Richard Davies, St Asaph,
 Denbighshire. LL17 0LJ.
 Tel. 01745 536677

Title: Stratford Floor Plans	
Scale: 1:100 @ A3	Date: 29.07.21
Ref: CGH - STRAT. HP01	Rev: -

Rev:	Description:	Date:




FRONT ELEVATION



SIDE ELEVATION



REAR ELEVATION

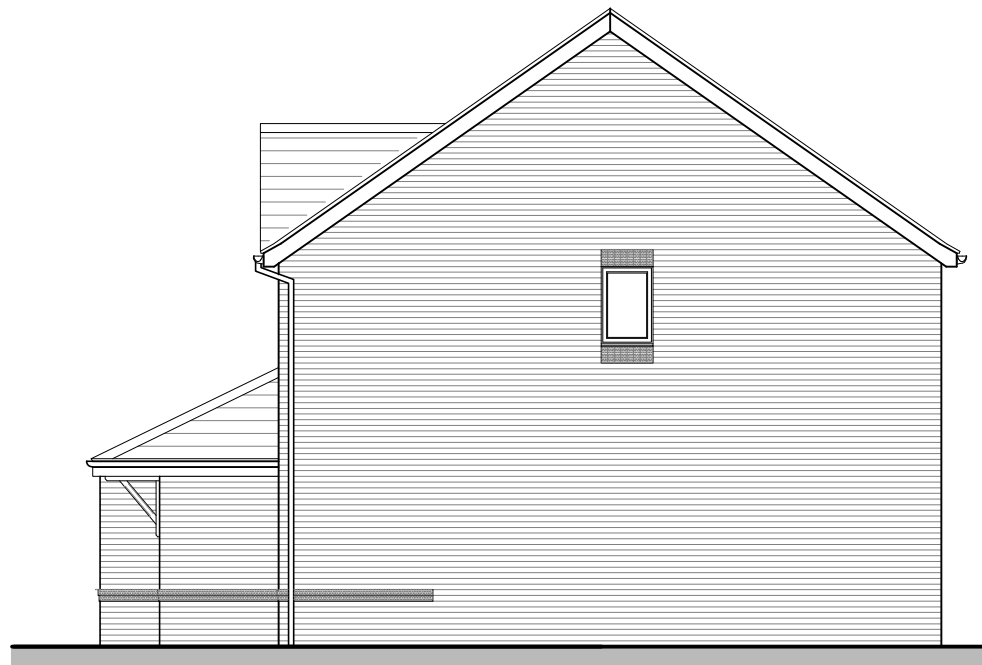

SIDE ELEVATION



Castle Green Homes,
Unit 20,
St. Asaph Business Park,
Ffordd Richard Davies, St Asaph,
Denbighshire. LL17 0LJ.
Tel. 01745 536677

Title: Stratford Elevations (Brick)	
Scale: 1:100 @ A3	Date: 29.07.21
Ref: CGH - STRAT. HP02	Rev: -




FRONT ELEVATION



SIDE ELEVATION



REAR ELEVATION

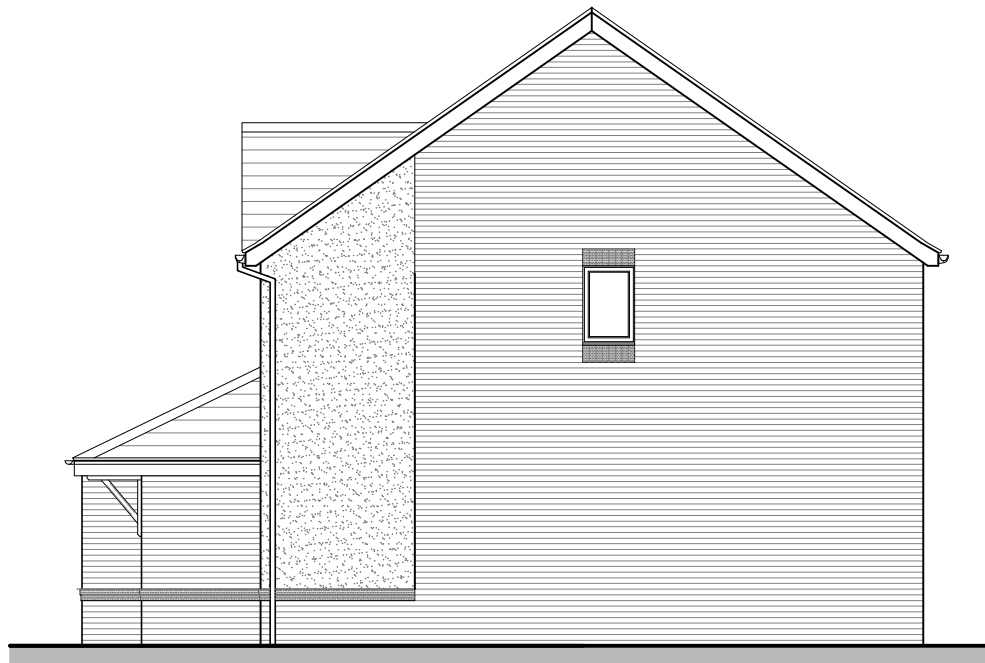


SIDE ELEVATION




Castle Green Homes,
 Unit 20,
 St. Asaph Business Park,
 Ffordd Richard Davies, St Asaph,
 Denbighshire. LL17 0LJ.
 Tel. 01745 536677

Title: Stratford Elevations (Render)	
Scale: 1:100 @ A3	Date: 29.07.21
Ref: CGH - STRAT. HP03	Rev: -

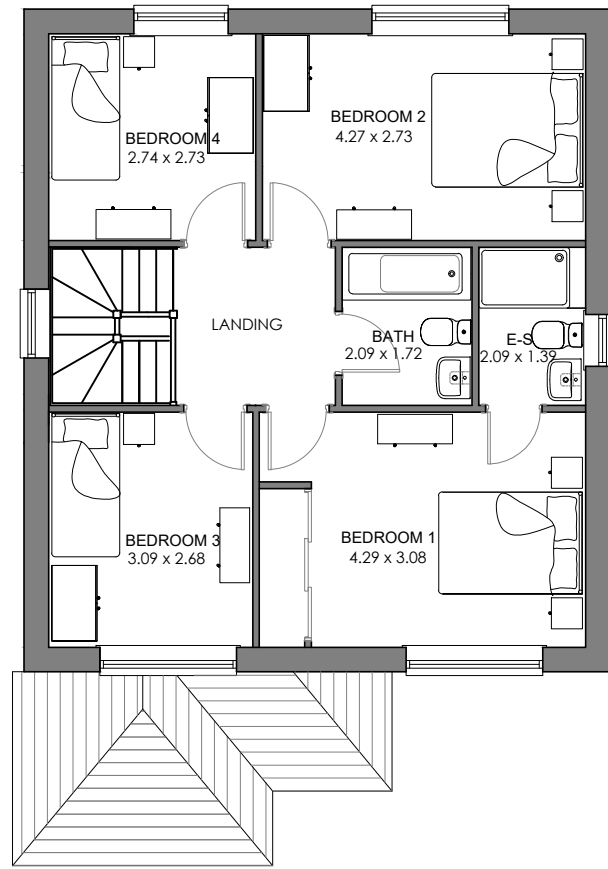

FIRST FLOOR

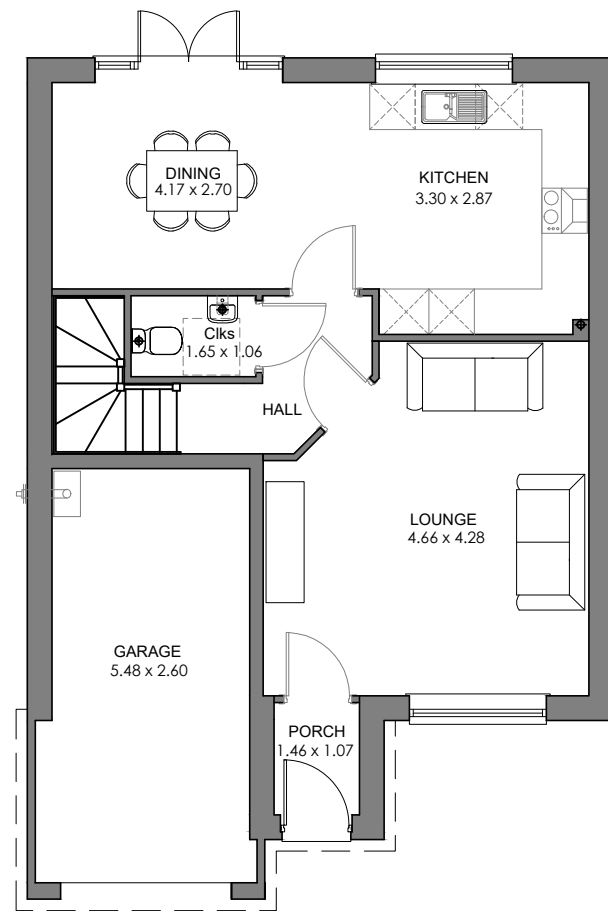

GROUND FLOOR

Rev:	Description:	Date:



Castle Green Homes,
 Unit 20,
 St. Asaph Business Park,
 Ffordd Richard Davies, St Asaph,
 Denbighshire. LL17 0LJ.
 Tel. 01745 536677

Title: Broadway Floor Plans	
Scale: 1:100 @ A3	Date: 29.07.21
Ref: CGH - BROAD. HP01	Rev: -



FRONT ELEVATION



SIDE ELEVATION



REAR ELEVATION



SIDE ELEVATION

Rev:	Description:	Date:



Castle Green Homes,
 Unit 20,
 St. Asaph Business Park,
 Ffordd Richard Davies, St Asaph,
 Denbighshire. LL17 0LJ.
 Tel. 01745 536677

Title: **Broadway Elevations (Brick)**

Scale: **1:100 @ A3**


Date: **29.07.21**

Ref: **CGH - BROAD. HP02**

Rev: **-**




FRONT ELEVATION

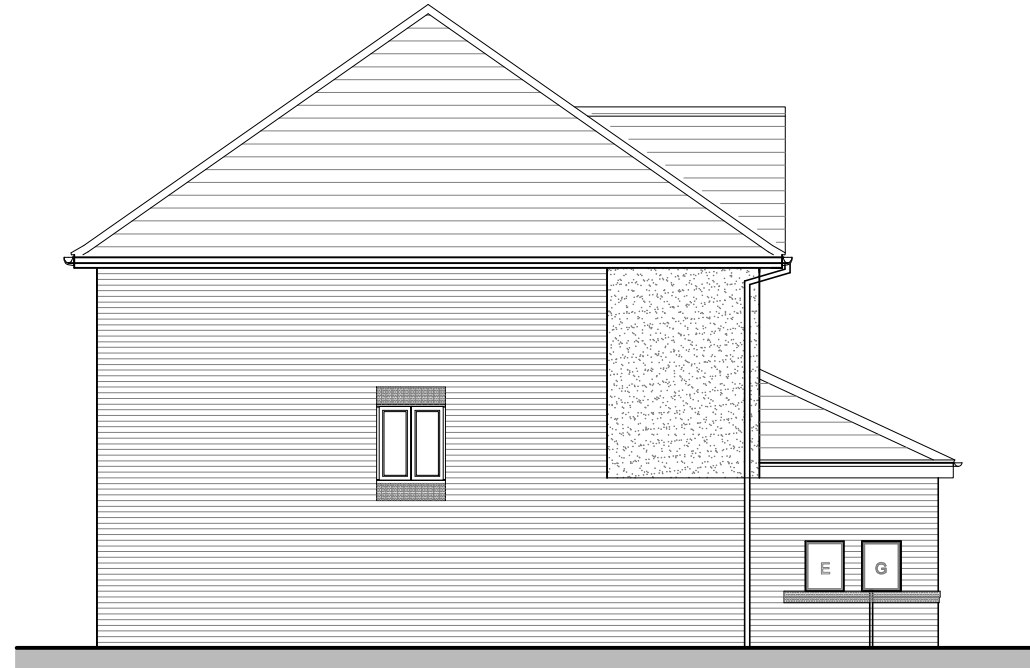

SIDE ELEVATION



REAR ELEVATION

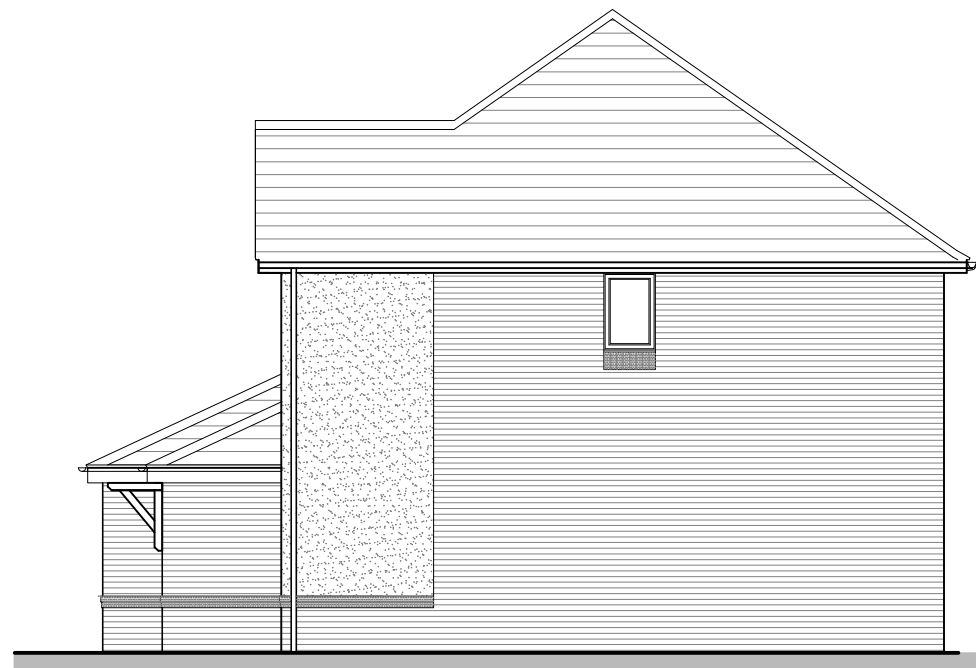

SIDE ELEVATION



Castle Green Homes,
Unit 20,
St. Asaph Business Park,
Ffordd Richard Davies, St Asaph,
Denbighshire. LL17 0LJ.
Tel. 01745 536677


Title: **Broadway Elevations (Render)**

Scale: **1:100 @ A3**


Date: **29.07.21**

Ref: **CGH - BROAD. HP03**

Rev: **-**

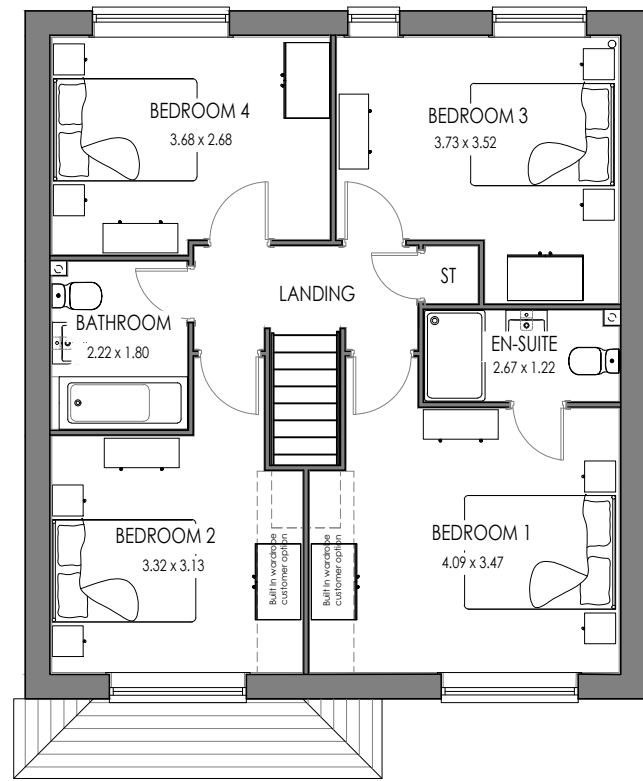

FIRST FLOOR
4 BED

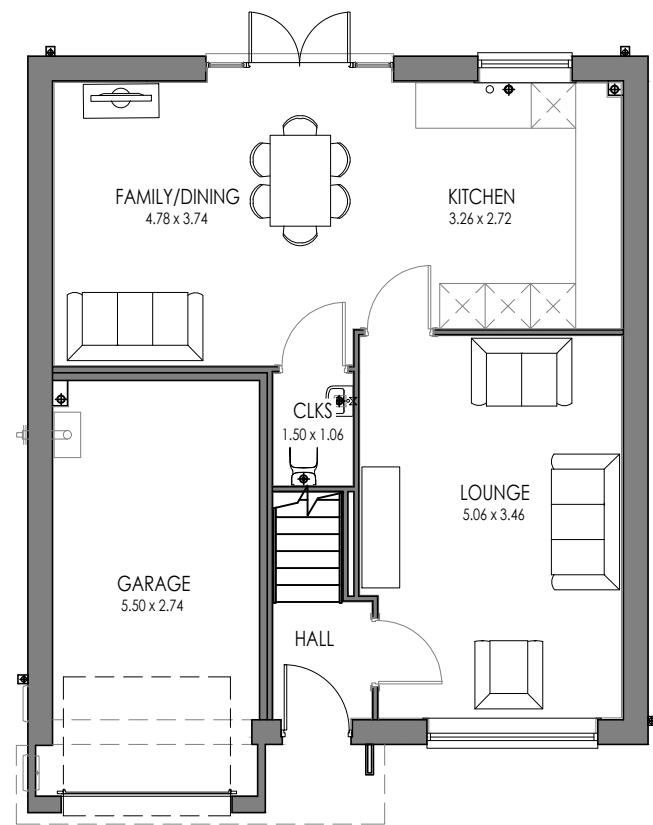

GROUND FLOOR



Castle Green Homes,
Unit 20,
St. Asaph Business Park,
Ffordd Richard Davies, St Asaph,
Denbighshire. LL17 0LJ.
Tel. 01745 536677

Title: **Beaumont Floor Plans**

Scale: **1:100 @ A3**


Date: **29.07.21**

Ref: **CGH - BEAU. HP01**

Rev: **-**



FRONT ELEVATION

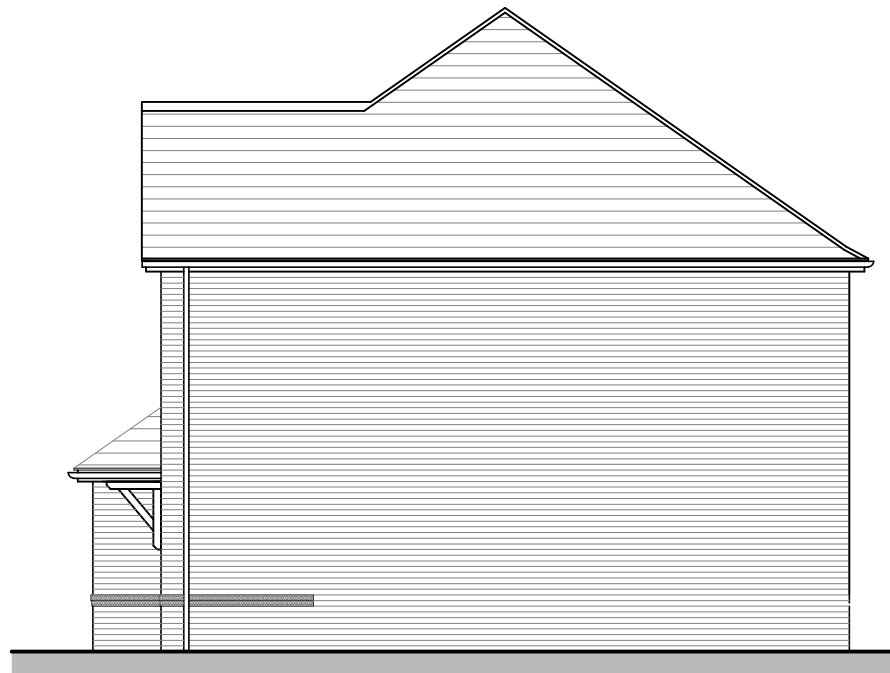

SIDE ELEVATION



REAR ELEVATION



SIDE ELEVATION

Rev:	Description:	Date:



Castle Green Homes,
 Unit 20,
 St. Asaph Business Park,
 Ffordd Richard Davies, St Asaph,
 Denbighshire. LL17 0LJ.
 Tel. 01745 536677

Title: **Beaumont Elevations (Brick)**

Scale: **1:100 @ A3**


Date: **29.07.21**

Ref: **CGH - BEAU. HP02**

Rev: **-**



FRONT ELEVATION

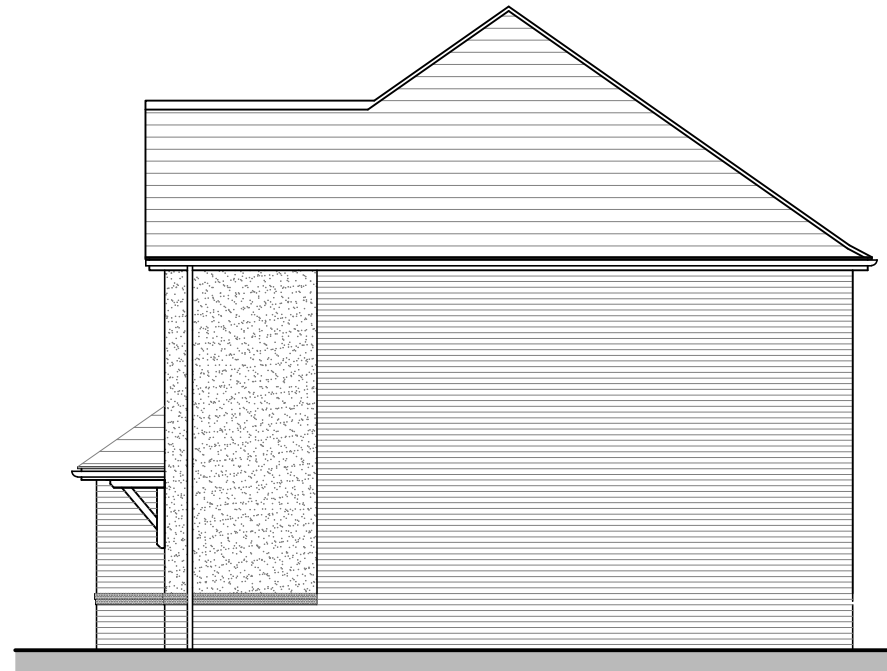

SIDE ELEVATION



REAR ELEVATION



SIDE ELEVATION

Rev:	Description:	Date:



Castle Green Homes,
 Unit 20,
 St. Asaph Business Park,
 Ffordd Richard Davies, St Asaph,
 Denbighshire. LL17 0LJ.
 Tel. 01745 536677


Title: **Beaumont Elevations (Render)**

Scale: **1:100 @ A3**


Date: **29.07.21**

Ref: **CGH - BEAU. HP03**

Rev: **-**

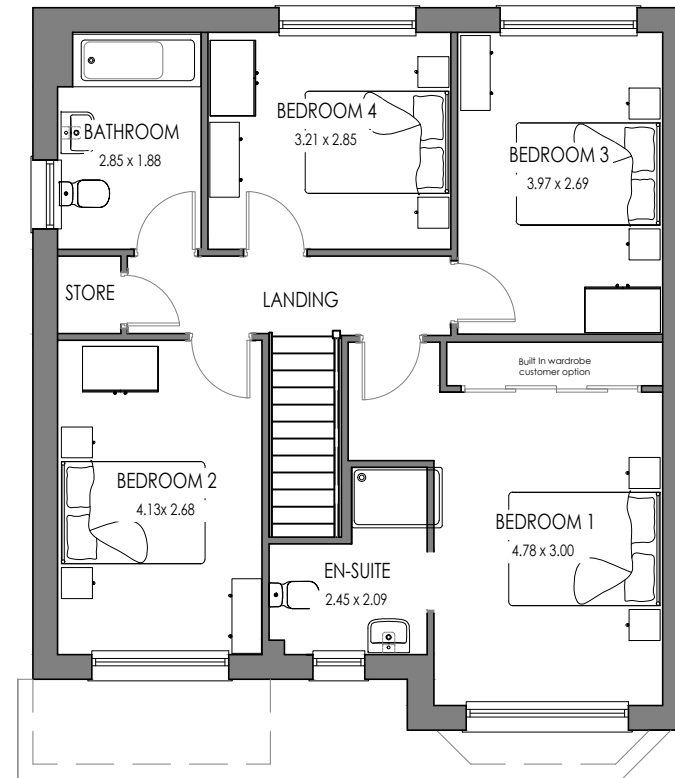

FIRST FLOOR PLAN

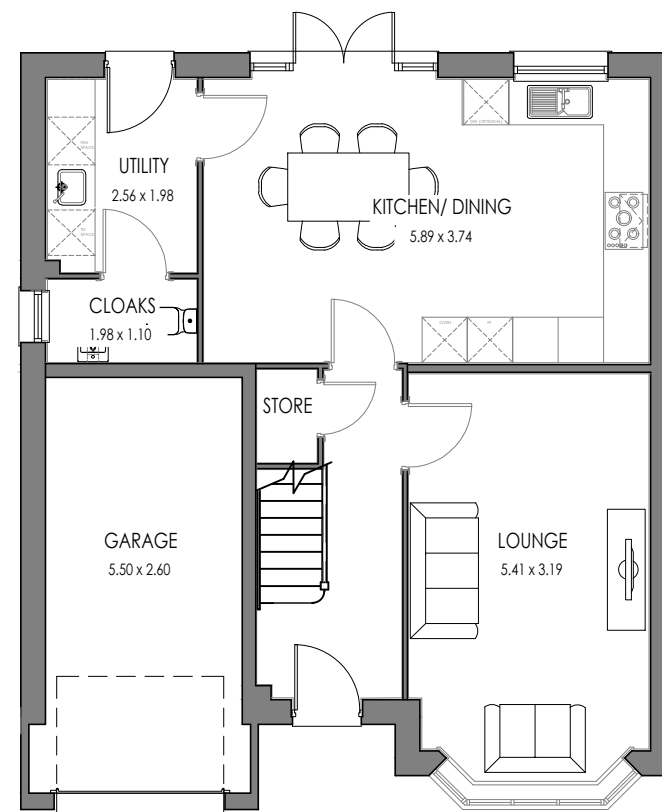

GROUND FLOOR PLAN



Castle Green Homes,
 Unit 20,
 St. Asaph Business Park,
 Ffordd Richard Davies, St Asaph,
 Denbighshire. LL17 0LJ.
 Tel. 01745 536677

Title: **Wentworth Floor Plans**

Scale: **1:100 @ A3**

Date: **29.07.21**


Ref: **CGH - WENT. HP01**

Rev: **-**

Rev:	Description:	Date:



FRONT ELEVATION

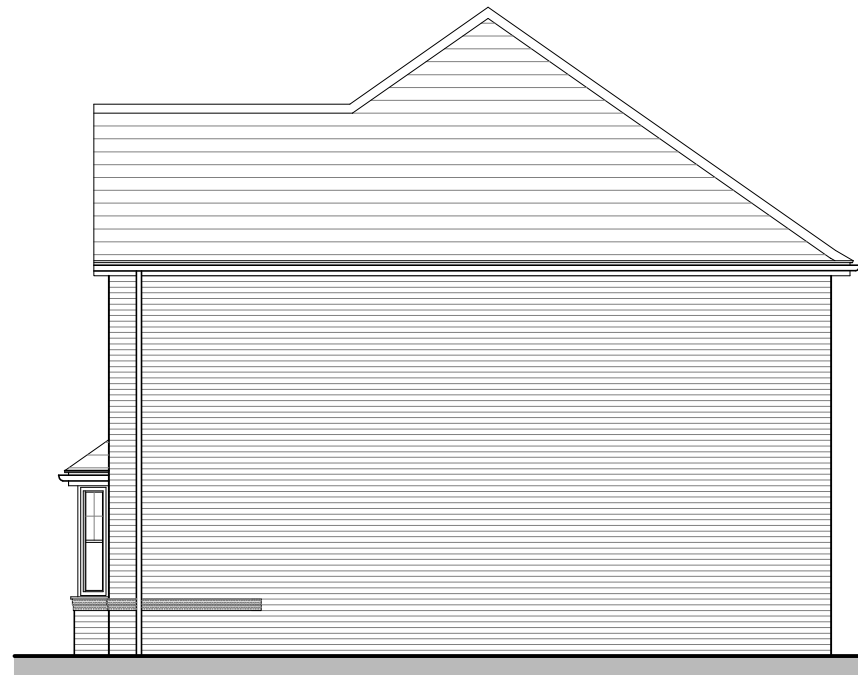

SIDE ELEVATION



REAR ELEVATION



SIDE ELEVATION




Castle Green Homes,
 Unit 20,
 St. Asaph Business Park,
 Ffordd Richard Davies, St Asaph,
 Denbighshire. LL17 0LJ.
 Tel. 01745 536677

Title: Wentworth Elevations (Brick)	
Scale: 1:100 @ A3	Date: 29.07.21
Ref: CGH - WENT. HP02	Rev: -



FRONT ELEVATION

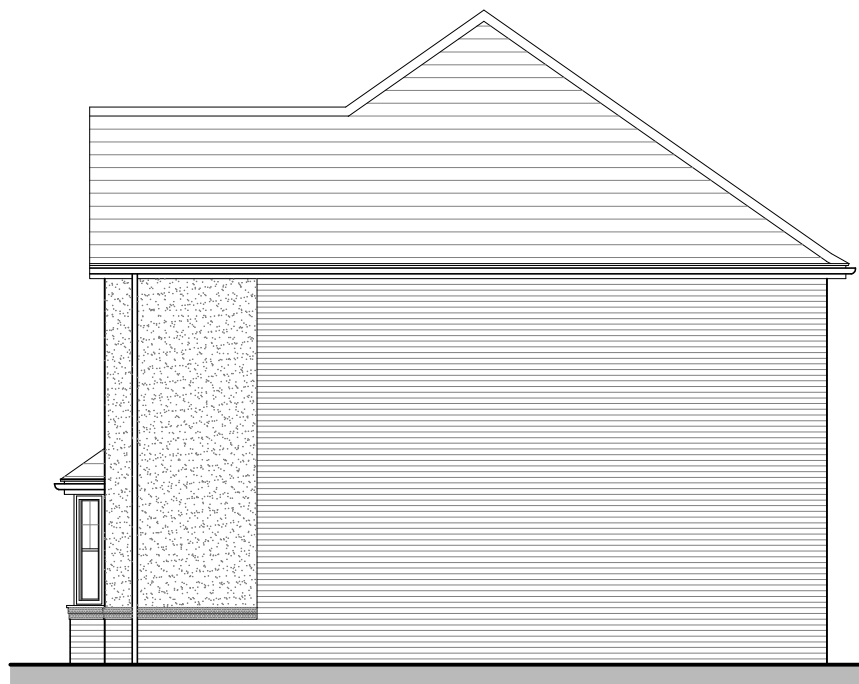

SIDE ELEVATION



REAR ELEVATION



SIDE ELEVATION



Castle Green Homes,
 Unit 20,
 St. Asaph Business Park,
 Ffordd Richard Davies, St Asaph,
 Denbighshire. LL17 0LJ.
 Tel. 01745 536677

Title: **Wentworth Elevations (Render)**

Scale: **1:100 @ A3**

Date: **29.07.21**

Ref: **CGH - WENT. HP03**

Rev: **-**