
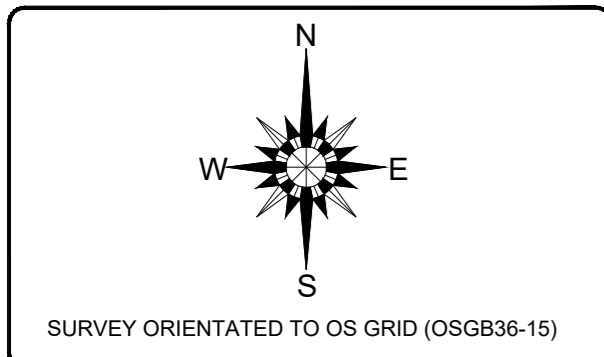


SURVEY STATIONS			
Name	Easting	Northing	Height
373775G1	304253.499	373561.917	41.737
LG2	304335.749	373610.205	45.431
SE2	304245.232	373614.178	41.660
SE3	304225.283	373514.123	40.080
SE1	304254.338	373716.668	43.967
SE4	304230.261	373490.355	39.687
SE5	304209.294	373368.907	37.941

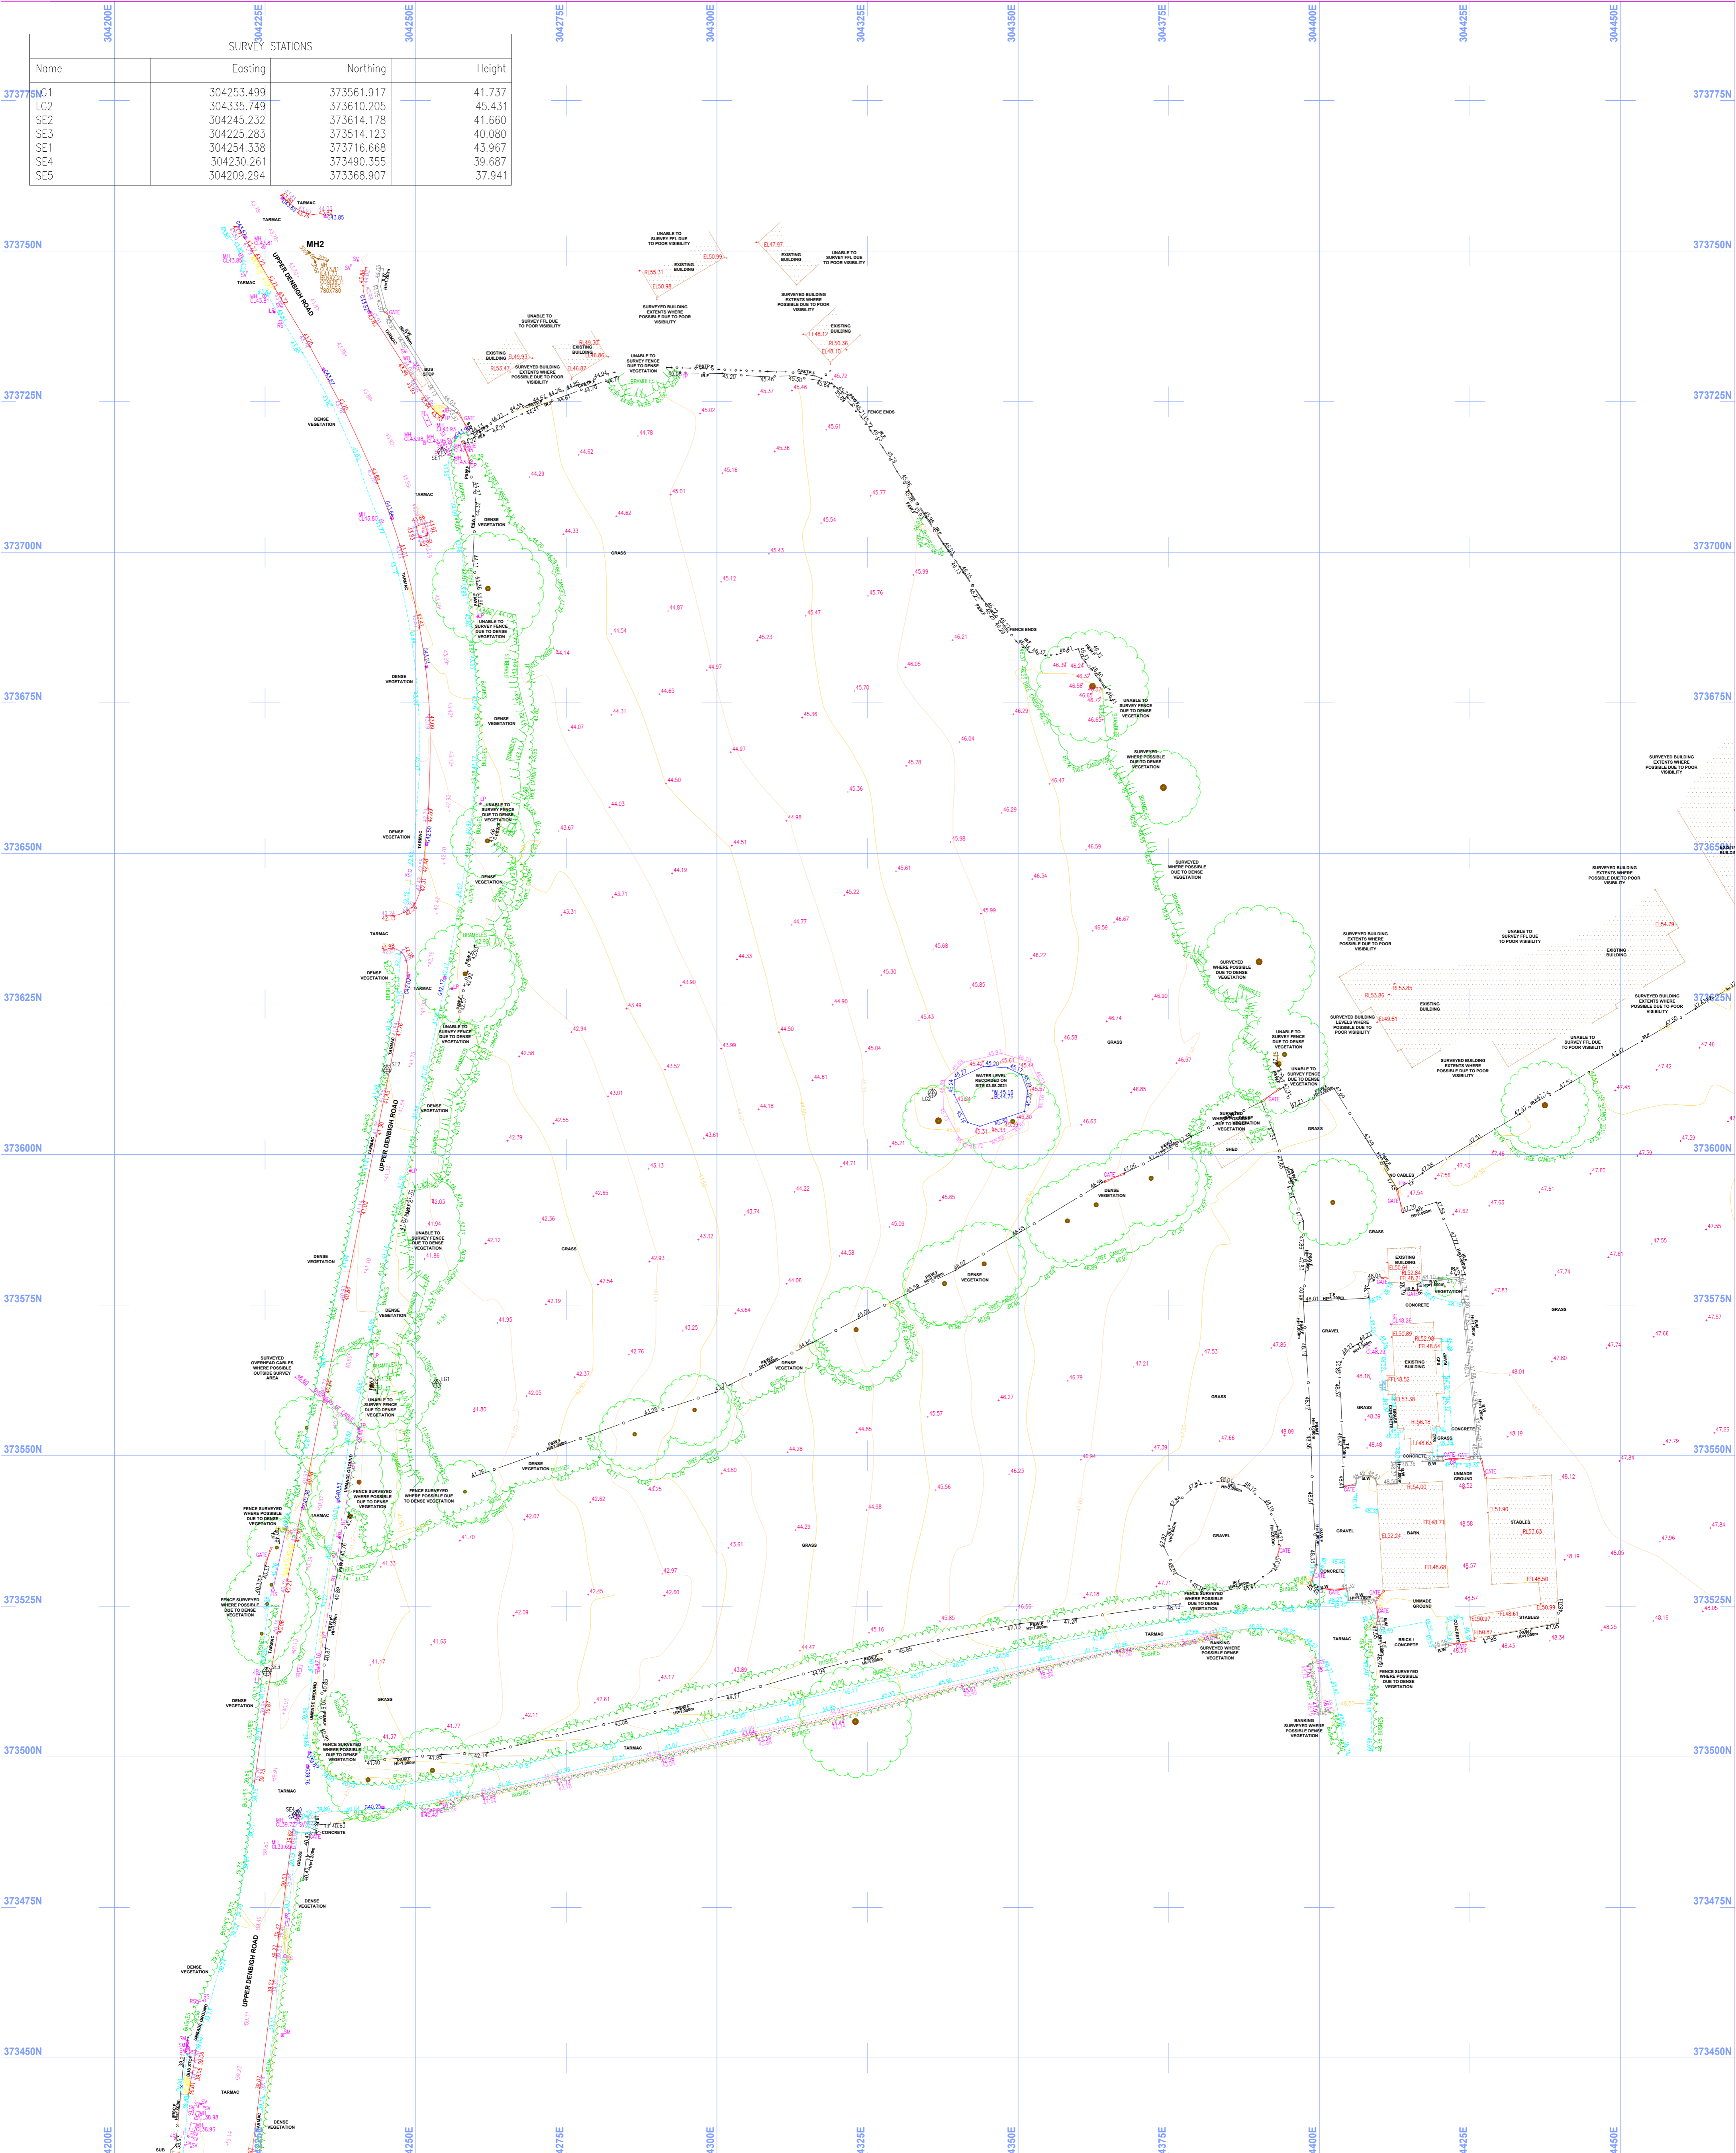

SURVEY NOTES
 ALL LEVELS ARE RELATED TO O.S DATUM (OSGB36-15)
 ESTABLISHED AT SE1 USING THE LEICA SMARTNET GPS NETWORK

SURVEY LEGEND			
FEATURES	BOUNDARY ANNOTATIONS	LEVEL PREFIX ANNOTATIONS	GEOTECHNICAL INFORMATION
TOP OF BANK	BARB WIRE FENCE	ASL ARCH SPRING LEVEL	TRIAL HOLE / PIT
BOTTOM OF BANK	CHAIN LINK FENCE	BL BED LEVEL	BORE HOLE
SURVEY STATION	CONC POST AND PANEL	BD BACK DROP	WINDOW SAMPLE
TREE	CONC POST TIMB PANEL	CL COVER LEVEL	MONITORING POINT
HEDGE	ELECTRIC FENCE	CH TOP OF CHIMNEY	
TREE CANOPY	HERAS FENCE	CH TOP OF FENCE	
BUSHES	IRON RAIL FENCE	CH TOP OF ROOF	
VEGETATION	KNEE RAIL FENCE	DTC DEPTH TO CROWN	
	MISCELLANEOUS FENCE	PFL FINISHED FLOOR LEVEL	
	POST AND WIRE FENCE		
	RANCH STYLE FENCE		

SURVEY ANNOTATIONS	
AV AIR VALVE	OHC OVERHEAD CABLES
BS BUS STOP	PM PARKING METER
BT BRITISH TELECOM IC	PS POST
CPS CONCRETE PAVING SLABS	PYL ELECTRICITY PYLON
CP CATCH PIT	RE RODDING EYE
DR DRAIN	RS ROAD SIGN
EB ELECTRIC CONTROL BOX	RWP RAIN WATER PIPE
EL ELECTRICAL IC	ST STOP TAP
EP ELECTRICITY POLE	SM SERVICE MARKER
ER EARTH ROD	SP SIGN POST
FH FIRE HYDRANT	SV STOP VALVE / SLUICE VALVE
FP FLAG POLE	SVP SOIL VENT PIPE
G GULLY	TB TELEPHONE BOX
GH GREENHOUSE	TL TRAFFIC LIGHTS
GP GATE POST	TM TELEPHONE MAST
GV GAS VALVE	TP TELEGRAPH POLE
IC INSPECTION COVER	TPS TACTILE PAVING SLABS
JB JUNCTION BOX	VP VENT PIPE
JW JAPANESE KNOT WEED	WM WATER METER
KO KERB OUTLET	WO WASH OUT
LA LAMP HOLE	UTL UNABLE TO LIFT
LP LAMP POST/LIGHT COLUMN	UTS UNABLE TO SURVEY
MH MANHOLE	
MP MONITOR POINT	
NP NAME PLATE	

CLIENT CASTLE GREEN HOMES	PROJECT ENGINEER AS	DATE 21.07.2021
	DRAWN DH	SCALE 1:500@A1
PROJECT TITLE UPPER DENBIGH ROAD, ST ASAPH		
DRAWING DETAIL TOPOGRAPHICAL LAND SURVEY SHEET 1 OF 3		
DRAWING NUMBER CGH.TS.06	REVISION A	

TOPO SURVEY EXTENDED	A	05.08.21	AP
DESCRIPTION	REV	DATE	DRWN
SurveyEng Ltd Land Surveyors & Engineers			
14 GREEN MILL, WEST THROUGHTON, BOLTON, LANCAS, BL6 3GE TEL: 0800 772 3040, MOB: 07850099923, INFO@SURVEYENG.CO.UK			