

Rev:	Description:	Date:



Castle Green Homes,
Unit 20,
St. Asaph Business Park,
Ffordd Richard Davies, St Asaph,
Denbighshire. LL17 0LJ.
Tel. 01745 536677

Site:	
Title:	4P2B Floor Plans
Scale:	1:100 @ A3
Date:	02.11.22
Ref:	PL01
Rev:	-




FRONT ELEVATION



SIDE ELEVATION



SIDE ELEVATION

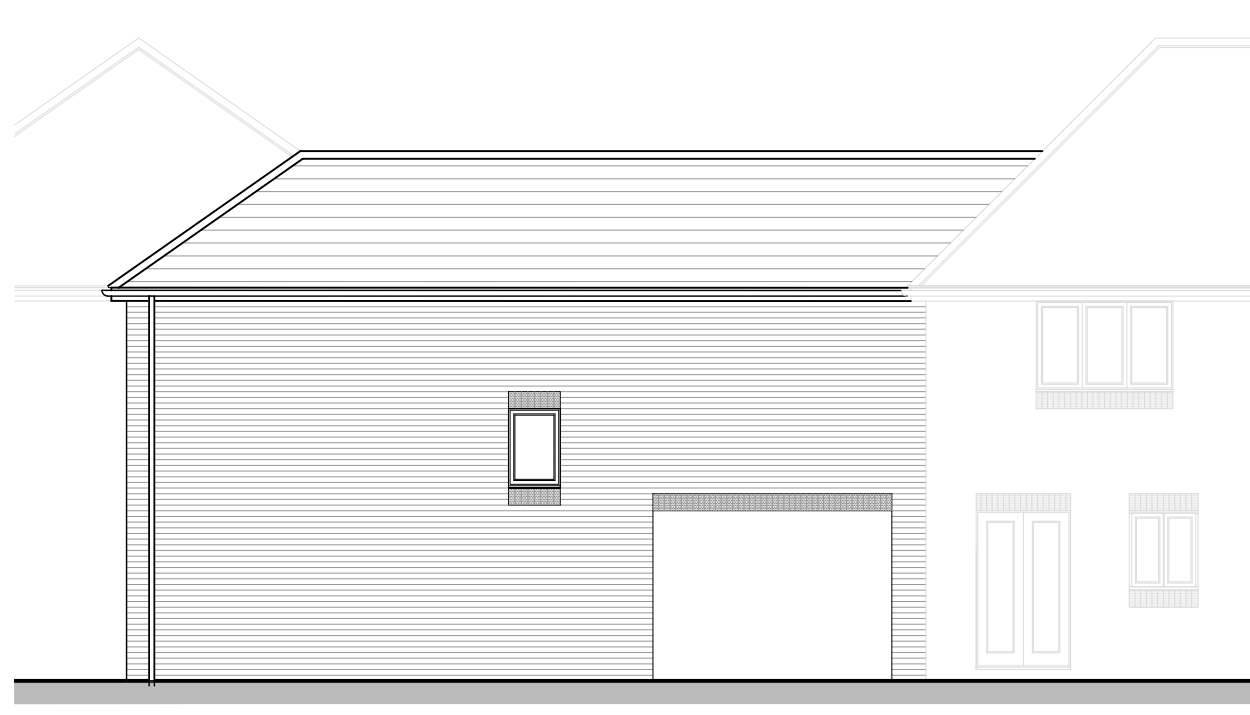

REAR ELEVATION

Rev:	Description:	Date:



Castle Green Homes,
 Unit 20,
 St. Asaph Business Park,
 Ffordd Richard Davies, St Asaph,
 Denbighshire. LL17 0LJ.
 Tel. 01745 536677

Site: _____

Title: 4P2B Elevations (Brick)

Scale: 1:100 @ A3

Date: 02.11.22

Ref: PL02

Rev: -




FRONT ELEVATION



SIDE ELEVATION



SIDE ELEVATION

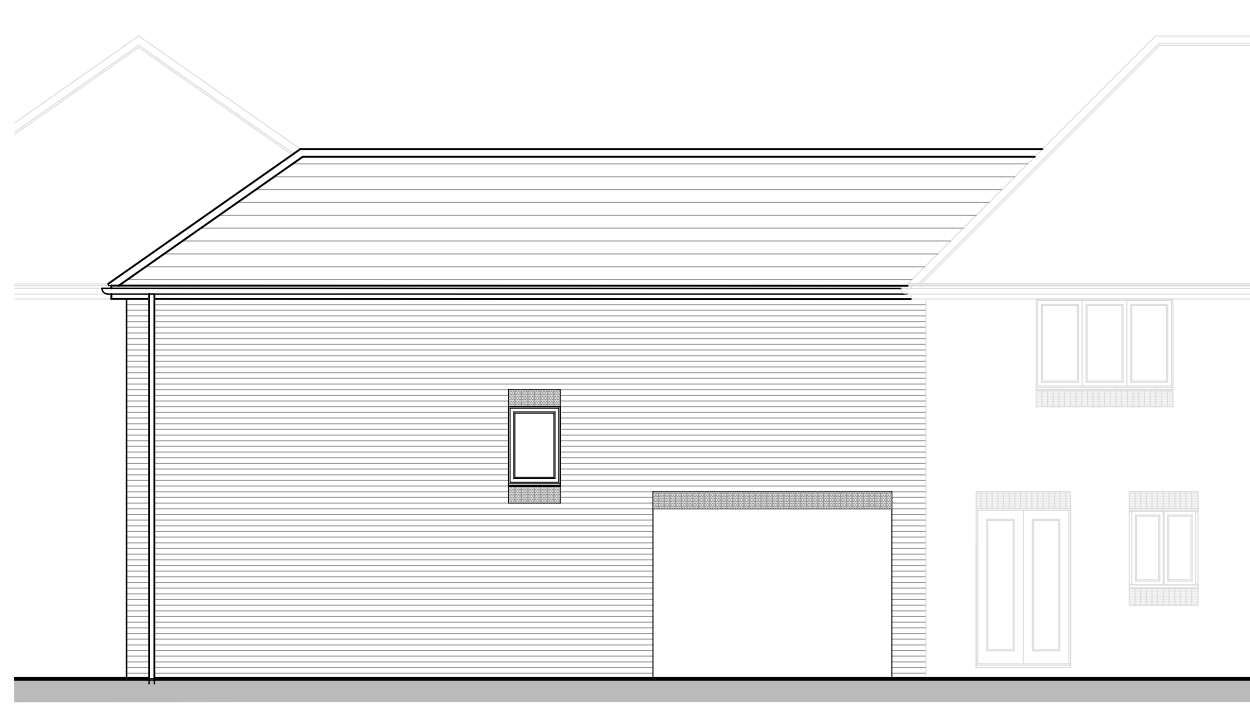

REAR ELEVATION

Rev:	Description:	Date:




Castle Green Homes,
 Unit 20,
 St. Asaph Business Park,
 Ffordd Richard Davies, St Asaph,
 Denbighshire. LL17 0LJ.
 Tel. 01745 536677

Site:	
-------	--

Title:	4P2B Elevations (Render)
--------	--------------------------

Scale:	1:100 @ A3	Date:	02.11.22
--------	------------	-------	----------

Ref:	PL03	Rev:	-
------	------	------	---

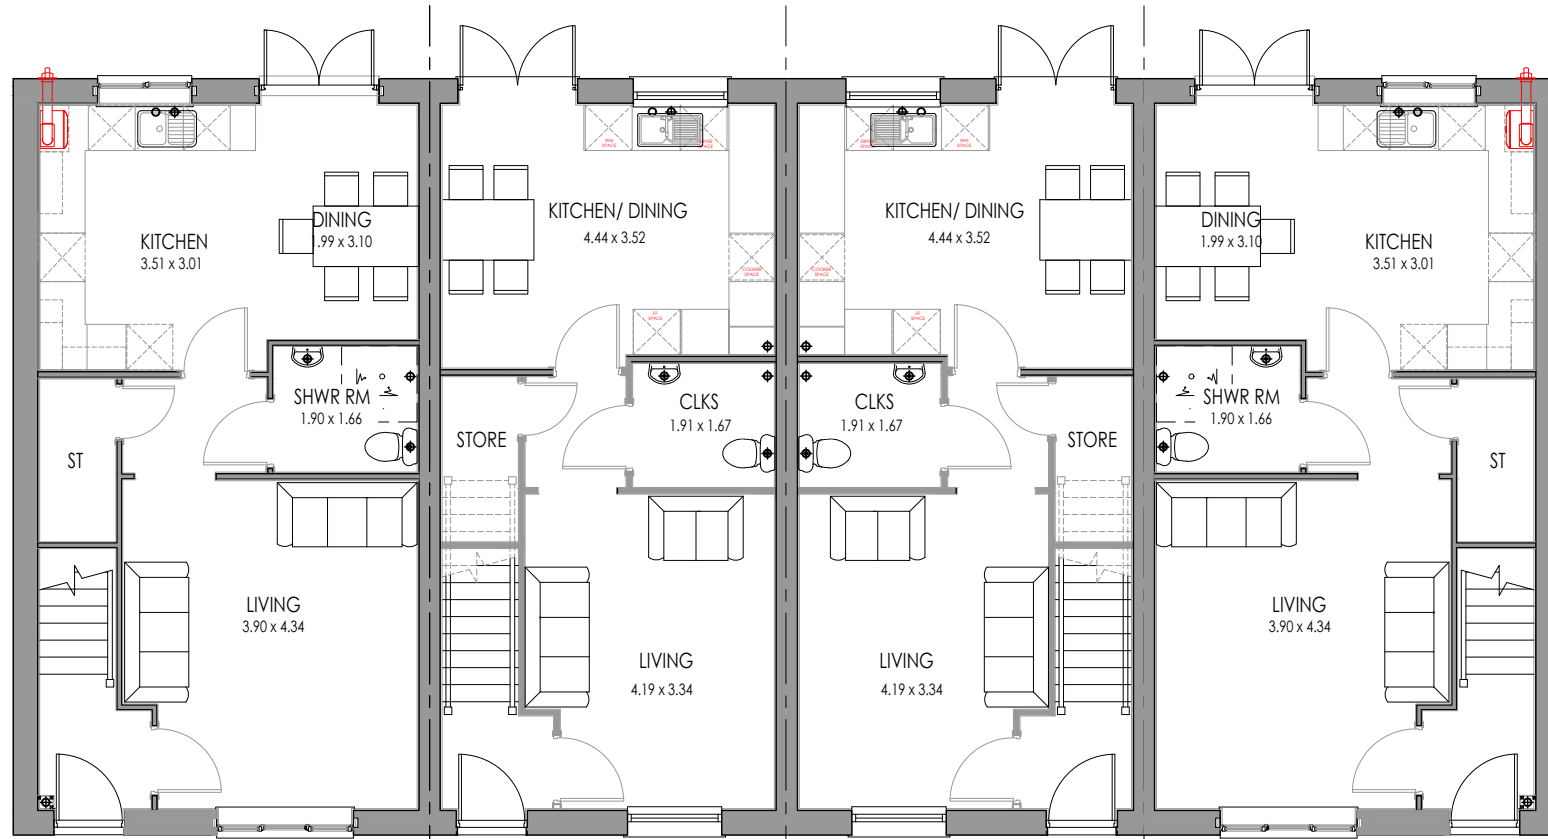


5P3B END AS GROUND FLOOR

4P2B MID AS GROUND FLOOR

4P2B END OPP GROUND FLOOR

5P3B END AS GROUND FLOOR

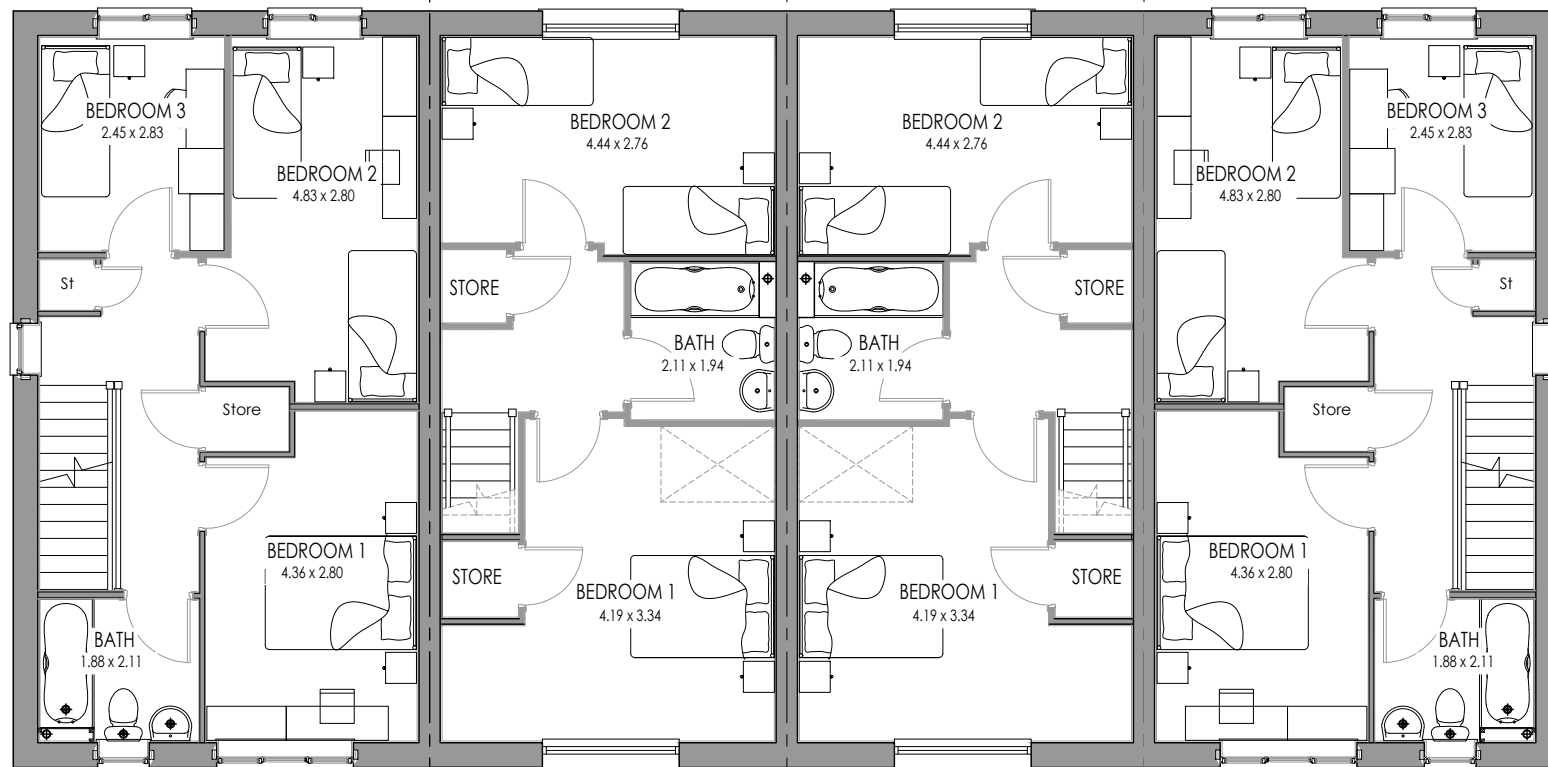

5P3B END AS FIRST FLOOR

4P2B MID AS FIRST FLOOR

4P2B END OPP FIRST FLOOR

5P3B END AS FIRST FLOOR

Rev:	Description:	Date:



Castle Green Homes,
Unit 20,
St. Asaph Business Park,
Ffordd Richard Davies, St Asaph,
Denbighshire. LL17 0LJ.
Tel. 01745 536677

Site:	
Title: 5P3B 4P2B 4 Block Plans	
Scale: 1:100 @ A3	Date: 02.11.22
Ref: PL01	Rev: -



5P3B END AS
FRONT ELEVATION

4P2B MID AS

4P2B MID OPP

5P3B END OPP



5P3B END AS
SIDE ELEVATION



5P3B END OPP
REAR ELEVATION

4P2B MID OPP

4P2B MID AS

5P3B END AS



5P3B END AS
SIDE ELEVATION

Rev:	Description:	Date:



Castle Green Homes,
Unit 20,
St. Asaph Business Park,
Ffordd Richard Davies, St Asaph,
Denbighshire. LL17 0LJ.
Tel. 01745 536677

Site:	
Title:	5P3B 4P2B 4 Block Plans
Scale:	1:100 @ A3
Date:	02.11.22
Ref:	PL01
Rev:	-




5P3B END AS
FRONT ELEVATION

4P2B MID AS

4P2B MID OPP

4P2B MID OPP

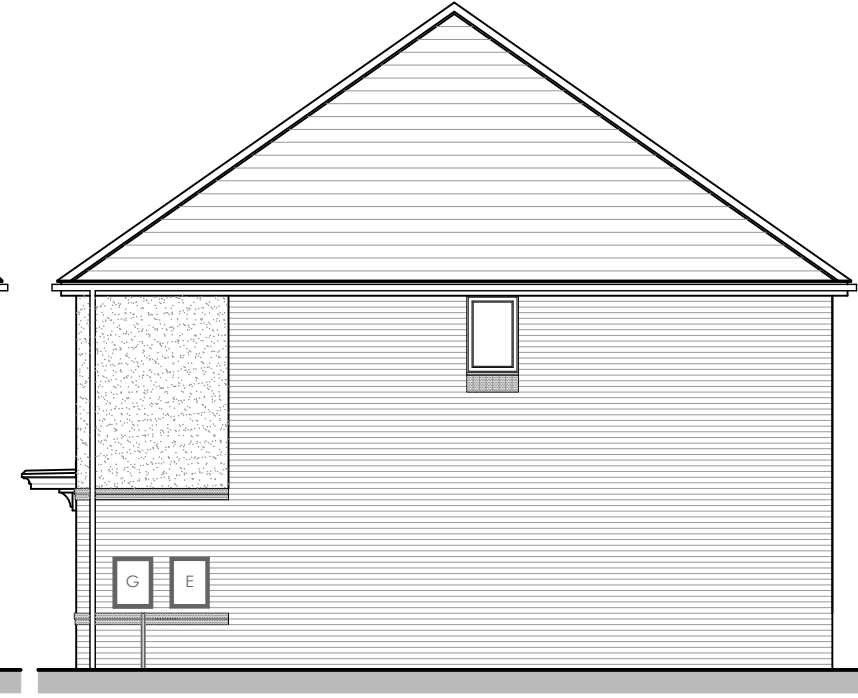

5P3B END AS
SIDE ELEVATION




5P3B END OPP
REAR ELEVATION

4P2B MID OPP

4P2B MID AS

5P3B END AS

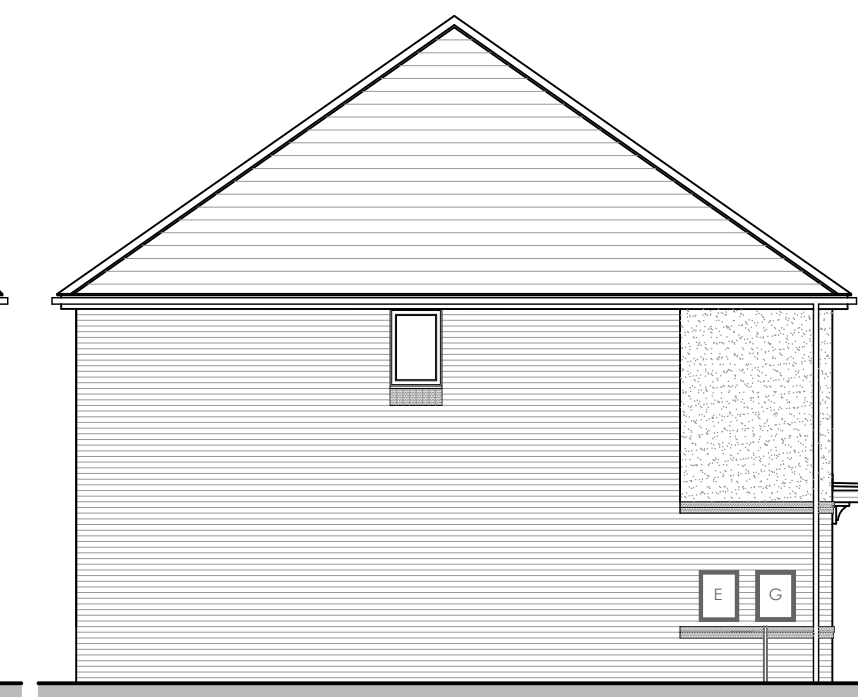


5P3B END AS
SIDE ELEVATION

Rev:	Description:	Date:




Castle Green Homes,
Unit 20,
St. Asaph Business Park,
Ffordd Richard Davies, St Asaph,
Denbighshire. LL17 0LJ.
Tel. 01745 536677

Site:	
Title:	5P3B 4P2B 4 Block Plans
Scale:	1:100 @ A3
Date:	02.11.22
Ref:	PL01
Rev:	-

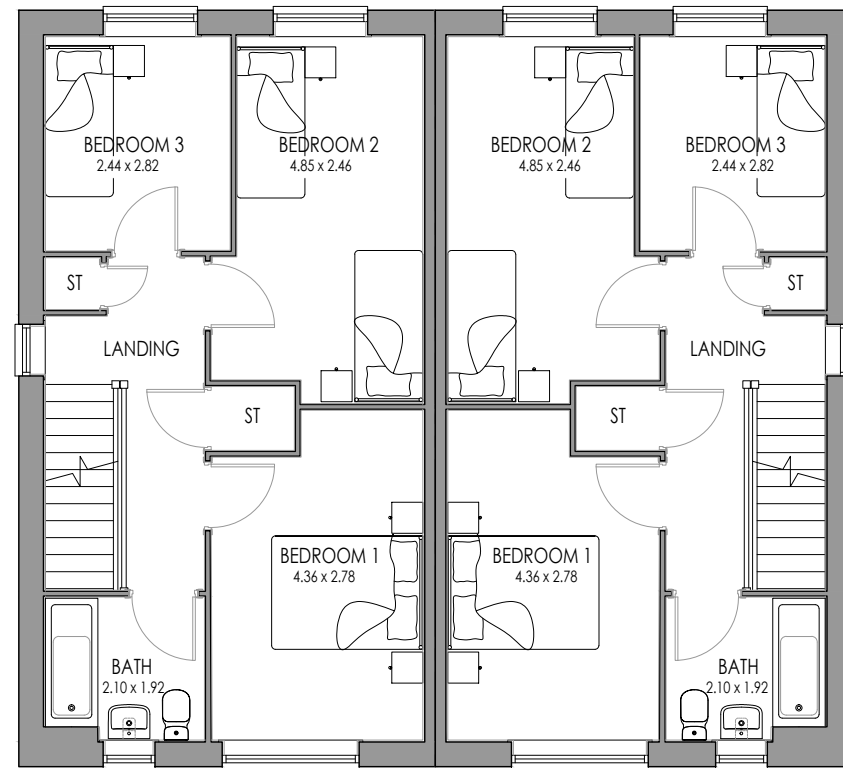

5P3B END AS
FIRST FLOOR

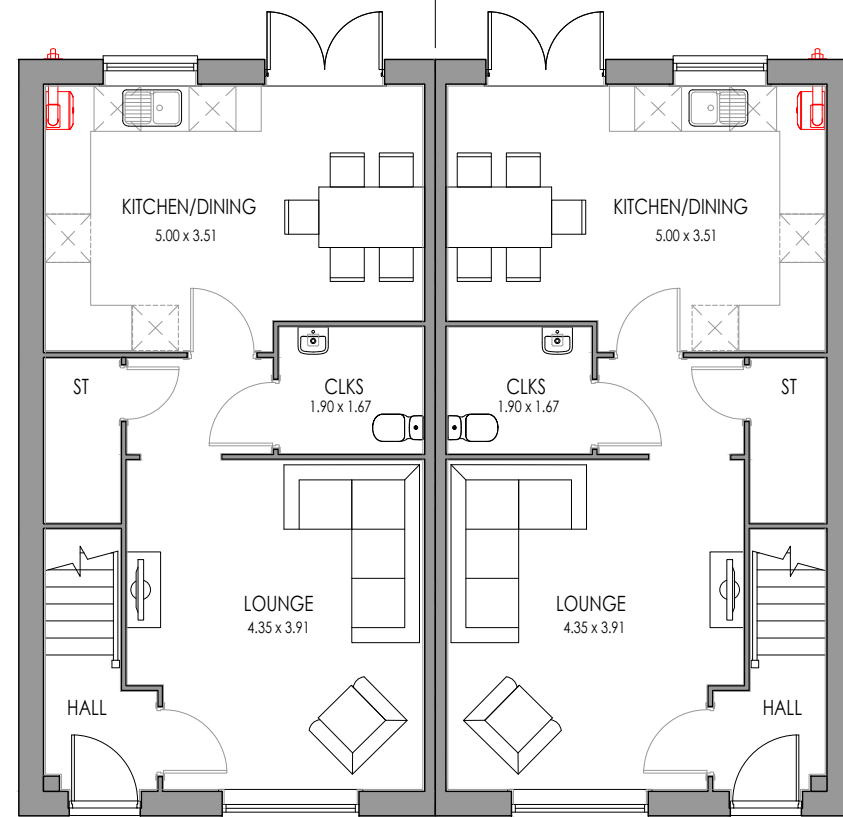

5P3B END AS
GROUND FLOOR

Rev:	Description:	Date:



Castle Green Homes,
Unit 20,
St. Asaph Business Park,
Ffordd Richard Davies, St Asaph,
Denbighshire. LL17 0LJ.
Tel. 01745 536677

Site:	
Title: 5P3B Semi Plans	
Scale: 1:100 @ A3	Date: 02.11.22
Ref: PL01	Rev: -




5P3B END AS
FRONT ELEVATION



5P3B END AS
SIDE ELEVATION



5P3B END AS
REAR ELEVATION

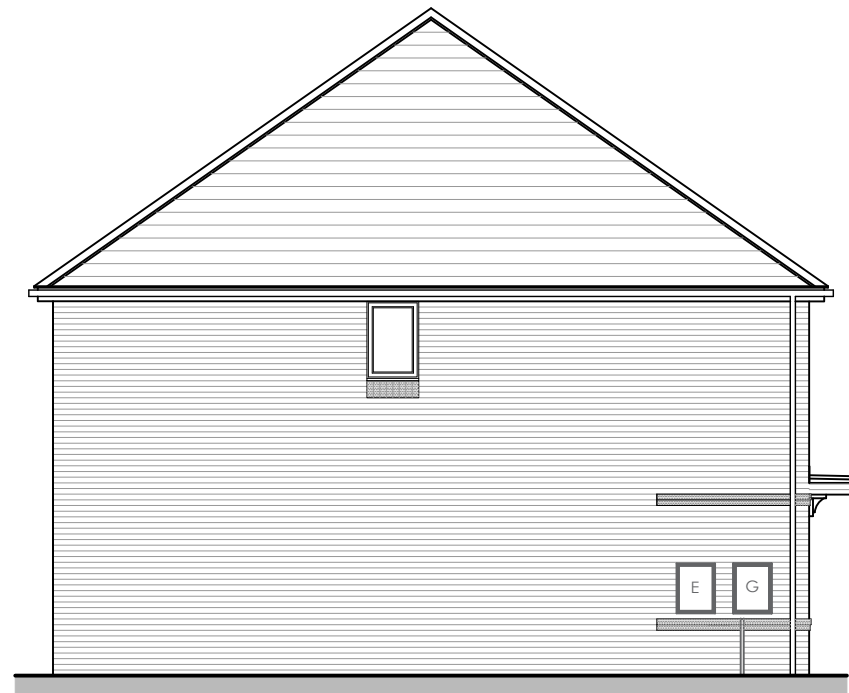

5P3B END AS
SIDE ELEVATION

Rev:	Description:	Date:



Castle Green Homes,
Unit 20,
St. Asaph Business Park,
Ffordd Richard Davies, St Asaph,
Denbighshire. LL17 0LJ.
Tel. 01745 536677

Site:	
-------	--

Title:	5P3B Semi Elevations (Brick)
--------	------------------------------

Scale:	1:100 @ A3	Date:	02.11.22
--------	------------	-------	----------

Ref:	PL02	Rev:	-
------	------	------	---




5P3B END
FRONT ELEVATION



5P3B END AS
SIDE ELEVATION



5P3B END AS
REAR ELEVATION

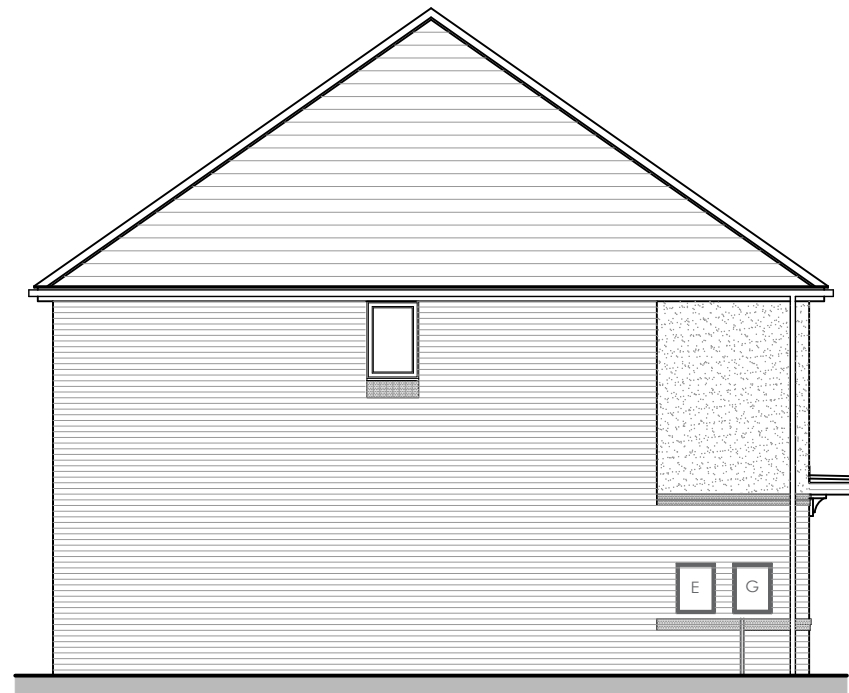


5P3B END AS
SIDE ELEVATION

Rev:	Description:	Date:




Castle Green Homes,
Unit 20,
St. Asaph Business Park,
Ffordd Richard Davies, St Asaph,
Denbighshire. LL17 0LJ.
Tel. 01745 536677

Site:	
Title: 5P3B Semi Elevations (Render)	
Scale: 1:100 @ A3	Date: 02.11.22
Ref: PL02	Rev: -

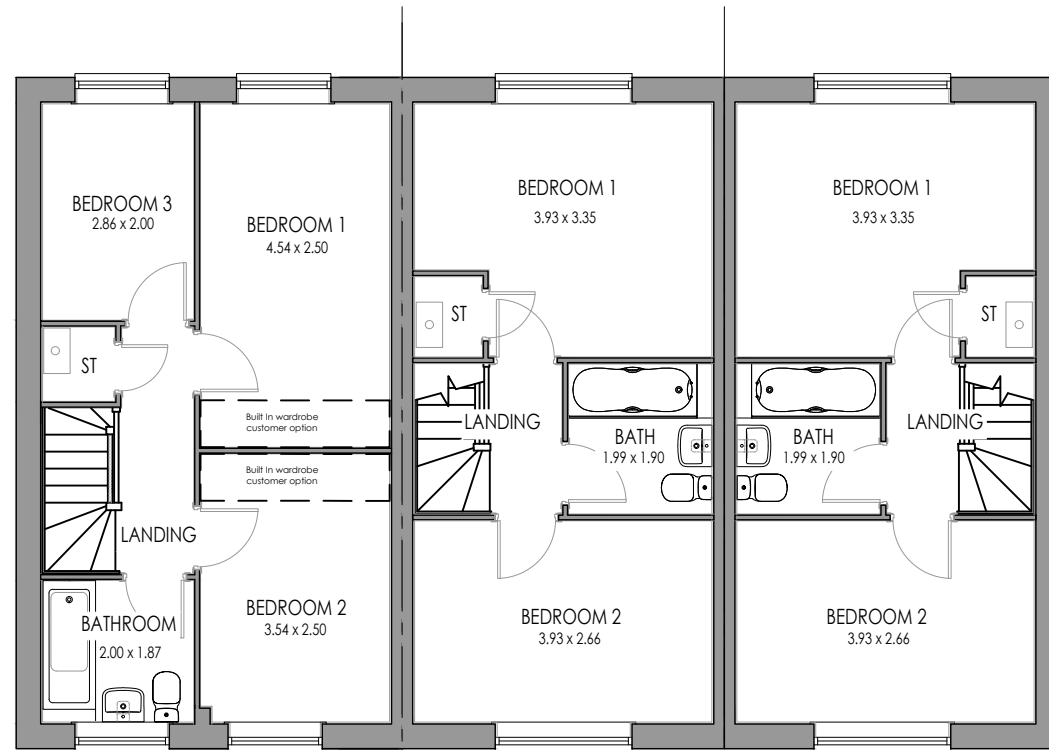

FIRST FLOOR

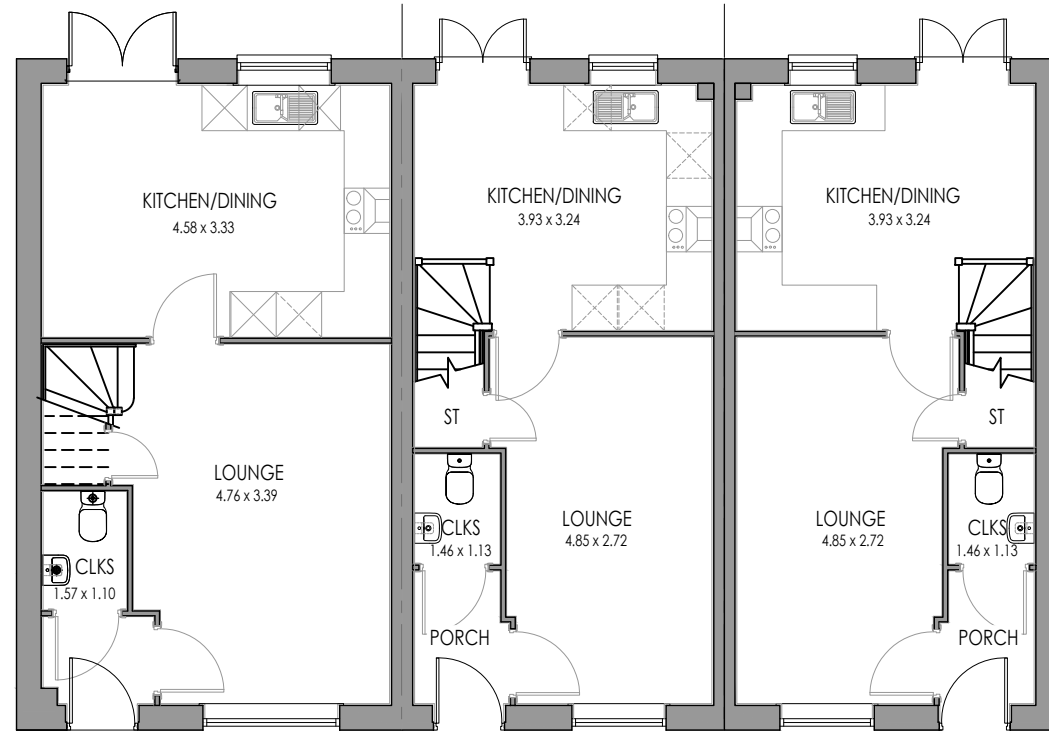

GROUND FLOOR

Rev:	Description:	Date:



Castle Green Homes,
 Unit 20,
 St. Asaph Business Park,
 Ffordd Richard Davies, St Asaph,
 Denbighshire. LL17 0LJ.
 Tel. 01745 536677

Site:	
-------	--

Title:	Highfield Oakley 3 Block Floor Plans
--------	--------------------------------------


Scale:	1:100 @ A3	Date:	02.11.22
--------	------------	-------	----------

Ref:	HIGHOAK. PL01	Rev:	-
------	---------------	------	---

Rev:	Description:	Date:




FRONT ELEVATION
HB1

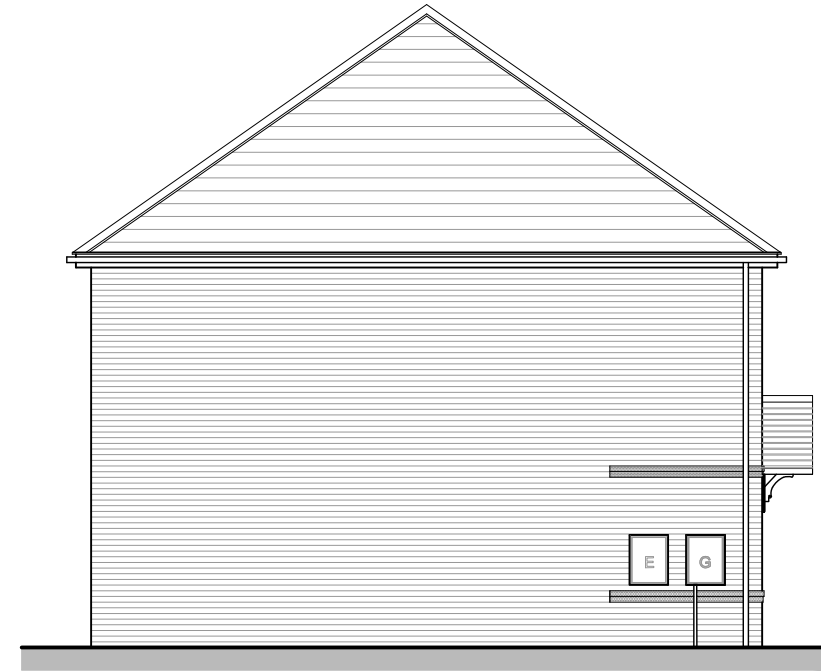

SIDE ELEVATION
HB1



REAR ELEVATION

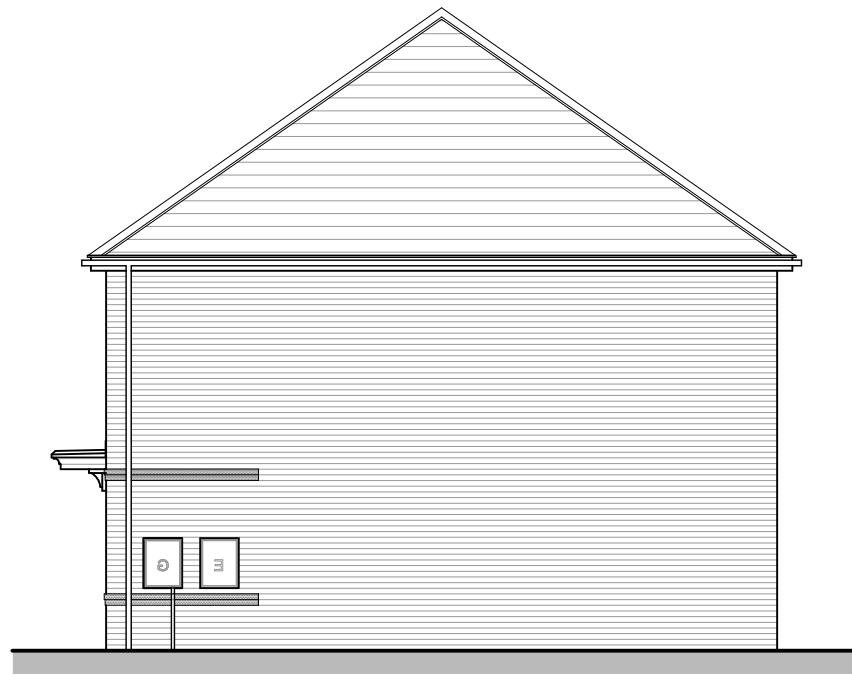

SIDE ELEVATION
HB1




Castle Green Homes,
Unit 20,
St. Asaph Business Park,
Ffordd Richard Davies, St Asaph,
Denbighshire. LL17 0LJ.
Tel. 01745 536677

Site:			
Title:	Highfield Oakley 3 Block Elevations (Brick)		
Scale:	1:100 @ A3	Date:	02.11.22
Ref:	HIGHOAK. PL02	Rev:	-

Rev:	Description:	Date:




FRONT ELEVATION
HR1

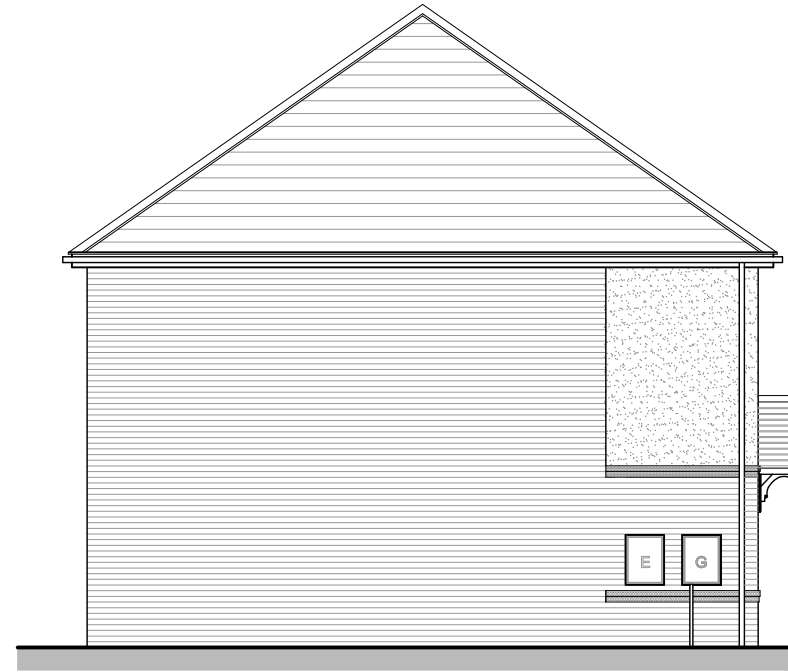

SIDE ELEVATION
HR1



REAR ELEVATION

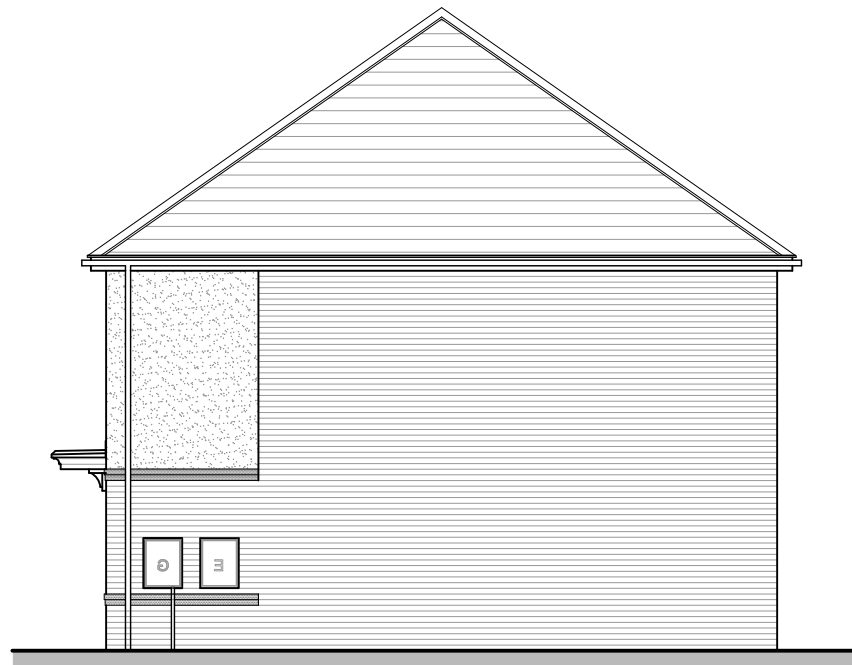

SIDE ELEVATION
HB1



Castle Green Homes,
Unit 20,
St. Asaph Business Park,
Ffordd Richard Davies, St Asaph,
Denbighshire. LL17 0LJ.
Tel. 01745 536677

Site: _____


Title: _____
Highfield Oakley 3 Block Elevations (Render)

Scale: _____
1:100 @ A3


Date: _____
02.11.22

Ref: _____
HIGHOAK. PL03

Rev: _____
-

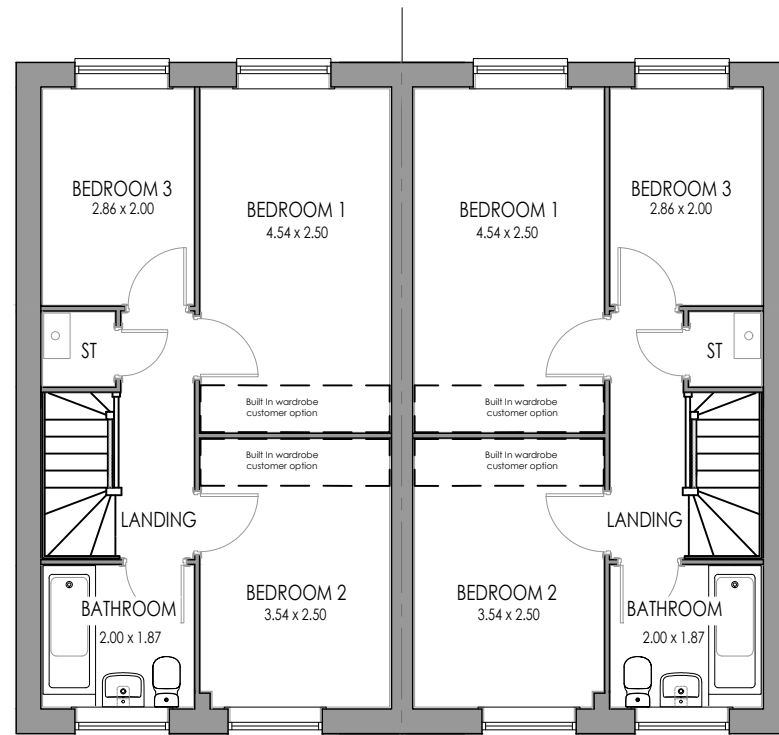

FIRST FLOOR

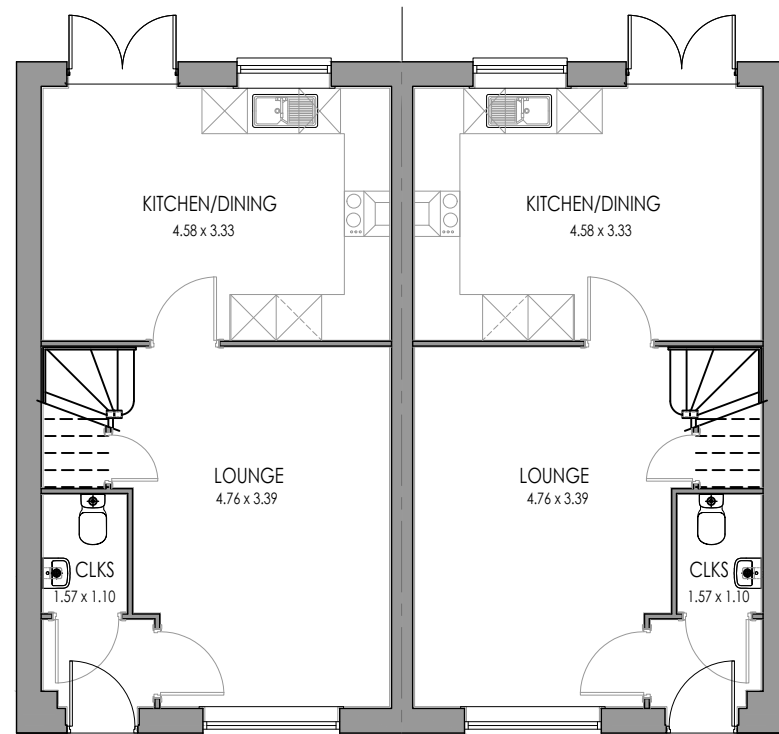

GROUND FLOOR

Rev:	Description:	Date:



Castle Green Homes,
 Unit 20,
 St. Asaph Business Park,
 Ffordd Richard Davies, St Asaph,
 Denbighshire. LL17 0LJ.
 Tel. 01745 536677

Site: _____

Title: Highfield Semi Floor Plans

Scale: 1:100 @ A3


Date: 02.11.22

Ref: HIGHSEMI. PL01

Rev: -




FRONT ELEVATION
HB1

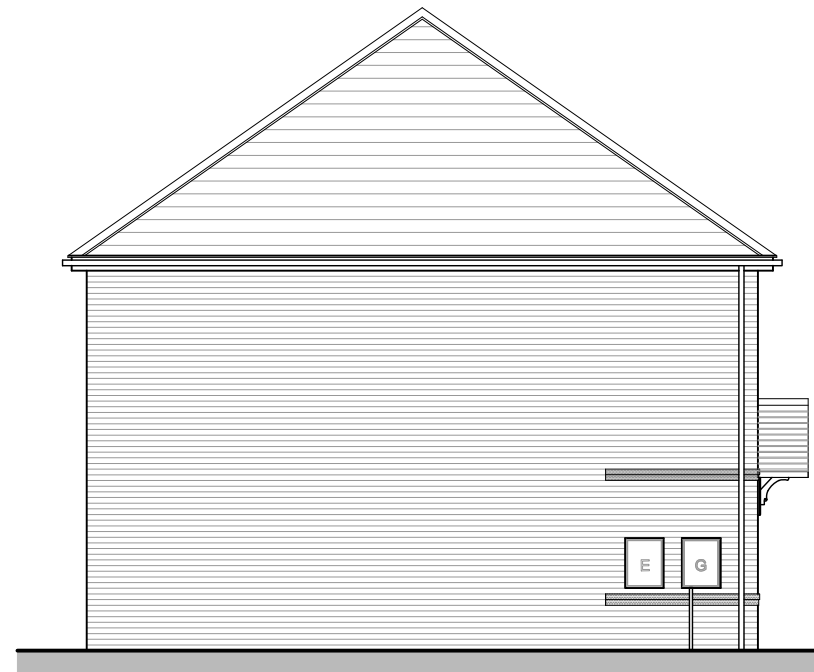

SIDE ELEVATION
HB1



REAR ELEVATION

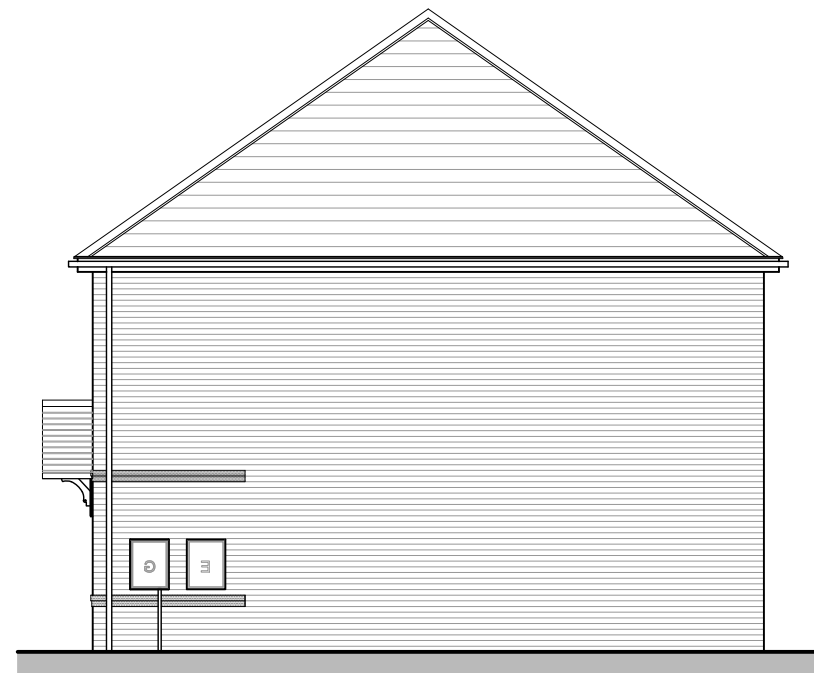

SIDE ELEVATION
HB1

Rev:	Description:	Date:



Castle Green Homes,
Unit 20,
St. Asaph Business Park,
Ffordd Richard Davies, St Asaph,
Denbighshire. LL17 0LJ.
Tel. 01745 536677

Site:	
-------	--

Title:	Highfield Semi Elevations (Brick)
--------	-----------------------------------

Scale:	1:100 @ A3
--------	------------


Date:	02.11.22
-------	----------

Ref:	HIGHSEMI.PL02
------	---------------

Rev:	-
------	---




FRONT ELEVATION
HR1

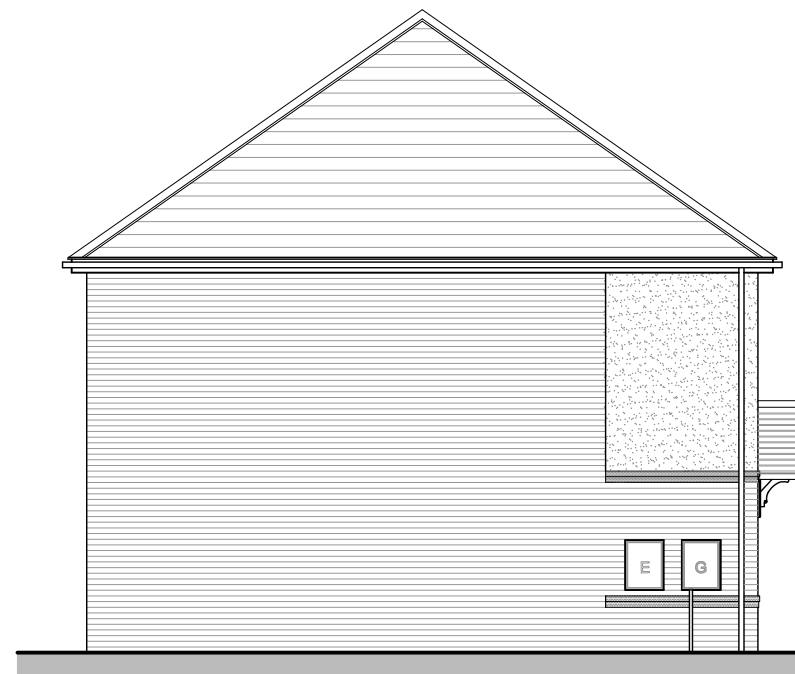

SIDE ELEVATION
HR1



REAR ELEVATION

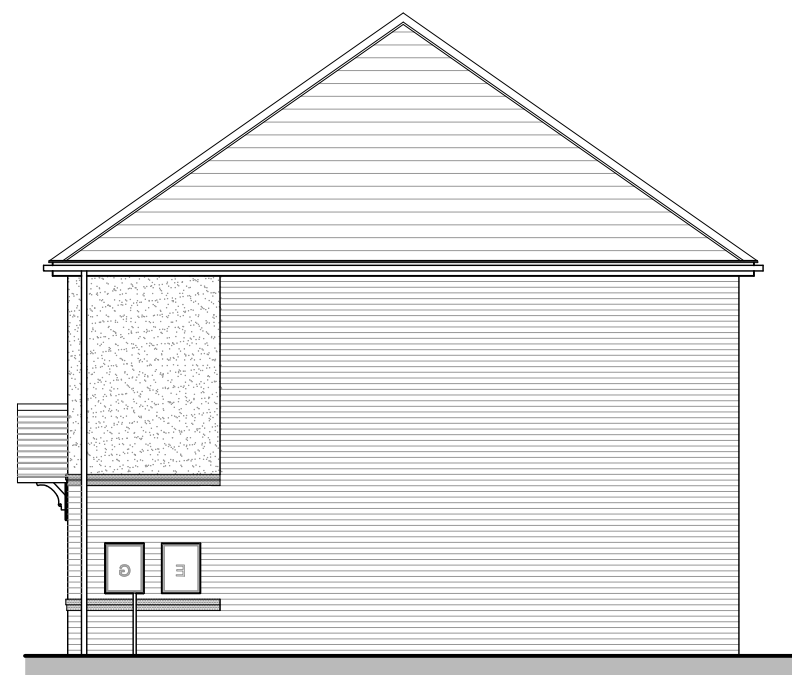

SIDE ELEVATION
HB1

Rev:	Description:	Date:



Castle Green Homes,
Unit 20,
St. Asaph Business Park,
Ffordd Richard Davies, St Asaph,
Denbighshire. LL17 0LJ.
Tel. 01745 536677

Site:	
-------	--


Title:	Highfield Semi Elevations (Render)
--------	------------------------------------

Scale:	1:100 @ A3
--------	------------


Date:	02.11.22
-------	----------

Ref:	HIGHSEMI.PL03
------	---------------

Rev:	-
------	---

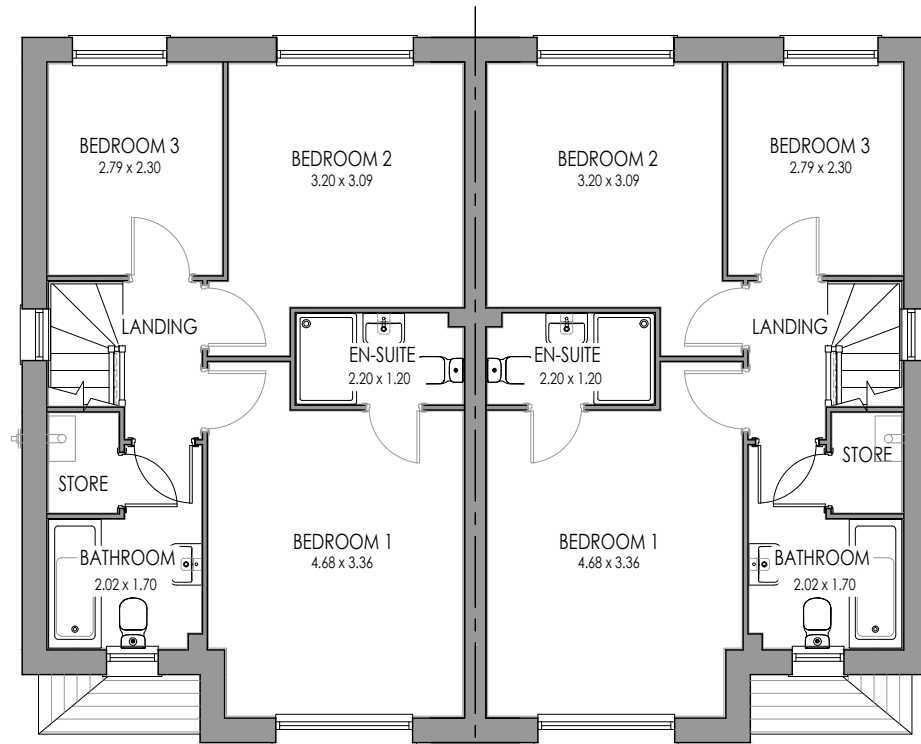

FIRST FLOOR

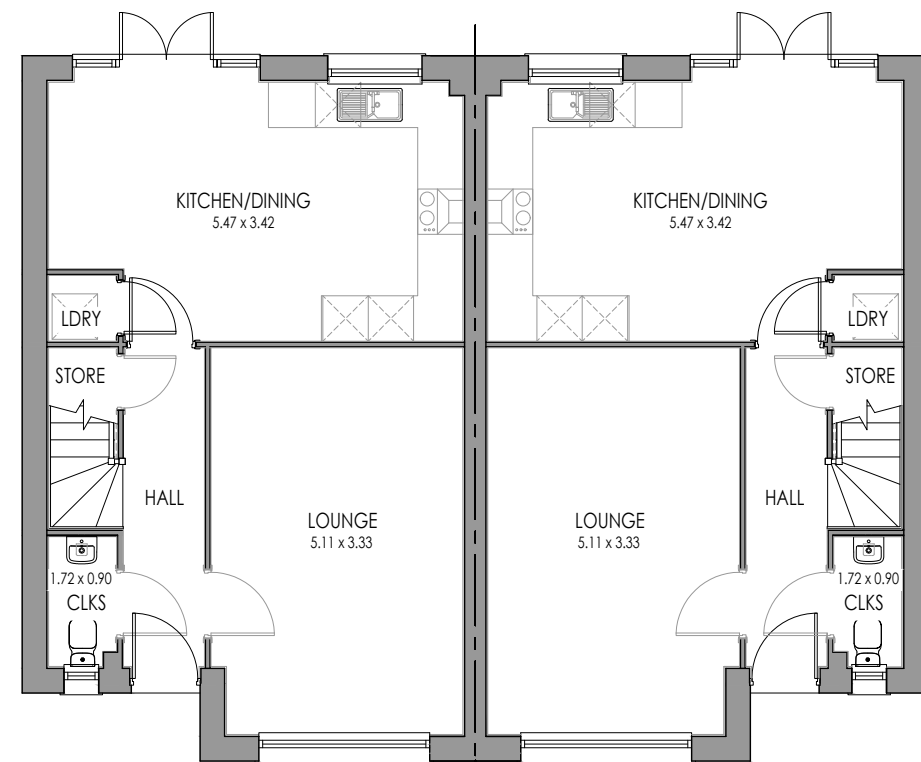

GROUND FLOOR

Rev:	Description:	Date:



Castle Green Homes,
 Unit 20,
 St. Asaph Business Park,
 Ffordd Richard Davies, St Asaph,
 Denbighshire. LL17 0LJ.
 Tel. 01745 536677

Site:	
-------	--

Title:	Marlow Semi Floor Plans
--------	-------------------------

Scale:	1:100 @ A3
--------	------------

Date:	02.11.22
-------	----------

Ref:	MARLSEMI. PL01
------	----------------

Rev:	-
------	---



FRONT ELEVATION



SIDE ELEVATION



REAR ELEVATION



SIDE ELEVATION

Rev:	Description:	Date:



Castle Green Homes,
 Unit 20,
 St. Asaph Business Park,
 Ffordd Richard Davies, St Asaph,
 Denbighshire. LL17 0LJ.
 Tel. 01745 536677

Site:	
-------	--

Title:	Marlow Semi Elevations (Brick)
--------	--------------------------------

Scale:	1:100 @ A3	Date:	02.11.22
--------	------------	-------	----------

Ref:	MARLSEMI.PL02	Rev:	-
------	---------------	------	---



FRONT ELEVATION



SIDE ELEVATION



REAR ELEVATION



SIDE ELEVATION

Rev:	Description:	Date:



Castle Green Homes,
 Unit 20,
 St. Asaph Business Park,
 Ffordd Richard Davies, St Asaph,
 Denbighshire. LL17 0LJ.
 Tel. 01745 536677



Site:	
-------	--

Title:	Marlow Semi Elevations (Render)
--------	---------------------------------

Scale:	1:100 @ A3	Date:	02.11.22
--------	------------	-------	----------

Ref:	MARLSEMI. PL03	Rev:	-
------	----------------	------	---

Rev:	Description:	Date:

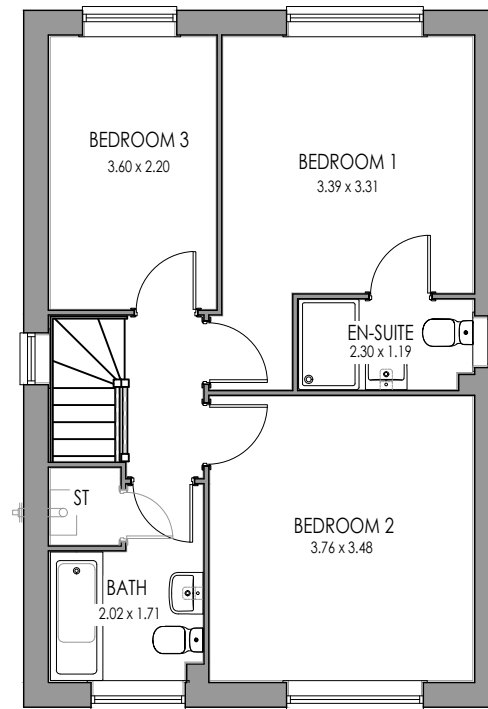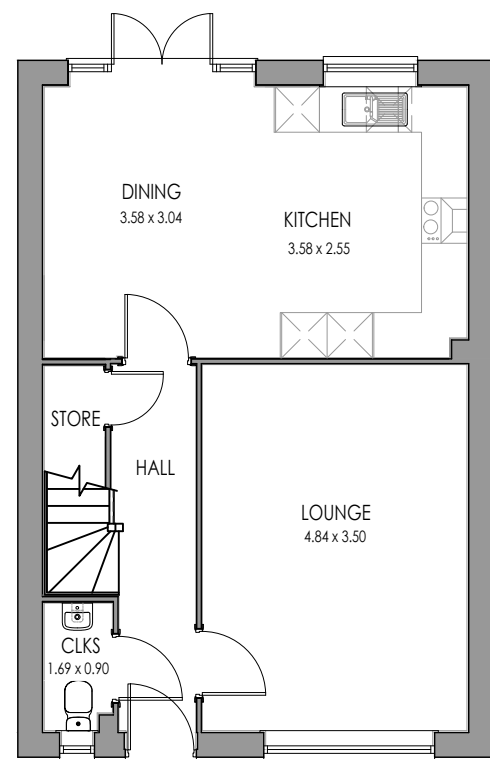

Castle Green Homes,
Unit 20,
St. Asaph Business Park,
Ffordd Richard Davies, St Asaph,
Denbighshire. LL17 0LJ.
Tel. 01745 536677

Site: _____

Title: **Oxford Floor Plans**

Scale: **1:100 @ A3**

Date: **02.11.22**

Ref: **OXF. PL01**

Rev: **-**




FRONT ELEVATION



SIDE ELEVATION



REAR ELEVATION

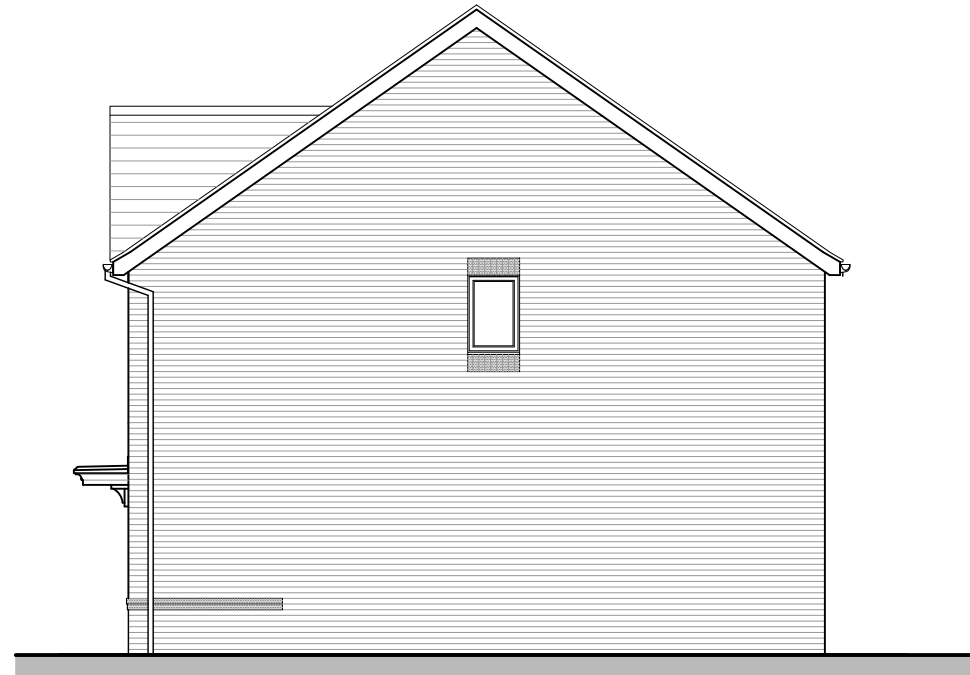

SIDE ELEVATION

Rev:	Description:	Date:



Castle Green Homes,
 Unit 20,
 St. Asaph Business Park,
 Ffordd Richard Davies, St Asaph,
 Denbighshire. LL17 0LJ.
 Tel. 01745 536677

Site: _____

Title: _____
 Oxford Elevations (Brick)

Scale: 1:100 @ A3

Date: 02.11.22

Ref: OXF. PL02

Rev: -




FRONT ELEVATION



SIDE ELEVATION



REAR ELEVATION

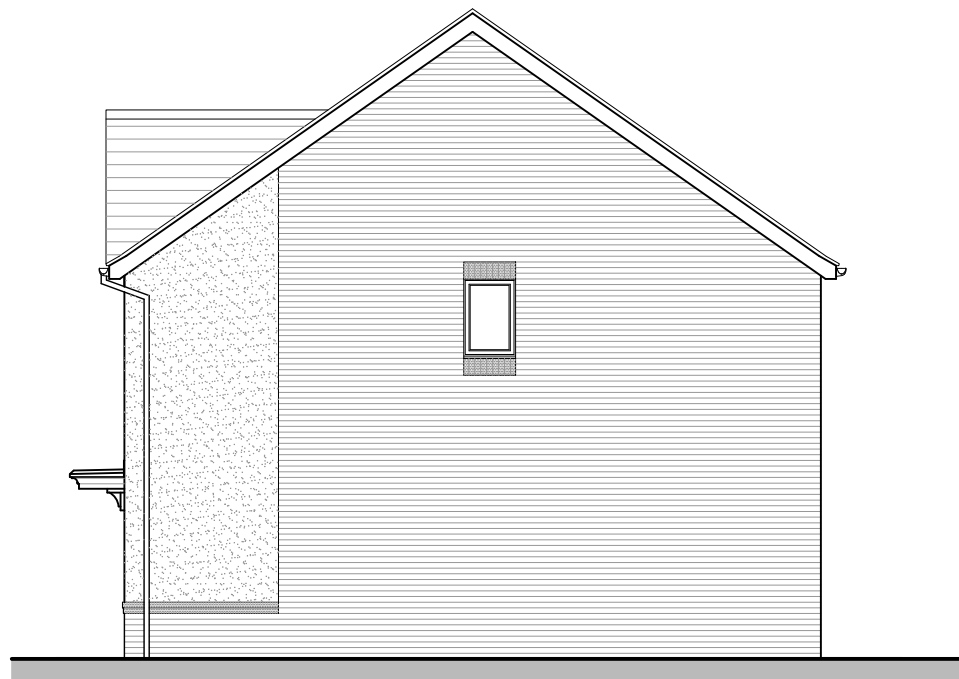

SIDE ELEVATION

Rev:	Description:	Date:



Castle Green Homes,
 Unit 20,
 St. Asaph Business Park,
 Ffordd Richard Davies, St Asaph,
 Denbighshire. LL17 0LJ.
 Tel. 01745 536677

Site: _____

Title: _____
 Oxford Elevations (Render)


Scale: _____
 1:100 @ A3

Date: _____
 02.11.22


Ref: _____
 OXF. PL03

Rev: _____
 -

Rev:	Description:	Date:

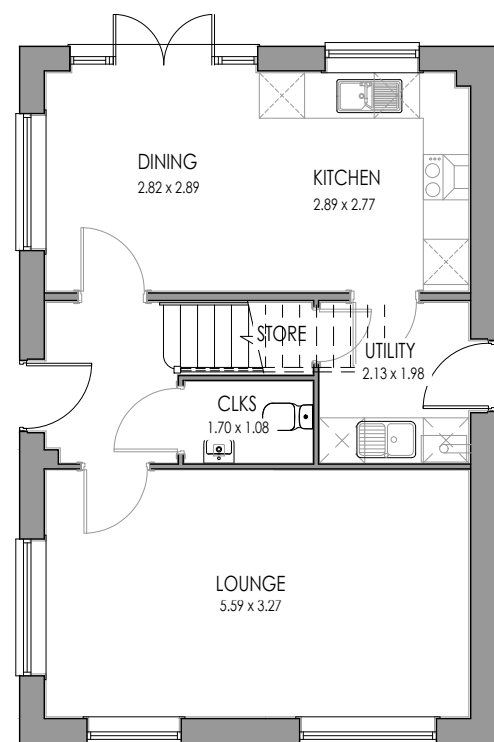

GROUND FLOOR

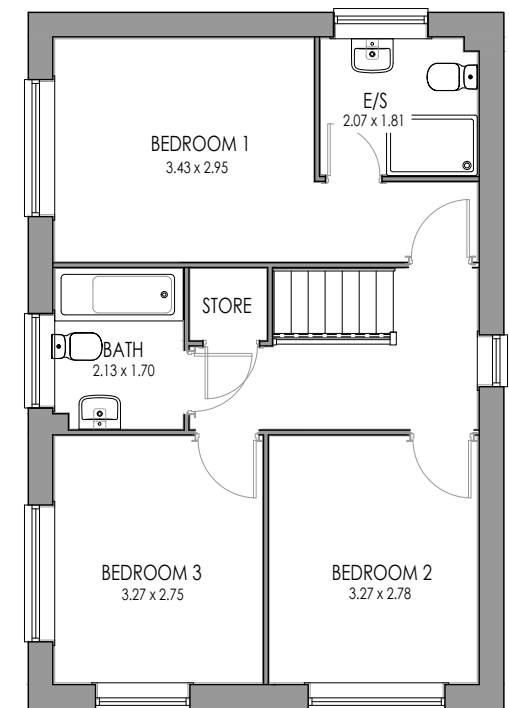

FIRST FLOOR



Castle Green Homes,
 Unit 20,
 St. Asaph Business Park,
 Ffordd Richard Davies, St Asaph,
 Denbighshire. LL17 0LJ.
 Tel. 01745 536677

Site: _____

Title: **Henley Floor Plans**

Scale: **1:100 @ A3**

Date: **02.11.22**

Ref: **HENL. PL01**

Rev: **-**



FRONT ELEVATION



SIDE ELEVATION



REAR ELEVATION



SIDE ELEVATION

Rev:	Description:	Date:



Castle Green Homes,
 Unit 20,
 St. Asaph Business Park,
 Ffordd Richard Davies, St Asaph,
 Denbighshire. LL17 0LJ.
 Tel. 01745 536677

Site:	
-------	--

Title:	Henley Elevations (Brick)
--------	---------------------------

Scale:	1:100 @ A3
--------	------------

Date:	02.11.22
-------	----------

Ref:	HENL. PL02
------	------------

Rev:	-
------	---



FRONT ELEVATION



SIDE ELEVATION



REAR ELEVATION



SIDE ELEVATION

Rev:	Description:	Date:



Castle Green Homes,
 Unit 20,
 St. Asaph Business Park,
 Ffordd Richard Davies, St Asaph,
 Denbighshire. LL17 0LJ.
 Tel. 01745 536677

Site:	
-------	--


Title:	Henley Floor Elevations (Render)
--------	----------------------------------

Scale:	1:100 @ A3
--------	------------


Date:	02.11.22
-------	----------

Ref:	HENL. PL03
------	------------

Rev:	-
------	---

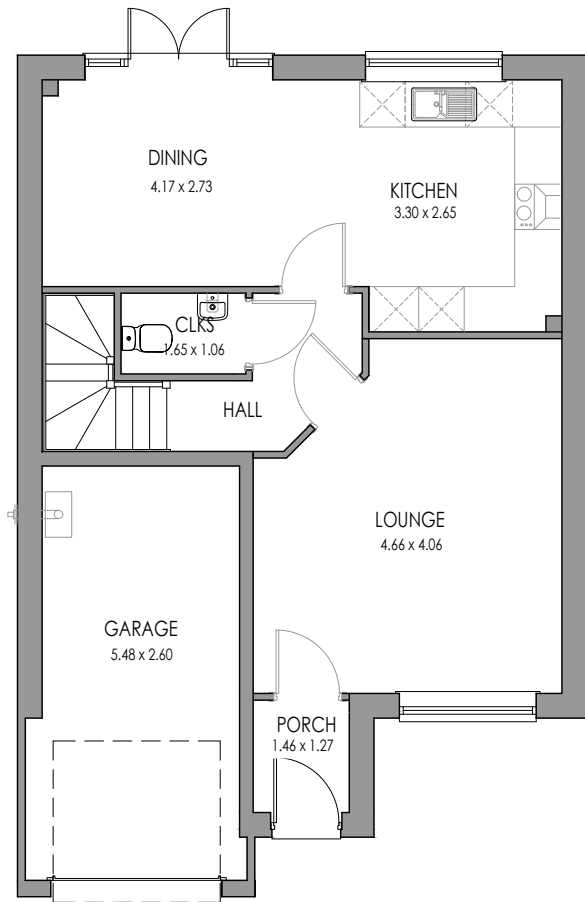

GROUND FLOOR

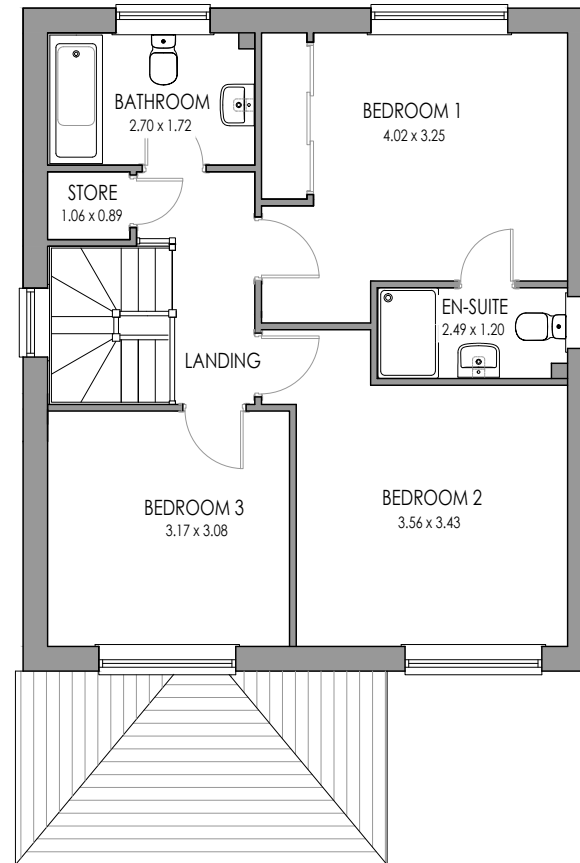

FIRST FLOOR

Rev:	Description:	Date:



Castle Green Homes,
 Unit 20,
 St. Asaph Business Park,
 Ffordd Richard Davies, St Asaph,
 Denbighshire. LL17 0LJ.
 Tel. 01745 536677

Site:	-
-------	---

Title:	Evesham Floor Plans
--------	---------------------

Scale:	1:100 @ A3
--------	------------


Date:	02.11.22
-------	----------

Ref:	EVE. PL01
------	-----------

Rev:	-
------	---




FRONT ELEVATION

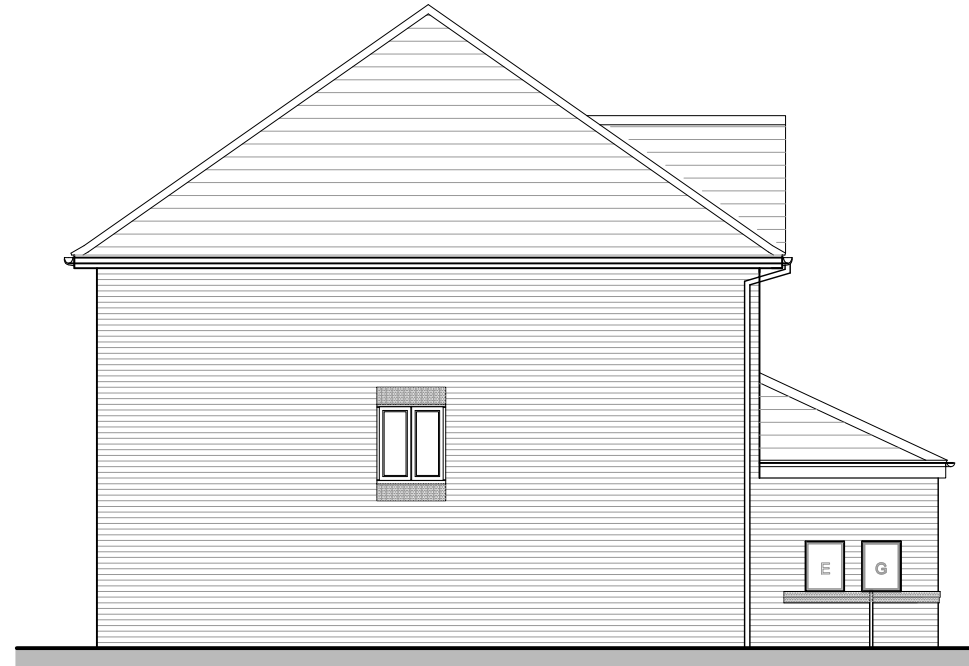

SIDE ELEVATION



REAR ELEVATION

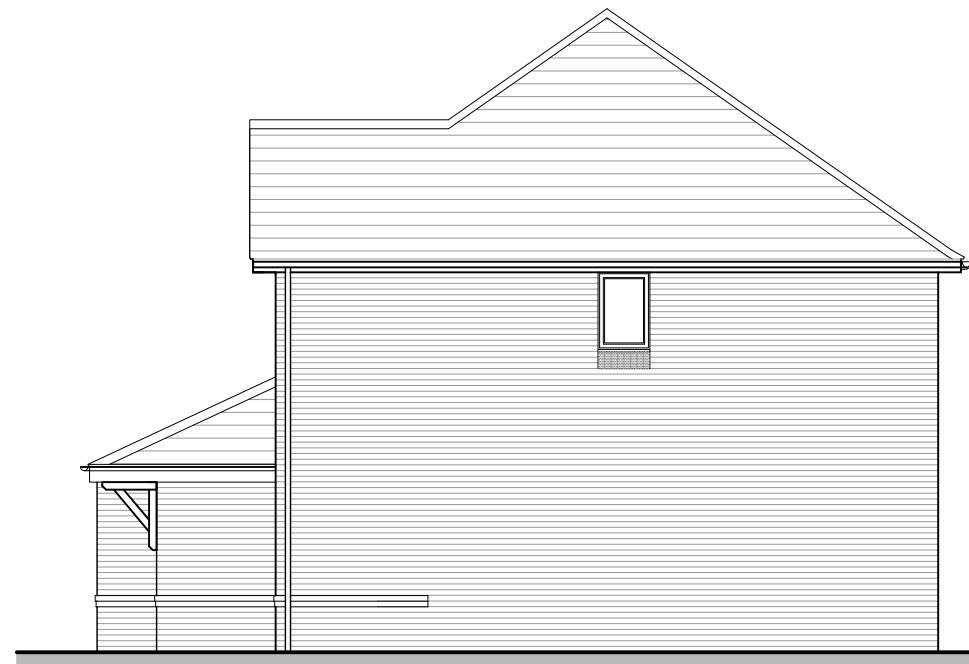

SIDE ELEVATION

Rev:	Description:	Date:




Castle Green Homes,
 Unit 20,
 St. Asaph Business Park,
 Ffordd Richard Davies, St Asaph,
 Denbighshire. LL17 0LJ.
 Tel. 01745 536677

Site:	-	
Title:	Evesham Elevations (Brick)	
Scale:	1:100 @ A3	Date: 02.11.22
Ref:	EVE. PL02	Rev: -




FRONT ELEVATION

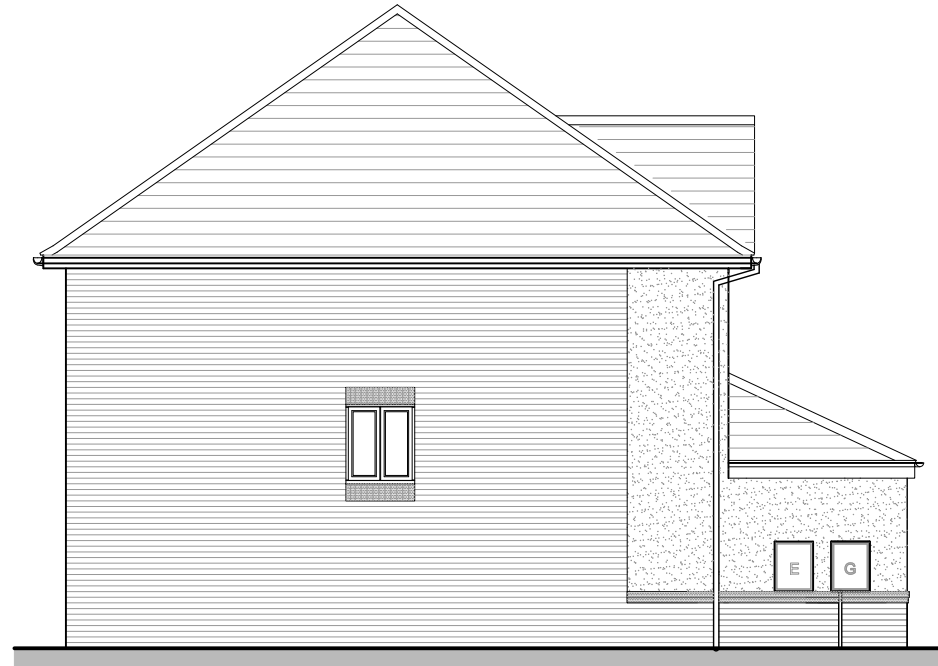

SIDE ELEVATION



REAR ELEVATION

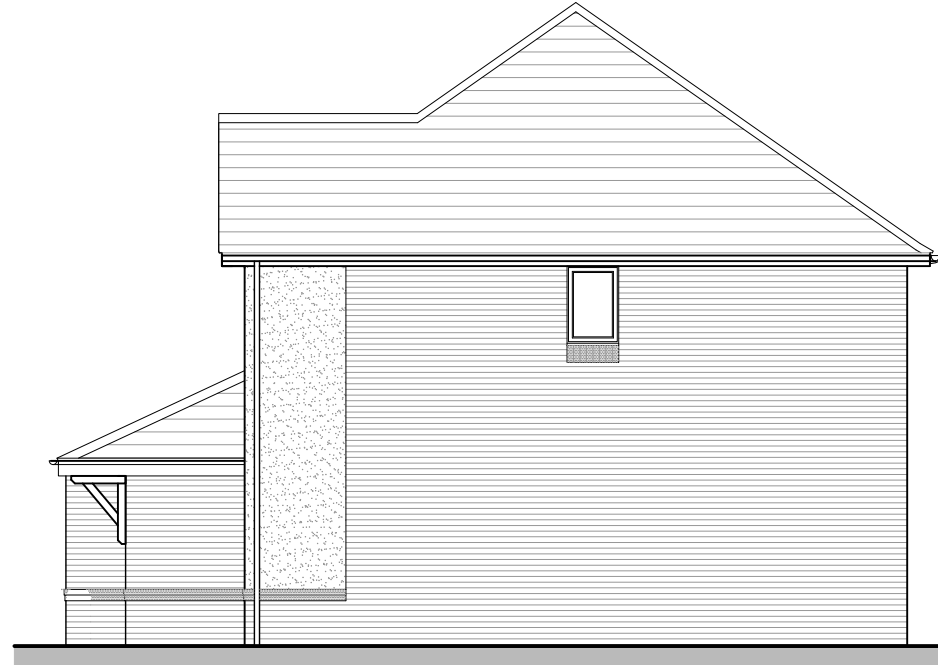

SIDE ELEVATION

Rev:	Description:	Date:



Castle Green Homes,
 Unit 20,
 St. Asaph Business Park,
 Ffordd Richard Davies, St Asaph,
 Denbighshire. LL17 0LJ.
 Tel. 01745 536677


Site:	-
-------	---

Title:	Evesham Elevations (Render)
--------	-----------------------------


Scale:	1:100 @ A3	Date:	02.11.22
--------	------------	-------	----------

Ref:	EVE. PL03	Rev:	-
------	-----------	------	---

Rev:	Description:	Date:

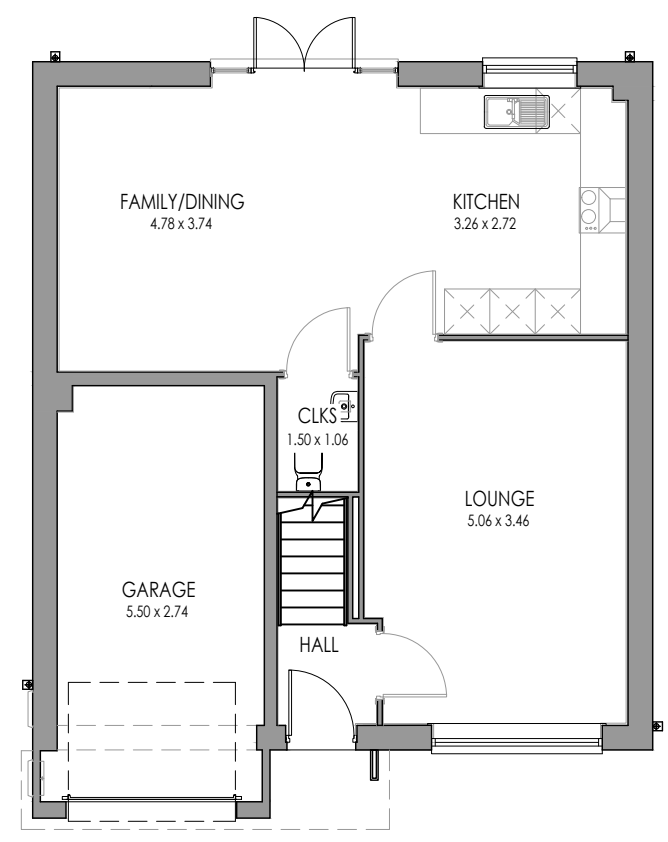

GROUND FLOOR

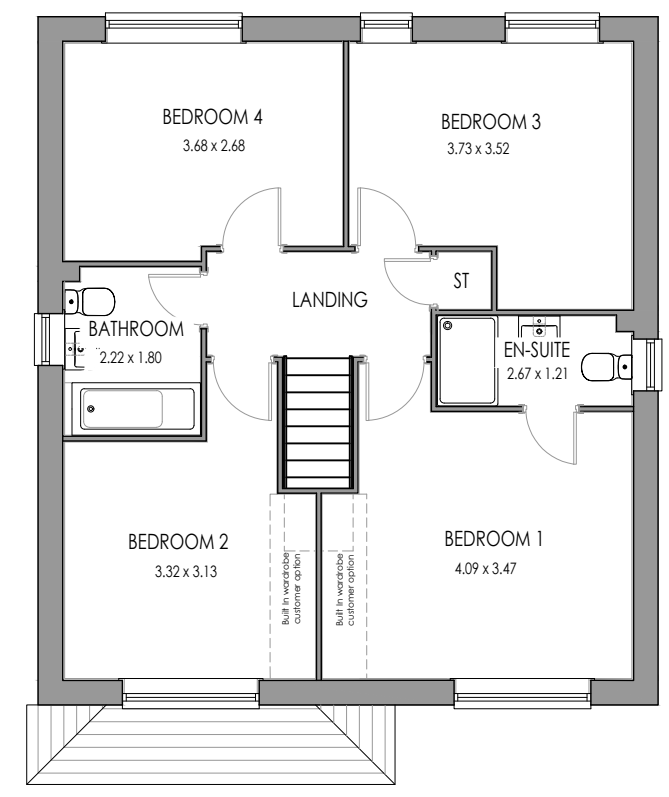

FIRST FLOOR



Castle Green Homes,
Unit 20,
St. Asaph Business Park,
Ffordd Richard Davies, St Asaph,
Denbighshire. LL17 0LJ.
Tel. 01745 536677

Site: _____

Title: **Beaumont Floor Plans**

Scale: **1:100 @ A3**


Date: **02.11.22**

Ref: **BEA. PL01**

Rev: **-**



FRONT ELEVATION

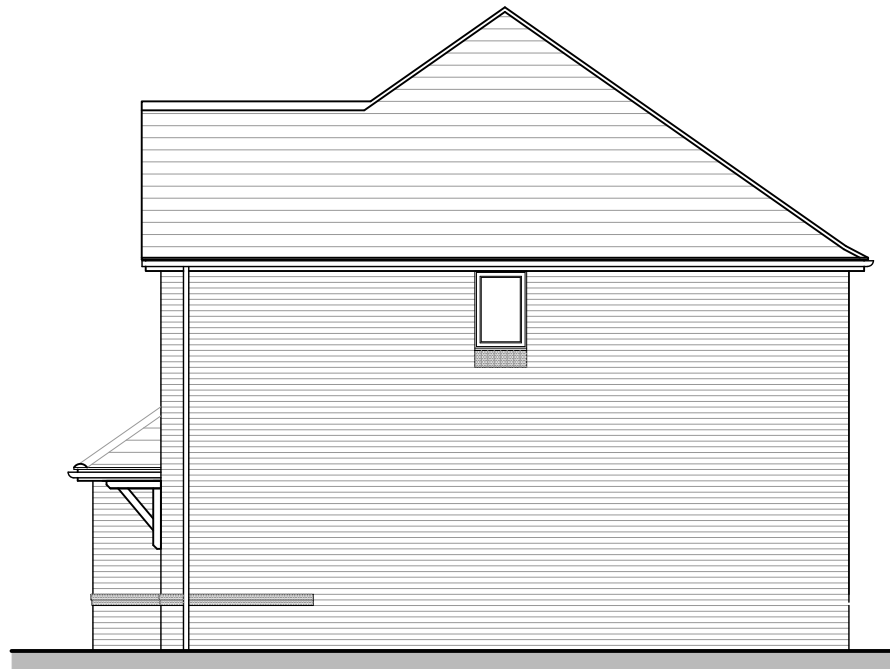

SIDE ELEVATION



REAR ELEVATION



SIDE ELEVATION

Rev:	Description:	Date:



Castle Green Homes,
 Unit 20,
 St. Asaph Business Park,
 Ffordd Richard Davies, St Asaph,
 Denbighshire. LL17 0LJ.
 Tel. 01745 536677

Site:	
-------	--


Title:	Beaumont Elevations (Brick)
--------	-----------------------------

Scale:	1:100 @ A3	Date:	02.11.22
--------	------------	-------	----------

Ref:	BEA. PL02	Rev:	-
------	-----------	------	---



FRONT ELEVATION

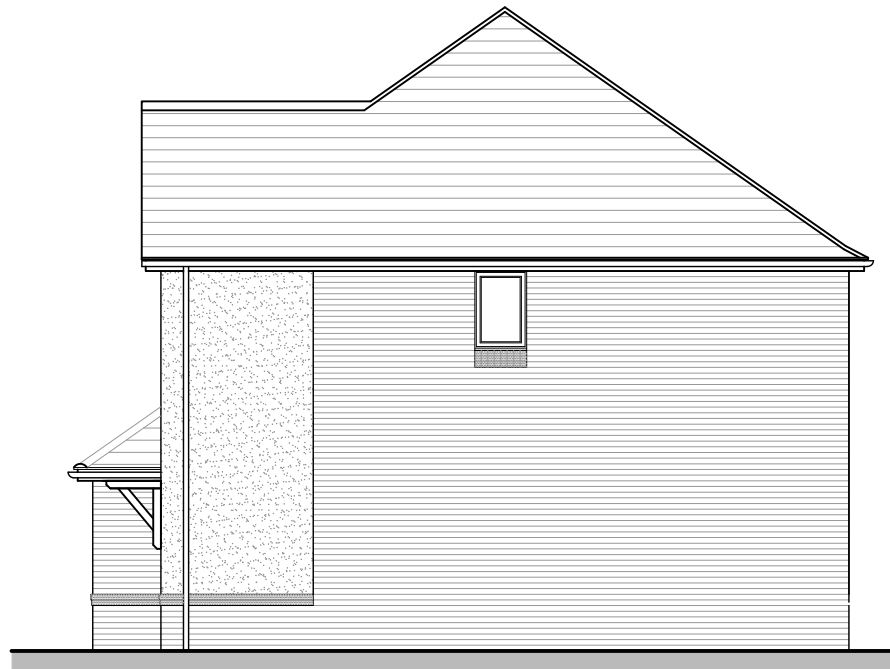

SIDE ELEVATION



REAR ELEVATION



SIDE ELEVATION

Rev:	Description:	Date:



Castle Green Homes,
 Unit 20,
 St. Asaph Business Park,
 Ffordd Richard Davies, St Asaph,
 Denbighshire. LL17 0LJ.
 Tel. 01745 536677

Site:	
-------	--


Title:	Beaumont Elevations (Render)
--------	------------------------------

Scale:	1:100 @ A3
--------	------------


Date:	02.11.22
-------	----------

Ref:	BEA. PL03
------	-----------

Rev:	-
------	---

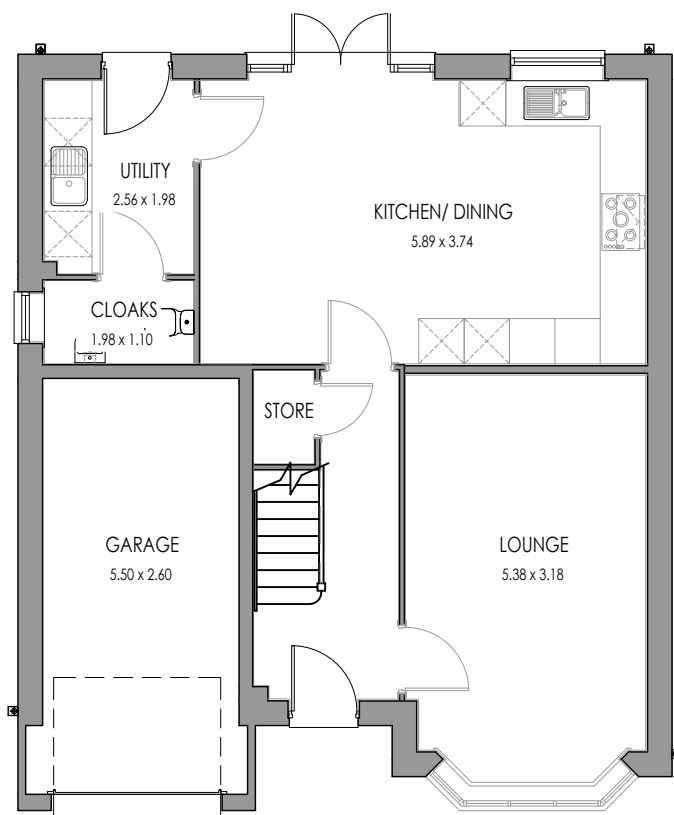

GROUND FLOOR PLAN

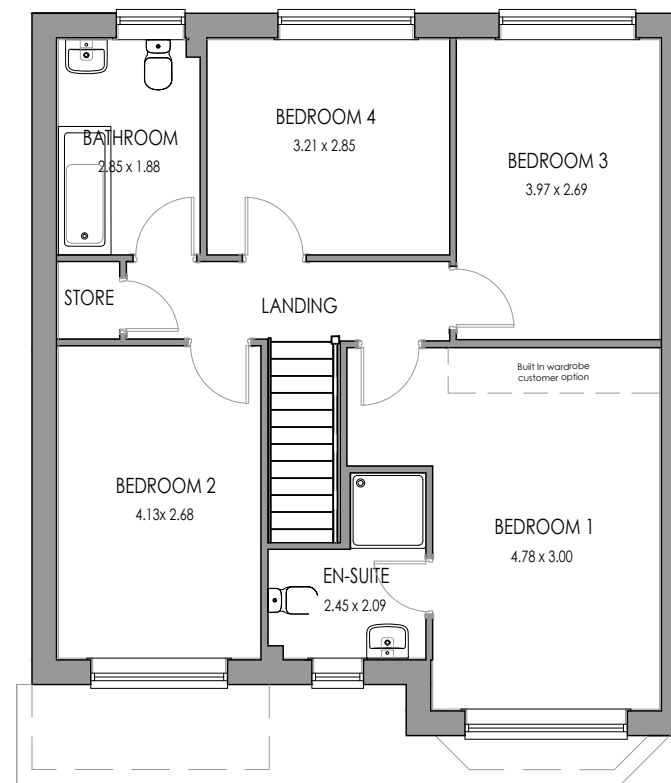

FIRST FLOOR PLAN

Rev:	Description:	Date:



Castle Green Homes,
 Unit 20,
 St. Asaph Business Park,
 Ffordd Richard Davies, St Asaph,
 Denbighshire. LL17 0LJ.
 Tel. 01745 536677

Site: _____

Title: **Wentworth Floor Plans**

Scale: **1:100 @ A3**


Date: **02.11.22**

Ref: **WEN. PL01**

Rev: **-**



FRONT ELEVATION

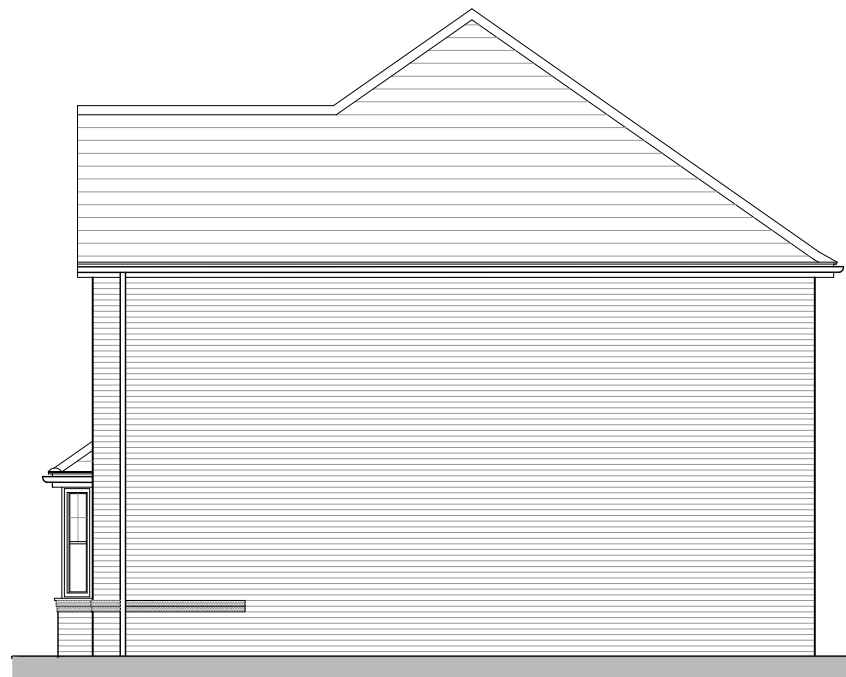

SIDE ELEVATION



REAR ELEVATION



SIDE ELEVATION

Rev:	Description:	Date:



Castle Green Homes,
 Unit 20,
 St. Asaph Business Park,
 Ffordd Richard Davies, St Asaph,
 Denbighshire. LL17 0LJ.
 Tel. 01745 536677

Site:	
-------	--


Title:	Wentworth Elevations (Brick)
--------	------------------------------

Scale:	1:100 @ A3	Date:	02.11.22
--------	------------	-------	----------

Ref:	WEN. PL02	Rev:	-
------	-----------	------	---




FRONT ELEVATION

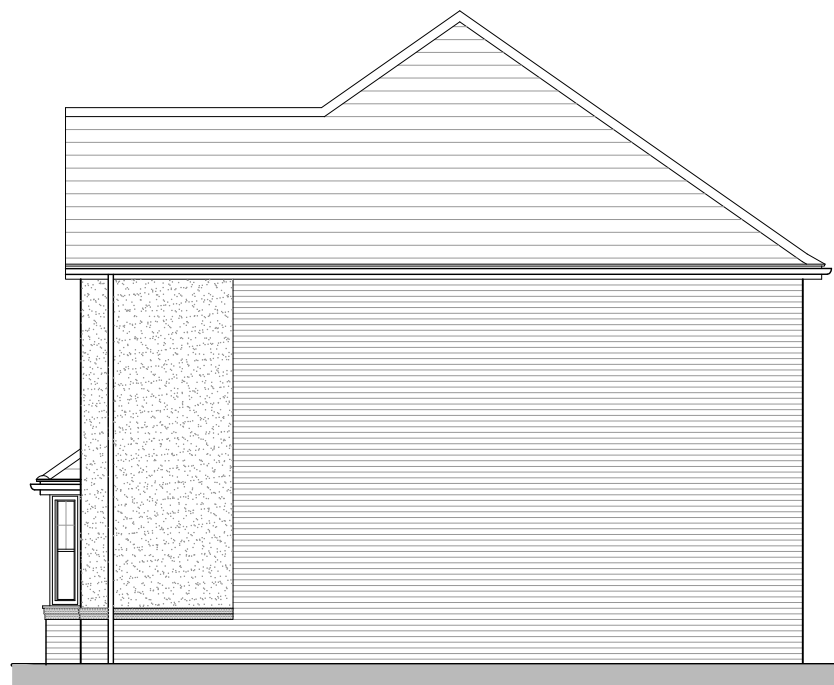

SIDE ELEVATION



REAR ELEVATION

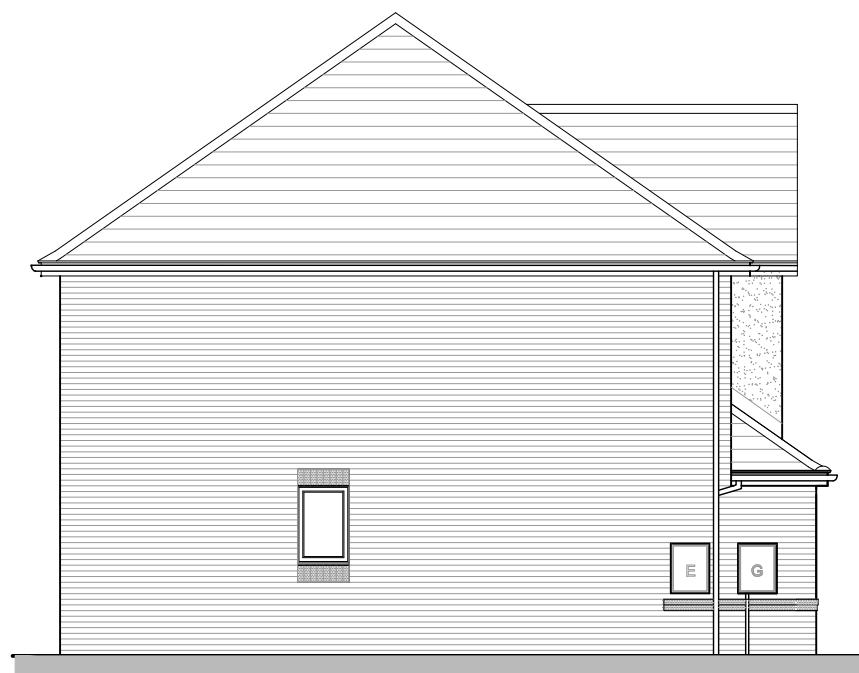

SIDE ELEVATION

Rev:	Description:	Date:



Castle Green Homes,
 Unit 20,
 St. Asaph Business Park,
 Ffordd Richard Davies, St Asaph,
 Denbighshire. LL17 0LJ.
 Tel. 01745 536677

Site:	
-------	--

Title:	Wentworth Elevations (Render)
--------	-------------------------------

Scale:	1:100 @ A3
--------	------------

Date:	02.11.22
-------	----------

Ref:	WEN. PL03
------	-----------

Rev:	-
------	---