


ELWY AS  
FIRST FLOOR

CLWYD MID AS  
FIRST FLOOR

CLWYD OPP  
FIRST FLOOR

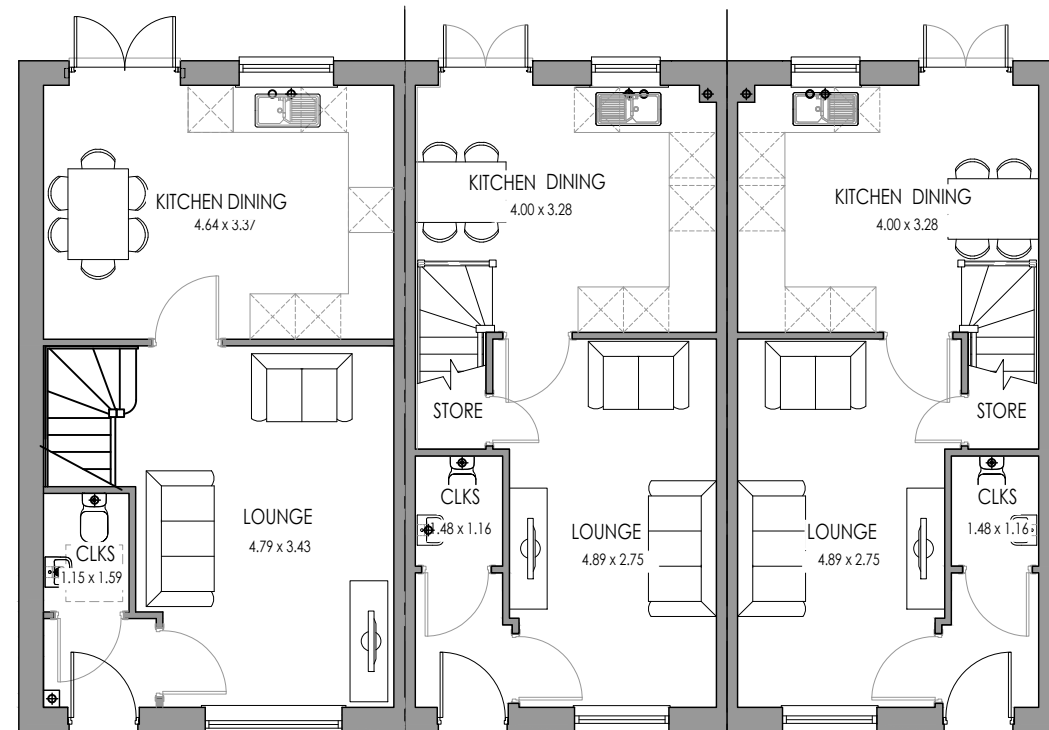

ELWY AS  
GROUND FLOOR

CLWYD MID AS  
GROUND FLOOR

CLWYD OPP  
GROUND FLOOR

Rev:	Description:	Date:



Castle Green Homes,  
Unit 20,  
St. Asaph Business Park,  
Ffordd Richard Davies, St Asaph,  
Denbighshire. LL17 0LJ.  
Tel. 01745 536677

Site:	Main Road, Rhosrobin, Wrexham
-------	-------------------------------

Title:	Elwy-Clwyd-Clwyd Floor Plans
--------	------------------------------

Scale:	1:100 @ A3	Date:	26.01.21
--------	------------	-------	----------


Ref:	MRRW - ELWYCLWY3. PL01	Rev:	-
------	------------------------	------	---



ELWY AS  
FRONT ELEVATION

CLWYD MID AS  
FRONT ELEVATION

CLWYD END OPP  
FRONT ELEVATION

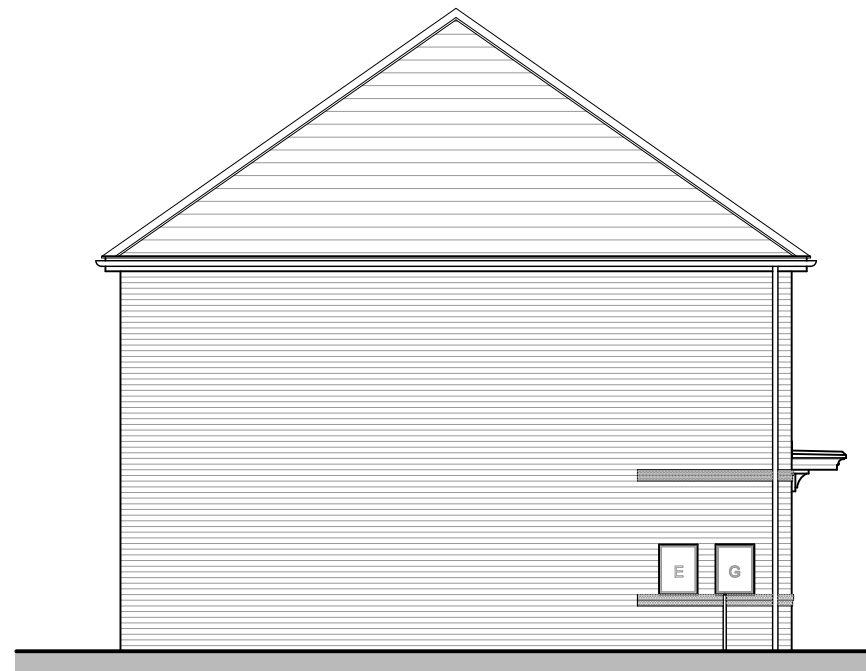


ELWY AS  
SIDE ELEVATION



CLWYD END OPP  
REAR ELEVATION

CLWYD MID AS  
REAR ELEVATION

ELWY AS  
REAR ELEVATION

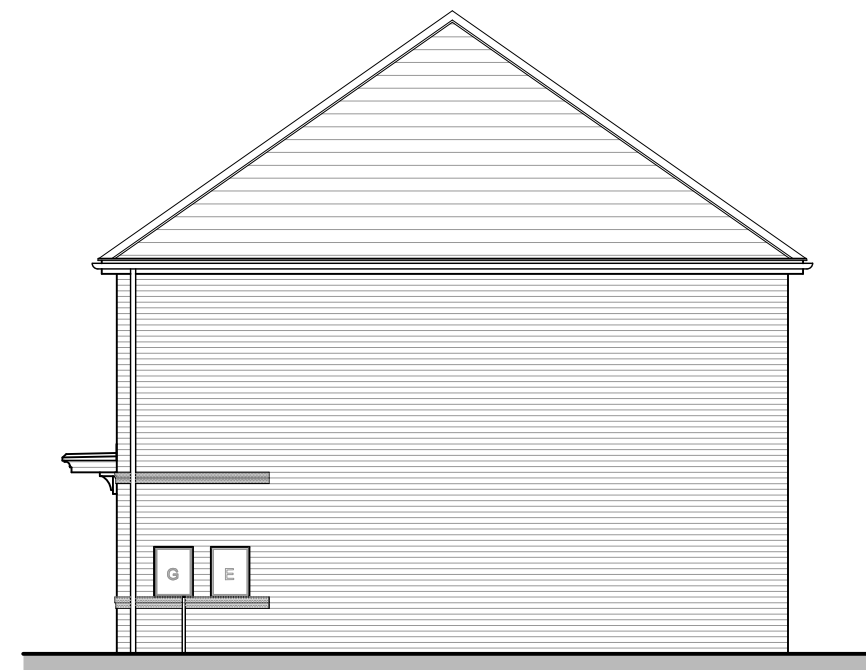

CLWYD END OPP  
SIDE ELEVATION

Rev:	Description:	Date:



Castle Green Homes,  
Unit 20,  
St. Asaph Business Park,  
Ffordd Richard Davies, St Asaph,  
Denbighshire. LL17 0LJ.  
Tel. 01745 536677

Site:	
Main Road, Rhosrobin, Wrexham	
Title: Elwy-Clwyd-Clwyd Elevations (Brick)	
Scale: 1:100 @ A3	Date: 26.01.21
Ref: MRRW - ELWYCLWY3. PL02	Rev: -



ELWY GB1 AS  
FRONT ELEVATION

CLWYD MID AS  
FRONT ELEVATION

CLWYD END OPP  
FRONT ELEVATION




ELWY GB1 AS  
SIDE ELEVATION



CLWYD END OPP  
REAR ELEVATION

CLWYD MID AS  
REAR ELEVATION

ELWY AS  
REAR ELEVATION

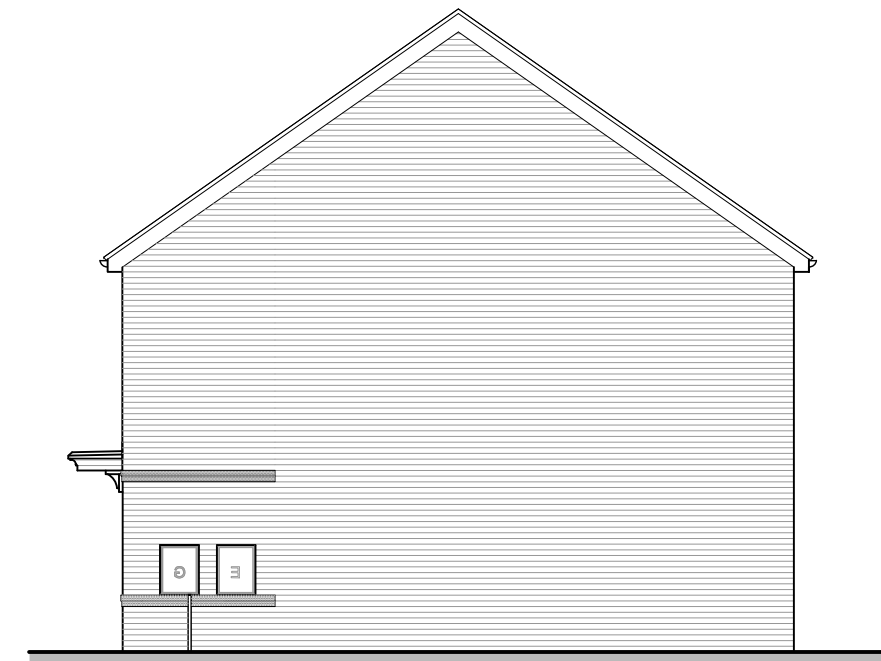

CLWYD END OPP  
SIDE ELEVATION

Rev:	Description:	Date:



Castle Green Homes,  
Unit 20,  
St. Asaph Business Park,  
Ffordd Richard Davies, St Asaph,  
Denbighshire. LL17 0LJ.  
Tel. 01745 536677


Site:	Main Road, Rhosrobin, Wrexham	
Title:	Elwy-Clwyd-Clwyd Elevations Gable (Brick)	
Scale:	1:100 @ A3	Date: 26.01.21
Ref:	MRRW - ELWYCLWY3. PL03	Rev: -



ELWY GR1 AS  
FRONT ELEVATION

CLWYD MID AS  
FRONT ELEVATION

CLWYD END OPP  
FRONT ELEVATION

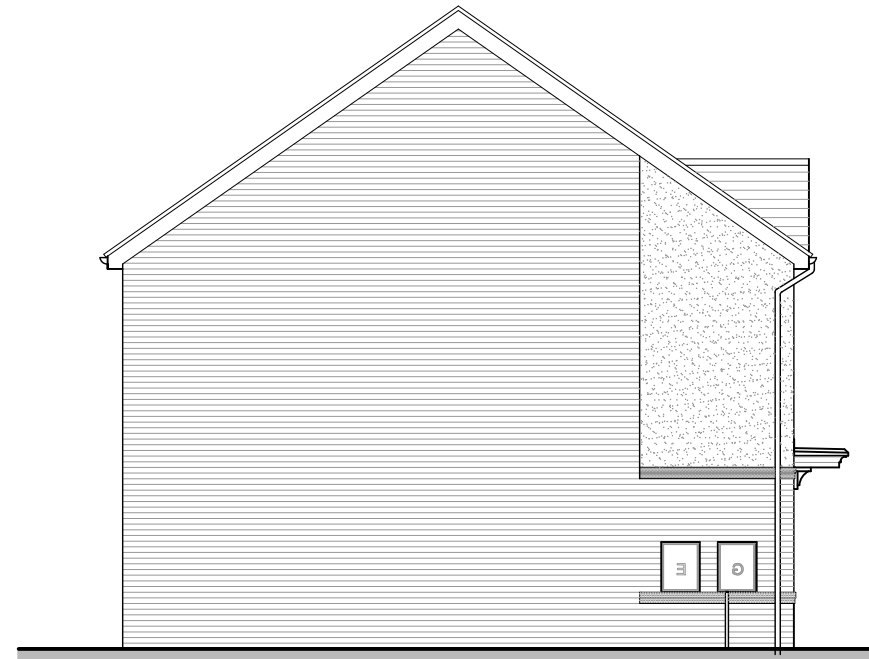


ELWY GR1 AS  
SIDE ELEVATION



CLWYD END OPP  
REAR ELEVATION

CLWYD MID AS  
REAR ELEVATION

ELWY AS  
REAR ELEVATION

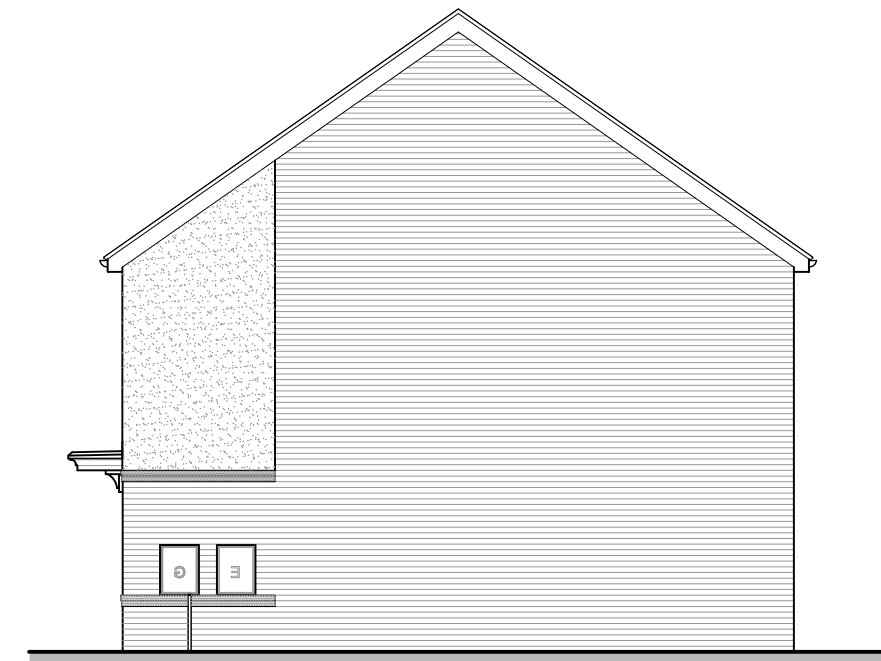

CLWYD END OPP  
SIDE ELEVATION


Rev:	Description:	Date:



Castle Green Homes,  
Unit 20,  
St. Asaph Business Park,  
Ffordd Richard Davies, St Asaph,  
Denbighshire. LL17 0LJ.  
Tel. 01745 536677

Site:	Main Road, Rhosrobin, Wrexham	
Title:	Elwy-Clwyd-Clwyd Elevations Gable (Render)	
Scale:	1:100 @ A3	Date: 26.01.21
Ref:	MRRW - ELWYCLWY3. PL03	Rev: -




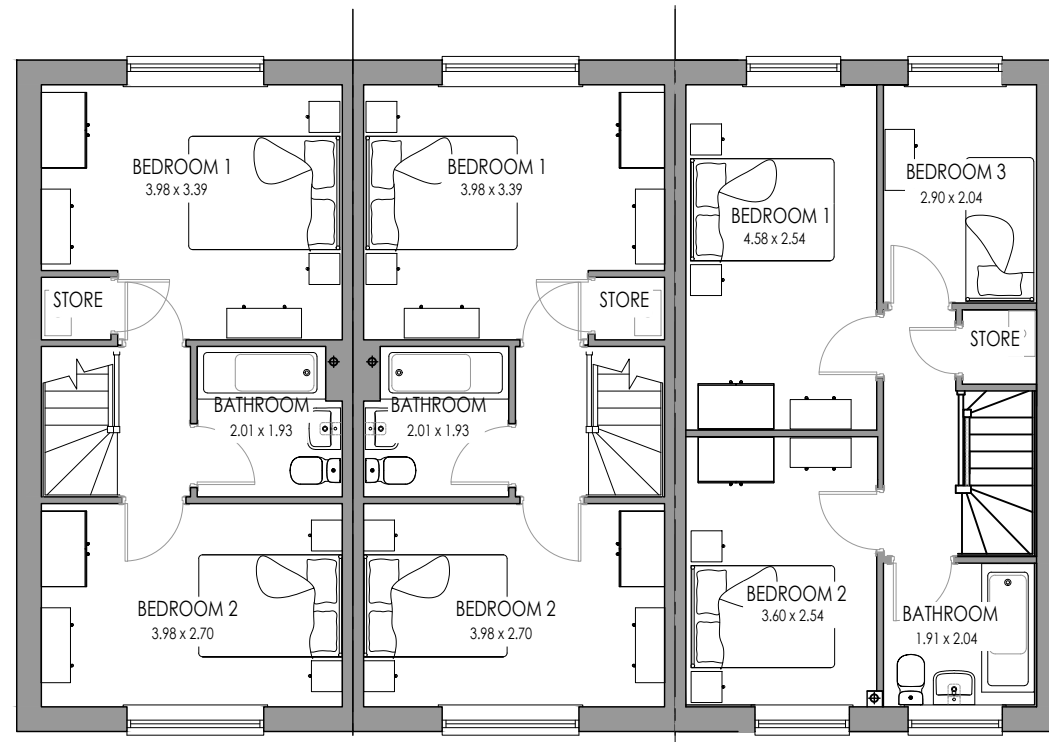

CLWYD AS  
FIRST FLOOR

CLWYD MID OPP  
FIRST FLOOR

ELWY OPP  
FIRST FLOOR

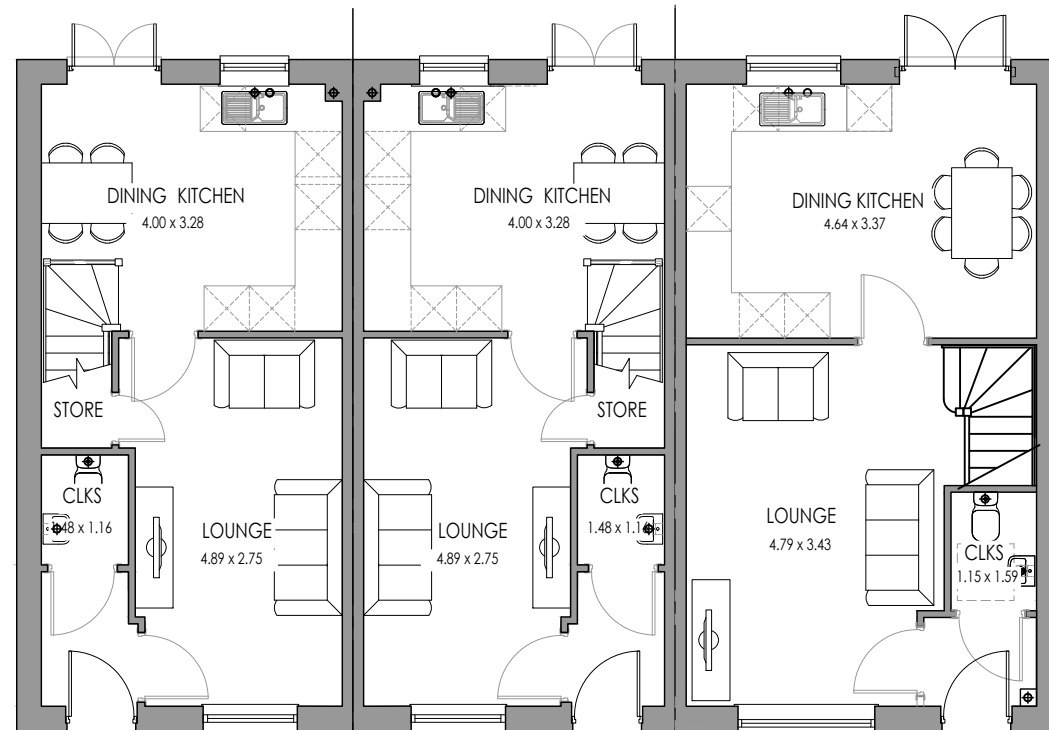

CLWYD AS  
GROUND FLOOR

CLWYD MID OPP  
GROUND FLOOR

ELWY OPP  
GROUND FLOOR

Rev:	Description:	Date:



Castle Green Homes,  
Unit 20,  
St. Asaph Business Park,  
Ffordd Richard Davies, St Asaph,  
Denbighshire. LL17 0LJ.  
Tel. 01745 536677

Site: **Main Road, Rhosrobin, Wrexham**

Title: **Clwyd-Clwyd-Elwy Floor Plans**

Scale: **1:100 @ A3**

Date: **26.01.21**

Ref: **MRRW - CLWYELWY3. PL01**

Rev: **-**


Rev:	Description:	Date:



CLWYD AS  
FRONT ELEVATION

CLWYD MID OPP  
FRONT ELEVATION

ELWY OPP  
FRONT ELEVATION

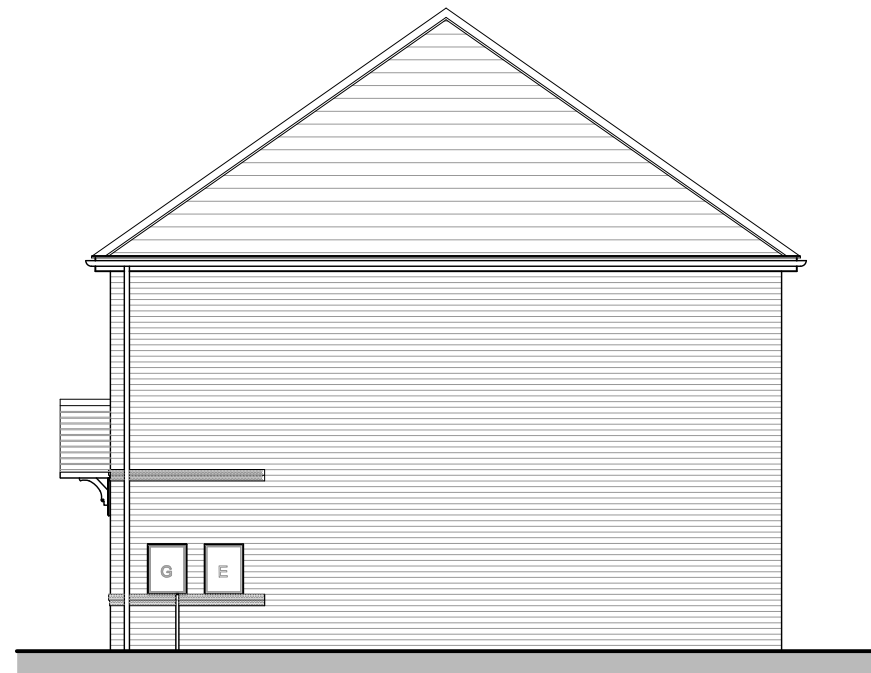


ELWY OPP  
SIDE ELEVATION



ELWY OPP  
REAR ELEVATION

CLWYD MID OPP  
REAR ELEVATION

CLWYD AS  
REAR ELEVATION

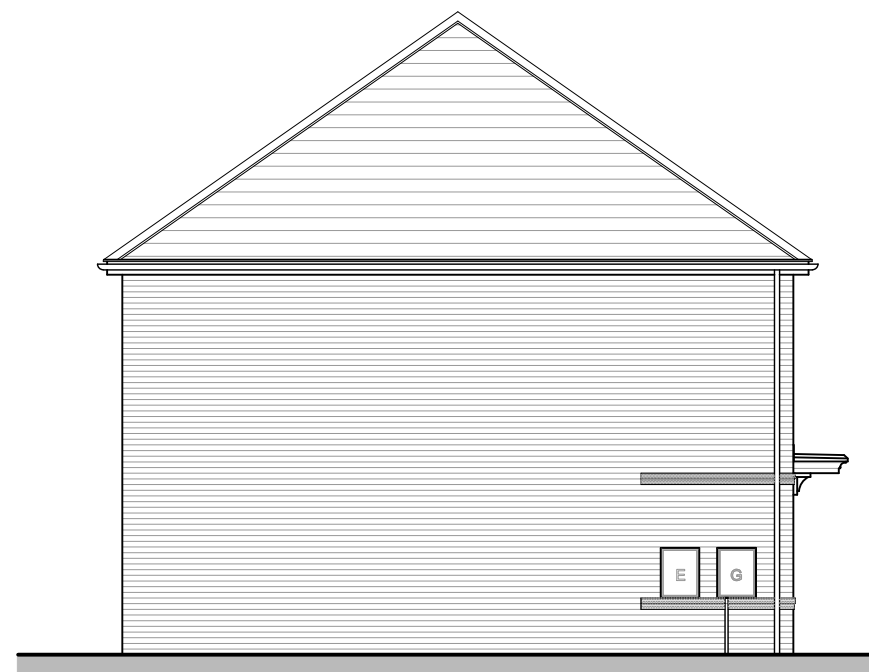

CLWYD AS  
SIDE ELEVATION



Castle Green Homes,  
Unit 20,  
St. Asaph Business Park,  
Ffordd Richard Davies, St Asaph,  
Denbighshire. LL17 0LJ.  
Tel. 01745 536677

Site: **Main Road, Rhosrobin, Wrexham**

Title: **Clwyd-Clwyd-Elwy Elevations**



Scale: **1:100 @ A3**

Date: **26.01.21**

Ref: **MRRW - CLWYELWY3. PL02**

Rev: **-**

Rev:	Description:	Date:

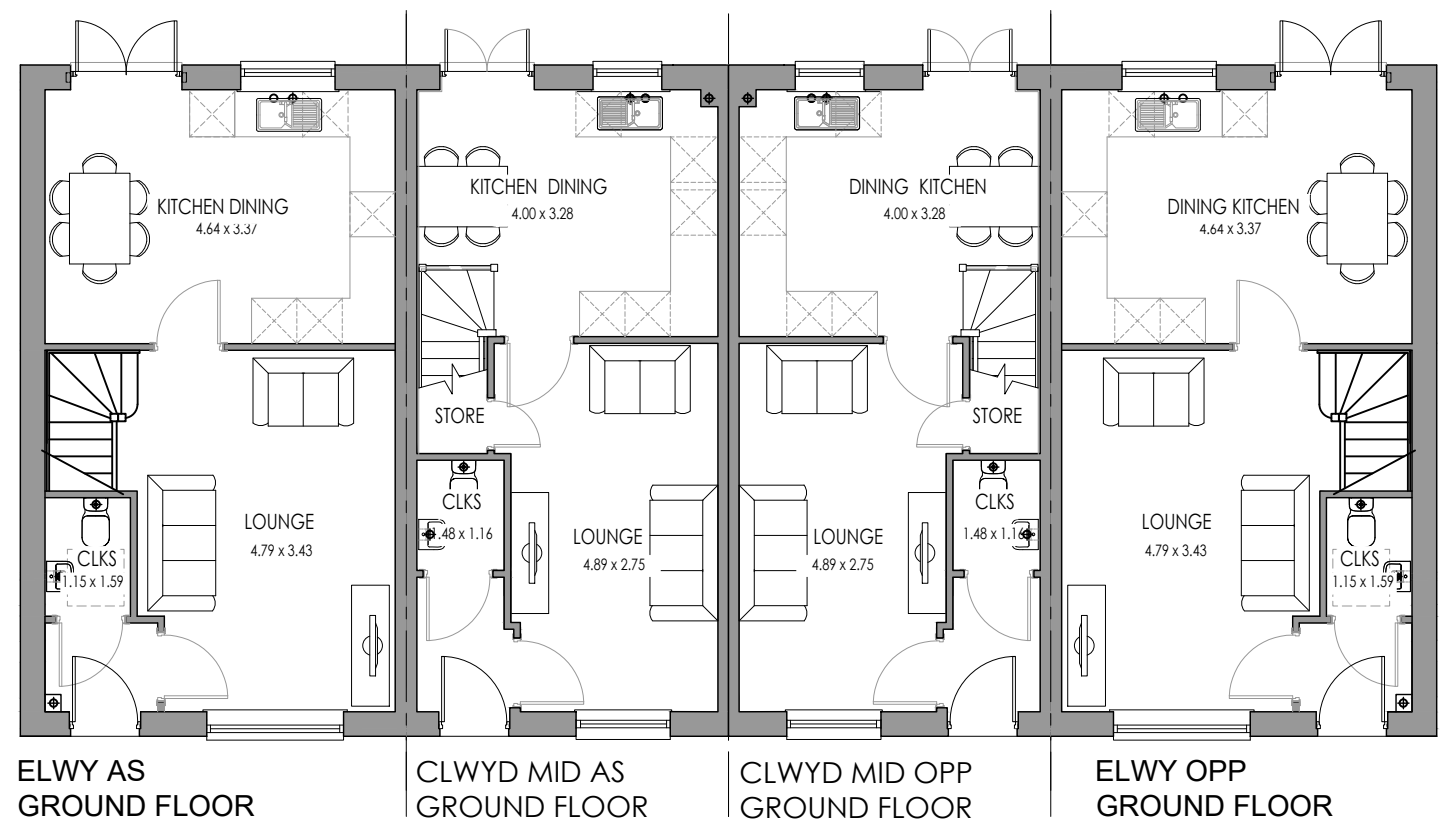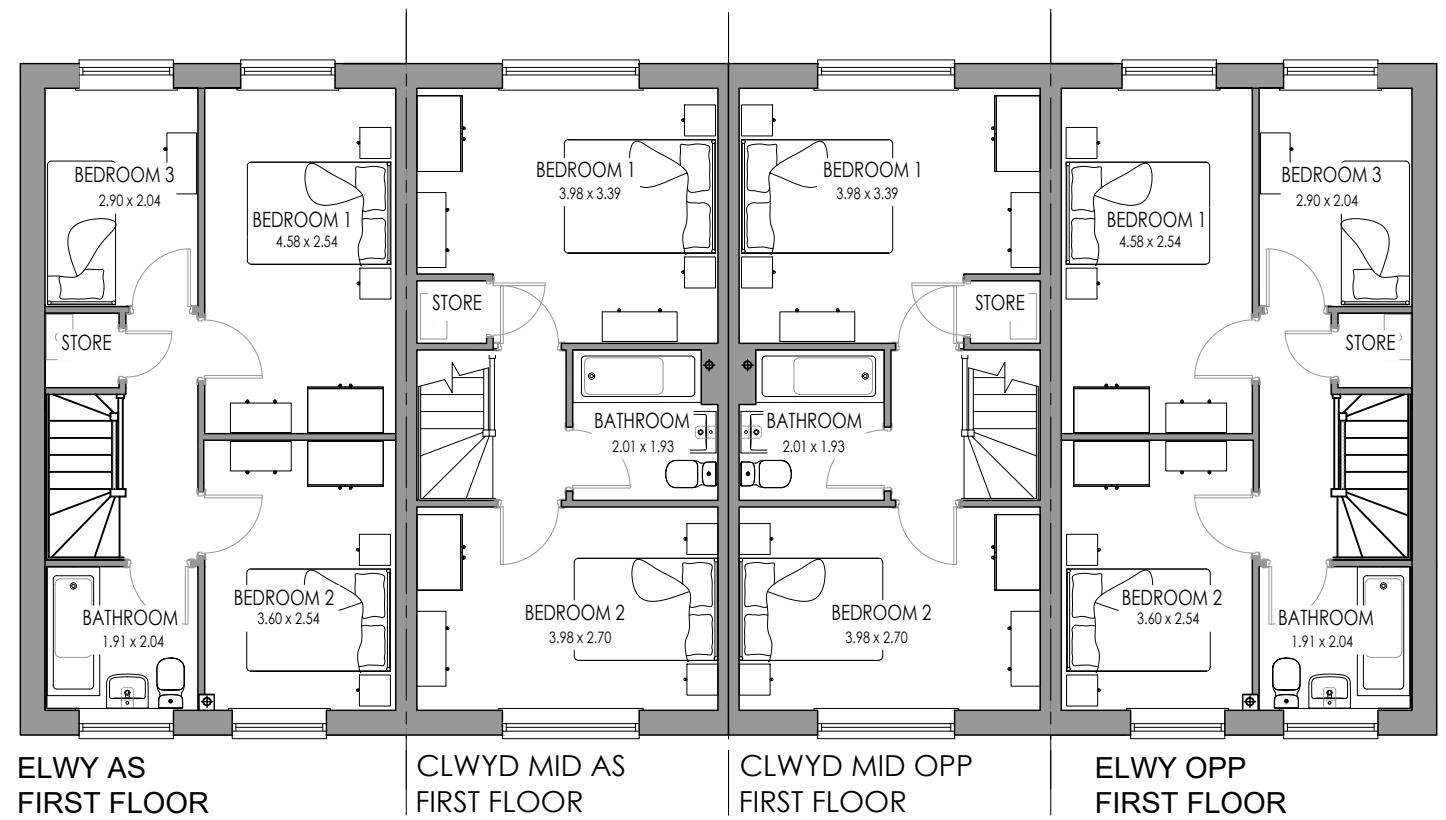

Castle Green Homes,  
 Unit 20,  
 St. Asaph Business Park,  
 Ffordd Richard Davies, St Asaph,  
 Denbighshire. LL17 0LJ.  
 Tel. 01745 536677

Site: **Main Road, Rhosrobin, Wrexham**

Title: **Elwy & Clwyd 4 Block Floor Plans**

Scale: **1:100 @ A3**

Date: **26.01.21**

Ref: **MRRW - CLWYELWY4. PL01**

Rev: **-**



ELWY AS  
FRONT ELEVATION

CLWYD MID AS  
FRONT ELEVATION

CLWYD MID OPP  
FRONT ELEVATION

ELWY OPP  
FRONT ELEVATION



ELWY AS  
SIDE ELEVATION




ELWY OPP  
REAR ELEVATION

CLWYD MID OPP  
REAR ELEVATION

CLWYD MID AS  
REAR ELEVATION

ELWY AS  
REAR ELEVATION

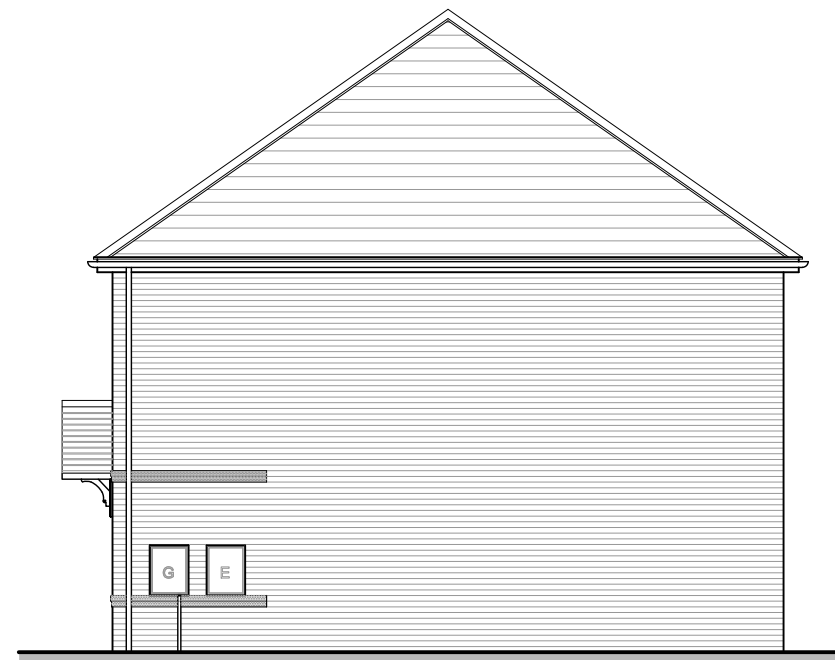

ELWY OPP  
SIDE ELEVATION

Rev:	Description:	Date:



Castle Green Homes,  
Unit 20,  
St. Asaph Business Park,  
Ffordd Richard Davies, St Asaph,  
Denbighshire. LL17 0LJ.  
Tel. 01745 536677

Site:	Main Road, Rhosrobin, Wrexham
-------	-------------------------------

Title:	Elwy & Clwyd 4 Block Elevations (Brick)
--------	---

Scale:	1:100 @ A3
--------	------------

Date:	26.01.21
-------	----------

Ref:	MRRW - CLWYELWY4. PL02
------	------------------------

Rev:	-
------	---




ELWY AS  
FRONT ELEVATION

CLWYD MID AS  
FRONT ELEVATION

CLWYD MID OPP  
FRONT ELEVATION

ELWY OPP  
FRONT ELEVATION

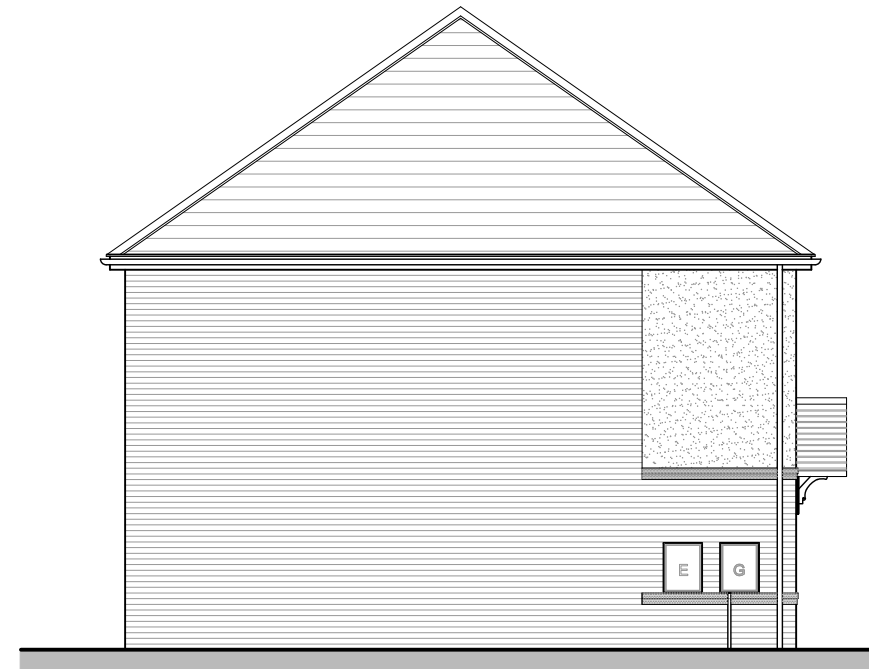

ELWY AS  
SIDE ELEVATION



ELWY OPP  
REAR ELEVATION

CLWYD MID OPP  
REAR ELEVATION

CLWYD MID AS  
REAR ELEVATION

ELWY AS  
REAR ELEVATION



ELWY OPP  
SIDE ELEVATION

Rev:	Description:	Date:



Castle Green Homes,  
Unit 20,  
St. Asaph Business Park,  
Ffordd Richard Davies, St Asaph,  
Denbighshire. LL17 0LJ.  
Tel. 01745 536677

Site:	Main Road, Rhosrobin, Wrexham	
Title:	Elwy & Clwyd 4 Block Elevations (Render)	
Scale:	1:100 @ A3	Date: 26.01.21
Ref:	MRRW - CLWYELWY4. PL03	Rev: -



ELWY GB1 AS  
FRONT ELEVATION

CLWYD MID AS  
FRONT ELEVATION

CLWYD MID OPP  
FRONT ELEVATION

ELWY GB1 OPP  
FRONT ELEVATION



ELWY GB1 AS  
SIDE ELEVATION



ELWY GB1 OPP  
REAR ELEVATION

CLWYD MID OPP  
REAR ELEVATION

CLWYD MID AS  
REAR ELEVATION

ELWY GB1 AS  
REAR ELEVATION



ELWY GB1 OPP  
SIDE ELEVATION

Rev:	Description:	Date:



Castle Green Homes,  
Unit 20,  
St. Asaph Business Park,  
Ffordd Richard Davies, St Asaph,  
Denbighshire. LL17 0LJ.  
Tel. 01745 536677

Site:	Main Road, Rhosrobin, Wrexham
-------	-------------------------------

Title:	Elwy & Clwyd 4 Block Elevations Gable (Brick)
--------	---

Scale:	1:100 @ A3	Date:	26.01.21
--------	------------	-------	----------

Ref:	MRRW - CLWYELWY4. PL04	Rev:	-
------	------------------------	------	---




ELWY GR1 AS  
FRONT ELEVATION

CLWYD MID AS  
FRONT ELEVATION

CLWYD MID OPP  
FRONT ELEVATION

ELWY GR1 OPP  
FRONT ELEVATION

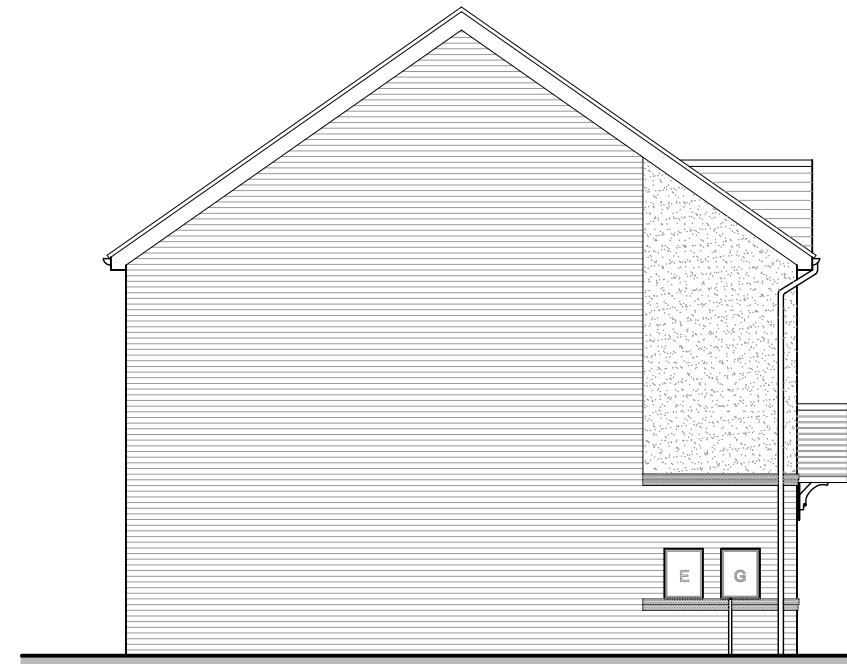

ELWY GR1 AS  
SIDE ELEVATION



ELWY GR1 OPP  
REAR ELEVATION

CLWYD MID OPP  
REAR ELEVATION

CLWYD MID AS  
REAR ELEVATION

ELWY GR1 AS  
REAR ELEVATION



ELWY GR1 OPP  
SIDE ELEVATION


Rev:	Description:	Date:




Castle Green Homes,  
Unit 20,  
St. Asaph Business Park,  
Ffordd Richard Davies, St Asaph,  
Denbighshire. LL17 0LJ.  
Tel. 01745 536677

Site:	
Main Road, Rhosrobin, Wrexham	
Title: Elwy & Clwyd 4 Block Elevations Gable (Render)	
Scale: 1:100 @ A3	Date: 26.01.21
Ref: MRRW - CLWYELWY4. PL03	Rev: -



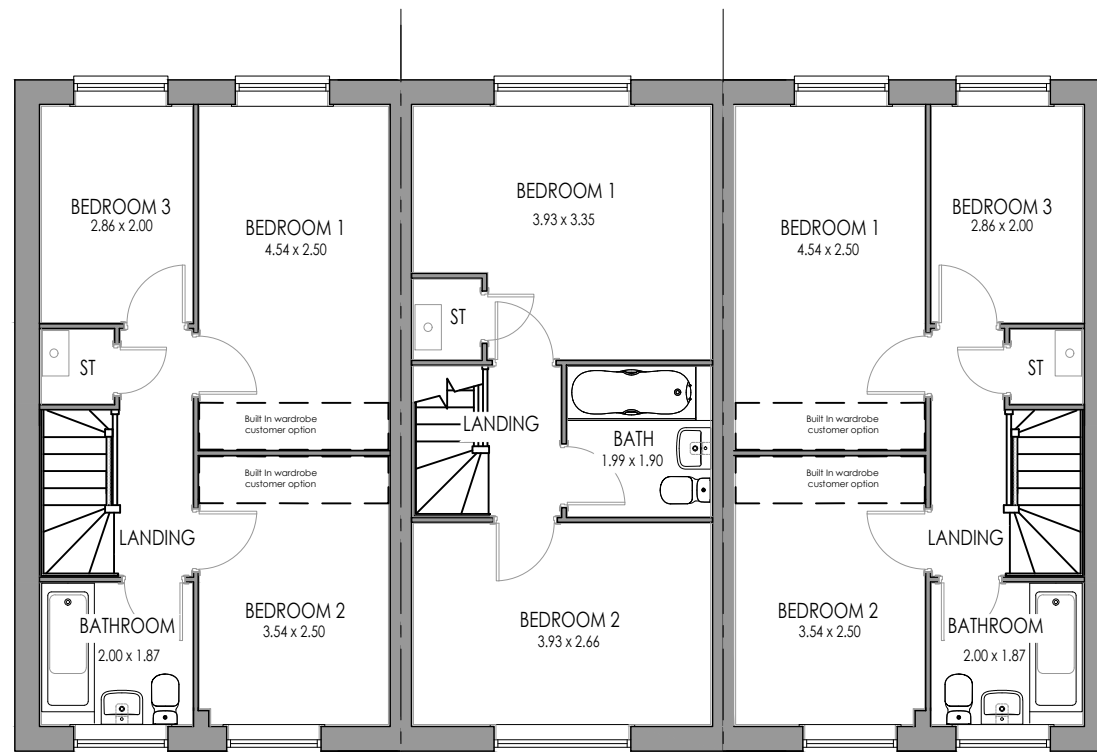

FIRST FLOOR

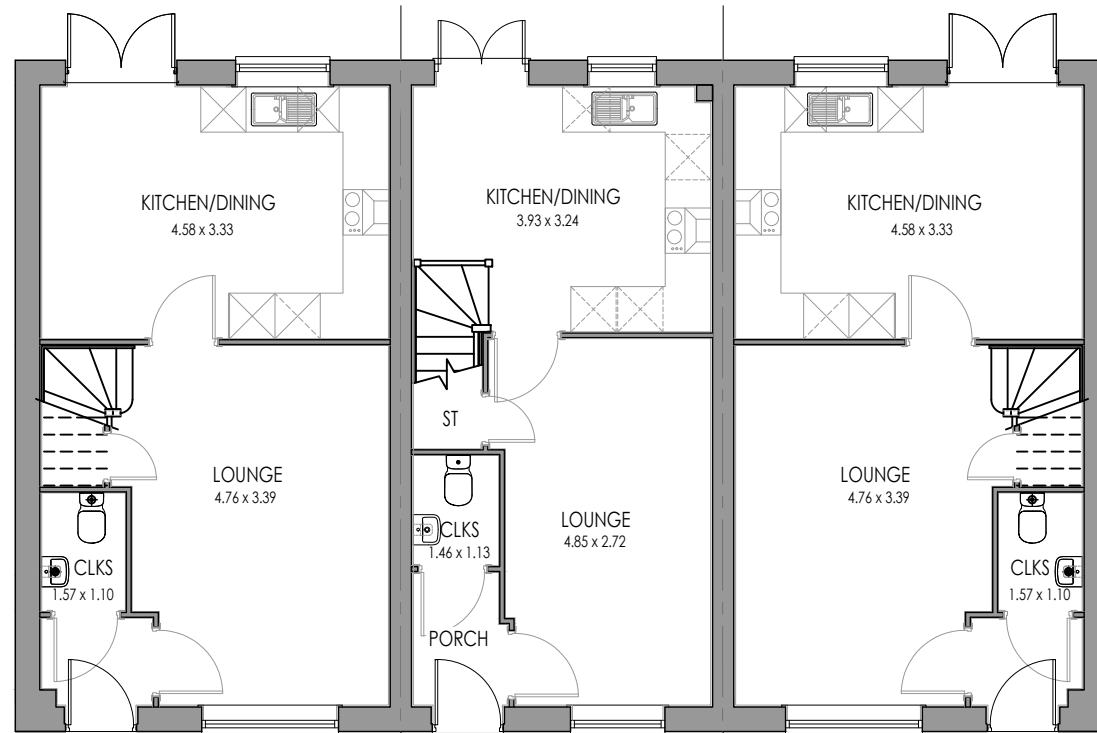

GROUND FLOOR

Rev:	Description:	Date:



Castle Green Homes,  
 Unit 20,  
 St. Asaph Business Park,  
 Ffordd Richard Davies, St Asaph,  
 Denbighshire. LL17 0LJ.  
 Tel. 01745 536677

Site: **Main Road, Rhosrobin, Wrexham**

Title: **Highfield Oakley Highfield Floor Plans**

Scale: **1:100 @ A3**

Date: **14.12.22**


Ref: **MRRW - HOH. PL01**

Rev: **-**





FRONT ELEVATION  
HB1

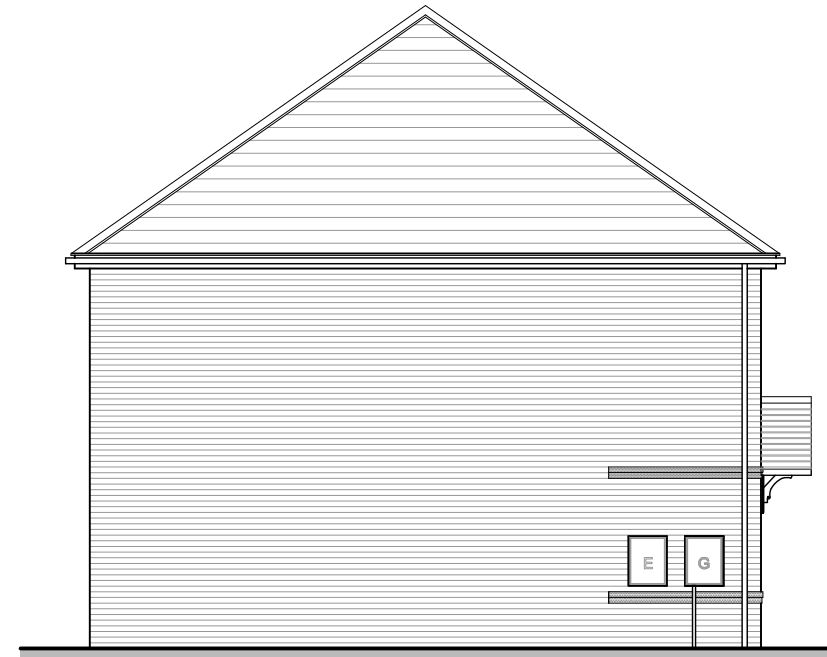

SIDE ELEVATION  
HB1



REAR ELEVATION



SIDE ELEVATION  
HB1

Rev:	Description:	Date:




Castle Green Homes,  
Unit 20,  
St. Asaph Business Park,  
Ffordd Richard Davies, St Asaph,  
Denbighshire. LL17 0LJ.  
Tel. 01745 536677

Site:	Main Road, Rhosrobin, Wrexham	
Title:	Highfield Oakley Highfield Elevations (Brick)	
Scale:	1:100 @ A3	Date: 14.12.22
Ref:	MRRW - HOH. PL02	Rev: -




FRONT ELEVATION  
HR1

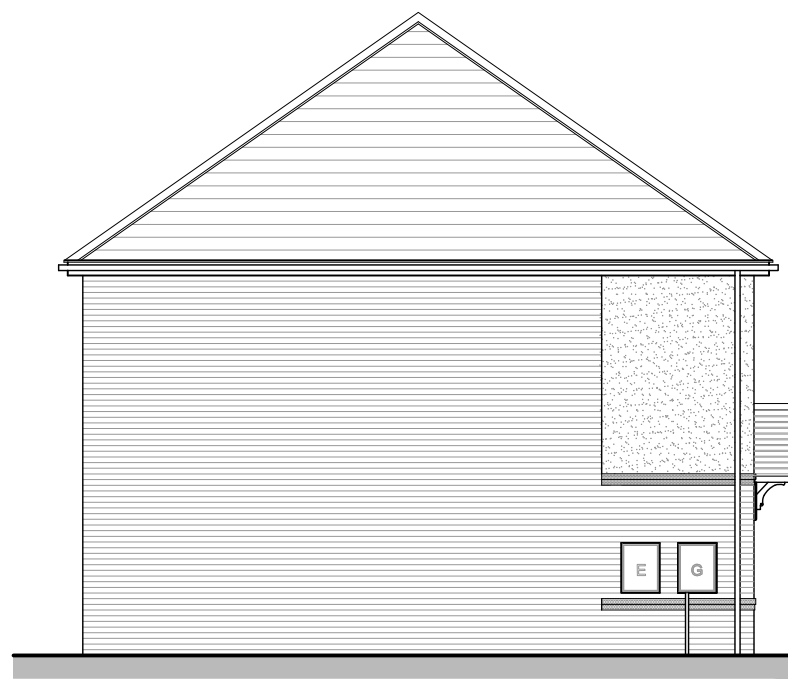

SIDE ELEVATION  
HR1



REAR ELEVATION

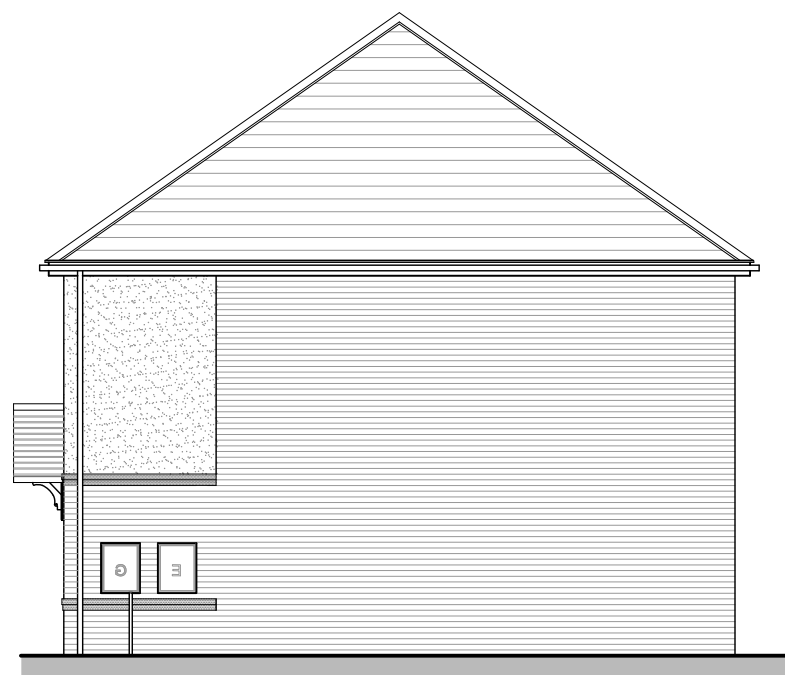



SIDE ELEVATION  
HB1

Rev:	Description:	Date:



Castle Green Homes,  
Unit 20,  
St. Asaph Business Park,  
Ffordd Richard Davies, St Asaph,  
Denbighshire. LL17 0LJ.  
Tel. 01745 536677

Site:	Main Road, Rhosrobin, Wrexham	
Title:	Highfield Oakley Highfield Elevations (Render)	
Scale:	1:100 @ A3	Date: 14.12.22
Ref:	MRRW - HOH. PL03	Rev: -

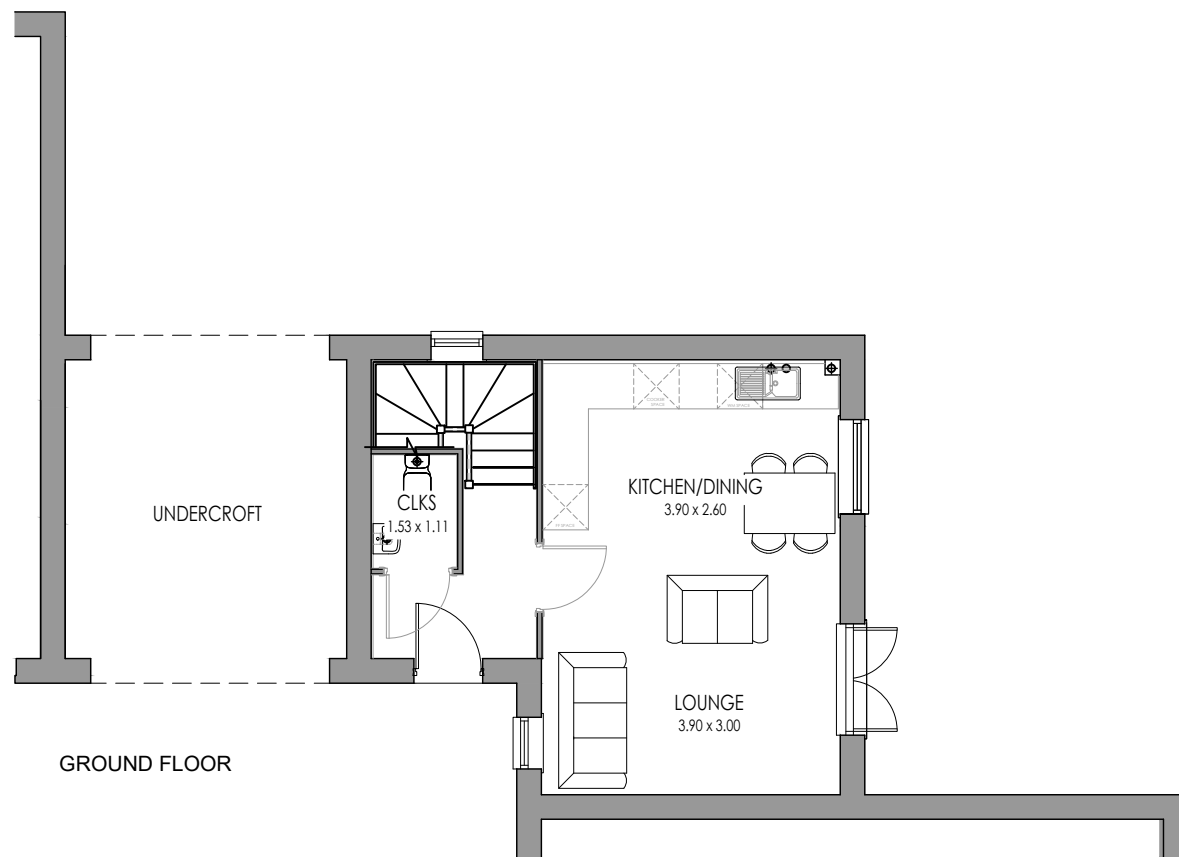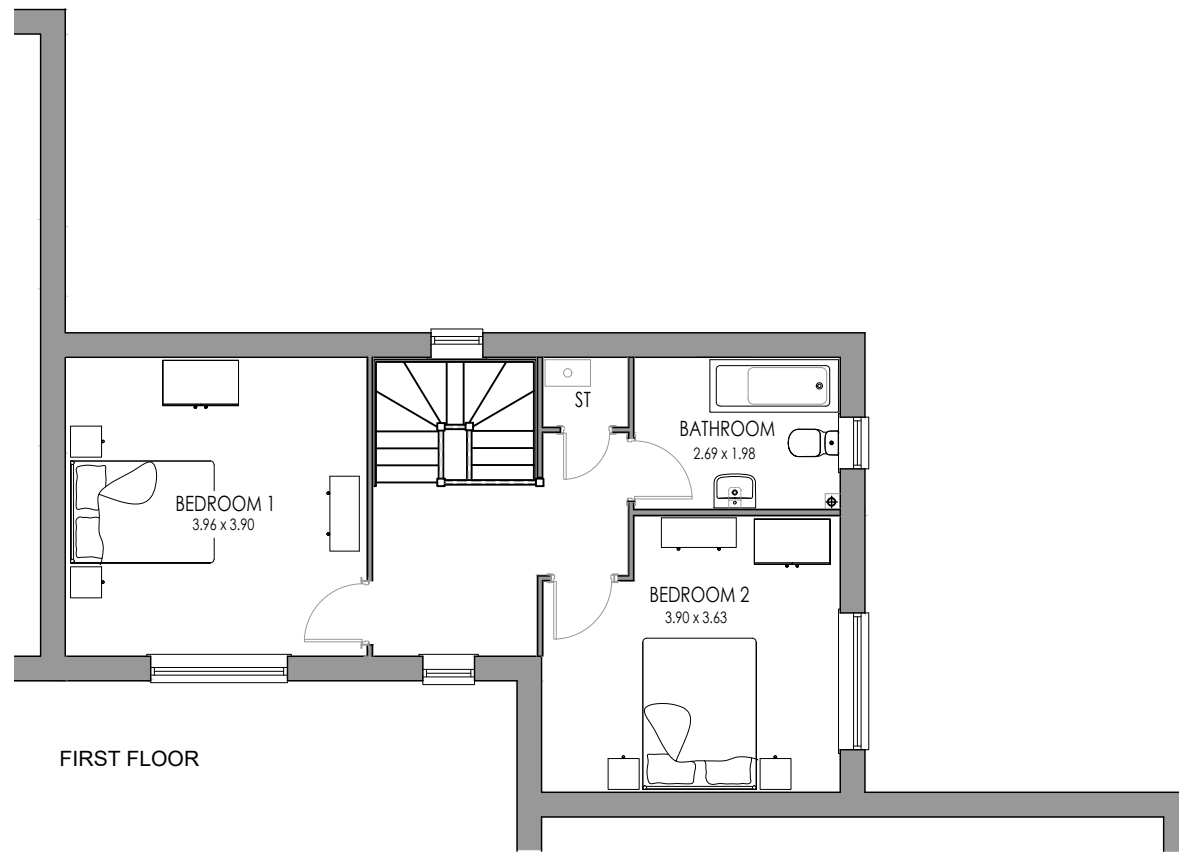

Rev:	Description:	Date:



Castle Green Homes,  
Unit 20,  
St. Asaph Business Park,  
Ffordd Richard Davies, St Asaph,  
Denbighshire. LL17 0LJ.  
Tel. 01745 536677

Site: **Main Road, Rhosrobin, Wrexham**

Title: **Bronte Floor Plans**

Scale: **1:100 @ A3**

Date: **02.07.21**

Ref: **MRRW - BRON. PL01**

Rev: **-**


Rev:	Description:	Date:




BRONTE AS  
FRONT ELEVATION



BRONTE AS  
SIDE ELEVATION

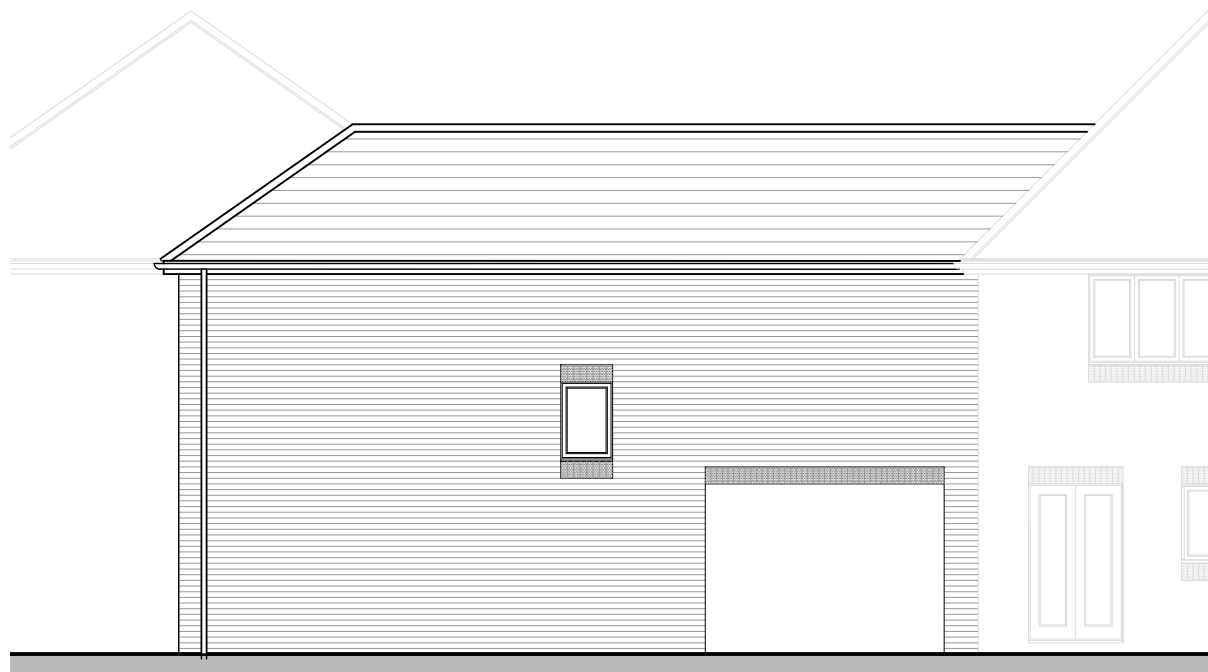

BRONTE AS  
REAR ELEVATION

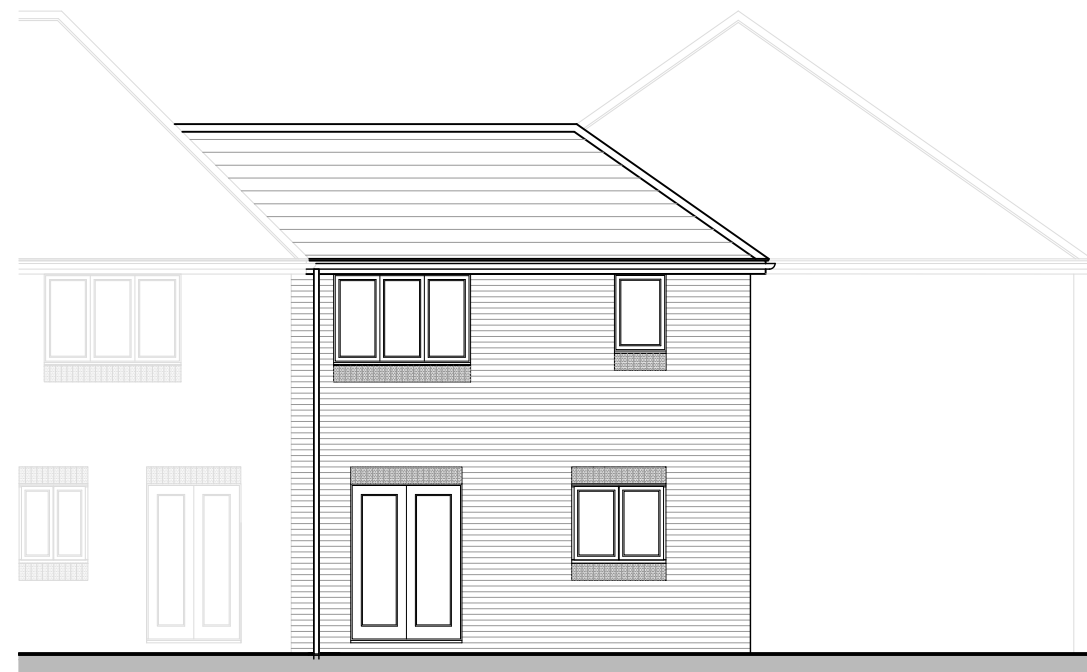

BRONTE AS  
SIDE ELEVATION



Castle Green Homes,  
Unit 20,  
St. Asaph Business Park,  
Ffordd Richard Davies, St Asaph,  
Denbighshire. LL17 0LJ.  
Tel. 01745 536677

Site: **Main Road, Rhosrobin, Wrexham**

Title: **Bronte Elevations (Brick)**

Scale: **1:100 @ A3**

Date: **02.07.21**

Ref: **MRRW - BRON. PL02**

Rev: **-**


Rev:	Description:	Date:




BRONTE AS  
FRONT ELEVATION



BRONTE AS  
SIDE ELEVATION

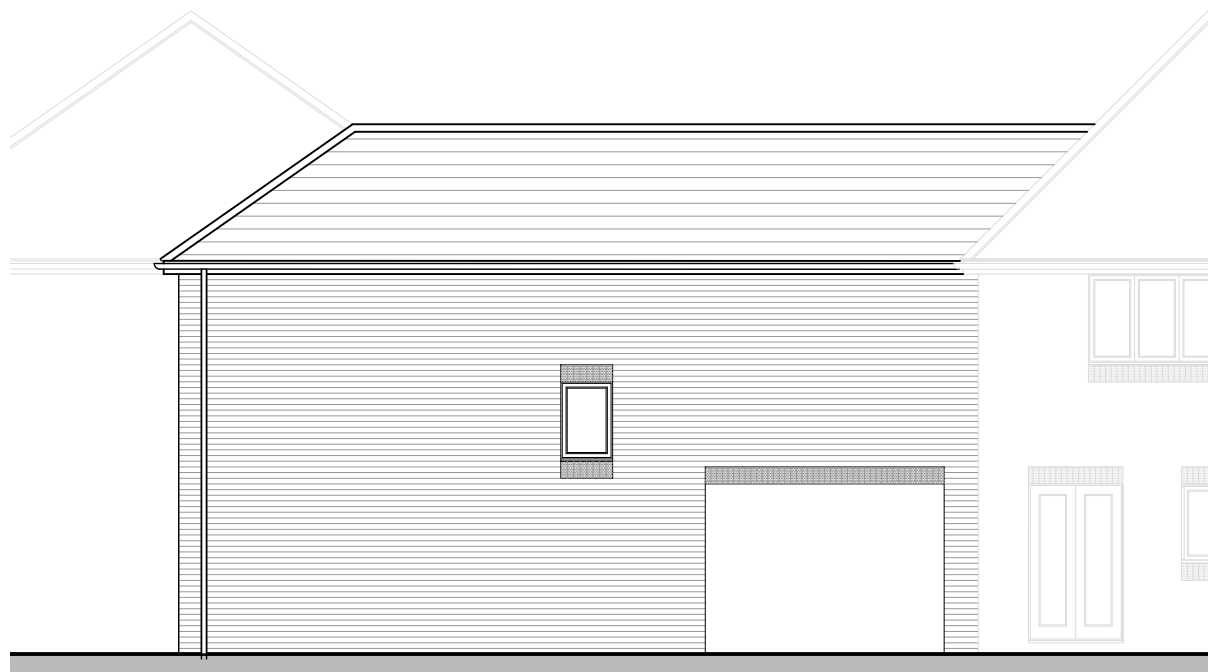

BRONTE AS  
REAR ELEVATION

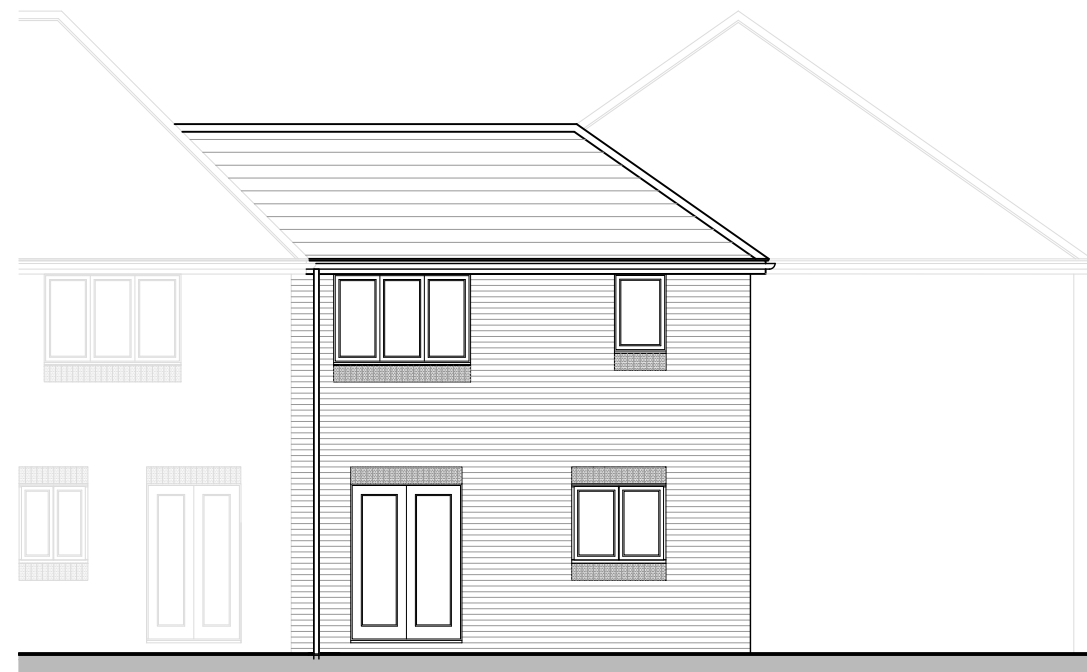

BRONTE AS  
SIDE ELEVATION



Castle Green Homes,  
Unit 20,  
St. Asaph Business Park,  
Ffordd Richard Davies, St Asaph,  
Denbighshire. LL17 0LJ.  
Tel. 01745 536677

Site: **Main Road, Rhosrobin, Wrexham**


Title: **Bronte Elevations (Render)**

Scale: **1:100 @ A3**


Date: **02.07.21**

Ref: **MRRW - BRON. PL03**

Rev: **-**

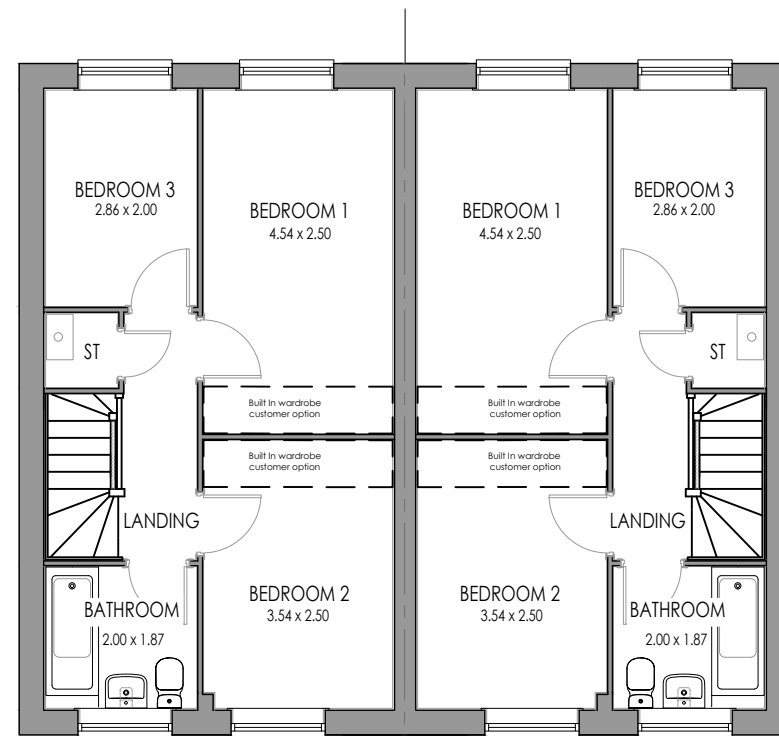

FIRST FLOOR

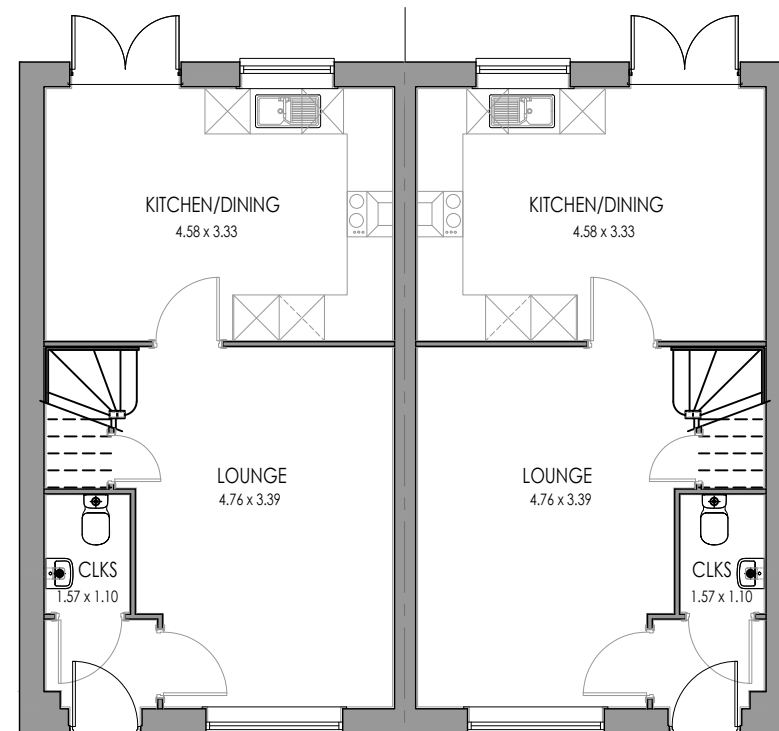

GROUND FLOOR

Rev:	Description:	Date:



Castle Green Homes,  
 Unit 20,  
 St. Asaph Business Park,  
 Ffordd Richard Davies, St Asaph,  
 Denbighshire. LL17 0LJ.  
 Tel. 01745 536677

Site: **Main Road, Rhosrobin, Wrexham**

Title: **Highfield Semi Floor Plans**

Scale: **1:100 @ A3**


Date: **14.12.22**

Ref: **MRRW - HIGHSEMI. PL01**

Rev: **-**




FRONT ELEVATION  
HB1

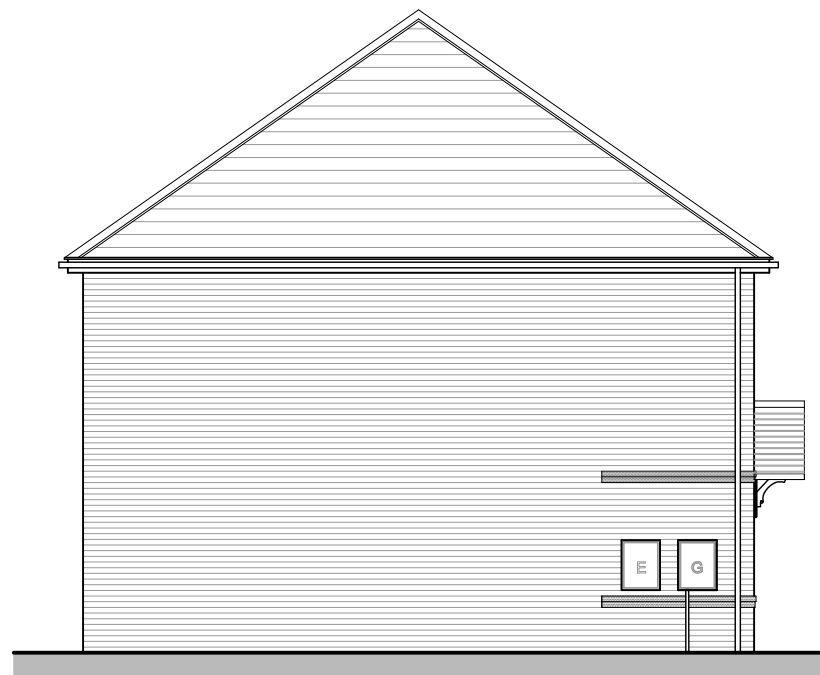

SIDE ELEVATION  
HB1



REAR ELEVATION

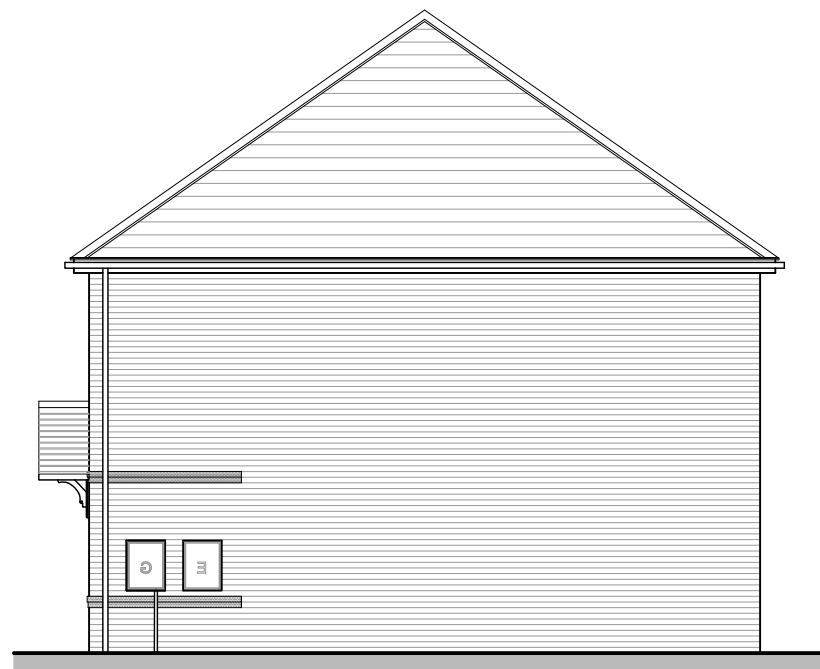

SIDE ELEVATION  
HB1

Rev:	Description:	Date:



Castle Green Homes,  
Unit 20,  
St. Asaph Business Park,  
Ffordd Richard Davies, St Asaph,  
Denbighshire. LL17 0LJ.  
Tel. 01745 536677

Site: **Main Road, Rhosrobin, Wrexham**

Title: **Highfield Semi Elevations (Brick)**

Scale: **1:100 @ A3**


Date: **14.12.22**

Ref: **MRRW - HIGHSEMI. PL02**

Rev: **-**




FRONT ELEVATION  
HR1

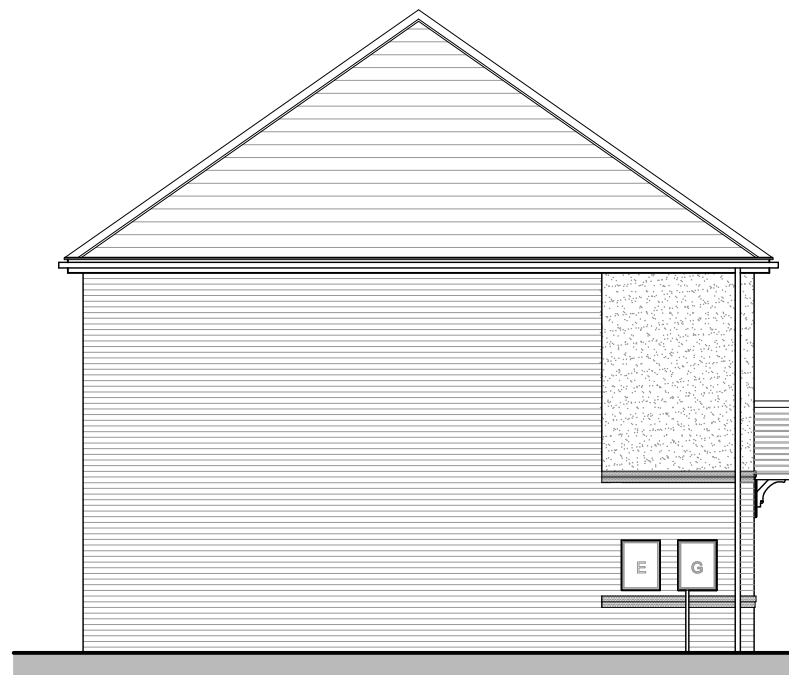

SIDE ELEVATION  
HR1



REAR ELEVATION

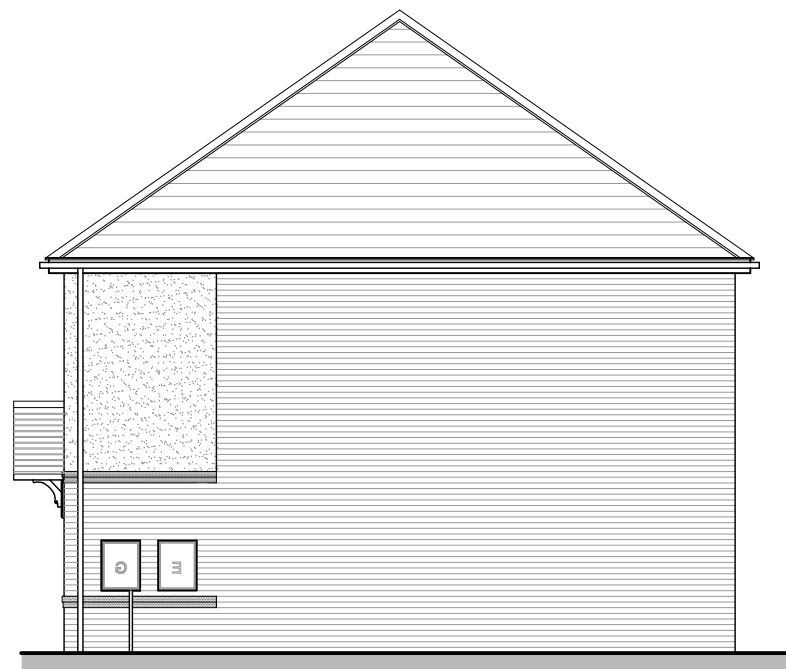

SIDE ELEVATION  
HB1

Rev:	Description:	Date:



Castle Green Homes,  
Unit 20,  
St. Asaph Business Park,  
Ffordd Richard Davies, St Asaph,  
Denbighshire. LL17 0LJ.  
Tel. 01745 536677

Site: **Main Road, Rhosrobin, Wrexham**

Title: **Highfield Semi Elevations (Render)**


Scale: **1:100 @ A3**

Date: **14.12.22**

Ref: **MRRW - HIGHSEMI. PL03**

Rev: **-**



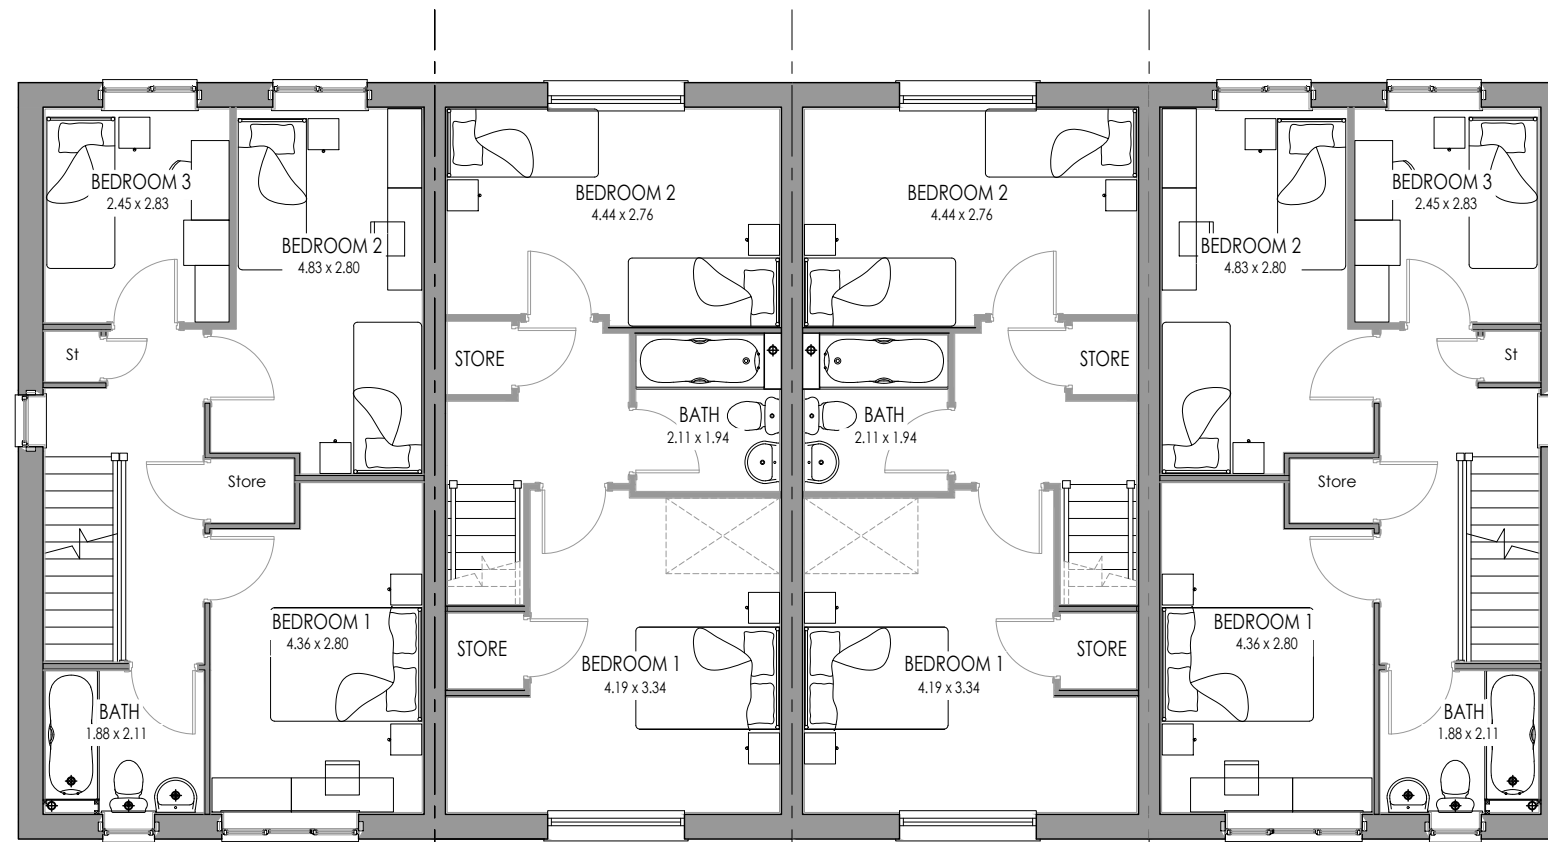


5P3B END AS  
FIRST FLOOR

4P2B MID AS  
FIRST FLOOR

4P2B END OPP  
FIRST FLOOR

5P3B END AS  
FIRST FLOOR

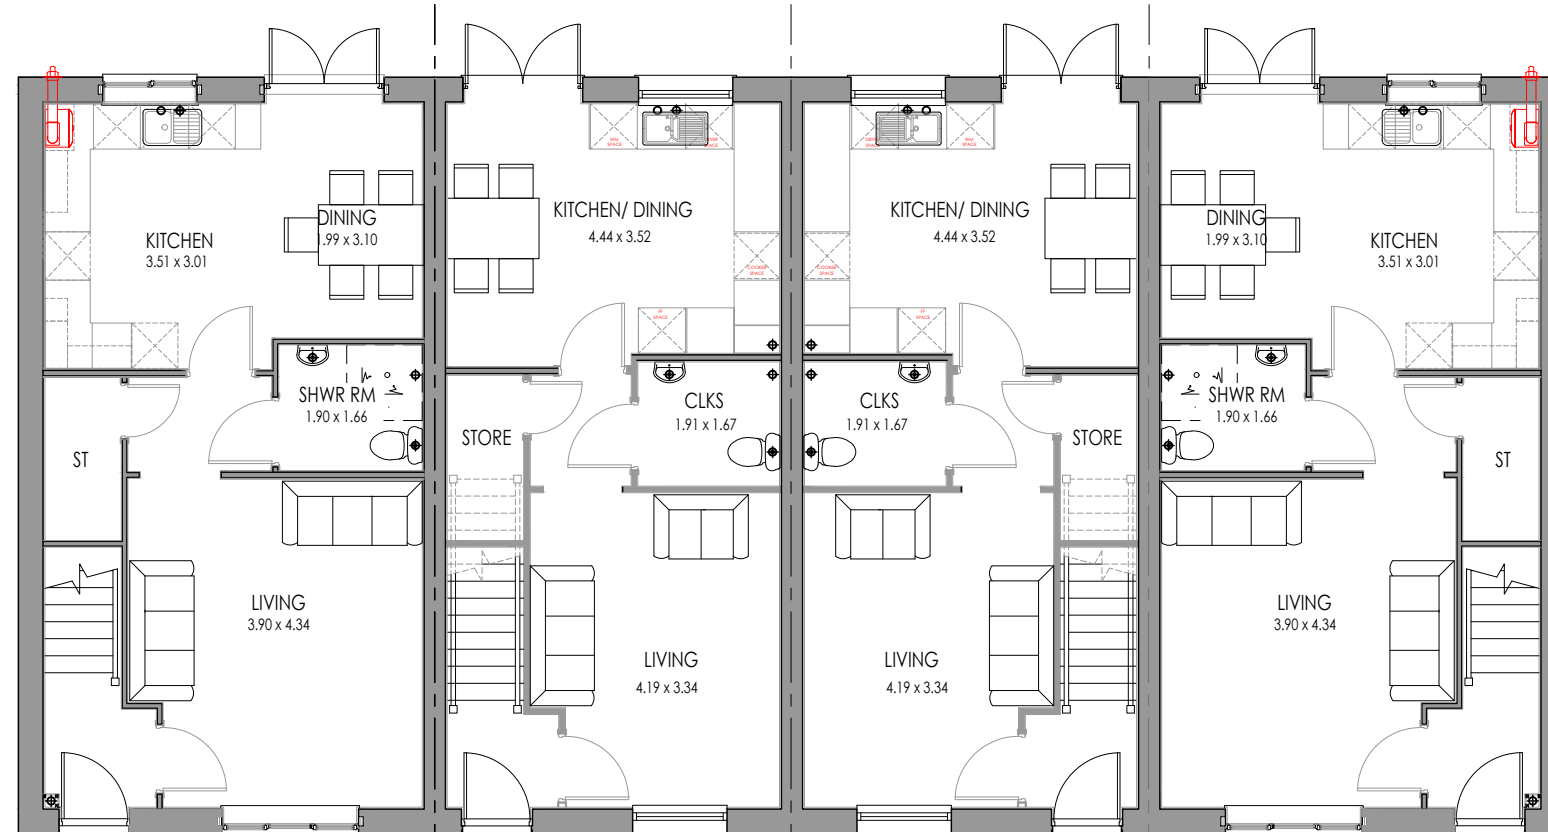

5P3B END AS  
GROUND FLOOR

4P2B MID AS  
GROUND FLOOR

4P2B END OPP  
GROUND FLOOR

5P3B END AS  
GROUND FLOOR

Rev:	Description:	Date:



Castle Green Homes,  
Unit 20,  
St. Asaph Business Park,  
Ffordd Richard Davies, St Asaph,  
Denbighshire. LL17 0LJ.  
Tel. 01745 536677

Site: **Main Road, Rhosrobin, Wrexham**

Title: **5P3B/4P2B Floor Plans**

Scale: **1:100 @ A3**

Date: **26.01.21**

Ref: **MRRW - 5P3B/4P2B. PL01**

Rev: **-**



5P3B END AS  
FRONT ELEVATION

4P2B MID AS

4P2B MID OPP

5P3B END OPP



5P3B END AS  
SIDE ELEVATION



5P3B END OPP  
REAR ELEVATION

4P2B MID OPP

4P2B MID AS

5P3B END AS



5P3B END AS  
SIDE ELEVATION

Rev:	Description:	Date:



Castle Green Homes,  
Unit 20,  
St. Asaph Business Park,  
Ffordd Richard Davies, St Asaph,  
Denbighshire. LL17 0LJ.  
Tel. 01745 536677

Site: **Main Road, Rhosrobin, Wrexham**

Title: **5P3B/4P2B Elevations (Brick)**

Scale: **1:100 @ A3**

Date: **14.12.22**

Ref: **MRRW - 5P3B/4P2B. PL02**

Rev: **-**



5P3B END AS  
FRONT ELEVATION

4P2B MID AS

4P2B MID OPP

4P2B MID OPP

5P3B END AS  
SIDE ELEVATION



5P3B END OPP  
REAR ELEVATION

4P2B MID OPP

4P2B MID AS

5P3B END AS

5P3B END AS  
SIDE ELEVATION

Rev:	Description:	Date:



Castle Green Homes,  
Unit 20,  
St. Asaph Business Park,  
Ffordd Richard Davies, St Asaph,  
Denbighshire. LL17 0LJ.  
Tel. 01745 536677




Site:	Main Road, Rhosrobin, Wrexham
-------	-------------------------------

Title:	5P3B/4P2B Elevations (Render)
--------	-------------------------------

Scale:	1:100 @ A3	Date:	14.12.22
--------	------------	-------	----------

Ref:	MRRW - 5P3B/4P2B. PL03	Rev:	-
------	------------------------	------	---

Rev:	Description:	Date:

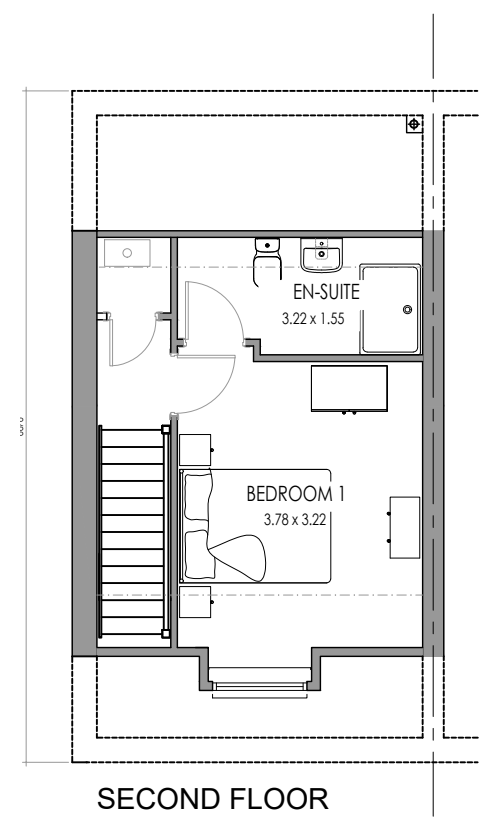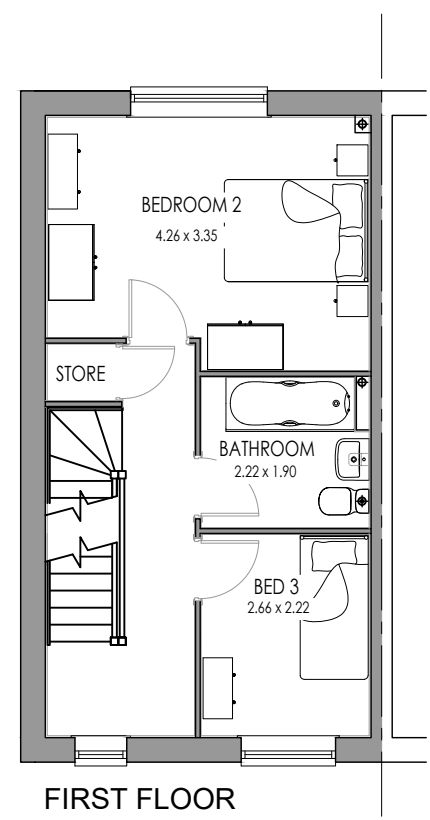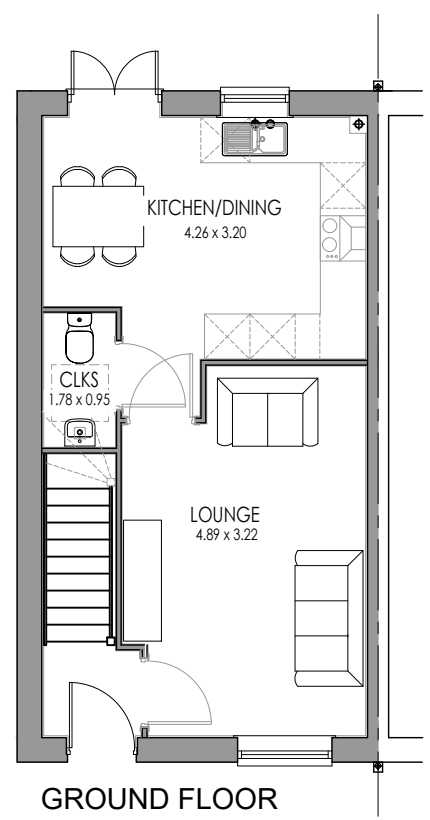

Castle Green Homes,  
Unit 20,  
St. Asaph Business Park,  
Ffordd Richard Davies, St Asaph,  
Denbighshire. LL17 0LJ.  
Tel. 01745 536677

Site: **Main Road, Rhosrobin, Wrexham**

Title: **Sunningdale Semi Floor Plans**

Scale: **1:100 @ A3**

Date: **16.12.22**

Ref: **MRRW - SUNSEMI. PL01**

Rev: **-**


Rev:	Description:	Date:



FRONT ELEVATION



REAR ELEVATION

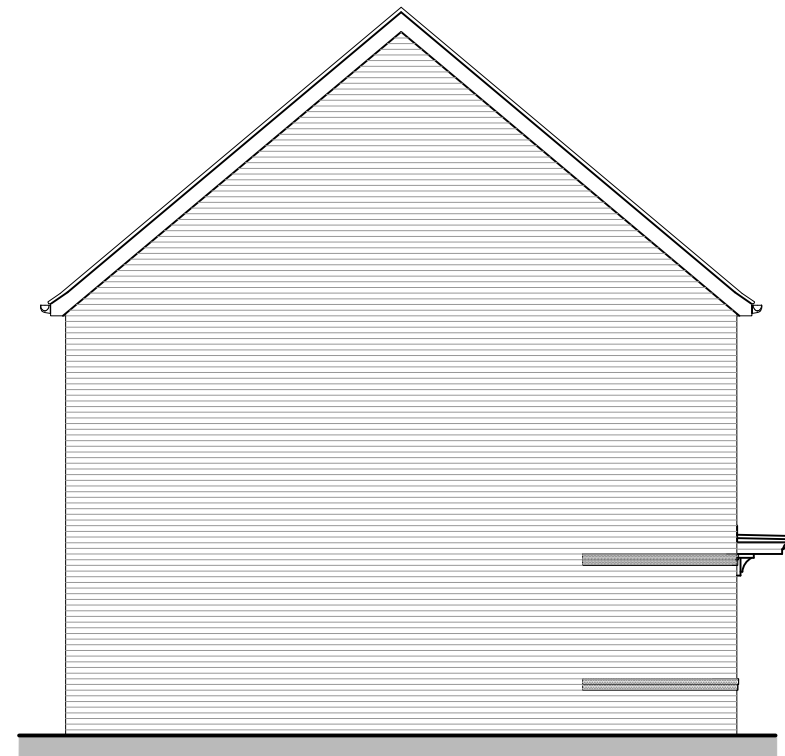

SIDE ELEVATION



Castle Green Homes,  
Unit 20,  
St. Asaph Business Park,  
Ffordd Richard Davies, St Asaph,  
Denbighshire. LL17 0LJ.  
Tel. 01745 536677

Site: **Main Road, Rhosrobin, Wrexham**

Title: **Sunningdale Semi Elevations (Brick)**

Scale: **1:100 @ A3**

Date: **16.12.22**

Ref: **MRRW - SUNSEMI. PL02**

Rev: **-**


Rev:	Description:	Date:



FRONT ELEVATION



REAR ELEVATION

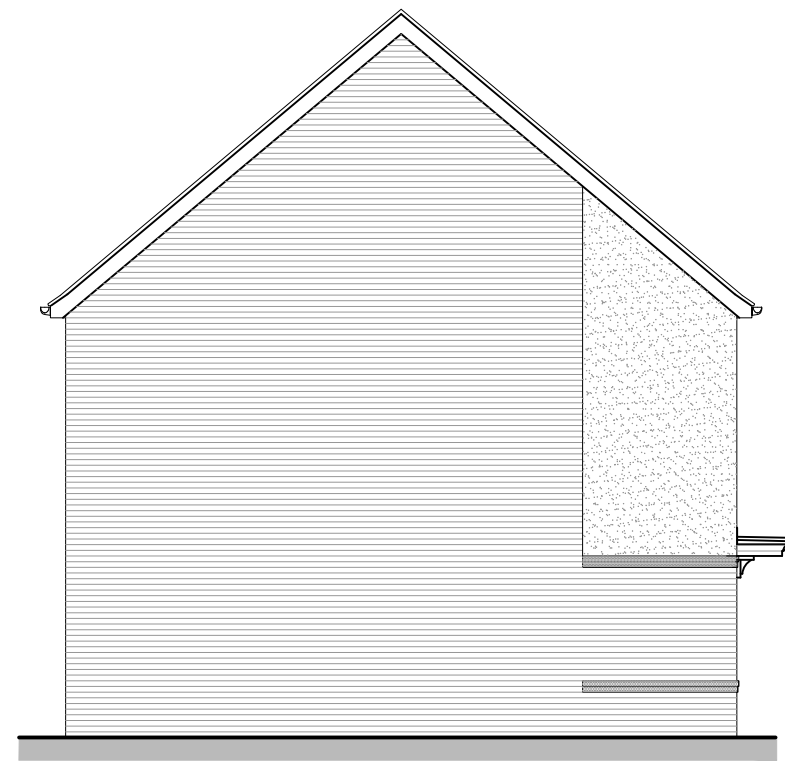

SIDE ELEVATION



Castle Green Homes,  
Unit 20,  
St. Asaph Business Park,  
Ffordd Richard Davies, St Asaph,  
Denbighshire. LL17 0LJ.  
Tel. 01745 536677

Site: **Main Road, Rhosrobin, Wrexham**


Title: **Sunningdale Semi Elevations (Render)**

Scale: **1:100 @ A3**


Date: **16.12.22**

Ref: **MRRW - SUNSEMI. PL03**

Rev: **-**

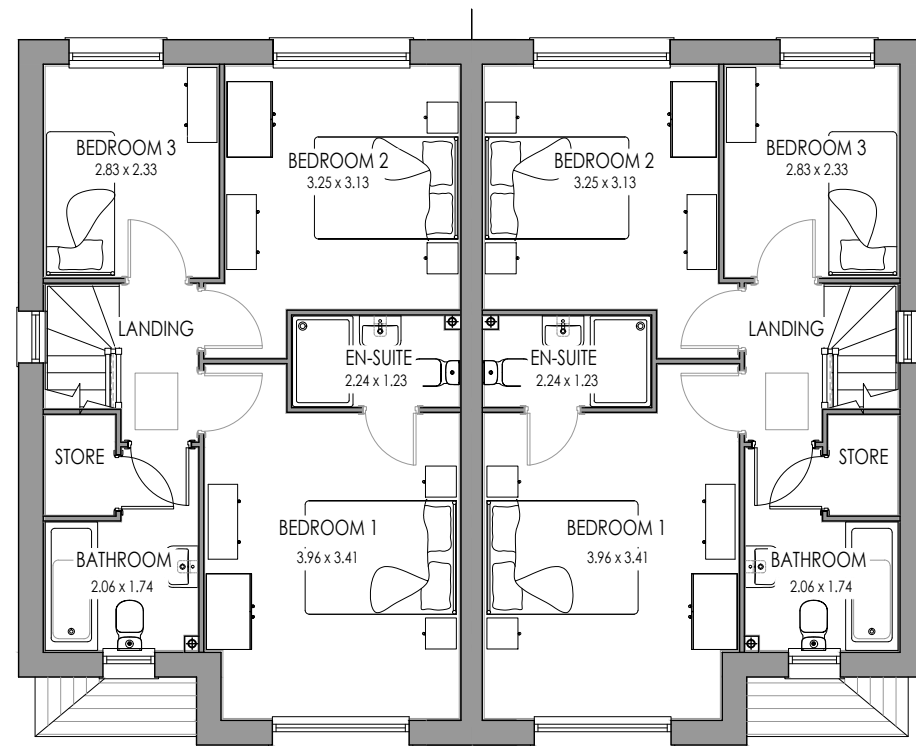

FIRST FLOOR

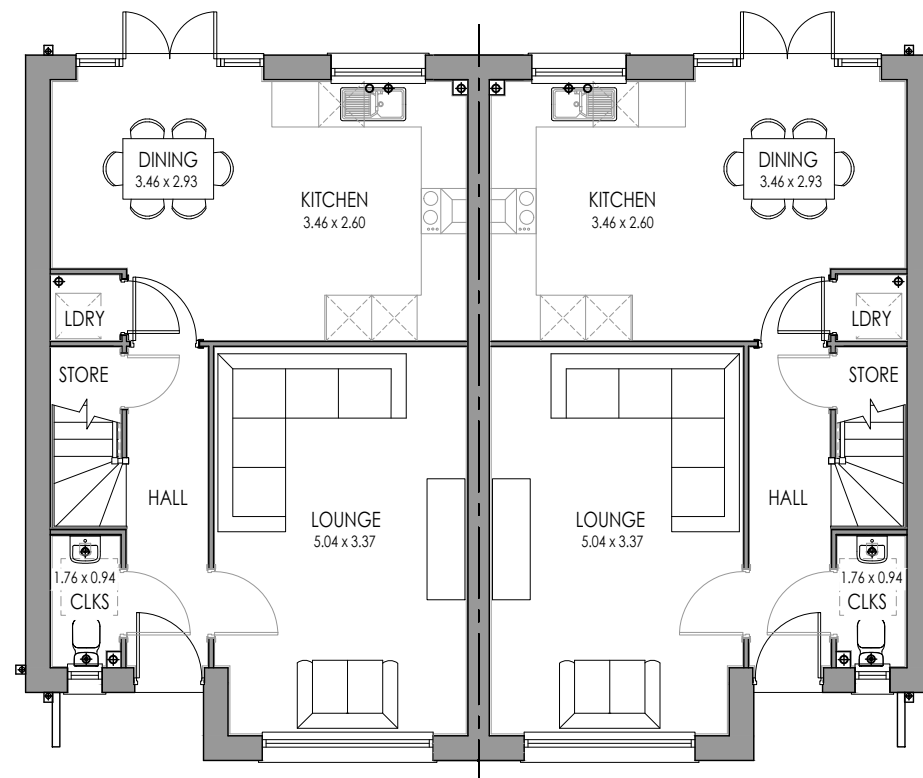

GROUND FLOOR

Rev:	Description:	Date:



Castle Green Homes,  
 Unit 20,  
 St. Asaph Business Park,  
 Ffordd Richard Davies, St Asaph,  
 Denbighshire. LL17 0LJ.  
 Tel. 01745 536677

Site: **Main Road, Rhosrobin, Wrexham**

Title: **Marlow Semi Floor Plans**

Scale: **1:100 @ A3**


Date: **26.01.21**

Ref: **MRRW - MARLSEMI. PL01**

Rev: **-**



FRONT ELEVATION

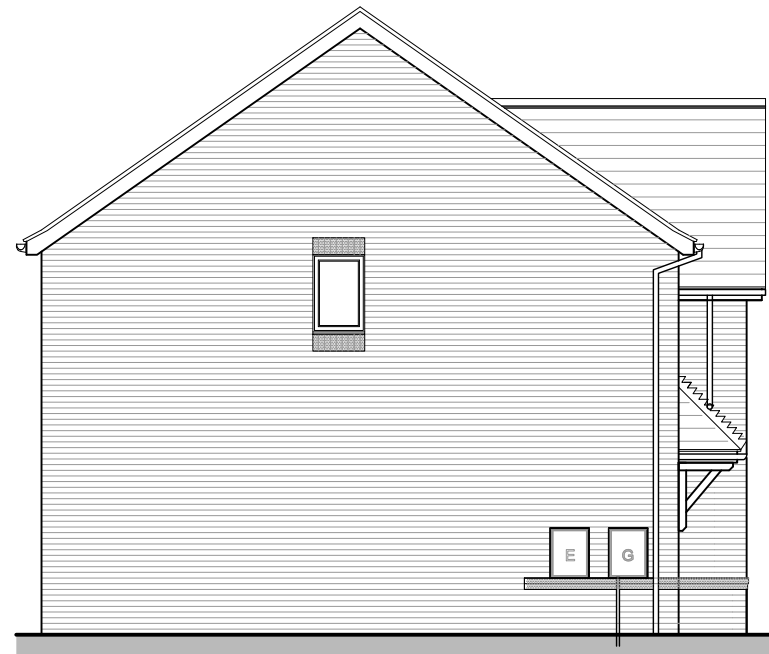

SIDE ELEVATION



REAR ELEVATION



SIDE ELEVATION

Rev:	Description:	Date:



Castle Green Homes,  
 Unit 20,  
 St. Asaph Business Park,  
 Ffordd Richard Davies, St Asaph,  
 Denbighshire. LL17 0LJ.  
 Tel. 01745 536677

Site:	Main Road, Rhosrobin, Wrexham	
Title:	Marlow Semi Elevations (Brick)	
Scale:	1:100 @ A3	Date: 26.01.21
Ref:	MRRW - MARLSEMI. PL02	Rev: -



Rev:	Description:	Date:



FRONT ELEVATION



SIDE ELEVATION



REAR ELEVATION



SIDE ELEVATION



Castle Green Homes,  
Unit 20,  
St. Asaph Business Park,  
Ffordd Richard Davies, St Asaph,  
Denbighshire. LL17 0LJ.  
Tel. 01745 536677

Site: **Main Road, Rhosrobin, Wrexham**

Title: **Marlow Semi Elevations (Render)**


Scale: **1:100 @ A3**

Date: **26.01.21**


Ref: **MRRW - MARLSEMI. PL03**

Rev: **-**

Rev:	Description:	Date:

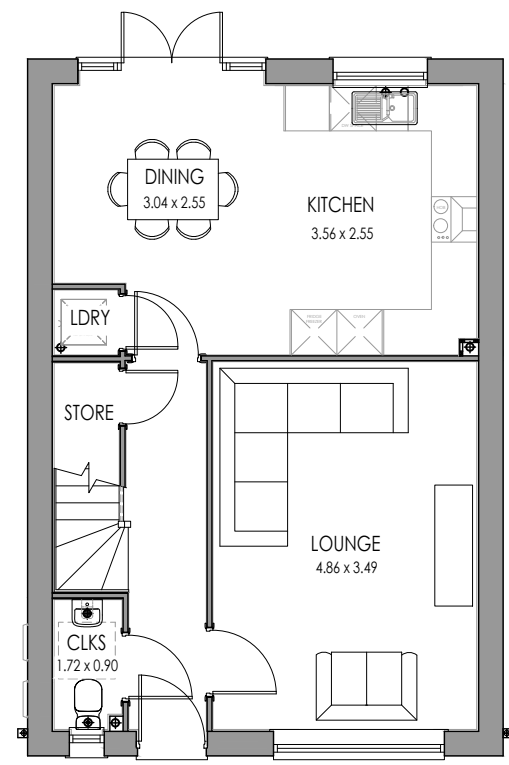

GROUND FLOOR

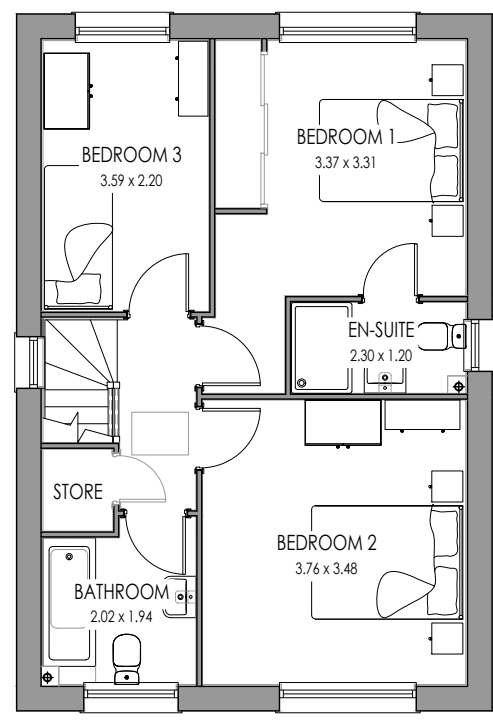

FIRST FLOOR



Castle Green Homes,  
Unit 20,  
St. Asaph Business Park,  
Ffordd Richard Davies, St Asaph,  
Denbighshire. LL17 0LJ.  
Tel. 01745 536677

Site: Main Road, Rhosrobin, Wrexham

Title: Oxford Floor Plans

Scale: 1:100 @ A3

Date: 23.06.21

Ref: MRRW - OXF. PL01

Rev: -




FRONT ELEVATION



SIDE ELEVATION



REAR ELEVATION

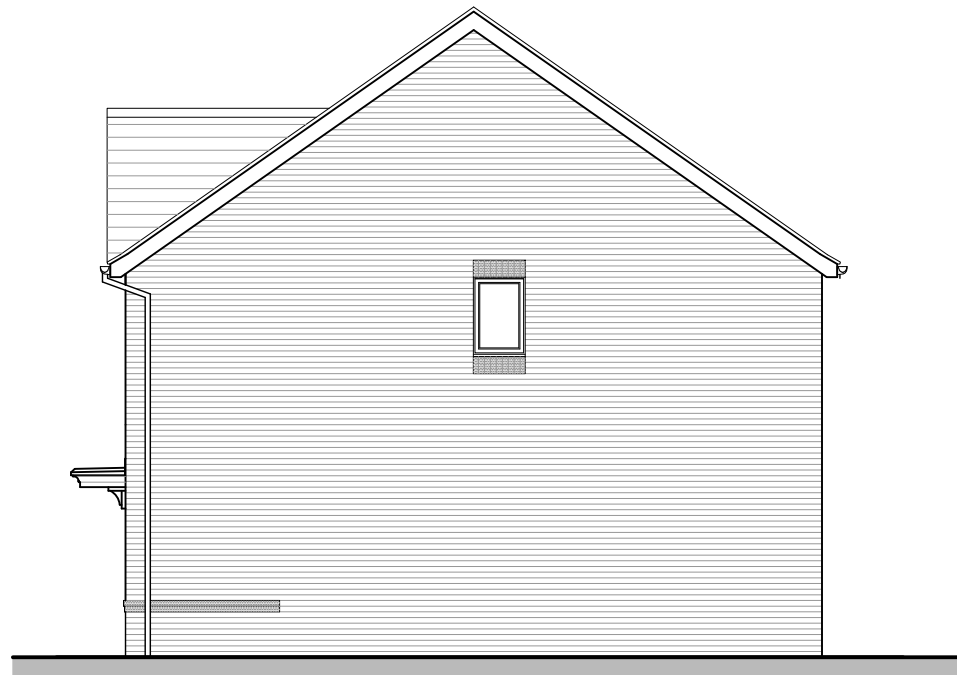

SIDE ELEVATION

Rev:	Description:	Date:



Castle Green Homes,  
 Unit 20,  
 St. Asaph Business Park,  
 Ffordd Richard Davies, St Asaph,  
 Denbighshire. LL17 0LJ.  
 Tel. 01745 536677

Site: **Main Road, Rhosrobin, Wrexham**

Title: **Oxford Elevations (Brick)**

Scale: **1:100 @ A3**

Date: **26.01.21**

Ref: **MRRW - OXF. PL02**

Rev: **-**




FRONT ELEVATION



SIDE ELEVATION



REAR ELEVATION

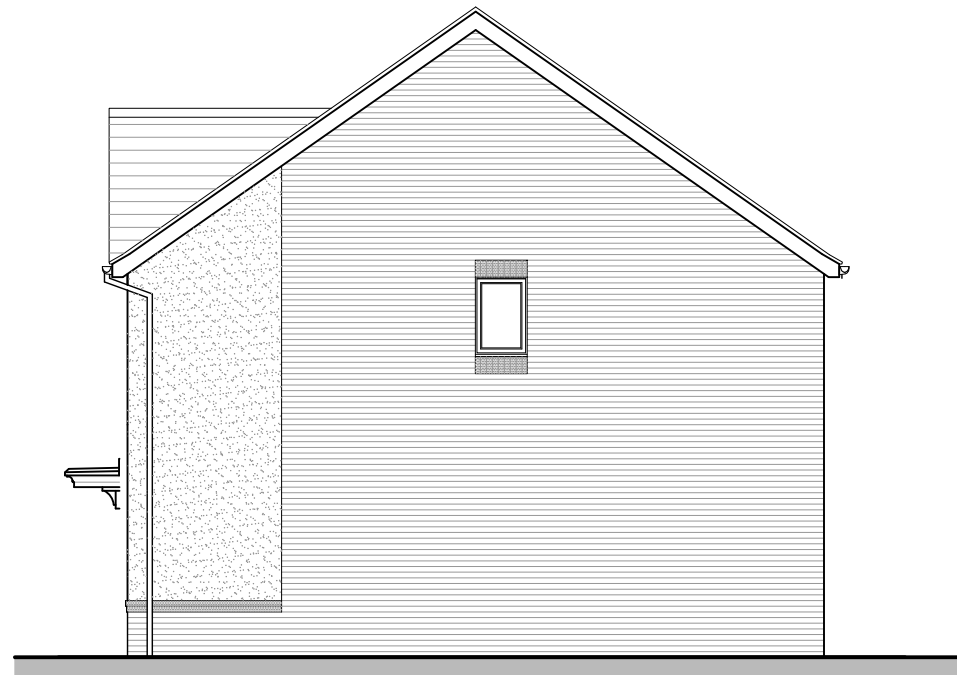

SIDE ELEVATION

Rev:	Description:	Date:



Castle Green Homes,  
 Unit 20,  
 St. Asaph Business Park,  
 Ffordd Richard Davies, St Asaph,  
 Denbighshire. LL17 0LJ.  
 Tel. 01745 536677

Site: **Main Road, Rhosrobin, Wrexham**

Title: **Oxford Elevations (Render)**


Scale: **1:100 @ A3**

Date: **23.06.21**


Ref: **MRRW - OXF. PL03**

Rev: **-**

Rev:	Description:	Date:

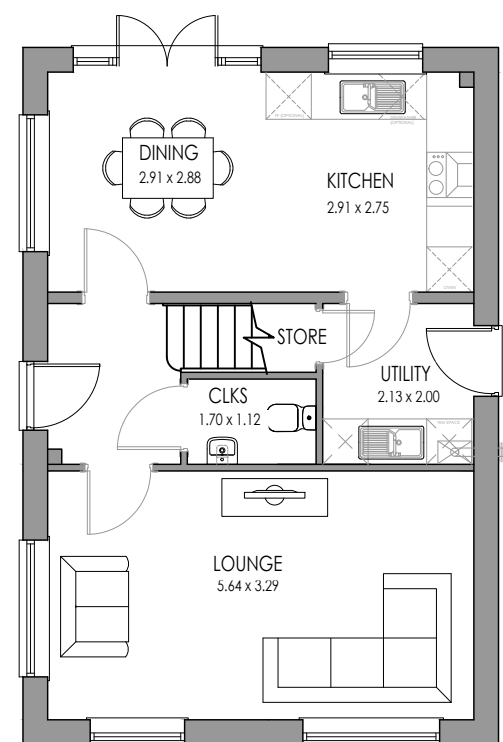

GROUND FLOOR

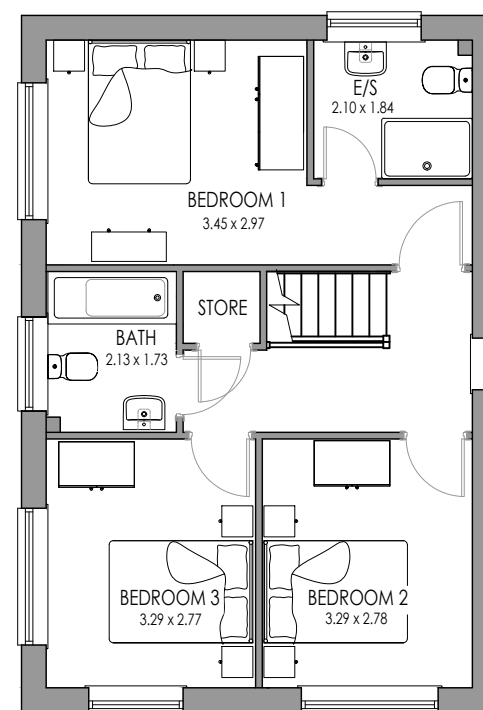

FIRST FLOOR



Castle Green Homes,  
Unit 20,  
St. Asaph Business Park,  
Ffordd Richard Davies, St Asaph,  
Denbighshire. LL17 0LJ.  
Tel. 01745 536677

Site: Main Road, Rhosrobin, Wrexham

Title: Henley Floor Plans

Scale: 1:100 @ A3

Date: 26.01.21

Ref: MRRW - HENL. PL01

Rev: -



FRONT ELEVATION



SIDE ELEVATION



REAR ELEVATION



SIDE ELEVATION

Rev:	Description:	Date:



Castle Green Homes,  
 Unit 20,  
 St. Asaph Business Park,  
 Ffordd Richard Davies, St Asaph,  
 Denbighshire. LL17 0LJ.  
 Tel. 01745 536677

Site:	Main Road, Rhosrobin, Wrexham
-------	-------------------------------

Title:	Henley Elevations (Brick)
--------	---------------------------

Scale:	1:100 @ A3
--------	------------

Date:	26.01.21
-------	----------

Ref:	MRRW - HENL. PL02
------	-------------------

Rev:	A
------	---




FRONT ELEVATION



SIDE ELEVATION



REAR ELEVATION

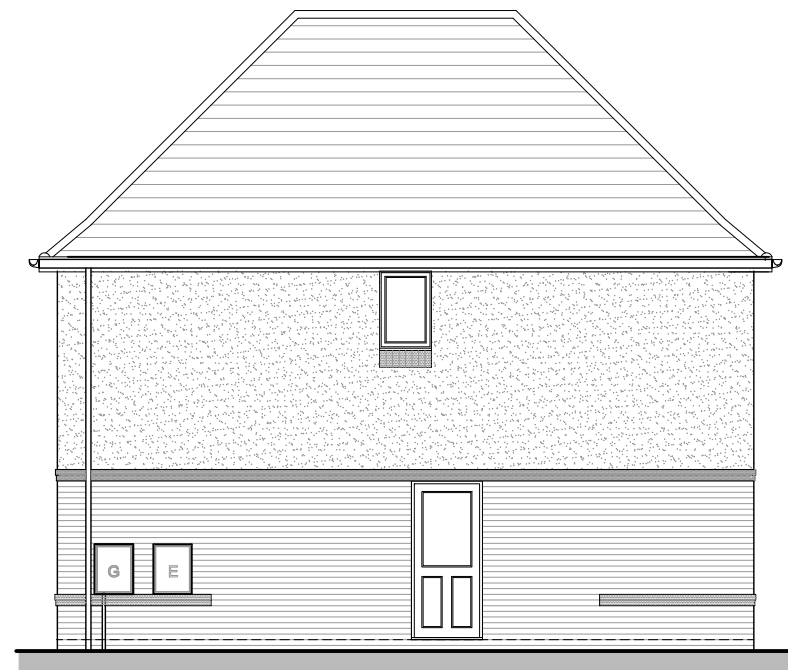

SIDE ELEVATION

Rev:	Description:	Date:



Castle Green Homes,  
 Unit 20,  
 St. Asaph Business Park,  
 Ffordd Richard Davies, St Asaph,  
 Denbighshire. LL17 0LJ.  
 Tel. 01745 536677


Site:	Main Road, Rhosrobin, Wrexham
-------	-------------------------------

Title:	Henley Floor Elevations (Render)
--------	----------------------------------


Scale:	1:100 @ A3	Date:	26.01.21
--------	------------	-------	----------

Ref:	MRRW - HENL. PL03	Rev:	A
------	-------------------	------	---

Rev:	Description:	Date:

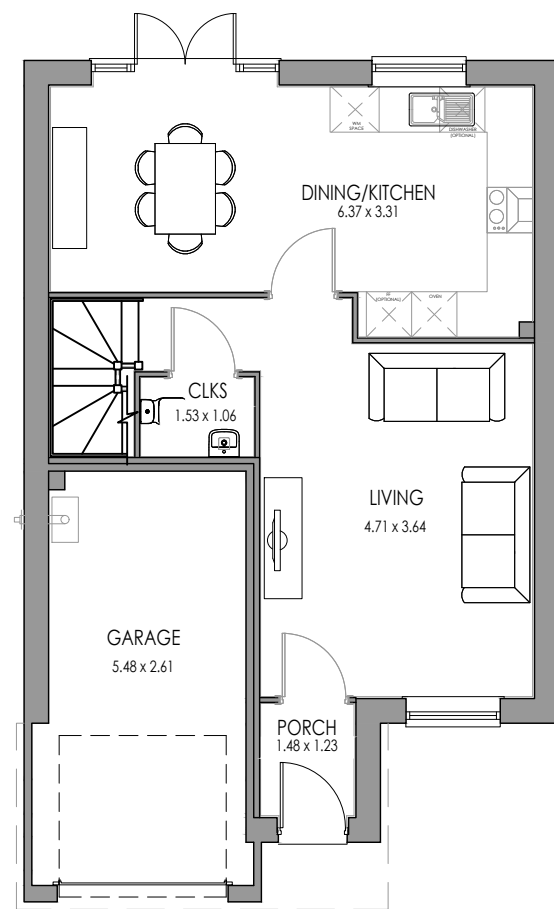

GROUND FLOOR

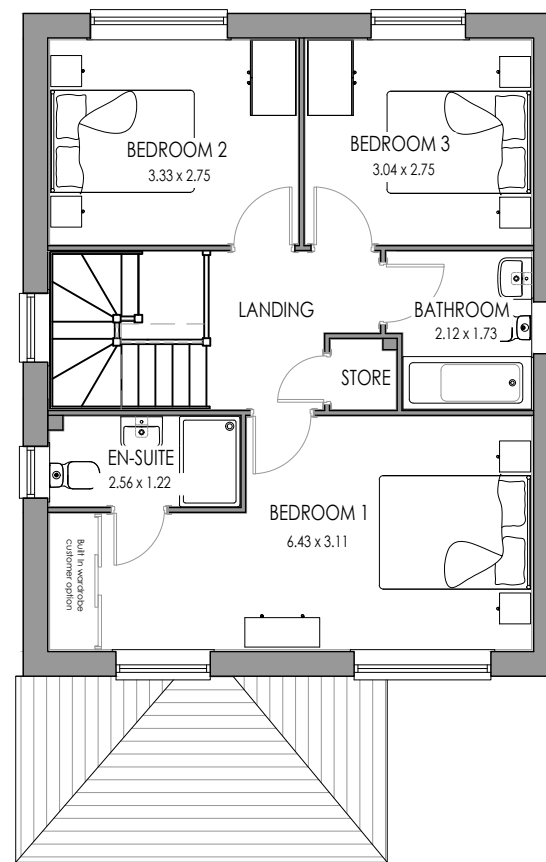

FIRST FLOOR



Castle Green Homes,  
 Unit 20,  
 St. Asaph Business Park,  
 Ffordd Richard Davies, St Asaph,  
 Denbighshire. LL17 0LJ.  
 Tel. 01745 536677

Site: **Main Road, Rhosrobin, Wrexham**

Title: **Stratford Floor Plans**

Scale: **1:100 @ A3**

Date: **26.01.21**

Ref: **MRRW - STRAT. PL01**

Rev: **-**






FRONT ELEVATION



SIDE ELEVATION



REAR ELEVATION

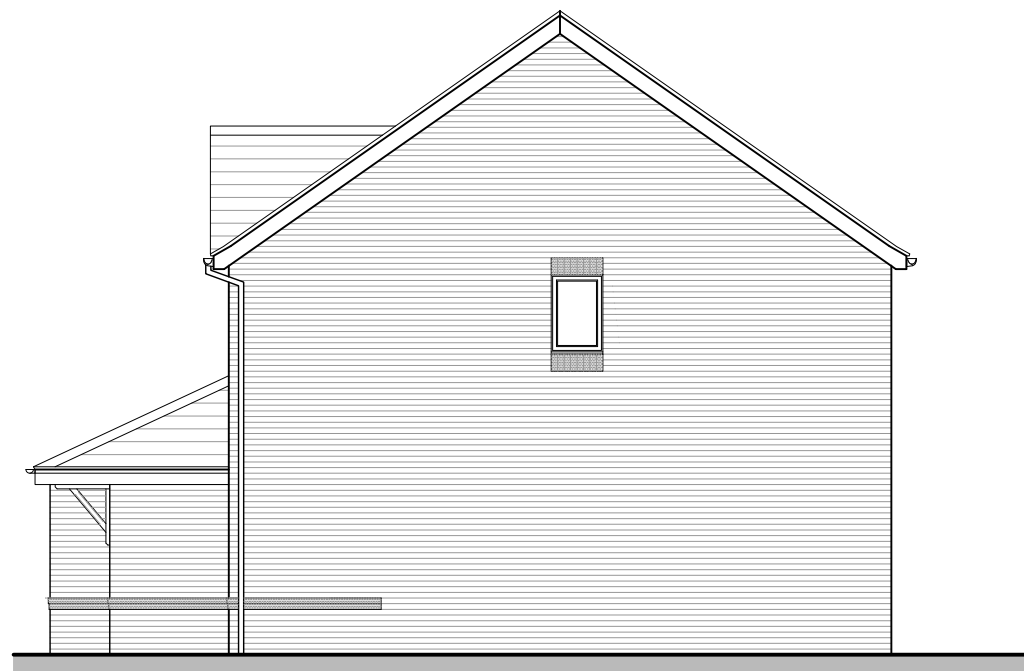

SIDE ELEVATION

Rev:	Description:	Date:



Castle Green Homes,  
 Unit 20,  
 St. Asaph Business Park,  
 Ffordd Richard Davies, St Asaph,  
 Denbighshire. LL17 0LJ.  
 Tel. 01745 536677

Site:	Main Road, Rhosrobin, Wrexham
-------	-------------------------------

Title:	Stratford Elevations (Brick)
--------	------------------------------

Scale:	1:100 @ A3
--------	------------

Date:	26.01.21
-------	----------

Ref:	MRRW - STRAT. PL02
------	--------------------

Rev:	-
------	---




FRONT ELEVATION



SIDE ELEVATION



REAR ELEVATION

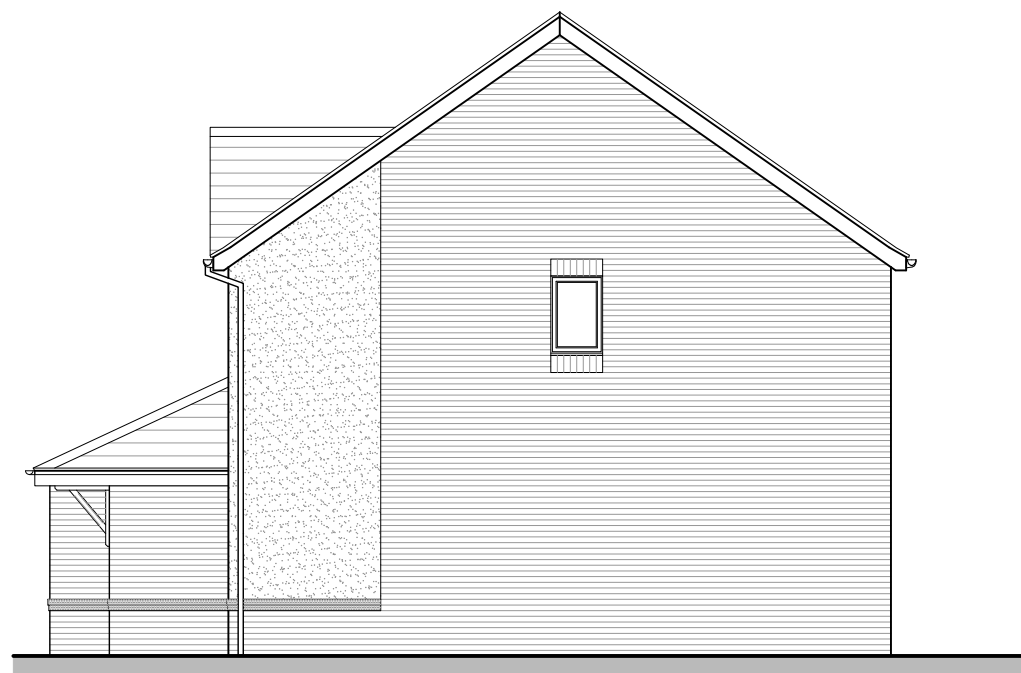

SIDE ELEVATION

Rev:	Description:	Date:



Castle Green Homes,  
 Unit 20,  
 St. Asaph Business Park,  
 Ffordd Richard Davies, St Asaph,  
 Denbighshire. LL17 0LJ.  
 Tel. 01745 536677

Site: **Main Road, Rhosrobin, Wrexham**

Title: **Stratford Elevations (Render)**


Scale: **1:100 @ A3**

Date: **26.01.21**


Ref: **MRRW - STRAT. PL03**

Rev: **-**

Rev:	Description:	Date:

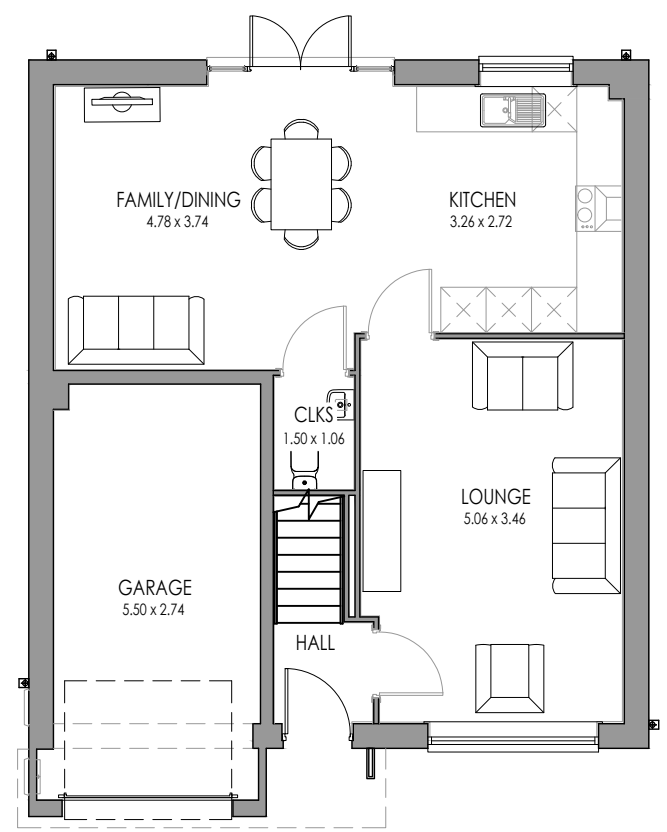

GROUND FLOOR

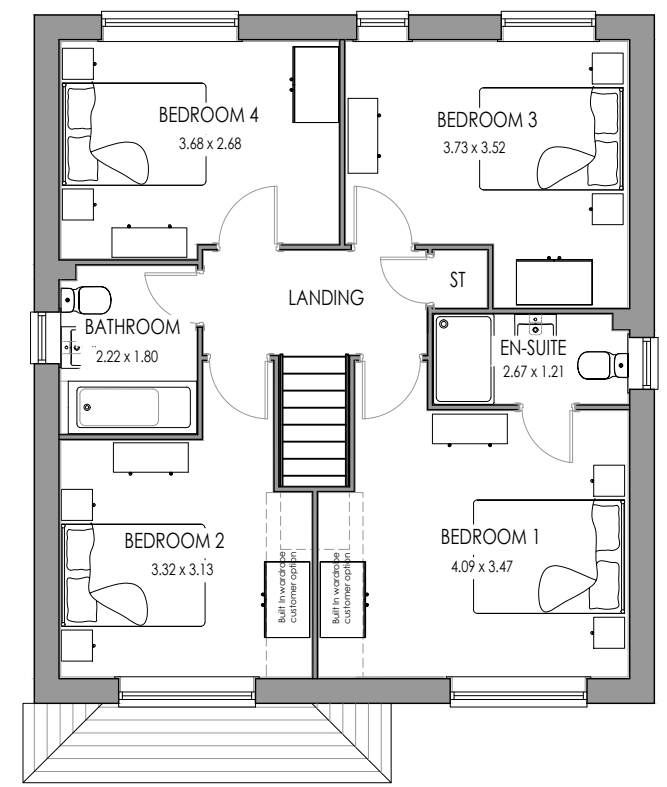

FIRST FLOOR



Castle Green Homes,  
Unit 20,  
St. Asaph Business Park,  
Ffordd Richard Davies, St Asaph,  
Denbighshire. LL17 0LJ.  
Tel. 01745 536677

Site: Main Road, Rhosrobin, Wrexham

Title: Beaumont Floor Plans

Scale: 1:100 @ A3


Date: 18.02.22

Ref: MRRW - BEA. PL01

Rev: -




FRONT ELEVATION

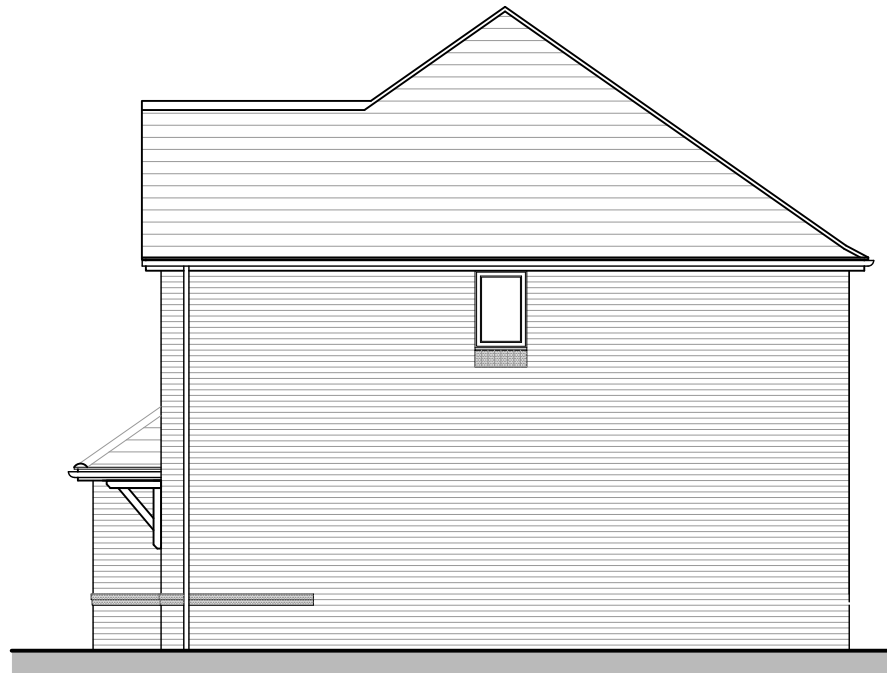

SIDE ELEVATION



REAR ELEVATION

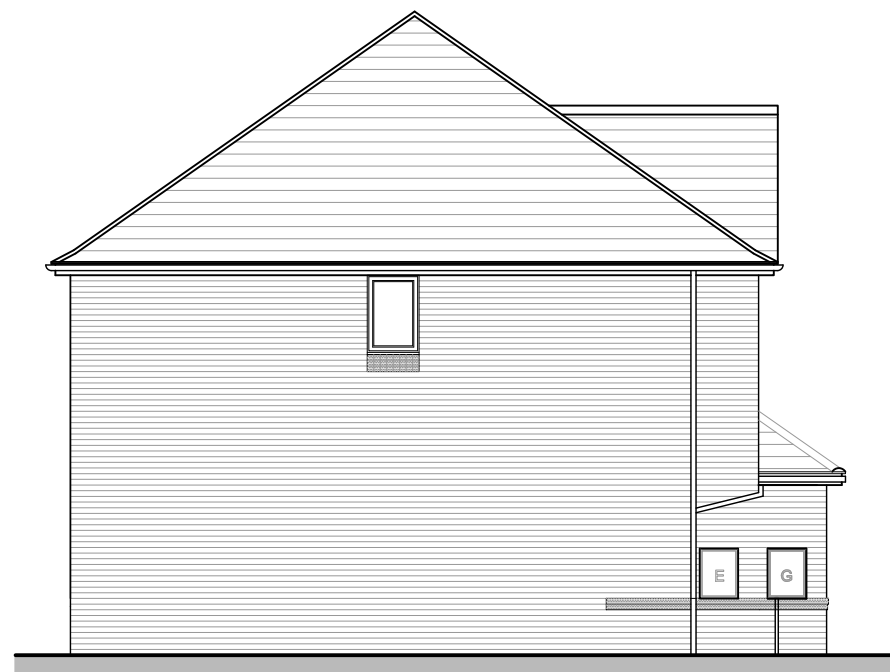

SIDE ELEVATION

Rev:	Description:	Date:



Castle Green Homes,  
 Unit 20,  
 St. Asaph Business Park,  
 Ffordd Richard Davies, St Asaph,  
 Denbighshire. LL17 0LJ.  
 Tel. 01745 536677

Site: **Main Road, Rhosrobin, Wrexham**

Title: **Beaumont Elevations (Brick)**

Scale: **1:100 @ A3**


Date: **18.02.22**

Ref: **MRRW - BEA. PL02**

Rev: **-**



FRONT ELEVATION

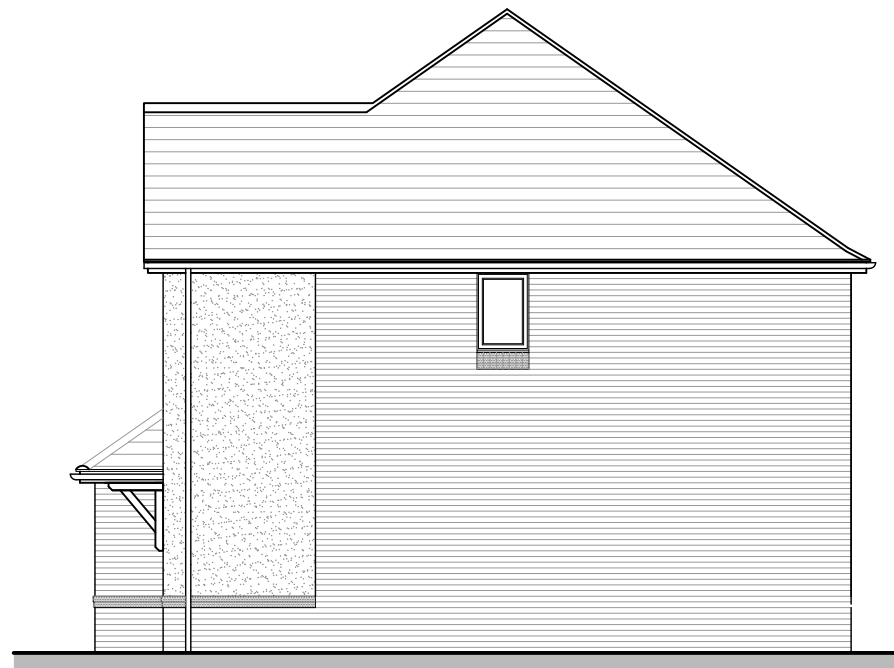

SIDE ELEVATION



REAR ELEVATION



SIDE ELEVATION

Rev:	Description:	Date:



Castle Green Homes,  
 Unit 20,  
 St. Asaph Business Park,  
 Ffordd Richard Davies, St Asaph,  
 Denbighshire. LL17 0LJ.  
 Tel. 01745 536677


Site:	Main Road, Rhosrobin, Wrexham
-------	-------------------------------

Title:	Beaumont Elevations (Render)
--------	------------------------------


Scale:	1:100 @ A3	Date:	18.02.22
--------	------------	-------	----------

Ref:	MRRW - BEA. PL03	Rev:	-
------	------------------	------	---

Rev:	Description:	Date:

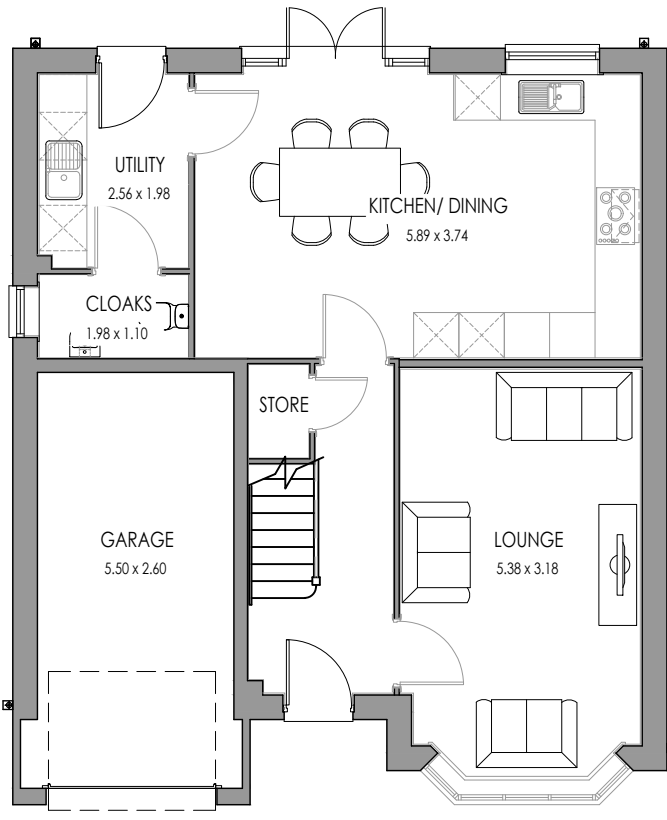

GROUND FLOOR PLAN

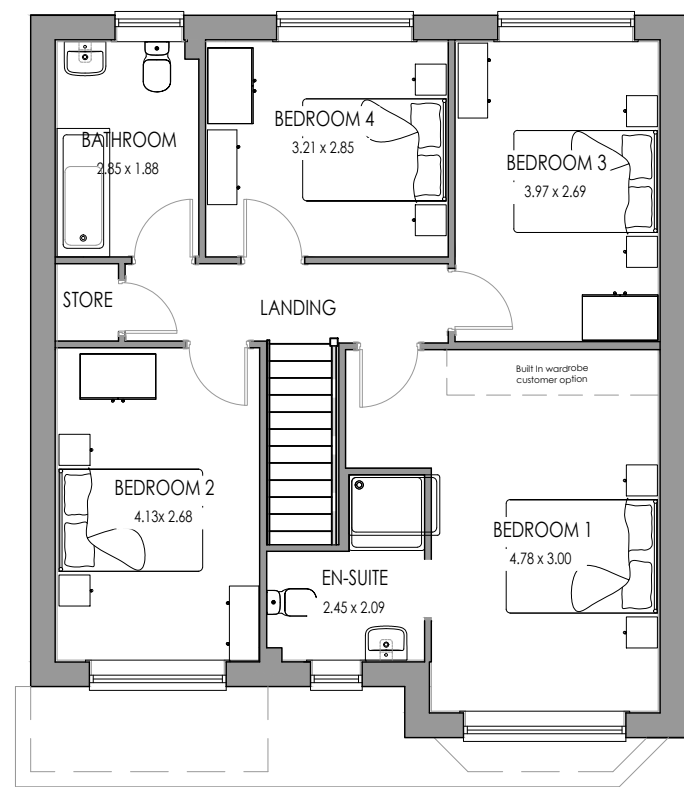

FIRST FLOOR PLAN



Castle Green Homes,  
 Unit 20,  
 St. Asaph Business Park,  
 Ffordd Richard Davies, St Asaph,  
 Denbighshire. LL17 0LJ.  
 Tel. 01745 536677

Site: **Main Road, Rhosrobin, Wrexham**

Title: **Wentworth Floor Plans**

Scale: **1:100 @ A3**

Date: **18.02.22**

Ref: **MRRW - WEN. PL01**

Rev: **-**



FRONT ELEVATION

SIDE ELEVATION



REAR ELEVATION

SIDE ELEVATION

Rev:	Description:	Date:



Castle Green Homes,  
 Unit 20,  
 St. Asaph Business Park,  
 Ffordd Richard Davies, St Asaph,  
 Denbighshire. LL17 0LJ.  
 Tel. 01745 536677

Site: **Main Road, Rhosrobin, Wrexham**

Title: **Wentworth Elevations (Brick)**

Scale: **1:100 @ A3**

Date: **18.02.22**

Ref: **MRRW - WEN. PL02**

Rev: **-**



FRONT ELEVATION

SIDE ELEVATION



REAR ELEVATION

SIDE ELEVATION

Rev:	Description:	Date:



Castle Green Homes,  
 Unit 20,  
 St. Asaph Business Park,  
 Ffordd Richard Davies, St Asaph,  
 Denbighshire. LL17 0LJ.  
 Tel. 01745 536677

Site: **Main Road, Rhosrobin, Wrexham**

Title: **Wentworth Elevations (Render)**

Scale: **1:100 @ A3**

Date: **18.02.22**

Ref: **MRRW- WEN. PL03**

Rev: **-**